


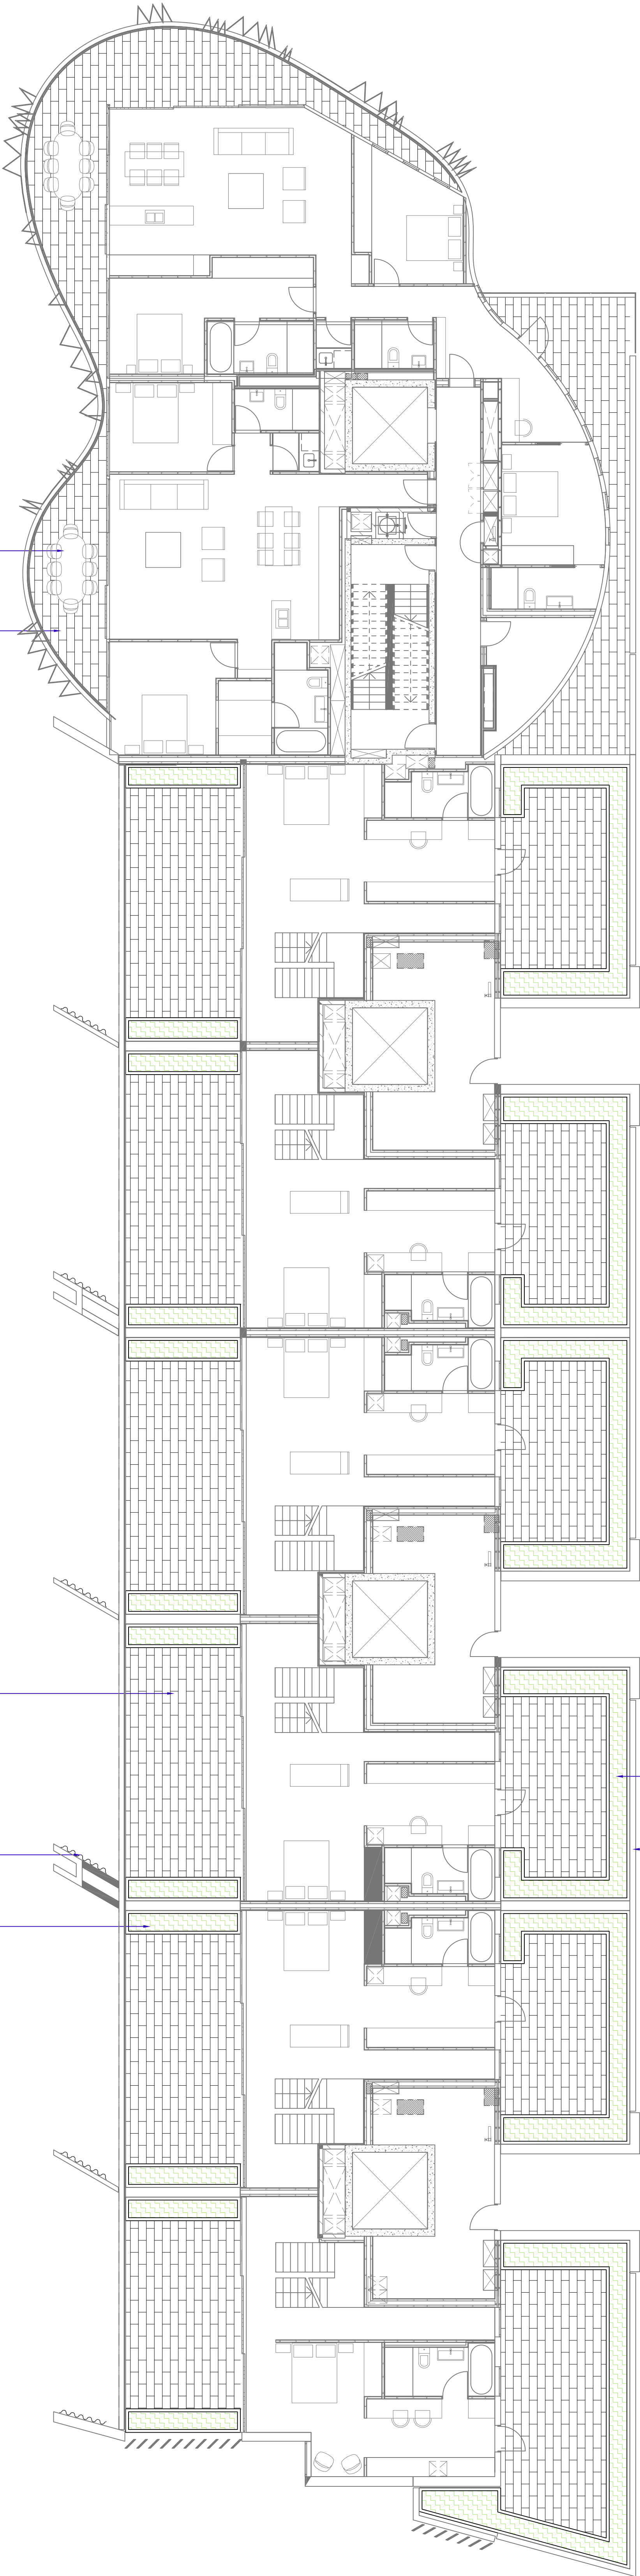

1000mm HIGH BALUSTRADE SCREEN
TO ARCHITECT'S DETAIL

1000mm HIGH CAST-IN-SITU
CONCRETE PLANTERS

OUTDOOR FURNITURE

LARGE FORMAT PAVERS

LARGE FORMAT PAVERS

1000mm HIGH MODULAR FIBREGLASS PLANTER

WIRE MESH FIXED TO WALL FOR CLIMBING PLANTS
FROM LEVEL 7

COMPANY

ASPECT | OCULUS

Level 8, Studio 61
61 Macquarie St,
Sydney NSW 2000
T 02 9669 7192
F 02 9669 7192

LEGEND

NOTES:

DRAWING

REV

AMENDMENTS

28/09/12	A	ISSUE FOR REVIEW
03/10/12	B	ISSUE FOR PLANNING APPLICATION
08/10/12	C	ISSUE FOR PLANNING APPLICATION

PROJECT

Barangaroo South - Stage 1

DRAWING

R8 Planning Application
LEVEL 8 PLAN

DRAWING

STCM

CHECKED

SB

AUTHORISED

SC/RJ

DRAWING DATE

28.09.2012

REVISION DATE

08/10/2012

SCALE

1:100@B1

DRAWING NO.

BR8-LPA-108

REVISION

C



Lend Lease

