


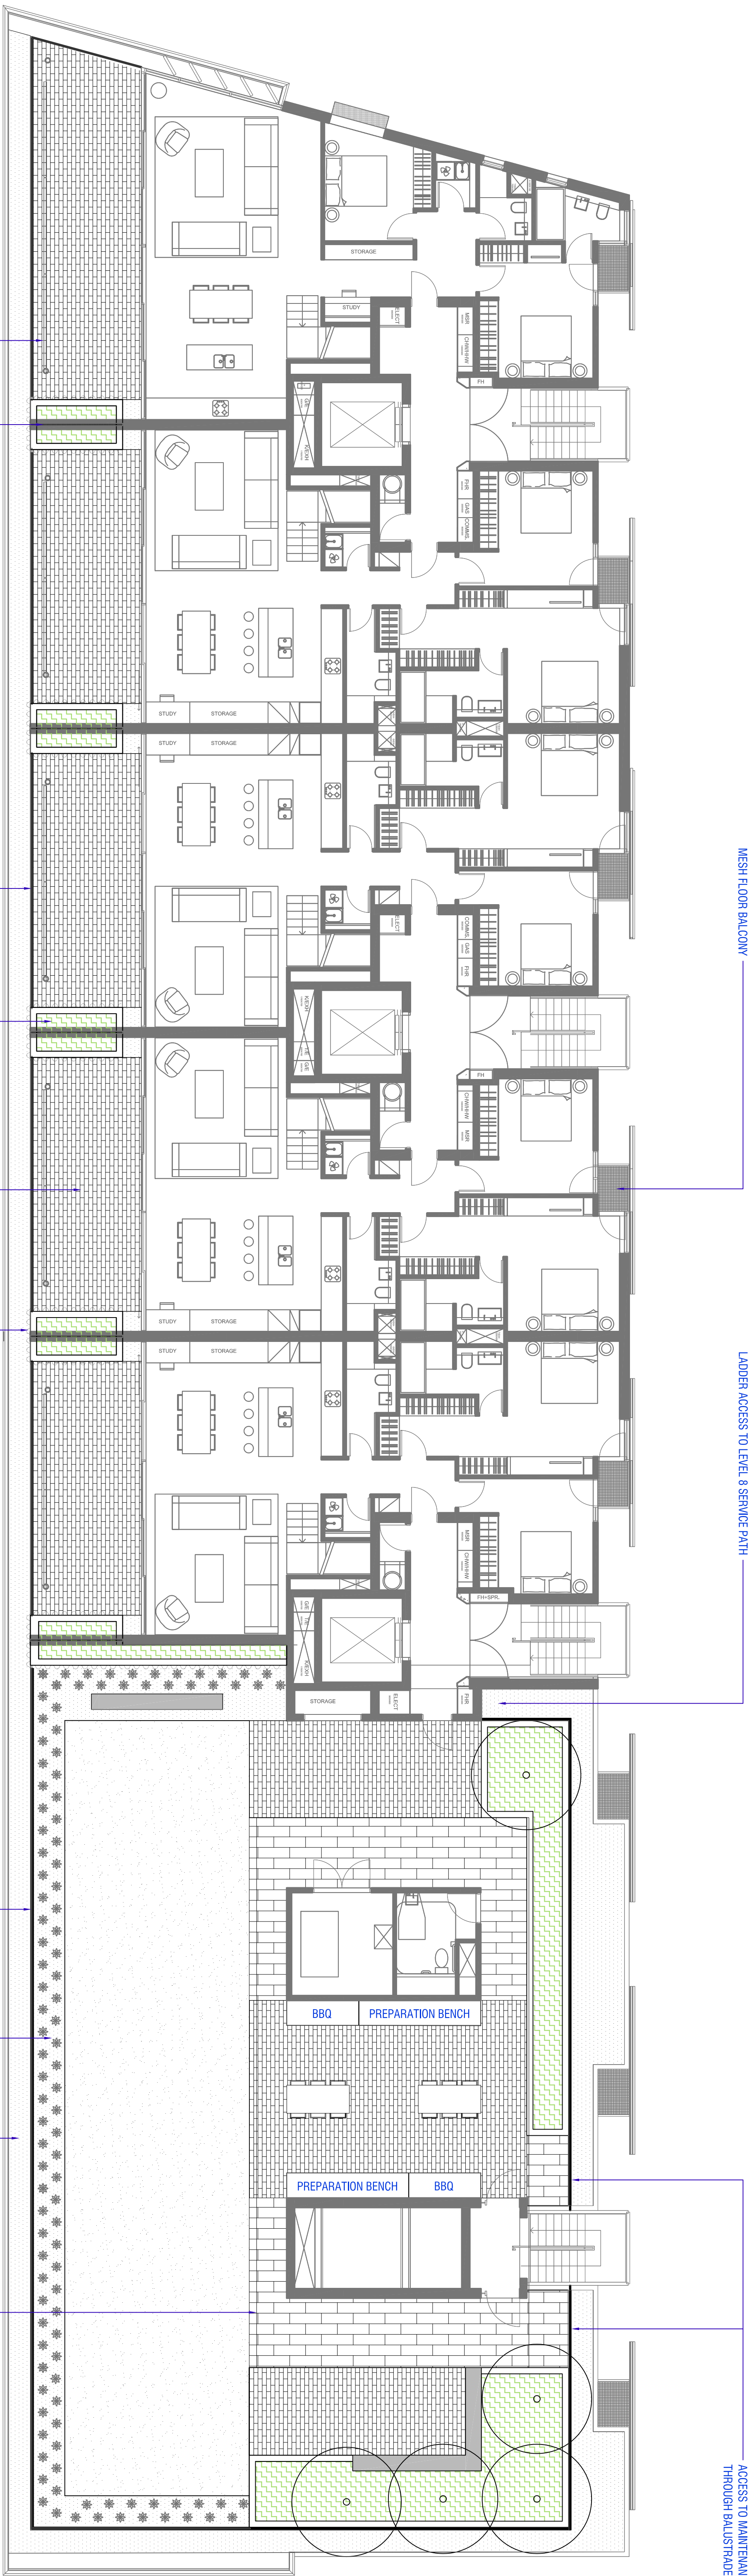

- SUCCULENT PLANTING
- EXPANDED MESH
- GRAVEL
- MASS PLANTING
- LARGE FORMAT PAVING
- PLANTER WALL
- TURF
- TIMBER BENCH
- WIRE MESH (CLIMBING PLANTS)
- TREE

COMPANY

ASPECT | OCULUS

Level 6, Studio 61
61 Macquarie St,
Sydney NSW 2000
T 02 9699 7192
F 02 9699 7192

LEGEND

NOTES:

DRAWING

REV

AMENDMENTS

26/03/12

A

ISSUE FOR REVIEW

03/10/12

B

ISSUE FOR PLANNING APPLICATION

PROJECT

Barangaroo South - Stage 1

STATUS

ISSUE FOR PA

DRAWING

R9 Planning Application

LEVEL 7 PLAN

0

2.5

5

7.5

10m

DRAWING

STCM

CHECKED

SB

AUTHORISED

SC/RJ

DRAWING DATE

03.10.2012

REVISION DATE

03/10/12

SCALE

1:100@B1

DRAWING NO.

BR9-LPA-107

REVISION

B

P:\130318_Batangaroo_South\Design\CA\Planning_Application\Sheet Plans