


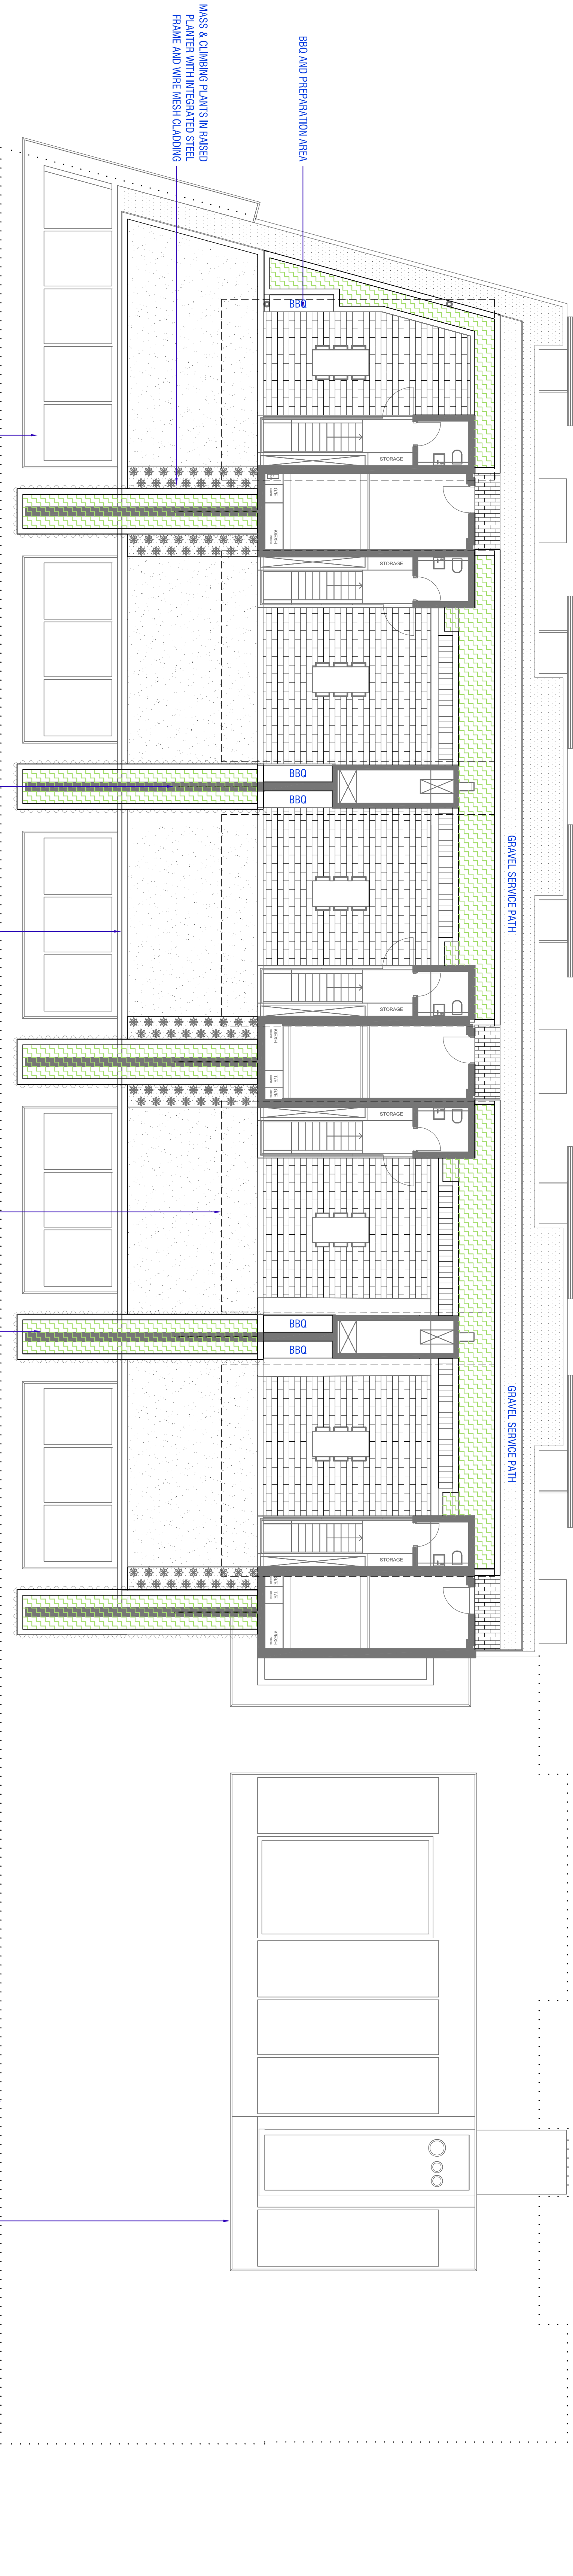

CANOPY STRUCTURE BELOW TO ARCHITECT'S DETAIL

PRIVACY SCREEN FIED WITH PLANTER  
LOCATED BETWEEN TERRACES

GLASS BALUSTRADE TO ARCHITECT'S DETAIL


WIRE MESH FRAME FOR CLIMBING  
PLANTS FROM LEVEL 7

PHOTOVOLTAIC CANOPY STRUCTURE ABOVE  
TO ARCHITECT'S DETAIL (GROWN DASHED)

PHOTOVOLTAIC CANOPY STRUCTURE TO ARCHITECT'S DETAIL

OUTLINE OF BUILDING BELOW

- GRAVEL
- MASS PLANTING
- PAVING
- PLANTER WALL
- TURF
- TREE

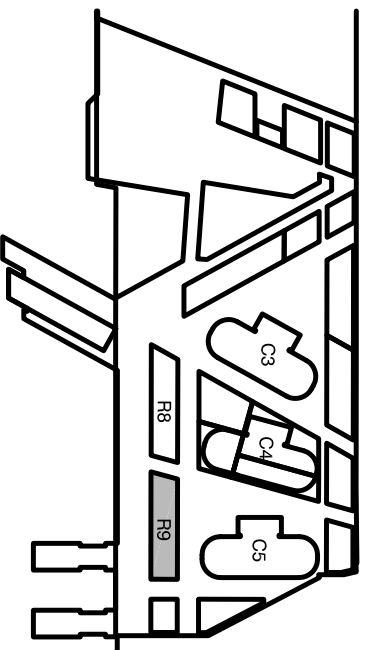

COMPANY

ASPECT | OCULUS

Level 8, Studio 61  
61 Macquarie St,  
Sydney NSW 2000  
T 02 9699 7192  
F 02 9699 7192



LEGEND

NOTES:

DRAWING

REV

AMENDMENTS

|          |   |                  |
|----------|---|------------------|
| 26/03/12 | A | ISSUE FOR REVIEW |
| 03/10/12 | B | ISSUE FOR REVIEW |

PROJECT

Barangaroo South - Stage 1

DRAWING

R9 Planning Application  
LEVEL 8 PLAN

DRAWN

STCM

CHECKED

SB

AUTHORISED

SC/RJ

DRAWING DATE

03.10.2012

REVISION DATE

03/10/12

SCALE

1:100@B1

DRAWING NO.

BR9-LPA-108

REVISION

B