

1
DP 1103023



SURVEYING REGULATION 2006: CLAUSE 35(1)(B) & 61(2)						
MARK	MGA CO-ORDINATES		ZONE	CLASS	ORDER	ORIGIN
	EASTING	NORTHING				
PM 28521	302 561.059	6 258 896.609	56	B	2	SCIMS
PM 31737	302 953.425	6 258 888.824	56	B	2	SCIMS
SSM 38558	302 831.117	6 257 872.069	56	B	2	SCIMS
SSM 26638	302 925	6 258 436	56	U	U	SCIMS

SOURCE: MGA CO-ORDINATES ADOPTED FROM SCIMS ON SEPTEMBER 2010
MEAN COMBINED SEA LEVEL & SCALE FACTOR=1.000071

DRAFT SUBDIVISION ONLY

1. THIS PLAN HAS BEEN PREPARED FROM INFORMATION PROVIDED TO HARD & FORESTER.
2. THIS PLAN IS DRAFT ONLY AND IS NOT CHECKED OR REGISTERED BY THE LAND TITLES OFFICE. MINOR ALTERATIONS MAY BE REQUIRED PRIOR TO ACCEPTANCE & REGISTRATION.
3. THE BOUNDARY POSITIONS, DIMENSIONS & AREAS MAY CHANGE PRIOR TO REGISTRATION.
4. EASEMENTS, RESTRICTIONS ETC MAY CHANGE PRIOR TO REGISTRATION.
5. THIS PLAN IS SUBJECT TO COUNCIL APPROVAL.

Surveyor:
Date of Survey: 7.11.2012
Surveyors Reference: 112643022 draft




PLAN OF SUBDIVISION OF LOTS 332 & 333 IN
DP , LOT 5 IN DP 1127100, LOT 230 & 231 IN
DP , LOT 31 IN DP 1161771 AND LOTS 4 & 5
IN DP 327540

L.G.A.: BLACKTOWN
Locality: EASTERN CREEK
Subdivision No:

Registered

D.P.

Lengths are in metres. Reduction Ratio 1:2500

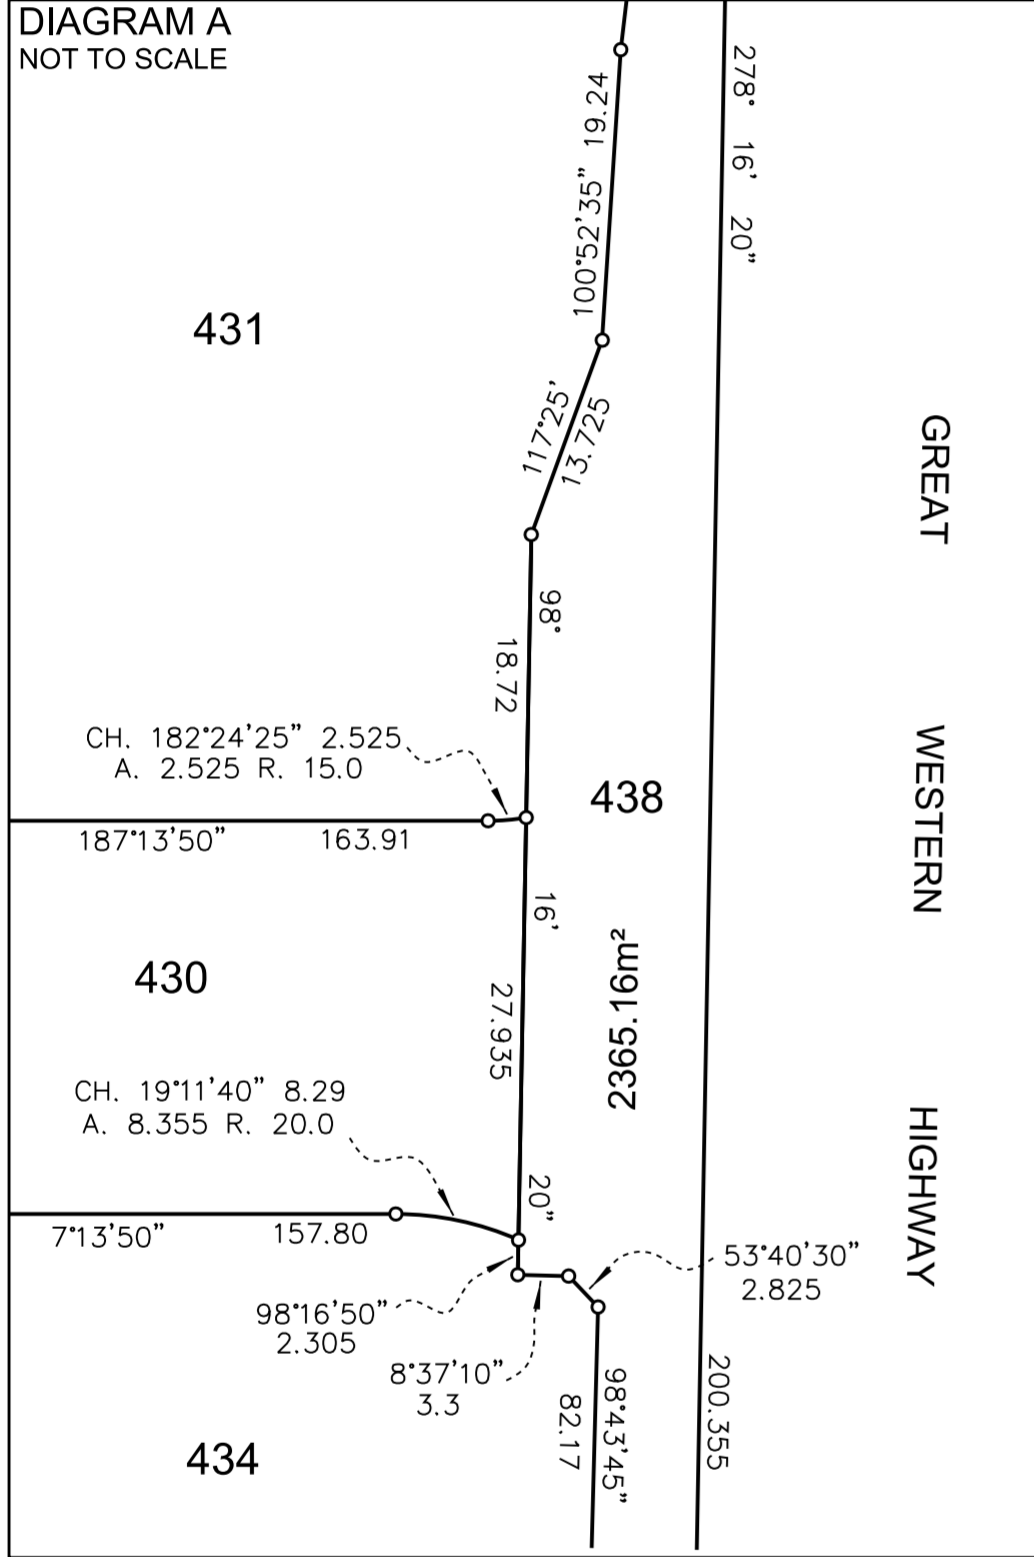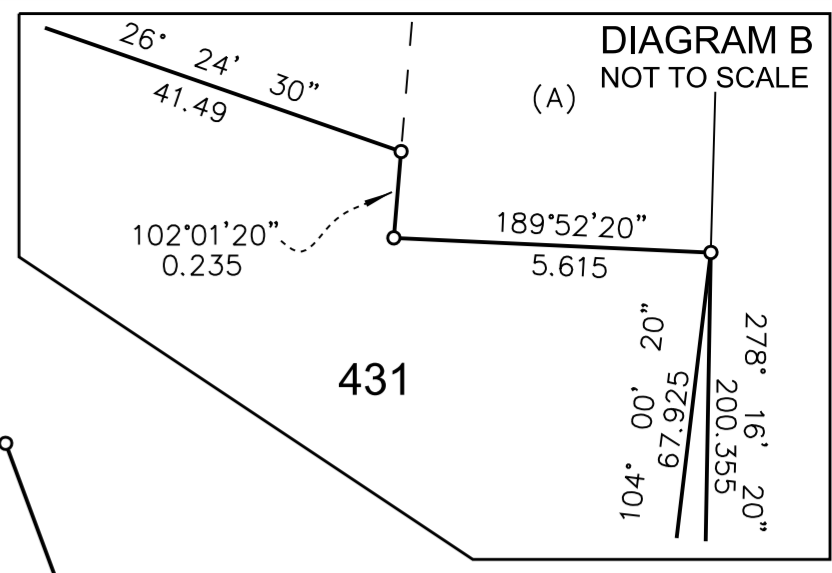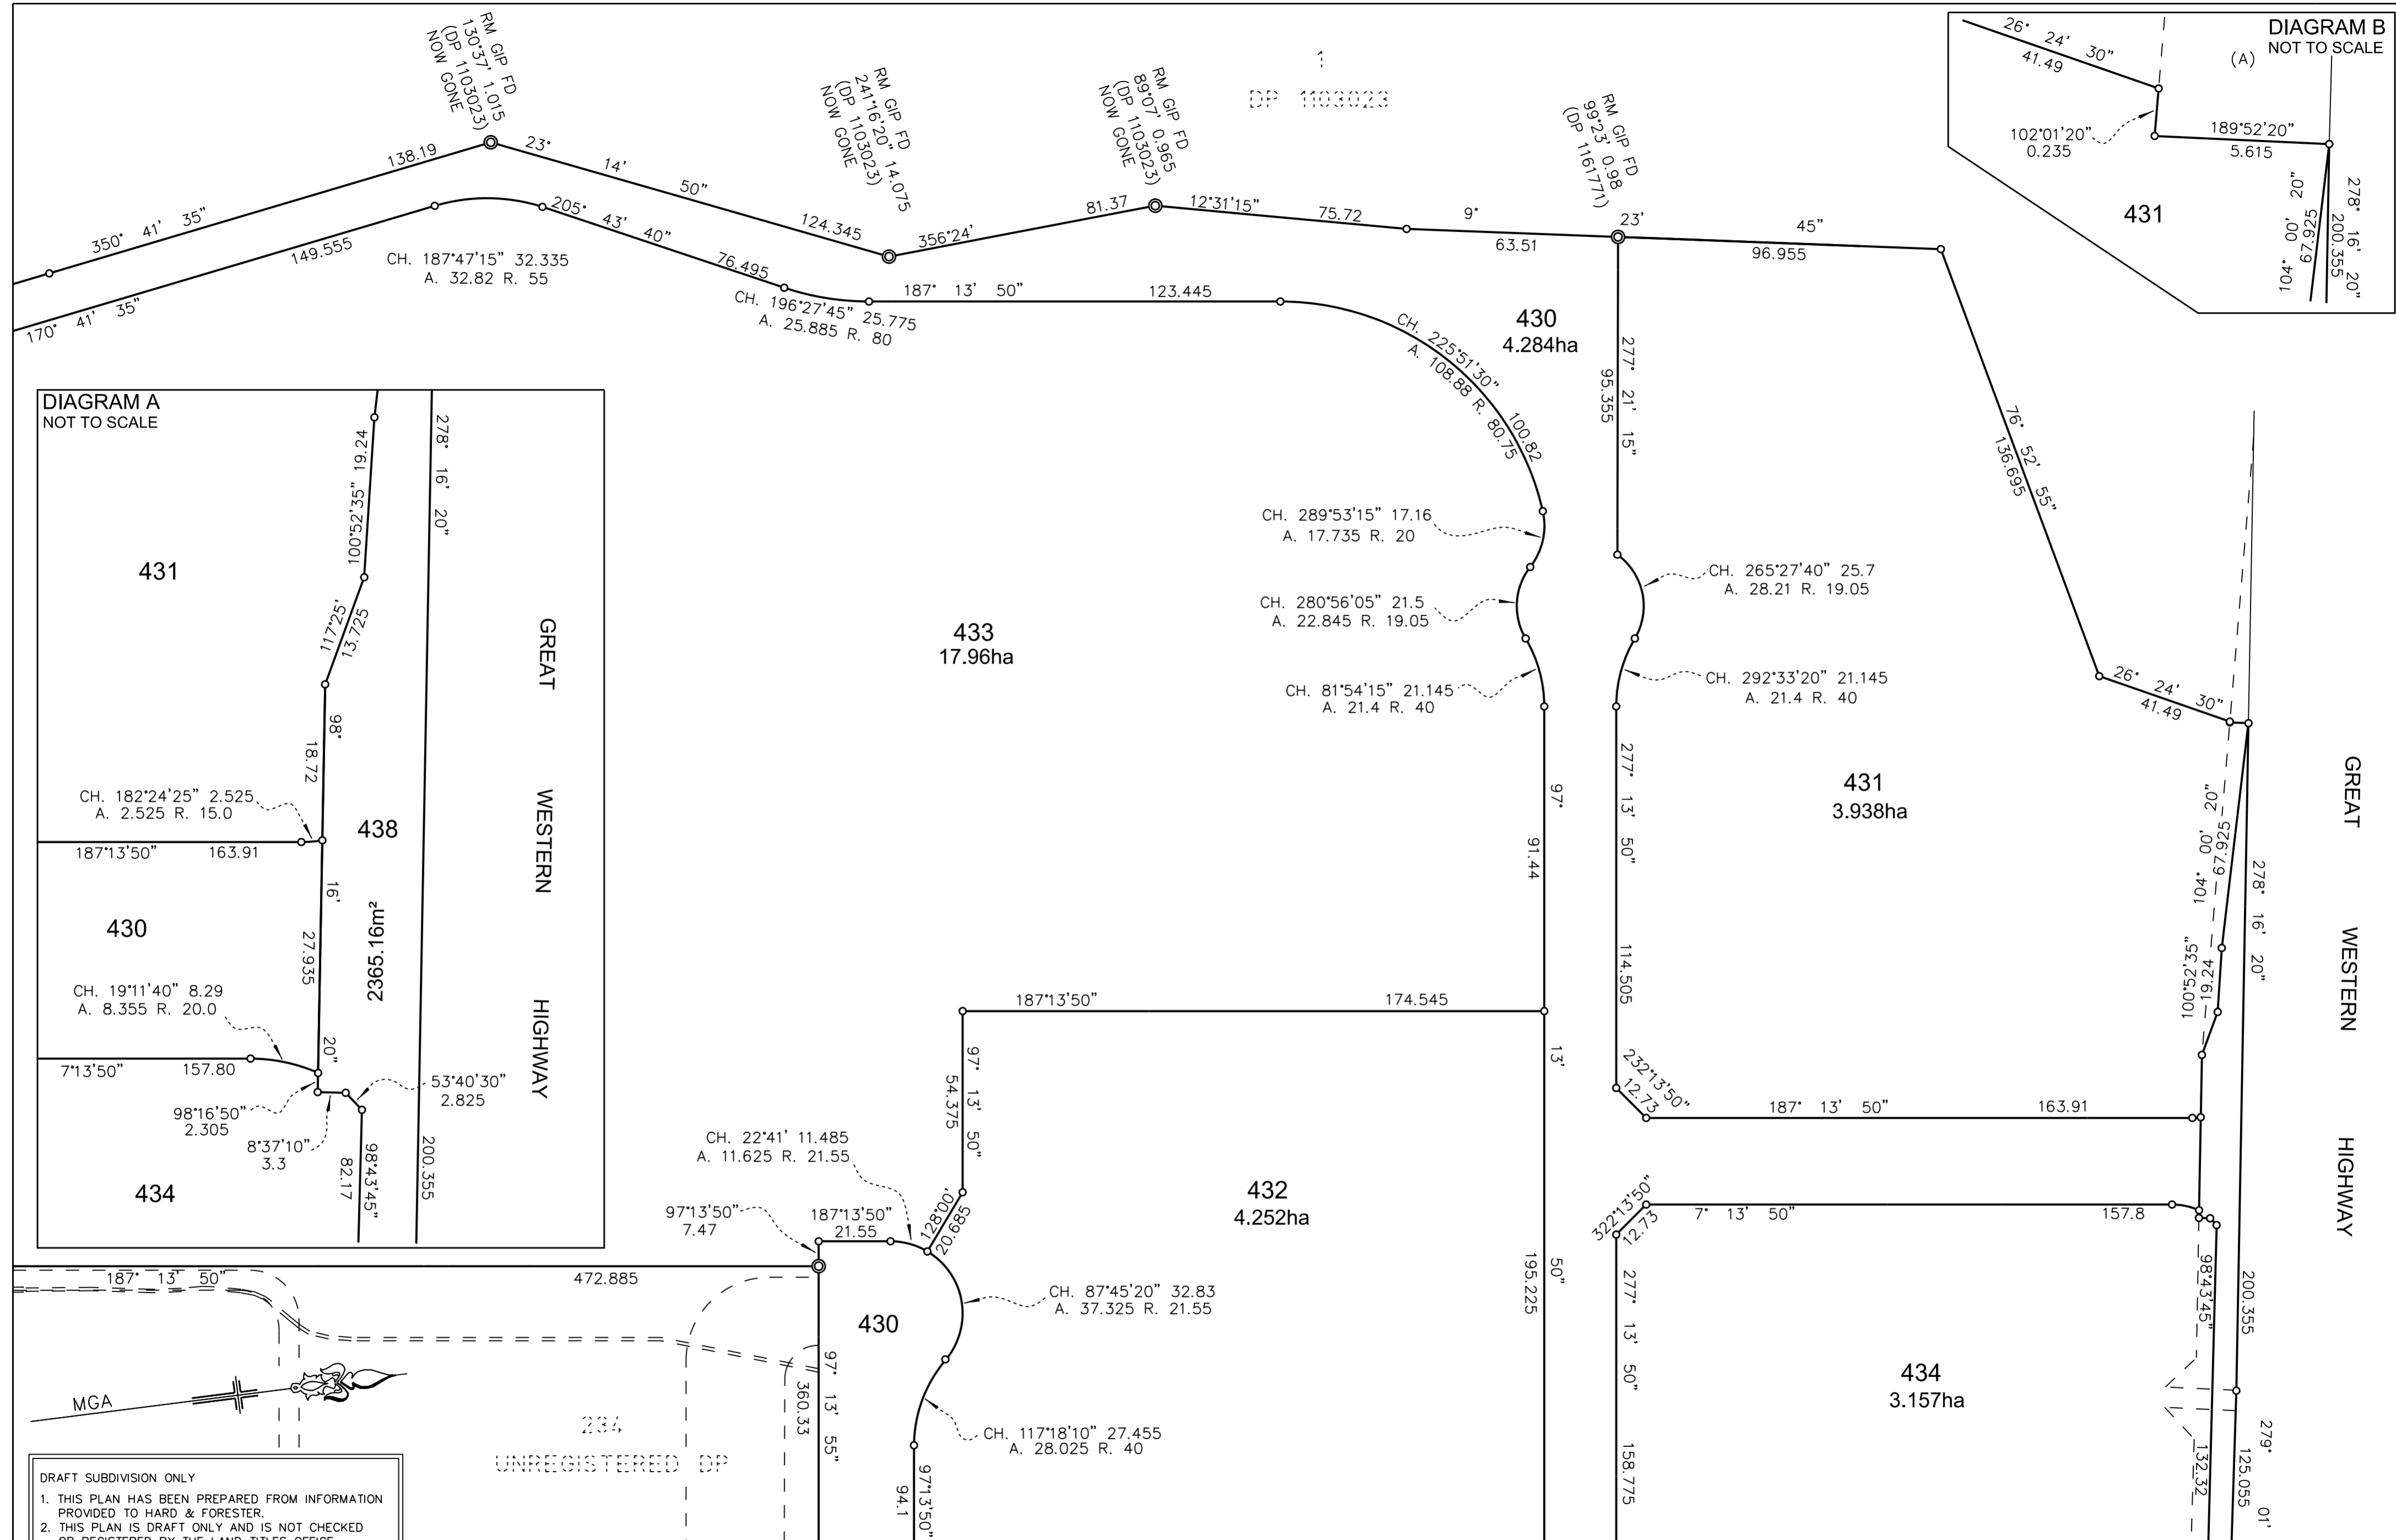

DRAFT SUBDIVISION ONLY

1. THIS PLAN HAS BEEN PREPARED FROM INFORMATION PROVIDED TO HARD & FORESTER.
2. THIS PLAN IS DRAFT ONLY AND IS NOT CHECKED OR REGISTERED BY THE LAND TITLES OFFICE. MINOR ALTERATIONS MAY BE REQUIRED PRIOR TO ACCEPTANCE & REGISTRATION.
3. THE BOUNDARY POSITIONS, DIMENSIONS & AREAS MAY CHANGE PRIOR TO REGISTRATION.
4. EASEMENTS, RESTRICTIONS ETC MAY CHANGE PRIOR TO REGISTRATION.
5. THIS PLAN IS SUBJECT TO COUNCIL APPROVAL.

Surveyor:
Date of Survey: 7.11.2012
Surveyors Reference: 112643022 draft

PLAN OF SUBDIVISION OF LOTS 332 & 333 IN DP 1103023, LOT 5 IN DP 1127100, LOT 230 & 231 IN DP 1103023, LOT 31 IN DP 1161771 AND LOTS 4 & 5 IN DP 327540

L.G.A.: BLACKTOWN
Locality: EASTERN CREEK
Subdivision No:

Registered

D.P.

Lengths are in metres. Reduction Ratio 1:1250

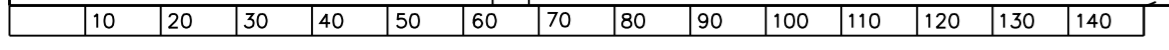


DIAGRAM C
NOT TO SCALE



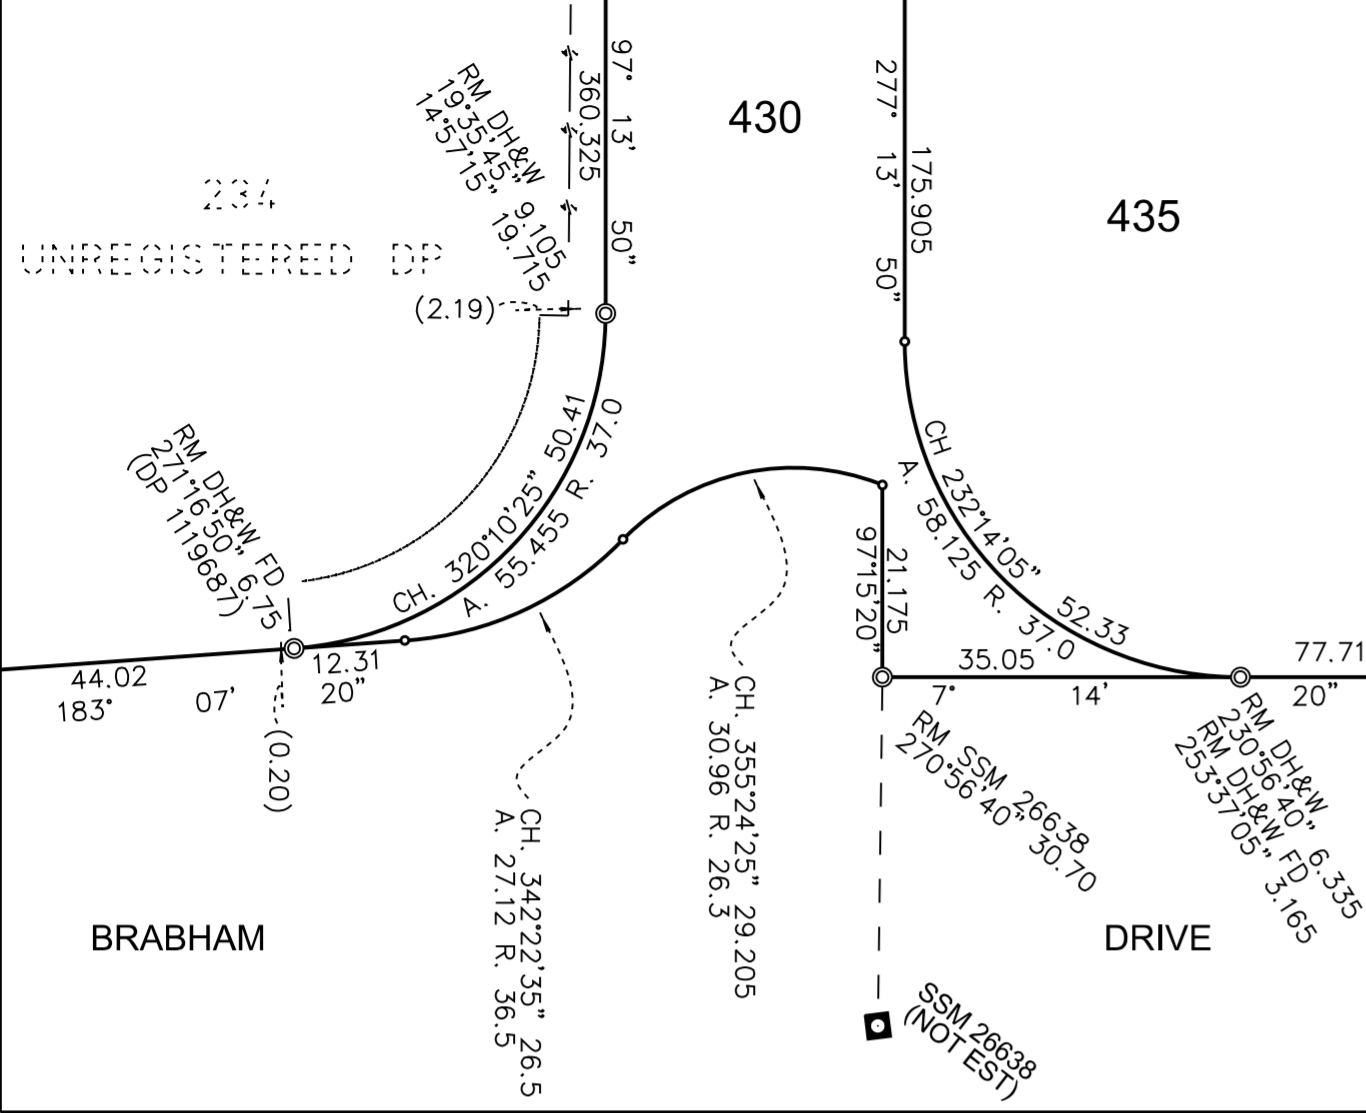


DIAGRAM D
NOT TO SCALE

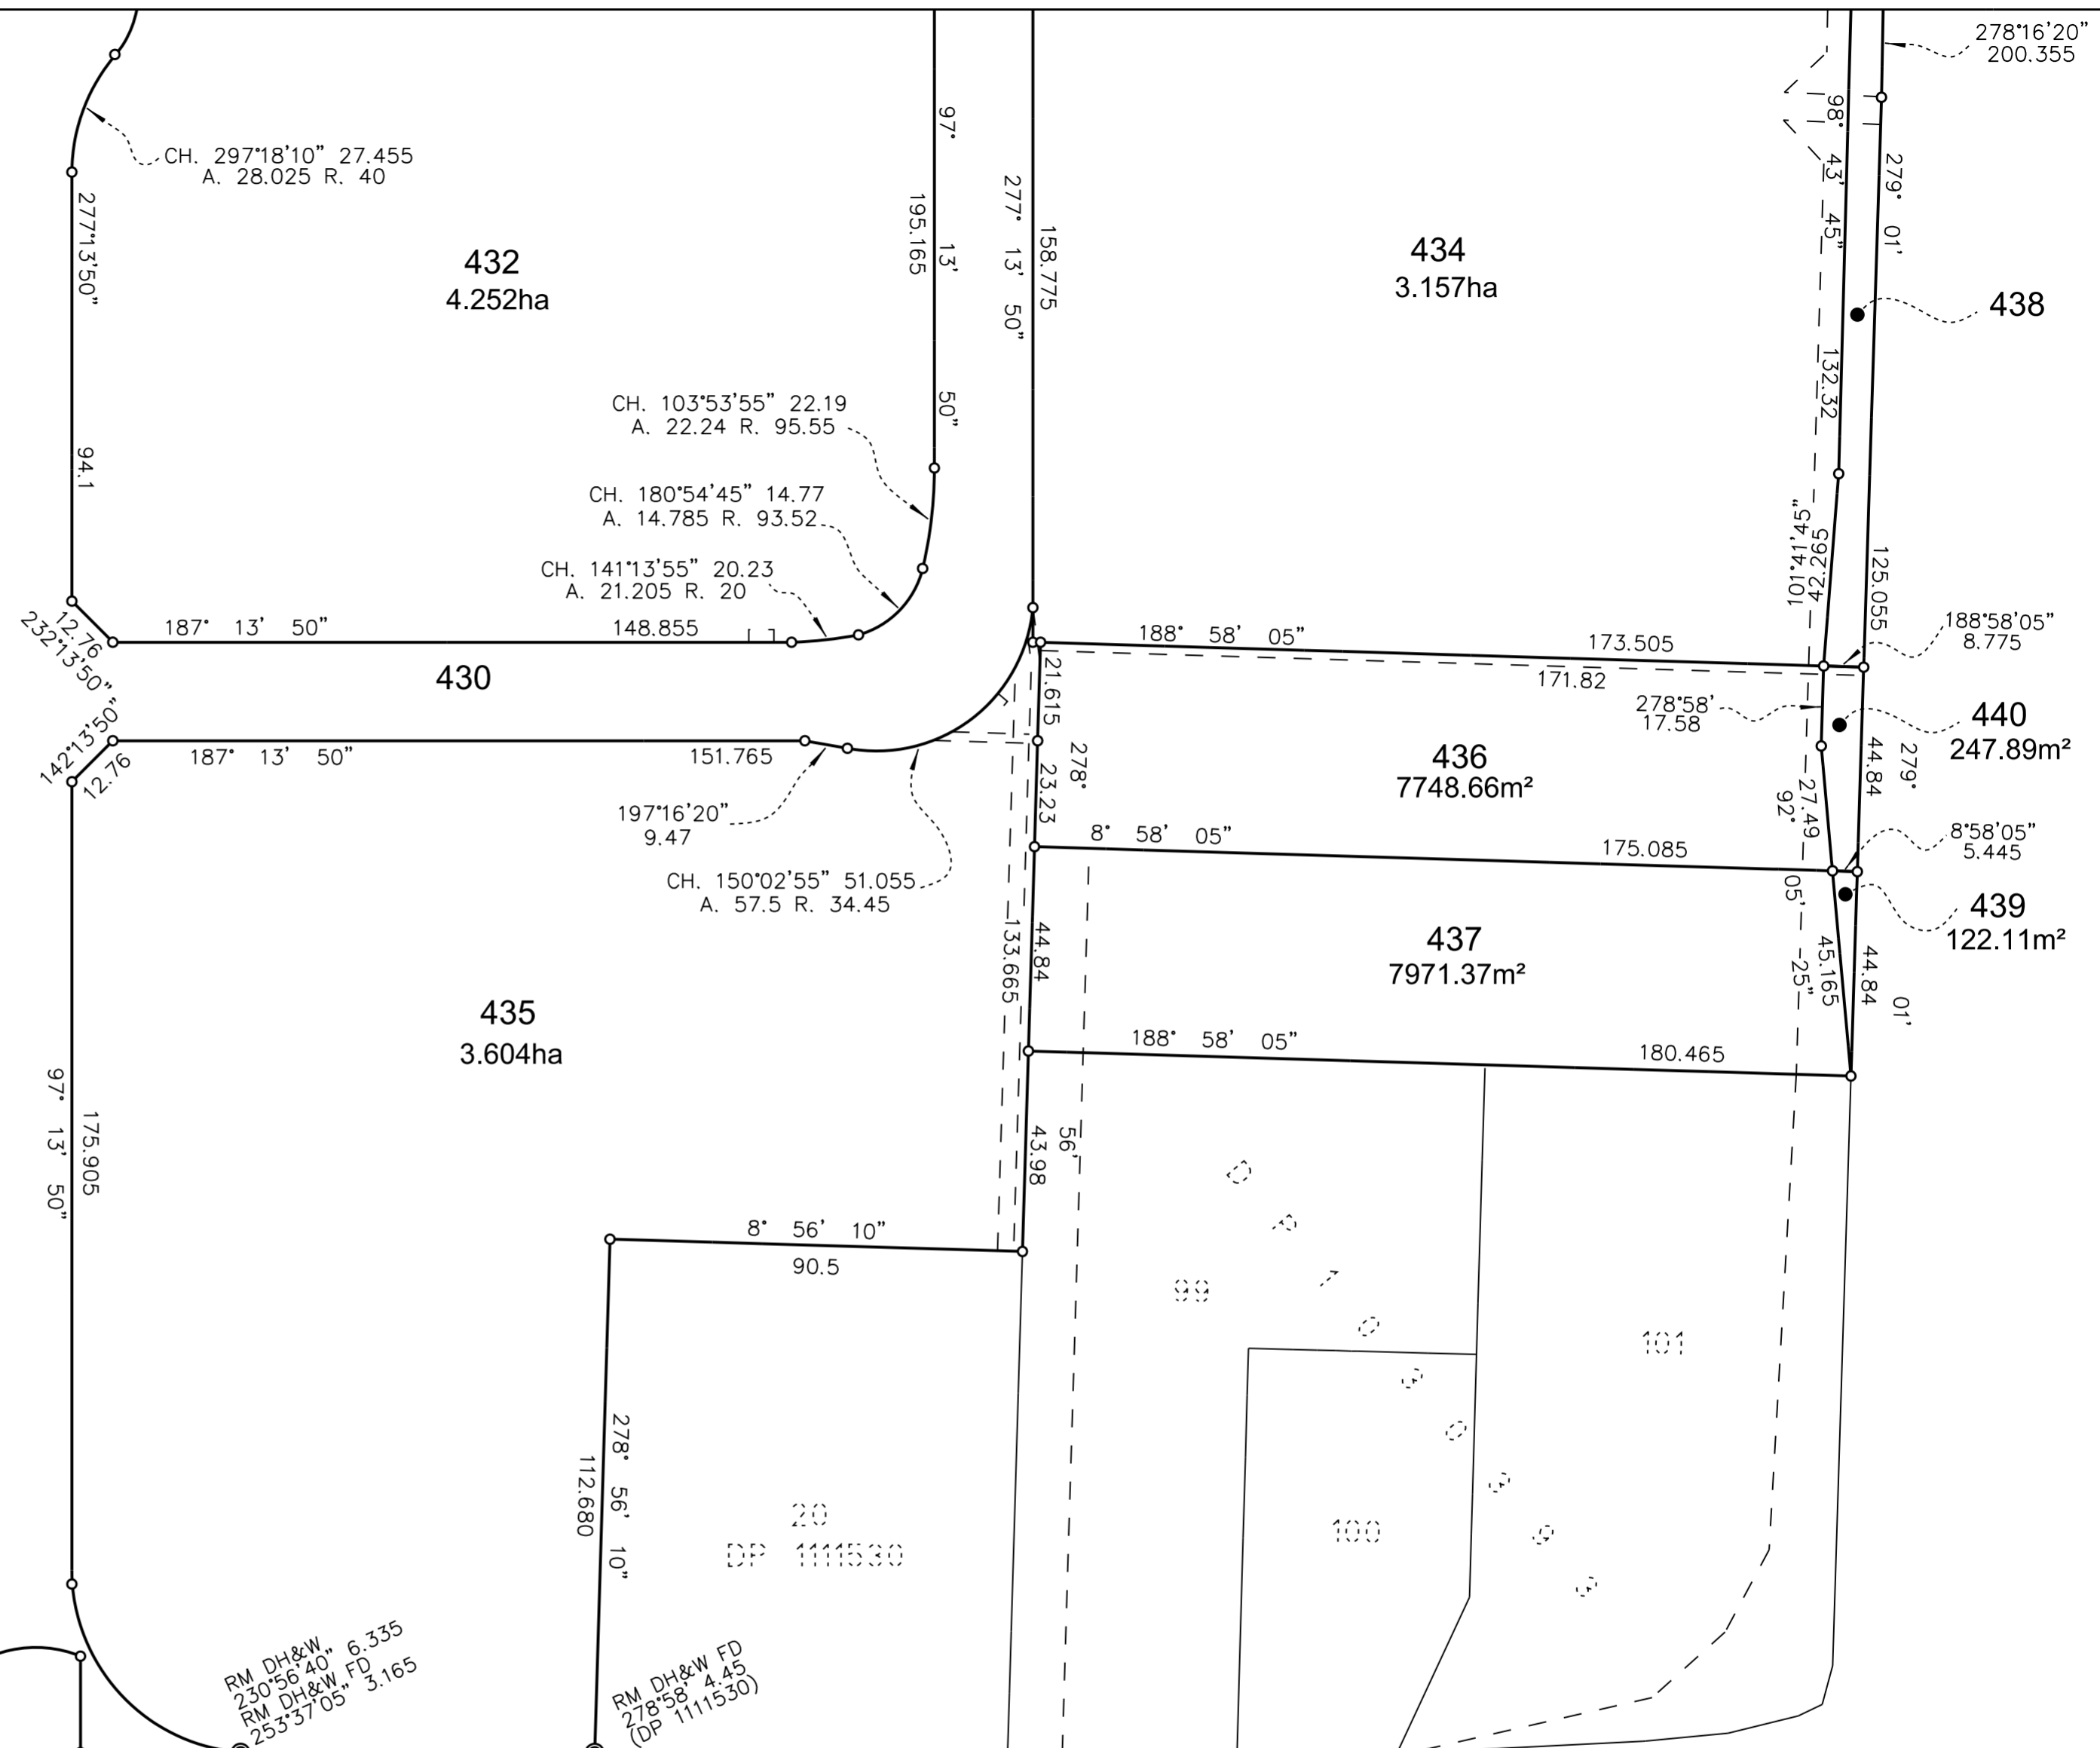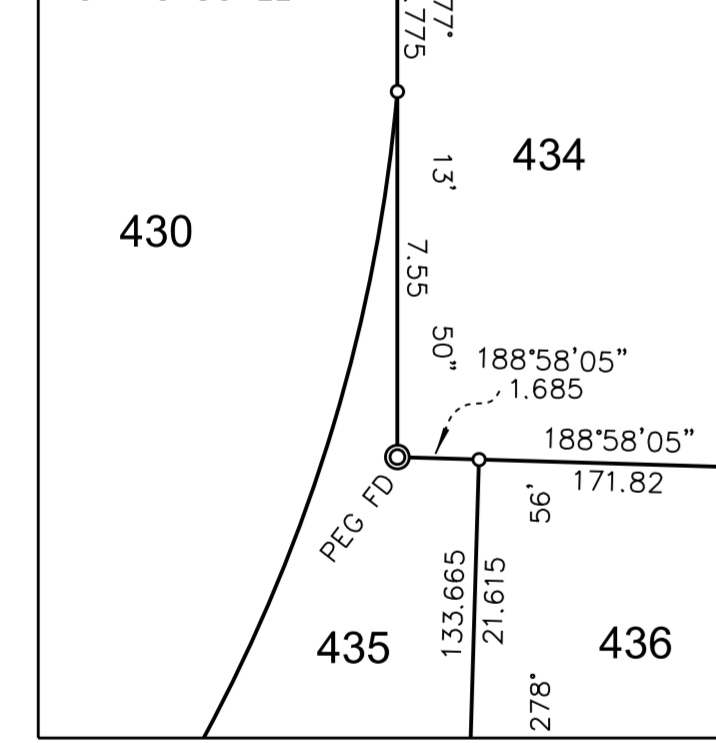

BRABHAM

DRIVE

DRAFT SUBDIVISION ONLY

1. THIS PLAN HAS BEEN PREPARED FROM INFORMATION PROVIDED TO HARD & FORESTER.
2. THIS PLAN IS DRAFT ONLY AND IS NOT CHECKED OR REGISTERED BY THE LAND TITLES OFFICE. MINOR ALTERATIONS MAY BE REQUIRED PRIOR TO ACCEPTANCE & REGISTRATION.
3. THE BOUNDARY POSITIONS, DIMENSIONS & AREAS MAY CHANGE PRIOR TO REGISTRATION.
4. EASEMENTS, RESTRICTIONS ETC MAY CHANGE PRIOR TO REGISTRATION.
5. THIS PLAN IS SUBJECT TO COUNCIL APPROVAL.

Surveyor:
Date of Survey: 7.11.2012
Surveyors Reference: 112643022 draft


PLAN OF SUBDIVISION OF LOTS 332 & 333 IN
DP , LOT 5 IN DP 1127100, LOT 230 & 231 IN
DP , LOT 31 IN DP 1161771 AND LOTS 4 & 5
IN DP 327540



L.G.A.: BLACKTOWN
Locality: EASTERN CREEK
Subdivision No:

Registered

D.P.

Lengths are in metres. Reduction Ratio 1:1250

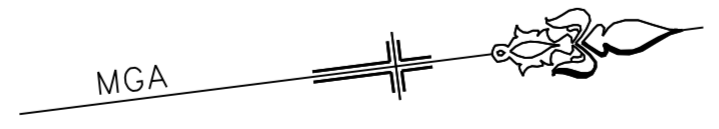

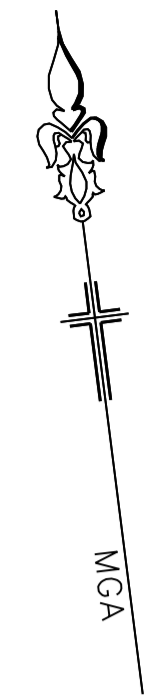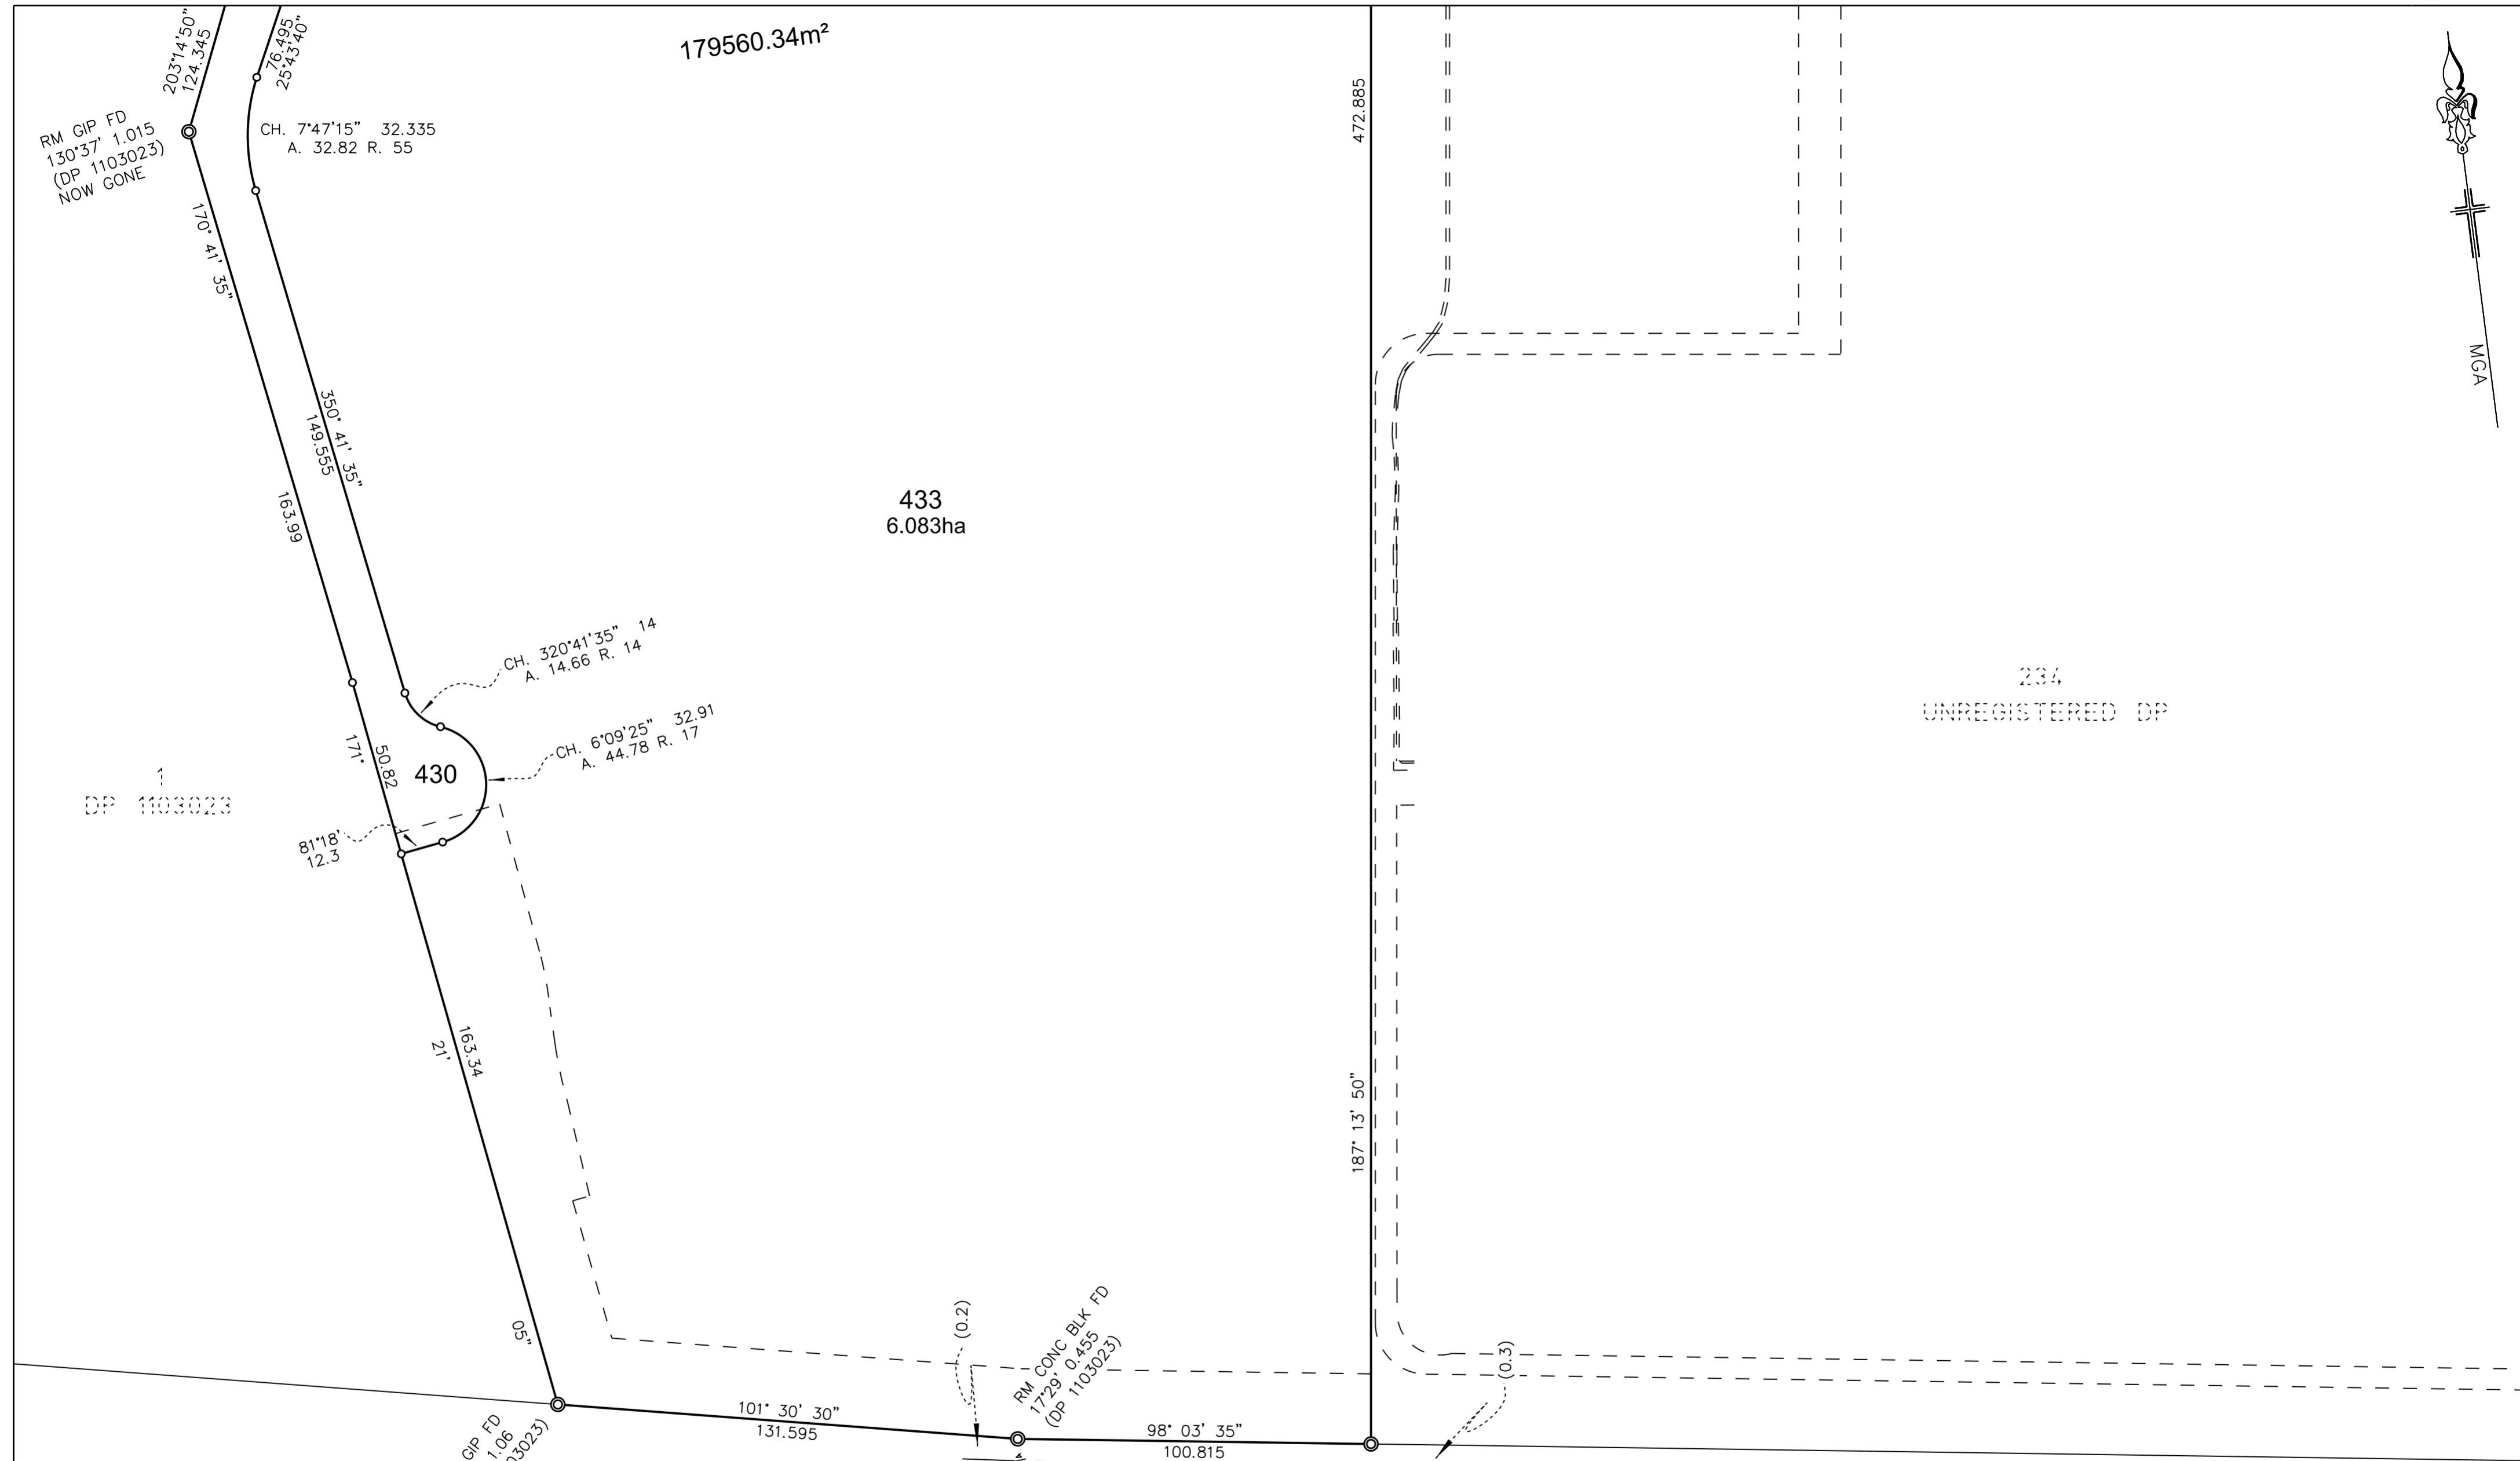

DRAFT SUBDIVISION ONLY

1. THIS PLAN HAS BEEN PREPARED FROM INFORMATION PROVIDED TO HARD & FORESTER.
2. THIS PLAN IS DRAFT ONLY AND IS NOT CHECKED OR REGISTERED BY THE LAND TITLES OFFICE. MINOR ALTERATIONS MAY BE REQUIRED PRIOR TO ACCEPTANCE & REGISTRATION.
3. THE BOUNDARY POSITIONS, DIMENSIONS & AREAS MAY CHANGE PRIOR TO REGISTRATION.
4. EASEMENTS, RESTRICTIONS ETC MAY CHANGE PRIOR TO REGISTRATION.
5. THIS PLAN IS SUBJECT TO COUNCIL APPROVAL.

Surveyor:
Date of Survey: 7.11.2012
Surveyors Reference: 112643022 draft

PLAN OF SUBDIVISION OF LOTS 332 & 333 IN DP , LOT 5 IN DP 1127100, LOT 230 & 231 IN DP , LOT 31 IN DP 1161771 AND LOTS 4 & 5 IN DP 327540

L.G.A.: BLACKTOWN
Locality: EASTERN CREEK
Subdivision No:

Registered

D.P.

Lengths are in metres. Reduction Ratio 1:1250