


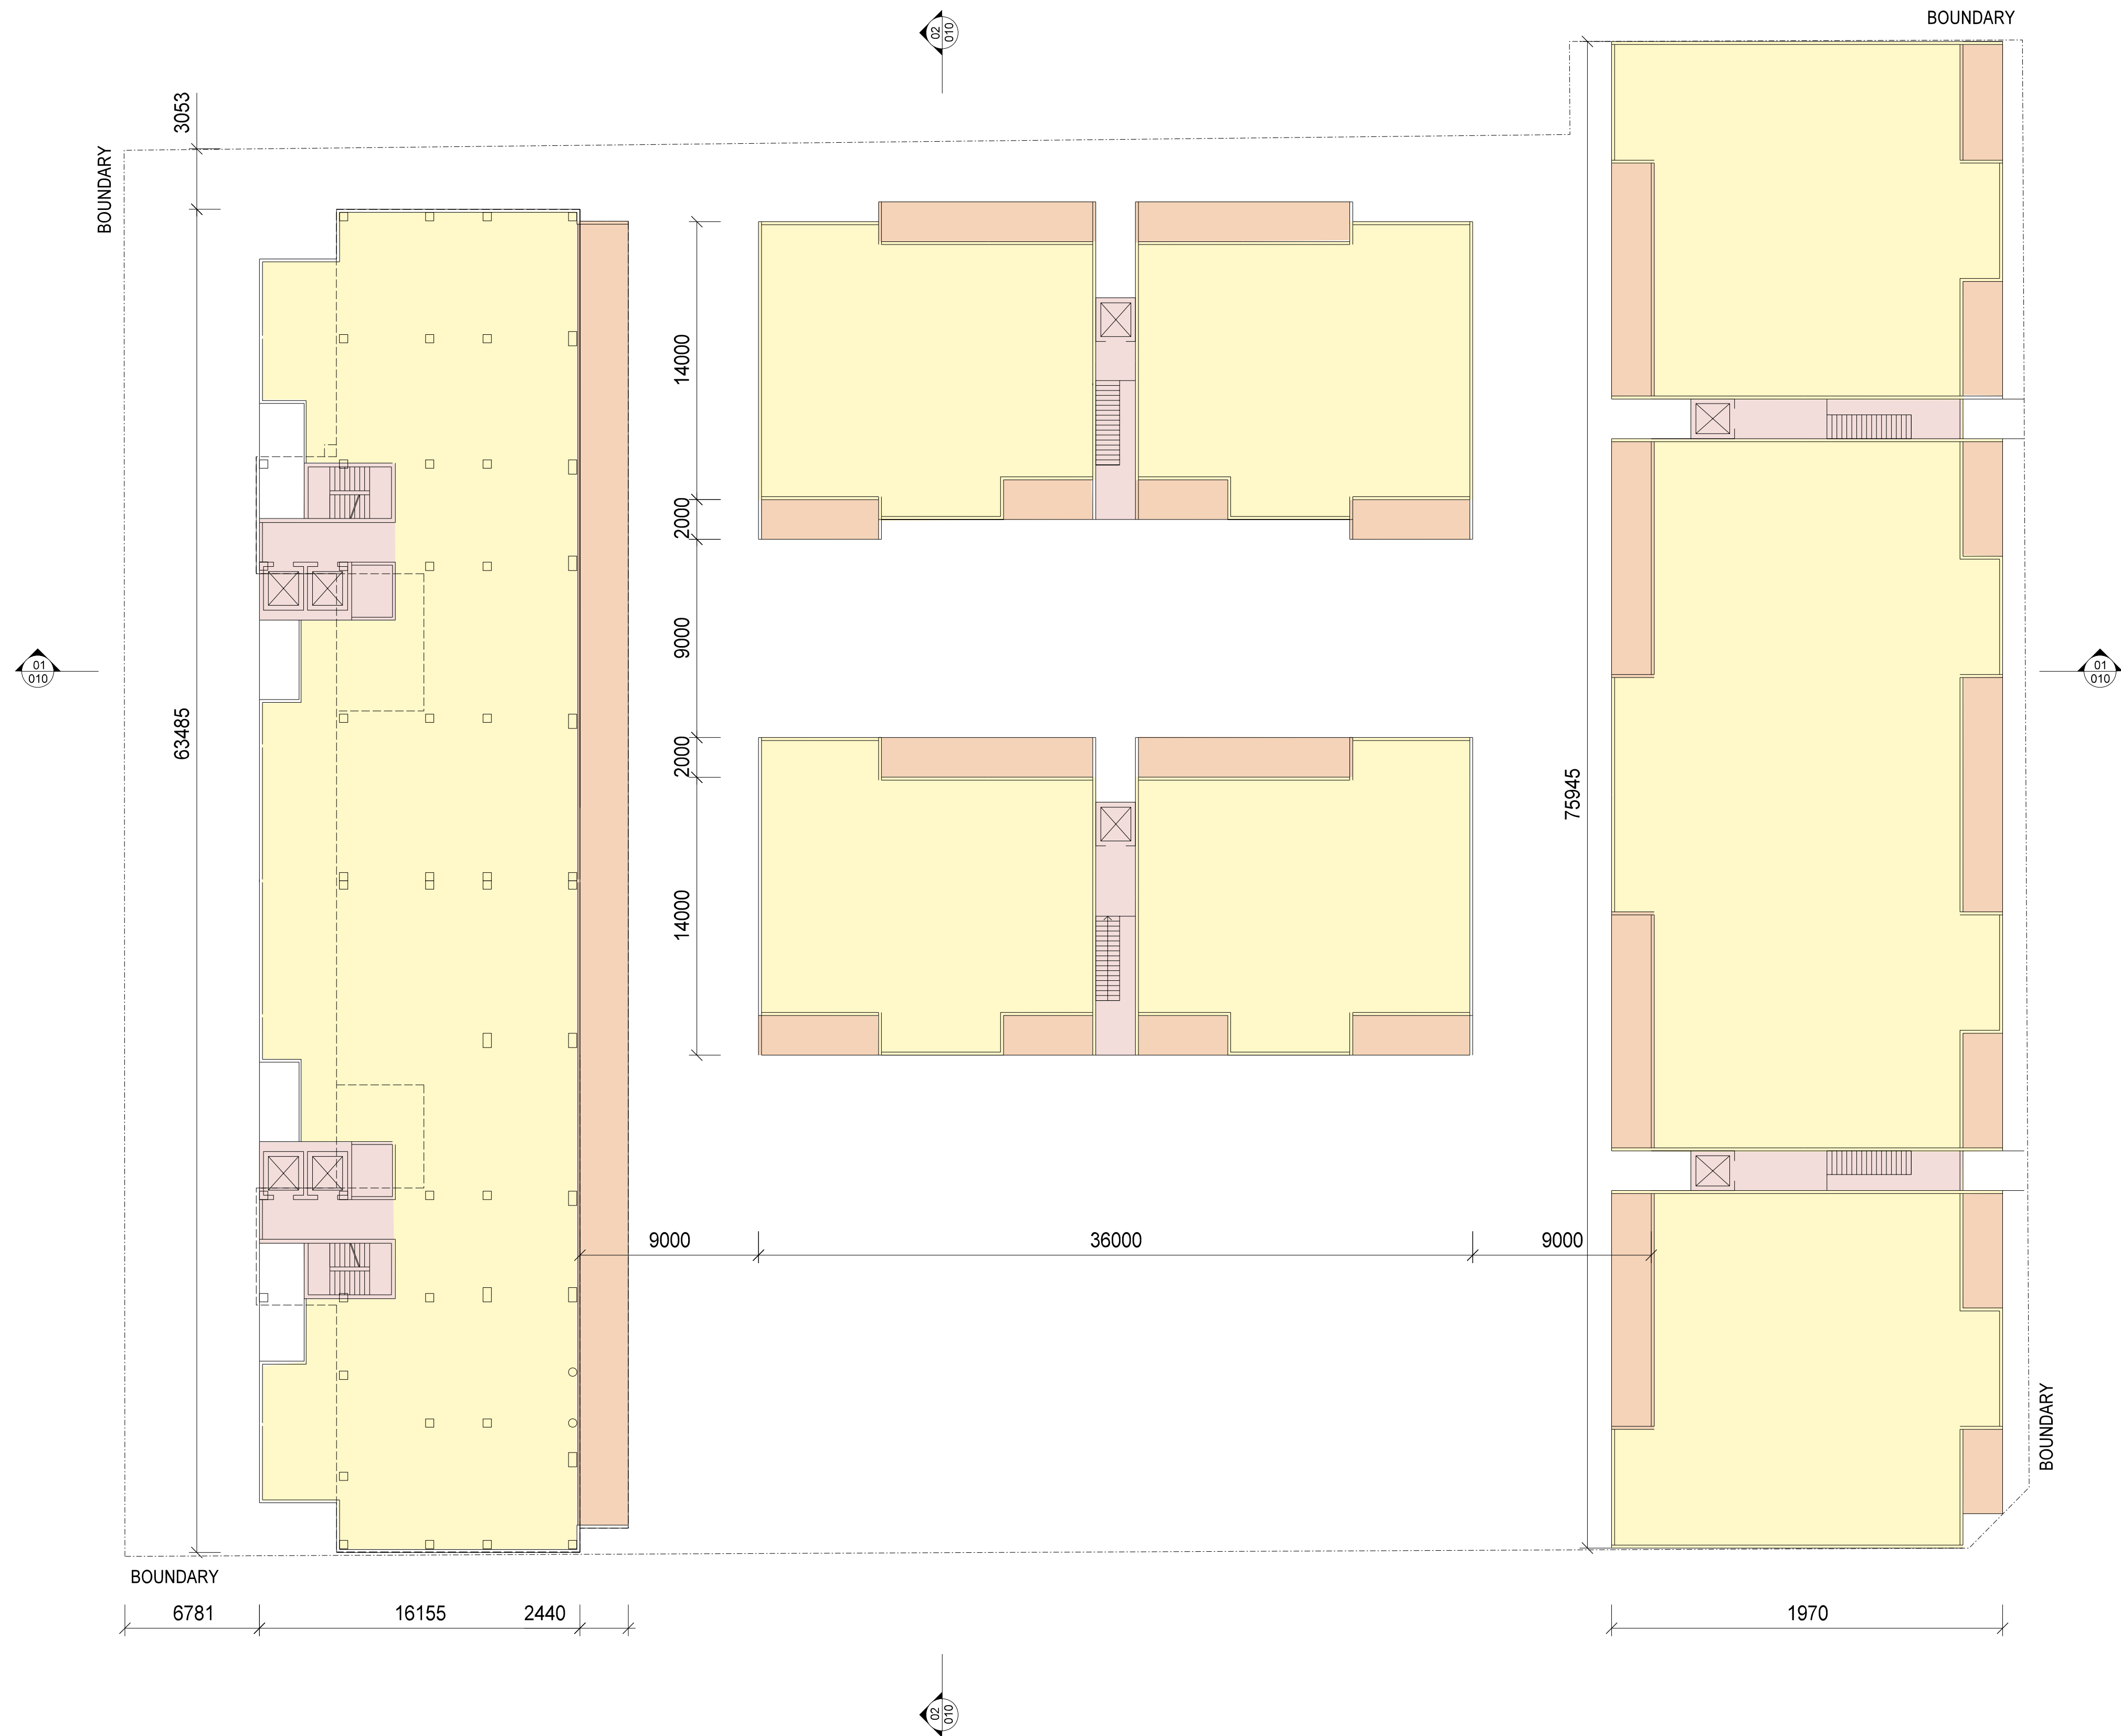


- SERVICE AREAS
- BALCONY / COURTYARD AREAS
- RESIDENTIAL APARTMENT AREA (INTERNAL)

PROJECT CONCEPT PLAN OF REDEVELOPMENT OF FORMER RACHEL FORSTER HOSPITAL

LEVEL 3 FLOOR PLAN

SCALE 200 @ A1
JUNE 2007
A 006

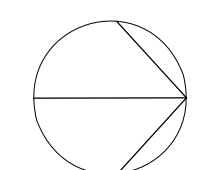

DO NOT SCALE OFF DRAWINGS. USE FIGURED DIMENSIONS ONLY. ALL DIMENSIONS TO BE CHECKED AND VERIFIED ON SITE. THIS DRAWING IS COPYRIGHT AND MAY NOT BE REPRODUCED WITHOUT WRITTEN CONSENT.

Lippmann

Masterplanning
Architecture
Interiors
Lippmann Associates
570 Crown Street
Surry Hills NSW 2010
Sydney, Australia
+61 2 9318 0844