



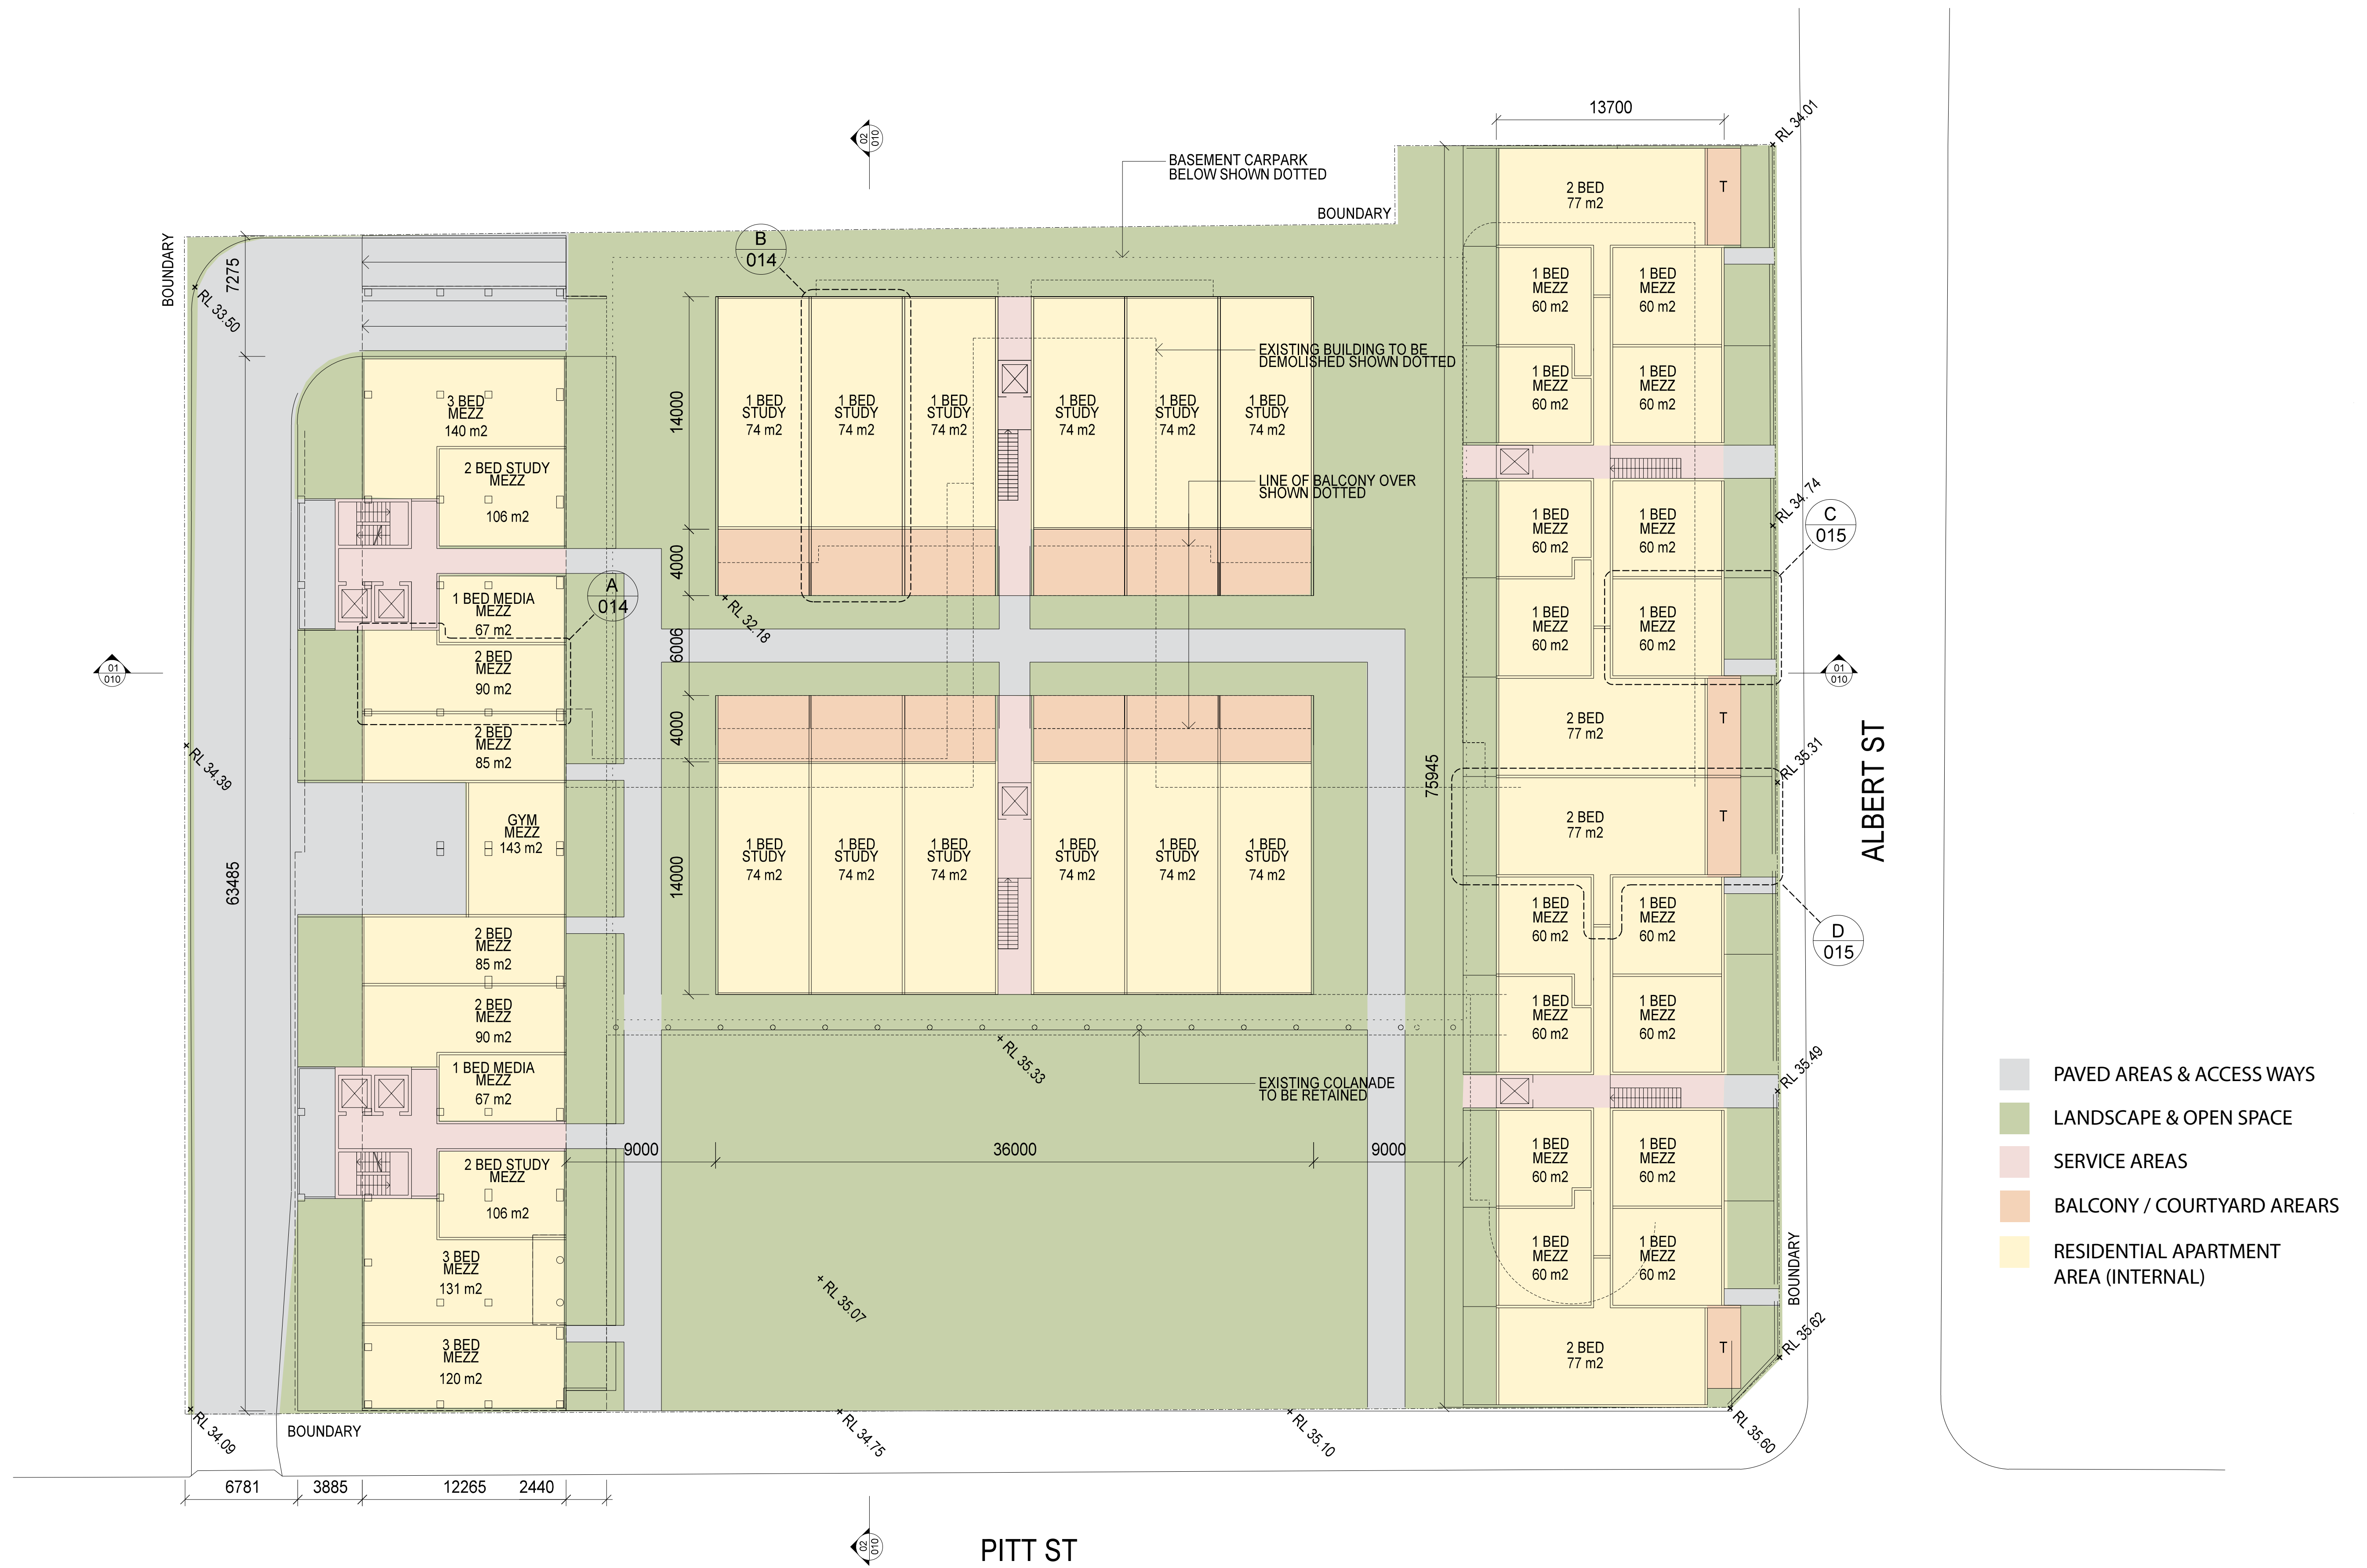

Lippmann

Masterplanning
Architecture
Interiors
Lippmann Associates
570 Crown Street
Surry Hills NSW 2010
Sydney, Australia
+61 2 9318 0844

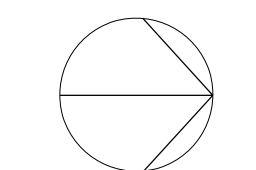

DO NOT SCALE OFF DRAWINGS. USE FIGURED DIMENSIONS
ONLY. ALL DIMENSIONS TO BE CHECKED AND VERIFIED ON
SITE. THIS DRAWING IS COPYRIGHT AND MAY NOT BE
REPRODUCED WITHOUT WRITTEN CONSENT.