




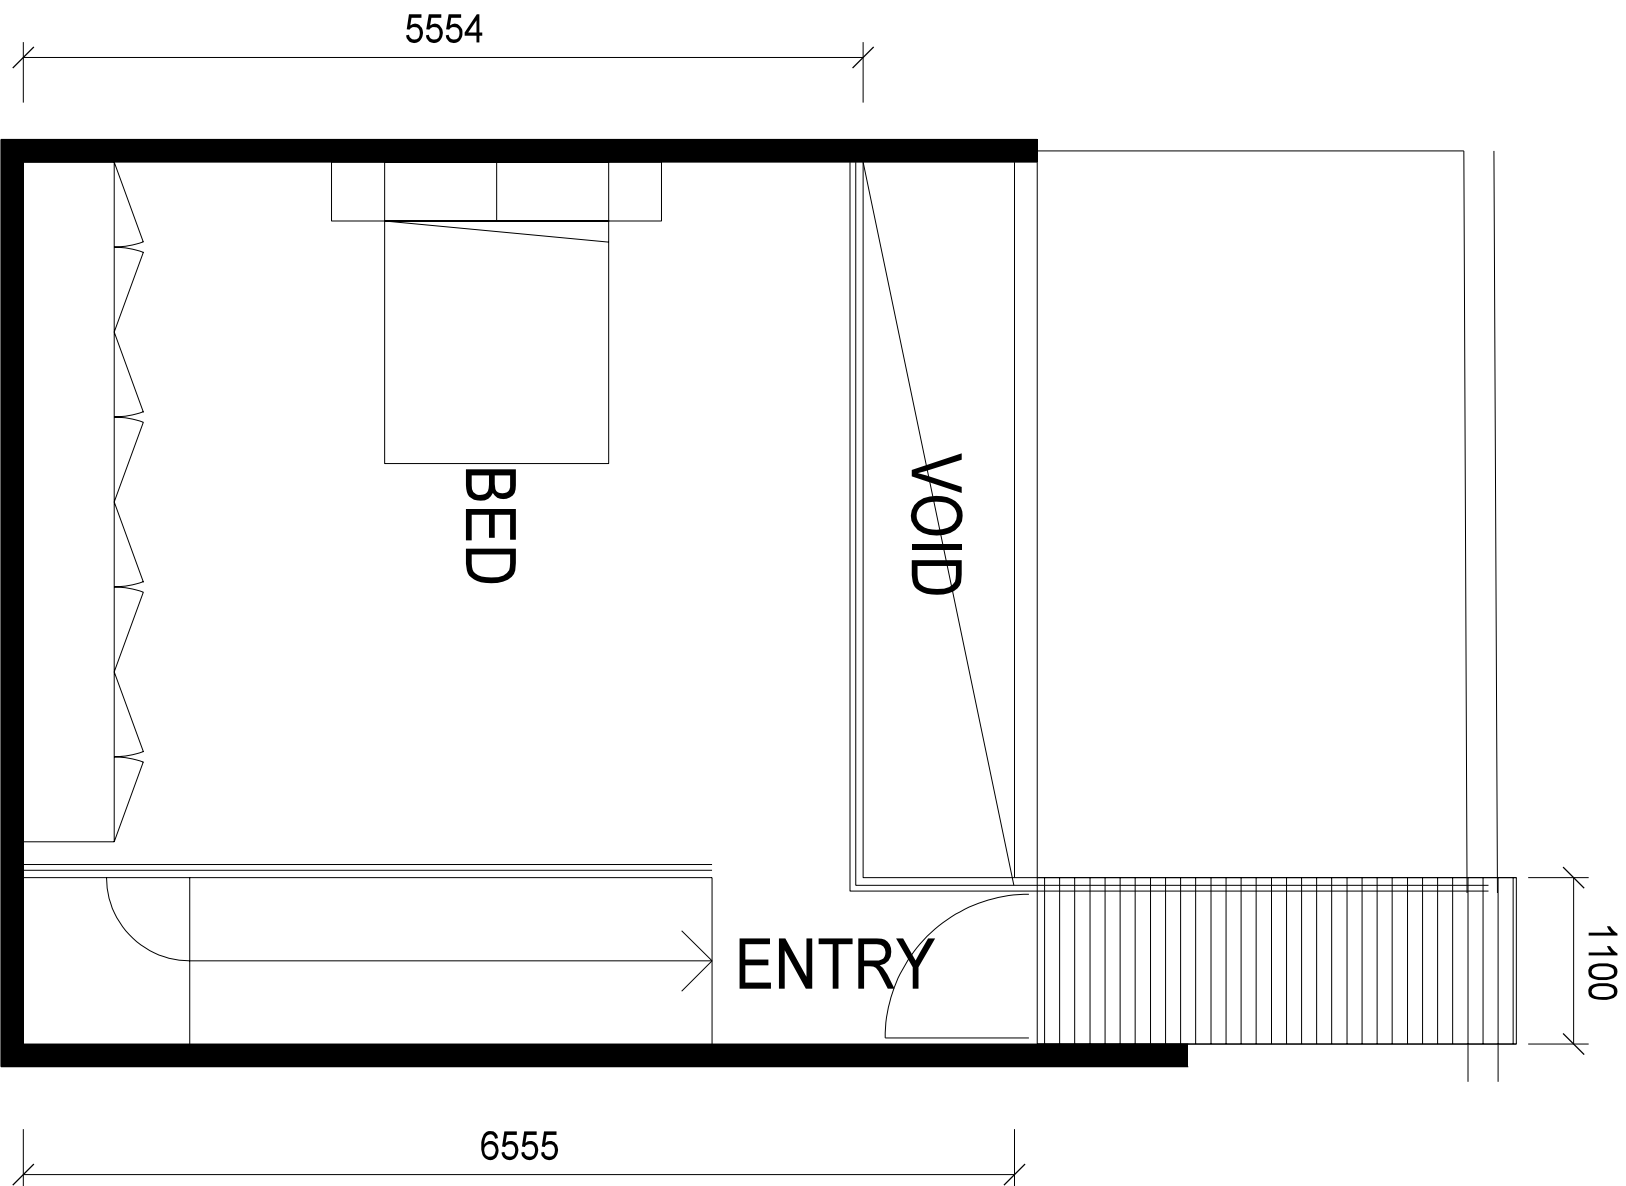

APARTMENT TYPE 'C'
UPPER LEVEL

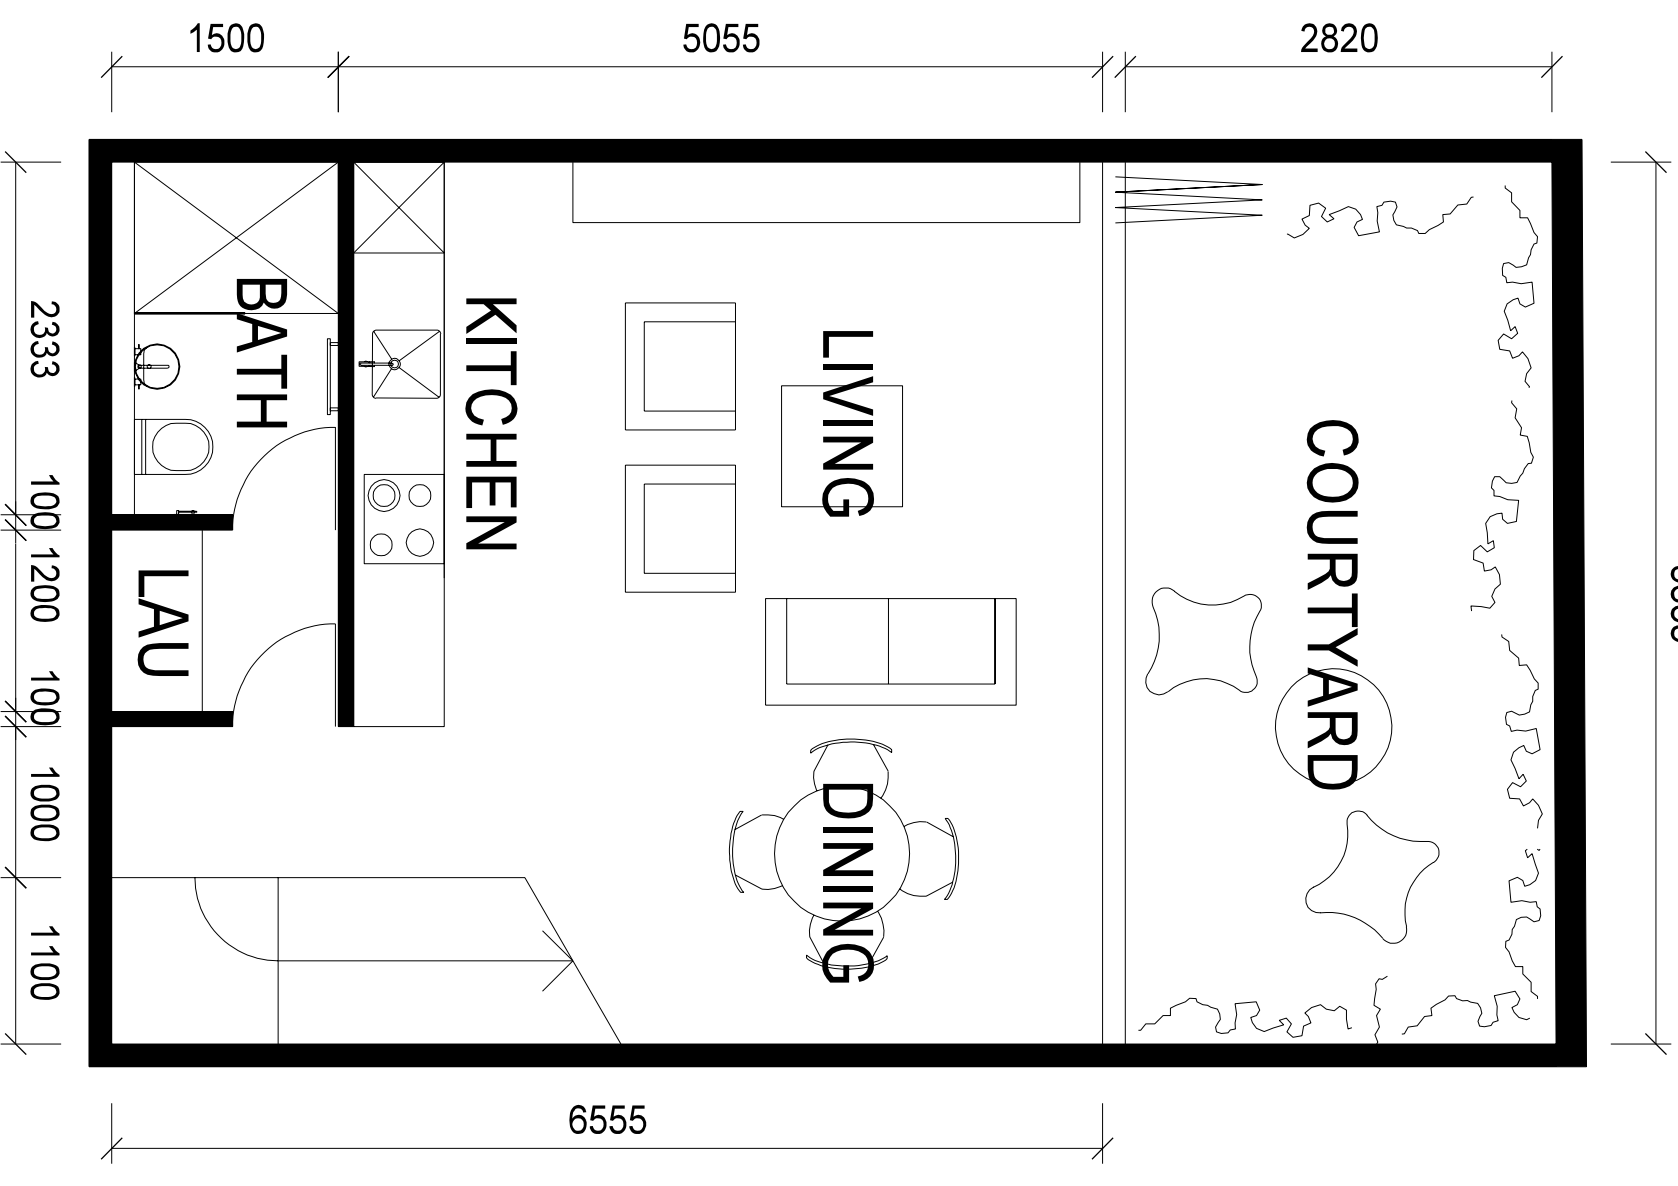

APARTMENT TYPE 'C'
LOWER LEVEL (TYPICAL MEZZ APARTMENT)

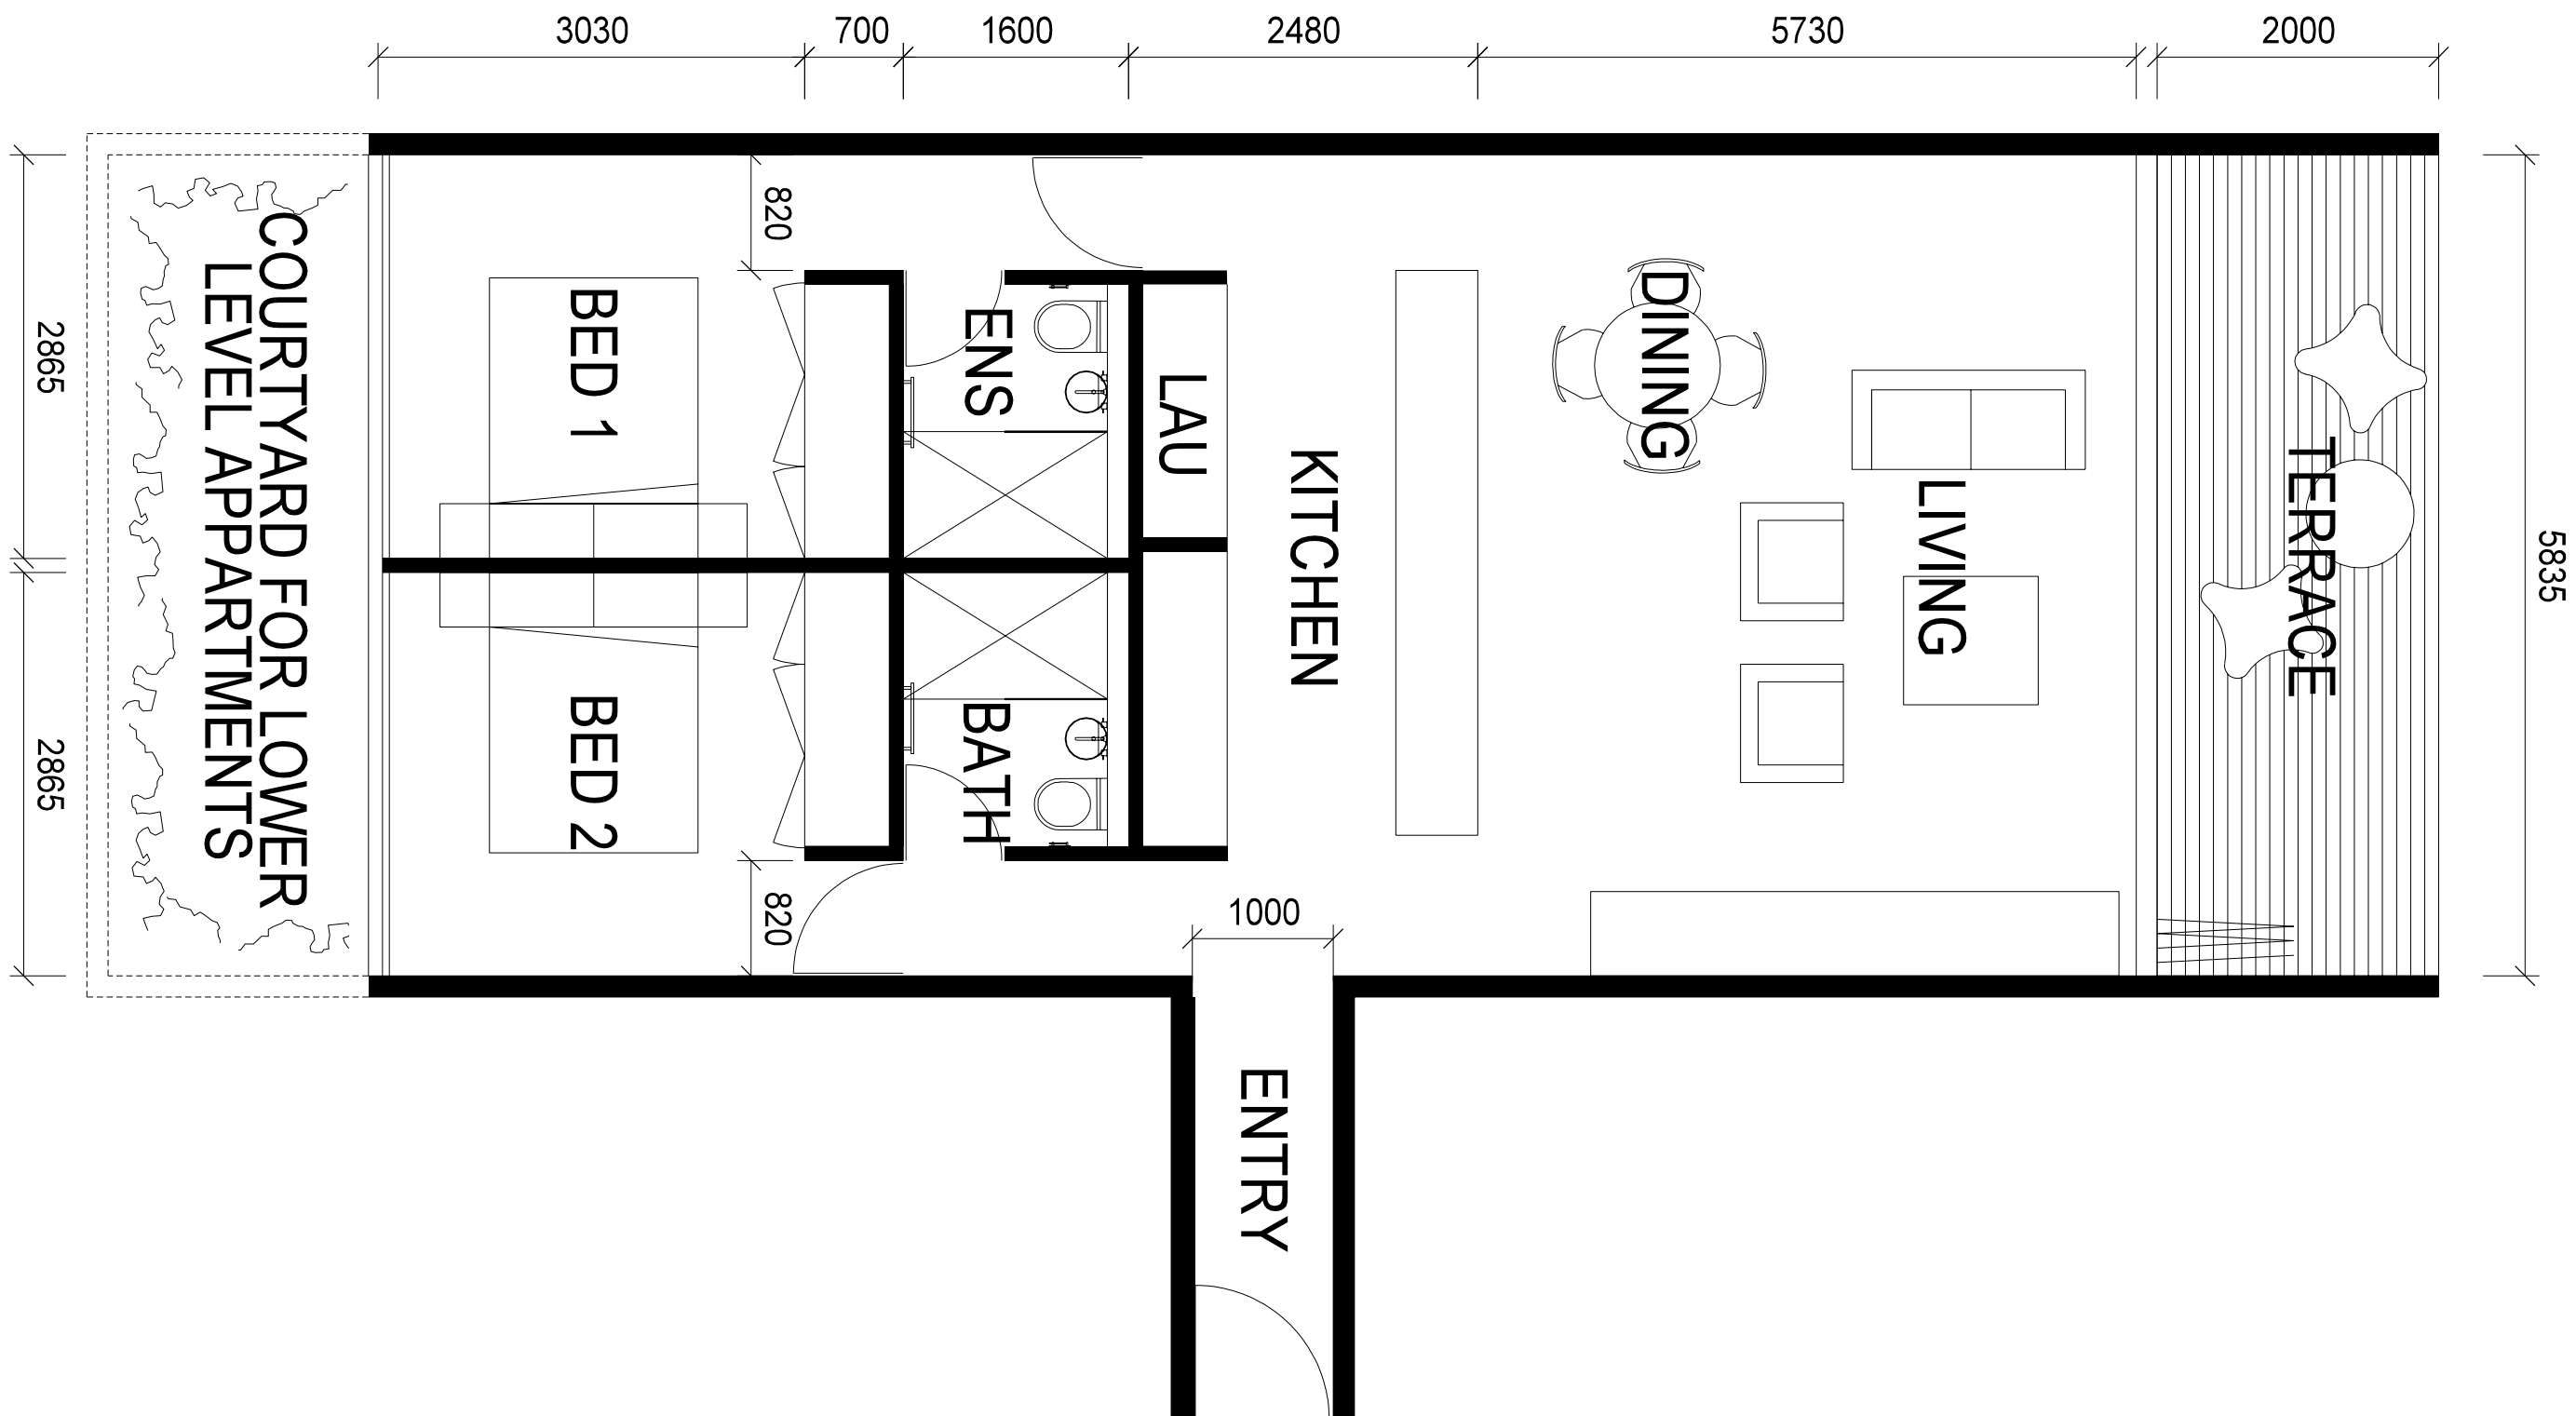


APARTMENT TYPE 'D'
TYPICAL 2 BED APARTMENT

PROJECT
CONCEPT PLAN OF REDEVELOPMENT
OF FORMER RACHEL FORSTER HOSPITAL
TYPICAL APARTMENT LAYOUTS - BUILDING 3

SCALE: 100 @ A3
JUNE 2007
A 015

Lippmann

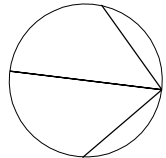

Masterplanning
Architecture
Interiors
Lippmann Associates
570 Crown Street
Surry Hills NSW 2010
Sydney, Australia
+61 2 9318 0844

DO NOT SCALE OFF DRAWINGS. USE DIMENSIONS
ONLY. ALL DIMENSIONS TO BE CHECKED AND VERIFIED ON
SITE. DIMENSIONS MAY VARY WITHOUT WRITTEN CONSENT.
REPRODUCED WITHOUT WRITTEN CONSENT.