


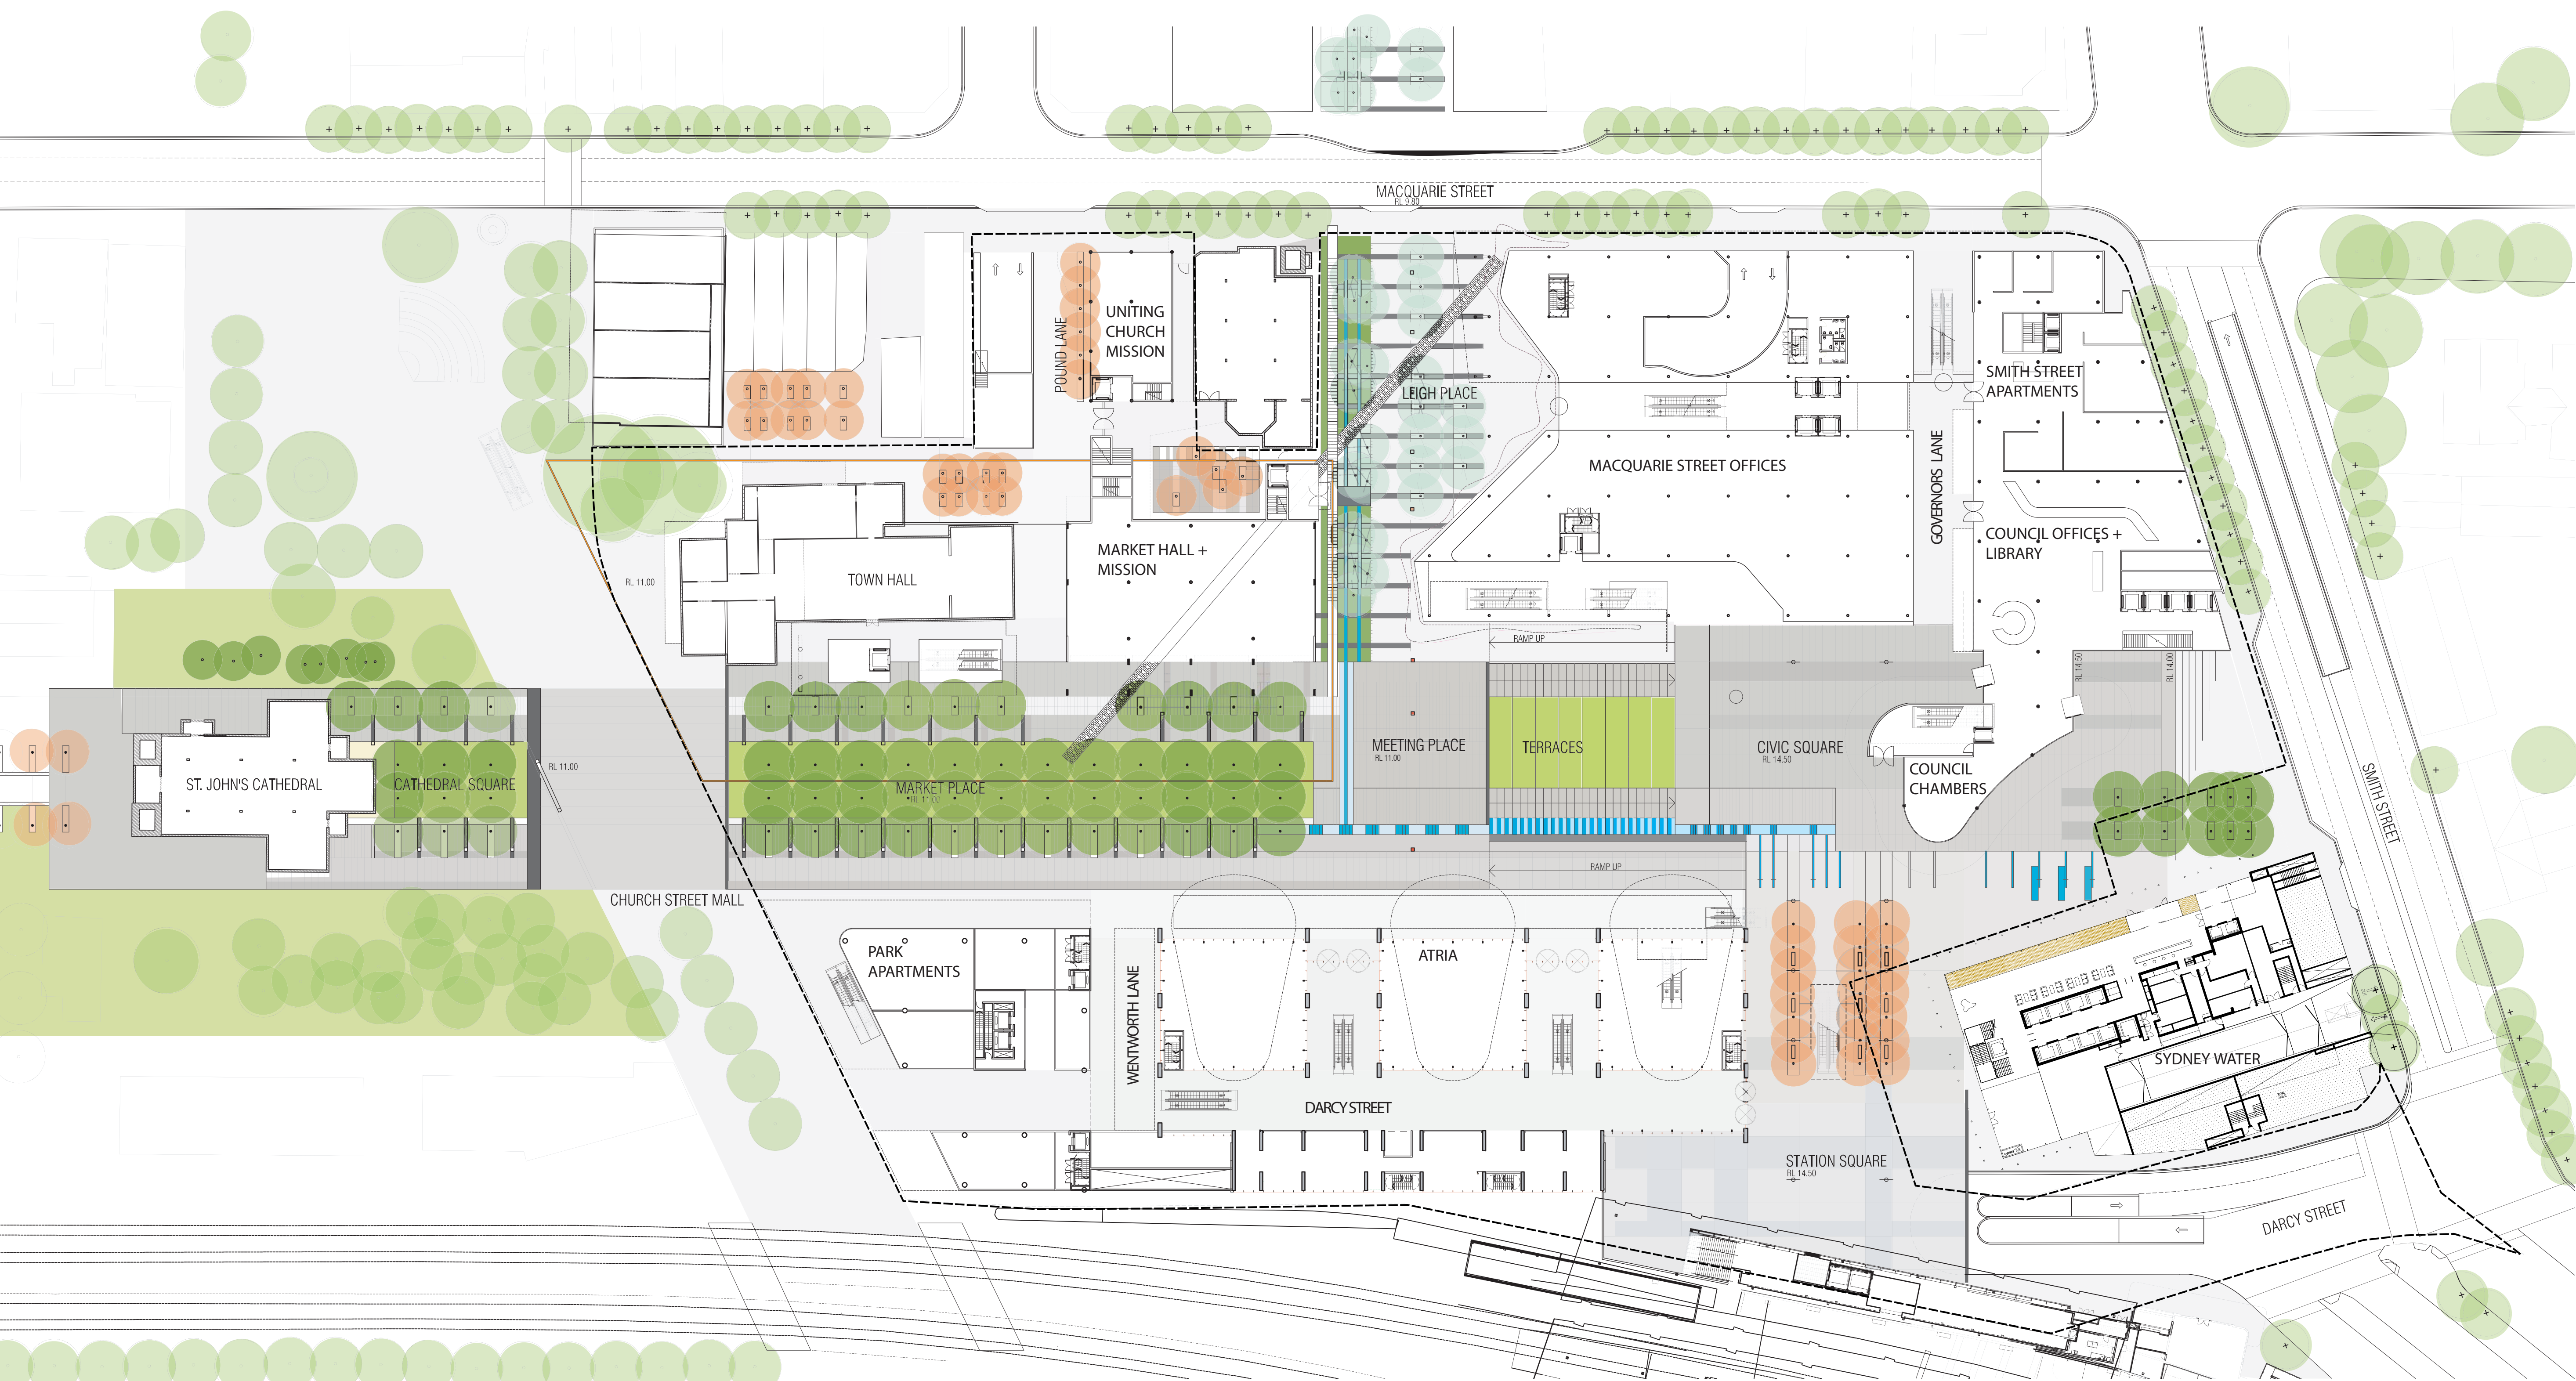

LEGEND

PAVING

- PATTERNED EXFOLIATED GRANITE
- HONED PRE-CAST CONCRETE UNITS
- HISTORIC MEETING PLACE FOOTPRINT
Illuminated Paving Inlay
- CONVICT DRAIN
Paving Inlay-Storyline

- WATER ELEMENTS
Linear surface element linking Water Factory to Leigh Place.
Water cascade at Meeting Place Terraces
Mist installation amongst Paperbark Grove in Leigh Place.
- TIMBER BOARDWALK
- SITE BOUNDARY

PLANTING

- MARKET PLACE
• Eucalyptus citriodora
- CATHEDRAL SQUARE
• Eucalyptus citriodora
• Pyrus 'Chanticleer'
- CIVIC SQUARE
Eucalyptus citriodora
- LEIGH PLACE
Melaleuca quinquenervia
Reed Bed
- STATION SQUARE
Pyrus 'Chanticleer'