


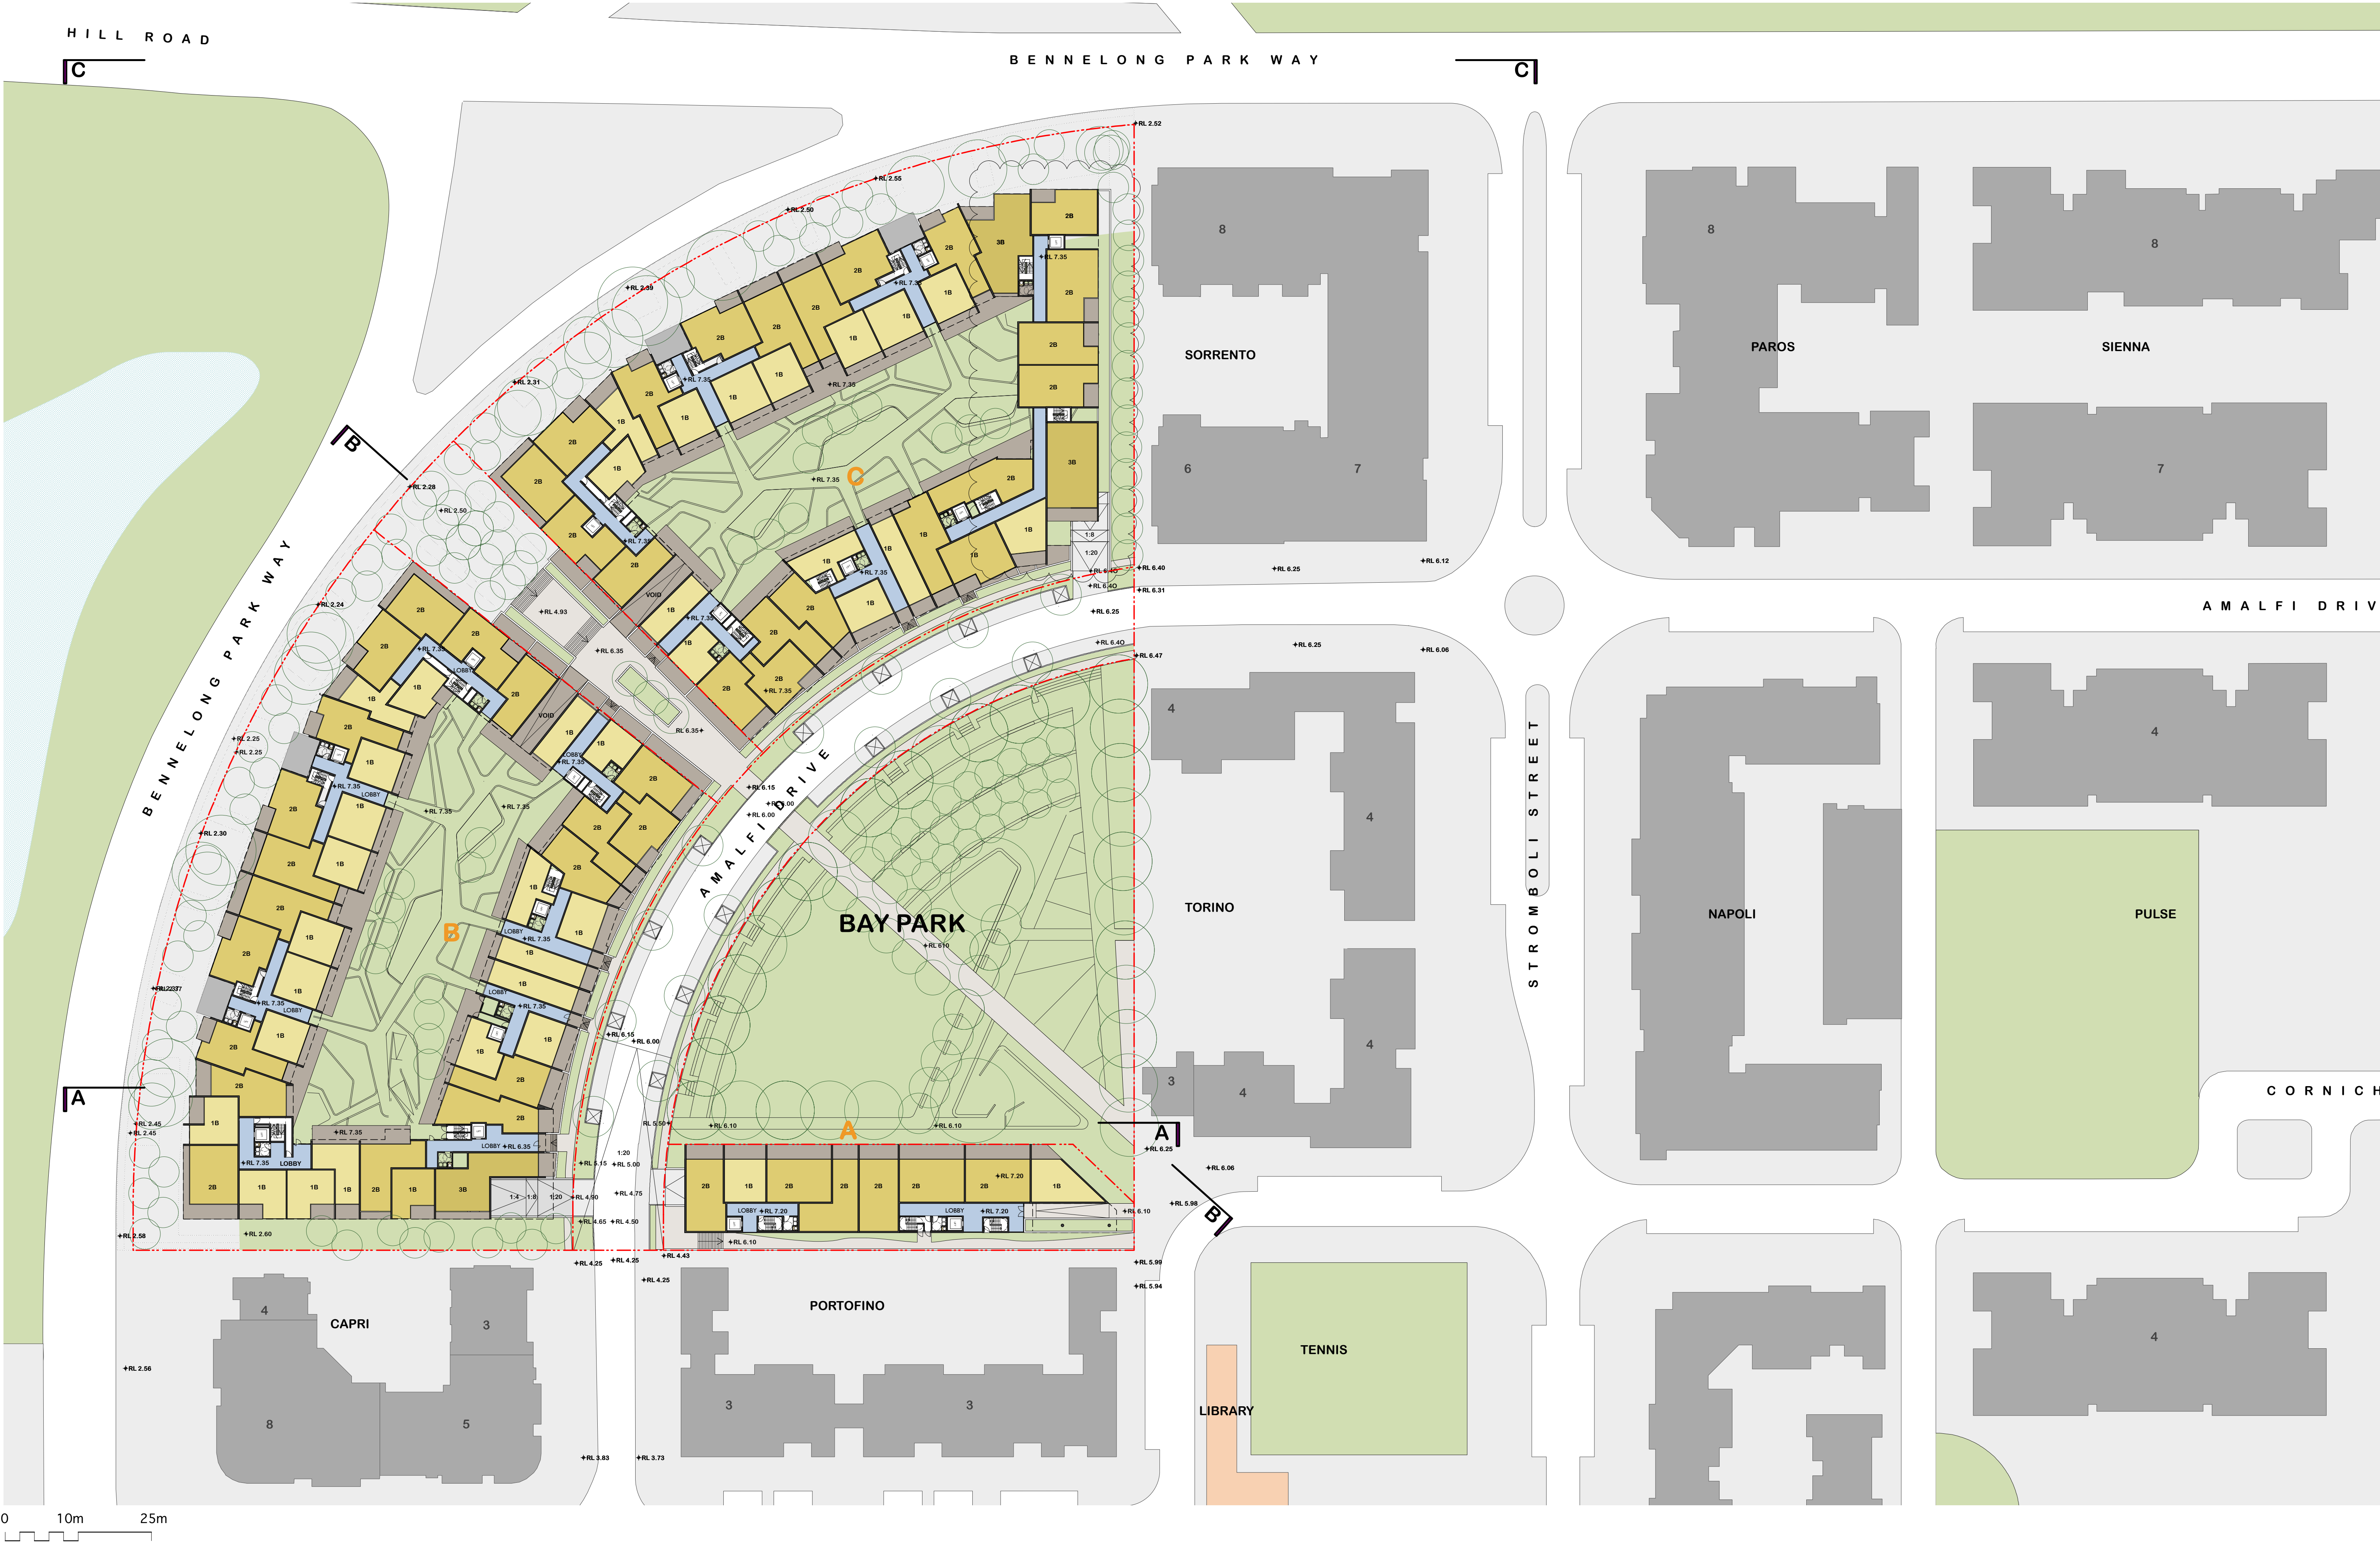

NOMINATED ARCHITECT: Nicholas Turner 6995 DLQ Quality Endorsed Company ISO 9001:2000 Licence Number 4188 Drawn By: JLG Cid File Name: SCALE 1:500 @ A1 1:1000 @ A3			PRINTED 05.08.10 Henlia No 3 Pty Ltd This drawing is copyright and shall remain the property of Turner+Associates Architects. No reproduction without permission. Unless noted otherwise this drawing is NOT FOR CONSTRUCTION. Do not scale from drawings. Figure dimensions shall take precedence.		F 5/8/10 kjd 75W update E 17/11/09 kjd Concept Plan submission No. Date Appr Revision Notes		Job No. 08053 Drawing No. DA 23		Rev F TURNER+ASSOCIATES L1 410 CROWN STREET SURRY HILLS NSW 2010 T 02 8668 0000 F 02 8668 0088		Bay Park 23 Bennelong Parkway Wentworth Point NSW 2127	
---	--	--	---	--	---	--	--	--	---	--	---	--

Amalfi Drive Level Plan