
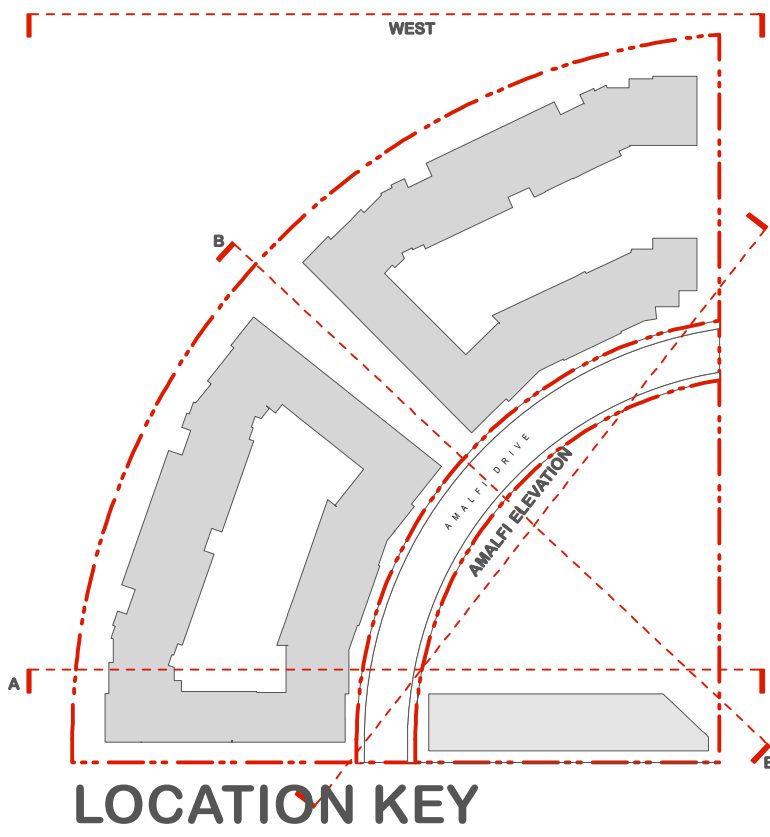


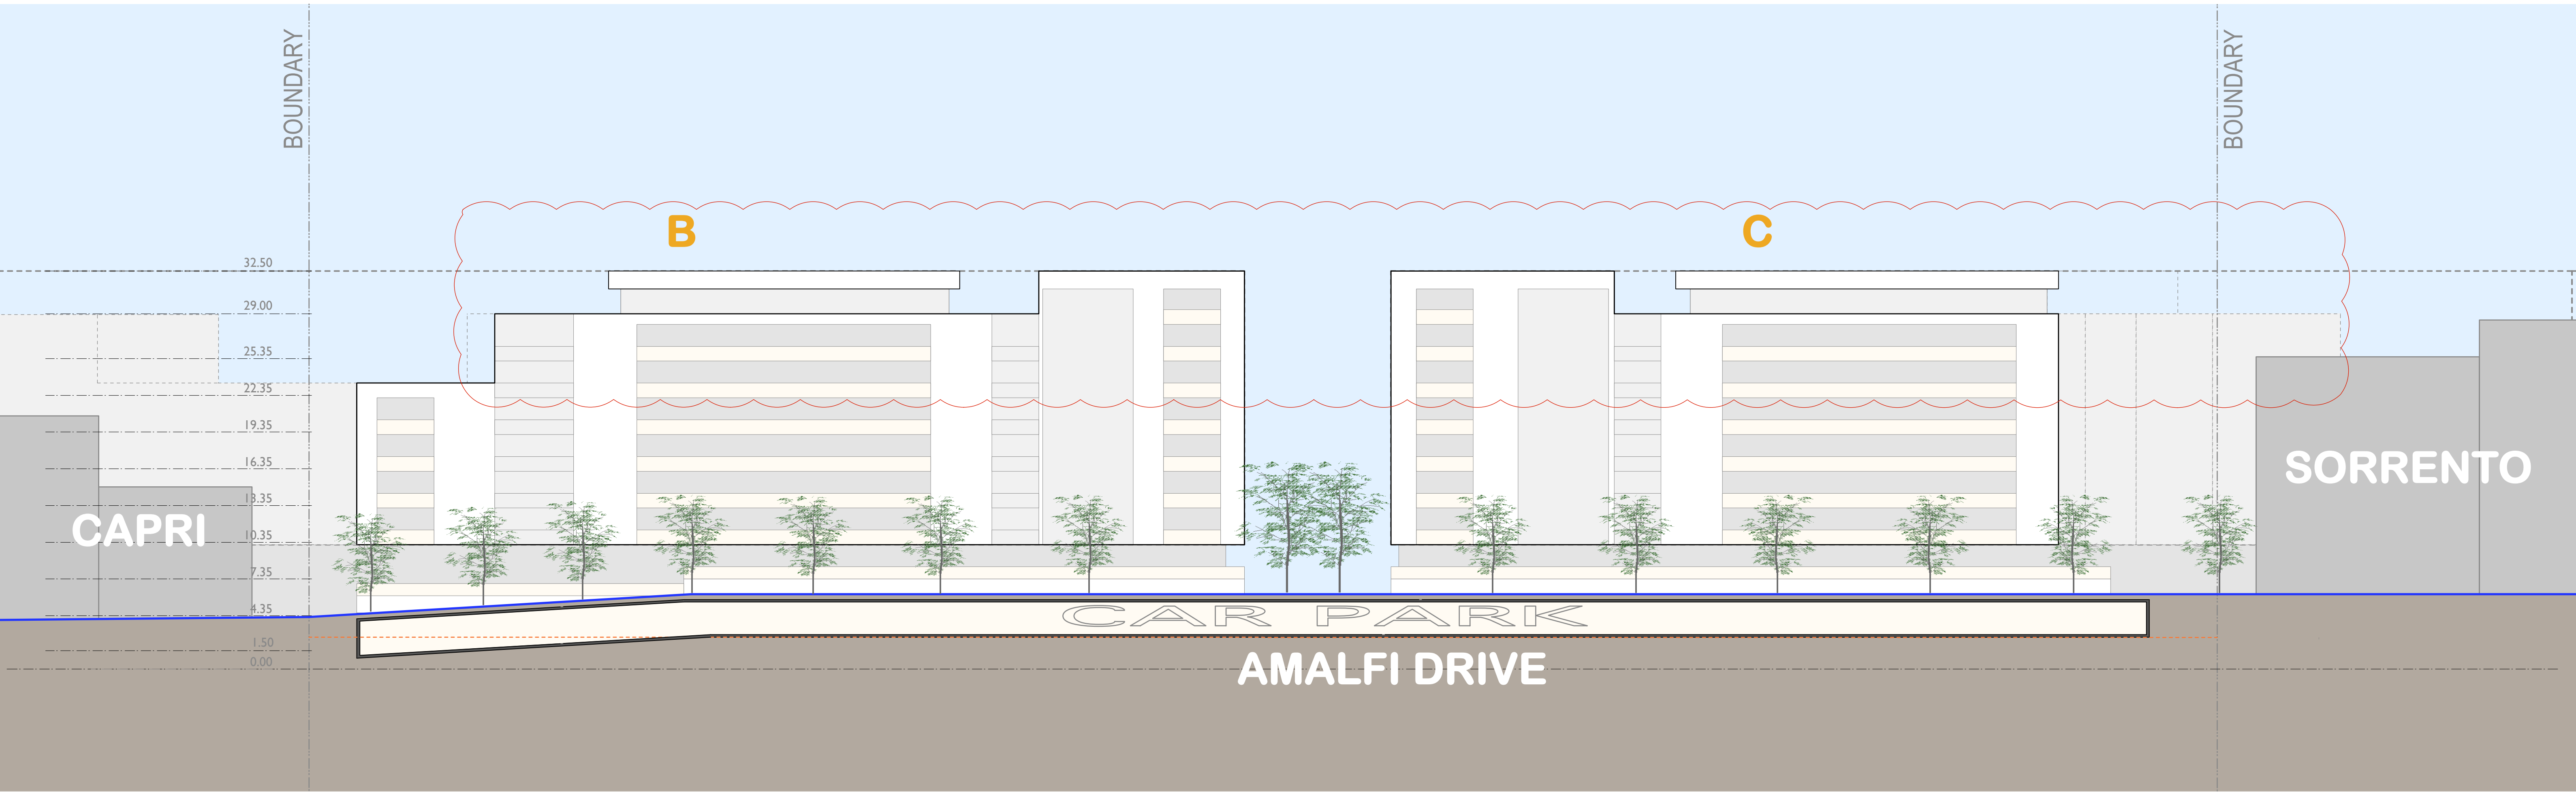

NOMINATED ARCHITECT: Nicholas Turner 6996 DLIQ Quality Endorsed Company ISO 9001:2000 Licence Number 4188																				Job No. 08053										Bay Park 23 Bennelong Parkway Wentworth Point NSW 2127																								
Drawn By: kjd/LT					Cadd File Name:					PRINTED					Henlia No 3 Pty Ltd										Illustrative Elevation to Amalfi Drive										Drawing No. DA34					Rev E					TURNER + ASSOCIATES L1 410 CROWN STREET SURRY HILLS NSW 2010 T 02 8668 0000 F 02 8668 0088									
SCALE 1:250 @ A1 1:500 @ A3										This drawing is copyright and shall remain the property of Turner+Associates Architects. No reproduction without permission. Unless noted otherwise this drawing is NOT FOR CONSTRUCTION. Do not scale from drawings. Figured dimensions shall take precedence.										E 14.02.13 KD Section 75W Submission																																		
																									No. Date Appr Revision Notes																													