


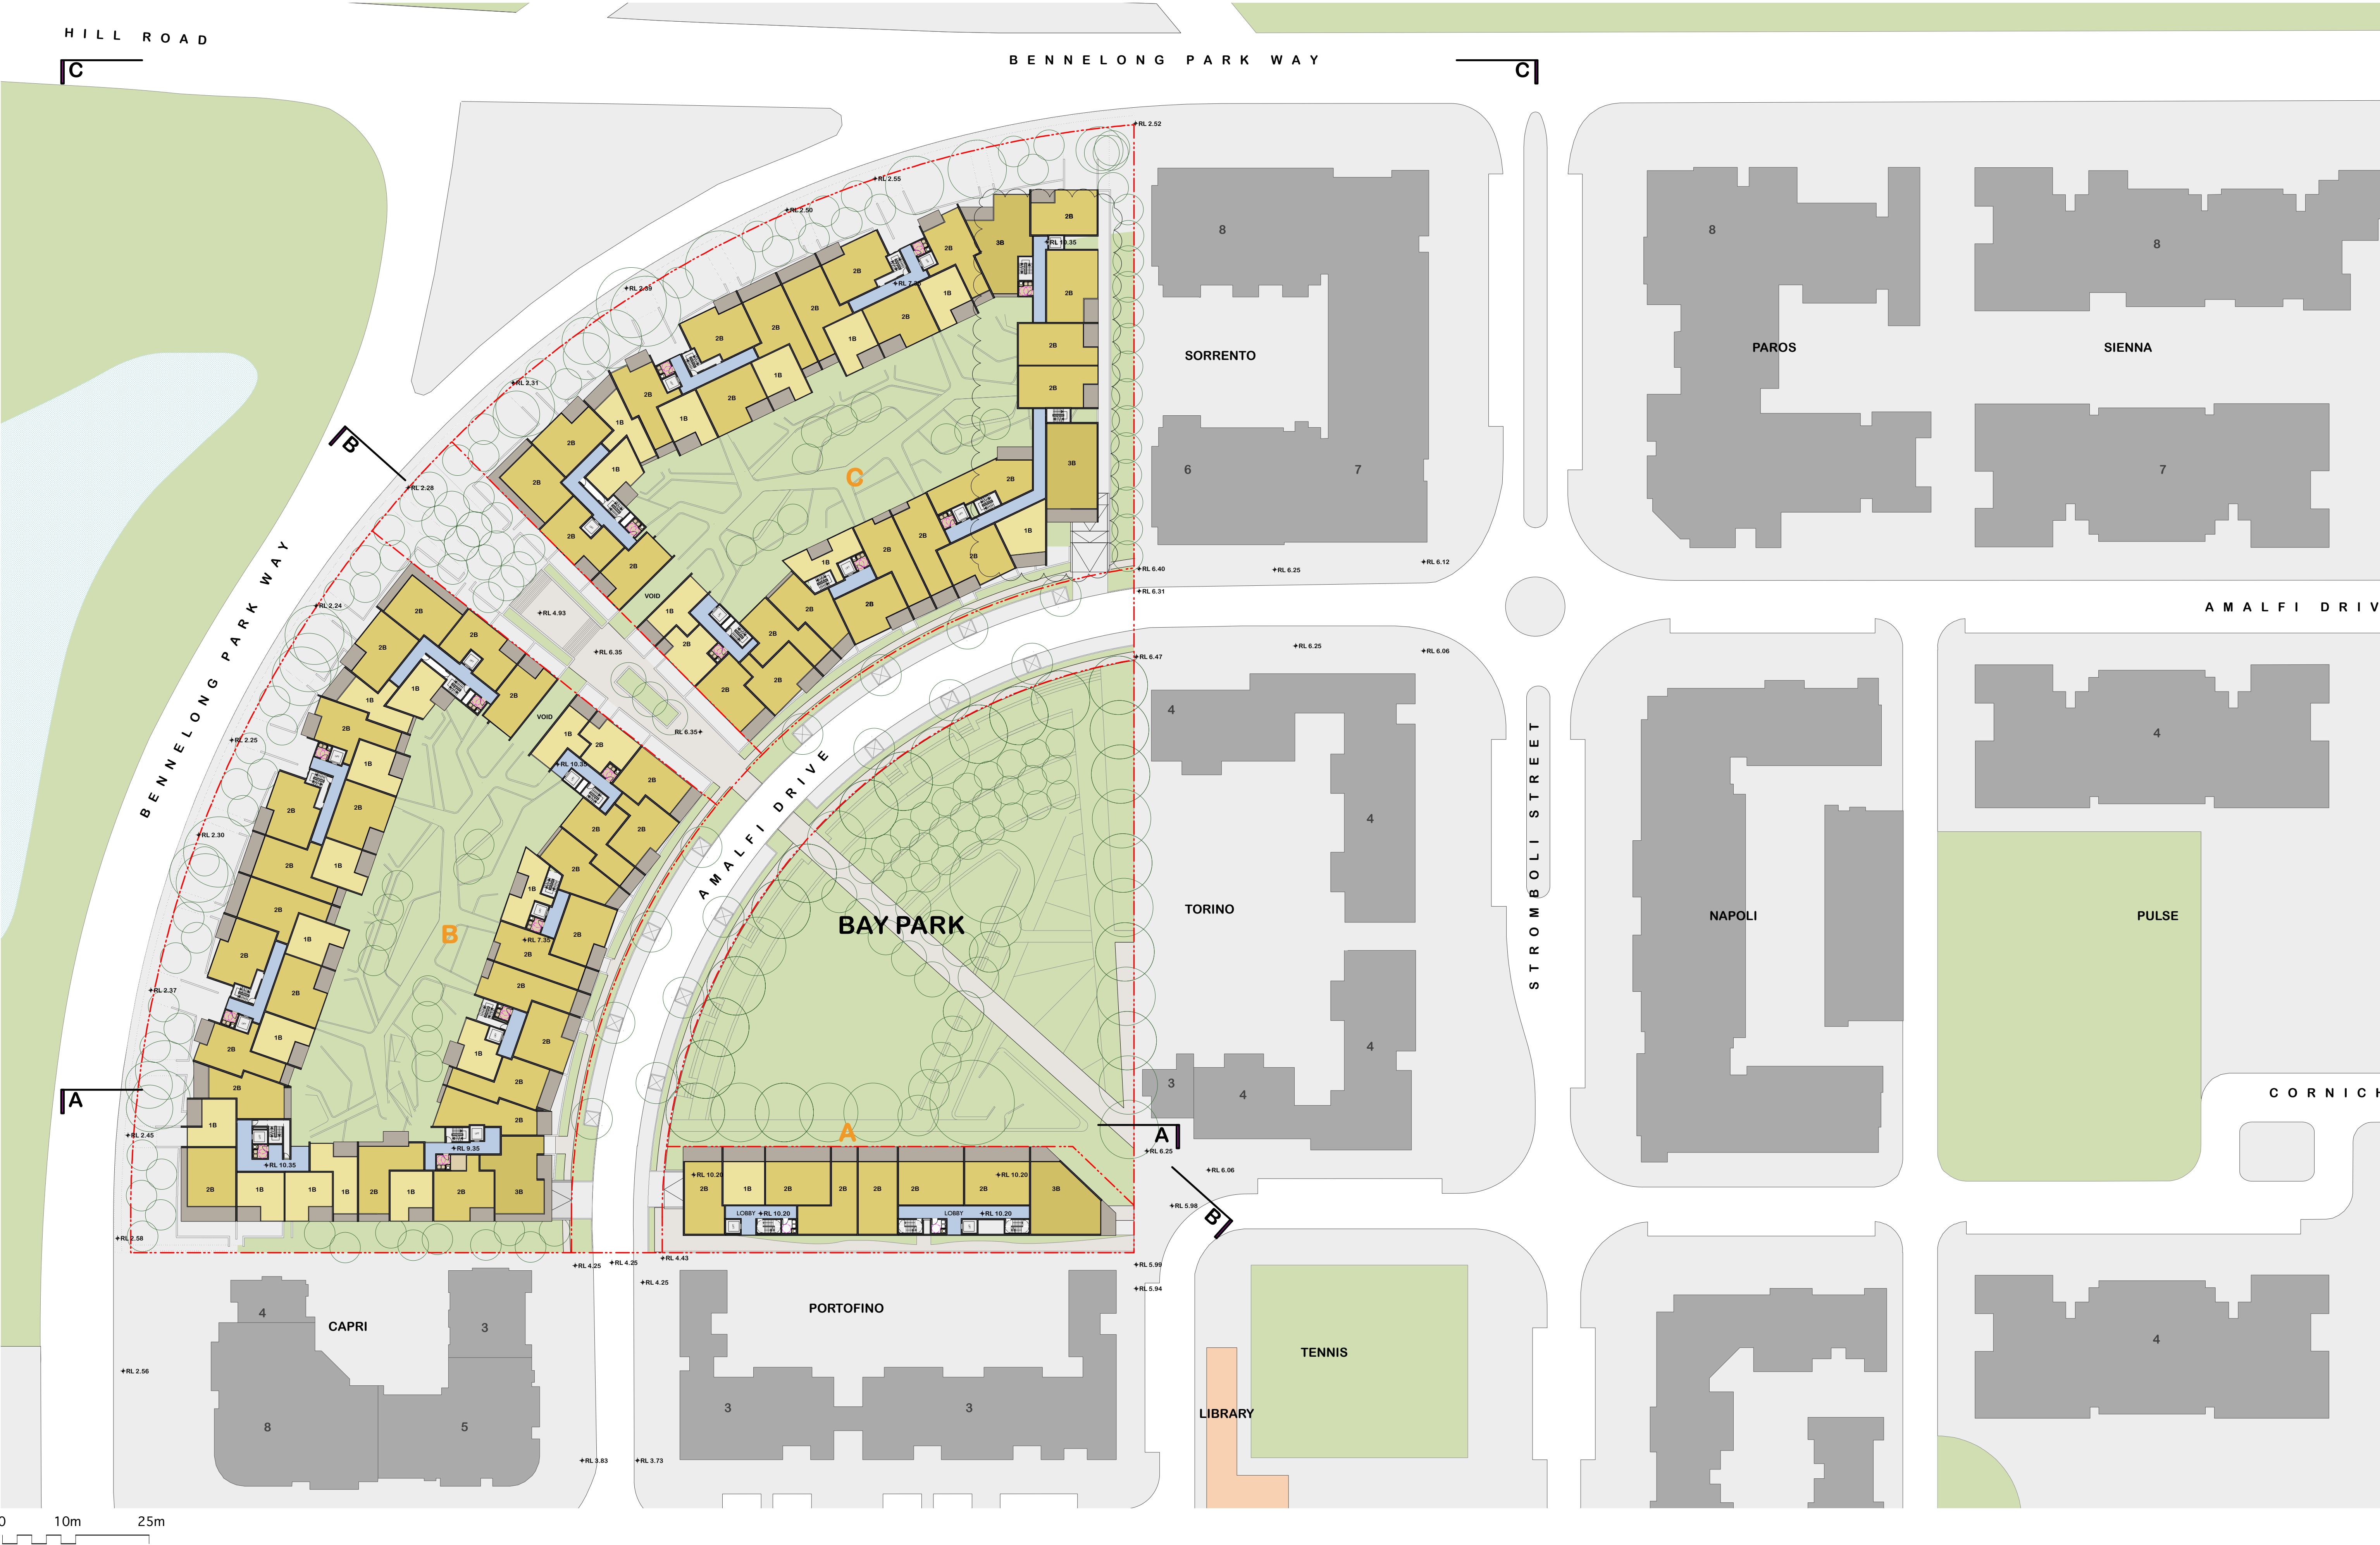

|   |  |  |   |  |  |                                                                                                   |  |  |                                                      |  |  |   |  |  |
|---|--|--|---|--|--|---------------------------------------------------------------------------------------------------|--|--|------------------------------------------------------|--|--|---|--|--|
| NOMINATED ARCHITECT:<br>Nicholas Turner 6995<br>DULQ Quality Endorsed Company ISO 9001:2000 Licence Number 4188<br>Drawn By: JLG<br>Cid File Name:<br>SCALE 1:500 @ A1 1:1000 @ A3 |  |  | PRINTED<br>05/08/10<br>Henlia No 3 Pty Ltd<br>This drawing is copyright and shall remain the property of Turner+Associates Architects. No reproduction without permission.<br>Unless noted otherwise this drawing is NOT FOR CONSTRUCTION. Do not scale from drawings. Figured dimensions shall take precedence. |  |  | F 5/8/10 kjd 75W update<br>E 17/11/09 kjd Concept Plan submission<br>No. Date Appr Revision Notes |  |  | Job No.<br>08053<br>Drawing No.<br>DA 24<br>Rev<br>F |  |  | Bay Park<br>23 Bennelong Parkway Wentworth Point NSW 2127<br>TURNER+ASSOCIATES<br>L1 410 CROWN STREET SURRY HILLS NSW 210 T 02 8668 0000 F 02 8668 0088 |  |  |
|---|--|--|---|--|--|---------------------------------------------------------------------------------------------------|--|--|------------------------------------------------------|--|--|---|--|--|