



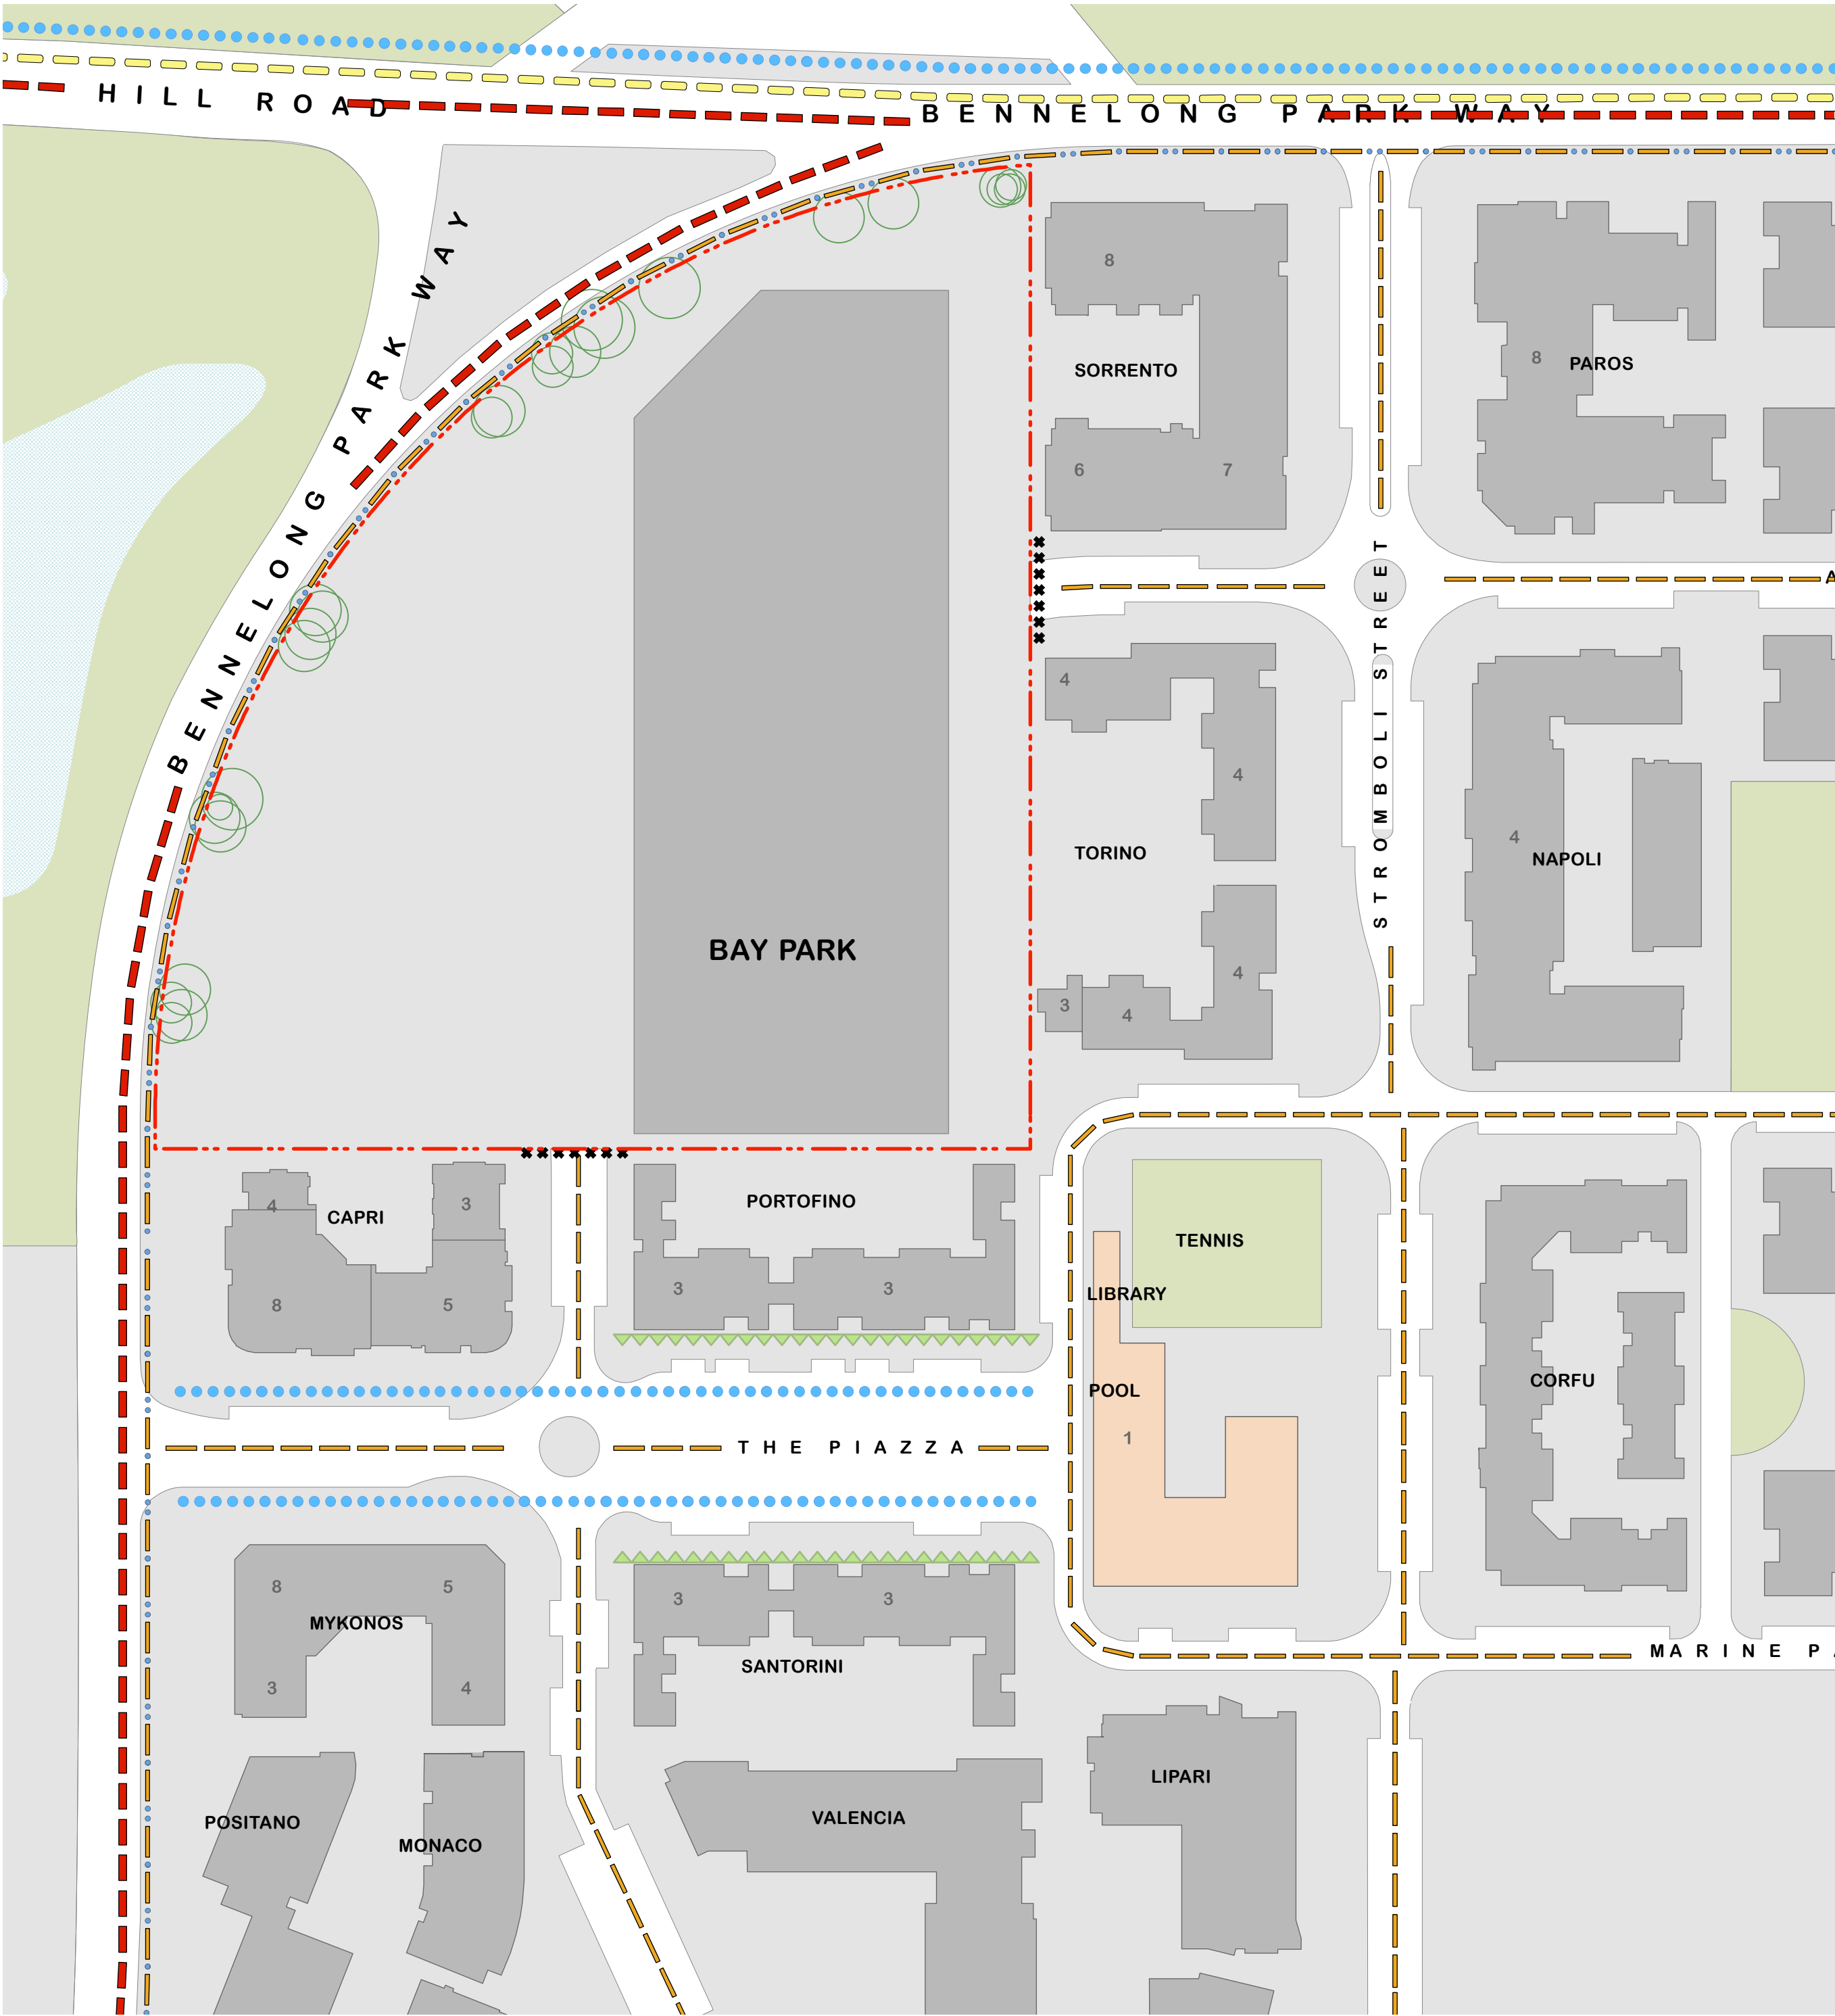

TRAFFIC ANALYSIS DIAGRAM, EXISITNG

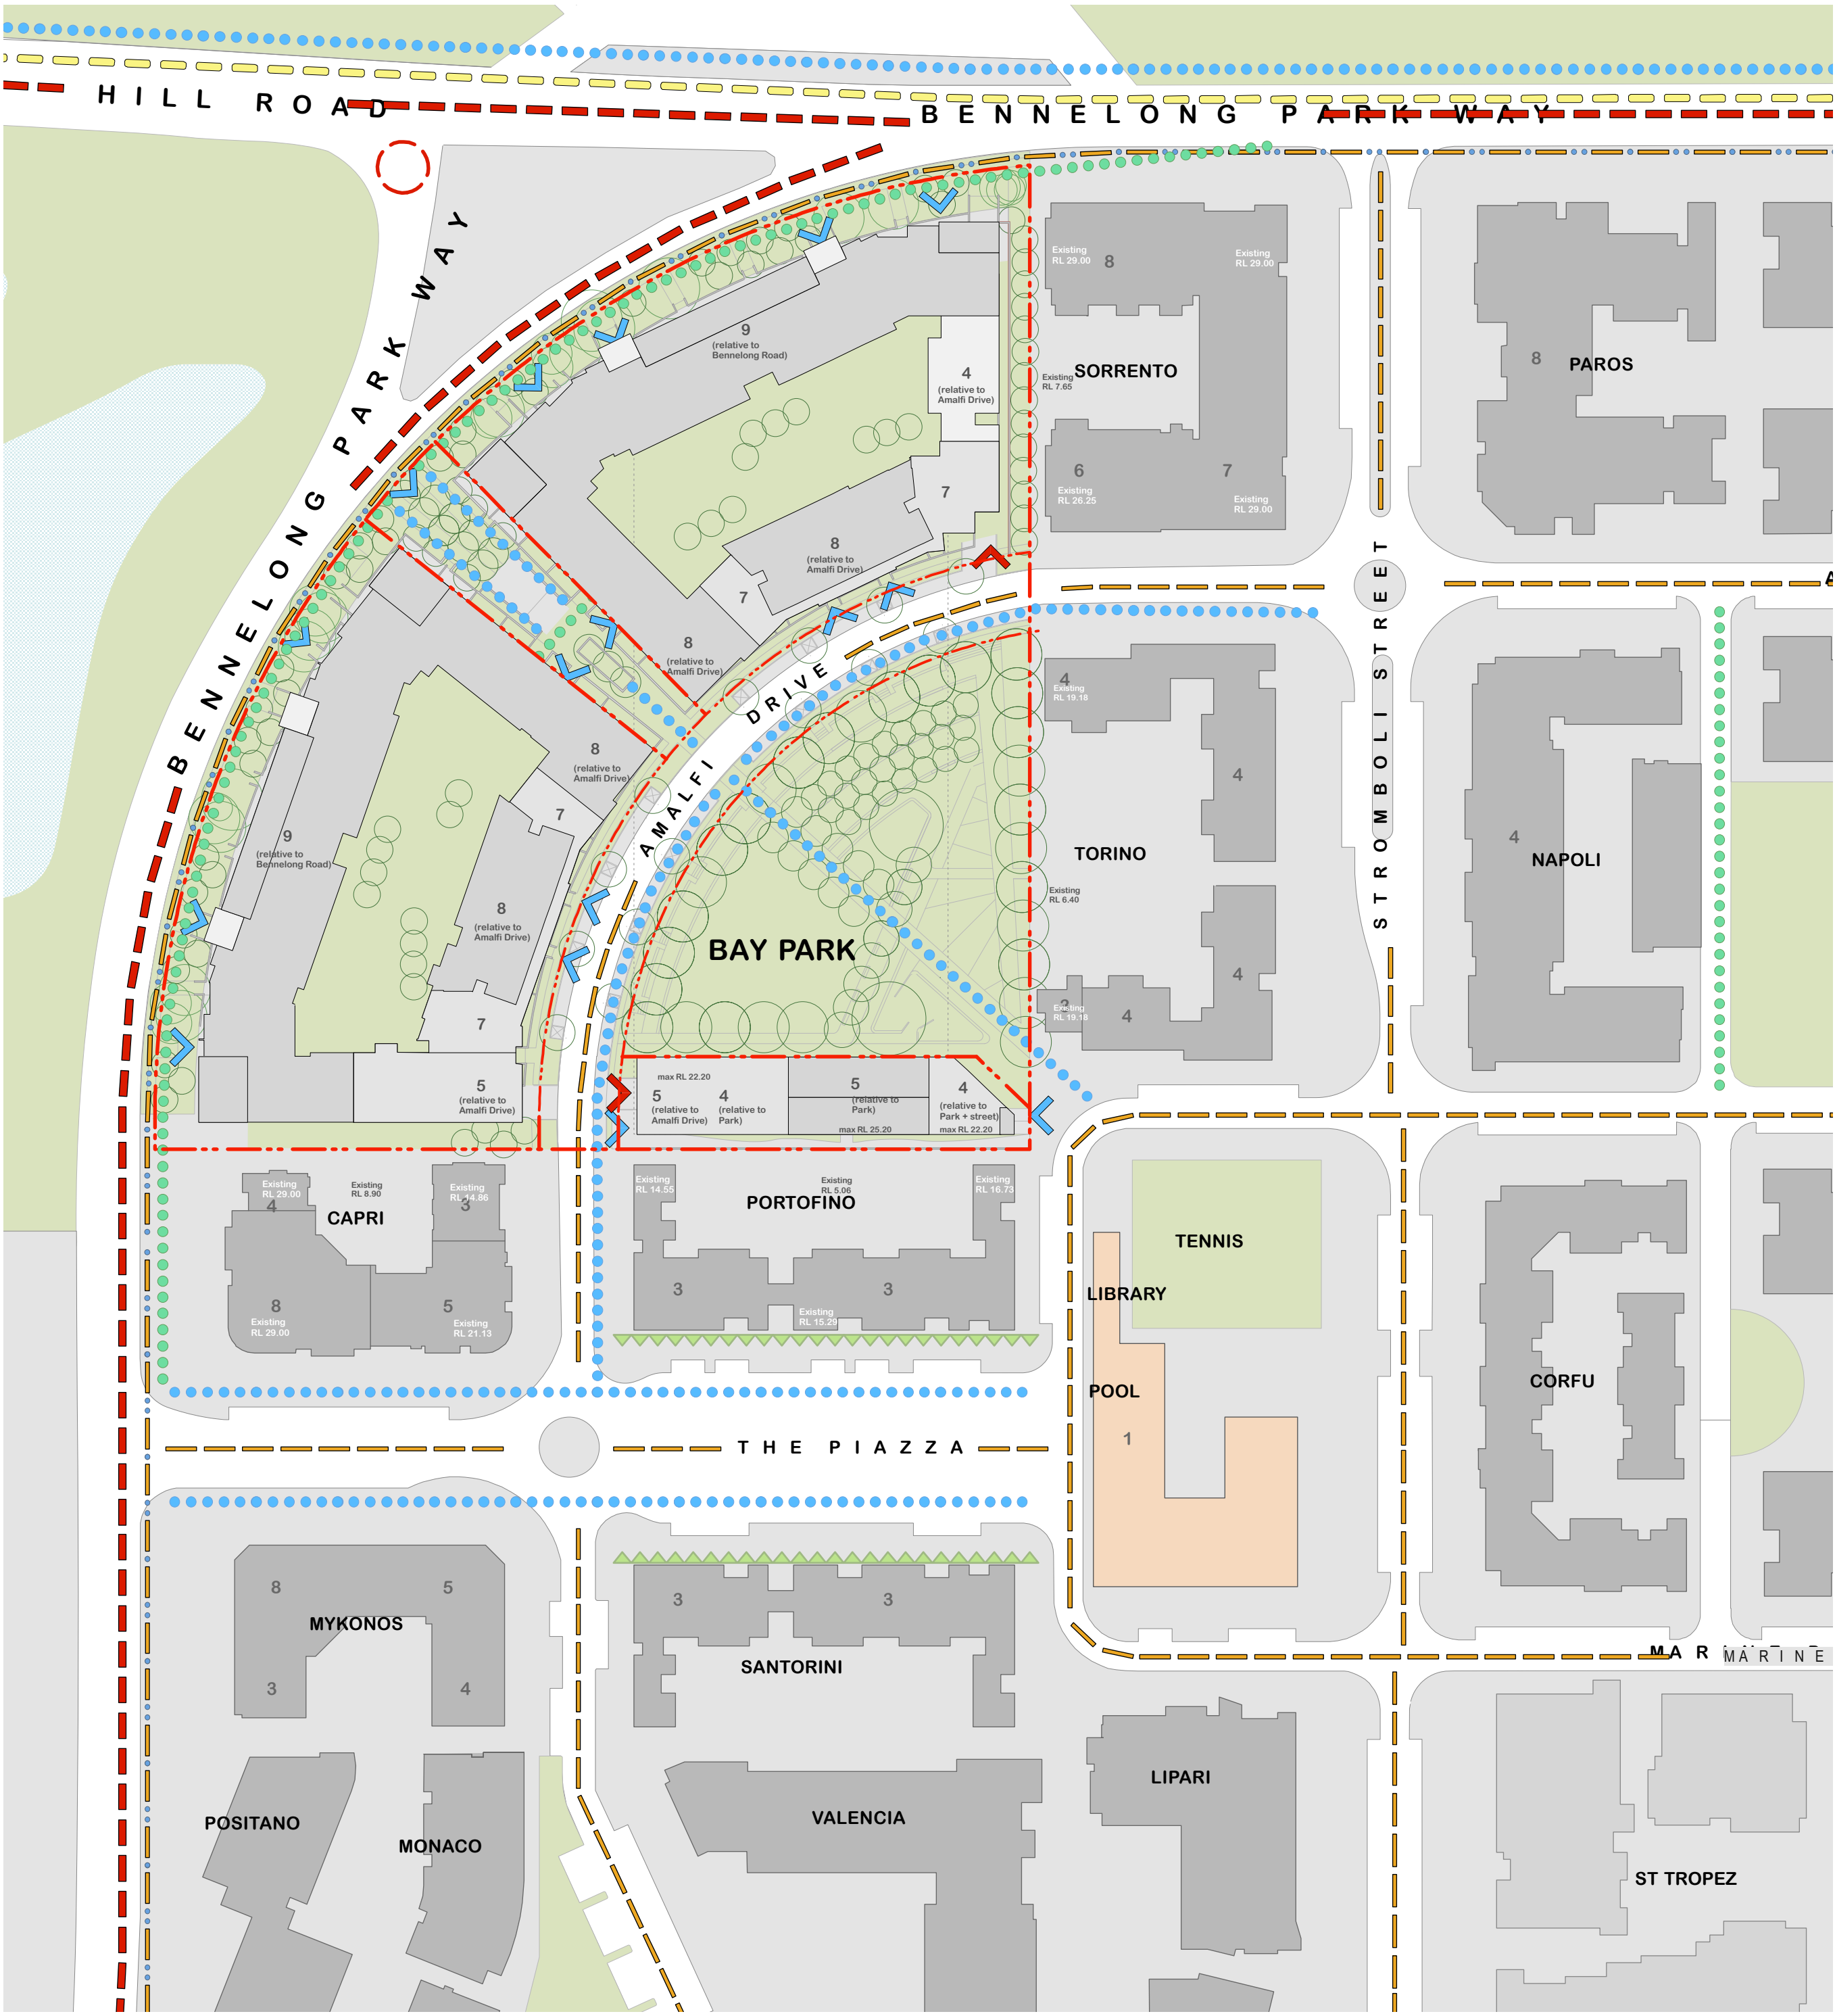

TRAFFIC ANALYSIS DIAGRAM, FUTURE

- LEGEND**
- Major roads
 - Minor roads
 - Shared lane
 - Cycle lane
 - Major pedestrian route
 - Minor pedestrian route
 - Bus route -Existing
 - Bus route - Proposed
 - Vehicular entry point
 - Pedestrian entry point
 - Blocked Road
 - Active Frontage
 - Future Signalised Intersection

0 25m 50m

NOMINATED ARCHITECT: Nicholas Turner 6696 DLUO Quality Endorsed Company ISO 9001:2000 Licence Number 4188				Job No. 08053				Bay Park 23 Bennelong Parkway Wentworth Point NSW 2127									
Drawn By: Filename		Cad File Name: PRINTED		Henlia No 3 Pty Ltd This drawing is copyright and shall remain the property of Turner+Associates Architects. No reproduction without permission. Unless noted otherwise this drawing is NOT FOR CONSTRUCTION. Do not scale from drawings. Figured dimensions shall take precedence.				Drawing No. DA11				Rev K	TURNER+ASSOCIATES L1 410 CROWN STREET SURRY HILLS NSW 2010 T 02 8668 0000 F 02 8668 0088				
SCALE 1:1000 @ A1 1:500 @ A3						K 14.02.13 kjd Section 75W Submission				Illustrative Street Network Diagrams							
						No. Date Appr Revision Notes											