


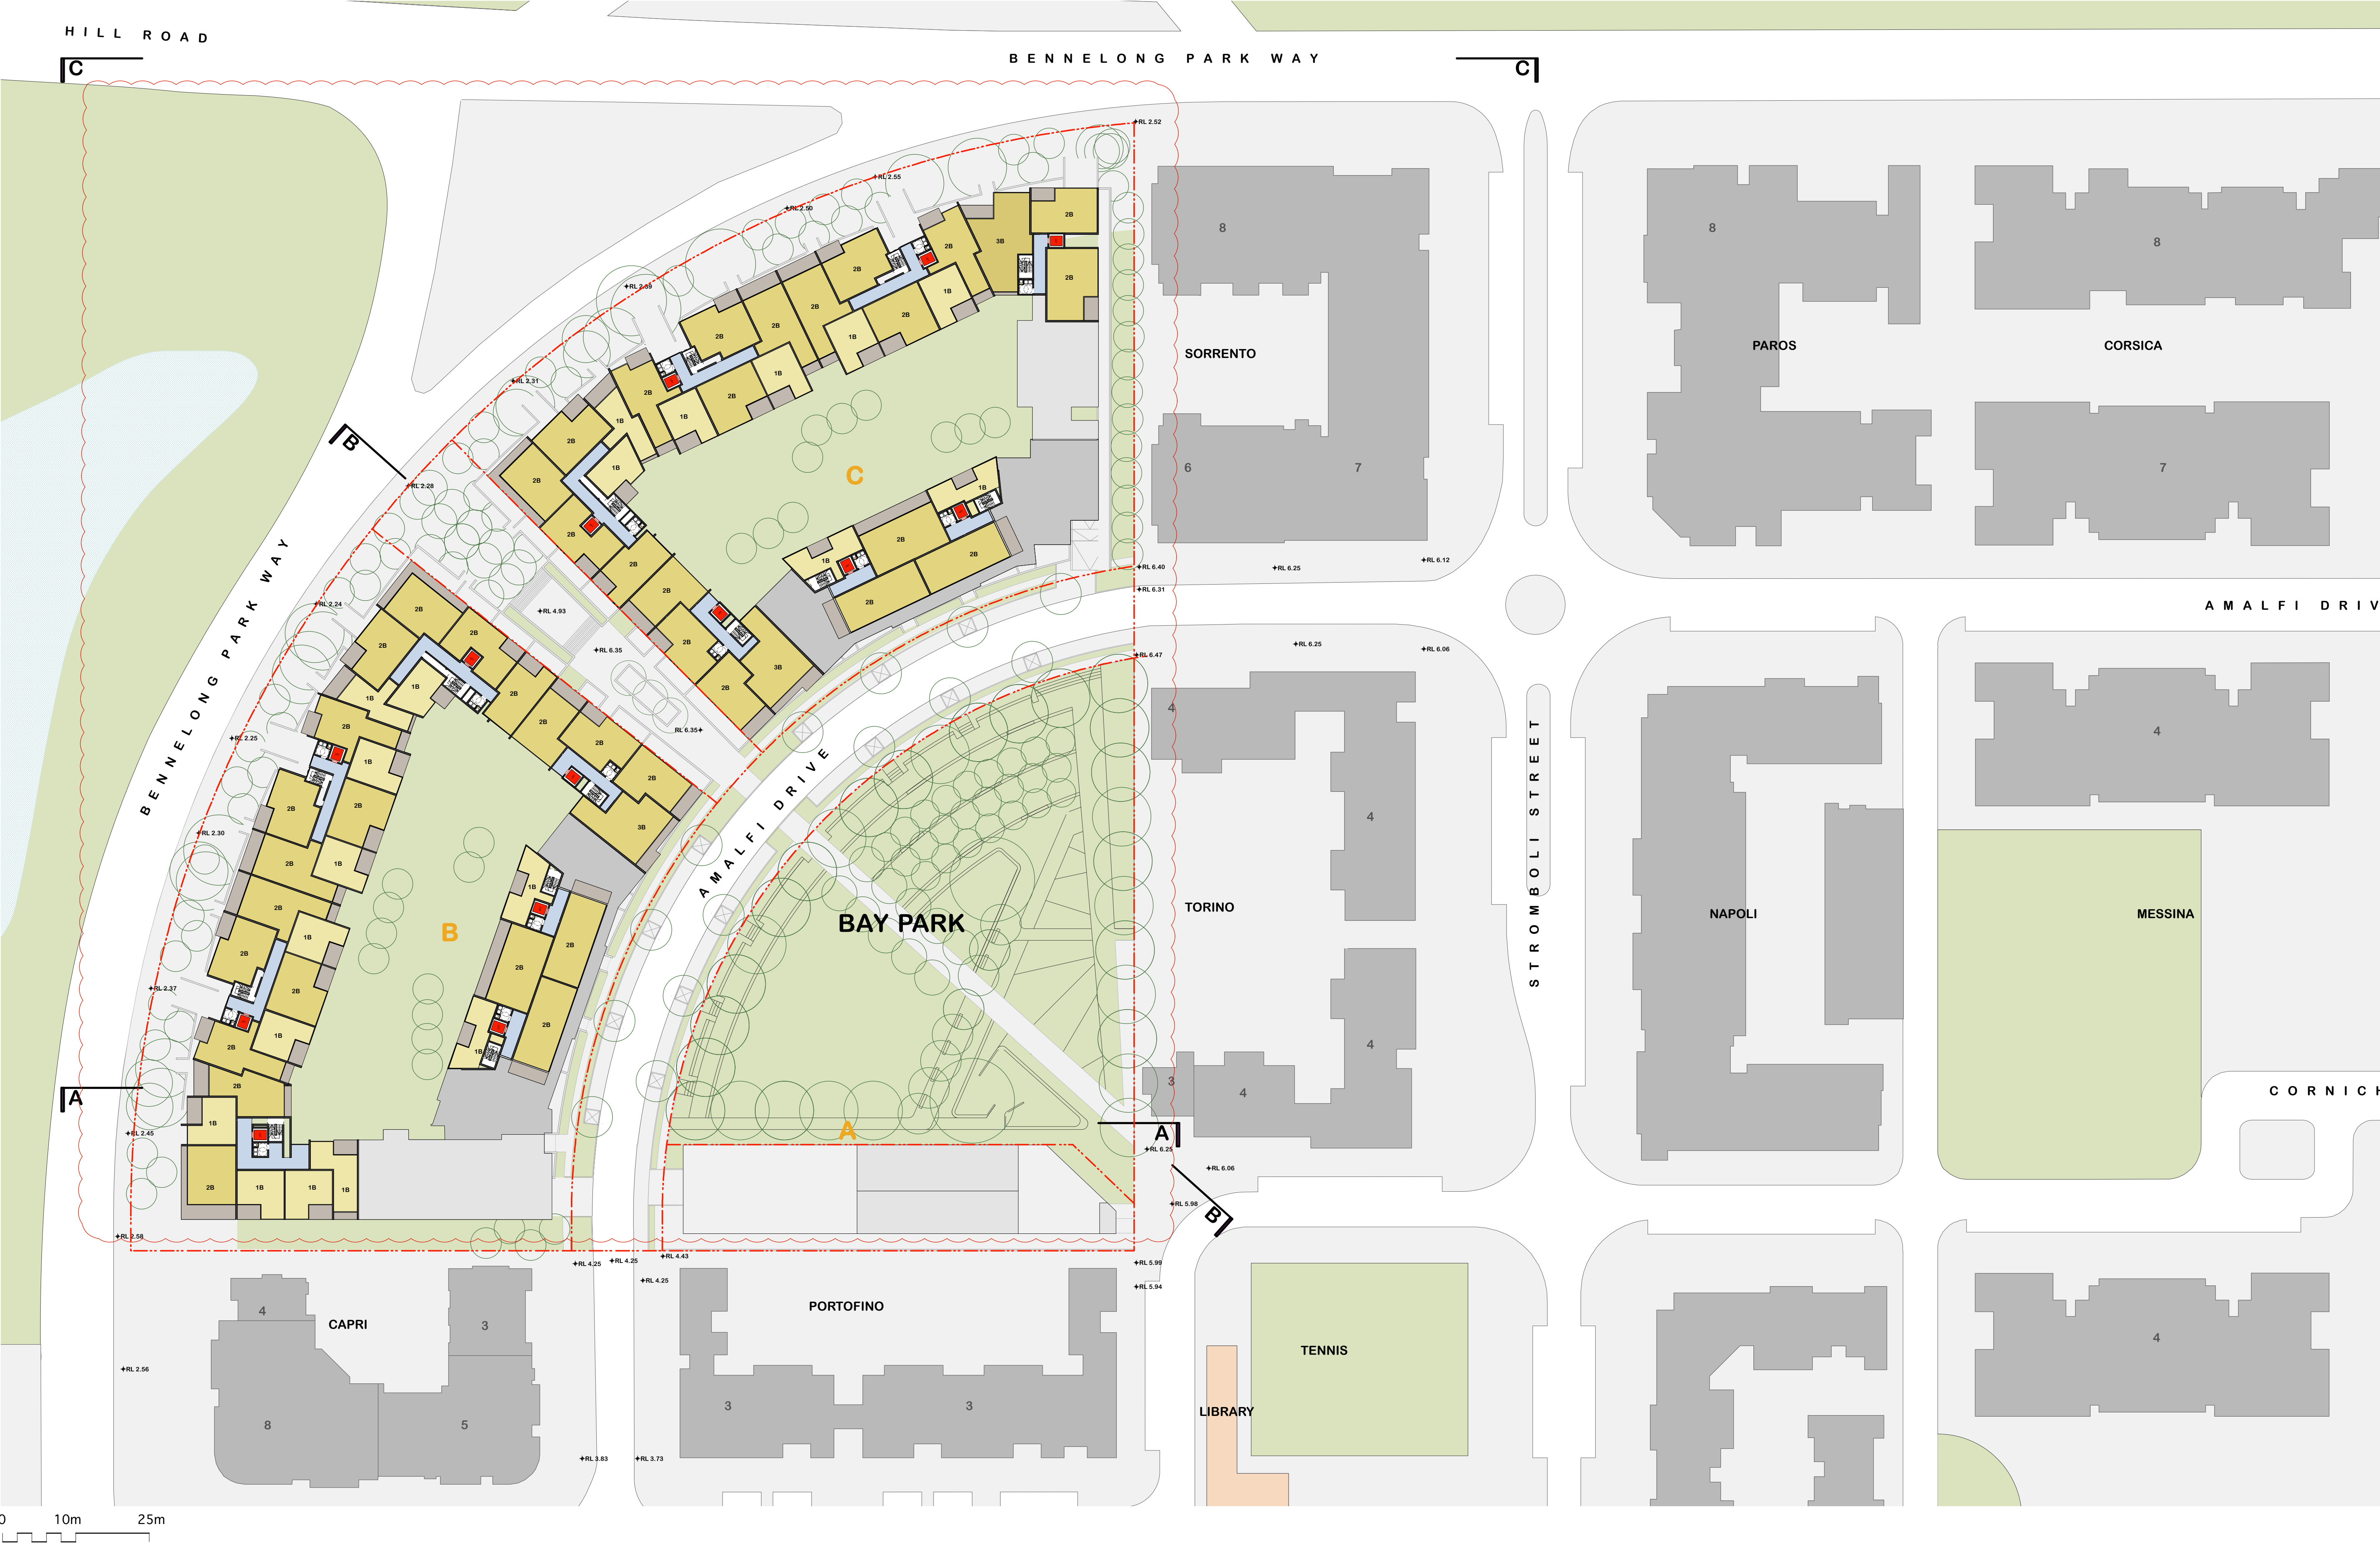

NOMINATED ARCHITECT: Nicholas Turner 6996 DULG Quality Endorsed Company ISO 9001:2000 Licence Number 4188 Drawn By: JLG/LT Cadd File Name: SCALE 1:500 @ A1 1:1000 @ A3			PRINTED Henlia No 3 Pty Ltd This drawing is copyright and shall remain the property of Turner+Associates Architects. No reproduction without permission. Unless noted otherwise this drawing is NOT FOR CONSTRUCTION. Do not scale from drawings. Figured dimensions shall take precedence.			P 14.02.13 KD Section 75W Submission No. Date Appr Revision Notes			Job No. 08053 Drawing No. DA 28 Rev P			Bay Park 23 Bennelong Parkway Wentworth Point NSW 2127 TURNER+ASSOCIATES L1 410 CROWN STREET SURRY HILLS NSW 2010 T 02 8668 0000 F 02 8668 0088		
--	--	--	--	--	--	--	--	--	---	--	--	---	--	--