



[illegible]

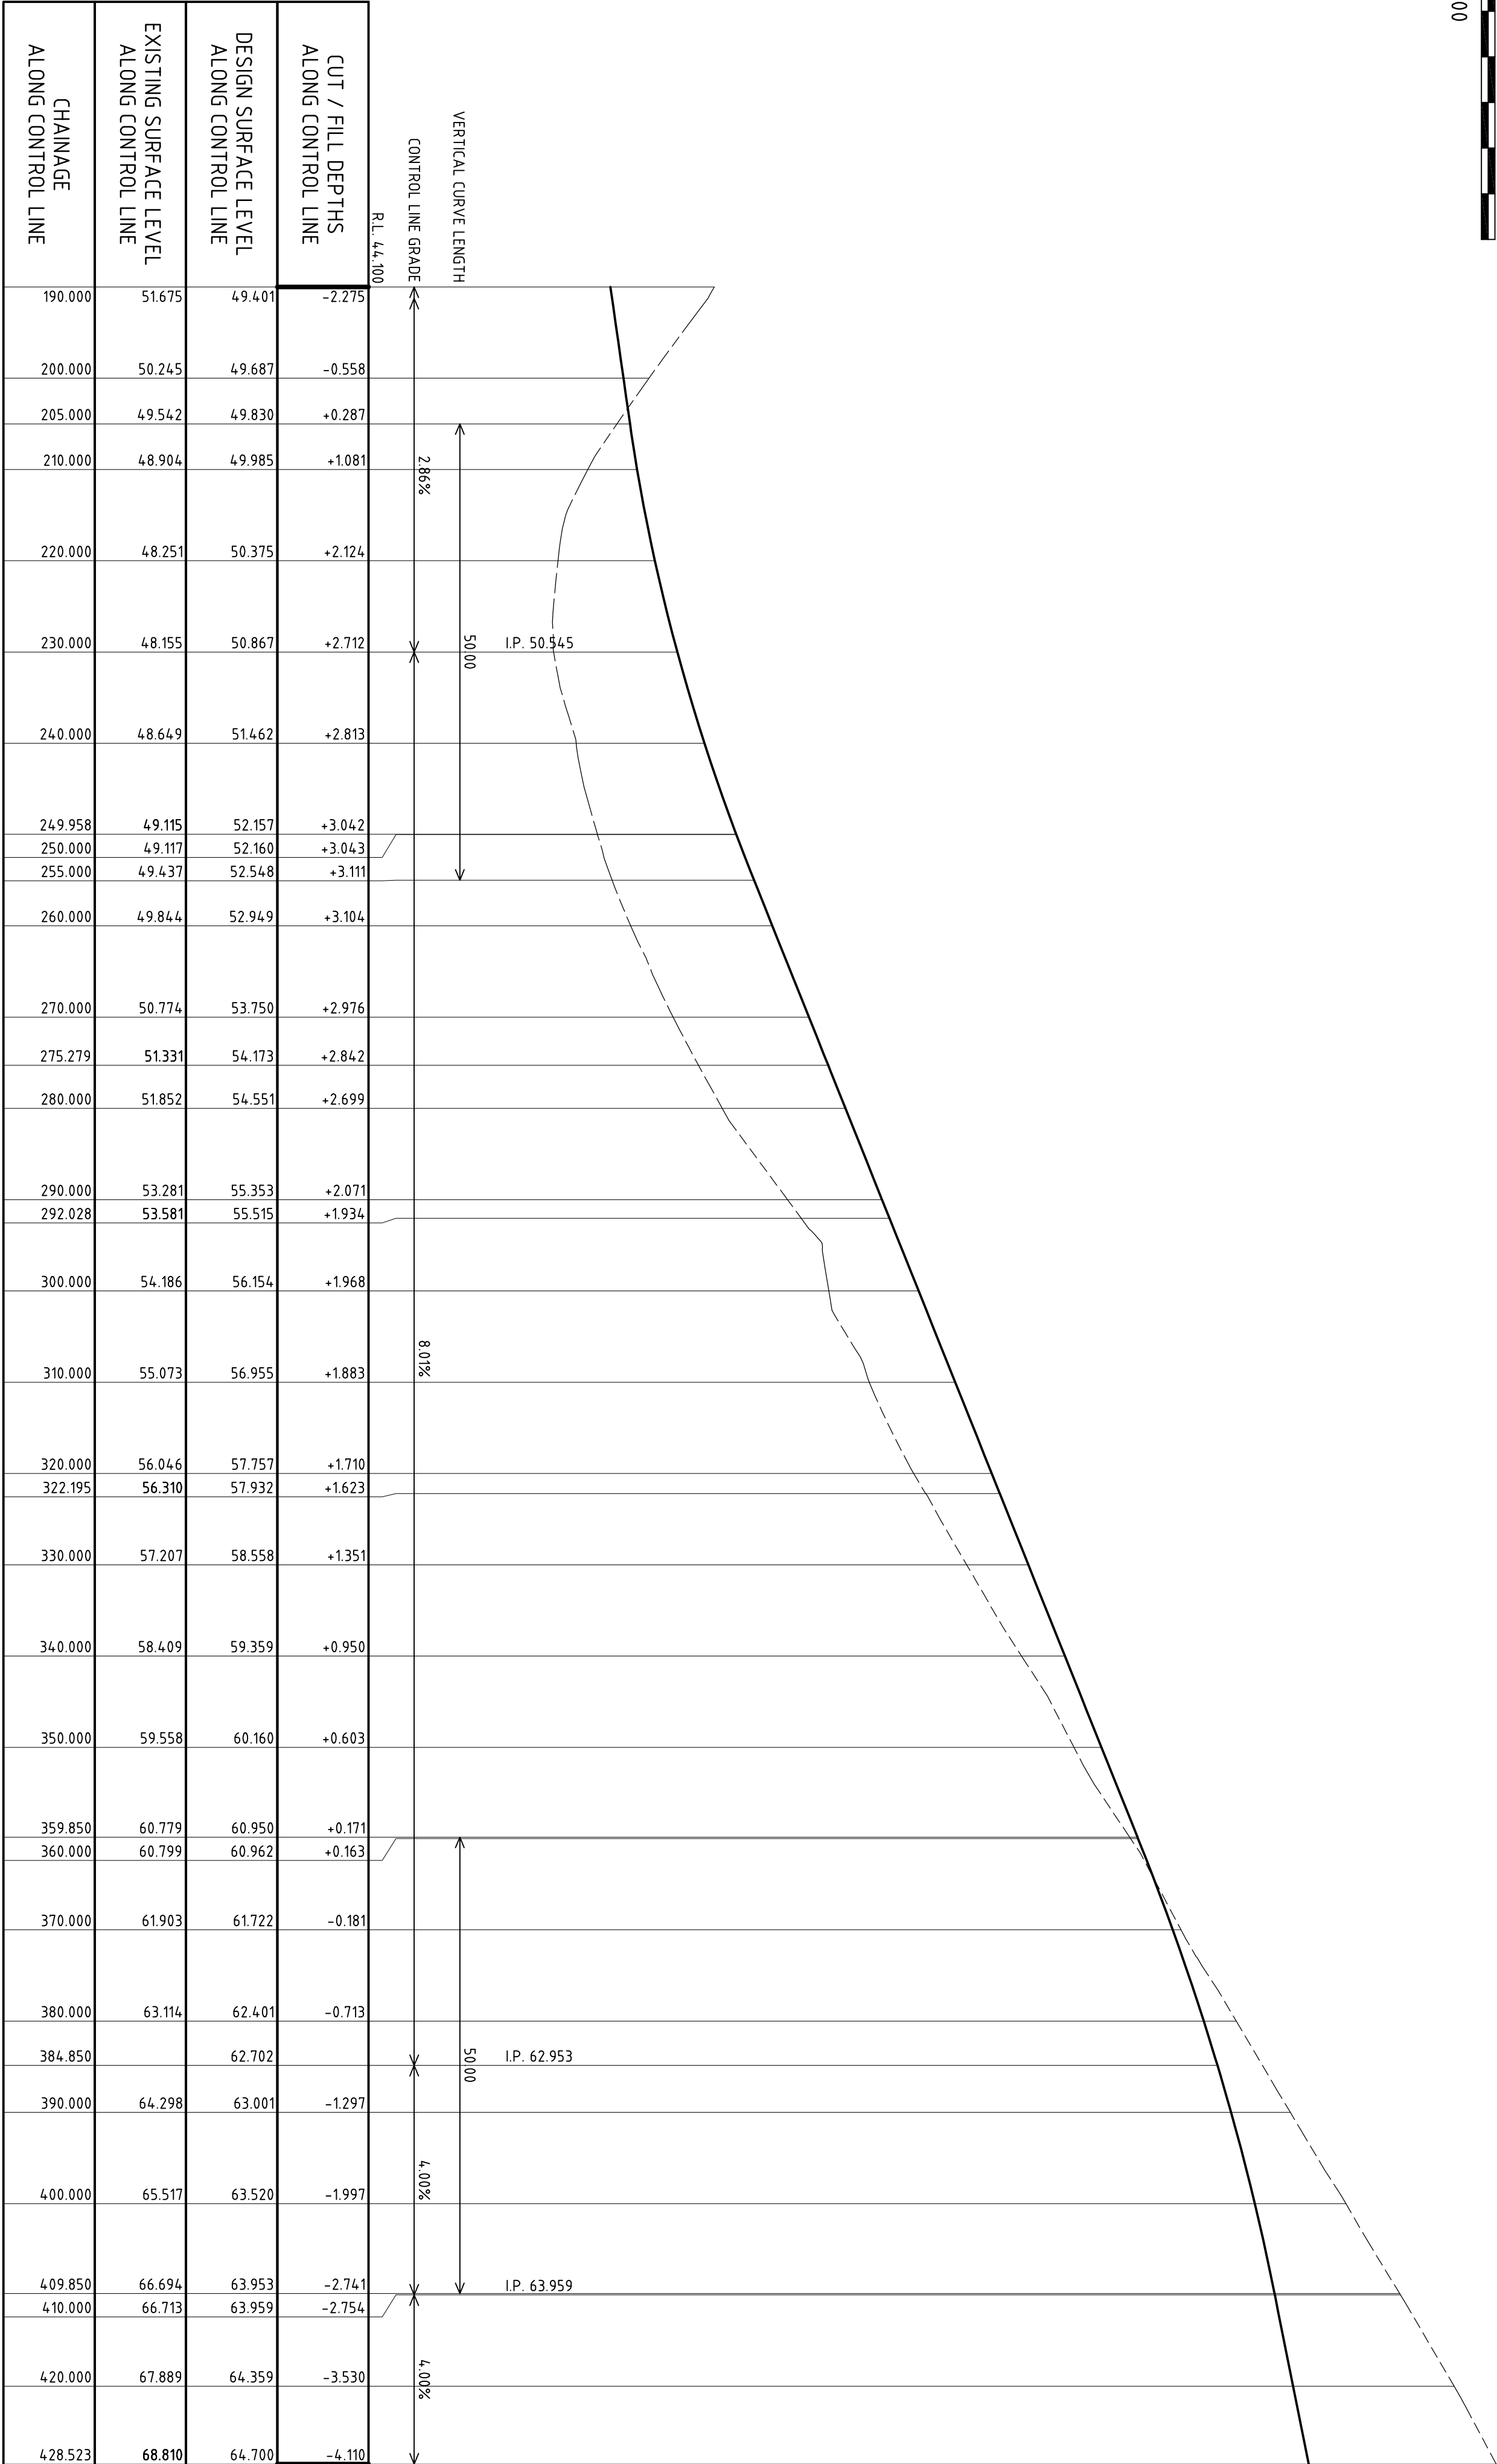


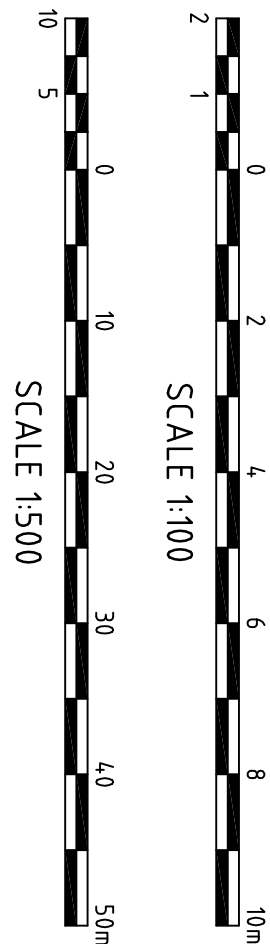



LONGITUDINAL SECTION ALONG ROAD No.1


--	--	

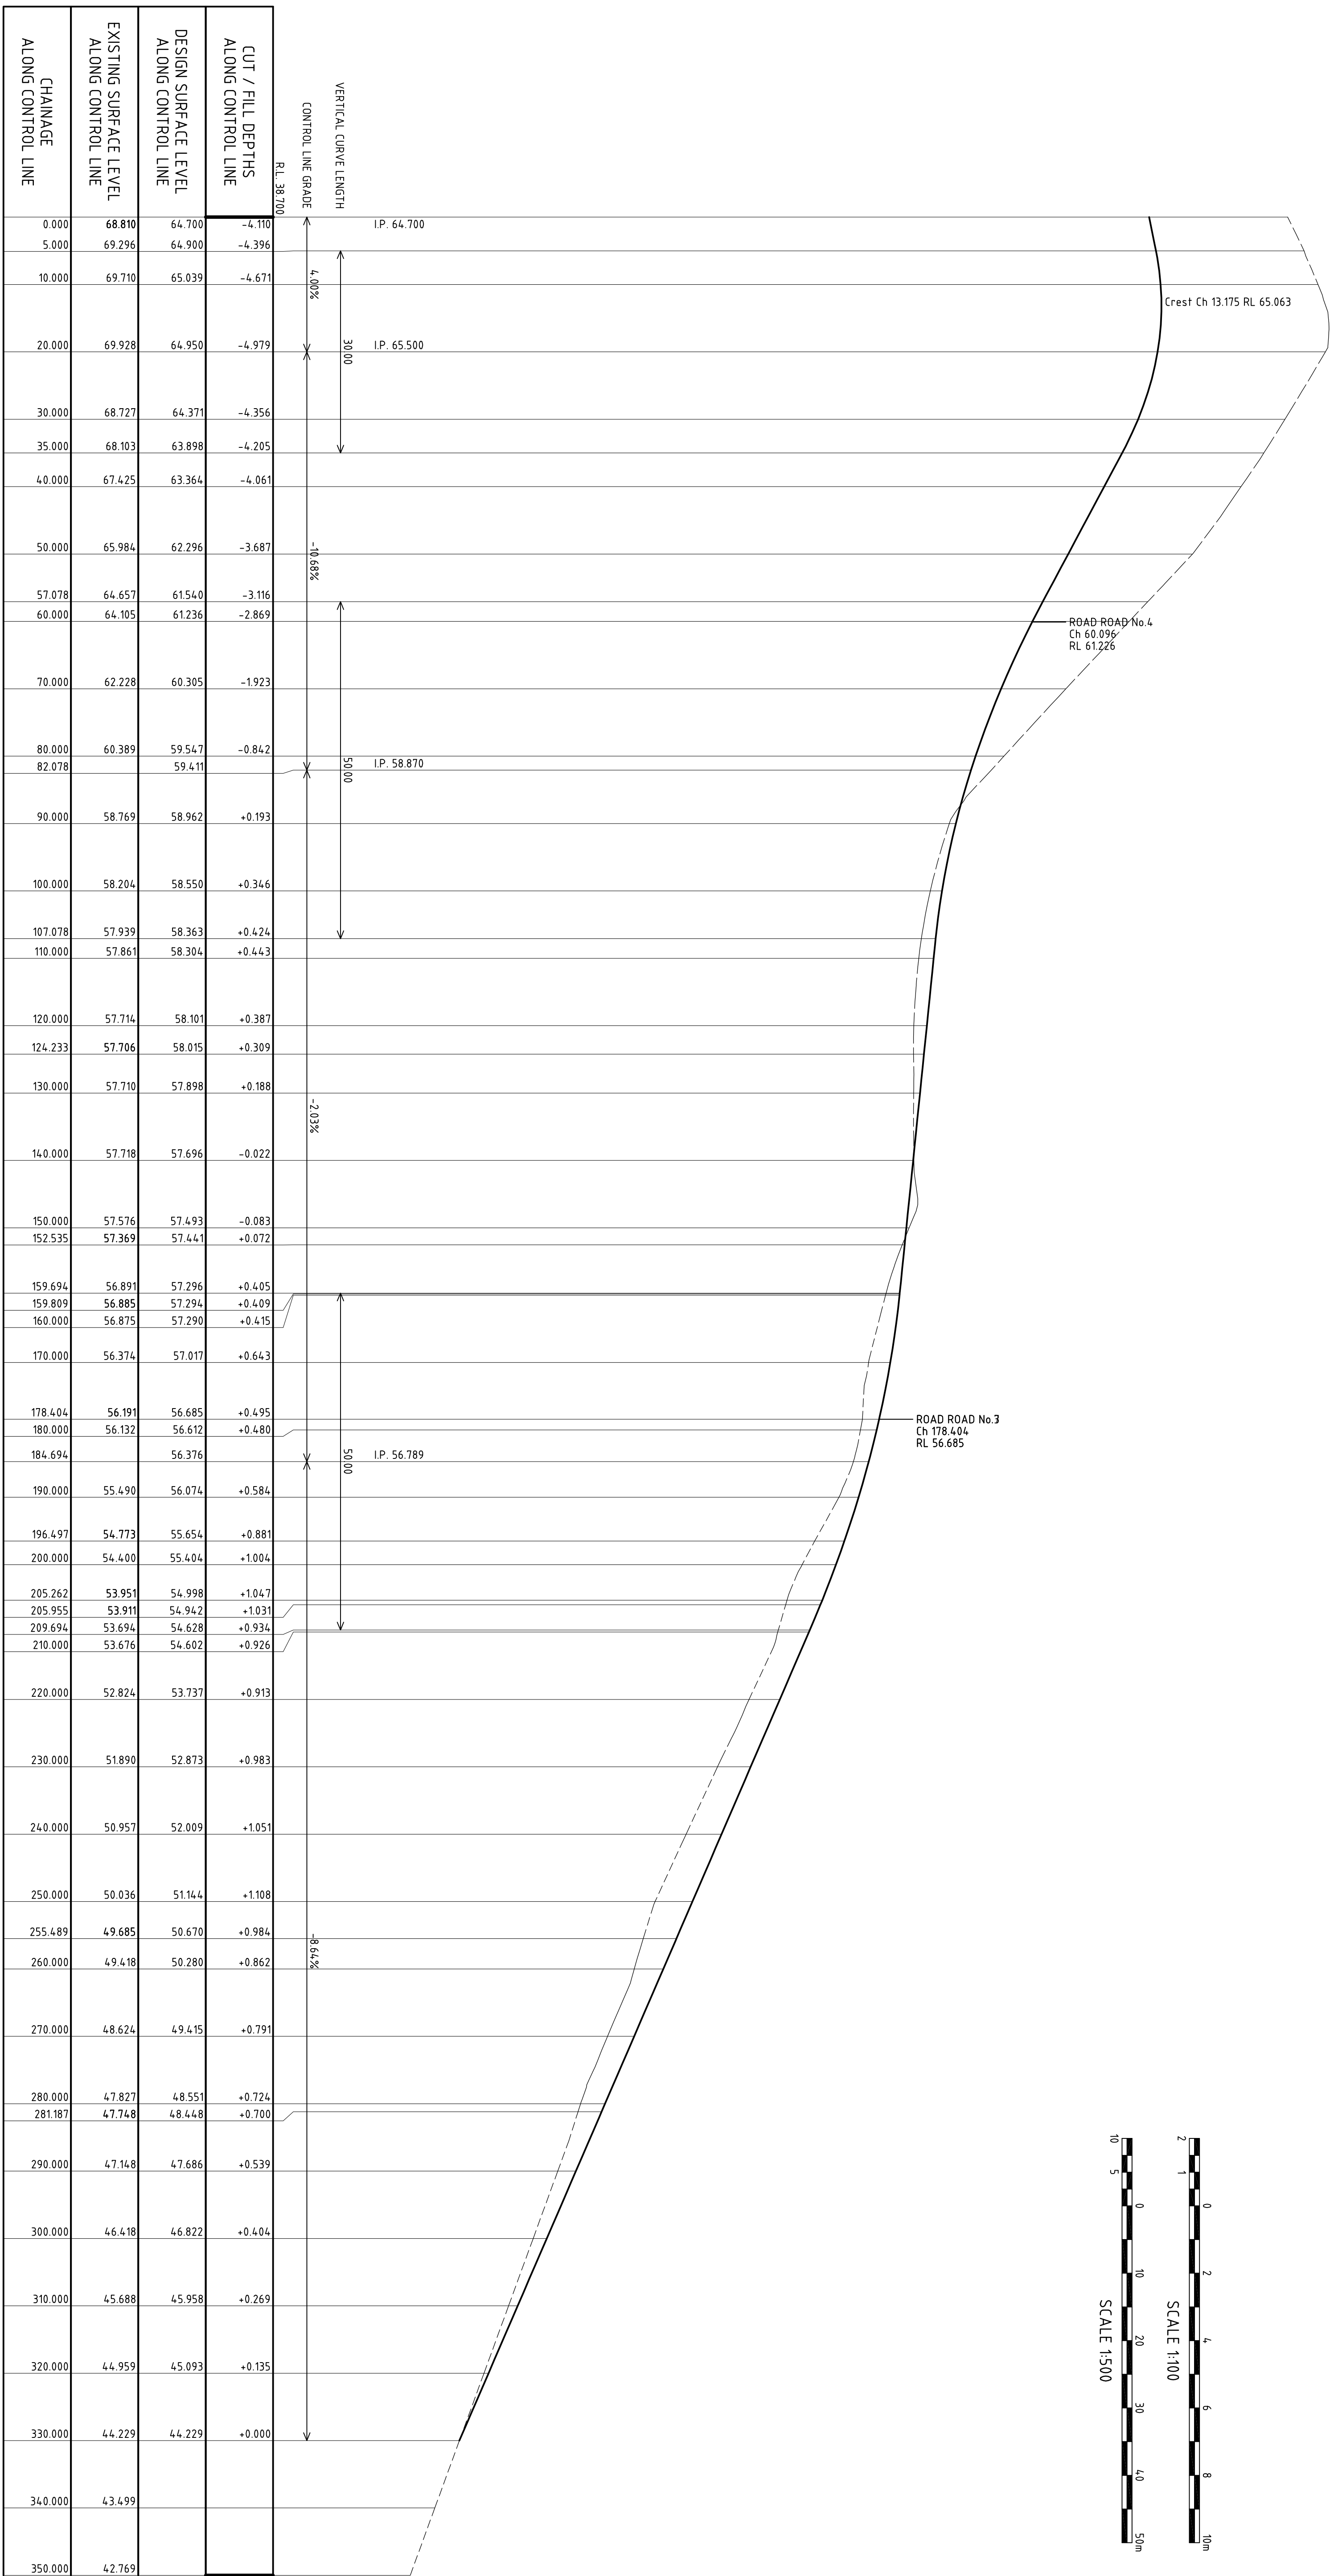


LONGITUDINAL SECTION ALONG ROAD No.2

[illegible]




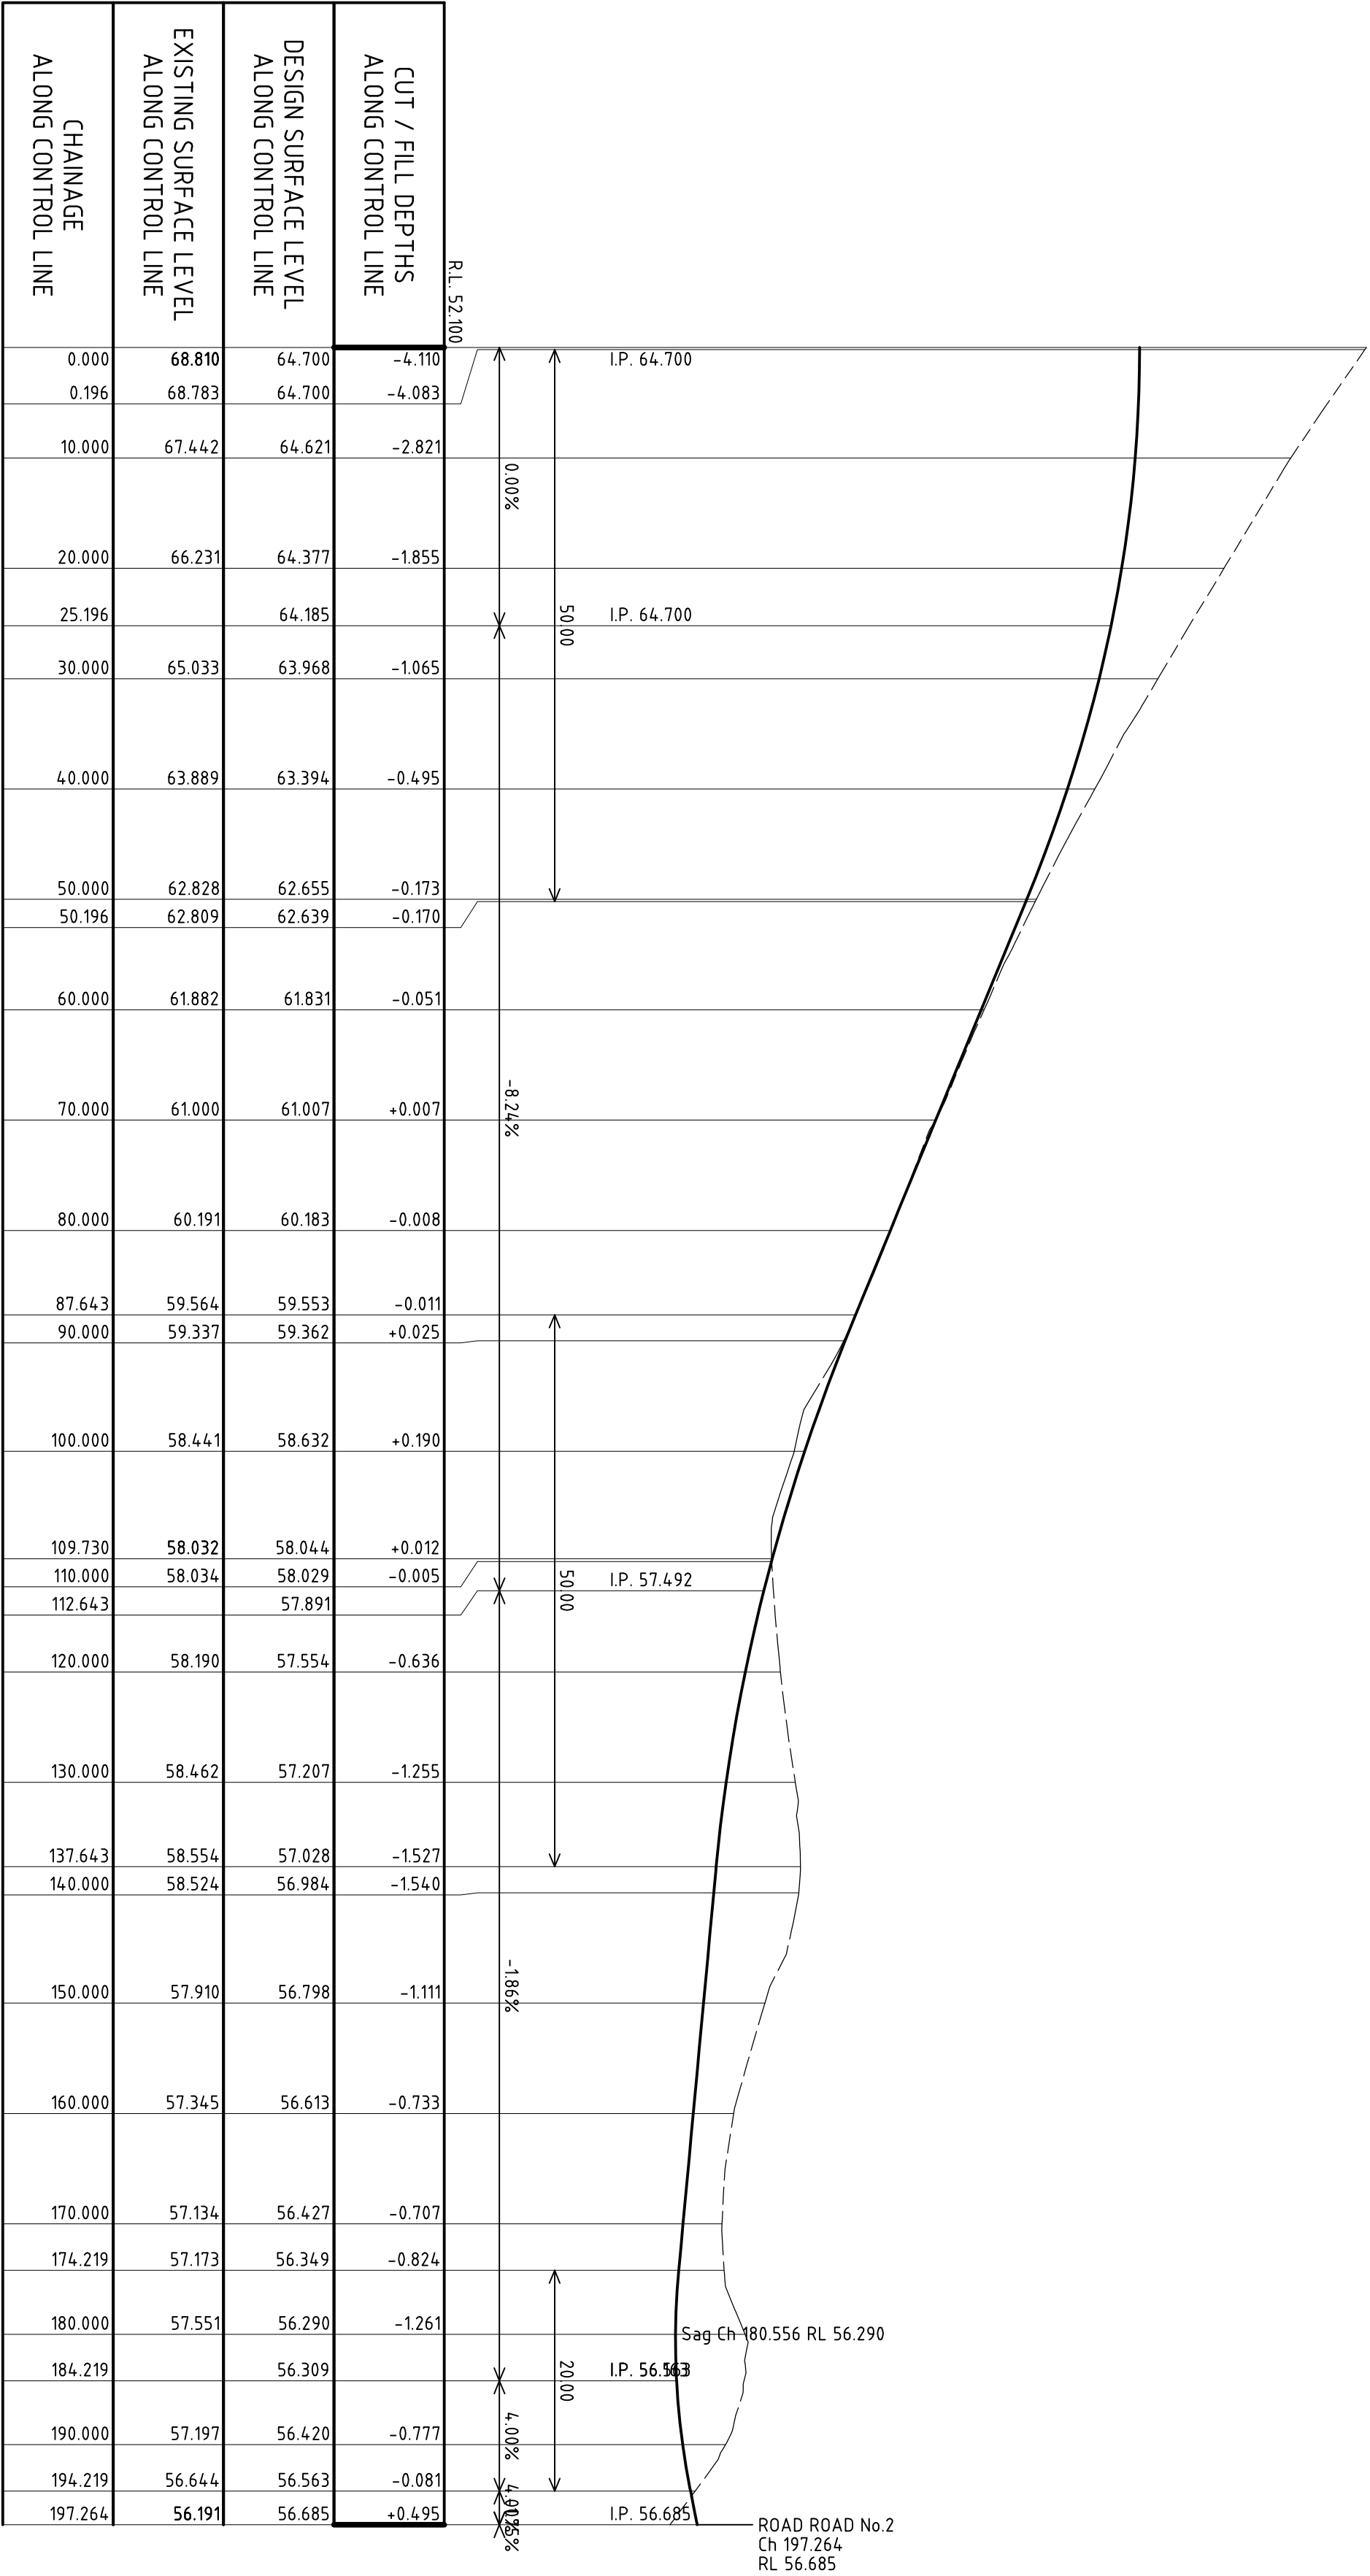


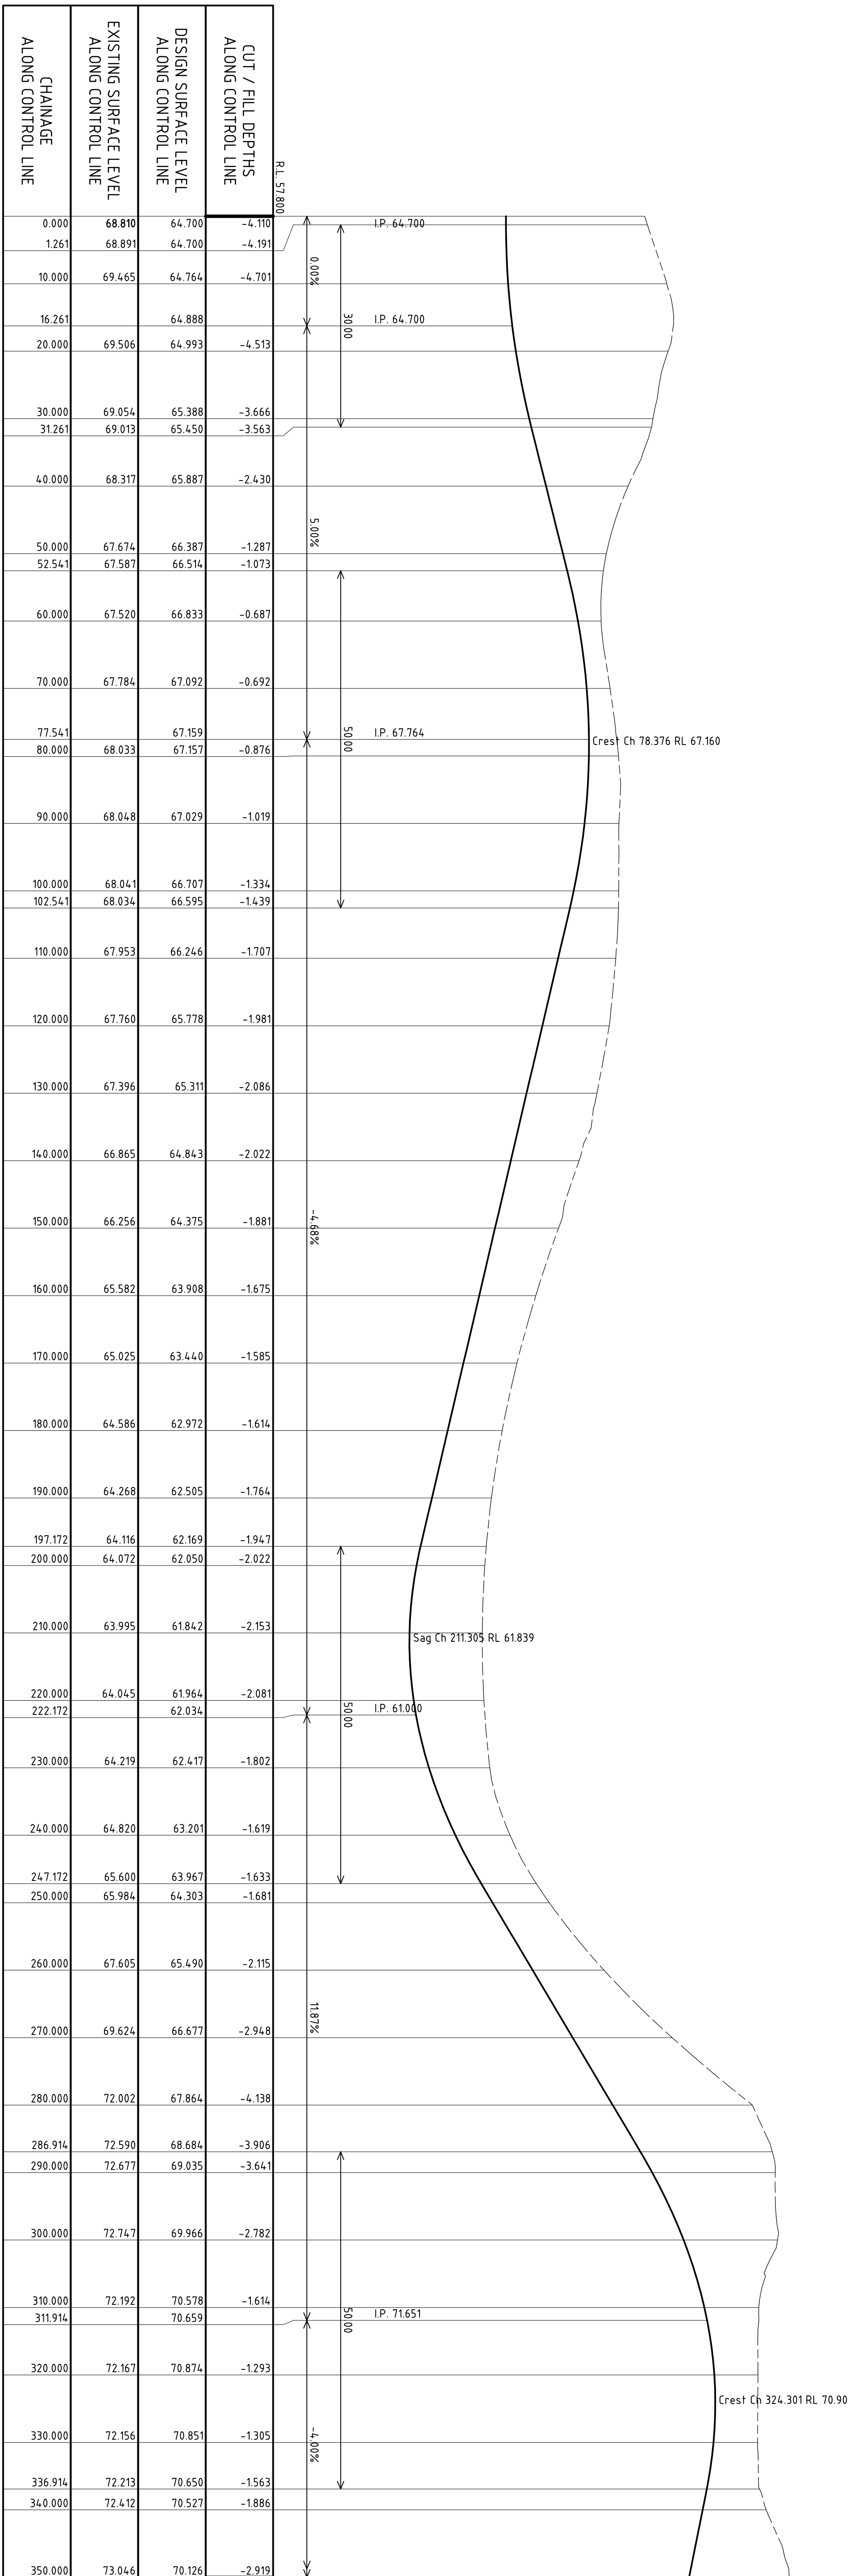
LONGITUDINAL SECTION ALONG ROAD No.3

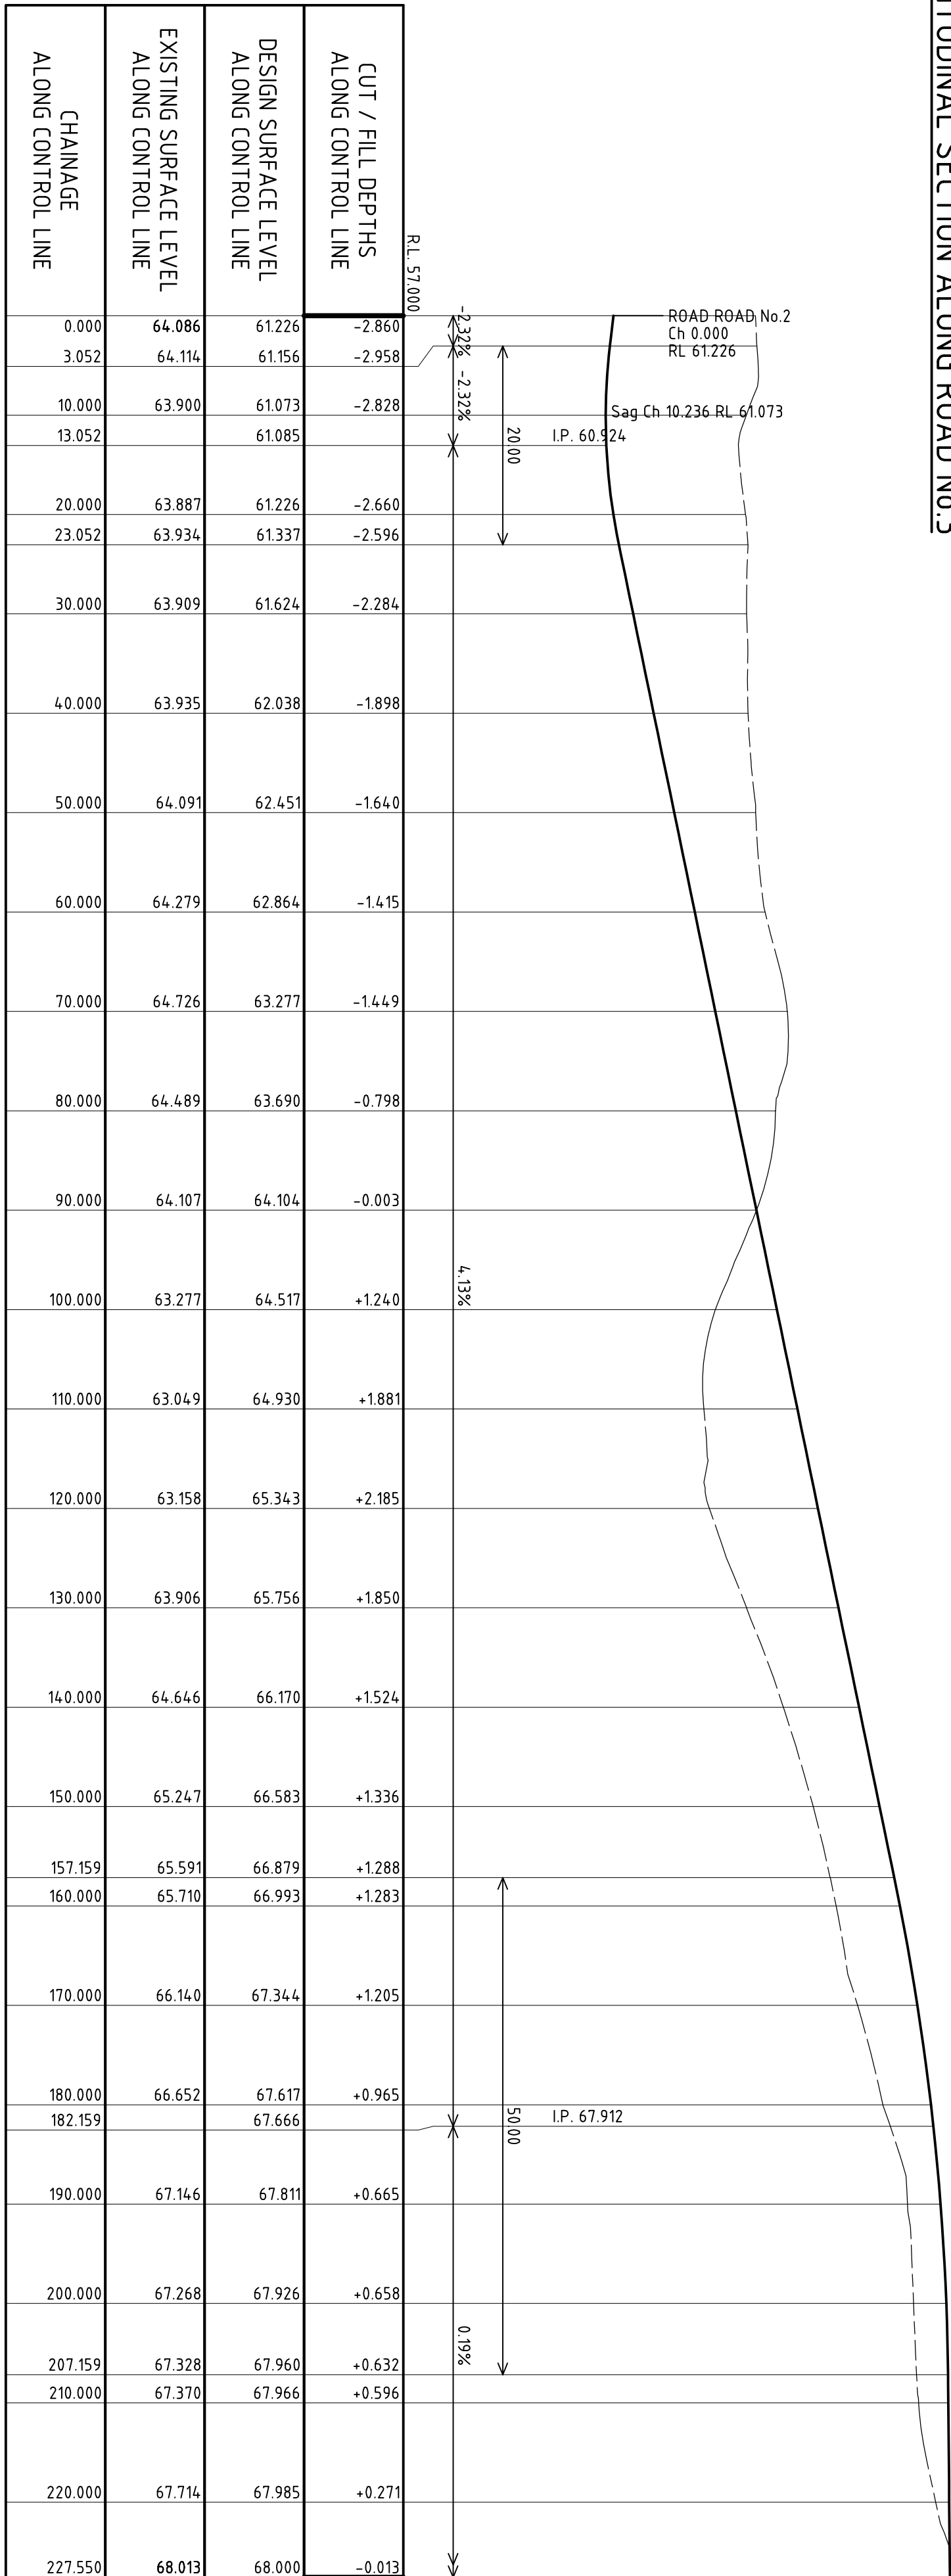


LONGITUDINAL SECTION ALONG ROAD No.4

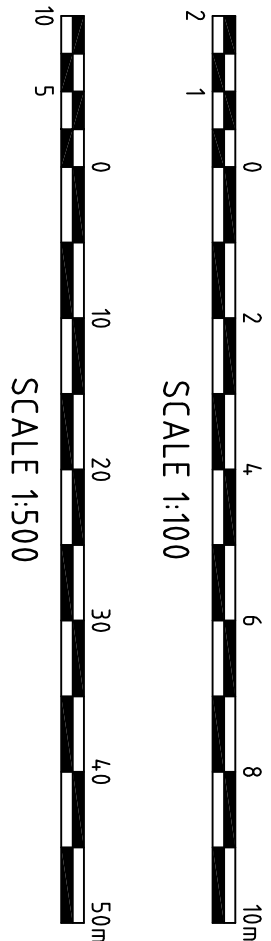


						CLIENT			 CIVIL AND HYDRAULIC ENGINEERING DESIGN AND PROJECT MANAGEMENT SUITE 2 241-245 PENNANT HILLS ROAD CARLINGFORD NSW 2118 PHONE: (02) 8209 3846 FAX: (02) 9687 3393 ABN 21 118 134 240	DESIGNED	W.MARTIN	DATE	24/09/12	LIFE CITY WOLLONGONG	ROAD LONGITUDINAL SECTIONS SHEET 3 of 5	STATUS	MASTERPLANNING	DRAWING No.	00864_SK05	REVISION	P2
					VERIFIED					E. SHIN	DATE	24/08/12									
					DRAWN					W.MARTIN	SCALE @ A1	1:1000									
					C THIS DRAWING AND DESIGN IS THE COPYRIGHT OF CAM CONSULTING ENGINEERS PTY LTD. NO PART OF THIS DRAWING OR DESIGN SHALL BE REPRODUCED OR USED WITHOUT PRIOR WRITTEN CONSENT FROM CAM CONSULTING ENGINEERS PTY LTD.																



LONGITUDINAL SECTION ALONG ROAD No.5

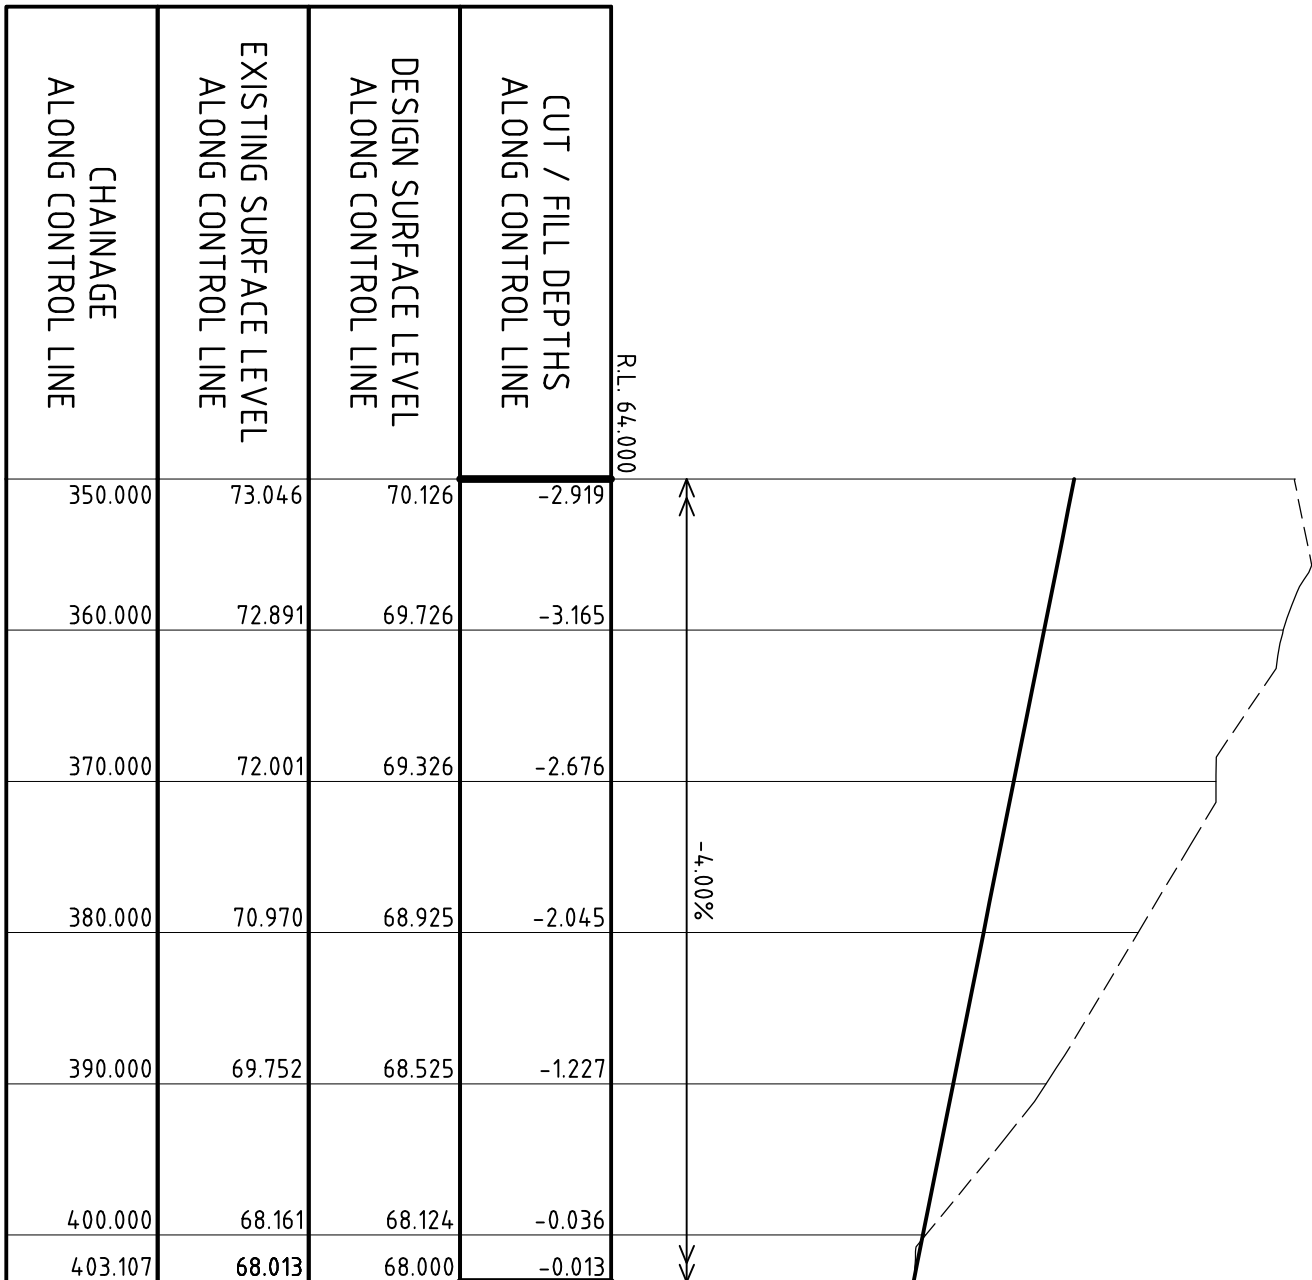


LONGITUDINAL SECTION ALONG ROAD No.5

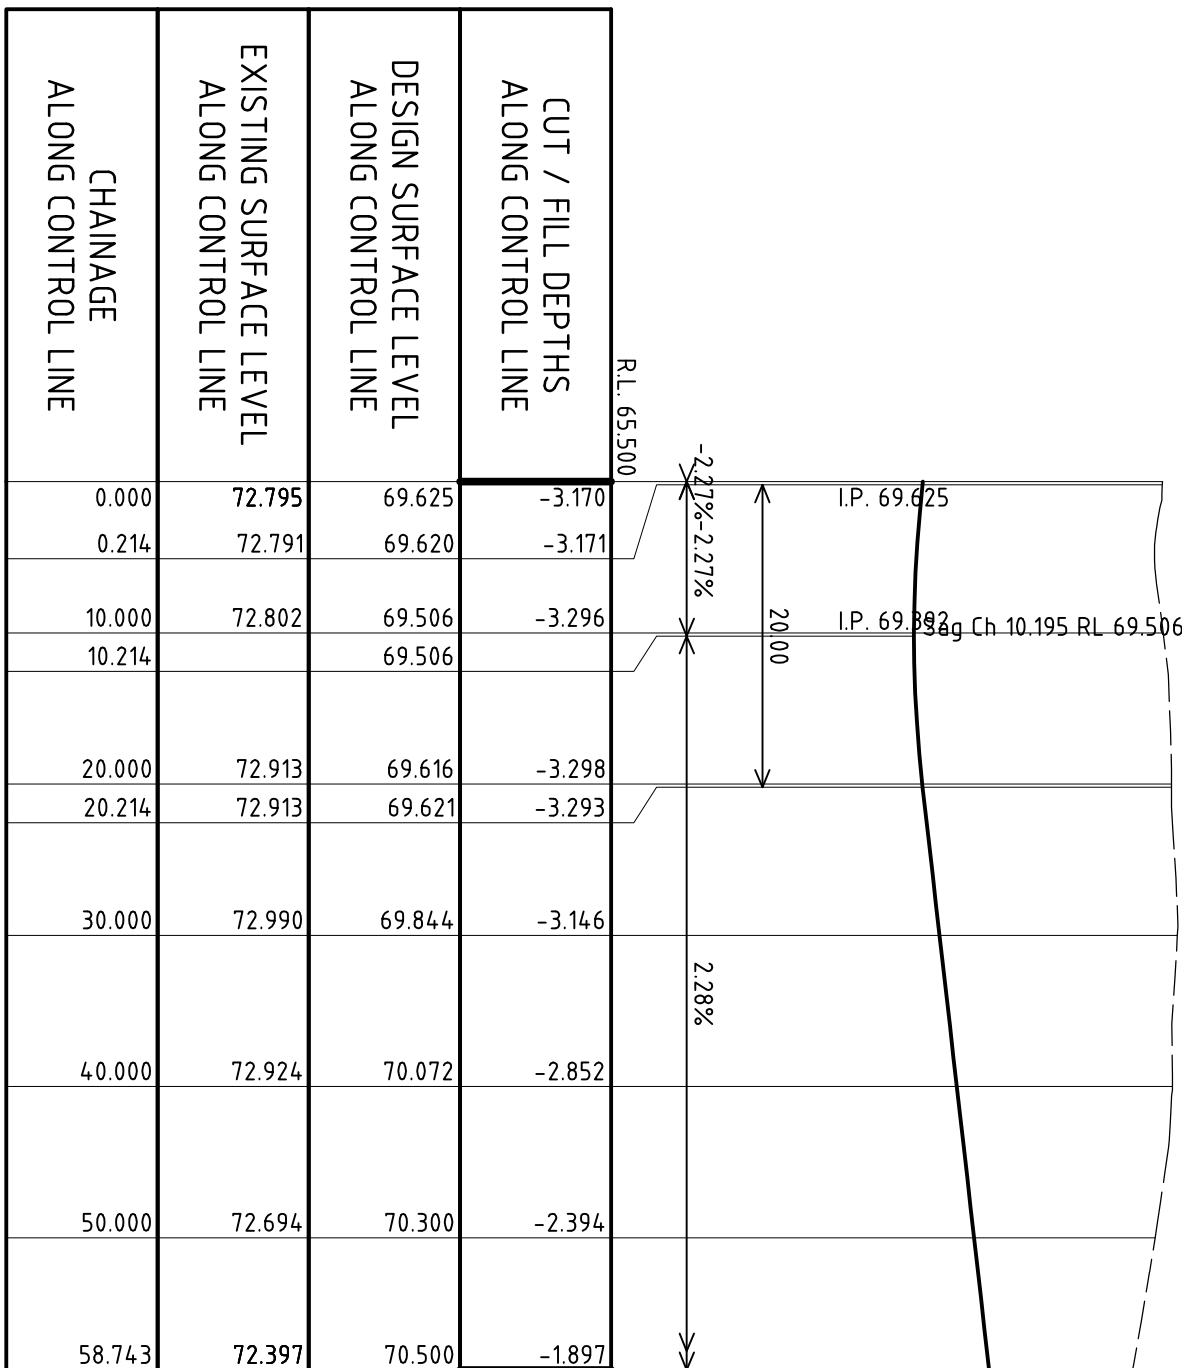


LONGITUDINAL SECTION ALONG ROAD No.6

				CIENT				LIFE CITY WOLLONGONG		
P1	W.M.	02/7/12	E.S.	02/11/12	PRELIMINARY ISSUE	SUITE 2 241-245 PENNANT HILLS ROAD CARLINGFORD NSW 2118 PHONE: (02) 9697 3846 FAX: (02) 9697 3933 A88-21-118-139-240	DESIGNED <b>W.MARTIN</b>	DATE 24/09/12	ROAD LONGITUDINAL SECTIONS	
P2	W.M.	27/1/12	E.S.	27/1/12	ISSUE FOR EA SUBMISSION		VERIFIED <b>E. SHIN</b>	DATE 24/08/12	SHEET 4 of 5	
							DRAWN <b>W.MARTIN</b>	SCALE @ A1 1:1000		
							C THIS DRAWING AND DESIGN IS THE COPYRIGHT OF CAM CONSULTING ENGINEERS PTY LTD NO PART OF THIS DRAWING OR DESIGN SHALL BE REPRODUCED OR USED WITHOUT PRIOR WRITTEN CONSENT FROM CAM CONSULTING ENGINEERS PTY LTD.		STATUS MASTER PLANNING	DRAWING No. 00864-SK06
							REVISION P2			



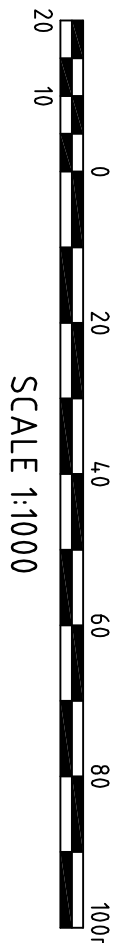

REV.	DES.	DATE	VER.	DATE	DESCRIPTION
P1	W.M.	02/11/12	E.S.	02/11/12	PRELIMINARY ISSUE
P2	W.M.	21/11/12	E.S.	21/11/12	ISSUE FOR EA SUBMISSION

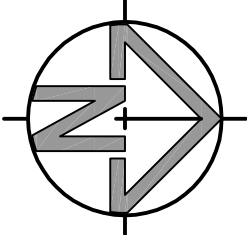

CLIENT

--	--

--	--




CIVIL AND HYDRAULIC  
ENGINEERING DESIGN AND  
PROJECT MANAGEMENT  
SUITE 2  
241-245 PENNANT HILLS ROAD  
CARLINGFORD NSW 2118  
PHONE: (02) 8209 3846  
FAX: (02) 9687 3393  
ABN 21 118 134 240



DESIGNED	J. WANG	DATE	26./09/12
VERIFIED	E. SHIN	DATE	24./08/12
DRAWN	J. WANG	SCALE @ A1	1:1000

LIFE CITY WOLLONGONG	
PRELIMINARY BULK EARTHWORKS	
STATUS	MASTERPLANNING
DRAWING No.	00864_ SK07
REVISION	P2

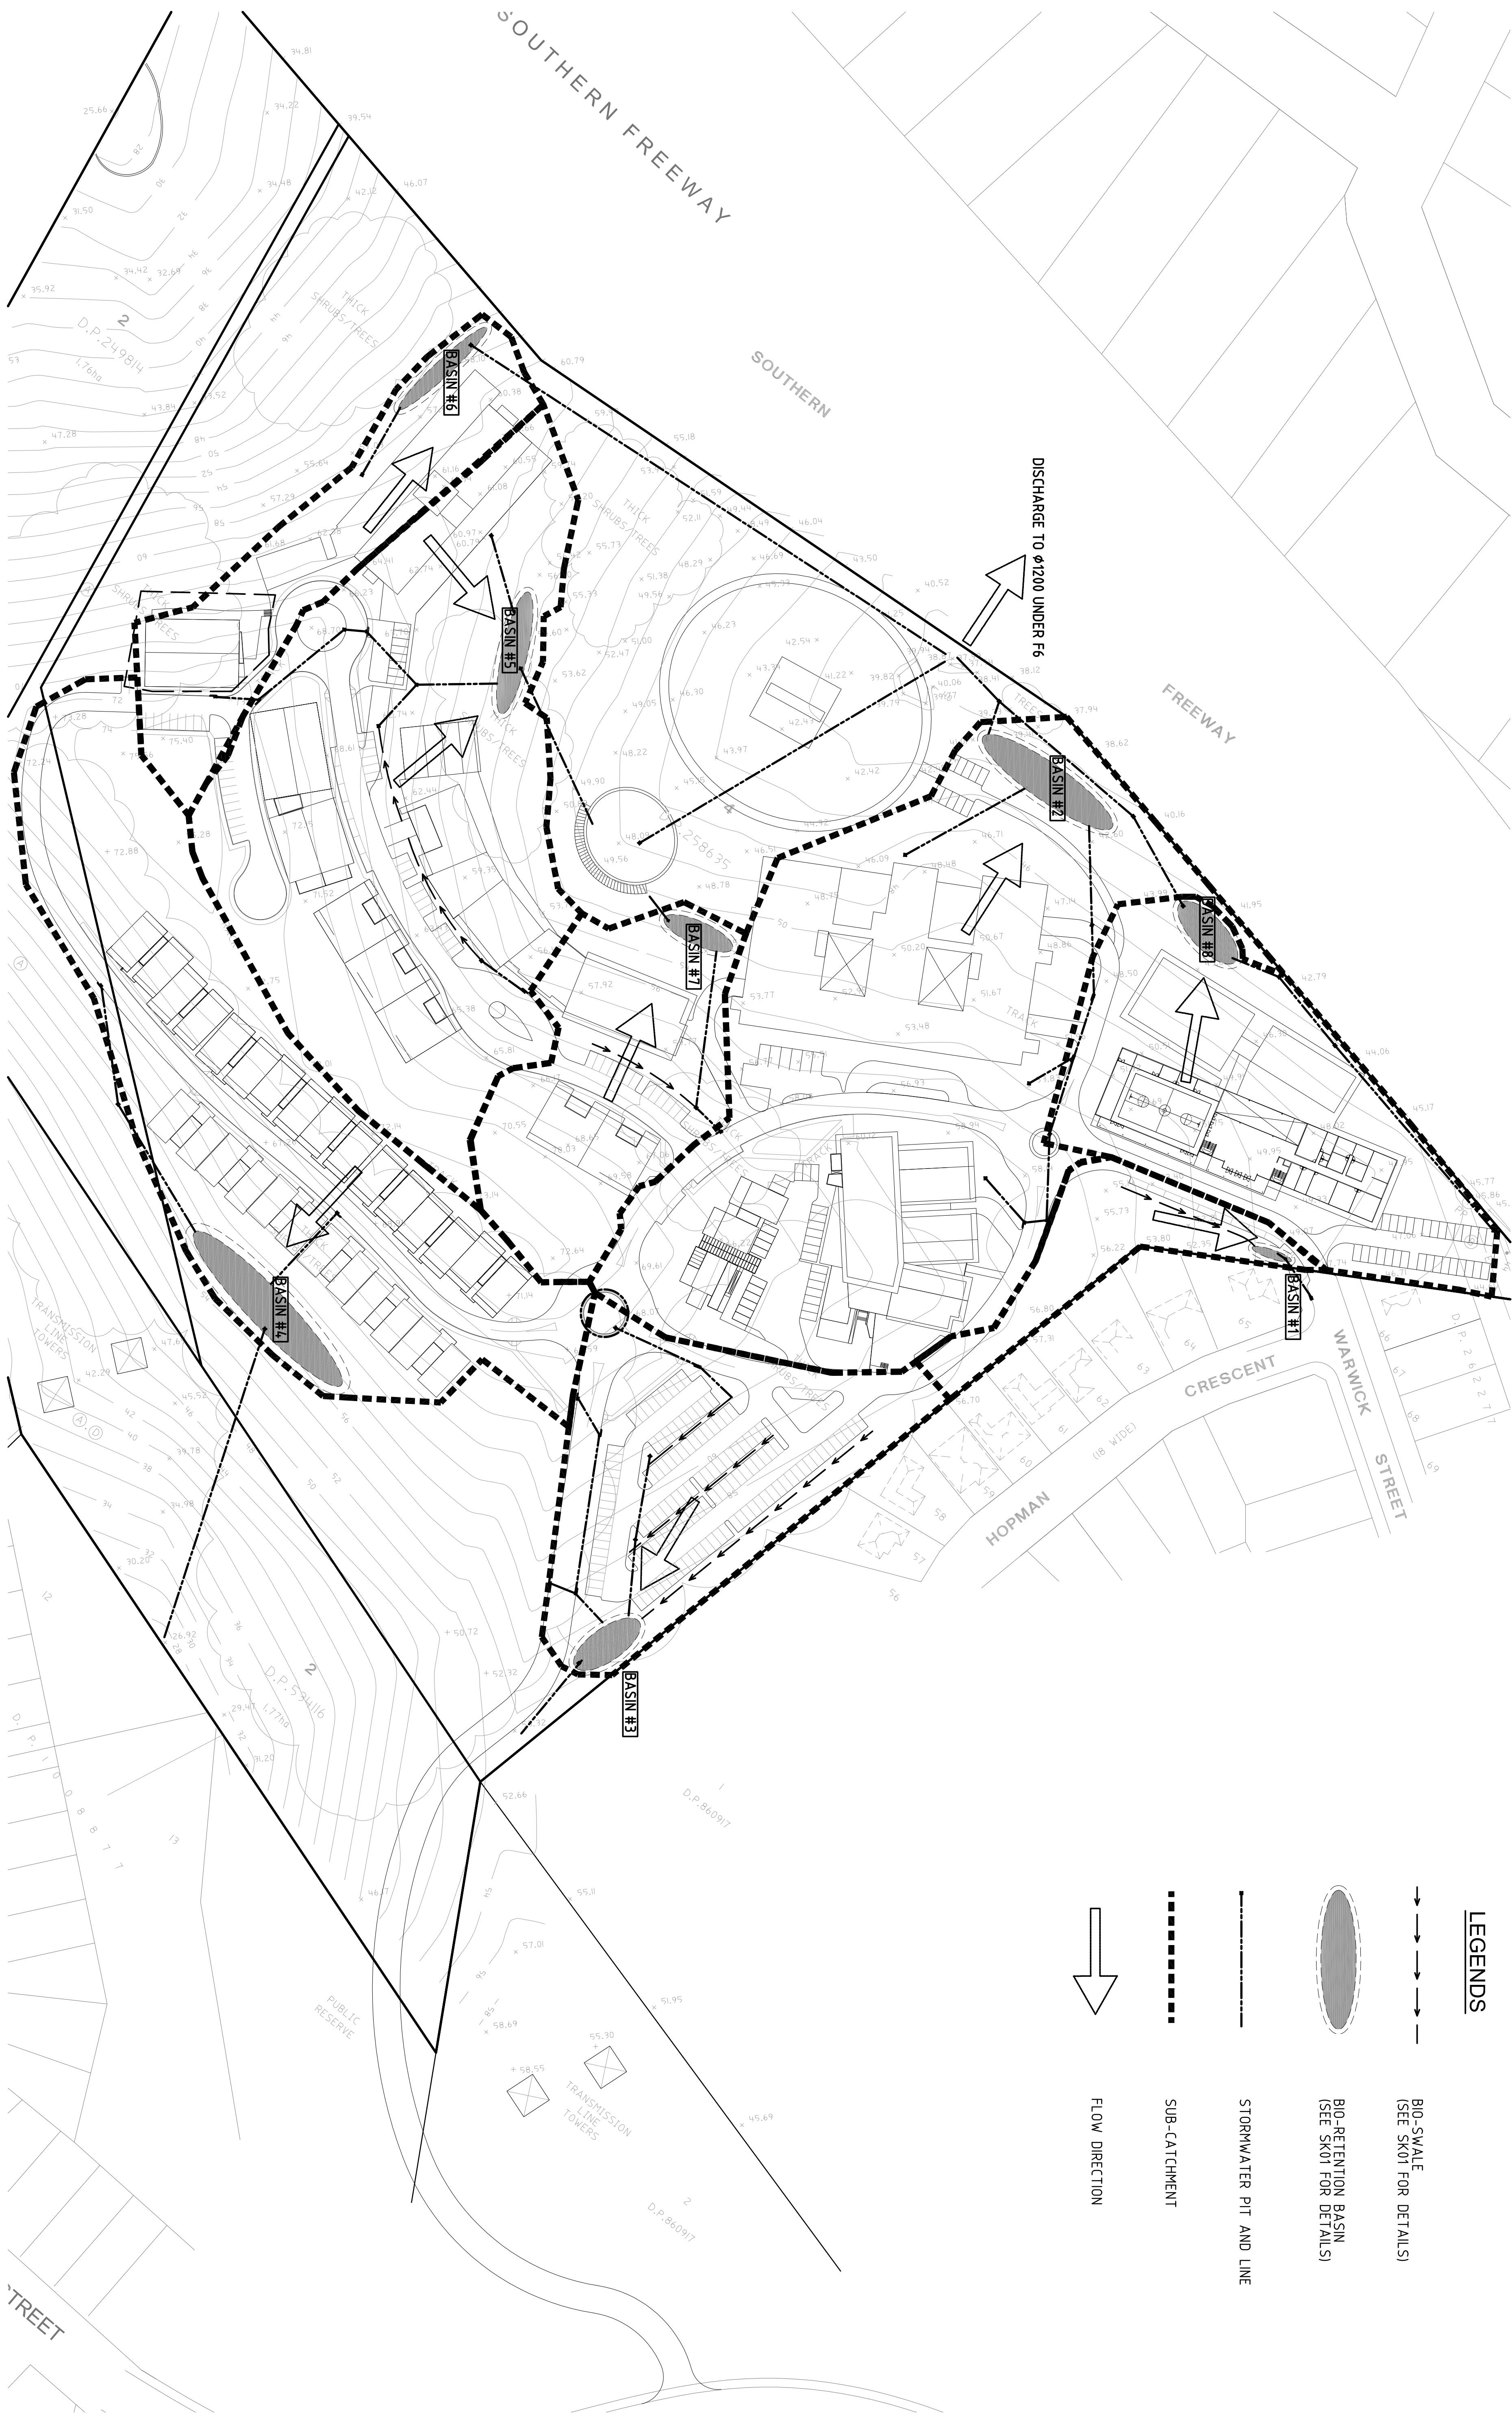



[illegible]



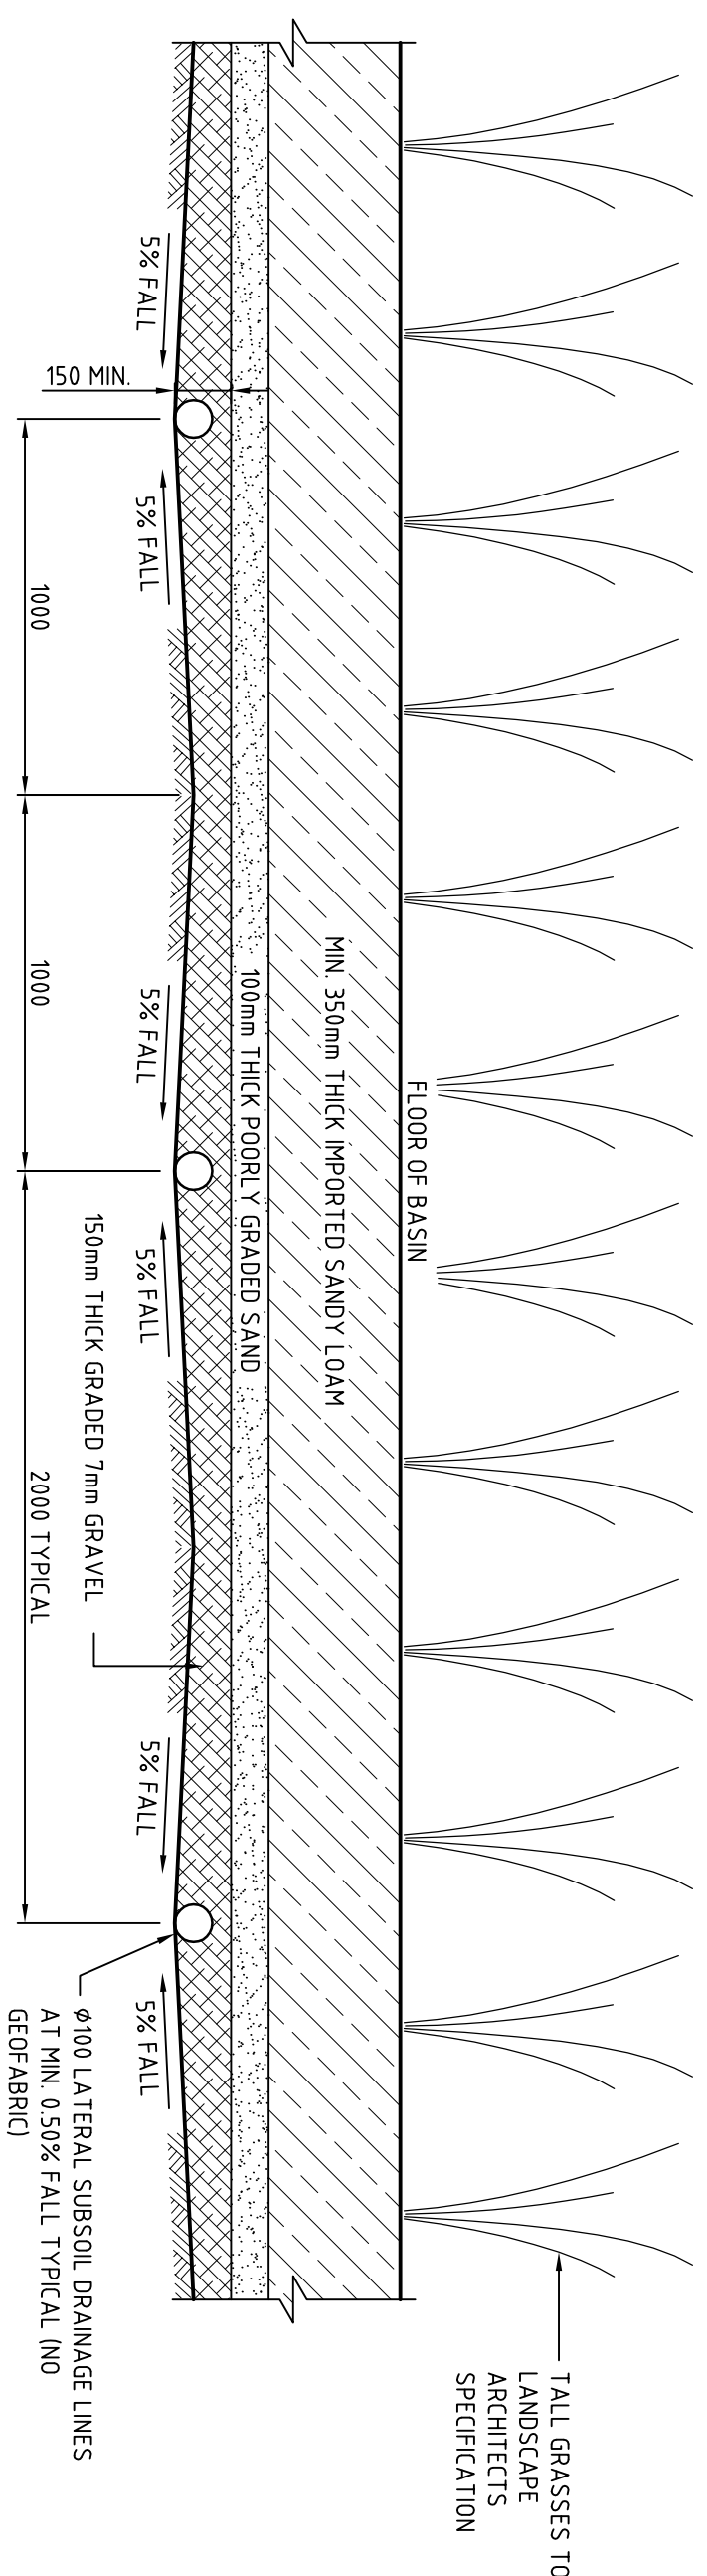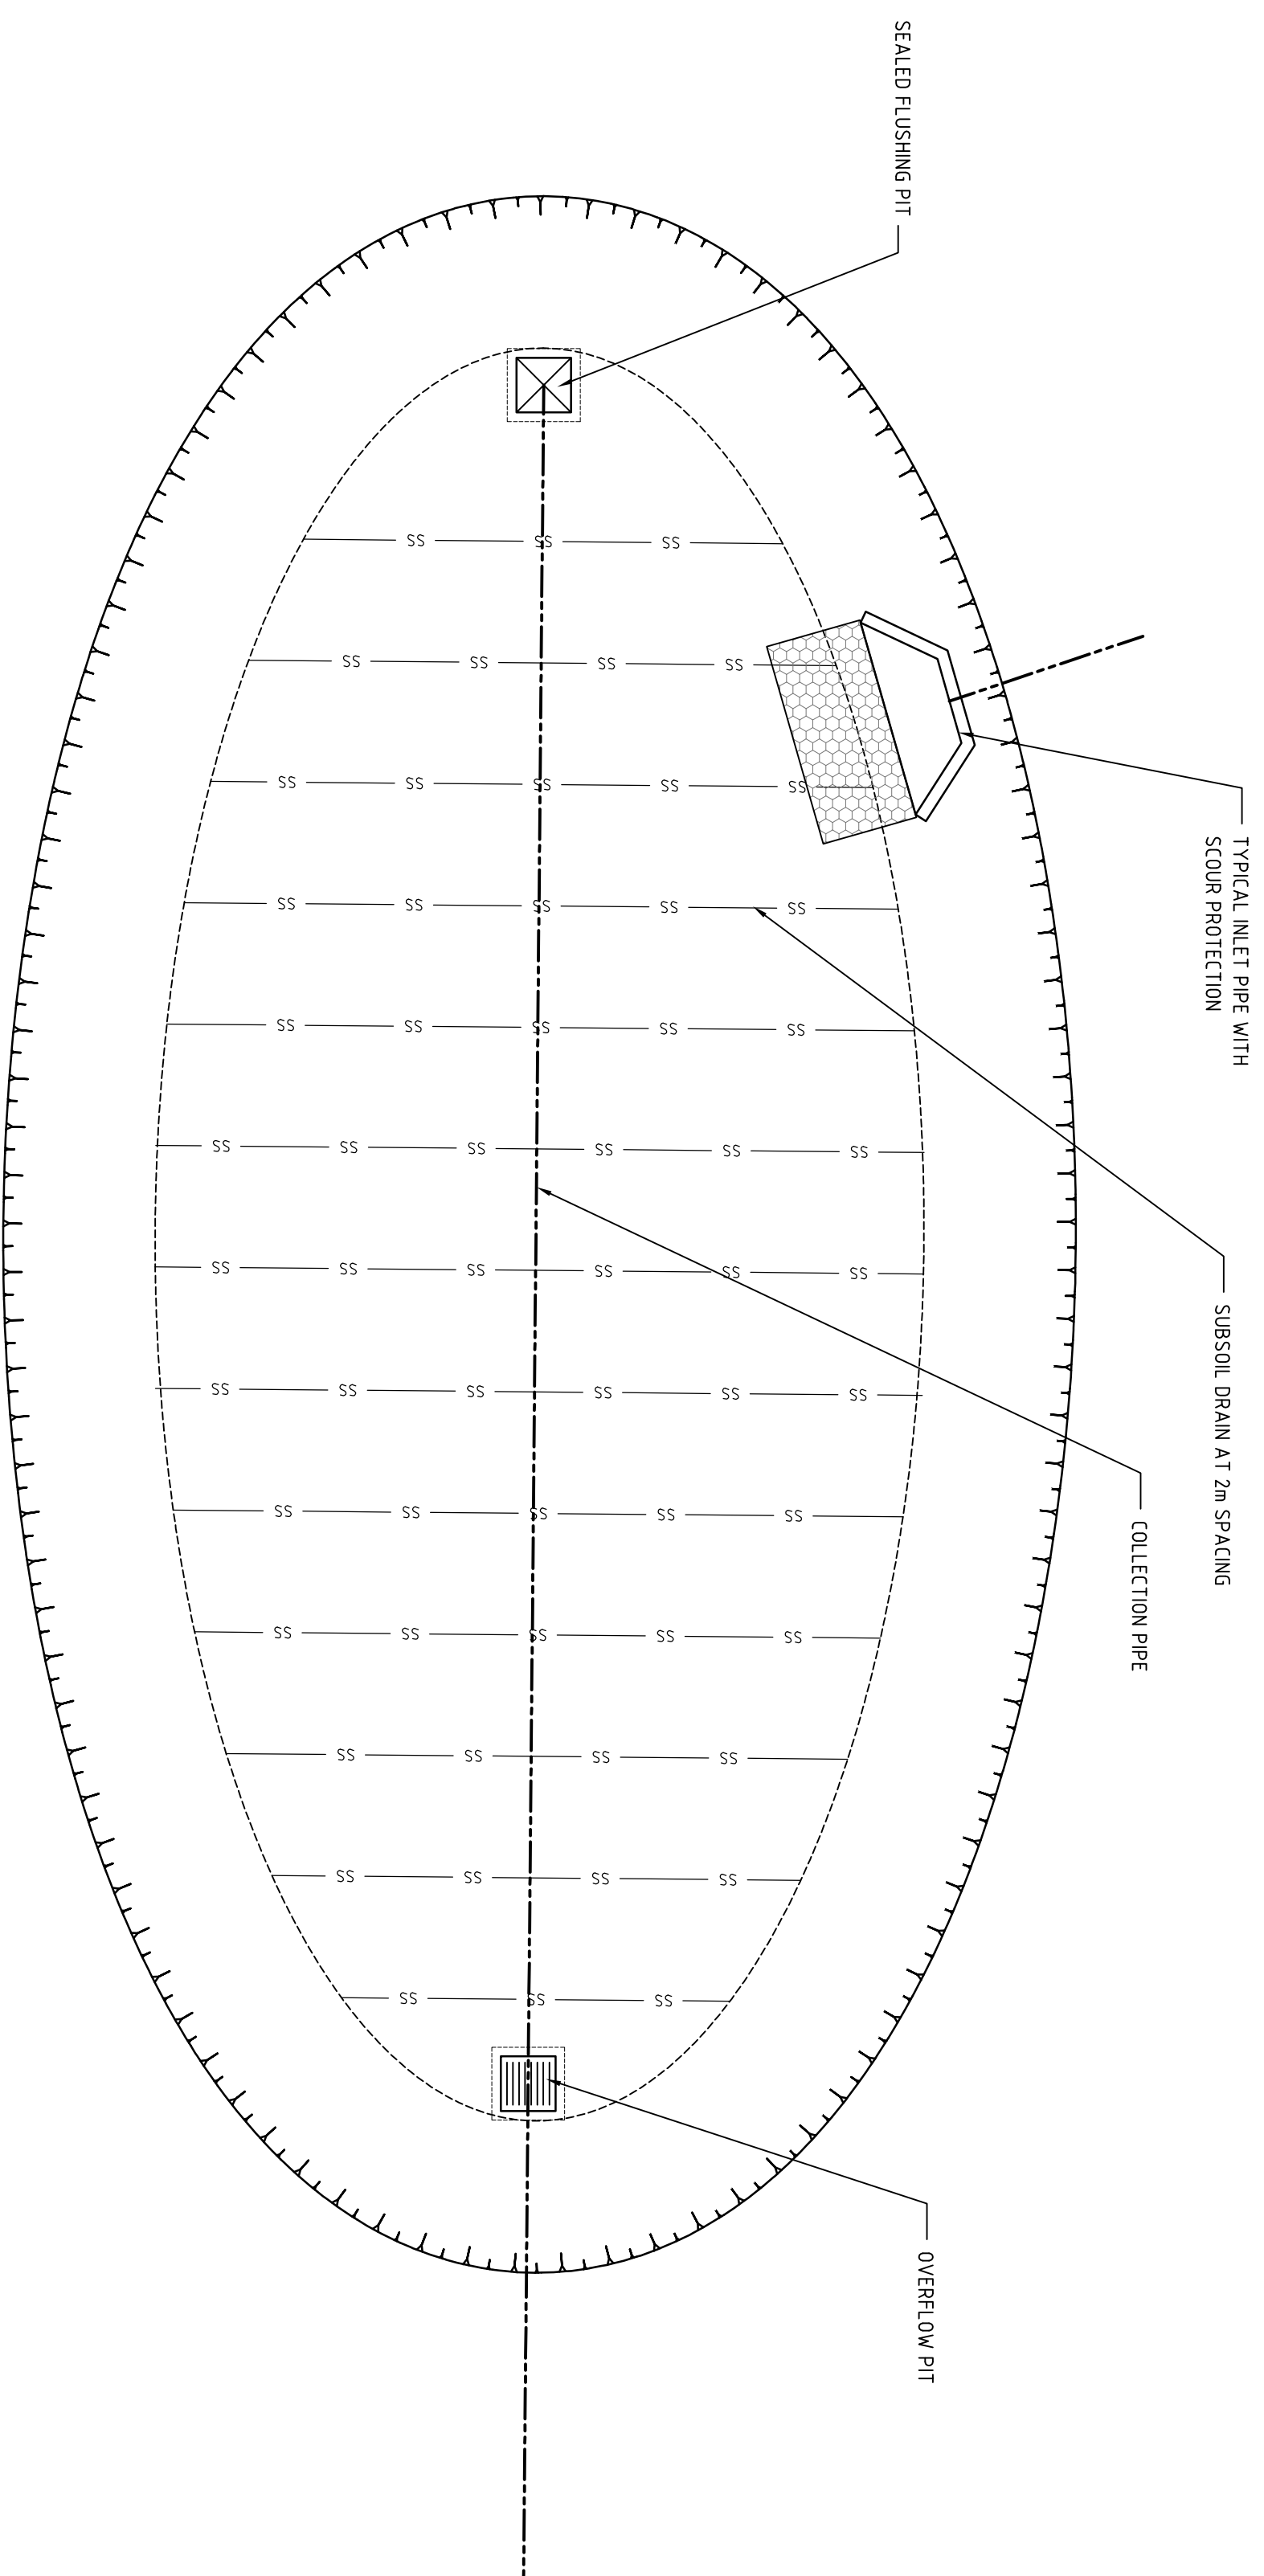

# TYPICAL BIORETENTION PLAN

SCALE 1:100

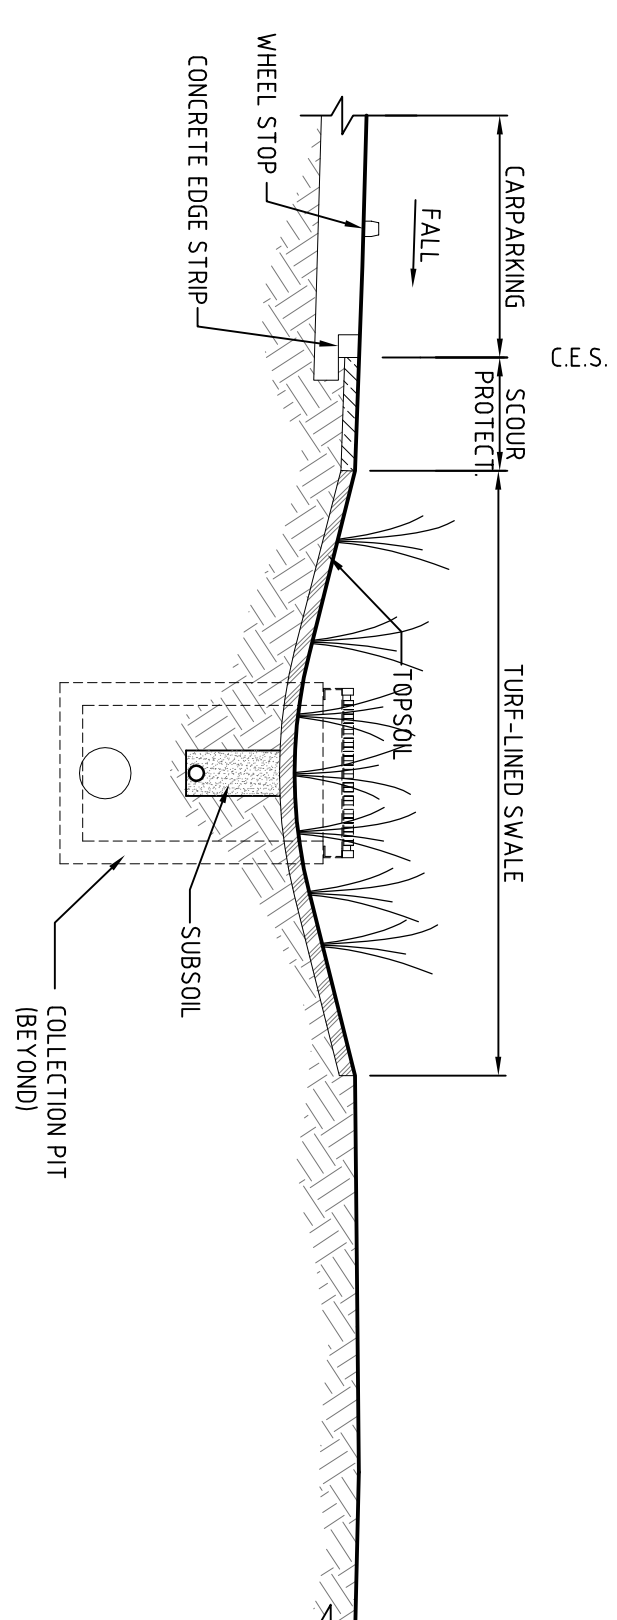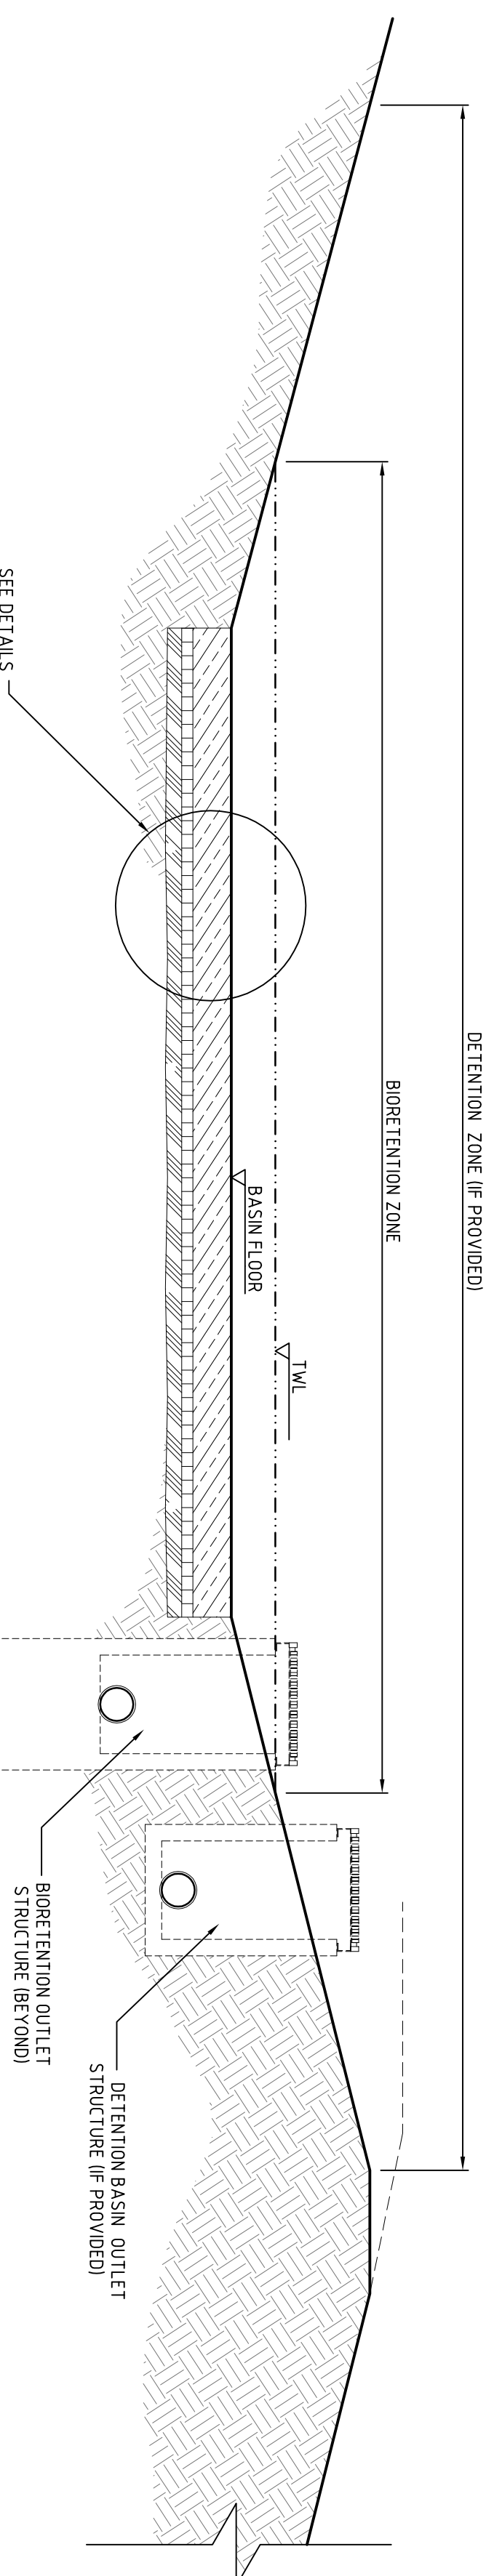

## TYPICAL BIORETENTION SECTION

SCALE 1:50

### TYPICAL BIO-SWALE SECTION

SCALE 1:50

				CLIENT				LIFE CITY WOLLONGONG	
						DESIGNED	W/MARTIN	DATE	24/09/12
						VERIFIED	E. SHIN	DATE	26/08/12
						DRAWN	W/MARTIN	SCALE @ A1	AS NOTED
P2	W/M	21/11/12	E.S.	21/11/12	ISSUE FOR EA SUBMISSION	CONCEPT STORMWATER TYPICAL SECTIONS			
P1	W/M	02/11/12	E.S.	02/11/12	PRELIMINARY ISSUE				
REV	D/S	DATE	VER	DATE	DESCRIPTION				
						STATUS			
						MASTERPLANNING			
						DRAWING No.		00864_SK09	REVISION
									P2