


GROUND FLOOR
GARDEN STAGE 7

PLAN ROOF TOP
GARDEN STAGE 7

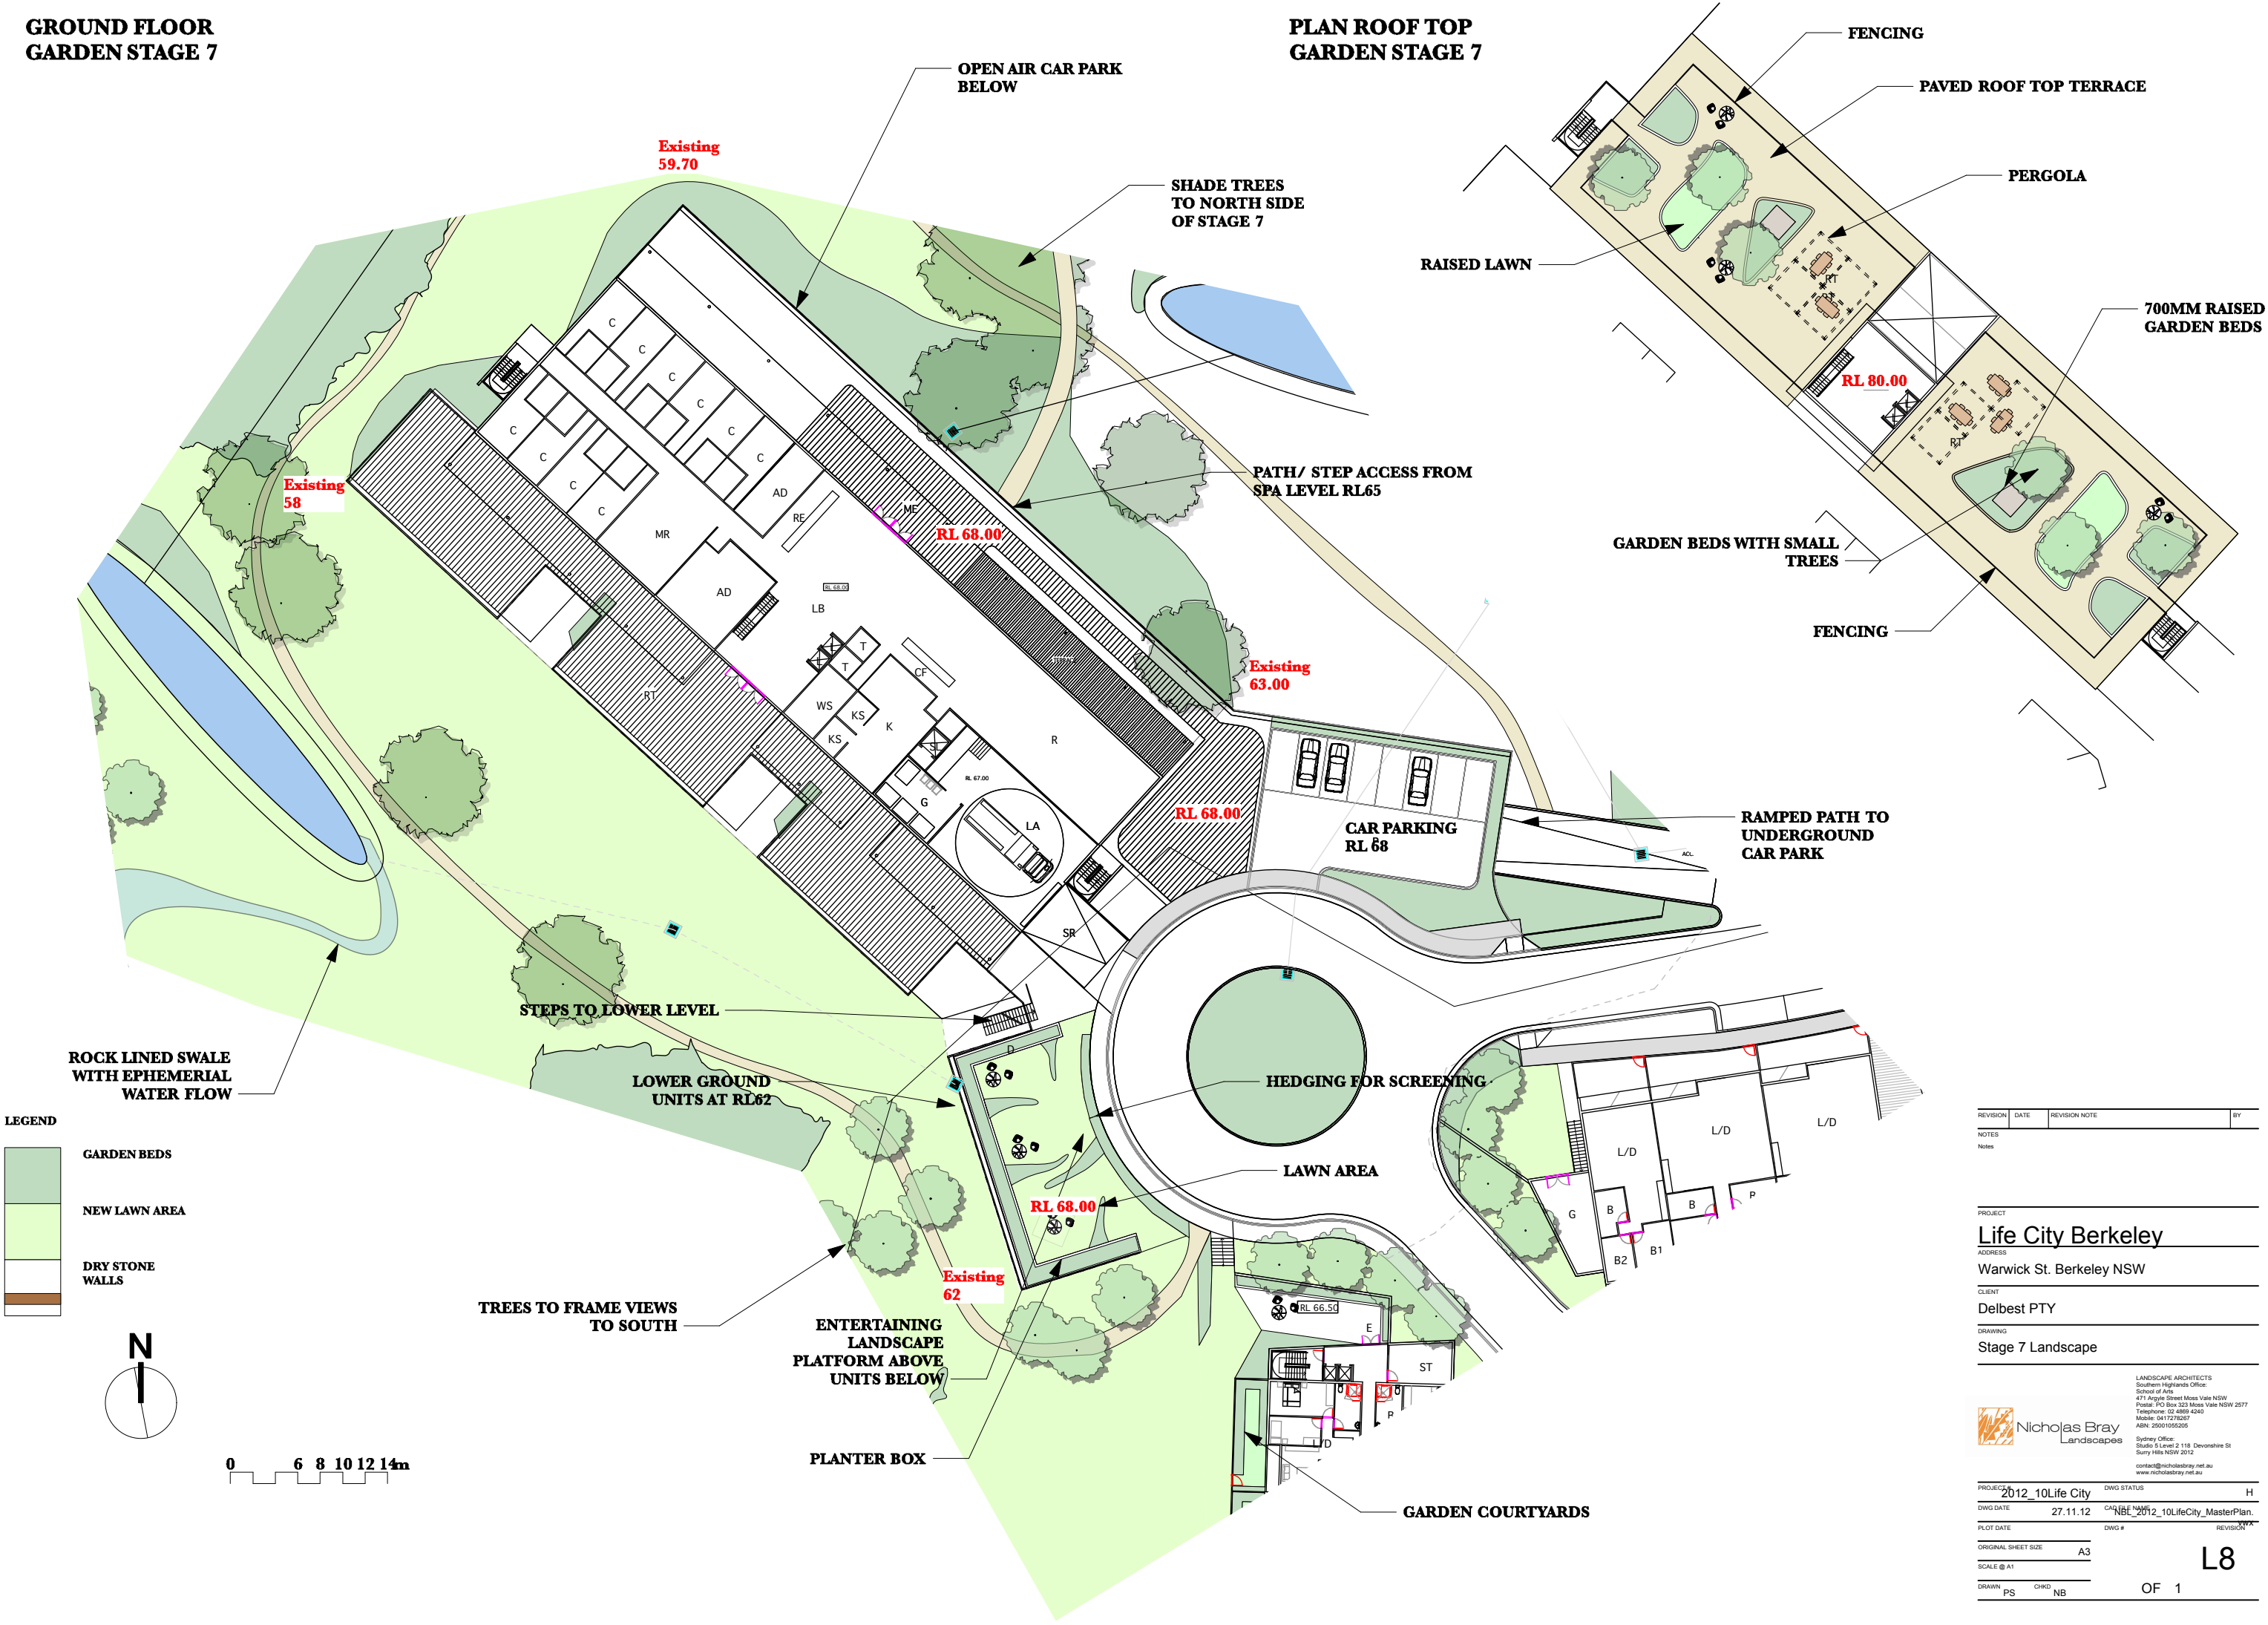

REVISION	DATE	REVISION NOTE	BY
NOTES			
Notes			
PROJECT	Life City Berkeley		
ADDRESS	Warwick St. Berkeley NSW		
CLIENT	Delbest PTY		
DRAWING	Stage 7 Landscape		
LANDSCAPE ARCHITECTS	Southern Highlands Office School of Arts 471 Argyle Street Moss Vale NSW 2577 Telephone: 02 4868 4242 Mobile: 0412782627 ABN: 2501050205		
Sydney Office	Studio 5 Level 2 118 Devonshire St Sydney NSW 2012 contact@nicholasbray.net.au www.nicholasbray.net.au		
PROJECT	2012_10Life City	DWG STATUS	H
DWG DATE	27.11.12	CAD FILE NAME	NBL_2012_10LifeCity_MasterPlan
PLOT DATE		DWG #	REVISION
ORIGINAL SHEET SIZE	A3		
SCALE @ A1			
DRAWN	PS	CHKD	NB
		OF	1