
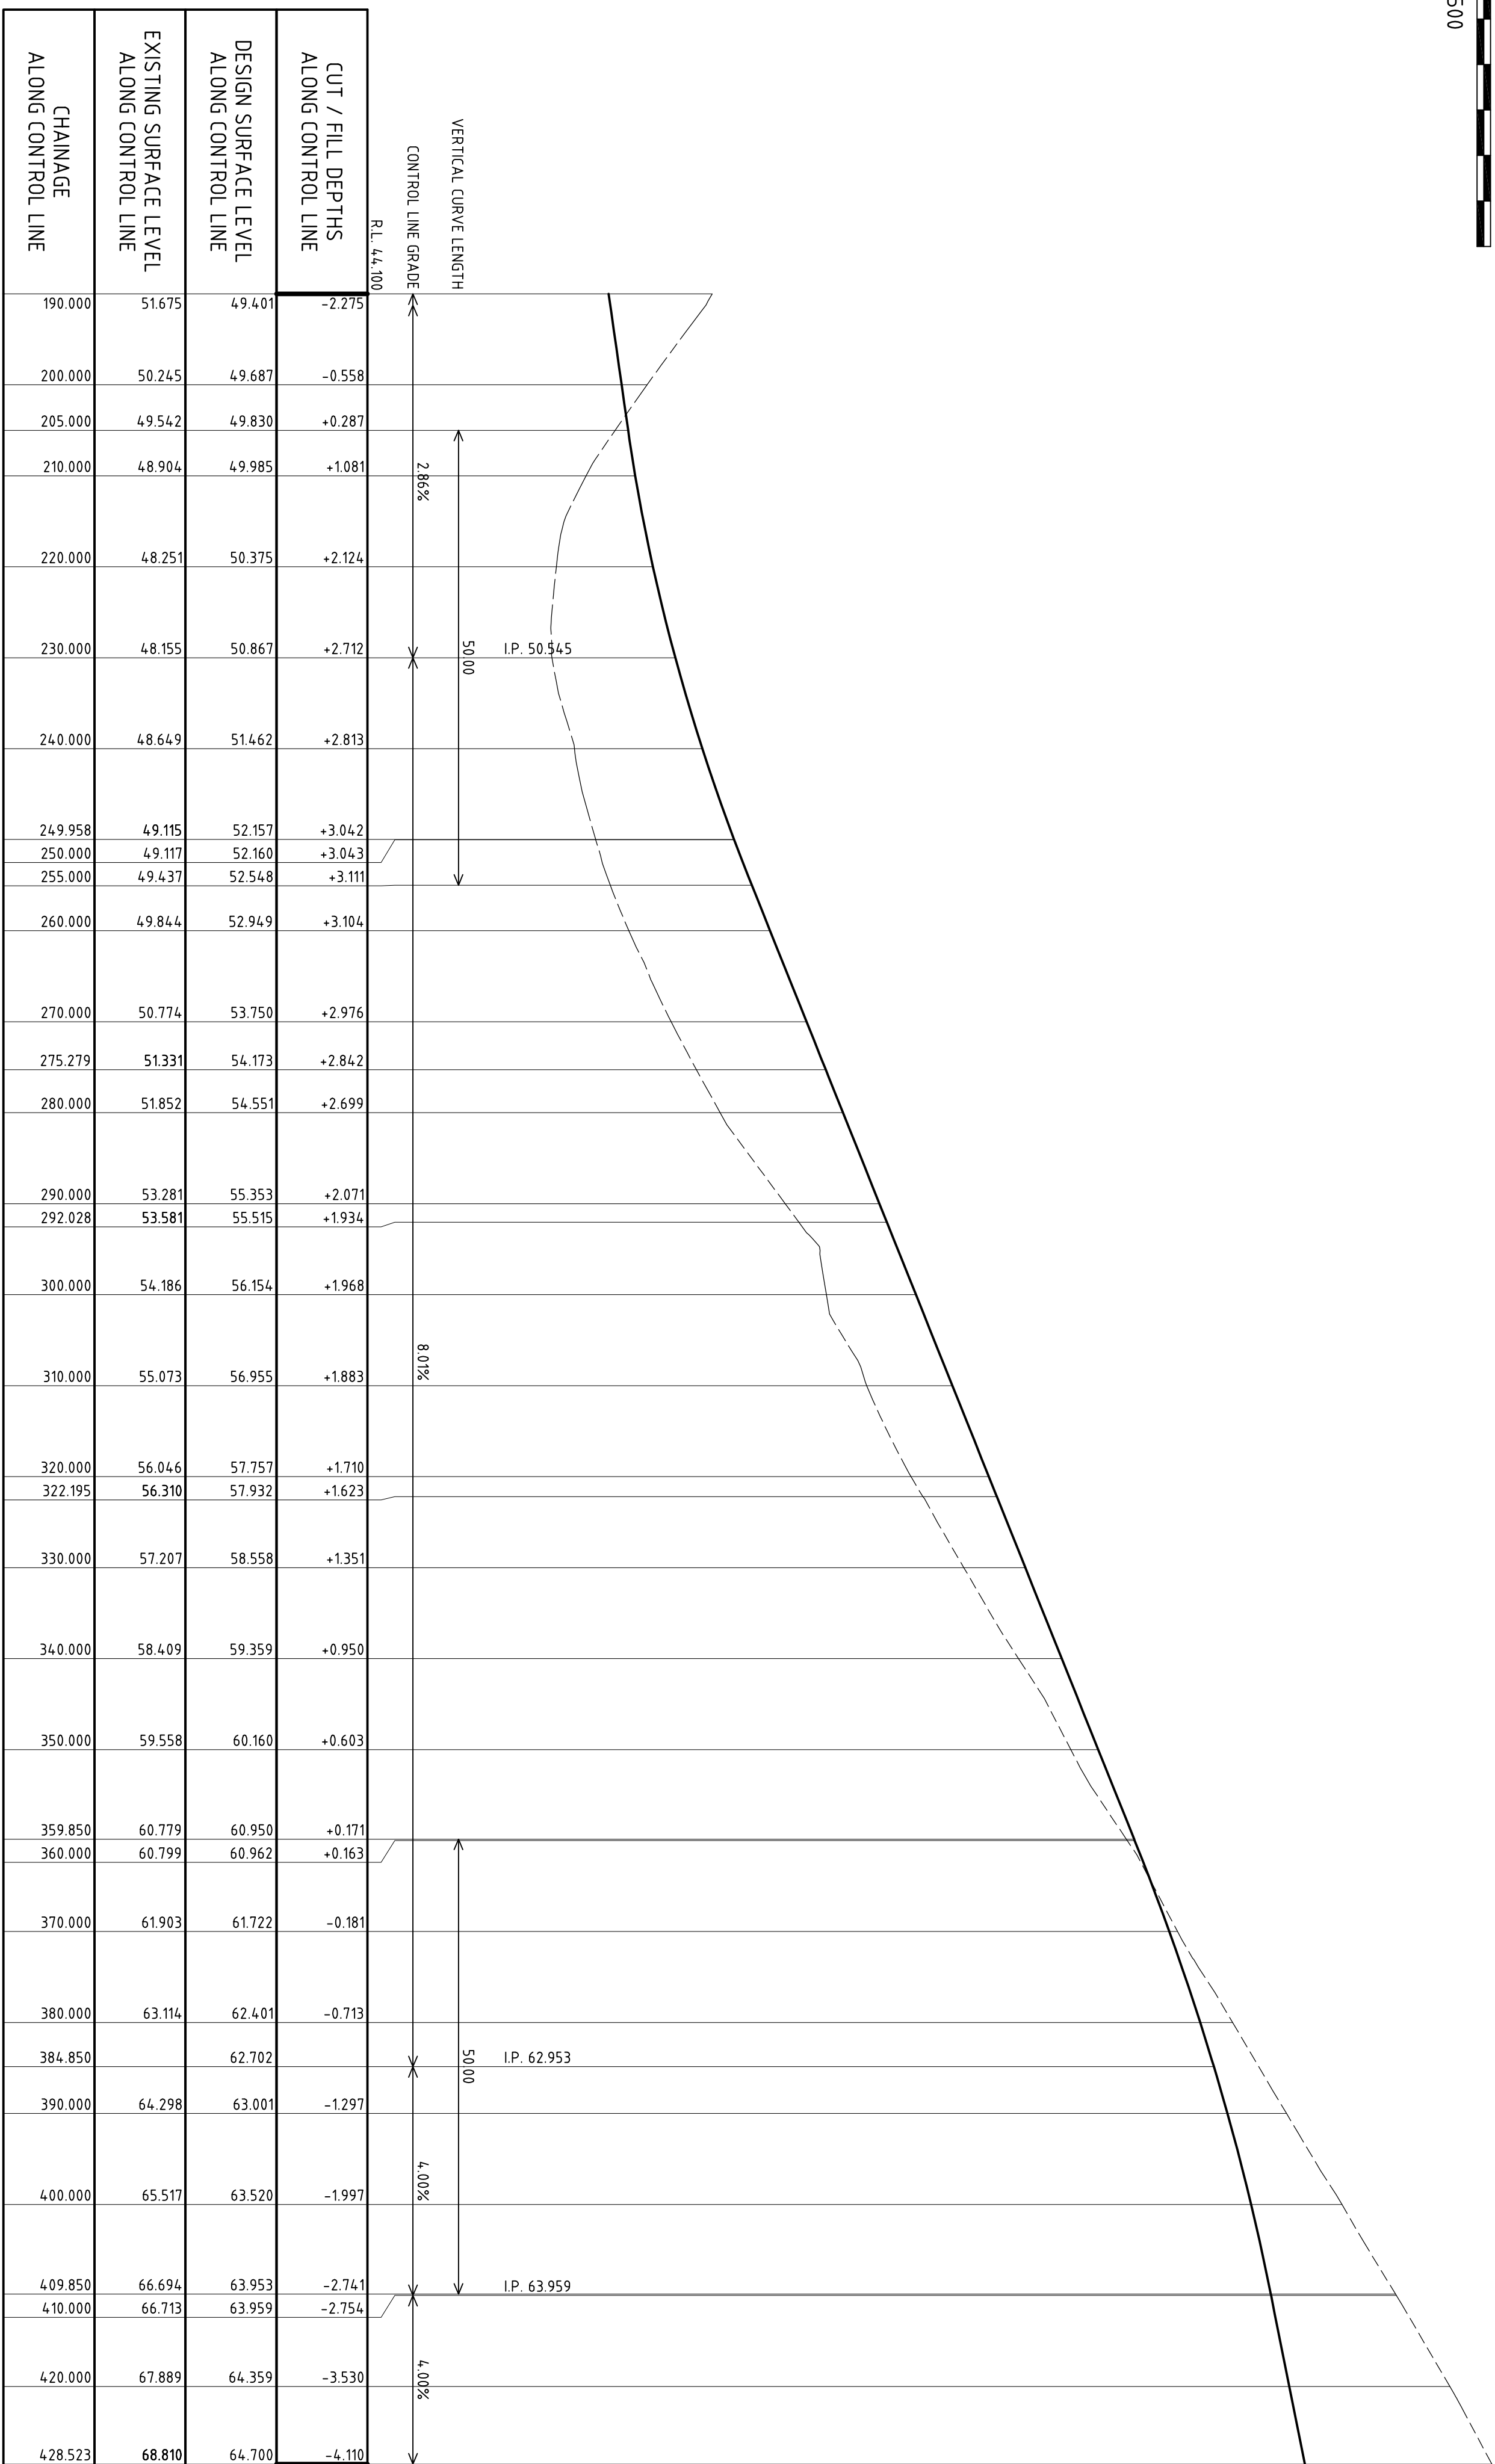


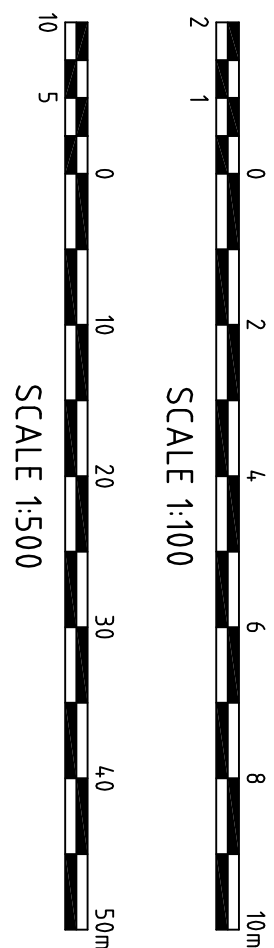

LONGITUDINAL SECTION ALONG ROAD No.1

[illegible]