

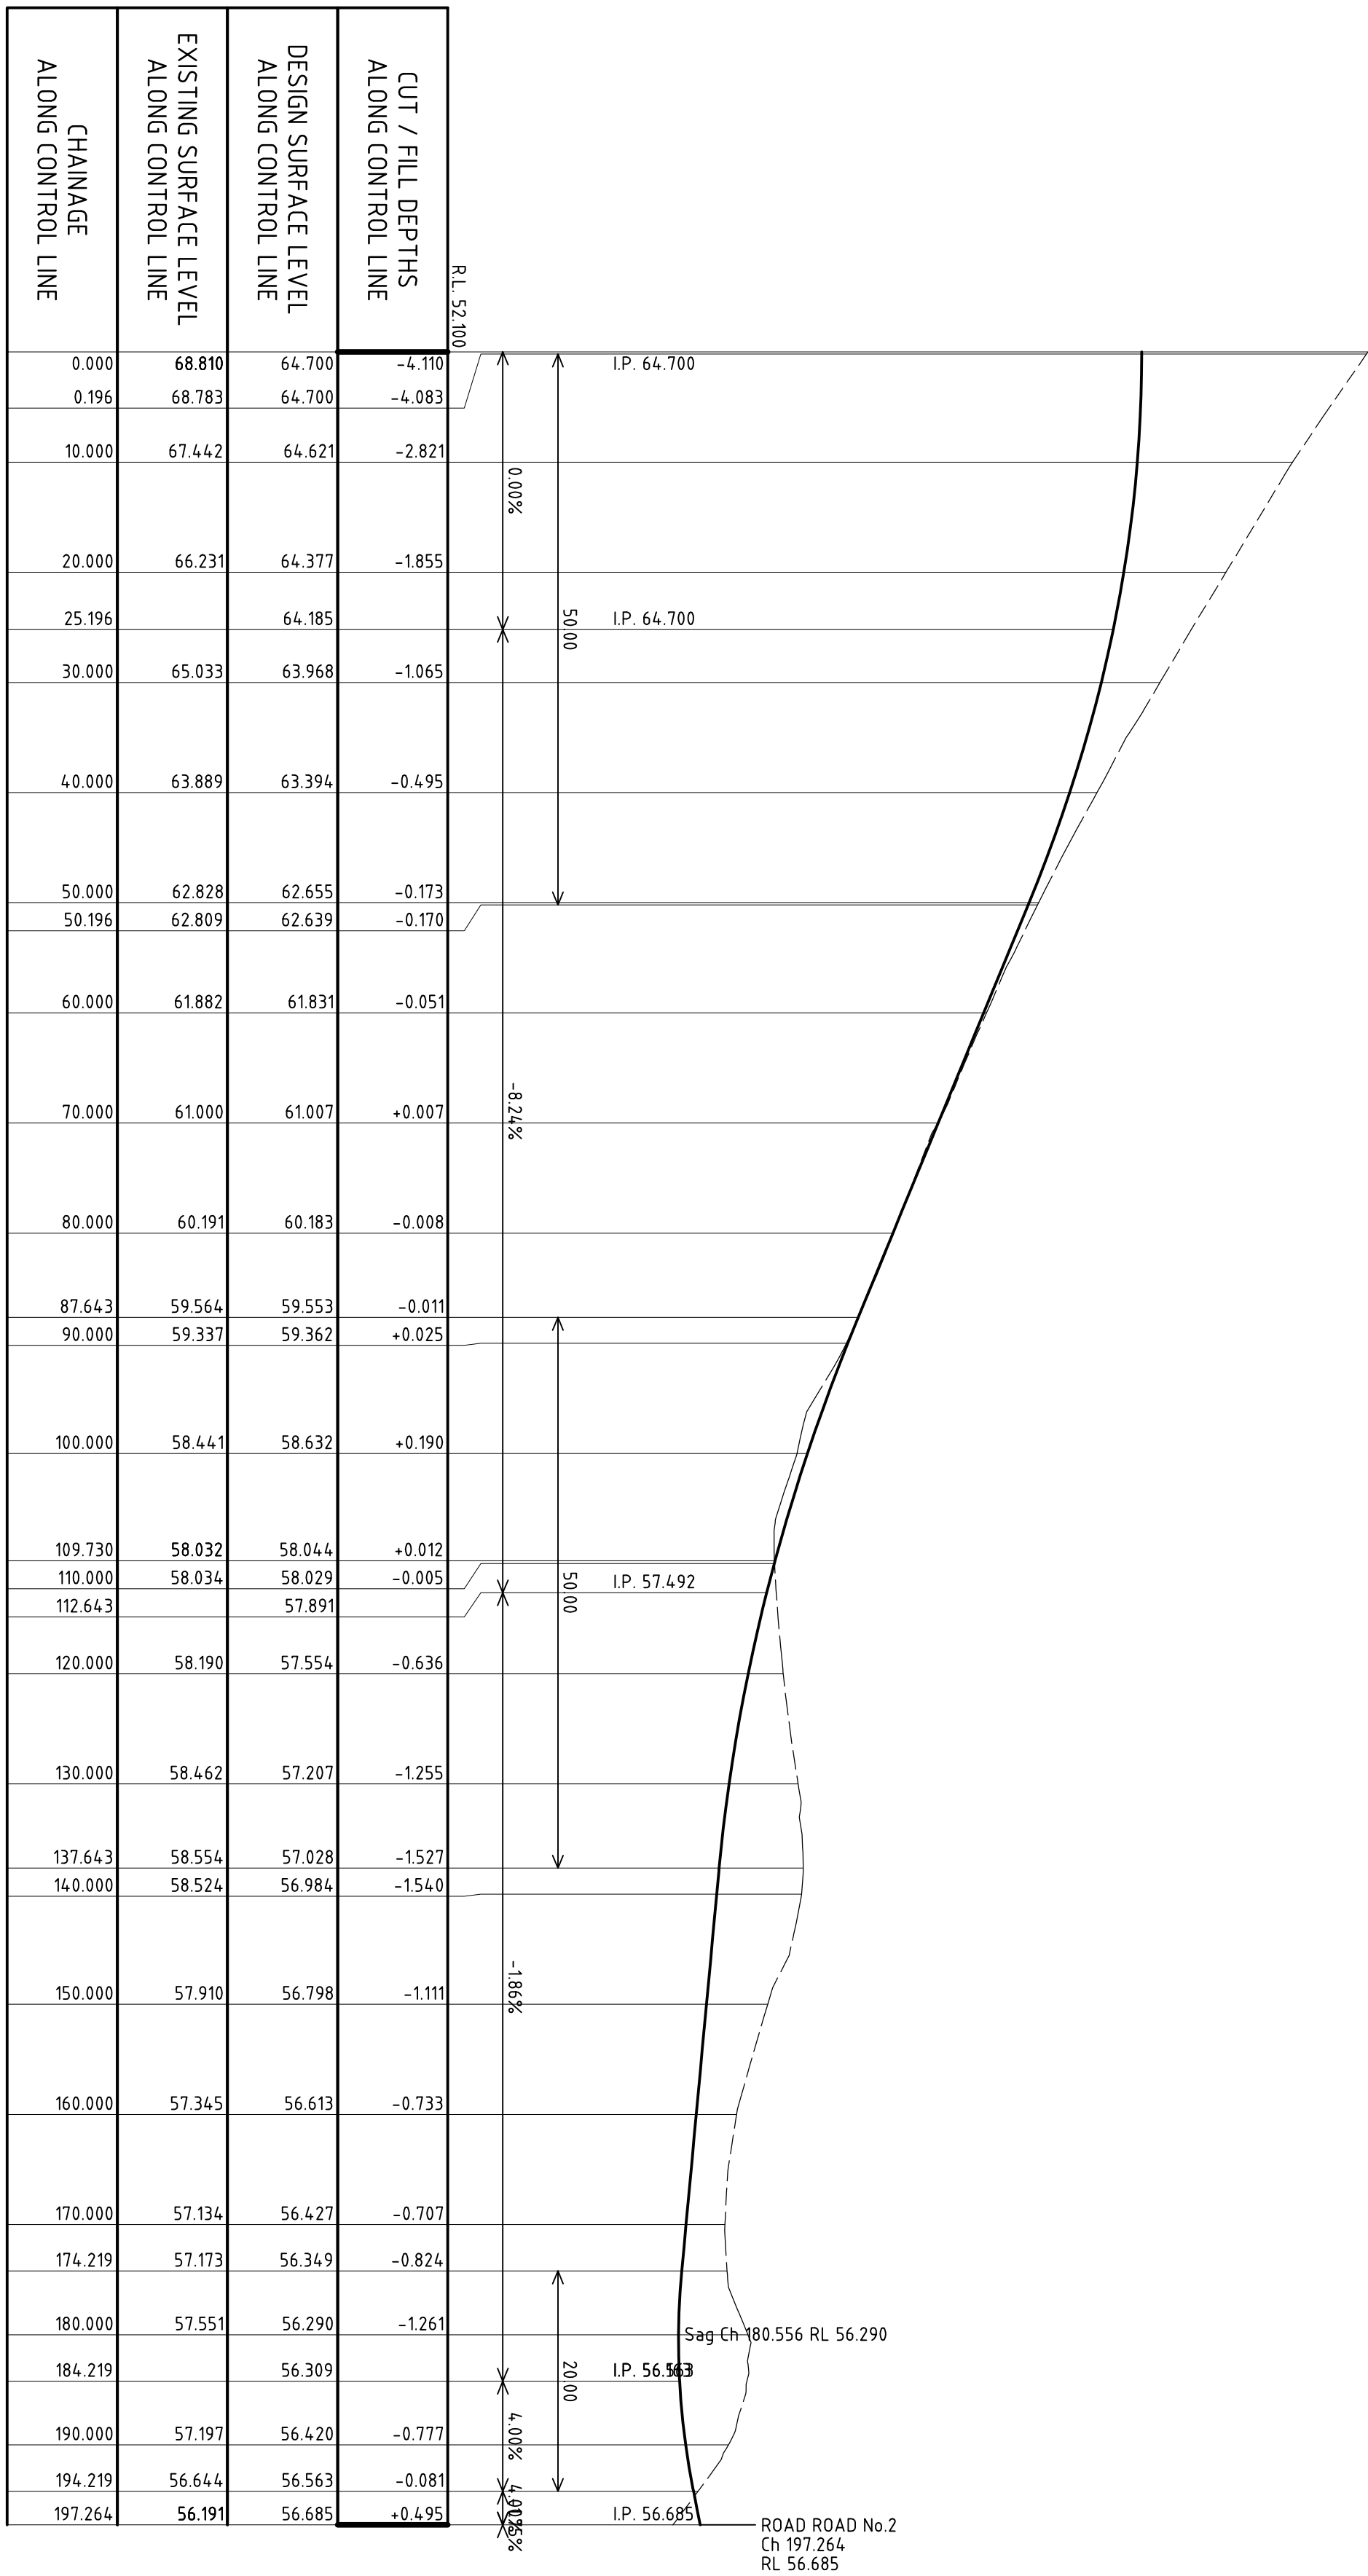


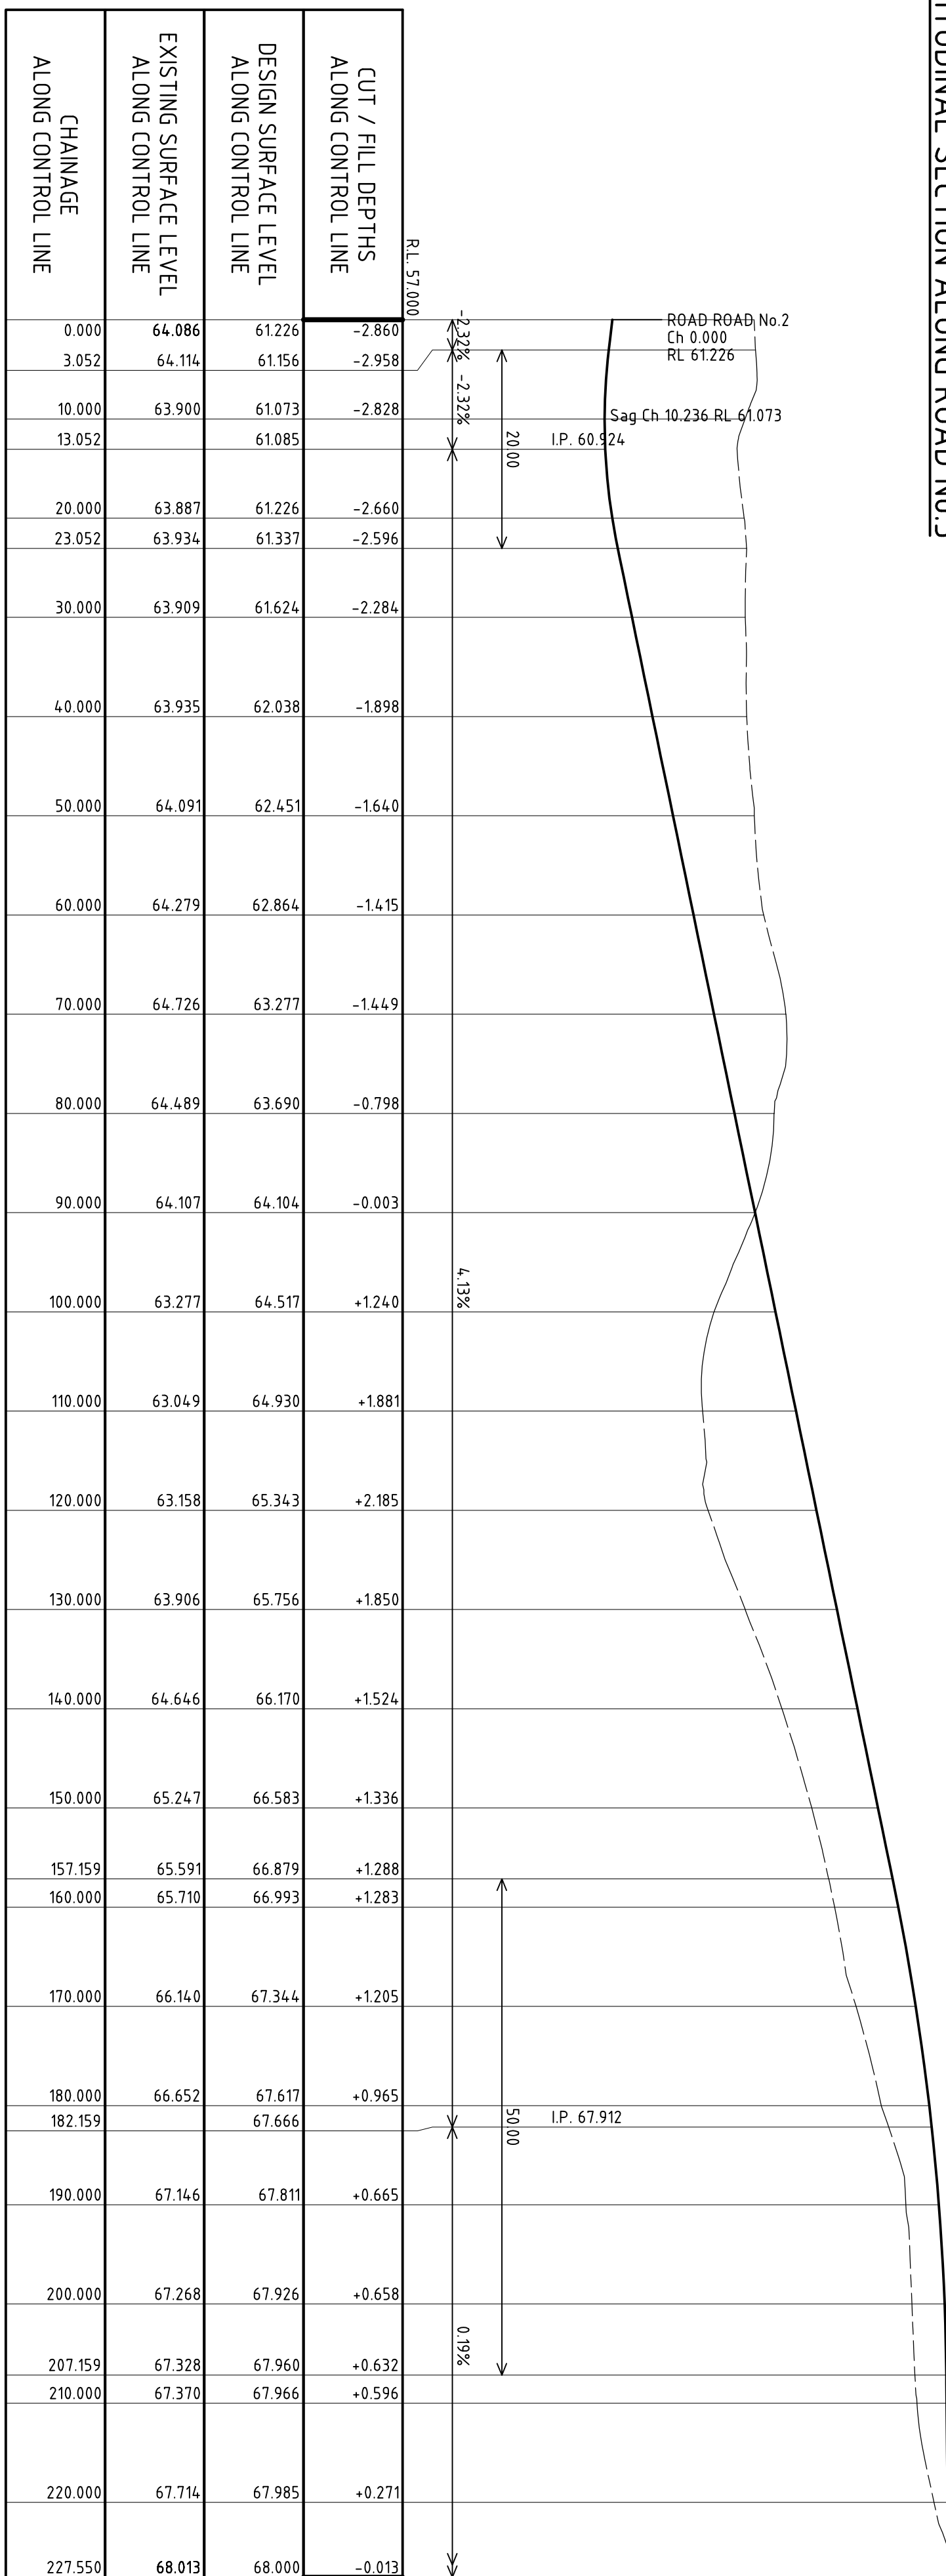

LONGITUDINAL SECTION ALONG ROAD No.3

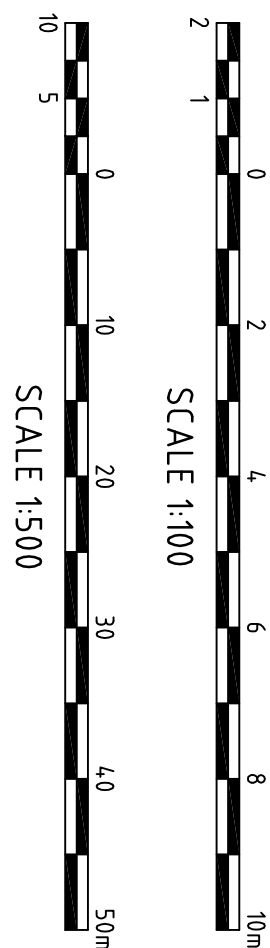

LONGITUDINAL SECTION ALONG ROAD NO.4

[illegible]