




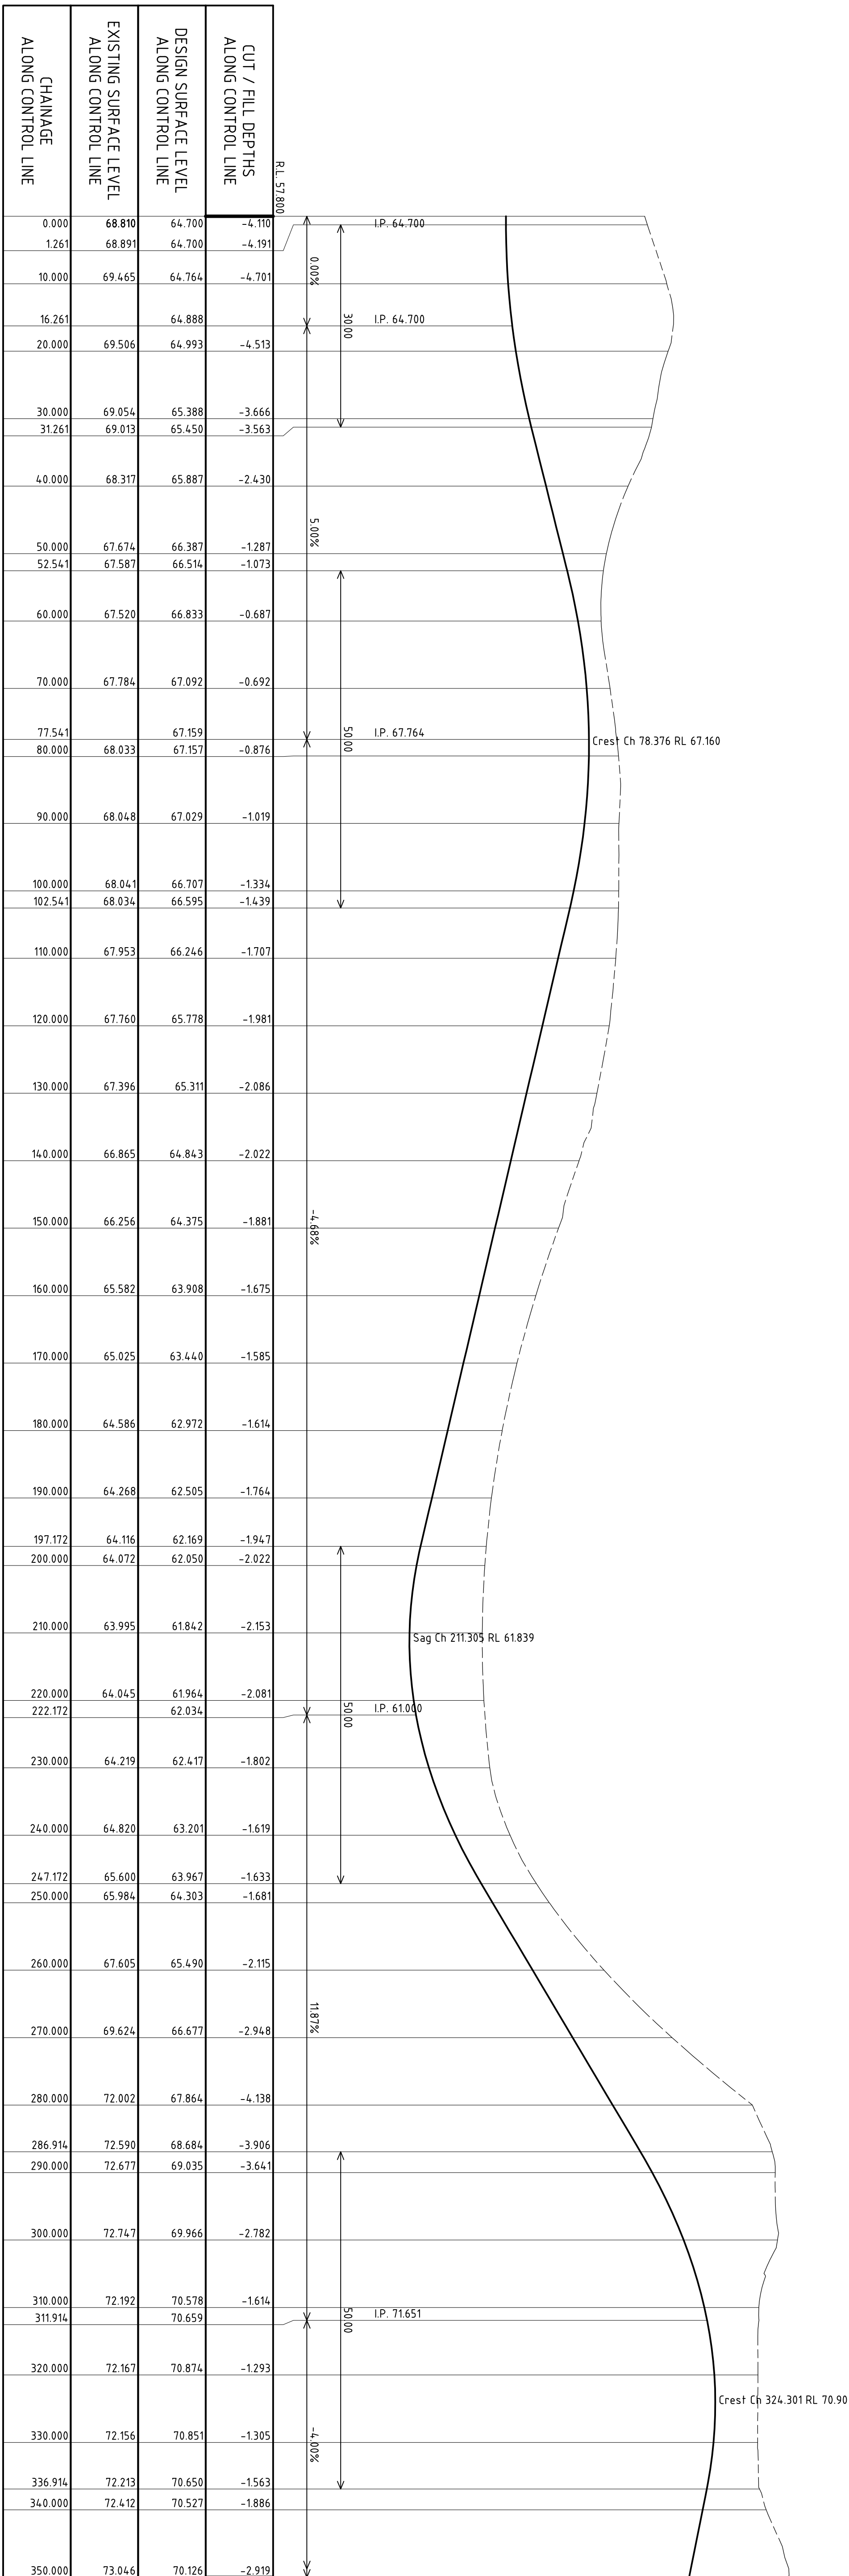

LONGITUDINAL SECTION ALONG ROAD No.5

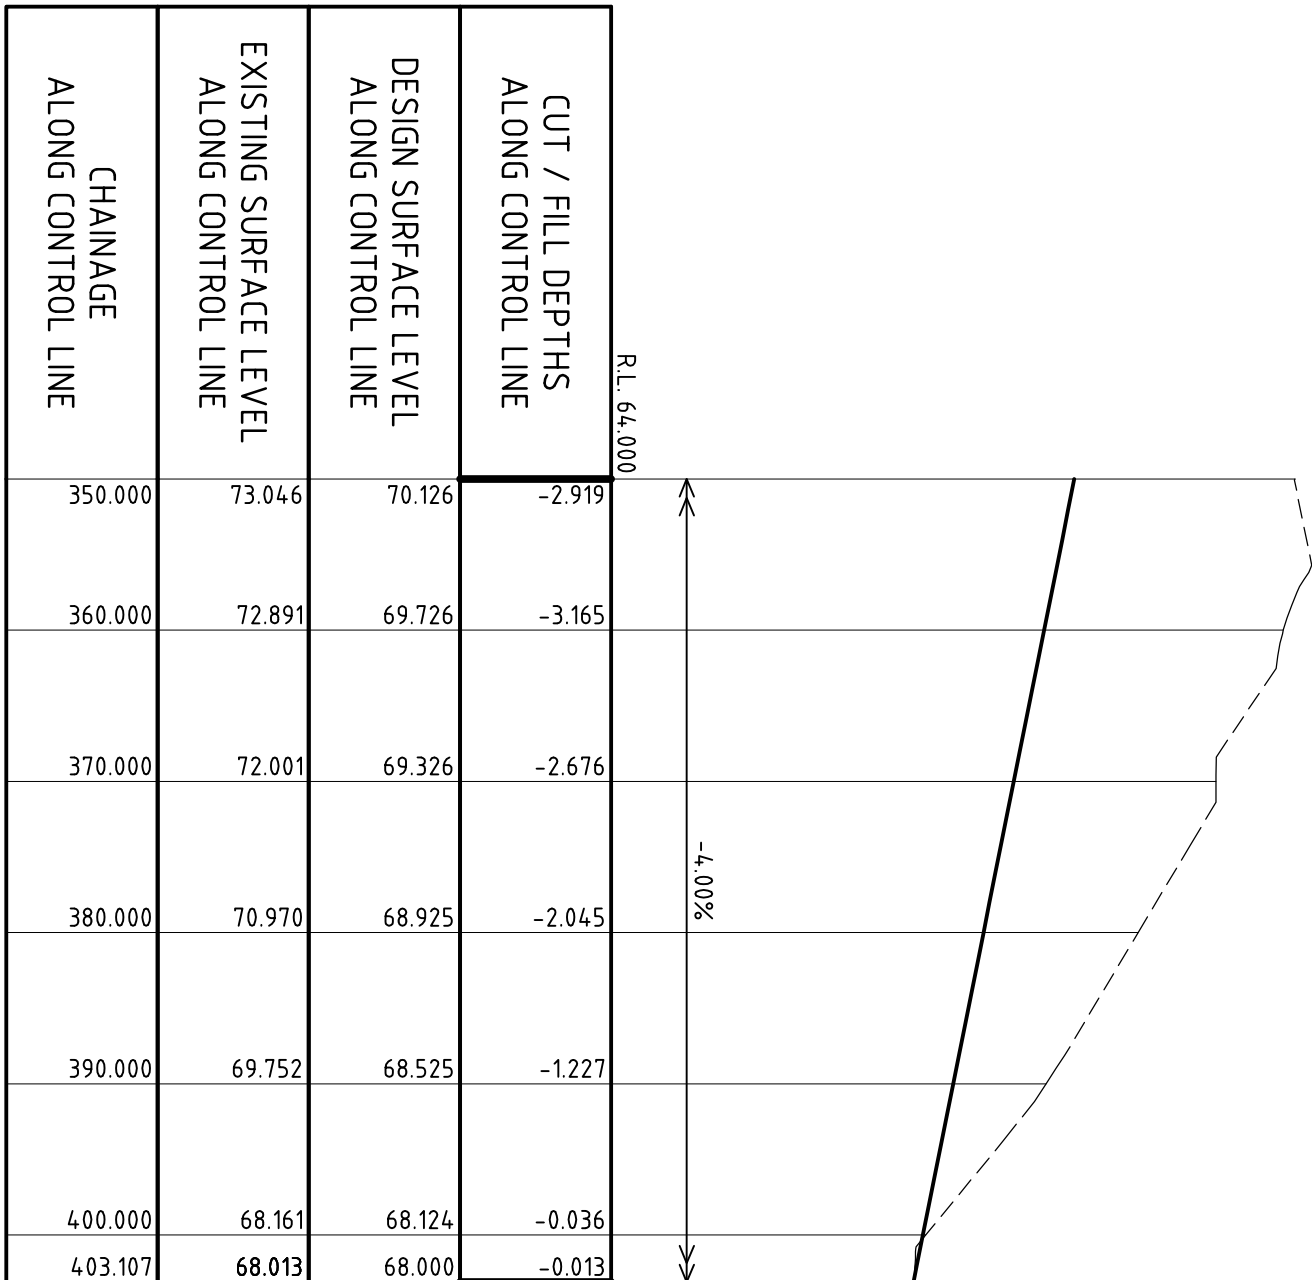

LONGITUDINAL SECTION ALONG ROAD No.5

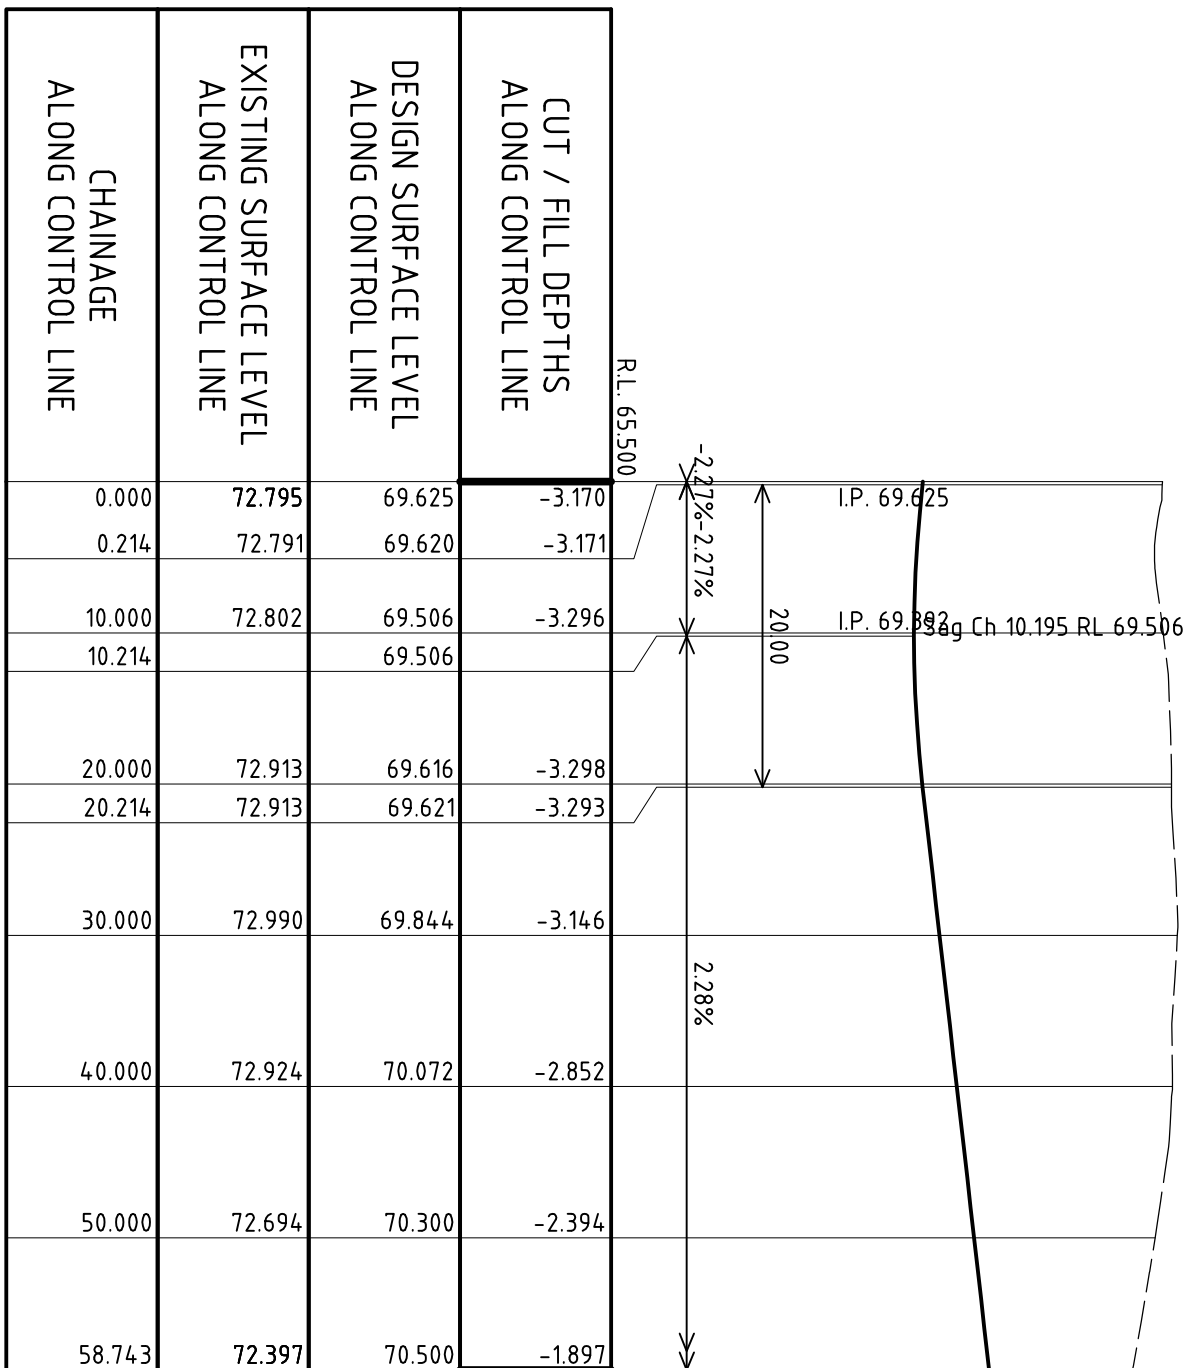

LONGITUDINAL SECTION ALONG ROAD No.6

[illegible]