


LEGEND

BENCH MARK

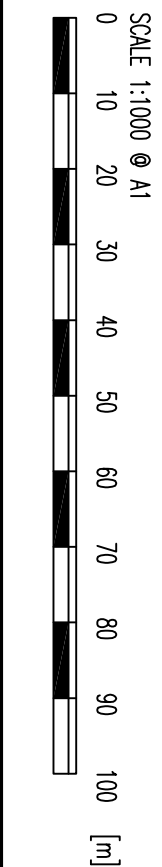

JRK SURVEYS PTY LTD COPYRIGHT STATEMENT

THE SURVEY INFORMATION SHOWN IN THIS PLAN, DRAWING OR DOCUMENT IS THE PROPERTY OF JRK SURVEYS PTY LTD. IT IS TO BE USED ONLY FOR THE PURPOSES FOR WHICH IT HAS BEEN COMMISSIONED. UNAUTHORISED USE OF THIS DOCUMENT IN ANY FORM WITHOUT THE WRITTEN PERMISSION OF JRK SURVEYS PTY LTD IS PROHIBITED. UNLESS OTHERWISE SPECIFIED, ALL RIGHTS RESERVED. JRK SURVEYS PTY LTD ARE THE SOURCE OF THE SURVEY DATA.

NOTES

1. NO INVESTIGATION OF UNDERGROUND SERVICES OR BUILDING FOOTINGS HAS BEEN UNDERTAKEN IN THE PREPARATION OF THIS SURVEY.
2. ORIGIN OF LEVELS SSM1629 R.L.18.747m (AHD) BY SCIMS, DATED 6TH JUNE 2012.
3. ALL BUILDING AND FENCING INFORMATION IS APPROXIMATE ONLY.
4. TREE SIZES ARE ESTIMATES ONLY.
5. DATE OF SURVEY 13TH JUNE - 9TH AUGUST 2012.



UNDERGROUND SERVICES SEARCH SHOULD BE UNDERTAKEN PRIOR TO ANY EXCAVATION TAKING PLACE UPON THE SITE



TITLE:


SITE ANALYSIS SURVEY OVER LOT 2 IN D.P.249814, LOT 4 IN D.P.258635 & LOT 2 IN D.P.534116



Wollongong 4284 9922
Sydney 9548 1838
Mowra 4421 8223
Bowral 4861 1881
Fax 4284 9986
Email: info@surveysjrk.com.au

Land Surveyors
www.surveysjrk.com.au

CLIENT:	TCG PLANNING	NOTES:	2m CONTOURS
LEVEL DATUM:	A.H.D.	SURVEY BY:	B.S
DRAWING No.	SCALE	SHEET	DATE:
12-107p1	1:1000@A1 1:2000@A3	1 OF 1 SHEETS	9TH AUGUST 2012

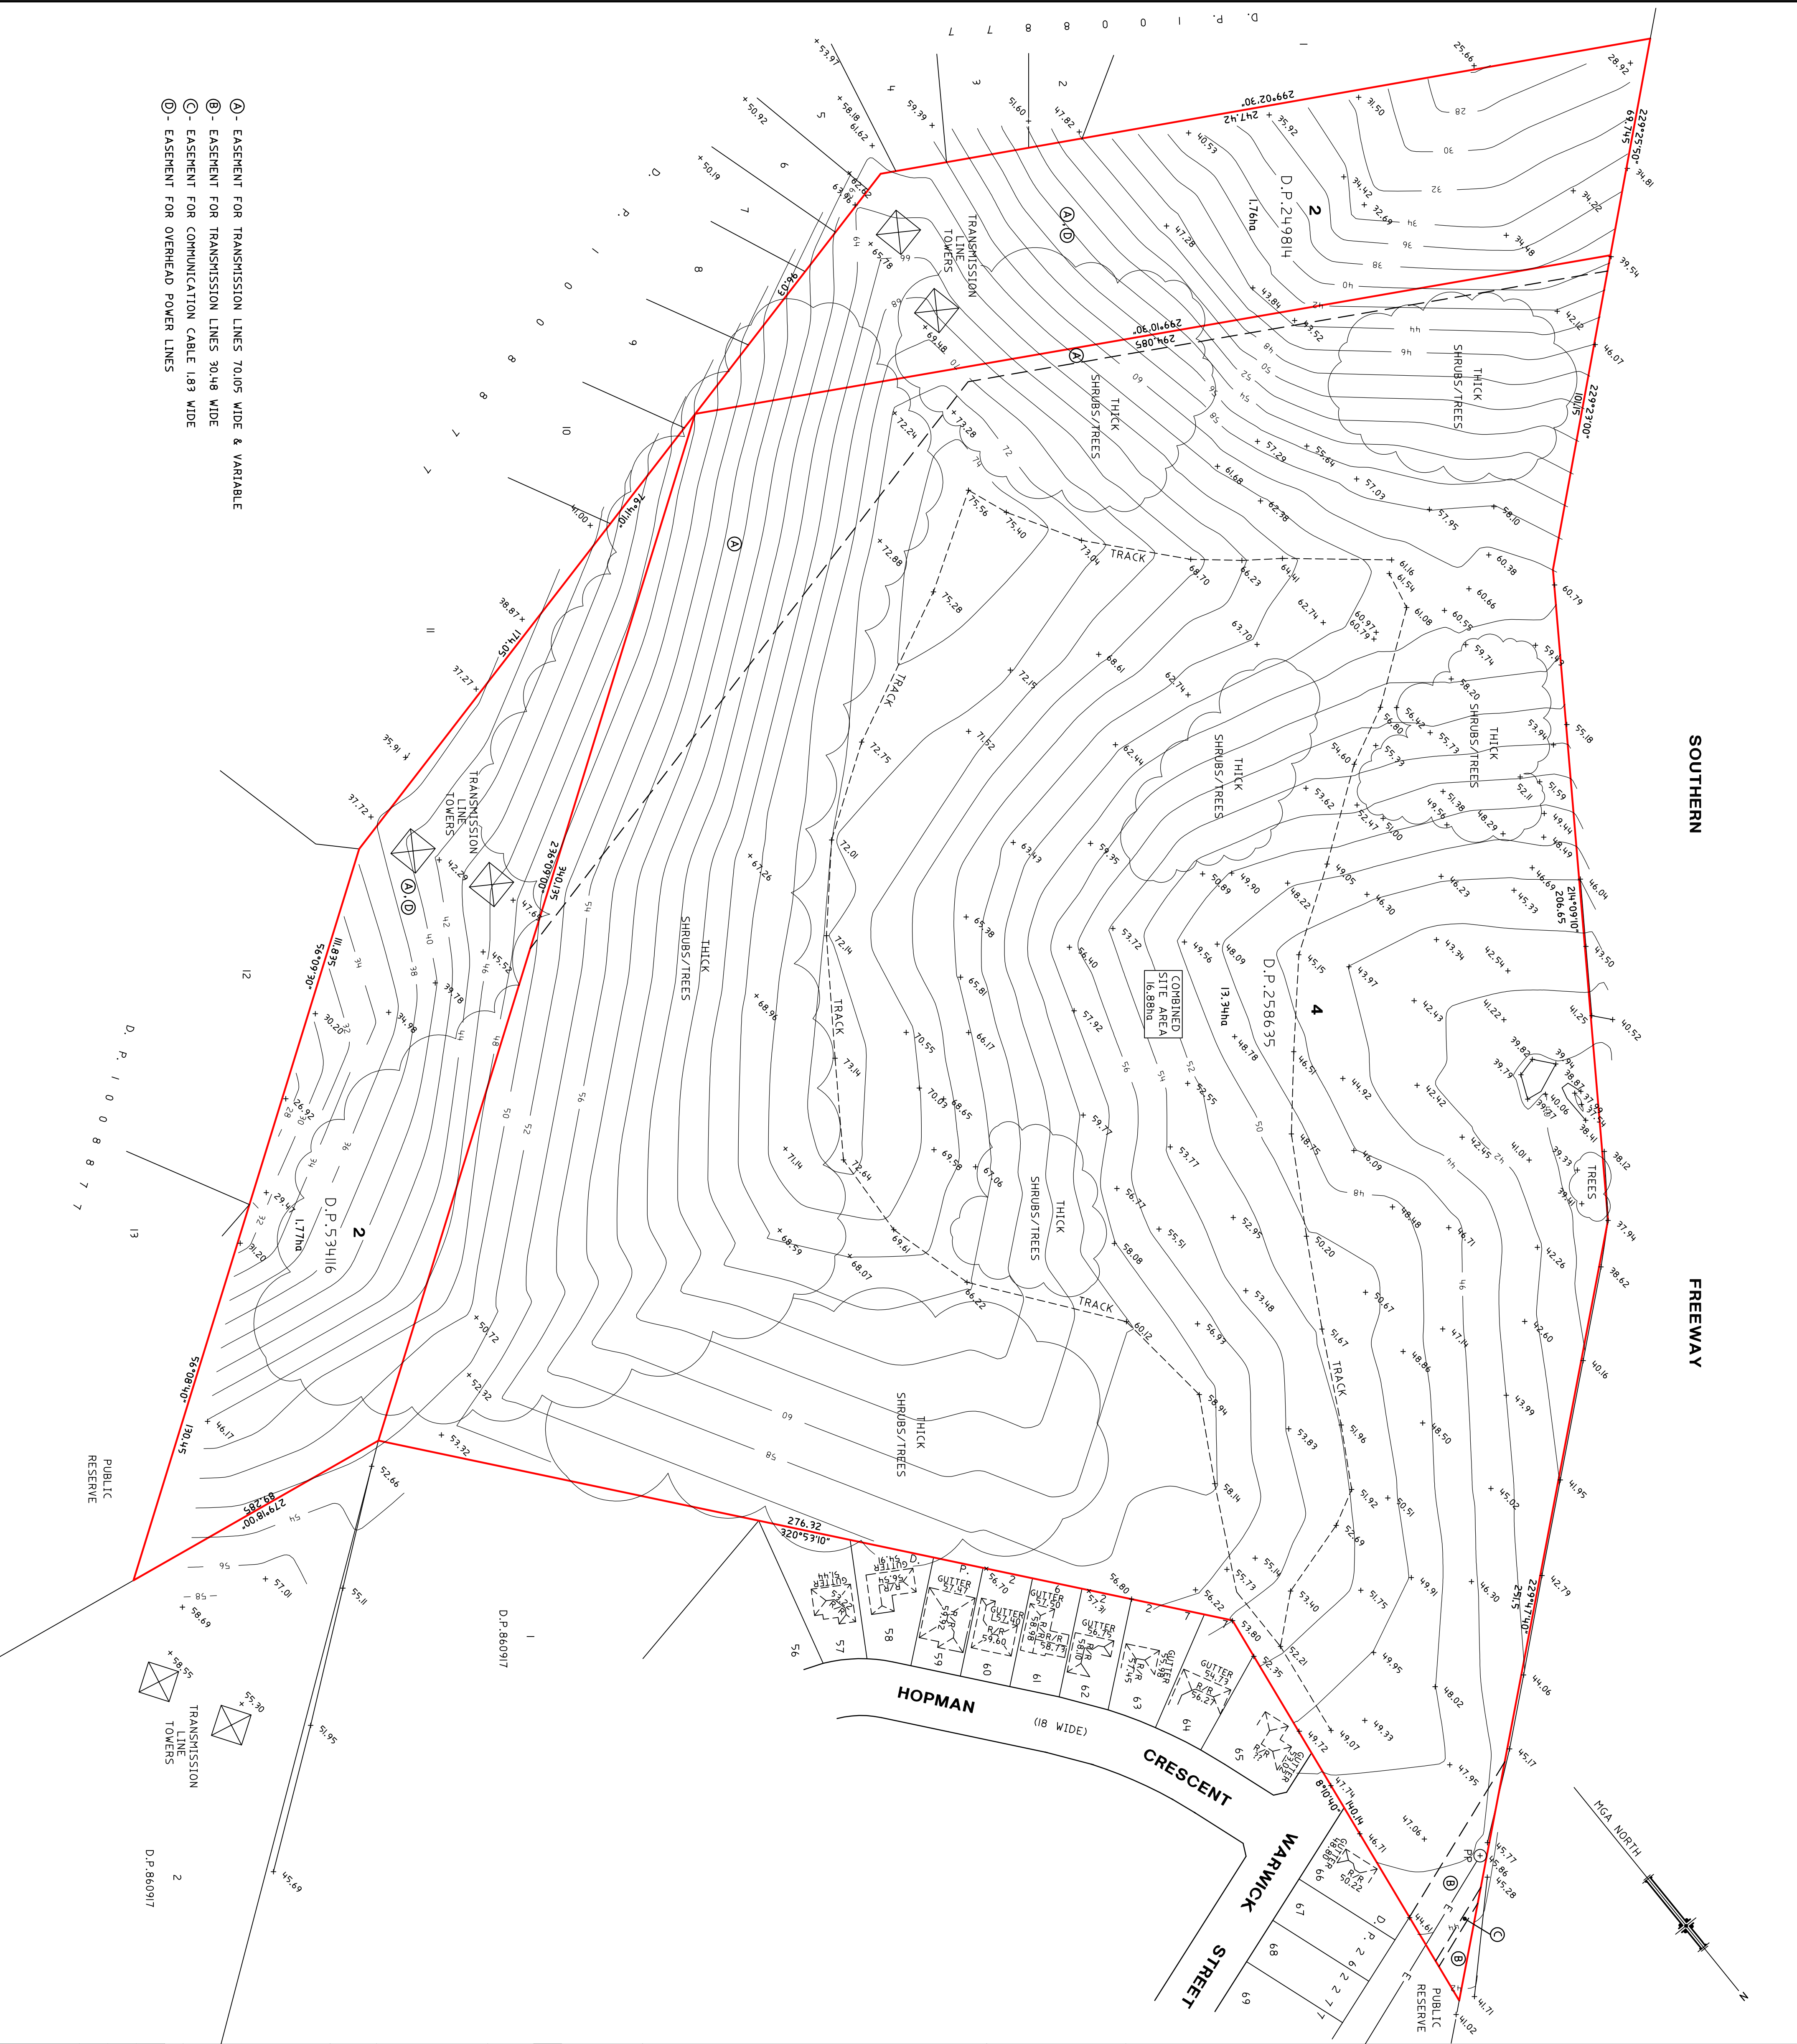

- Ⓐ - EASEMENT FOR TRANSMISSION LINES 70.005 WIDE & VARIABLE
- Ⓑ - EASEMENT FOR TRANSMISSION LINES 30.48 WIDE
- Ⓒ - EASEMENT FOR COMMUNICATION CABLE 1.83 WIDE
- Ⓓ - EASEMENT FOR OVERHEAD POWER LINES