

1
D.P. 711486

21
D.P. 529644

Woollooware Bay



NSW GOVERNMENT
Planning

Issued under the Environmental Planning and Assessment Act 1979

Approved Application No. **MP10-0229**

granted on the **27/8/2012**


Signed **[Signature]**

Sheet No. **1** of **1**

NOTES

- COPYRIGHT This drawing and/or design is the property of Harrison Friedmann & Associates Pty Ltd and should not be reproduced in part or whole without the written permission of the company.
- Distances and Areas are approximate only and subject to Final Survey.
- (A) denotes Proposed Right of Carriage Way & Easement for Services (Var. Width & Limited in Height)
(B) denotes Proposed Right of Access (Var. Width & Limited in Height)
(C) denotes Proposed Easement for Car Parking (Limited in Height)
(D) denotes Right of Way (vide DP 452030)
(E) denotes Easement for Electricity Purposes (vide DP 452030)
(F) denotes Substation Premises No 127(S) (vide DP 452030)

ALL ABOVE NOTES ARE AN INTEGRAL
PART OF THIS PLAN

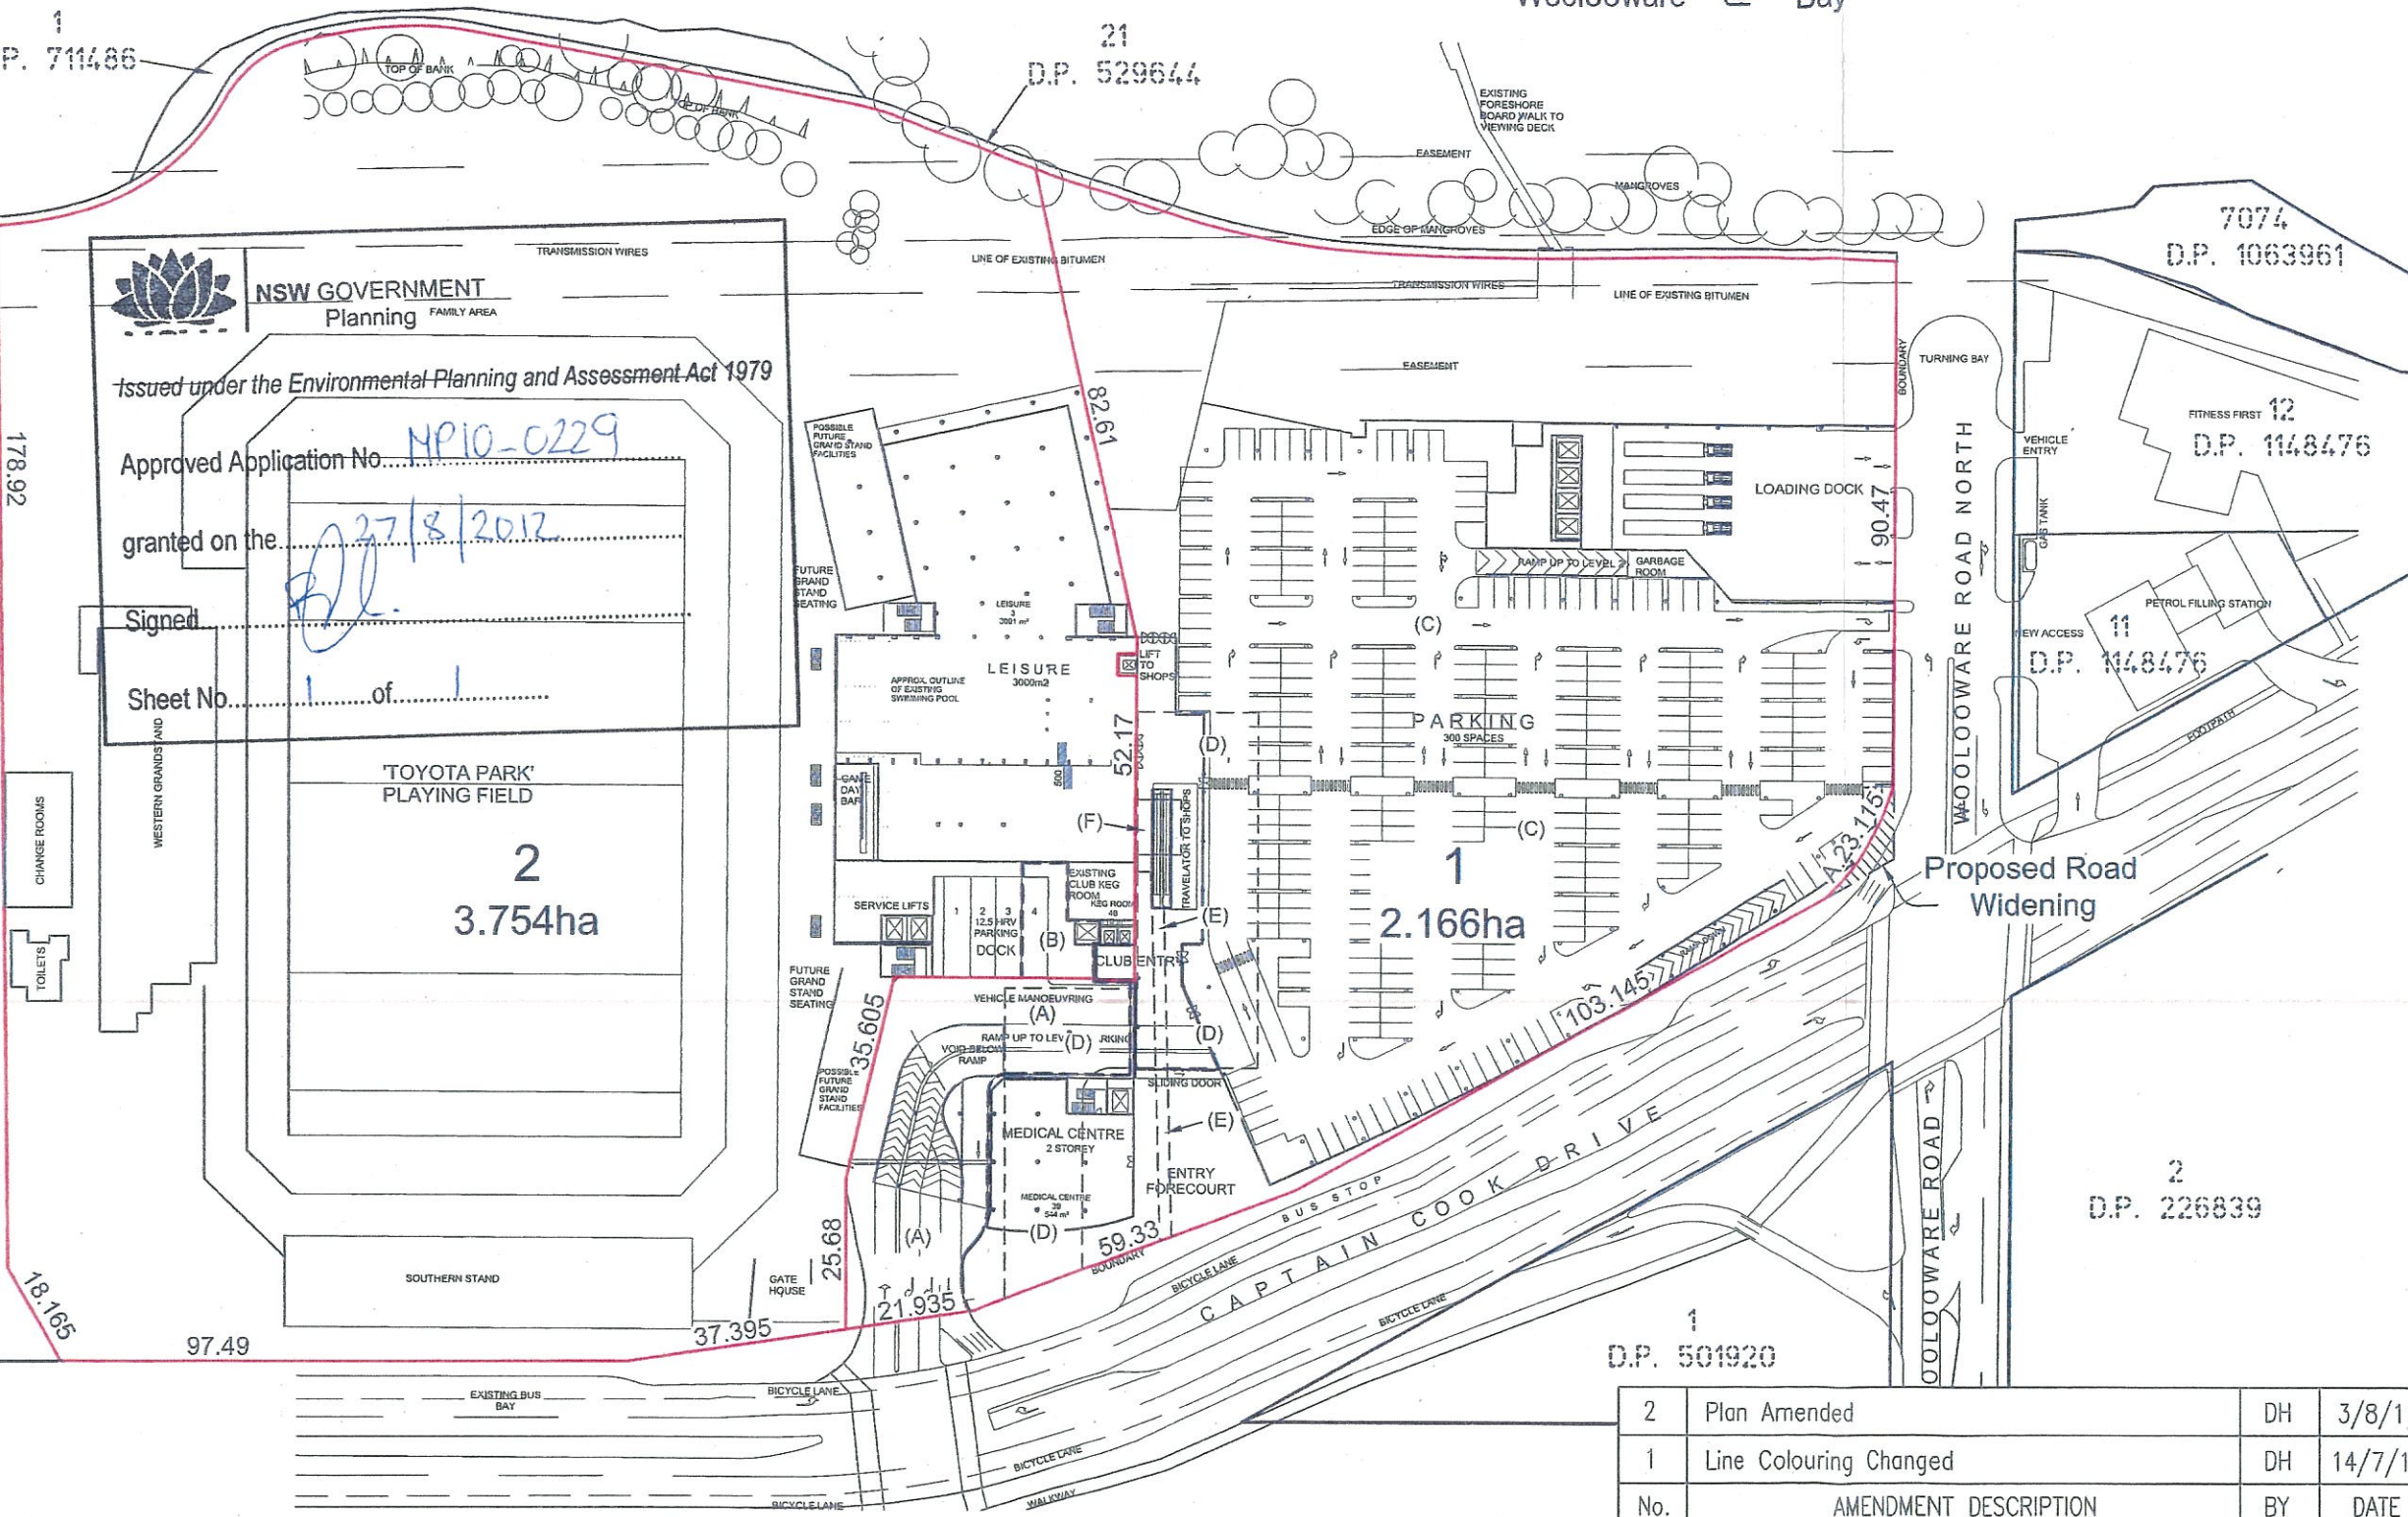

2	Plan Amended	DH	3/8/11
1	Line Colouring Changed	DH	14/7/11
No.	AMENDMENT DESCRIPTION	BY	DATE

HARRISON FRIEDMANN & ASSOCIATES PTY LTD

INCORPORATING THE PRACTICE OF MICHAEL J. STYNES ABN 69 001 953 331

SURVEYORS, ENGINEERS, PLANNERS,
BUILDING, ENVIRONMENTAL & BUSHFIRE CONSULTANTS
WATER SERVICING CO-ORDINATOR FOR SYDNEY WATER

P.O. BOX 4025, KOGARAH BAY, N.S.W. 2217 365 PRINCES HIGHWAY, CARLTON, N.S.W. 2218

PHONE: (02) 9546 2377

FAX: (02) 9546 4418

EMAIL: mail@hfasurveyors.com.au



Liability is limited by a scheme approved
under Professional Standards Legislation



PLAN OF PROPOSED SUBDIVISION
OF LOT 11 IN D.P. 526492
AT No. 461 CAPTAIN COOK DRIVE, WOOLLOOWARE

FOR BLUESTONE CAPITAL VENTURES No. 1 Pty Ltd

REDUCTION RATIO 1:1250 @ A3	SURVEYED / DRAWN DT/DH
DATUM -	CHECKED [Signature]
DATE 6/7/2011	REFERENCE 41127DT SHEET 1 OF 1

PLOTTED: 03/08/11 - 3:39PM

CAD FILE NAME: 41127DT SUB V3.DWG