

SJB Architects

4694 - EGC Custodian Services
Whiteside Street, North Ryde

Preferred Project Report

SJB Architects
Level 2, 490 Crown Street
Surry Hills NSW
2010 Australia
T 02 9380 9911
F 02 9380 9922

Project Number: 4694
Date: 22.02.2013
Client: EGC Custodian Services


Contents

DA-01	Cover Sheet
DA-03	Locality Plan
DA-04	Envelope Plan
DA-05	Basement Plans
DA-06	Ground Level
DA-07	Level 01
DA-08	Level 02
DA-09	Level 03
DA-10	Level 04 & 05
DA-11	Typical Apartment Plans
DA-12	Site Sections
DA-13	Elevations
DA-19	Shadow Analysis 01
DA-20	Shadow Analysis 02
DA-22	Materials Palette

In accepting and utilising this document the recipient agrees that SUB Architecture (NSW) Pty. Ltd. ACN 081 094 724 T/A SUB Architects, retain all common law, statutory law and other rights including copyright and intellectual property rights. The recipient agrees not to use this document for any purpose other than its intended use; to waive all claims against SUB Architects resulting from unauthorised changes; or to reuse the document on other projects without the prior written consent of SUB Architects. Under no circumstances shall transfer of this document be deemed a sale. SUB Architects makes no warranties of fitness for any purpose.


The Builder/Contractor shall verify job dimensions prior to any work commencing. Use figured dimensions only. Do not scale drawing.

FOR APPROVAL

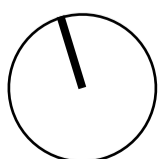

Nominated Architects Adam Haddow 7188 John Pradel 7004

Rev.	Date	Revision	By	Chk.
02	30.05.11	Issue for EA	ML	AH
03	14.02.12	Issue for Revised EA	SH	AH
04	04.04.12	Issue for Revised EA	SH	AH
05	01.02.13	Issue for Revised EA	SH	AH
06	22.02.13	Issue for Revised EA	ML	AH

Consultant
Civil Engineering

consulting practices
Level 12, 141 Walker Street
North Sydney
+612 8923 6866

Consultant
Planning

Level 21, 321 Kent Street
Sydney
+612 8233 9900

Consultant
Landscape design

Studio 61, Level 6, 61 Marlborough Street
Surry Hills, Sydney
+612 9699 7182

Client
On behalf of


EGC Custodian Services
Level 14, 345 George Street,
Sydney
+612 9220 7000

Project
**Whiteside Street,
North Ryde
EGC Custodian Services**
Drawing Name
**Plans
Envelope Plan**


Date	Scale	Sheet Size
22.02.2013	1:400	@ A1
Reg No.	Drawn	Chk.
	SH	AH
Job No.	Drawing No.	Revision
4694	DA-04	06

SUB Architects
Level 2
490 Crown Street
Surry Hills NSW
2010 Australia
T 61 2 9380 9911
F 61 2 9380 9922
www.sjb.com.au



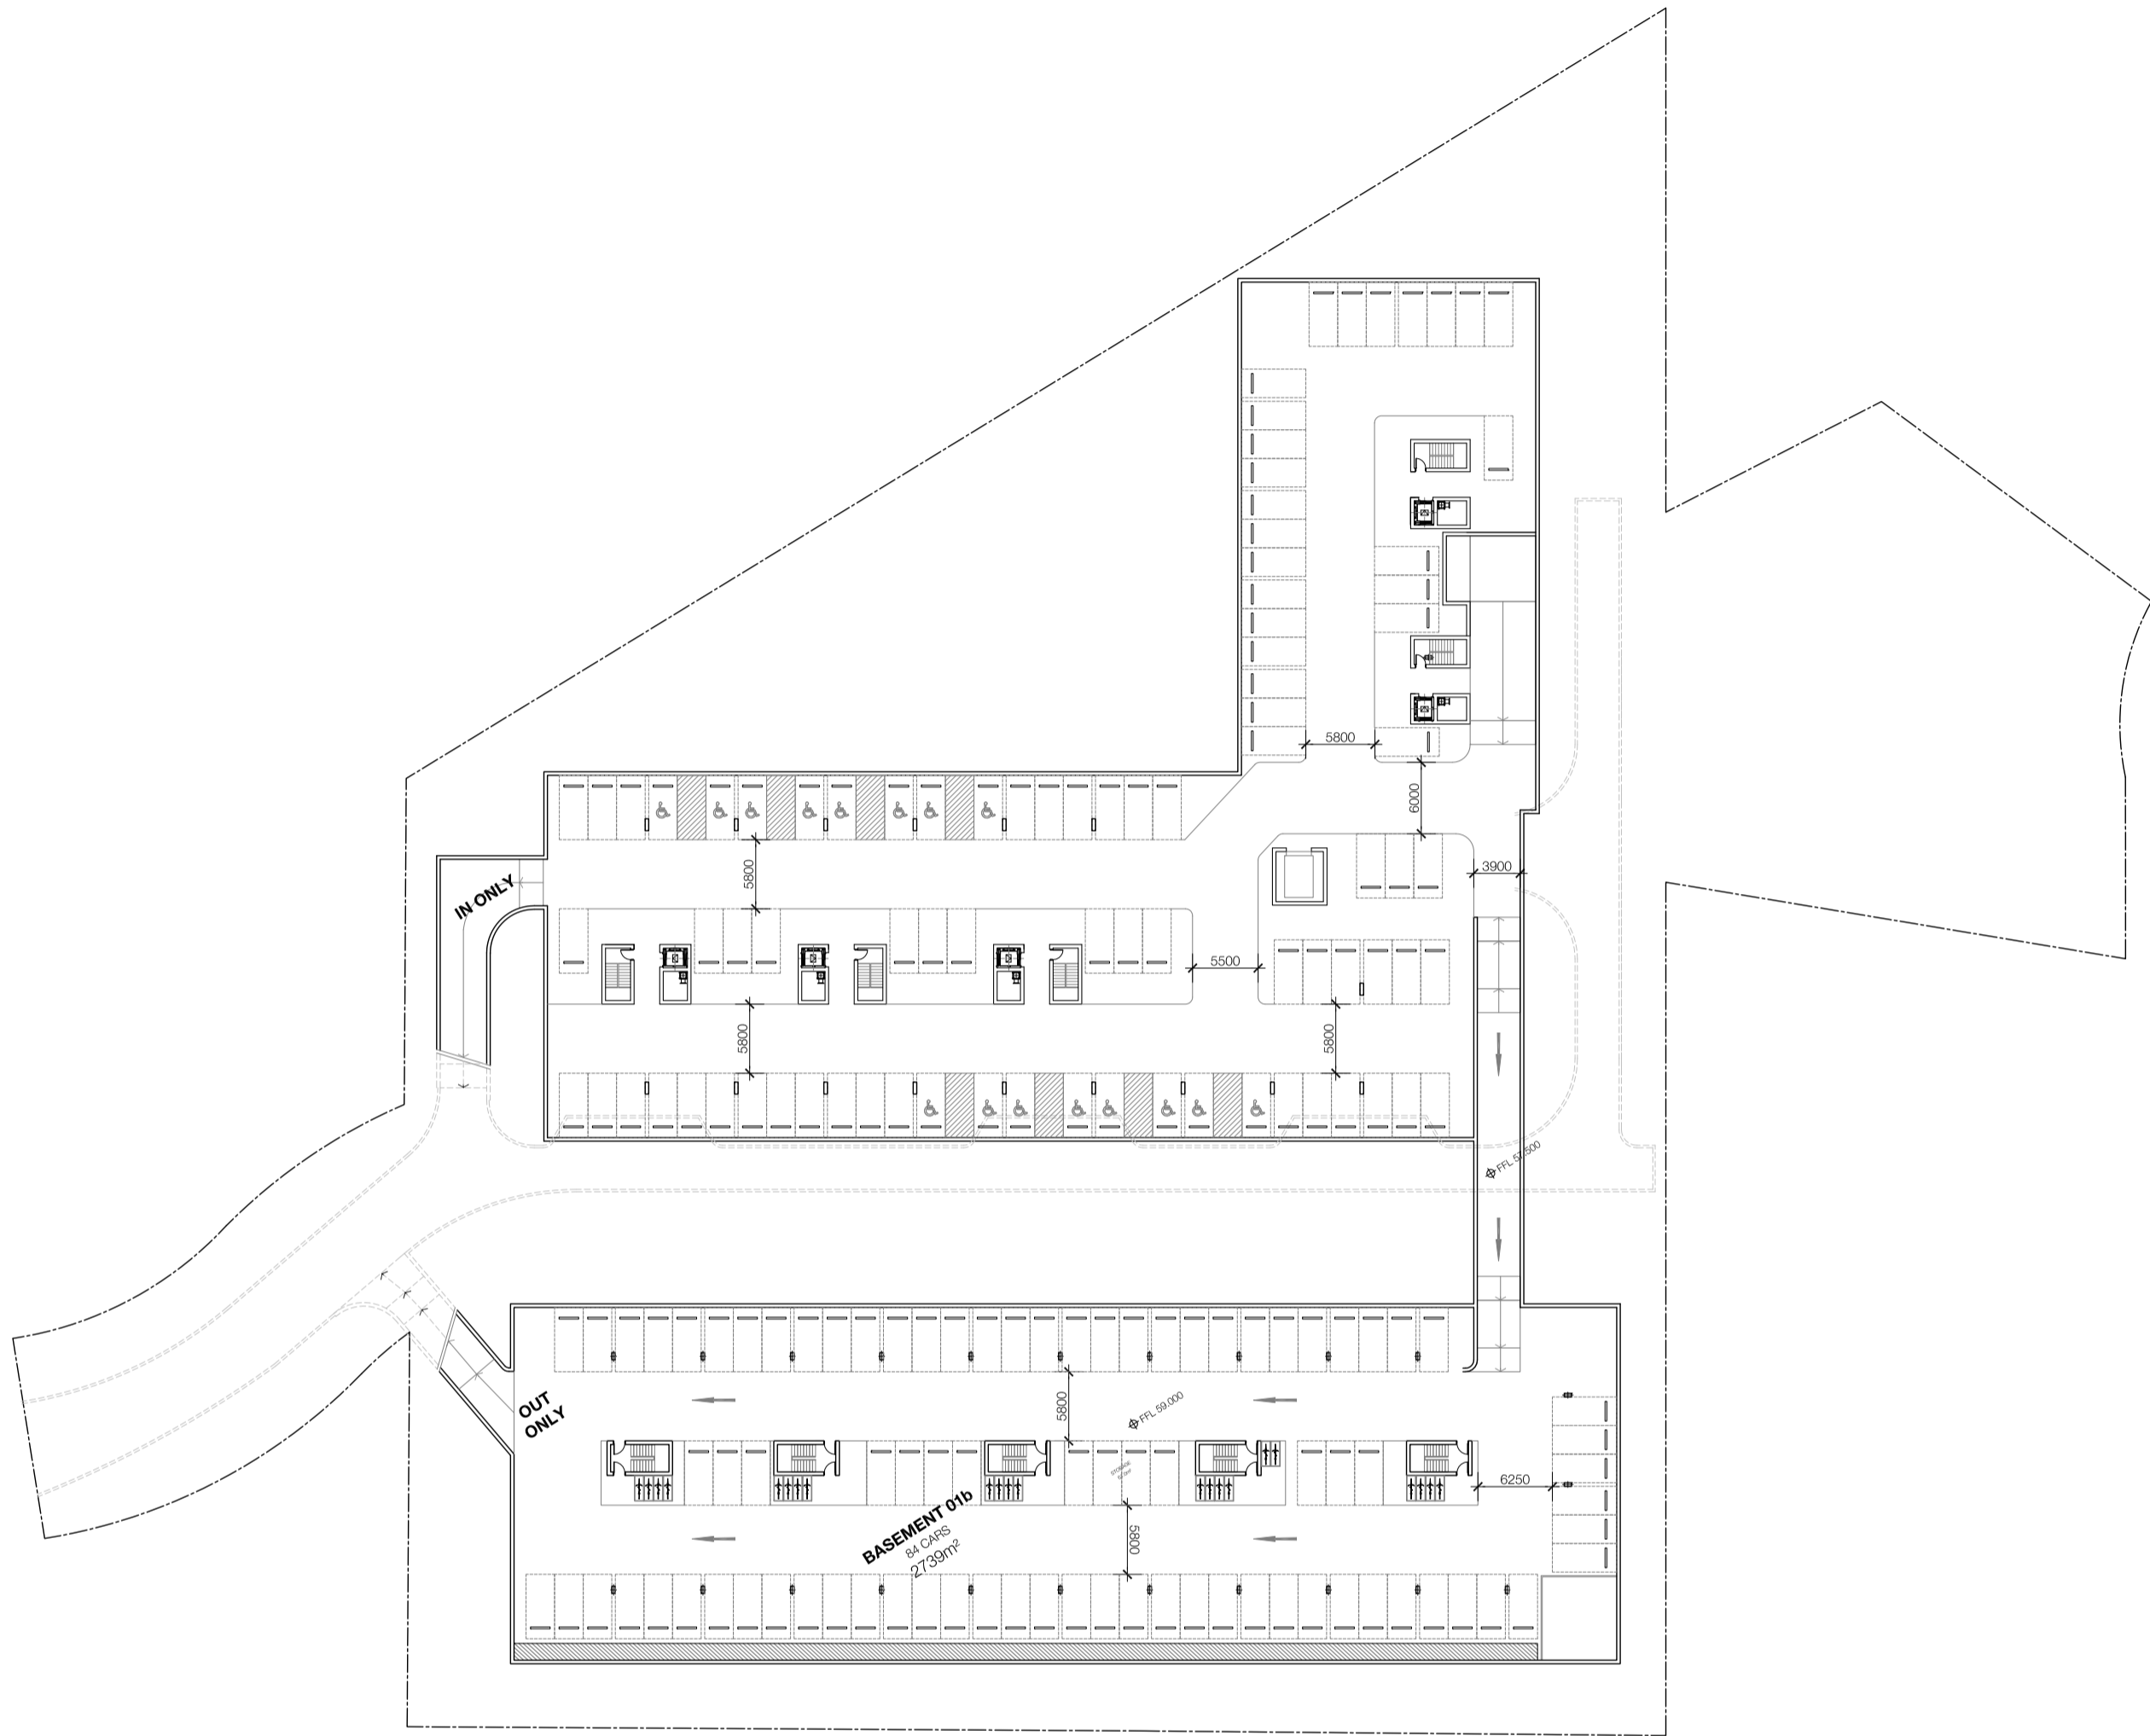

Basement Level 1

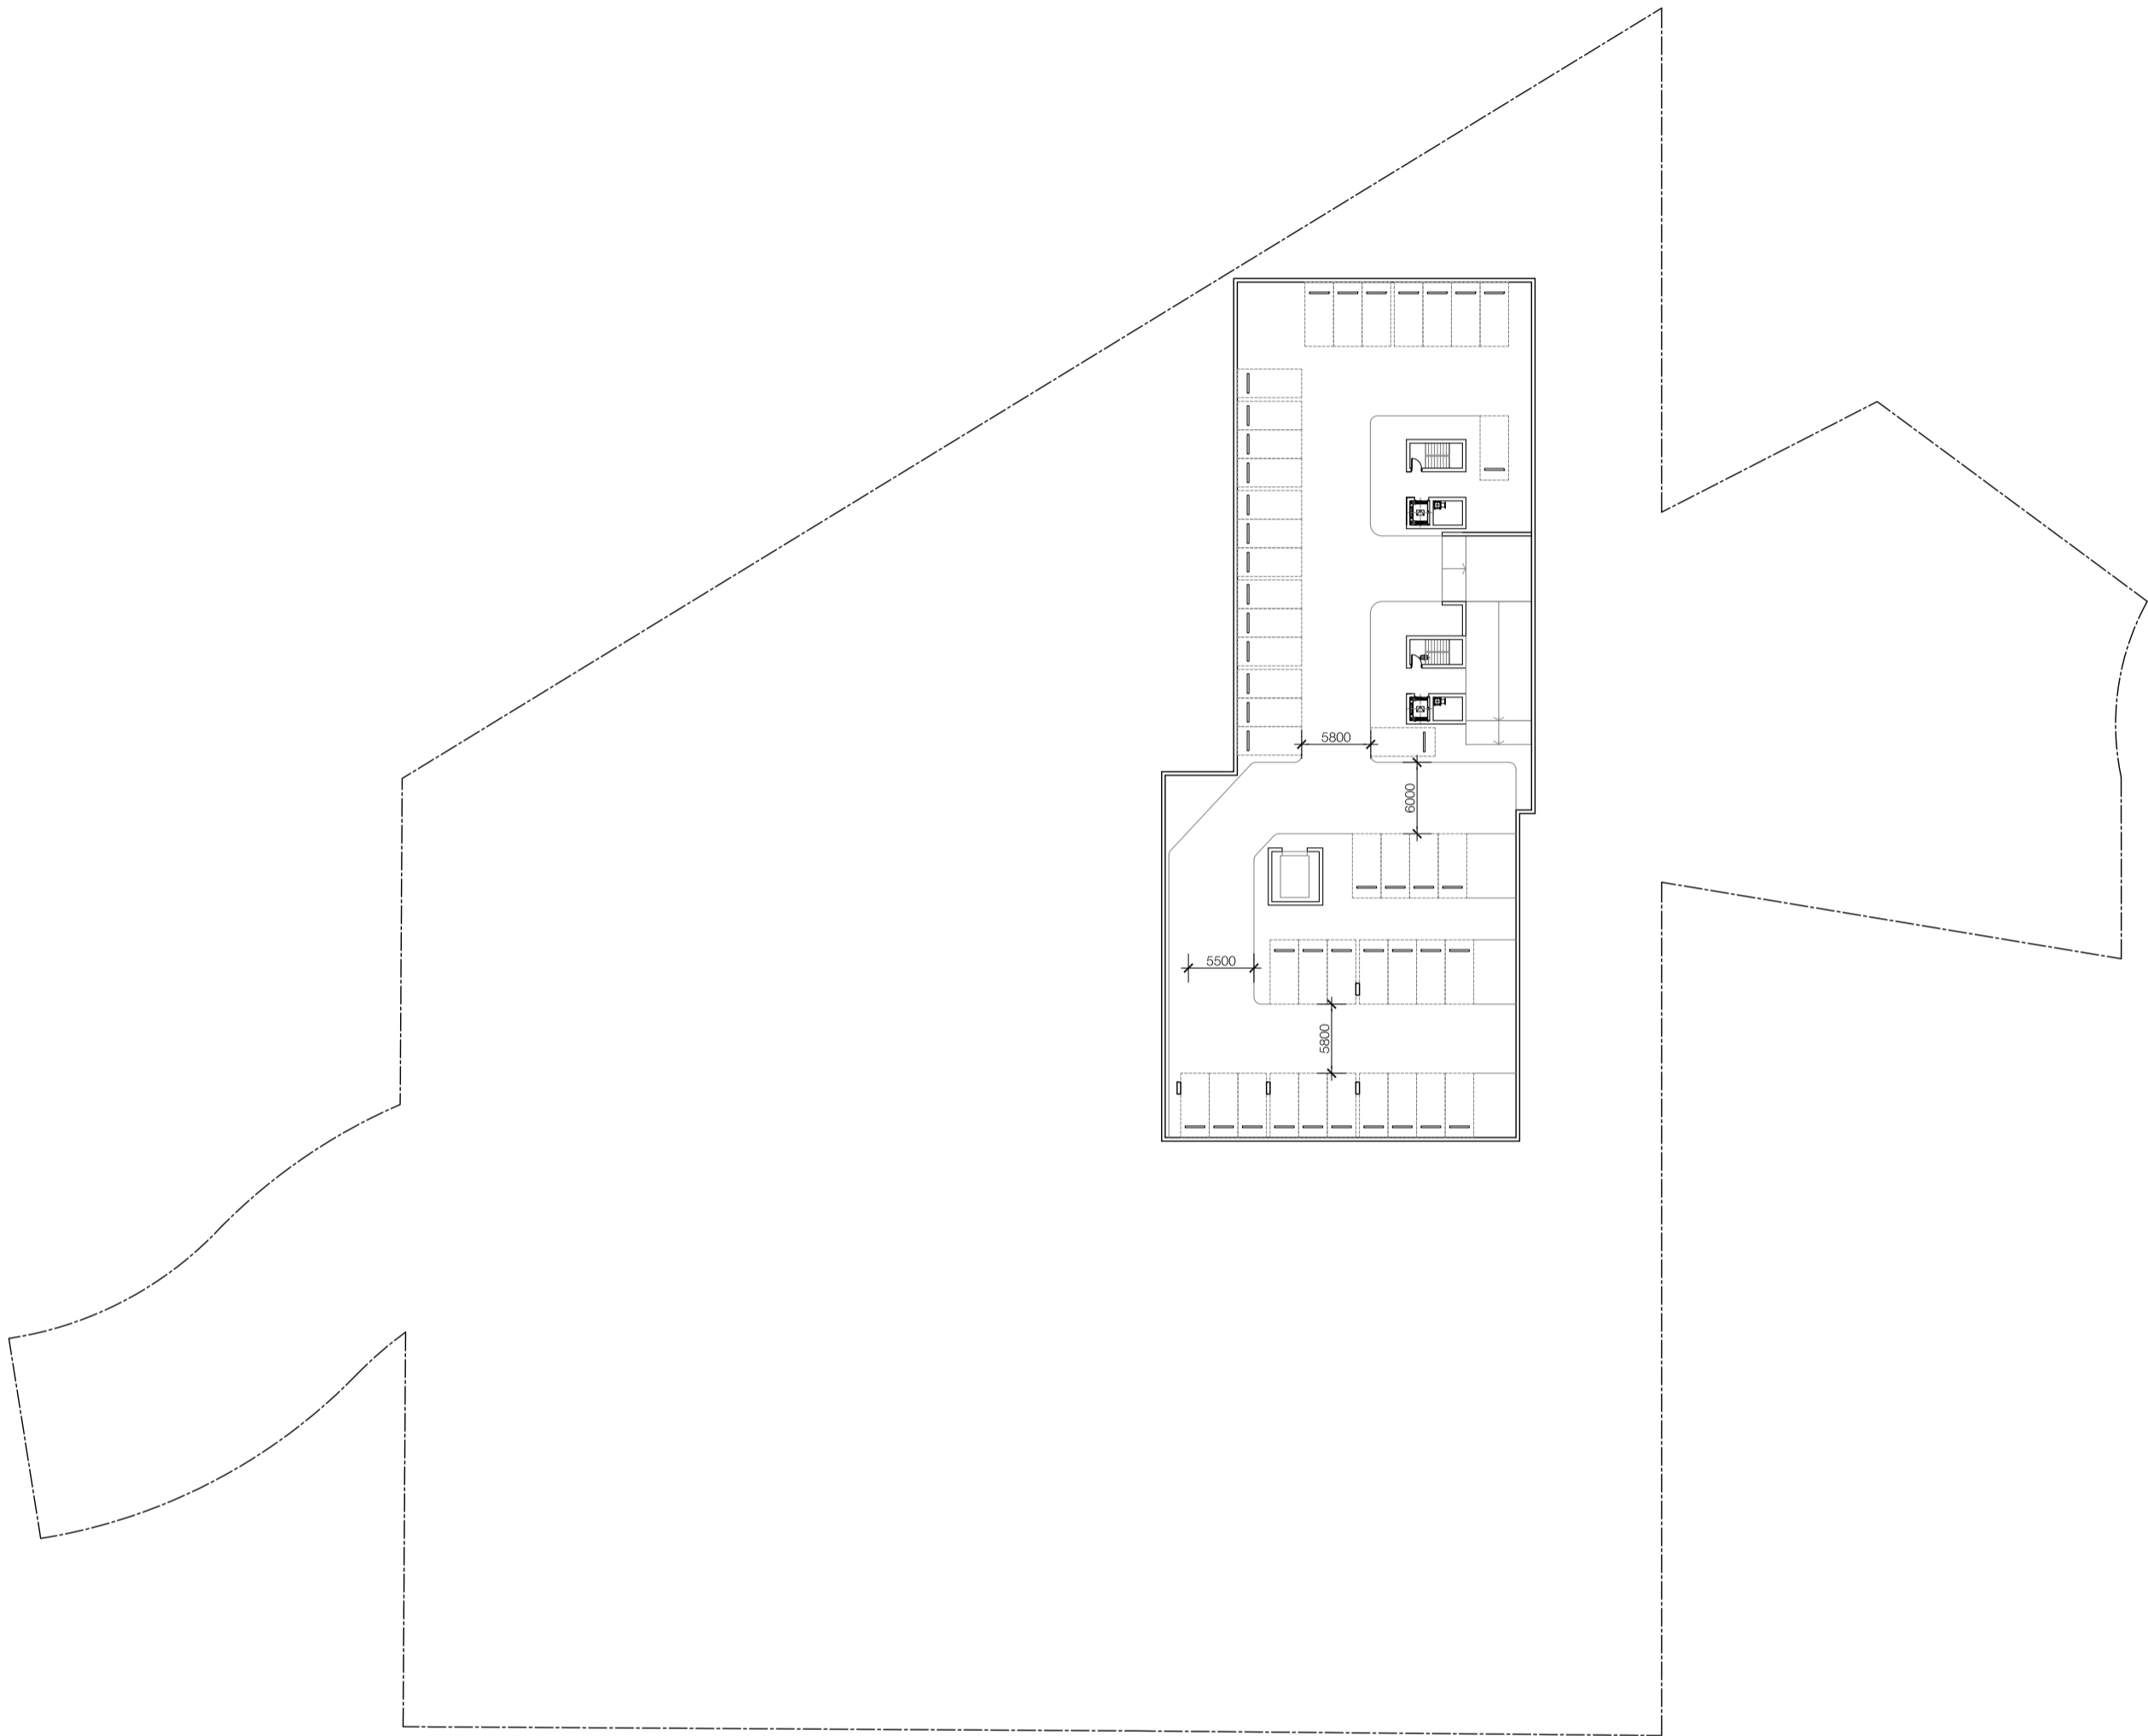


Basement Level 2

In accepting and utilising this document the recipient agrees that SUB Architecture (NSW) Pty. Ltd. ACN 081 094 724 T/A SUB Architects, retain all common law, statutory law and other rights including copyright and intellectual property rights. The recipient agrees not to use this document for any purpose other than its intended use; to waive all claims against SUB Architects resulting from unauthorised changes; or to reuse the document on other projects without the prior written consent of SUB Architects. Under no circumstances shall transfer of this document be deemed a sale. SUB Architects makes no warranties of fitness for any purpose.

The Builder/Contractor shall verify job dimensions prior to any work commencing. Use figured dimensions only. Do not scale drawing.

FOR APPROVAL

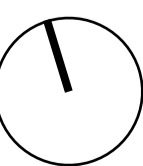

Nominated Architects Adam Haddow 7188 John Pradel 7004

Rev.	Date	Revision	By	Chk.
02	30.05.11	Issue for EA	ML	AH
03	14.02.12	Issue for Revised EA	SH	AH
04	04.04.12	Issue for Revised EA	SH	AH
05	01.02.13	Issue for Revised EA	SH	AH
06	22.02.13	Issue for Revised EA	ML	AH

Consultant

Civil Engineering


 consulting practices

Level 12, 141 Walker Street
North Sydney

+612 8923 6866

Consultant

Planning



Level 21, 321 Kent Street
Sydney

+612 8233 9900

Consultant

Landscape design



Studio 61, Level 6, 61 Marlborough Street
Surry Hills, Sydney

+612 9699 7182

Client

On behalf of



EGC Custodian Services
Level 14, 345 George Street,
Sydney

+612 9220 7000

Project

Whiteside Street,
North Ryde
EGC Custodian Services

Drawing Name

Plan
Basement Levels

Date	Scale	Sheet Size
22.02.2013	1:400	@ A1
Reg No.	Drawn	Chk.
	SH	AH
Job No.	Drawing No.	Revision
4694	DA-05	06

SUB Architects

Level 2
490 Crown Street
Surry Hills NSW
2010 Australia
T 61 2 9380 9911
F 61 2 9380 9922
www.sjb.com.au






In accepting and utilising this document the recipient agrees that SUB Architecture (NSW) Pty. Ltd. ACN 081 094 724 T/A SUB Architects, retain all common law, statutory law and other rights including copyright and intellectual property rights. The recipient agrees not to use this document for any purpose other than its intended use; to waive all claims against SUB Architects resulting from unauthorised changes; or to reuse the document on other projects without the prior written consent of SUB Architects. Under no circumstances shall transfer of this document be deemed a sale. SUB Architects makes no warranties of fitness for any purpose.

The Builder/Contractor shall verify job dimensions prior to any work commencing. Use figured dimensions only. Do not scale drawing.

FOR APPROVAL

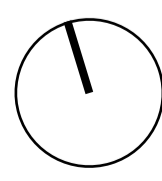


Nominated Architects Adam Haddow 7188 John Pradel 7004

Rev.	Date	Revision	By	Chk.
02	30.05.11	Issue for EA	ML	AH
03	14.02.12	Issue for Revised EA	SH	AH
04	04.04.12	Issue for Revised EA	SH	AH
05	01.02.13	Issue for Revised EA	SH	AH
06	22.02.13	Issue for Revised EA	ML	AH

Consultant
Civil Engineering

consulting practices
Level 12, 141 Walker Street
North Sydney
+612 8923 6866

Consultant
Planning

Level 21, 321 Kent Street
Sydney
+612 8233 9900

Consultant
Landscape design

Studio 61, Level 6, 61 Marlborough Street
Surry Hills, Sydney
+612 9699 7182

Client
On behalf of


EGC Custodian Services
Level 14, 345 George Street,
Sydney
+612 9220 7000

Project
Whiteside Street,
North Ryde
EGC Custodian Services
Drawing Name
Plan
Ground Floor

Date	Scale	Sheet Size
22.02.2013	NTS	@ A1
Reg No.	Drawn	Chk.
	SH	AH
Job No.	Drawing No.	Revision
4694	DA-06	06

SJB Architects
Level 2
400 Crown Street
Surry Hills NSW
2010 Australia
T 61 2 9380 9911
F 61 2 9380 9922
www.sjb.com.au




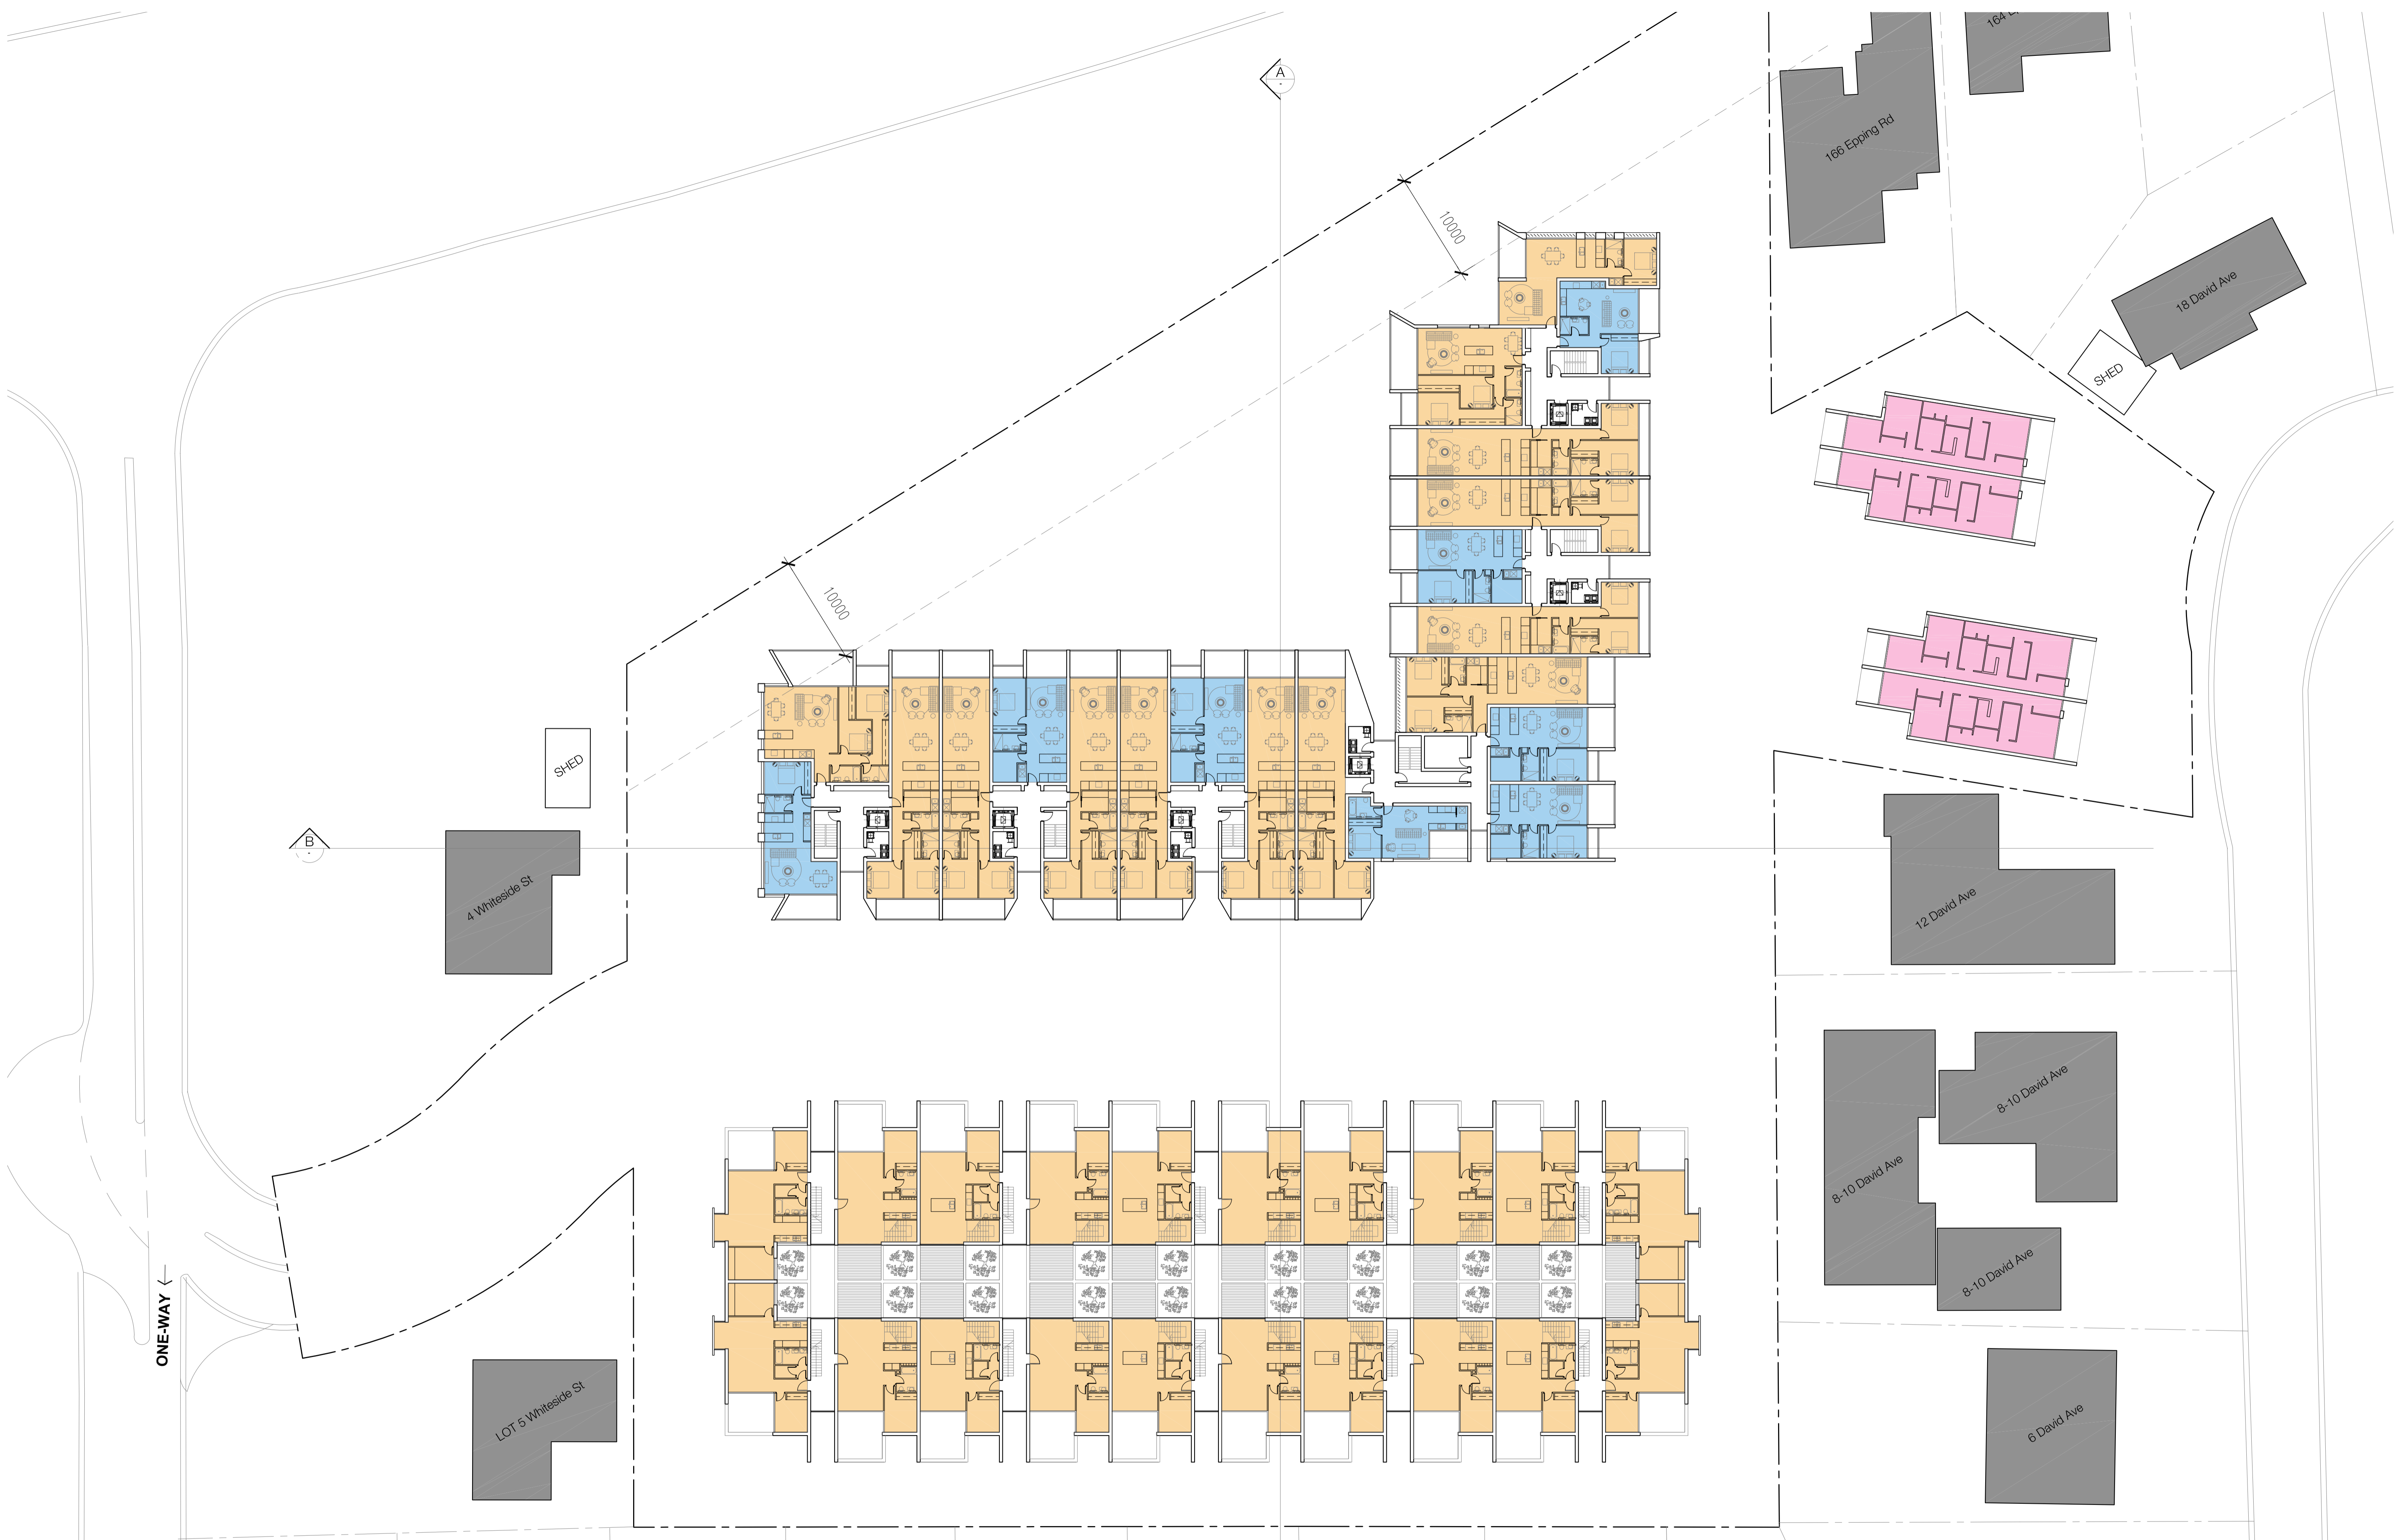

In accepting and utilising this document the recipient agrees that SUB Architecture (NSW) Pty. Ltd. ACN 081 094 724 T/A SUB Architects, retain all common law, statutory law and other rights including copyright and intellectual property rights. The recipient agrees not to use this document for any purpose other than its intended use; to waive all claims against SUB Architects resulting from unauthorised changes; or to reuse the document on other projects without the prior written consent of SUB Architects. Under no circumstances shall transfer of this document be deemed a sale. SUB Architects makes no warranties of fitness for any purpose.

The Builder/Contractor shall verify job dimensions prior to any work commencing. Use figured dimensions only. Do not scale drawing.

FOR APPROVAL

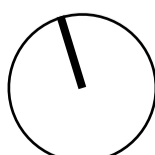


Nominated Architects Adam Haddow 7188 John Pradel 7004

Rev.	Date	Revision	By	Chk.
02	30.05.11	Issue for EA	ML	AH
03	14.02.12	Issue for Revised EA	SH	AH
04	04.04.12	Issue for Revised EA	SH	AH
05	01.02.13	Issue for Revised EA	SH	AH
06	22.02.13	Issue for Revised EA	ML	AH

Consultant
Civil Engineering

consulting practices
Level 12, 141 Walker Street
North Sydney
+612 8923 6866

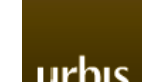Consultant
Planning

Level 21, 321 Kent Street
Sydney
+612 8233 9900

Consultant
Landscape design

Studio 61, Level 6, 61 Marlborough Street
Surry Hills, Sydney
+612 9699 7182

Client
On behalf of


EGC Custodian Services
Level 14, 345 George Street,
Sydney
+612 9220 7000

Project
**Whiteside Street,
North Ryde
EGC Custodian Services**
Drawing Name
**Plan
First Floor**

Date	Scale	Sheet Size
22.02.2013	NTS	@ A1
Rev. No.	Drawn	Chk.
	SH	AH
Job No.	Drawing No.	Revision
4694	DA-07	06

SUB Architects
Level 2
490 Crown Street
Surry Hills NSW
2010 Australia
T 61 2 9380 9911
F 61 2 9380 9922
www.sjb.com.au




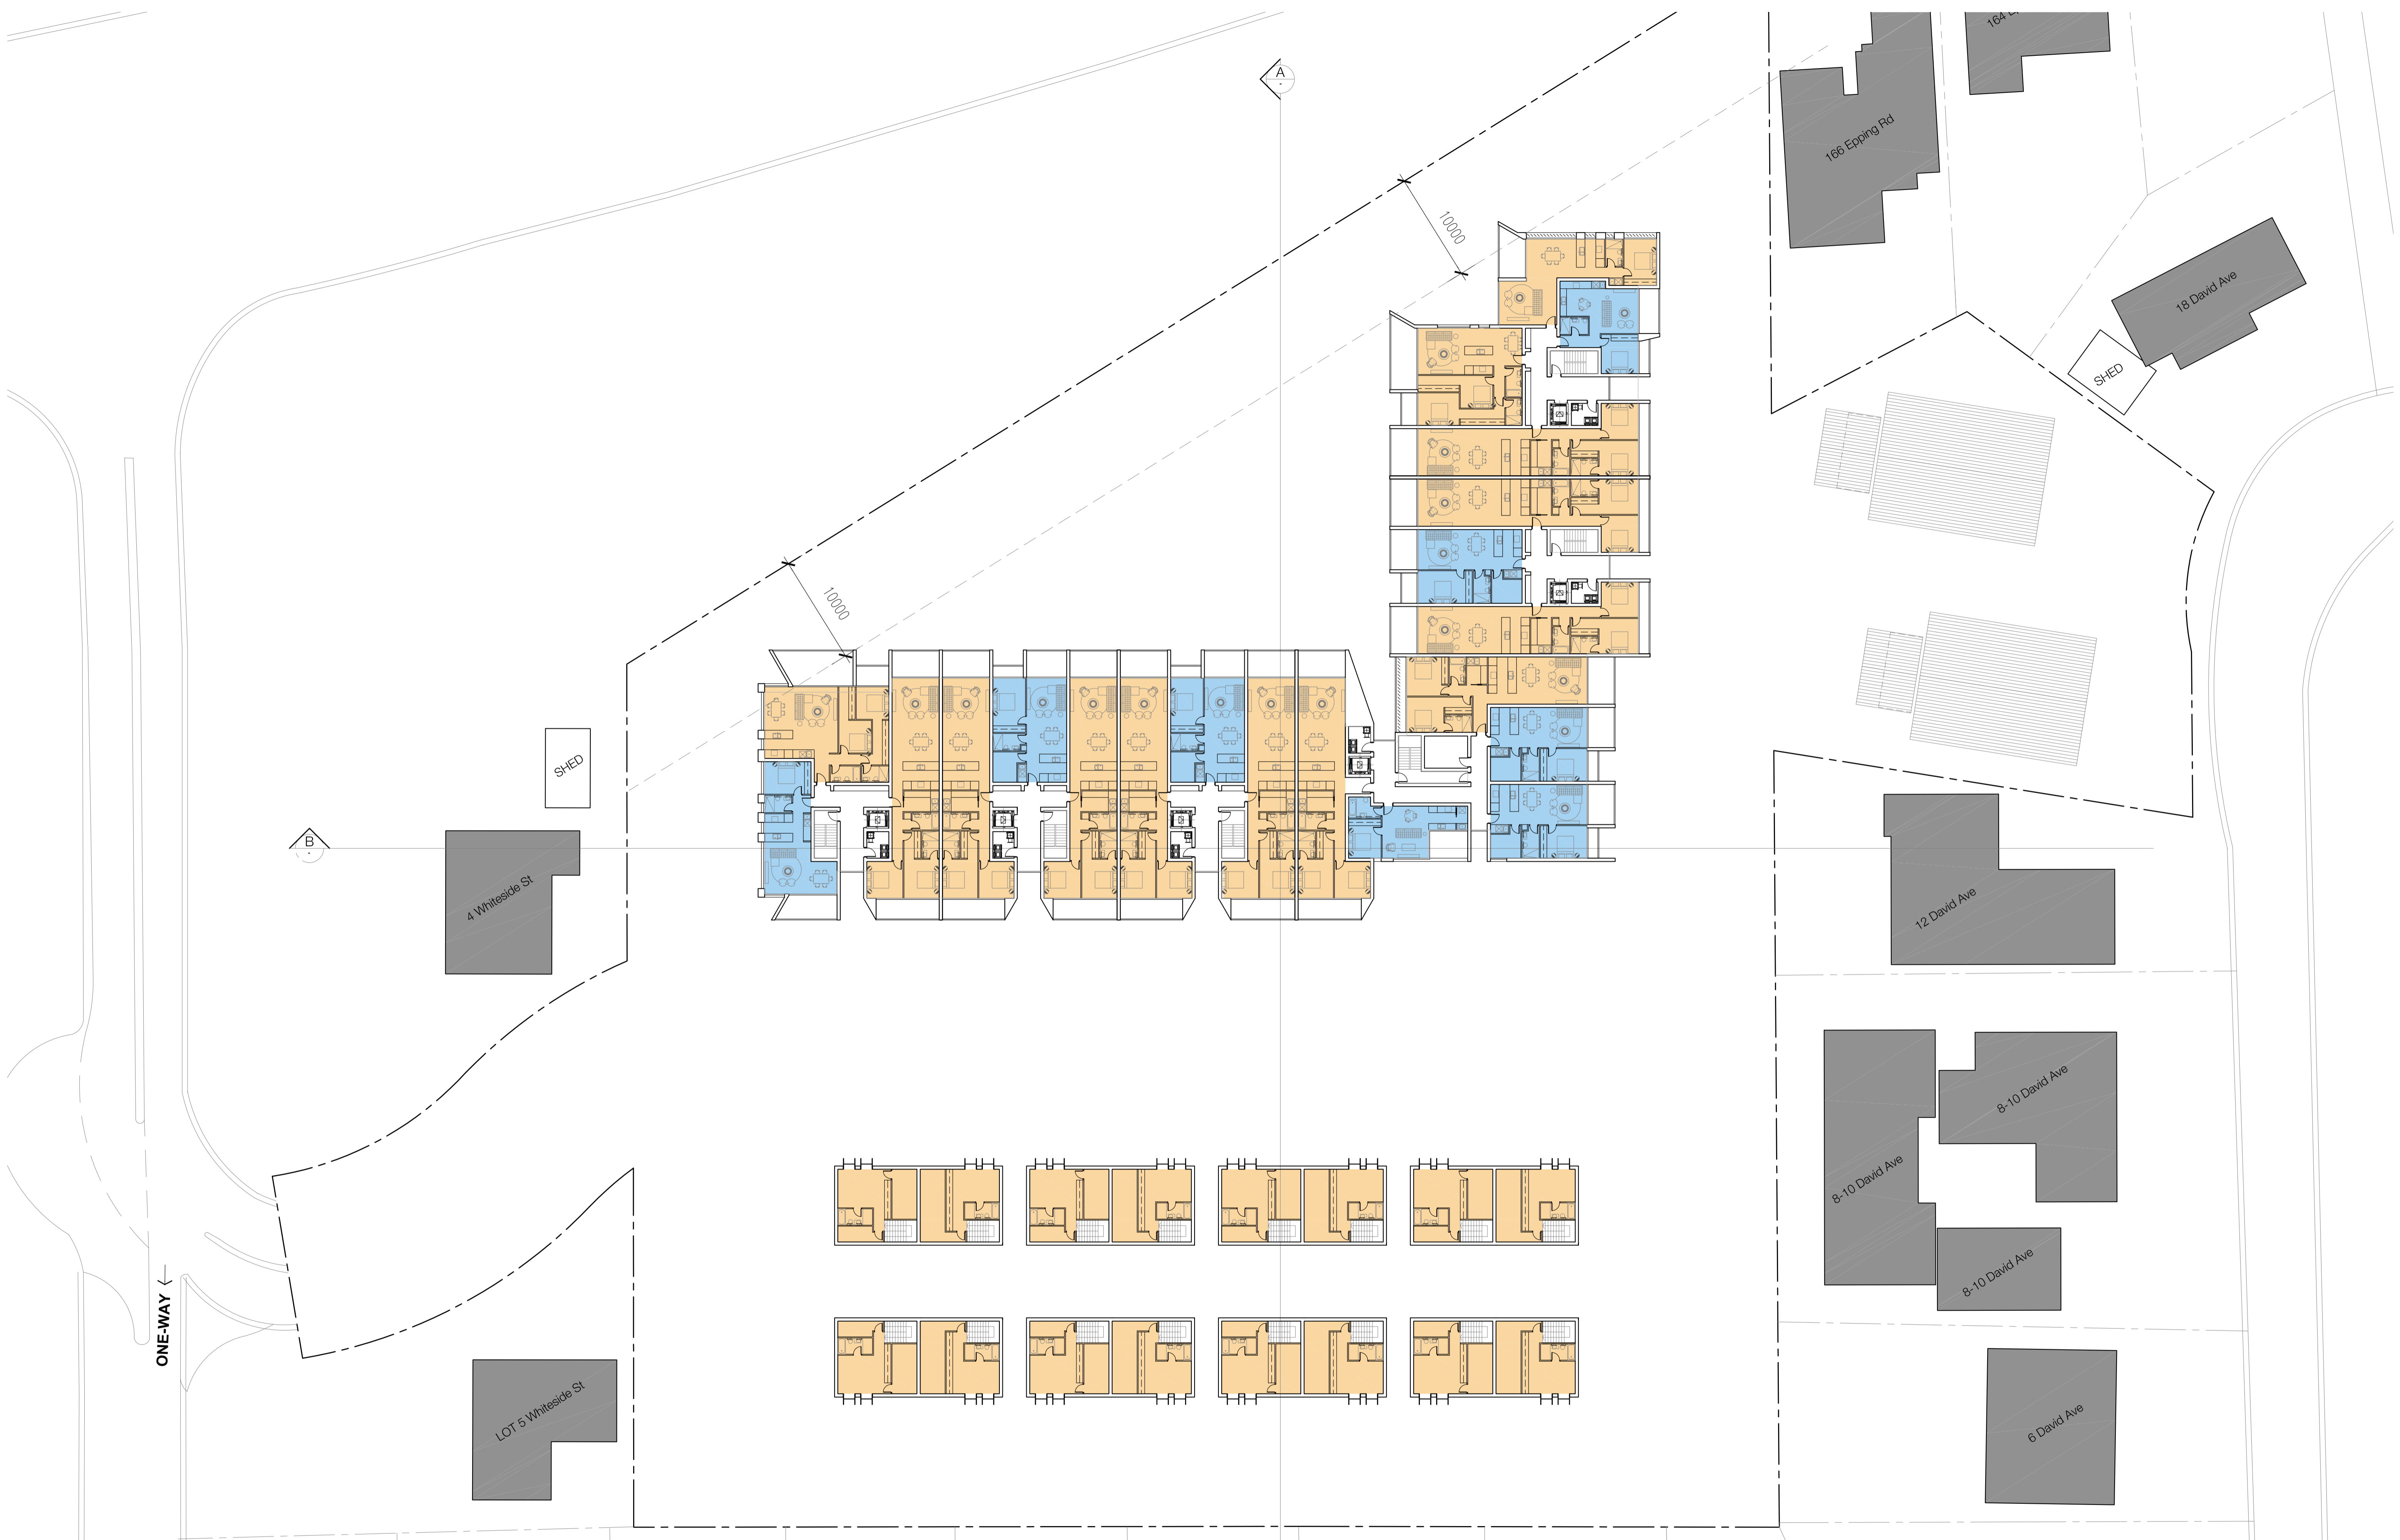

In accepting and utilising this document the recipient agrees that SUB Architecture (NSW) Pty. Ltd. ACN 081 094 724 T/A SUB Architects, retain all common law, statutory law and other rights including copyright and intellectual property rights. The recipient agrees not to use this document for any purpose other than its intended use; to waive all claims against SUB Architects resulting from unauthorised changes; or to reuse the document on other projects without the prior written consent of SUB Architects. Under no circumstances shall transfer of this document be deemed a sale. SUB Architects makes no warranties of fitness for any purpose.


The Builder/Contractor shall verify job dimensions prior to any work commencing. Use figured dimensions only. Do not scale drawing.

FOR APPROVAL

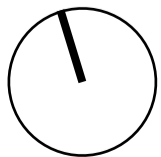

Nominated Architects Adam Haddow 7188 John Pradel 7004

Rev.	Date	Revision	By	Chk.
02	30.05.11	Issue for EA	ML	AH
03	14.02.12	Issue for Revised EA	SH	AH
04	04.04.12	Issue for Revised EA	SH	AH
05	01.02.13	Issue for Revised EA	SH	AH
06	22.02.13	Issue for Revised EA	ML	AH

Consultant
Civil Engineering

consulting practices
Level 12, 141 Walker Street
North Sydney
+612 8923 6866

Consultant
Planning

Level 21, 321 Kent Street
Sydney
+612 8233 9900

Consultant
Landscape design

Studio 61, Level 6, 61 Marlborough Street
Surry Hills, Sydney
+612 9699 7182

Client
On behalf of


EGC Custodian Services
Level 14, 345 George Street,
Sydney
+612 9220 7000

Project
**Whiteside Street,
North Ryde
EGC Custodian Services**
Drawing Name
**Plan
Second Floor**

Date	Scale	Sheet Size
22.02.2013	NTS	@ A1
Rev. No.	Drawn	Chk.
	SH	AH
Job No.	Drawing No.	Revision
4694	DA-08	06

SUB Architects
Level 2
490 Crown Street
Surry Hills NSW
2010 Australia
T 61 2 9380 9911
F 61 2 9380 9922
www.sjb.com.au




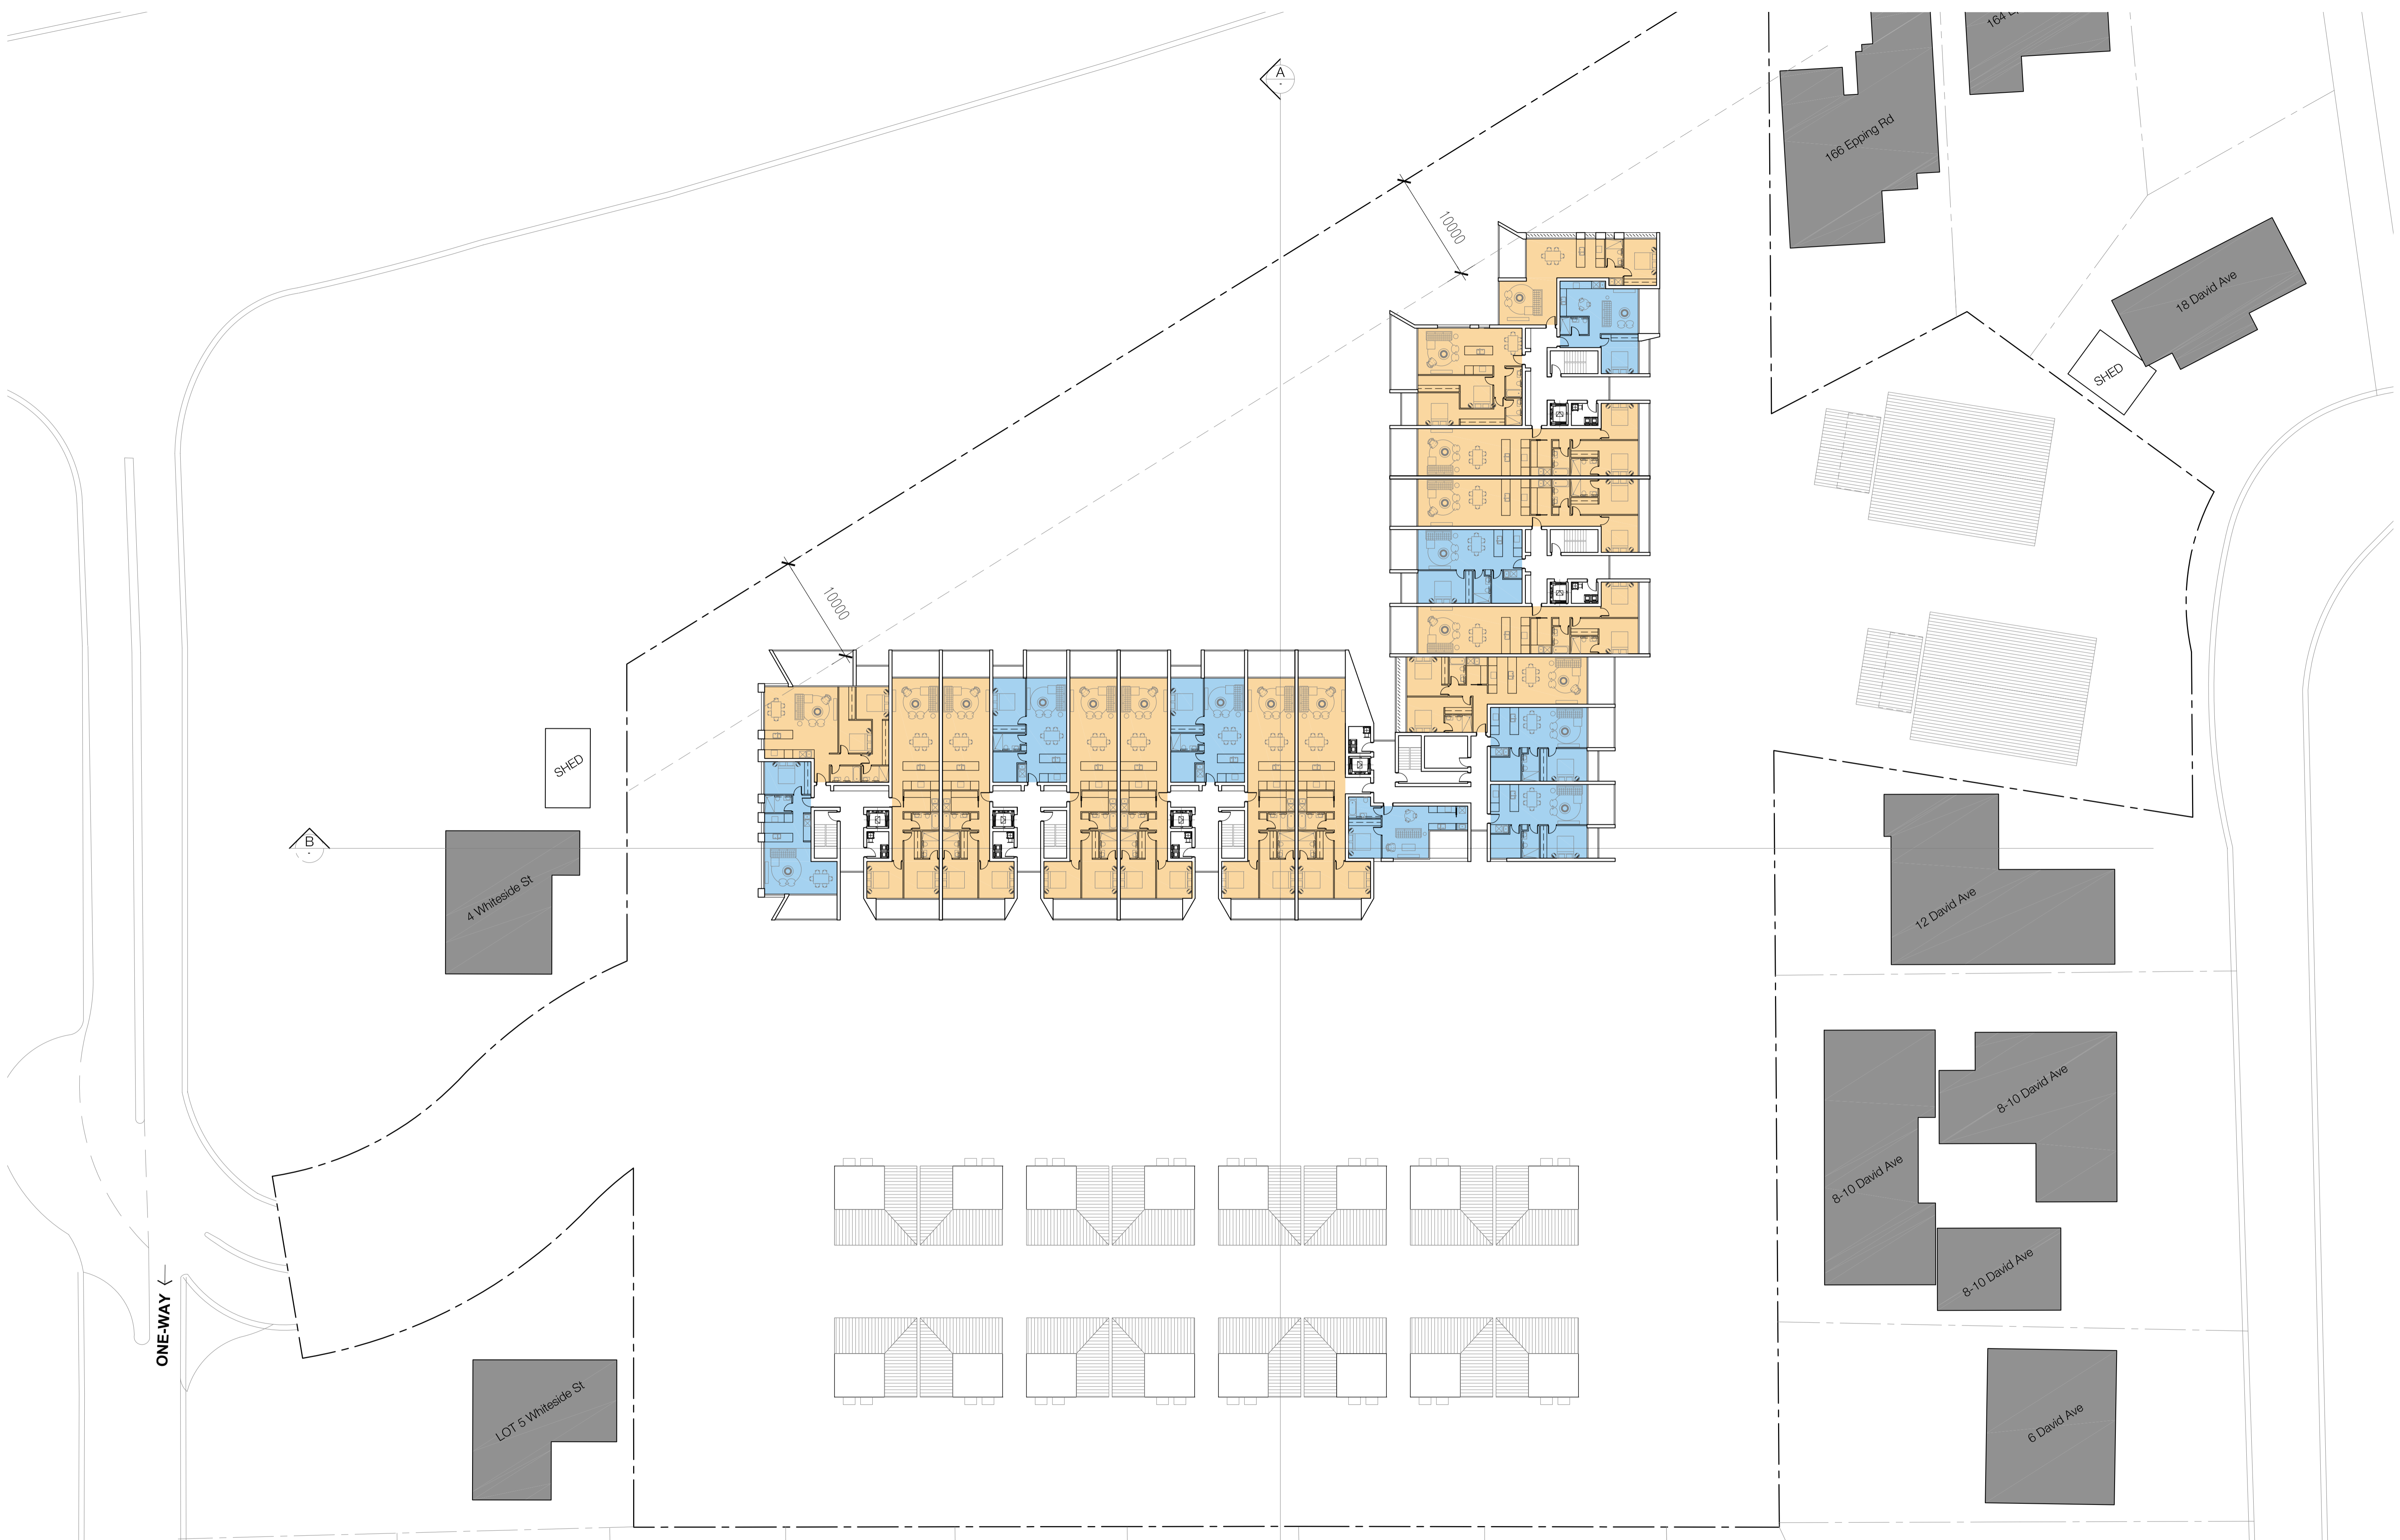

In accepting and utilising this document the recipient agrees that SUB Architecture (NSW) Pty. Ltd. ACN 081 094 724 T/A SUB Architects, retain all common law, statutory law and other rights including copyright and intellectual property rights. The recipient agrees not to use this document for any purpose other than its intended use; to waive all claims against SUB Architects resulting from unauthorised changes; or to reuse the document on other projects without the prior written consent of SUB Architects. Under no circumstances shall transfer of this document be deemed a sale. SUB Architects makes no warranties of fitness for any purpose.


The Builder/Contractor shall verify job dimensions prior to any work commencing. Use figured dimensions only. Do not scale drawing.

FOR APPROVAL

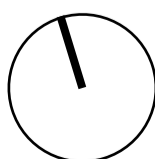

Nominated Architects Adam Haddow 7188 John Pradel 7004

Rev.	Date	Revision	By	Chk.
02	30.05.11	Issue for EA	ML	AH
03	14.02.12	Issue for Revised EA	SH	AH
04	04.04.12	Issue for Revised EA	SH	AH
05	01.02.13	Issue for Revised EA	SH	AH
06	22.02.13	Issue for Revised EA	ML	AH

Consultant
Civil Engineering

consulting practices
Level 12, 141 Walker Street
North Sydney
+612 8923 6866

Consultant
Planning

Level 21, 321 Kent Street
Sydney
+612 8233 9900

Consultant
Landscape design

Studio 61, Level 6, 61 Marlborough Street
Surry Hills, Sydney
+612 9699 7182

Client
On behalf of

EGC Custodian Services
Level 14, 345 George Street,
Sydney
+612 9220 7000

Project
**Whiteside Street,
North Ryde
EGC Custodian Services**
Drawing Name
**Plan
Third Floor**

Date	Scale	Sheet Size
22.02.2013	NTS	@ A1
Reg No.	Drawn	Chk.
	SH	AH
Job No.	Drawing No.	Revision
4694	DA-09	06

SUB Architects
Level 2
490 Crown Street
Surry Hills NSW
2010 Australia
T 61 2 9380 9911
F 61 2 9380 9922
www.sjb.com.au






In accepting and utilising this document the recipient agrees that SUB Architecture (NSW) Pty. Ltd. ACN 081 094 724 T/A SUB Architects, retain all common law, statutory law and other rights including copyright and intellectual property rights. The recipient agrees not to use this document for any purpose other than its intended use; to waive all claims against SUB Architects resulting from unauthorised changes; or to reuse the document on other projects without the prior written consent of SUB Architects. Under no circumstances shall transfer of this document be deemed a sale. SUB Architects makes no warranties of fitness for any purpose.


The Builder/Contractor shall verify job dimensions prior to any work commencing. Use figured dimensions only. Do not scale drawing.

FOR APPROVAL

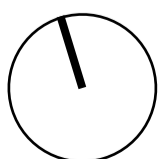

Nominated Architects Adam Haddow 7188 John Pradel 7004

Rev.	Date	Revision	By	Chk.
02	30.05.11	Issue for EA	ML	AH
03	14.02.12	Issue for Revised EA	SH	AH
04	04.04.12	Issue for Revised EA	SH	AH
05	01.02.13	Issue for Revised EA	SH	AH
06	22.02.13	Issue for Revised EA	ML	AH

Consultant
Civil Engineering

consulting practices
Level 12, 141 Walker Street
North Sydney
+612 8923 6866

Consultant
Planning

Level 21, 321 Kent Street
Sydney
+612 8233 9900

Consultant
Landscape design

Studio 61, Level 6, 61 Marlborough Street
Surry Hills, Sydney
+612 9699 7182

Client
On behalf of





EGC Custodian Services
Level 14, 345 George Street,
Sydney
+612 9220 7000

Project
**Whiteside Street,
North Ryde
EGC Custodian Services**
Drawing Name
Plan
Fourth & Fifth Floor

Date	Scale	Sheet Size
22.02.2013	NTS	@ A1
Reg No.	Drawn	Chk.
	SH	AH
Job No.	Drawing No.	Revision
4694	DA-10	06

SJB Architects
Level 2
490 Crown Street
Surry Hills NSW
2010 Australia
T 61 2 9380 9911
F 61 2 9380 9922
www.sjb.com.au




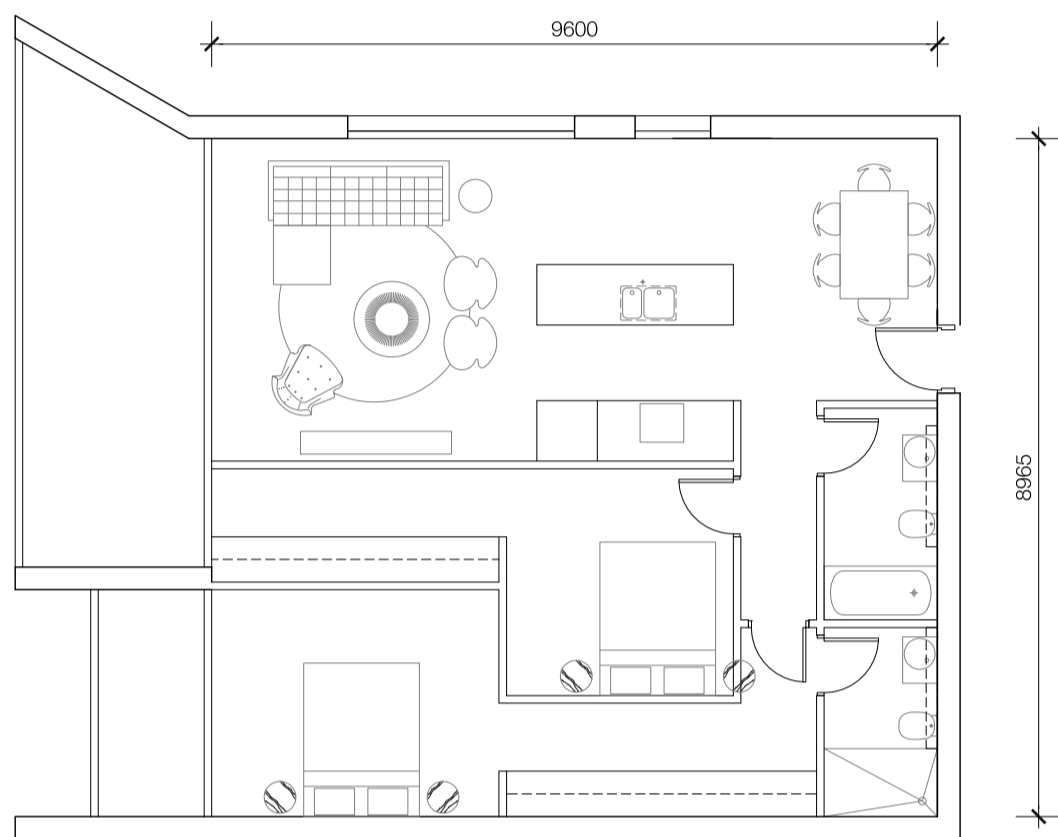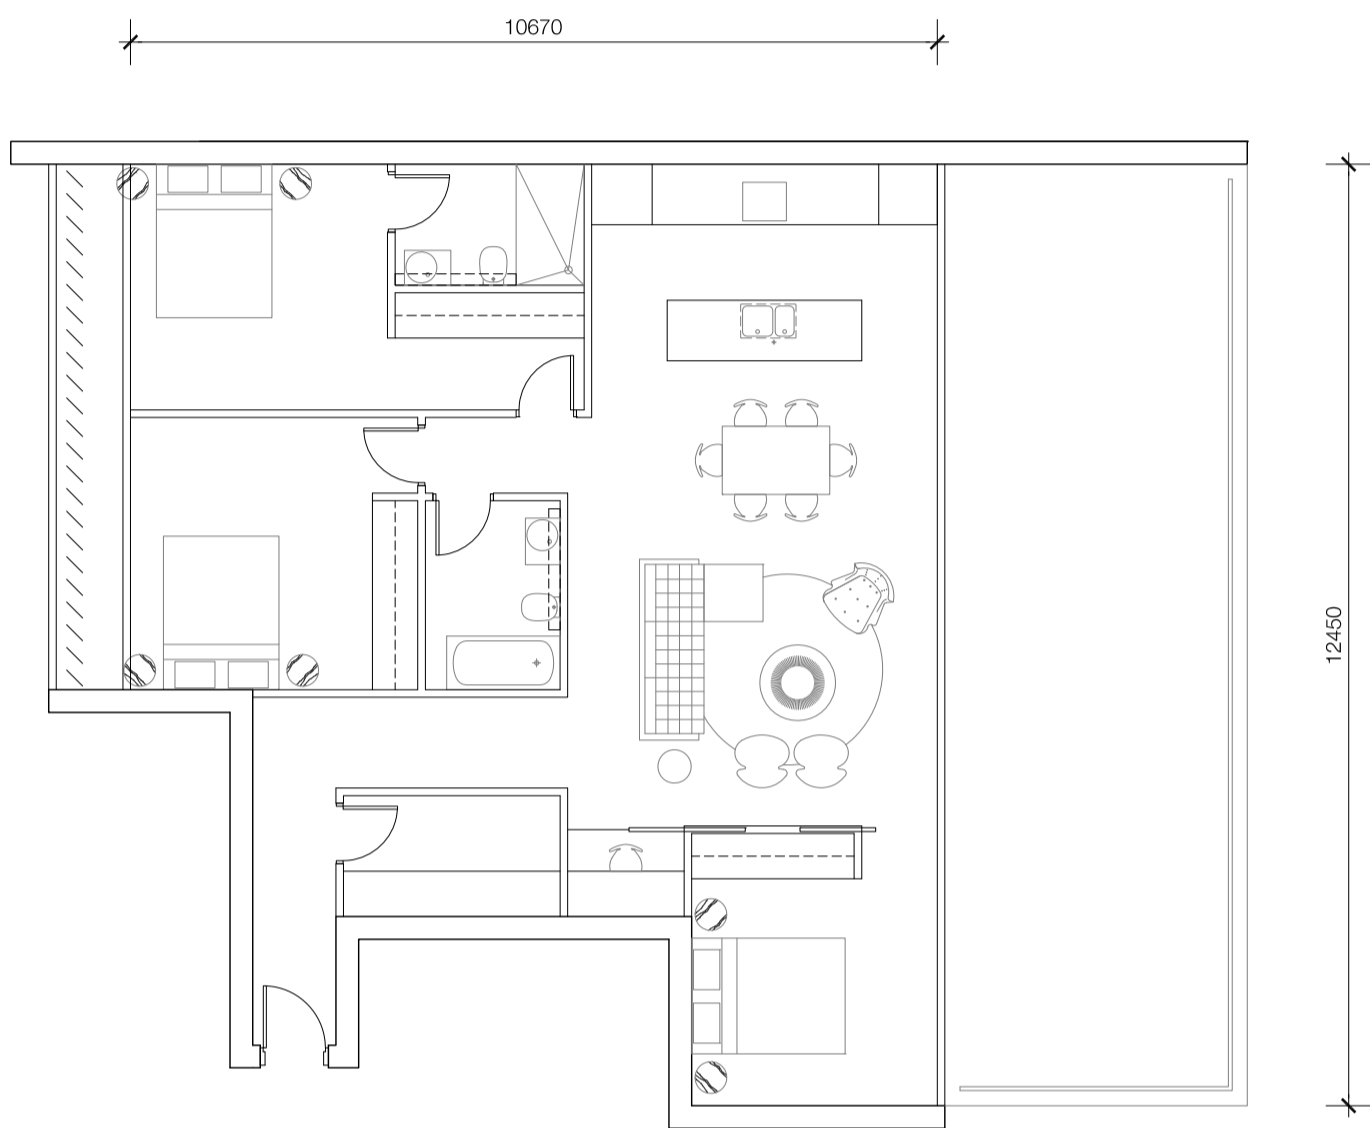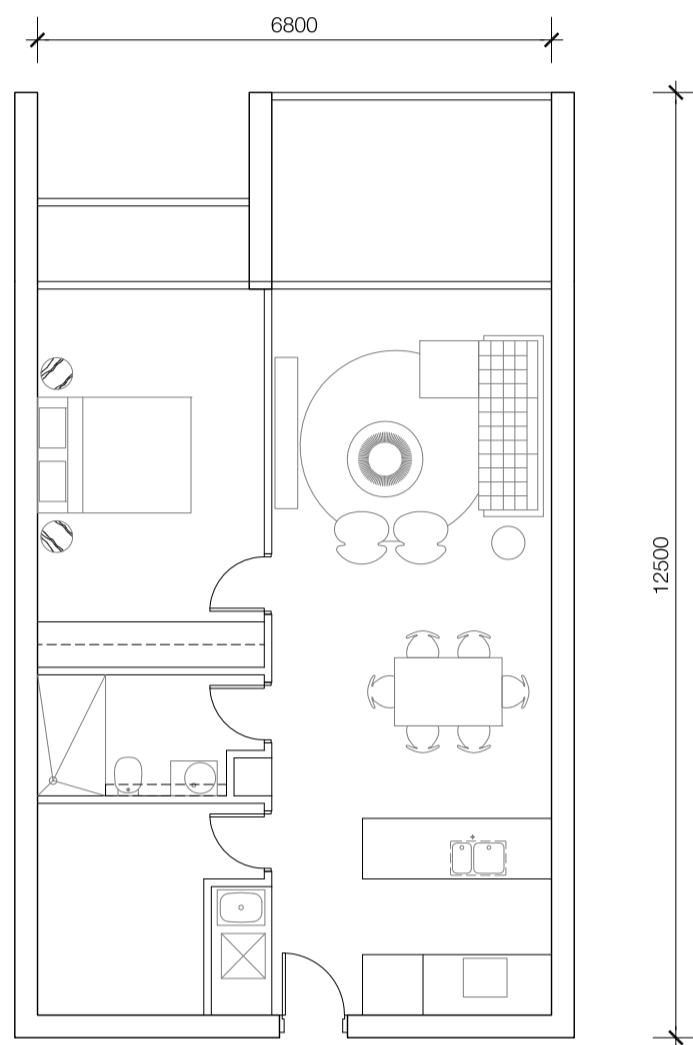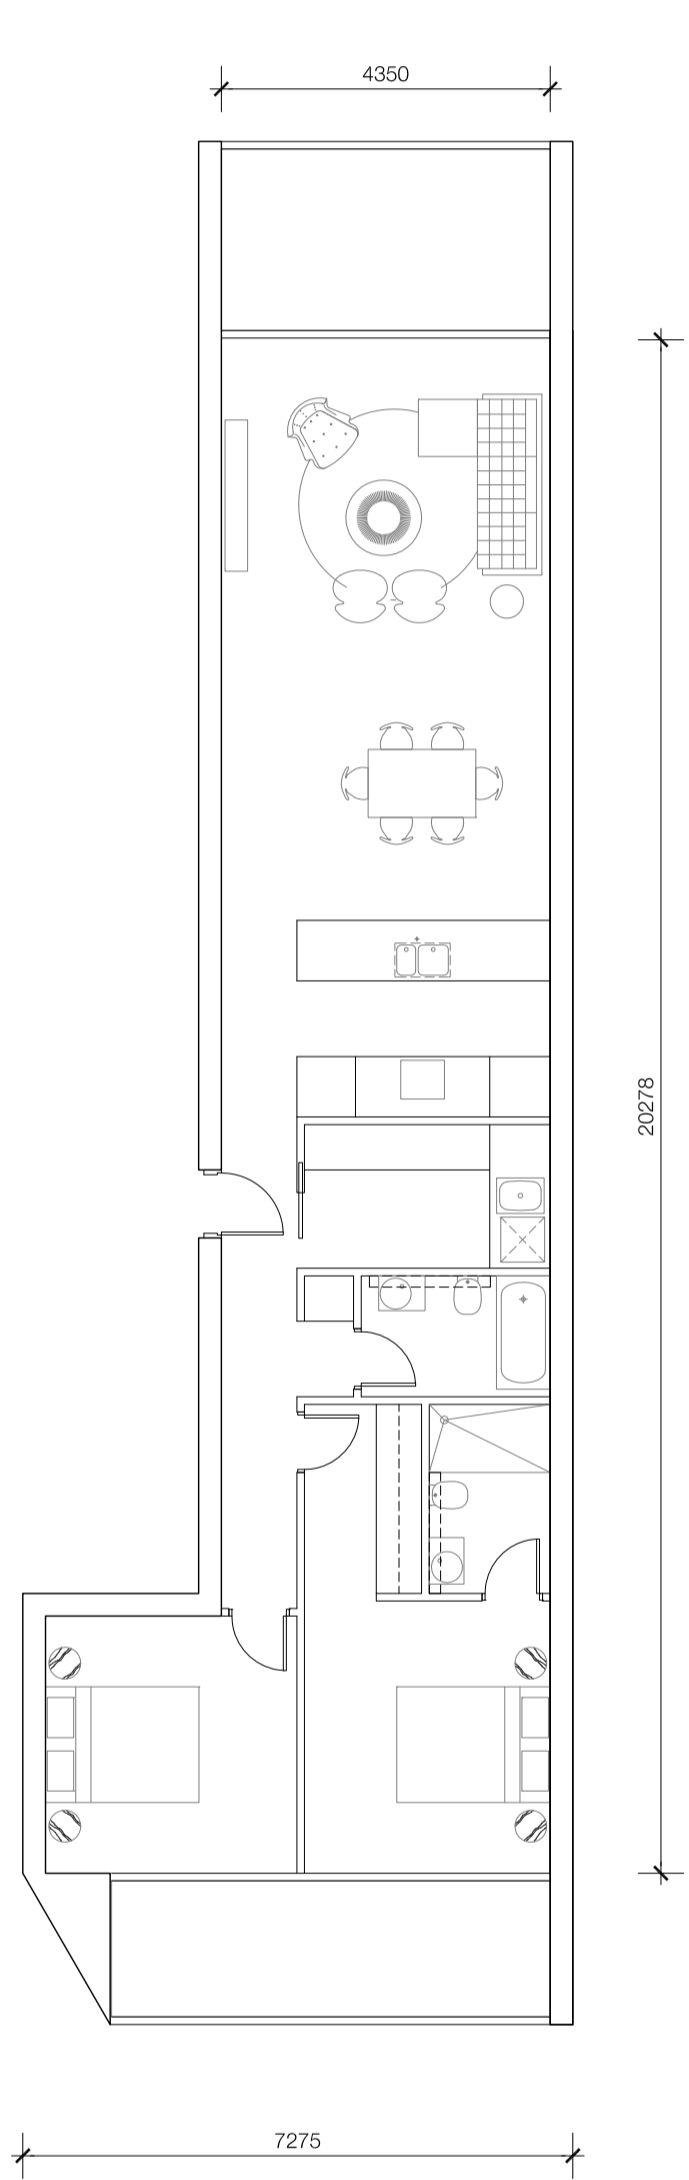

In accepting and utilising this document the recipient agrees that SUB Architecture (NSW) Pty. Ltd. ACN 081 094 724 T/A SUB Architects, retain all common law, statutory law and other rights including copyright and intellectual property rights. The recipient agrees not to use this document for any purpose other than its intended use; to waive all claims against SUB Architects resulting from unauthorised changes; or to reuse the document on other projects without the prior written consent of SUB Architects. Under no circumstances shall transfer of this document be deemed a sale. SUB Architects makes no warranties of fitness for any purpose.

The Builder/Contractor shall verify job dimensions prior to any work commencing. Use figured dimensions only. Do not scale drawing.

FOR APPROVAL

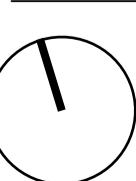

Nominated Architects Adam Haddow 7188 John Pradel 7004

Rev.	Date	Revision	By	Chk.
02	30.05.11	Issue for EA	ML	AH
03	14.02.12	Issue for Revised EA	SH	AH
04	04.04.12	Issue for Revised EA	SH	AH
05	01.02.13	Issue for Revised EA	SH	AH
06	22.02.13	Issue for Revised EA	ML	AH

Consultant
Civil Engineering

consulting practices
Level 12, 141 Walker Street North Sydney
+612 8923 6866

Consultant
Planning

Level 21, 321 Kent Street Sydney
+612 8233 9900

Consultant
Landscape design

Studio 61, Level 6, 61 Marlborough Street Surry Hills, Sydney
+612 9699 7182

Client
On behalf of


EGC Custodian Services Level 14, 345 George Street, Sydney
+612 9220 7000

Project
Whiteside Street, North Ryde
EGC Custodian Services
Drawing Name
Plan
Typical Apartment Plans

Date	Scale	Sheet Size
22.02.2013	1:400	@ A1
Reg No.	Drawn	Chk.
	SH	AH
Job No.	Drawing No.	Revision
4694	DA-11	06

SUB Architects
Level 2 490 Crown Street Surry Hills NSW 2010 Australia T 61 2 9380 9911 F 61 2 9380 9922 www.sjb.com.au




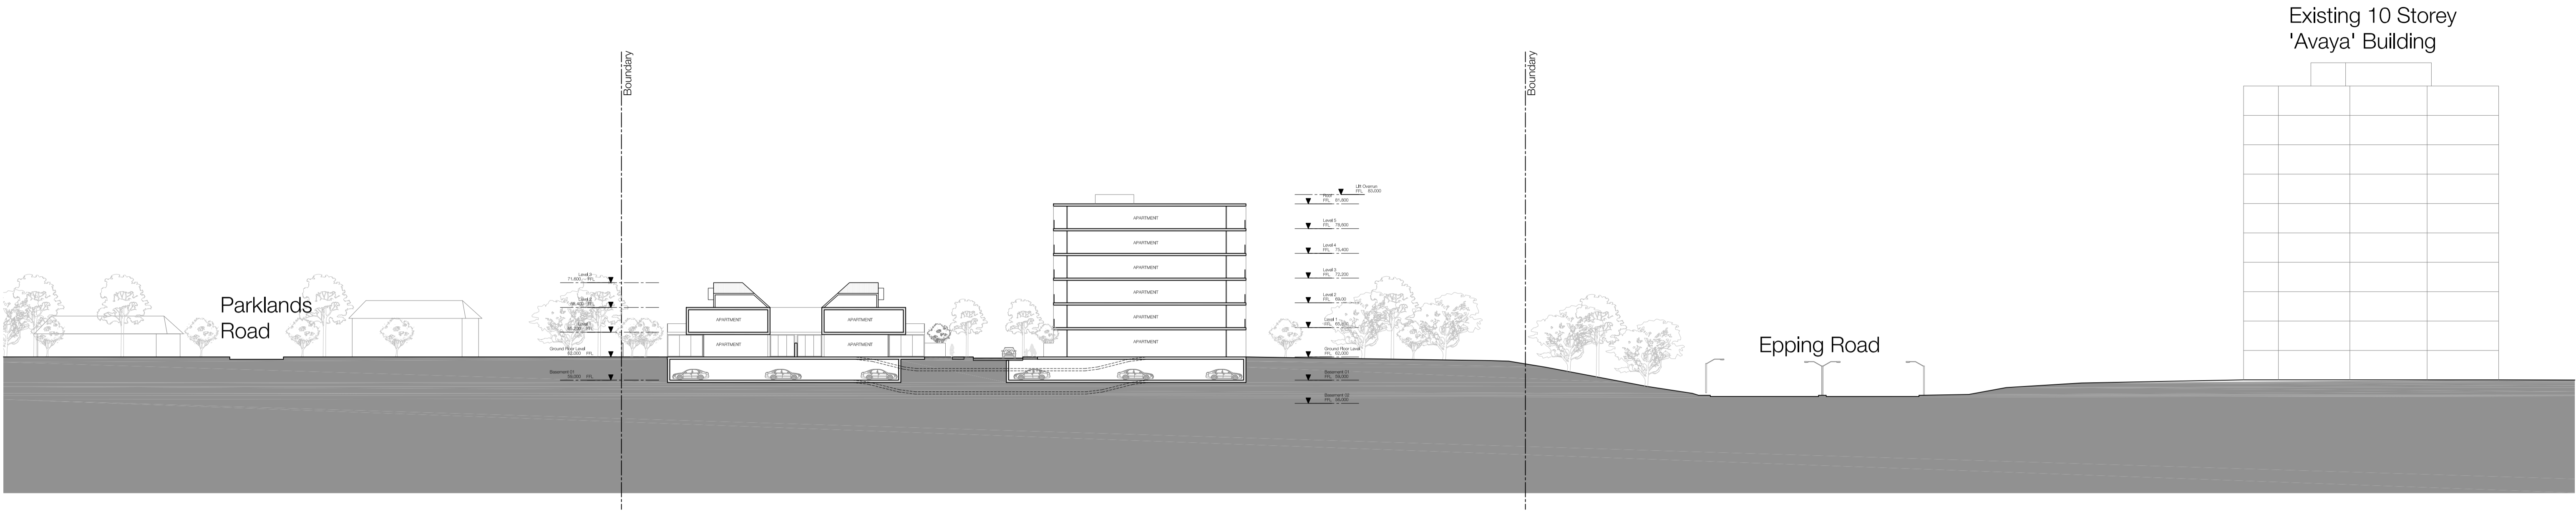



Section A



Section B

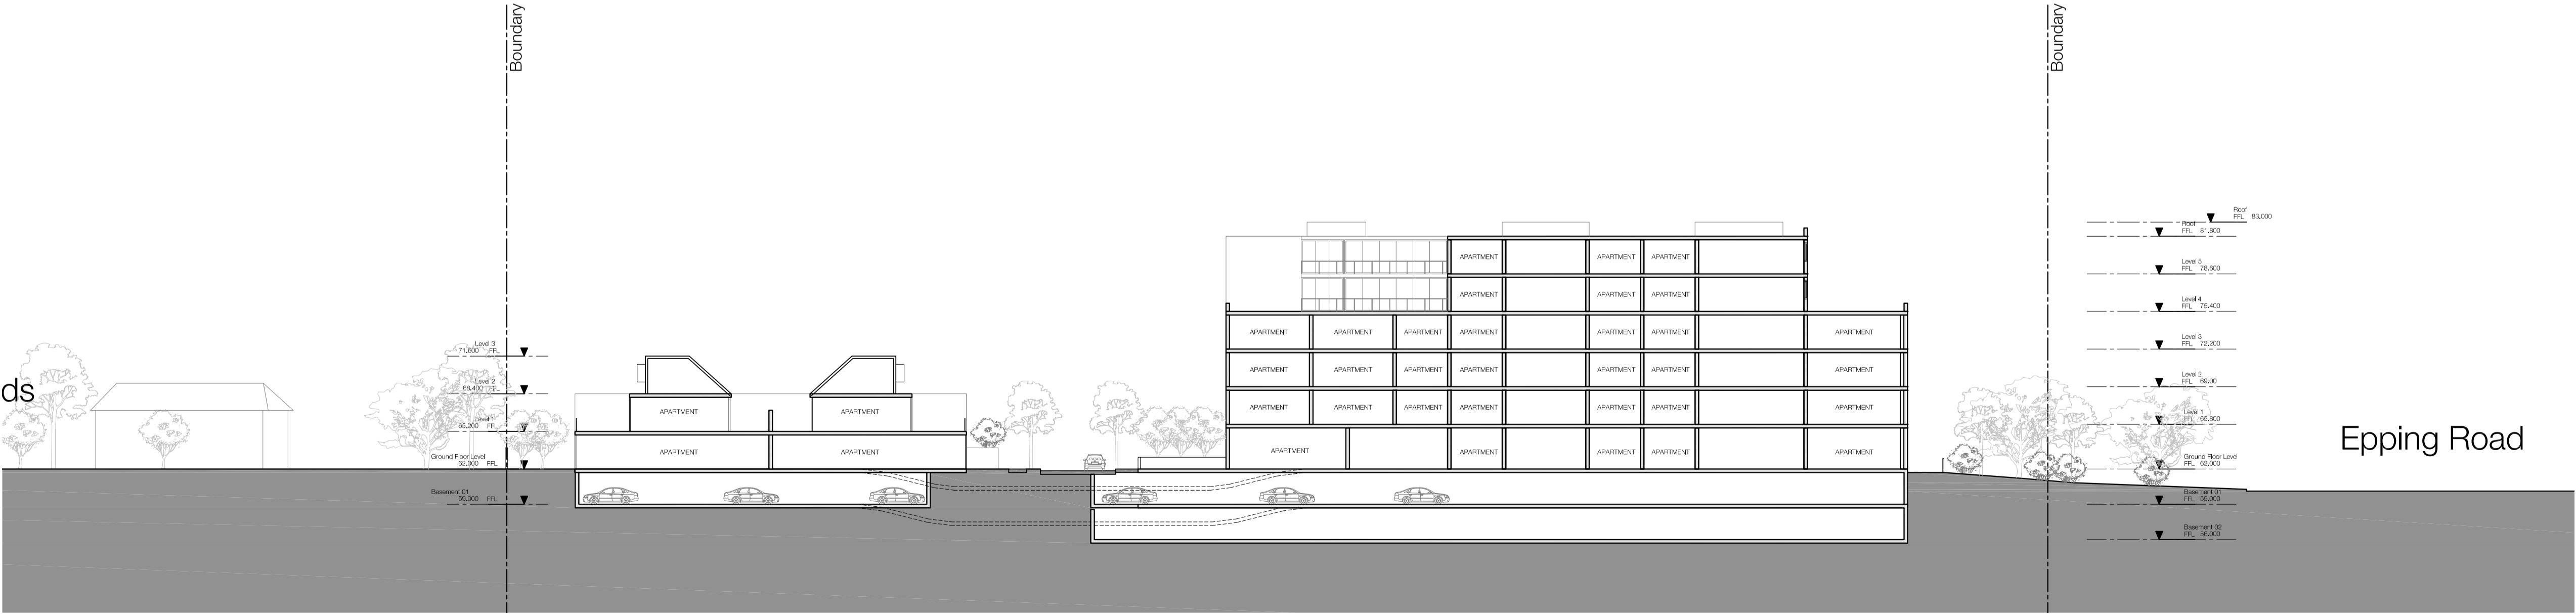

Section C

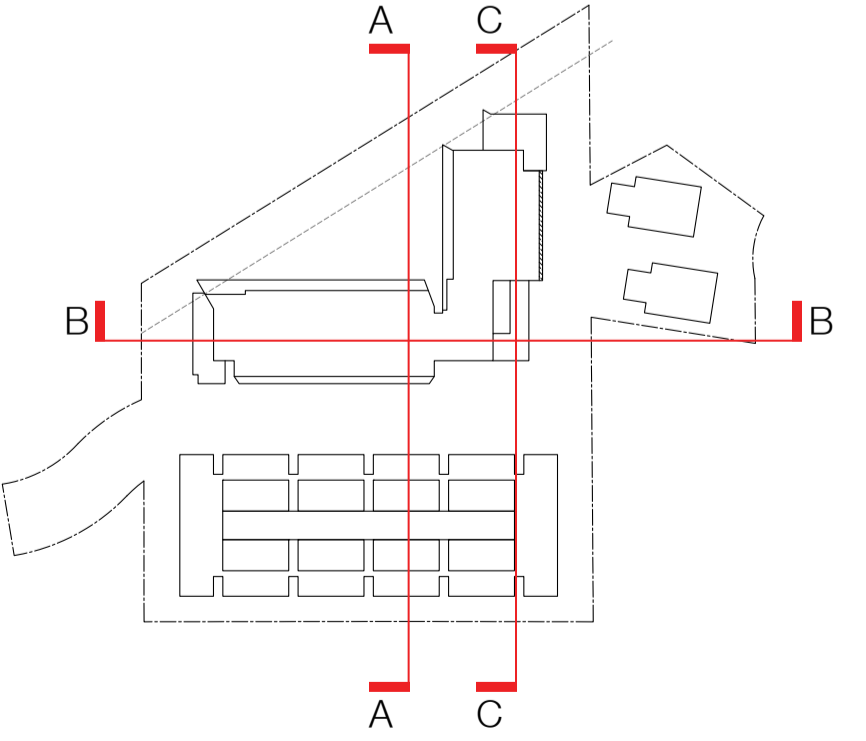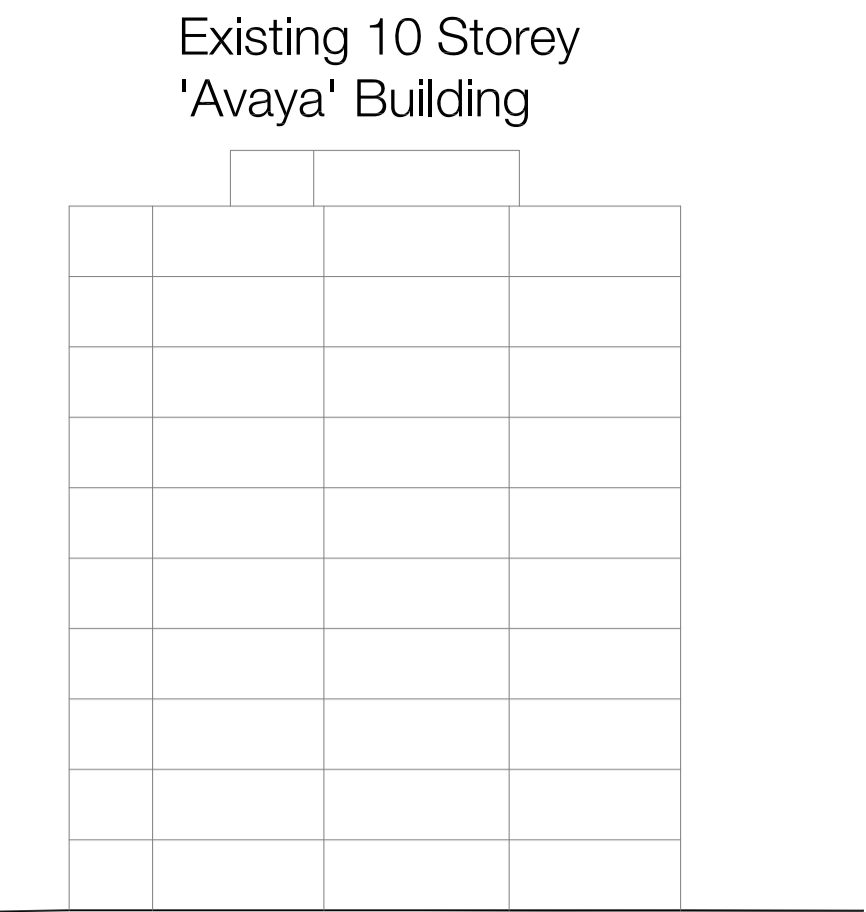

In accepting and utilising this document the recipient agrees that SJB Architecture (NSW) Pty. Ltd. ACN 081 094 724 T/A SJB Architects, retain all common law, statutory law and other rights including copyright and intellectual property rights. The recipient agrees not to use this document for any purpose other than its intended use; to waive all claims against SJB Architects resulting from unauthorised changes; or to reuse the document on other projects without the prior written consent of SJB Architects. Under no circumstances shall transfer of this document be deemed a sale. SJB Architects makes no warranties of fitness for any purpose.

The Builder/Contractor shall verify job dimensions prior to any work commencing. Use figured dimensions only. Do not scale drawing.

FOR APPROVAL

Nominated Architects Adam Haddow 7188 John Pradel 7004

Rev.	Date	Revision	By	Chk.
02	30.05.11	Issue for EA	ML	AH
03	14.02.12	Issue for Revised EA	SH	AH
04	04.04.12	Issue for Revised EA	SH	AH
05	01.02.13	Issue for Revised EA	SH	AH
06	22.02.13	Issue for Revised EA	ML	AH

Consultant
Civil Engineering
 consulting practices
Level 12, 141 Walker Street
North Sydney
+612 8923 6866

Consultant
Planning

Level 21, 321 Kent Street
Sydney
+612 8233 9900

Consultant
Landscape design
 ASPECT Studios
Studio 61, Level 6, 61 Marlborough Street
Surry Hills, Sydney
+612 9699 7182

Client
On behalf of
 EGC Custodian Services
Level 14, 345 George Street,
Sydney
+612 9220 7000

Project
**Whiteside Street,
North Ryde
EGC Custodian Services**
Drawing Name
**Section
Section A+B**

Date	Scale	Sheet Size
22.02.2013	1:400	@ A1
Reg No.	Drawn	CHK.
	SH	AH
Job No.	Drawing No.	Revision
4694	DA-12	06

SJB Architects
Level 2
400 Crown Street
Surry Hills NSW
2010 Australia
T 61 2 9380 9911
F 61 2 9380 9922
www.sjb.com.au





Elevation - NORTH



Elevation - EAST



Elevation - SOUTH



Elevation - WEST


In accepting and utilising this document the recipient agrees that SUB Architecture (NSW) Pty. Ltd. ACN 081 094 724 T/A SUB Architects, retain all common law, statutory law and other rights including copyright and intellectual property rights. The recipient agrees not to use this document for any purpose other than its intended use; to waive all claims against SUB Architects resulting from unauthorised changes; or to reuse the document on other projects without the prior written consent of SUB Architects. Under no circumstances shall transfer of this document be deemed a sale. SUB Architects makes no warranties of fitness for any purpose.


The Builder/Contractor shall verify job dimensions prior to any work commencing. Use figured dimensions only. Do not scale drawing.

FOR APPROVAL

Nominated Architects Adam Haddow 7188 John Pradel 7004

Rev.	Date	Revision	By	Chk.
02	30.05.11	Issue for EA	ML	AH
03	14.02.12	Issue for Revised EA	SH	AH
04	04.04.12	Issue for Revised EA	SH	AH
05	01.02.13	Issue for Revised EA	SH	AH
06	22.02.13	Issue for Revised EA	ML	AH

Consultant
Civil Engineering
 consulting practices
Level 12, 141 Walker Street North Sydney +612 8923 6866

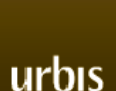Consultant
Planning

Level 21, 321 Kent Street Sydney +612 8233 9900

Consultant
Landscape design

Studio 61, Level 6, 61 Marlborough Street Surry Hills, Sydney +612 9699 7182

Client
On behalf of


EGC Custodian Services Level 14, 345 George Street, Sydney +612 9220 7000

Project
Whiteside Street, North Ryde EGC Custodian Services
Drawing Name
Elevations N/E/S/W


Date	Scale	Sheet Size
22.02.2013	1:200	@ A1
Reg No.	Drawn	Chk.
	SH	AH
Job No.	Drawing No.	Revision
4694	DA-13	06

SUB Architects
Level 2 490 Crown Street Surry Hills NSW 2010 Australia T 61 2 9380 9911 F 61 2 9380 9922 www.sjb.com.au




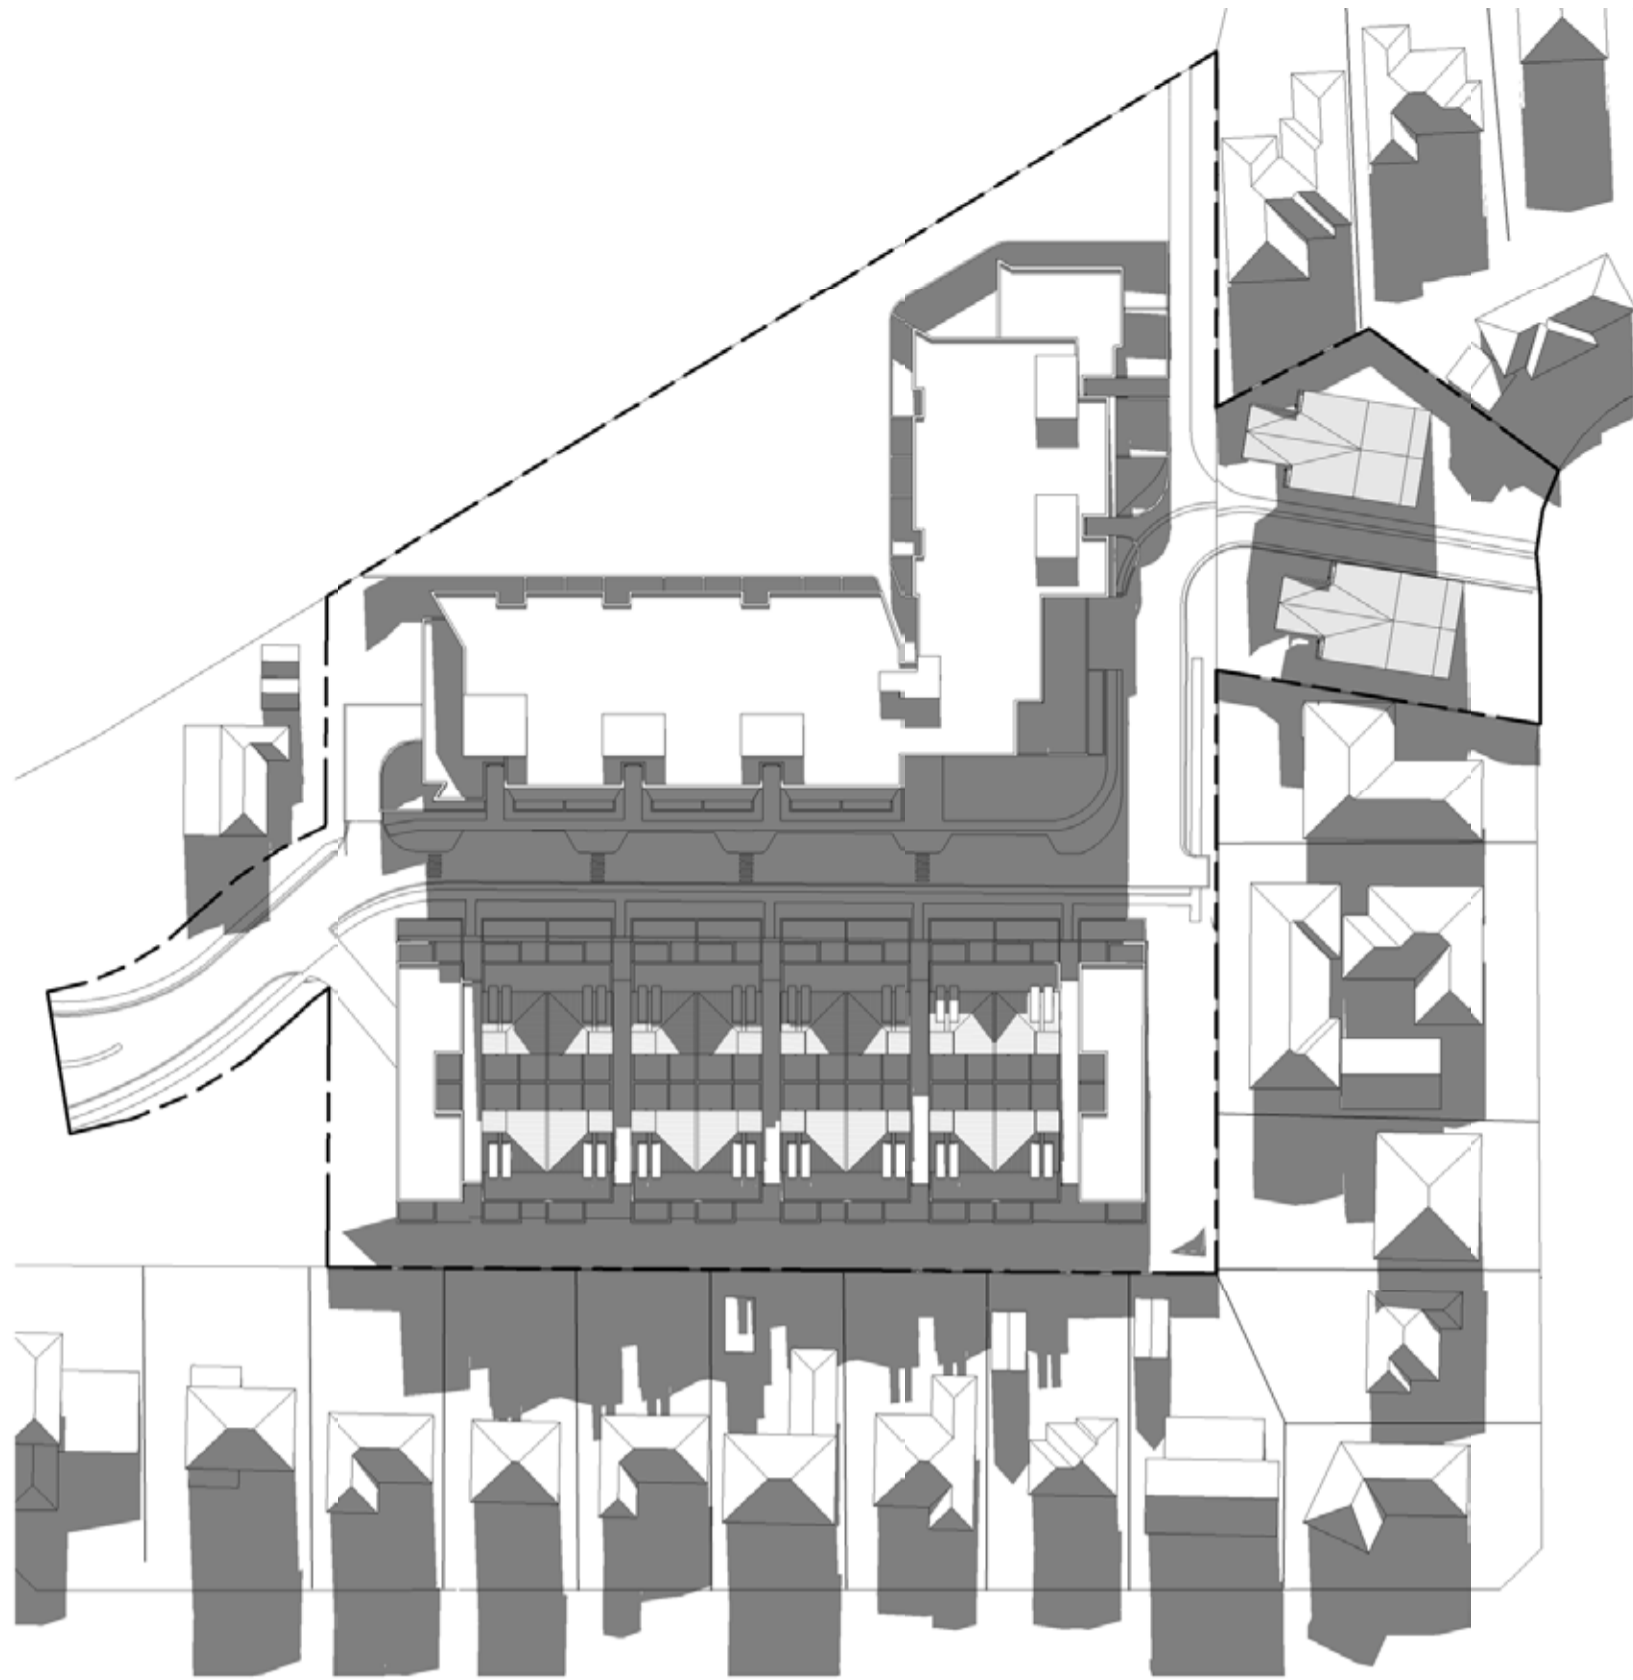


9 AM Winter Solstice

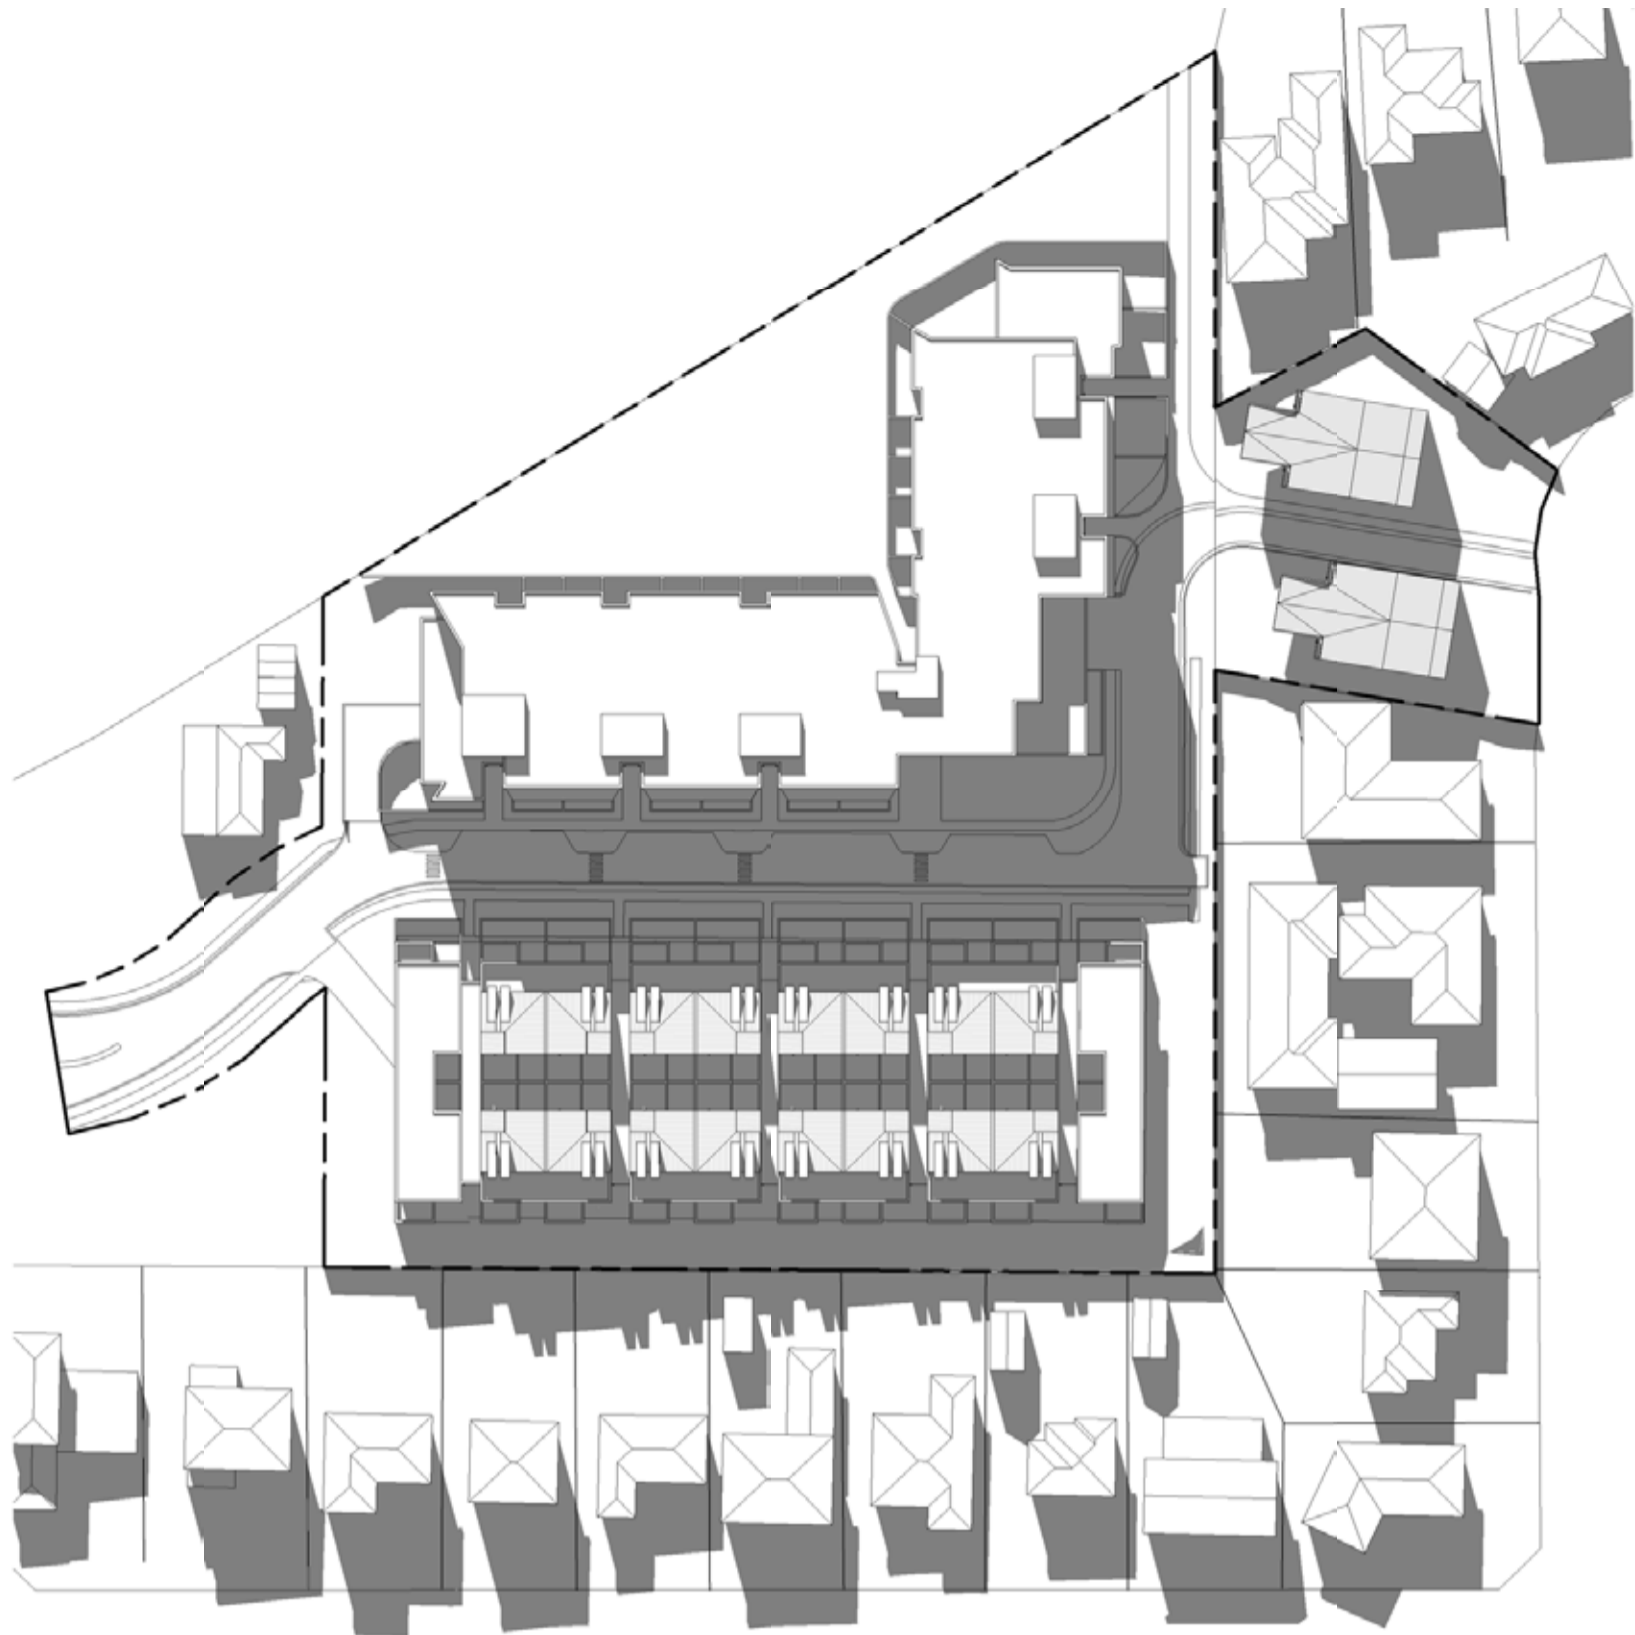

10 AM Winter Solstice

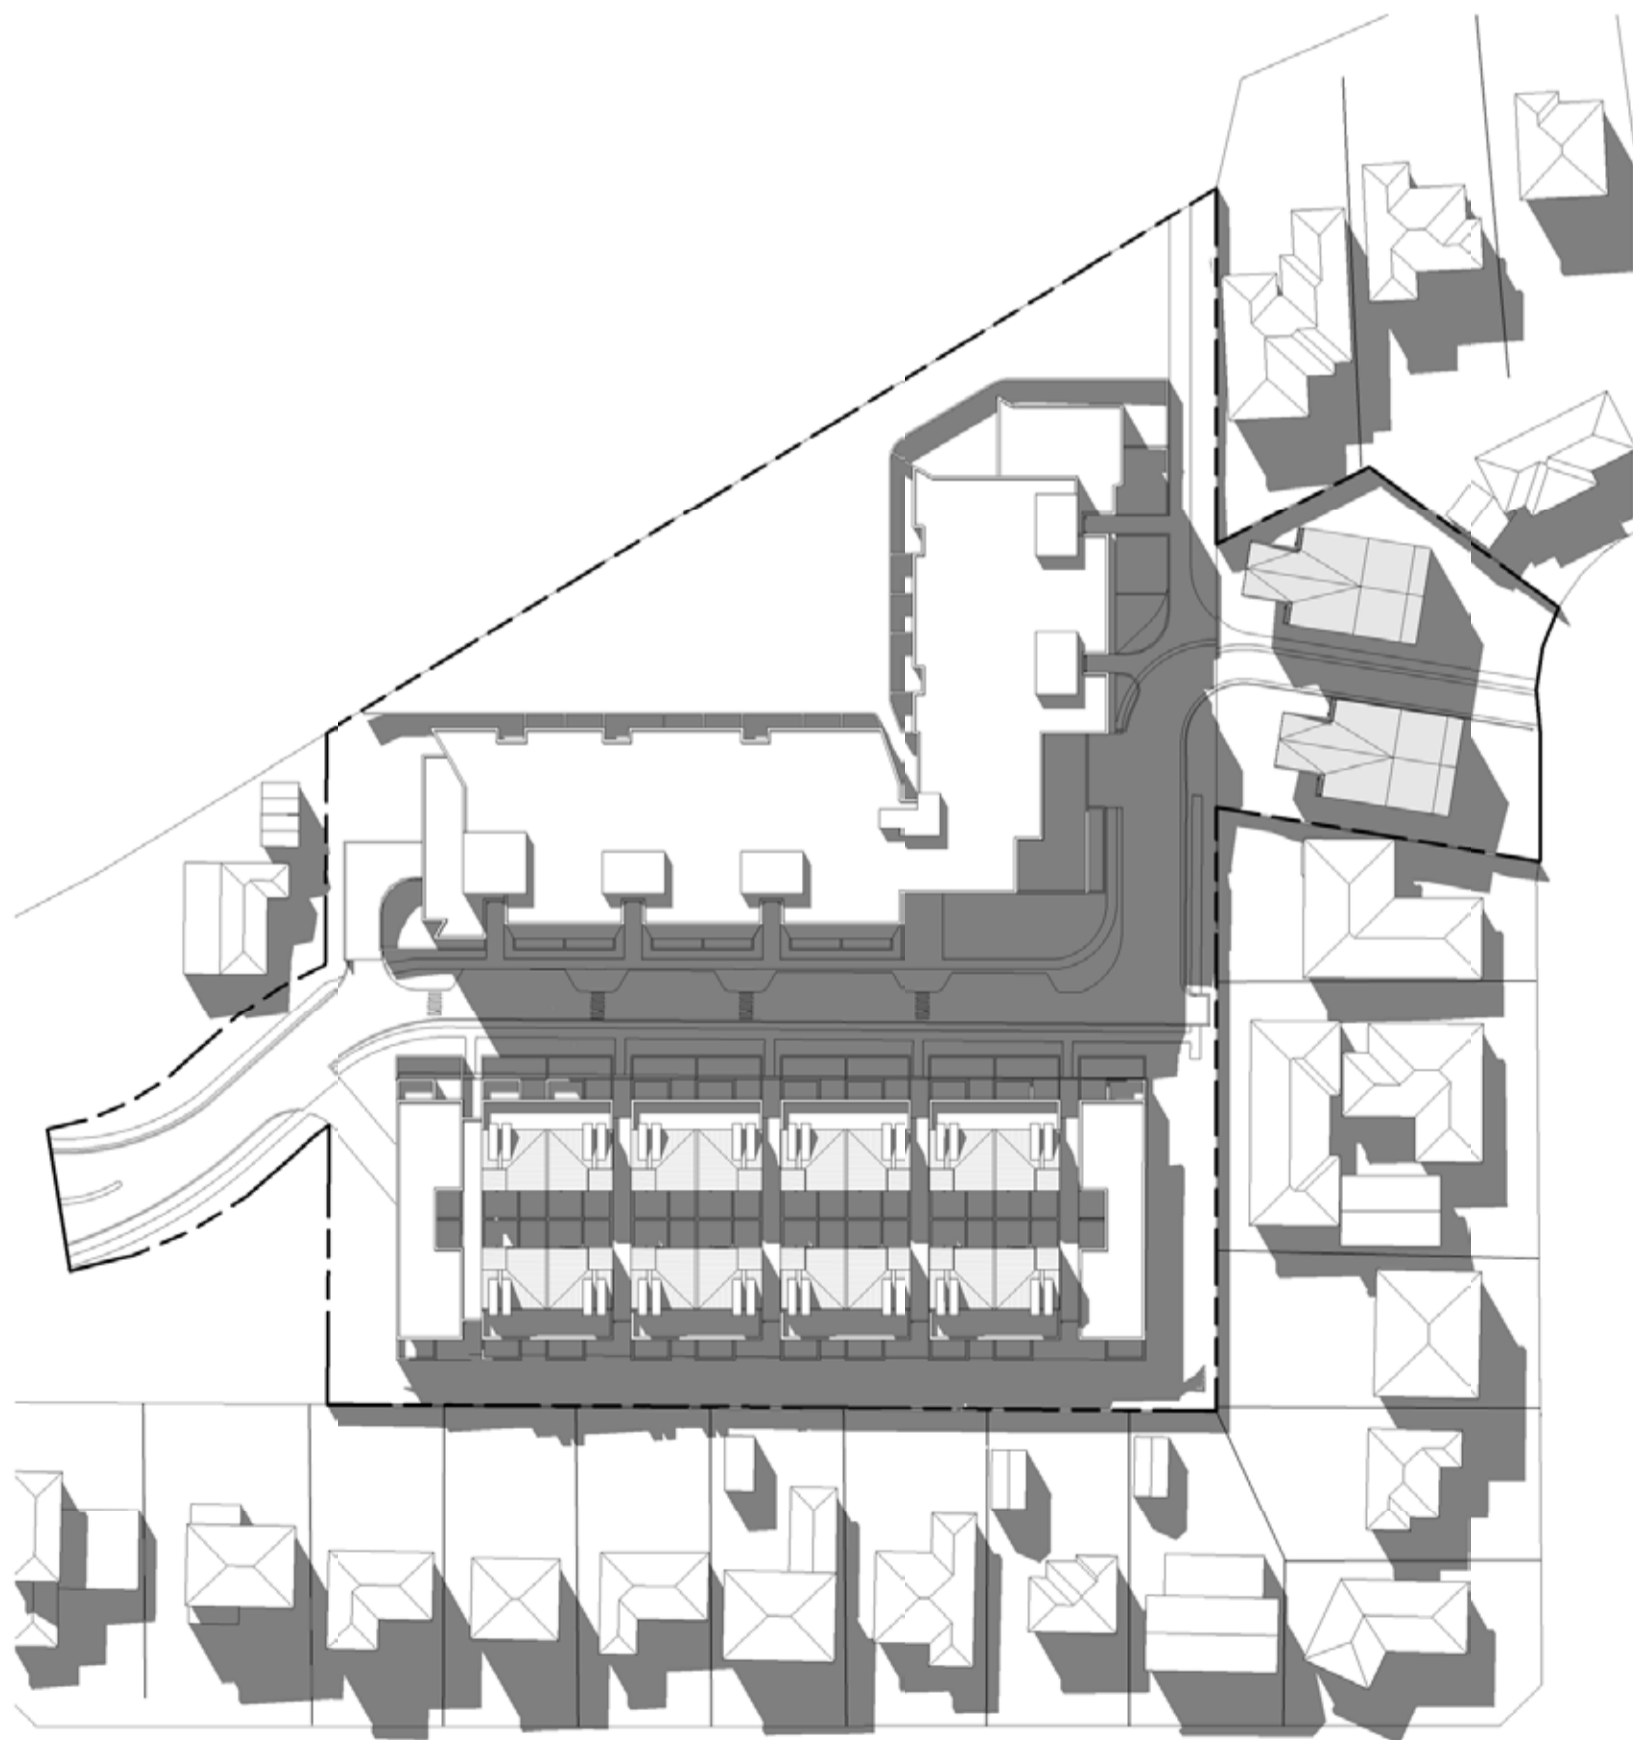

11 AM Winter Solstice

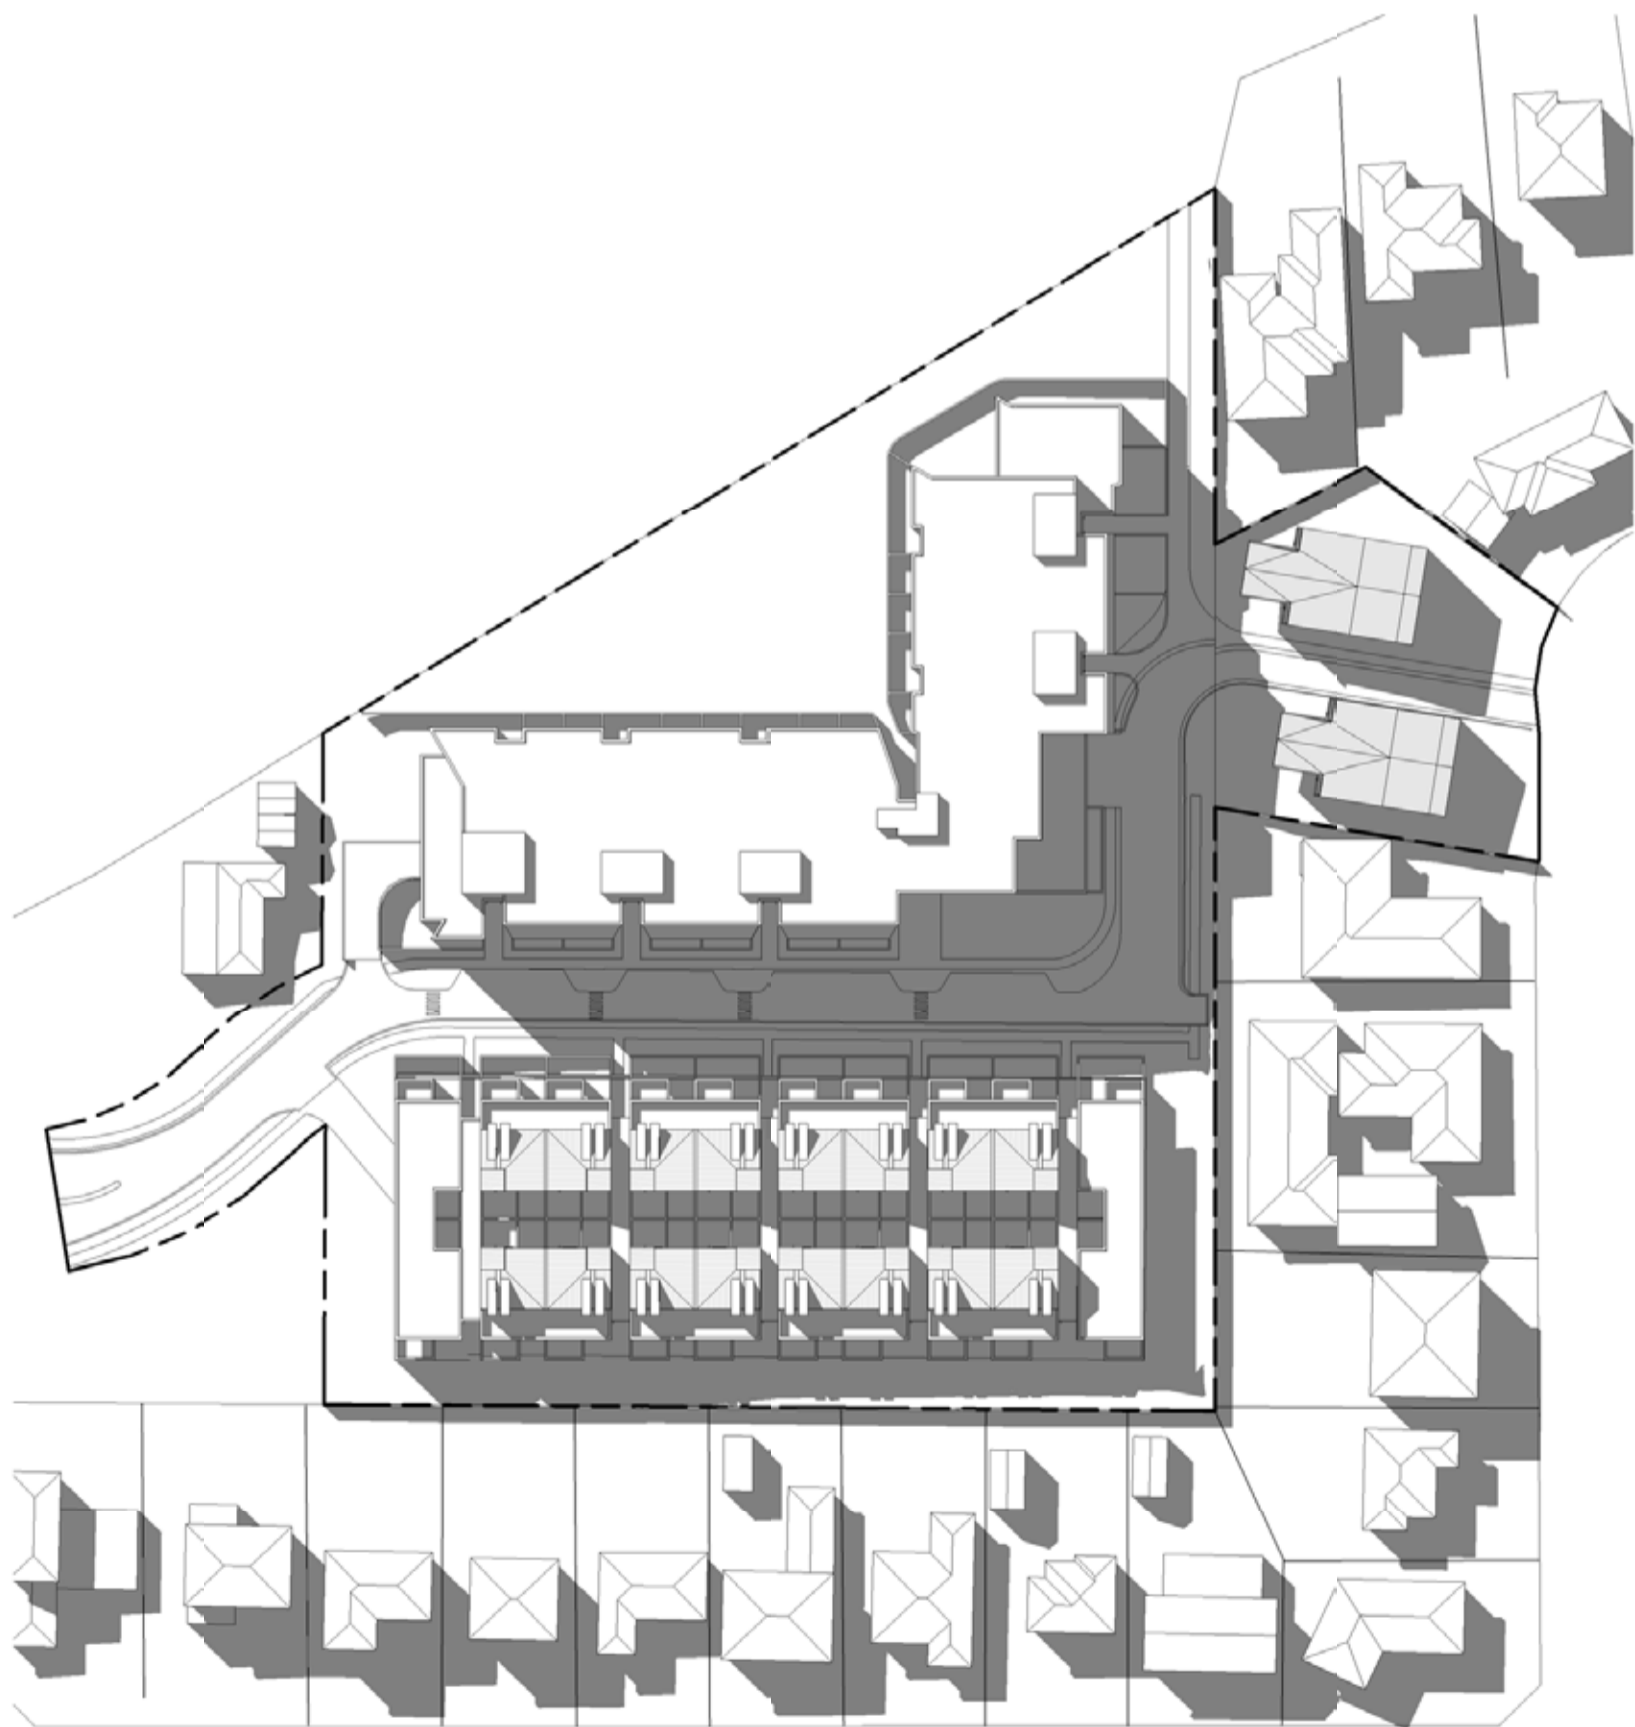

12 AM Winter Solstice



In accepting and utilising this document the recipient agrees that SUB Architecture (NSW) Pty. Ltd. ACN 081 094 724 T/A SUB Architects, retain all common law, statutory law and other rights including copyright and intellectual property rights. The recipient agrees not to use this document for any purpose other than its intended use; to waive all claims against SUB Architects resulting from unauthorised changes; or to reuse the document on other projects without the prior written consent of SUB Architects. Under no circumstances shall transfer of this document be deemed a sale. SUB Architects makes no warranties of fitness for any purpose.

The Builder/Contractor shall verify job dimensions prior to any work commencing. Use figured dimensions only. Do not scale drawing.

FOR APPROVAL

Nominated Architects Adam Haddow 7188 John Pradel 7004

Rev.	Date	Revision	By	Chk.
02	30.05.11	Issue for EA	ML	AH
03	14.02.12	Issue for Revised EA	SH	AH
04	04.04.12	Issue for Revised EA	SH	AH
05	01.02.13	Issue for Revised EA	SH	AH
06	22.02.13	Issue for Revised EA	ML	AH

Consultant
Civil Engineering

consulting practices
Level 12, 141 Walker Street North Sydney
+612 8923 6866

Consultant
Planning

Level 21, 321 Kent Street Sydney
+612 8233 9900

Consultant
Landscape design

Studio 61, Level 6, 61 Marlborough Street Surry Hills, Sydney
+612 9699 7182

Client
On behalf of


EGC Custodian Services Level 14, 345 George Street, Sydney
+612 9220 7000

Project
Whiteside Street, North Ryde EGC Custodian Services
Drawing Name
Shadows Analysis 01 June 22nd


Date	Scale	Sheet Size
22.02.2013	NTS	@ A1
Reg No.	Drawn	Chk.
	SH	AH
Job No.	Drawing No.	Revision
4694	DA-19	06

SUB Architects
Level 2
490 Crown Street
Surry Hills NSW
2010 Australia
T 61 2 9380 9911
F 61 2 9380 9922
www.sjb.com.au




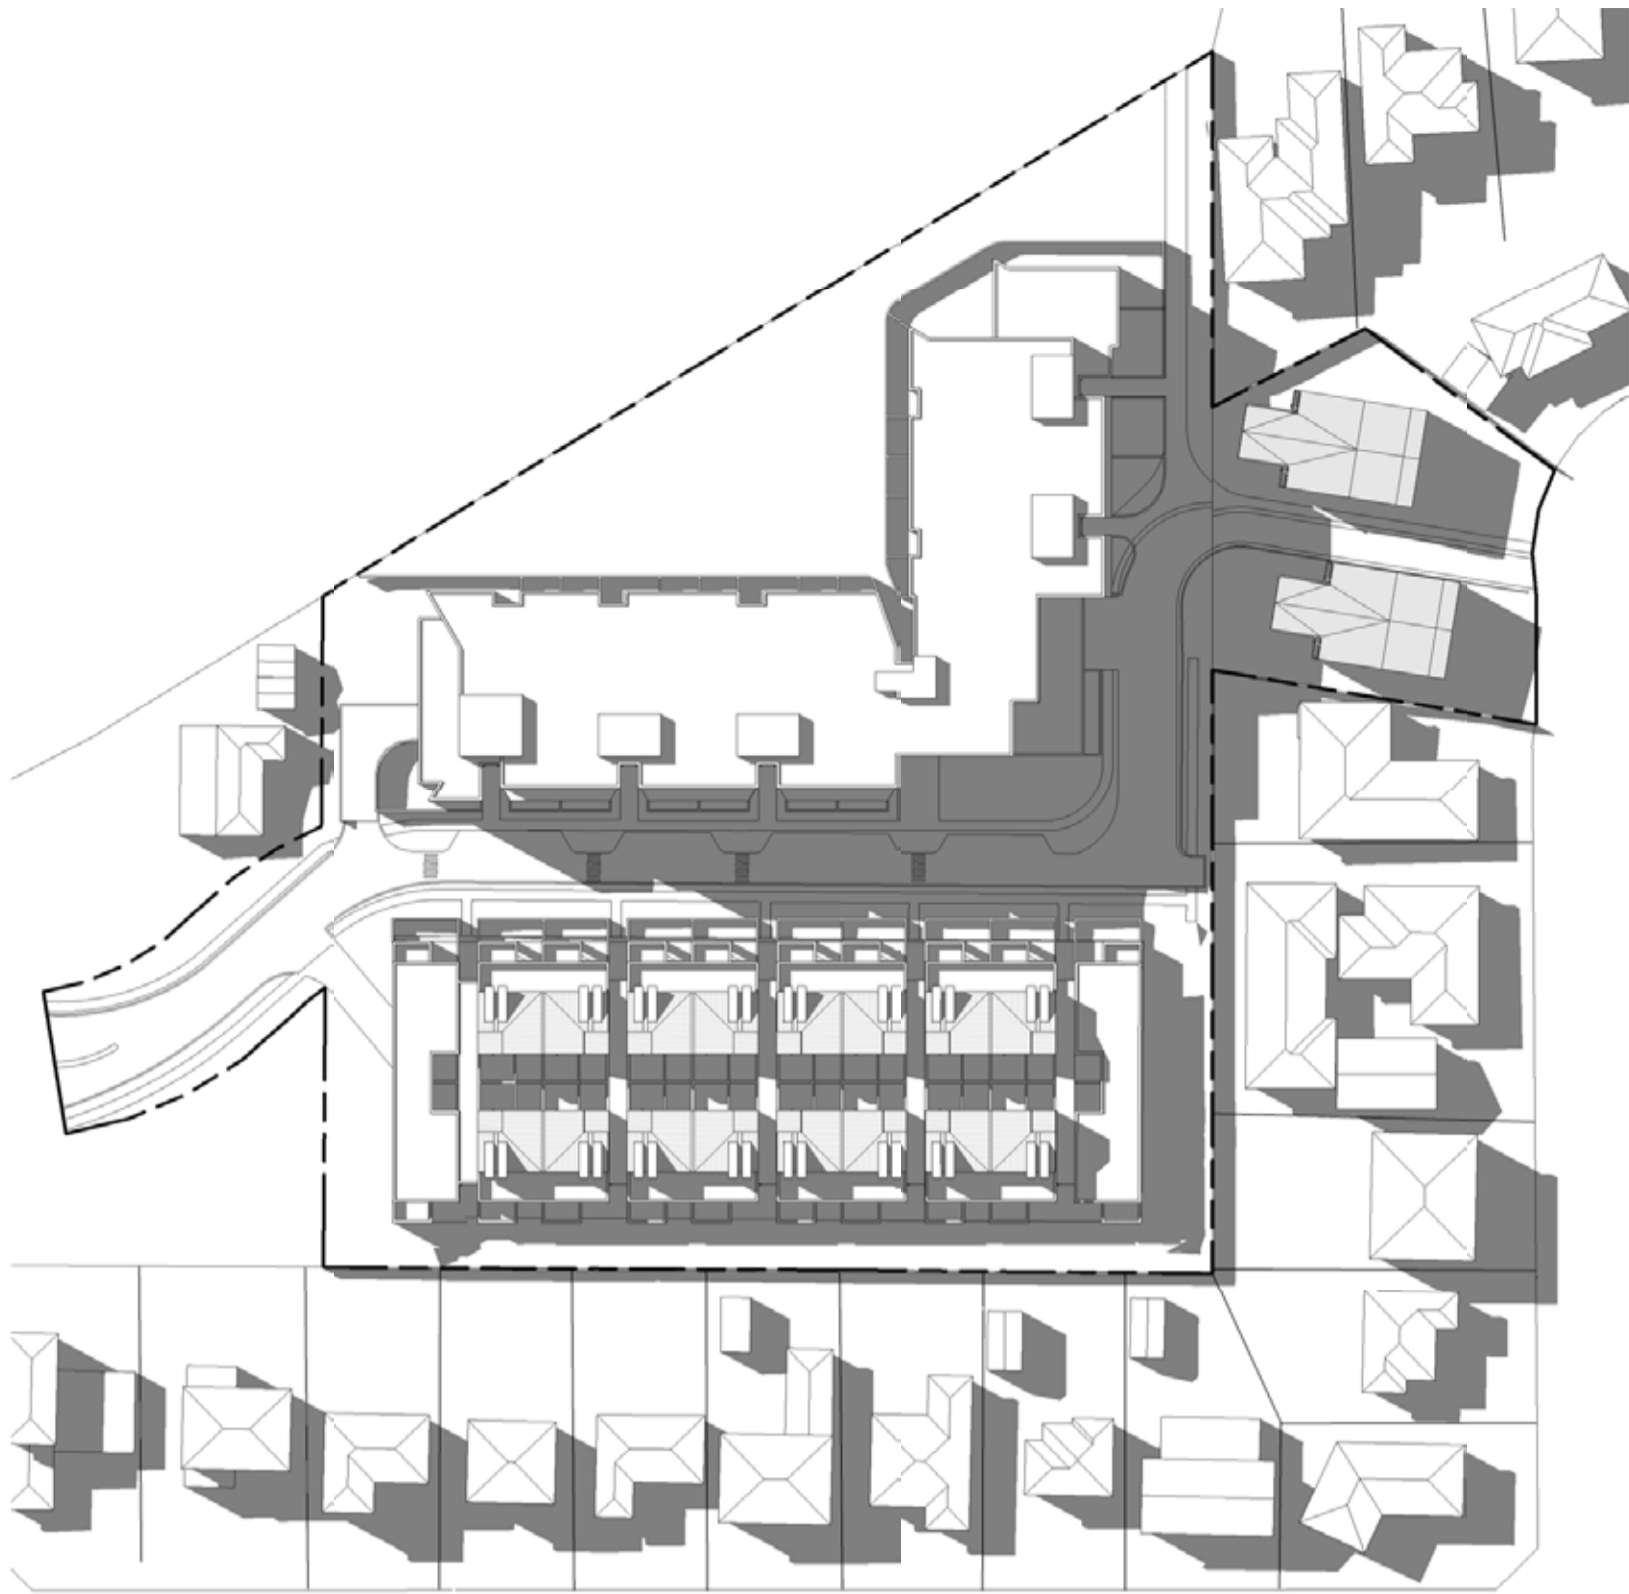

1 PM Winter Solstice

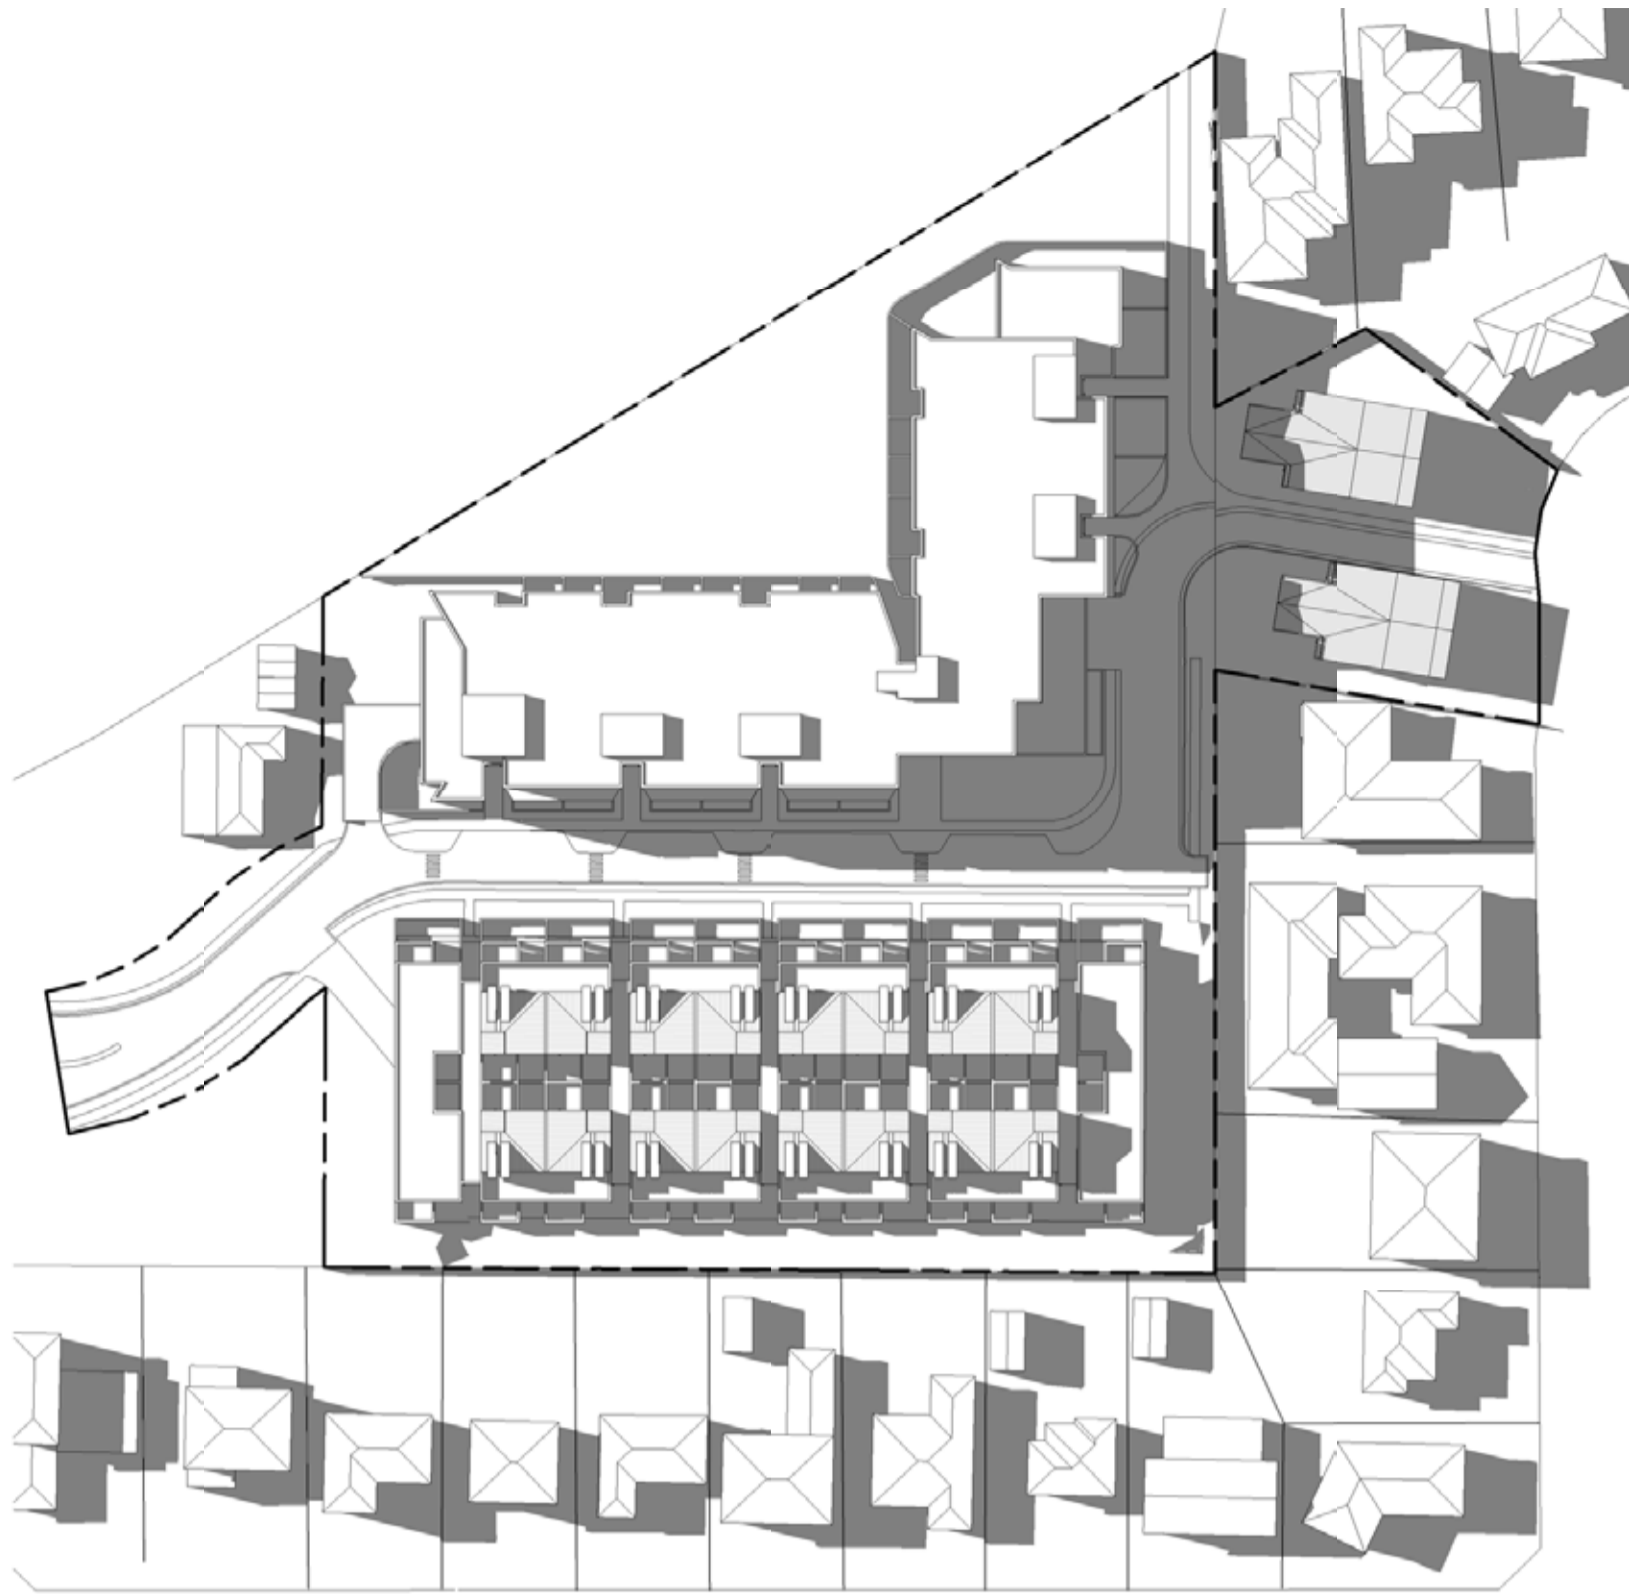

2 PM Winter Solstice

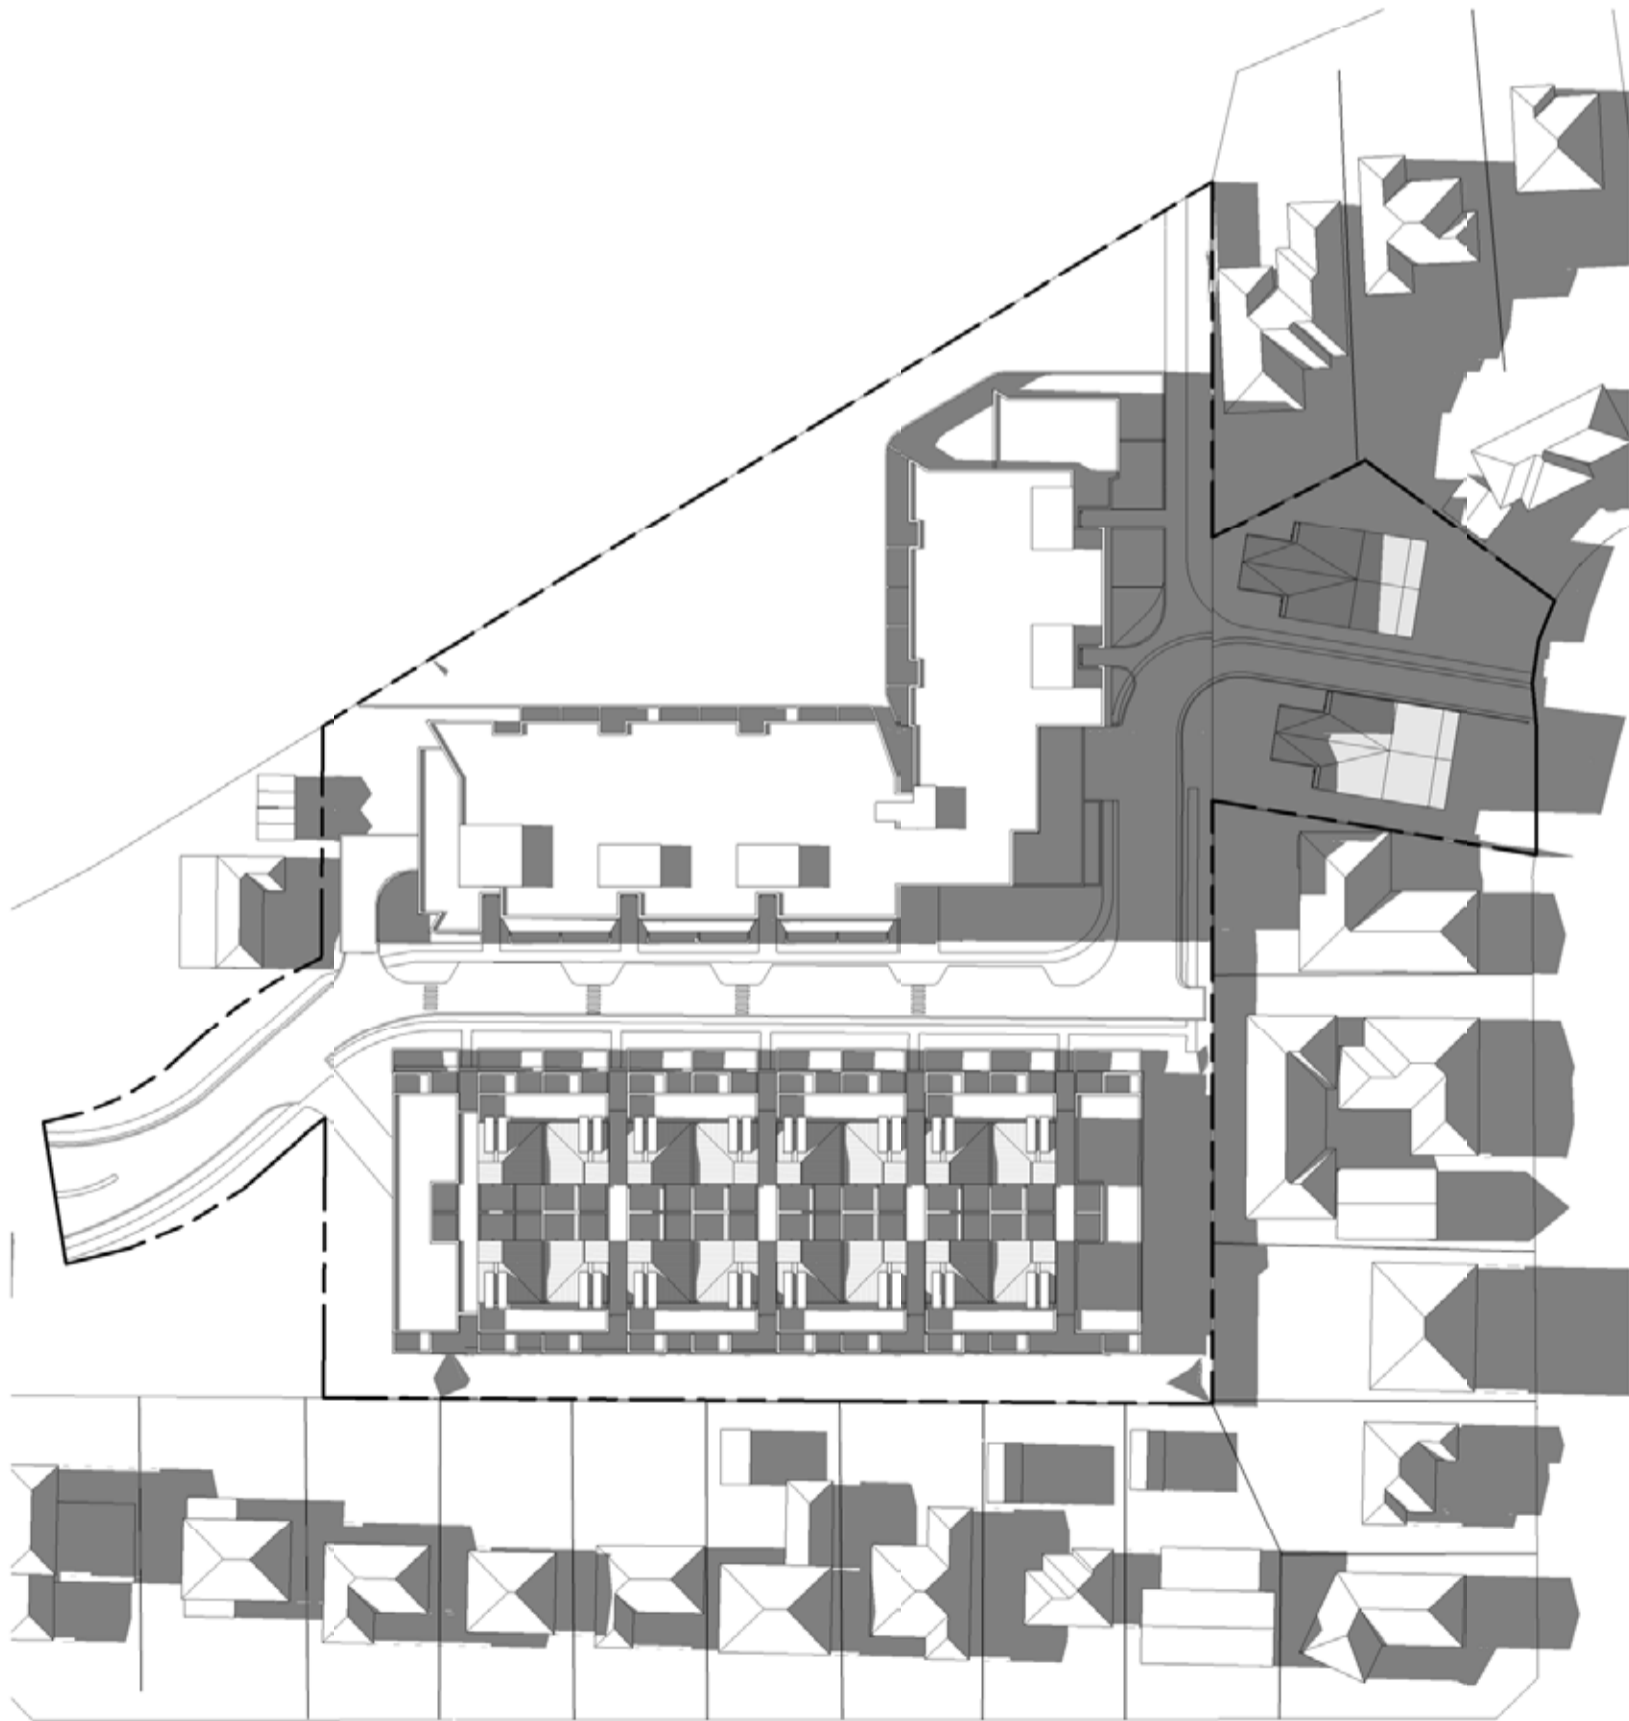

3 PM Winter Solstice

In accepting and utilising this document the recipient agrees that SUB Architecture (NSW) Pty. Ltd. ACN 081 094 724 T/A SUB Architects, retain all common law, statutory law and other rights including copyright and intellectual property rights. The recipient agrees not to use this document for any purpose other than its intended use; to waive all claims against SUB Architects resulting from unauthorised changes; or to reuse the document on other projects without the prior written consent of SUB Architects. Under no circumstances shall transfer of this document be deemed a sale. SUB Architects makes no warranties of fitness for any purpose.

The Builder/Contractor shall verify job dimensions prior to any work commencing. Use figured dimensions only. Do not scale drawing.

FOR APPROVAL

Nominated Architects Adam Haddow 7188 John Pradel 7004

Rev.	Date	Revision	By	Chk.
02	30.05.11	Issue for EA	ML	AH
03	14.02.12	Issue for Revised EA	SH	AH
04	04.04.12	Issue for Revised EA	SH	AH
05	01.02.13	Issue for Revised EA	SH	AH
06	22.02.13	Issue for Revised EA	ML	AH

Consultant

Civil Engineering

 **WorleyParsons**
consulting practices

Level 12, 141 Walker Street
North Sydney
+612 8923 6866

Consultant

Planning

 **urbis**

Level 21, 321 Kent Street
Sydney
+612 8233 9900

Consultant

Landscape design

 **ASPECT Studios**

Studio 61, Level 6, 61 Marlborough Street
Surry Hills, Sydney
+612 9699 7182

Client

On behalf of

 **EGC Custodian Services**
Level 14, 345 George Street,
Sydney
+612 9220 7000

Project

Whiteside Street,
North Ryde
EGC Custodian Services

Drawing Name


Shadows Analysis 02
June 22nd

Date	Scale	Sheet Size
22.02.2013	NTS	@ A1
Reg No.	Drawn	Chk.
	SH	AH
Job No.	Drawing No.	Revision
4694	DA-20	06

SUB Architects

Level 2
490 Crown Street
Surry Hills NSW
2010 Australia
T 61 2 9380 9911
F 61 2 9380 9922
www.sjb.com.au



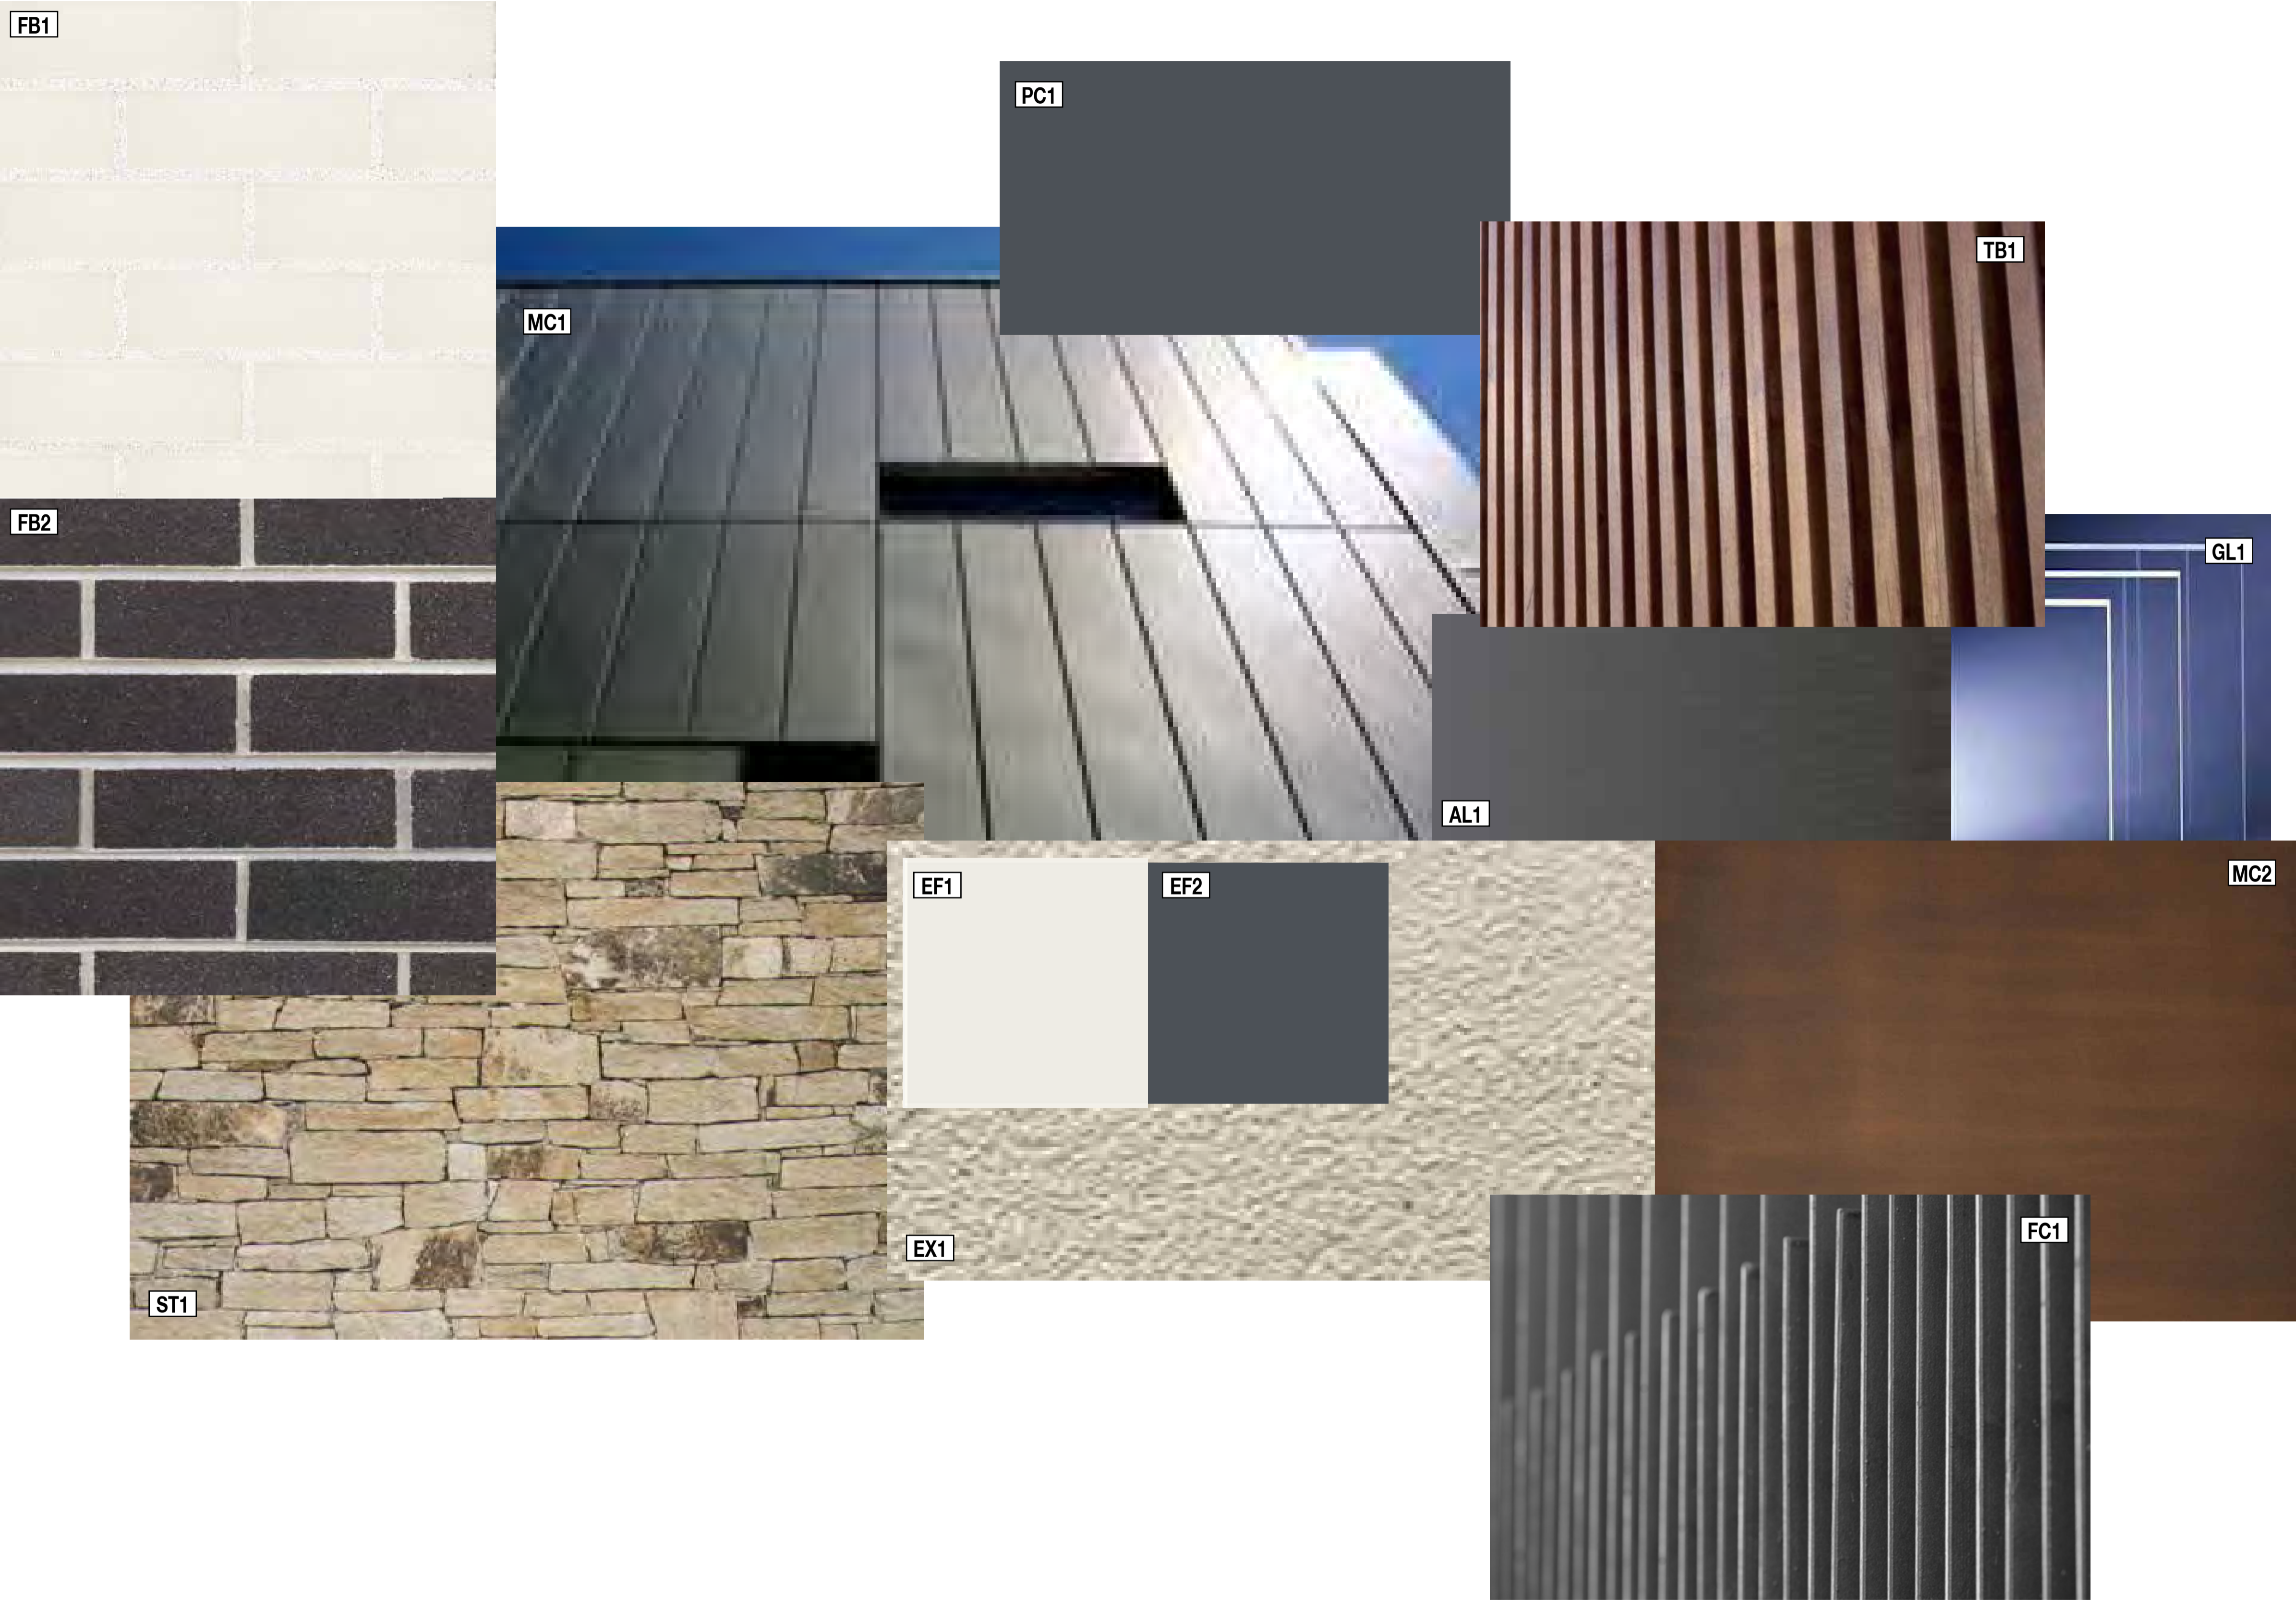

FINISHES LEGEND	
EX1	EXTERNAL FINISH - APPLIED TEXTURE PAINT
EF1	PAINT FINISH TYPE 01
EF2	PAINT FINISH TYPE 02
GL1	GLAZING - CLEAR
FB1	FACEBRICK TYPE 01
FB2	FACEBRICK TYPE 02
AL1	ALUMINIUM FRAMING
PC1	POWDERCOAT FINISH
TB1	TIMBER SCREENS
MC1	METAL CLADDING - ZINC
MC2	METAL CLADDING - COPPER
FC1	STEEL PALISADE FENCING
ST1	STONE WALLING

In accepting and utilising this document the recipient agrees that SUB Architecture (NSW) Pty. Ltd. ACN 081 094 724 T/A SUB Architects, retain all common law, statutory law and other rights including copyright and intellectual property rights. The recipient agrees not to use this document for any purpose other than its intended use; to waive all claims against SUB Architects resulting from unauthorised changes; or to reuse the document on other projects without the prior written consent of SUB Architects. Under no circumstances shall transfer of this document be deemed a sale. SUB Architects makes no warranties of fitness for any purpose.

The Builder/Contractor shall verify job dimensions prior to any work commencing. Use figured dimensions only. Do not scale drawing.

FOR APPROVAL

Nominated Architects Adam Haddow 7188 John Pradel 7004

Rev.	Date	Revision	By	Chk.
02	30.05.11	Issue for EA	ML	AH
03	14.02.12	Issue for Revised EA	SH	AH
04	04.04.12	Issue for Revised EA	SH	AH
05	01.02.13	Issue for Revised EA	SH	AH
06	22.02.13	Issue for Revised EA	ML	AH

Consultant


Civil Engineering


consulting practices

Level 12, 141 Walker Street
North Sydney
+612 8923 6866

Consultant

Planning



Level 21, 321 Kent Street
Sydney
+612 8233 9900

Consultant

Landscape design



Studio 61, Level 6, 61 Marlborough Street
Surry Hills, Sydney
+612 9699 7182

Client

On behalf of


EGC Custodian Services
Level 14, 345 George Street,
Sydney
+612 9220 7000

Project

Whiteside Street,
North Ryde
EGC Custodian Services

Drawing Name

Materials Palette

Date	Scale	Sheet Size
22.02.2013	NTS	@ A1
Reg No.	Drawn	Chk.
	SH	AH
Job No.	Drawing No.	Revision
4694	DA-22	06

SUB Architects

Level 2
490 Crown Street
Surry Hills NSW
2010 Australia
T 61 2 9380 9911
F 61 2 9380 9922
www.sjb.com.au

