

BELMORE STREET

JUNCTION STREET

PORTER STREET



REVISIONS	
R	DATE DESCRIPTION
P1	18DEC12 PRELIMINARY ISSUE
P2	11JAN13 PRELIMINARY ISSUE
P3	13FEB13 PRELIMINARY ISSUE
P4	26FEB13 DRP PRESENTATION ISSUE
P5	08MAR13 FINAL PRELIMINARY ISSUE
A	18MAR13 DA SUBMISSION ISSUE



**PRELIMINARY**  
NOT FOR CONSTRUCTION

THIS DRAWING IS COPYRIGHT AND THE PROPERTY OF THE AUTHOR. IT MUST NOT BE RETAINED, COPIED OR USED WITHOUT THE EXPRESS AUTHORITY OF:  
**MIJOLLO INTERNATIONAL PTY. LTD.**  
 ABN 50 145 079 090 Architects Registration 7960  
 PO BOX 295 MILSONS POINT NSW 1565  
 T 9922 1939 F 9922 7522 E office@mijollo.com  
 ALL DIMENSIONS TO BE CHECKED ON SITE BEFORE COMMENCEMENT OF WORK. ALL DISCREPANCIES TO BE BROUGHT TO THE ATTENTION OF THE ARCHITECT. LARGER SCALE DRAWINGS AND WRITTEN DIMENSIONS TAKE PREFERENCE.

CLIENT  
LEGPRO 16 PTY LTD

PROJECT  
'CROWLE GARDENS'  
74-76 BELMORE ST, MEADOWBANK  
STAGES 1 AND 2

DRAWING  
**PLAN**  
**LEVEL 2**

1204	<b>A204-A</b>	1:200@A1
DA		MC/ML



REVISIONS	
R	DATE DESCRIPTION
P1	18DEC12 PRELIMINARY ISSUE
P2	11JAN13 PRELIMINARY ISSUE
P3	13FEB13 PRELIMINARY ISSUE
P4	26FEB13 DRP PRESENTATION ISSUE
P5	08MAR13 FINAL PRELIMINARY ISSUE
A	18MAR13 DA SUBMISSION ISSUE



**PRELIMINARY**  
NOT FOR CONSTRUCTION


THIS DRAWING IS COPYRIGHT AND THE PROPERTY OF THE AUTHOR. IT MUST NOT BE RETAINED, COPIED OR USED WITHOUT THE EXPRESS AUTHORITY OF:  
**MIJOLLO INTERNATIONAL PTY. LTD.**  
 ABN 50 145 079 090 Architects Registration 7960  
 PO BOX 295 MILSONS POINT NSW 1565  
 T 9922 1939 F 9922 7522 E office@mijollo.com  
 ALL DIMENSIONS TO BE CHECKED ON SITE BEFORE COMMENCEMENT OF WORK. ALL DISCREPANCIES TO BE BROUGHT TO THE ATTENTION OF THE ARCHITECT. LARGER SCALE DRAWINGS AND WRITTEN DIMENSIONS TAKE PREFFERENCE.

CLIENT  
**LEGPRO 16 PTY LTD**

PROJECT  
**'CROWLE GARDENS'**  
 74-76 BELMORE ST, MEADOWBANK  
 STAGES 1 AND 2

DRAWING  
**PLAN**  
**LEVEL 7**

1204	<b>A209-A</b>	1:200@A1
DA		MC/ML

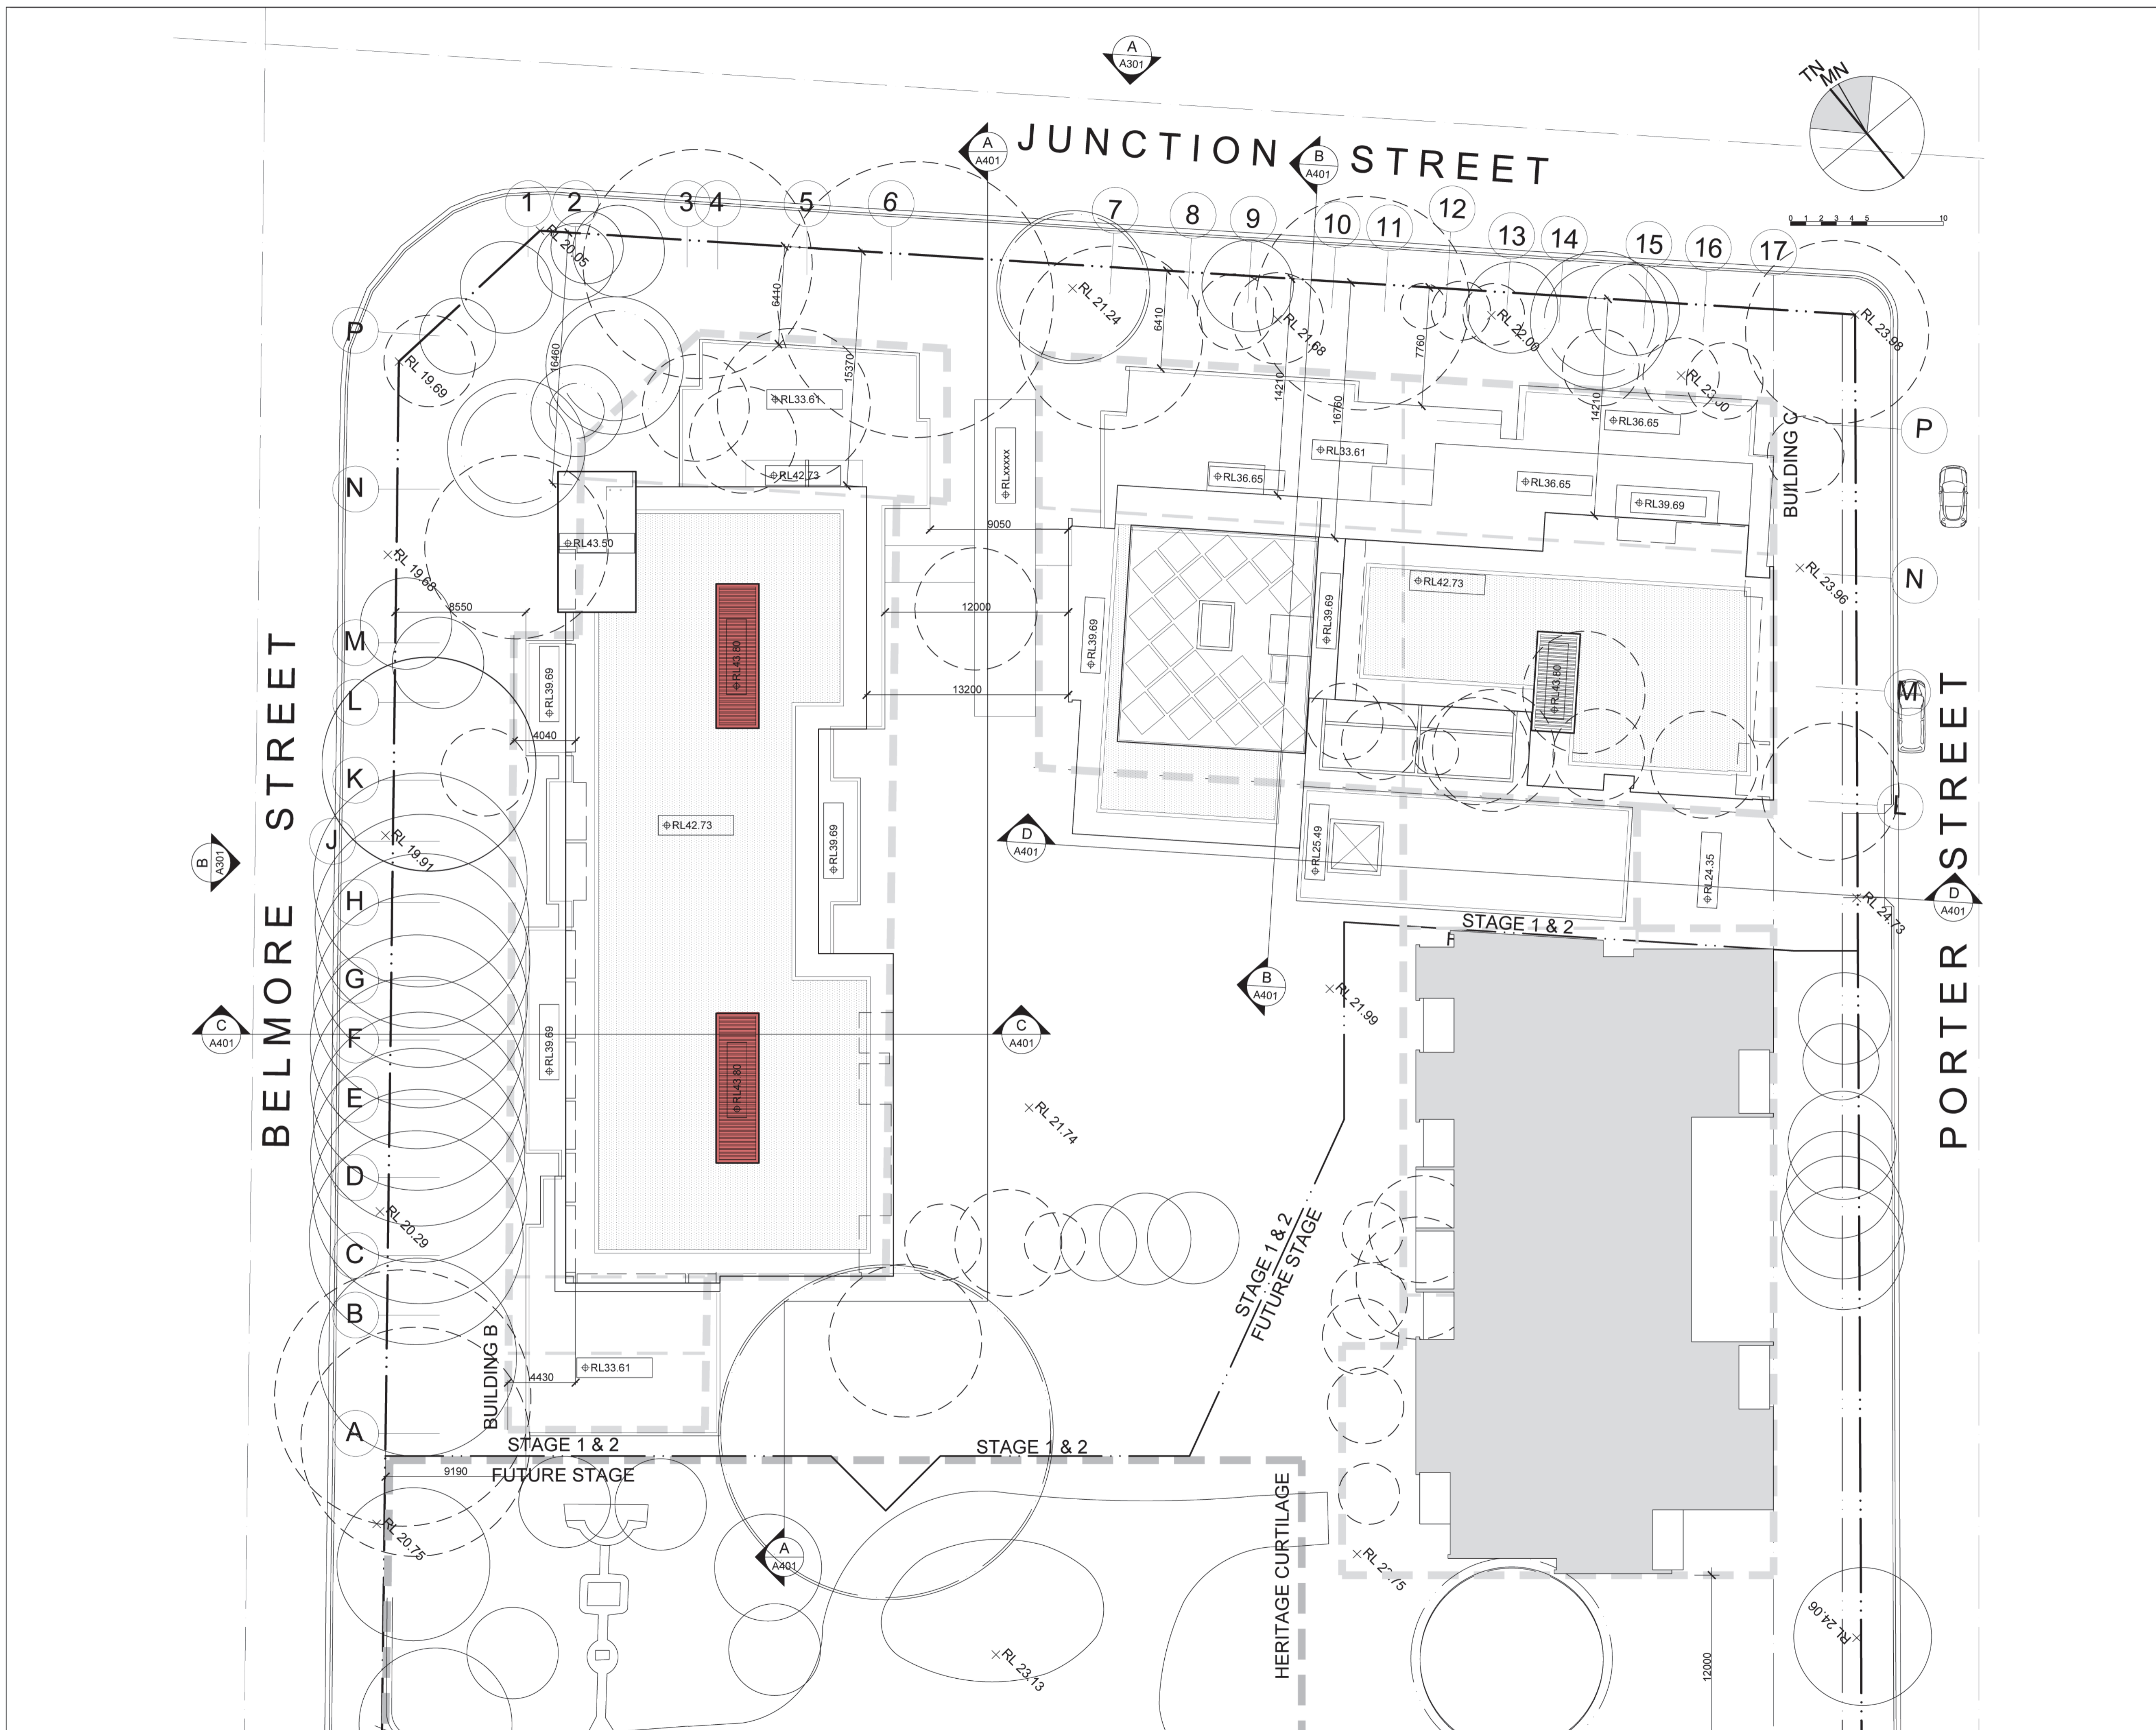

REVISIONS	
R	DATE DESCRIPTION
P1	18DEC12 PRELIMINARY ISSUE
P2	11JAN13 PRELIMINARY ISSUE
P3	13FEB13 PRELIMINARY ISSUE
P4	26FEB13 DRP PRESENTATION ISSUE
P5	08MAR13 FINAL PRELIMINARY ISSUE
A	18MAR13 DA SUBMISSION ISSUE

**PRELIMINARY**  
NOT FOR CONSTRUCTION


THIS DRAWING IS COPYRIGHT AND THE PROPERTY OF THE AUTHOR. IT MUST NOT BE RETAINED, COPIED OR USED WITHOUT THE EXPRESS AUTHORITY OF:  
**MIJOLLO INTERNATIONAL PTY. LTD.**  
 ABN 50 145 079 090 Architects Registration 7960  
 PO BOX 295 MILSONS POINT NSW 1565  
 T 9922 1939 F 9922 7522 E office@mijollo.com  
 ALL DIMENSIONS TO BE CHECKED ON SITE BEFORE COMMENCEMENT OF WORK. ALL DISCREPANCIES TO BE BROUGHT TO THE ATTENTION OF THE ARCHITECT. LARGER SCALE DRAWINGS AND WRITTEN DIMENSIONS TAKE PREFERENCE.

CLIENT  
**LEGPRO 16 PTY LTD**

PROJECT  
**'CROWLE GARDENS'**  
 74-76 BELMORE ST, MEADOWBANK  
 STAGES 1 AND 2

DRAWING  
**PLAN**  
**LEVEL ROOF & SITE**

1204	<b>A210-A</b>	1:200@A1
DA		MC/ML

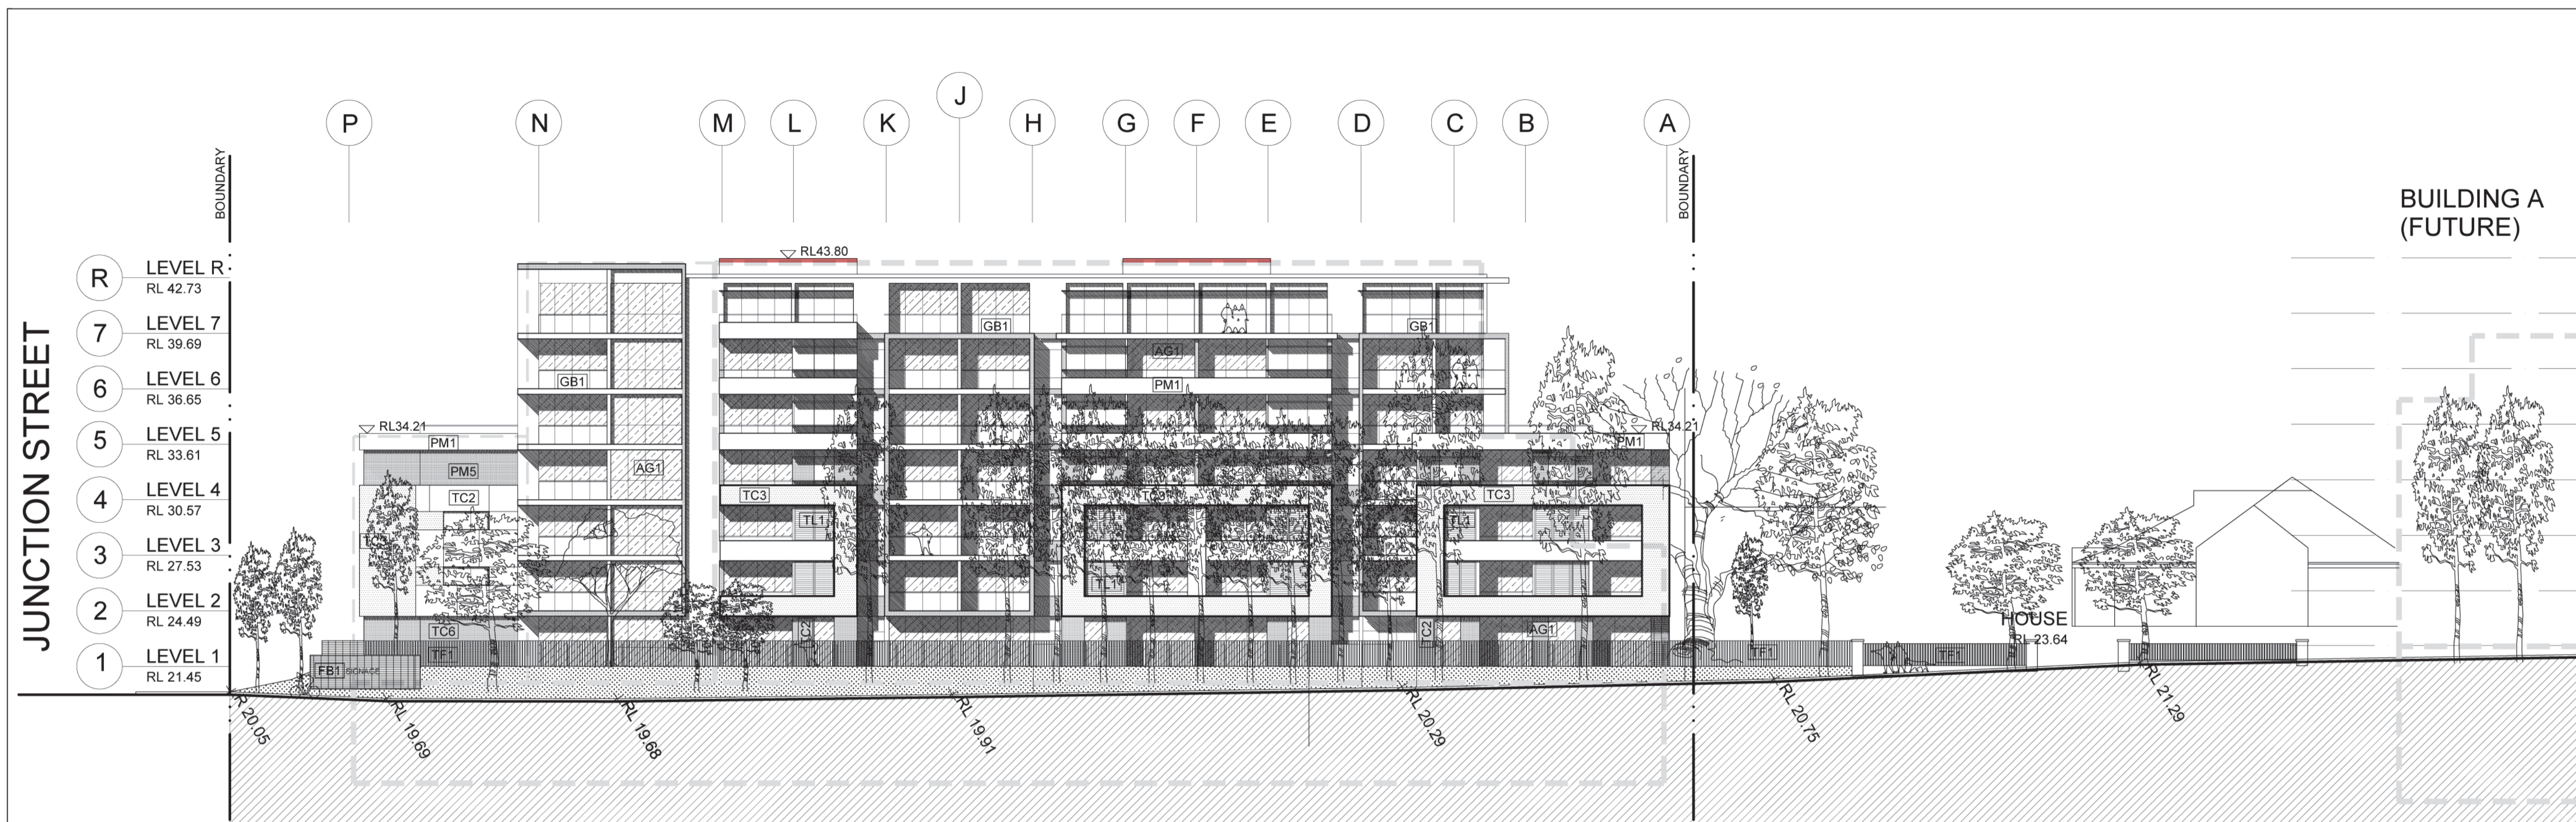

BUILDING B

**A BELMORE STREET ELEVATION**  
A302 1:200



**B SOUTH ELEVATION - BUILDING B**  
A302 1:200

REVISIONS	
R	DATE DESCRIPTION
P1	18DEC12 PRELIMINARY ISSUE
P2	11JAN13 PRELIMINARY ISSUE
P3	13FEB13 PRELIMINARY ISSUE
P4	26FEB13 DRP PRESENTATION ISSUE
P5	08MAR13 FINAL PRELIMINARY ISSUE
A	18MAR13 DA SUBMISSION ISSUE

LEGEND - GENERAL	
FINISHES	
AL1	ALUMINIUM LOUVRES
AG1	ALUMINIUM GLASS WINDOWS/DOORS
PP1	PRE-FINISHED PANELS
GB1	GLASS BALUSTRADE
PM1	PAINTED MASONRY 1
PM5	PAINTED MASONRY 5
TC1	TEXTURED COATING 1
TC2	TEXTURED COATING 2
TC3	TEXTURED COATING 3
TC4	TEXTURED COATING 4
TC5	TEXTURED COATING 5
TC6	TEXTURED COATING 6
FB1	FACEBRICK
TF1	TIMBER FENCE 1
TL1	TIMBER LOUVRES 1



**PRELIMINARY**  
NOT FOR CONSTRUCTION

THIS DRAWING IS COPYRIGHT AND THE PROPERTY OF THE AUTHOR. IT MUST NOT BE RETAINED, COPIED OR USED WITHOUT THE EXPRESS AUTHORITY OF:  
**MIJOLLO INTERNATIONAL PTY. LTD.**  
 ABN 50 145 079 090 Architects Registration 7960  
 PO BOX 295 MILSONS POINT NSW 1565  
 T 9922 1939 F 9922 7522 E office@mijollo.com  
 ALL DIMENSIONS TO BE CHECKED ON SITE BEFORE COMMENCEMENT OF WORK. ALL DISCREPANCIES TO BE BROUGHT TO THE ATTENTION OF THE ARCHITECT. LARGER SCALE DRAWINGS AND WRITTEN DIMENSIONS TAKE PREFERENCE.

CLIENT  
**LEGPRO 16 PTY LTD**

PROJECT  
**'CROWLE GARDENS'**  
 74-76 BELMORE ST, MEADOWBANK  
 STAGES 1 AND 2

DRAWING  
**ELEVATIONS**  
**BELMORE ST**

1204	<b>A302-A</b>	1:250@A1
DA		MC/ML