







Architectus Sydney Pty Ltd is the owner of the copyright subsisting in these drawings, plans, designs and specifications. They must not be used, reproduced or copied, in whole or in part, nor may the information, ideas and concepts therein contained (which are confidential to Architectus Sydney Pty Ltd) be disclosed to any person without the prior written consent of that company.

[illegible][illegible]

**architectus**

**Architectus Sydney**  
Level 3 341 George Street  
Sydney NSW 2000  
T (61 2) 8252 8400  
F (61 2) 8252 8600  
sydney@architectus.com.au

ABN 11 098 489 448

**Sydney**  
Melbourne  
Auckland  
Brisbane  
Shanghai

|         |         |            |           |
|---------|---------|------------|-----------|
| checked | Checker | scale      | 1 : 100@A |
| drawn   | Author  | project no | 12032     |

project

# North Eveleigh Affordable Housing


drawing

Cross Section B-B

|                 |          |
|-----------------|----------|
| drawing no.     | issue    |
| <b>DA03-002</b> | <b>A</b> |

28/03/2013 3:16:29 PM

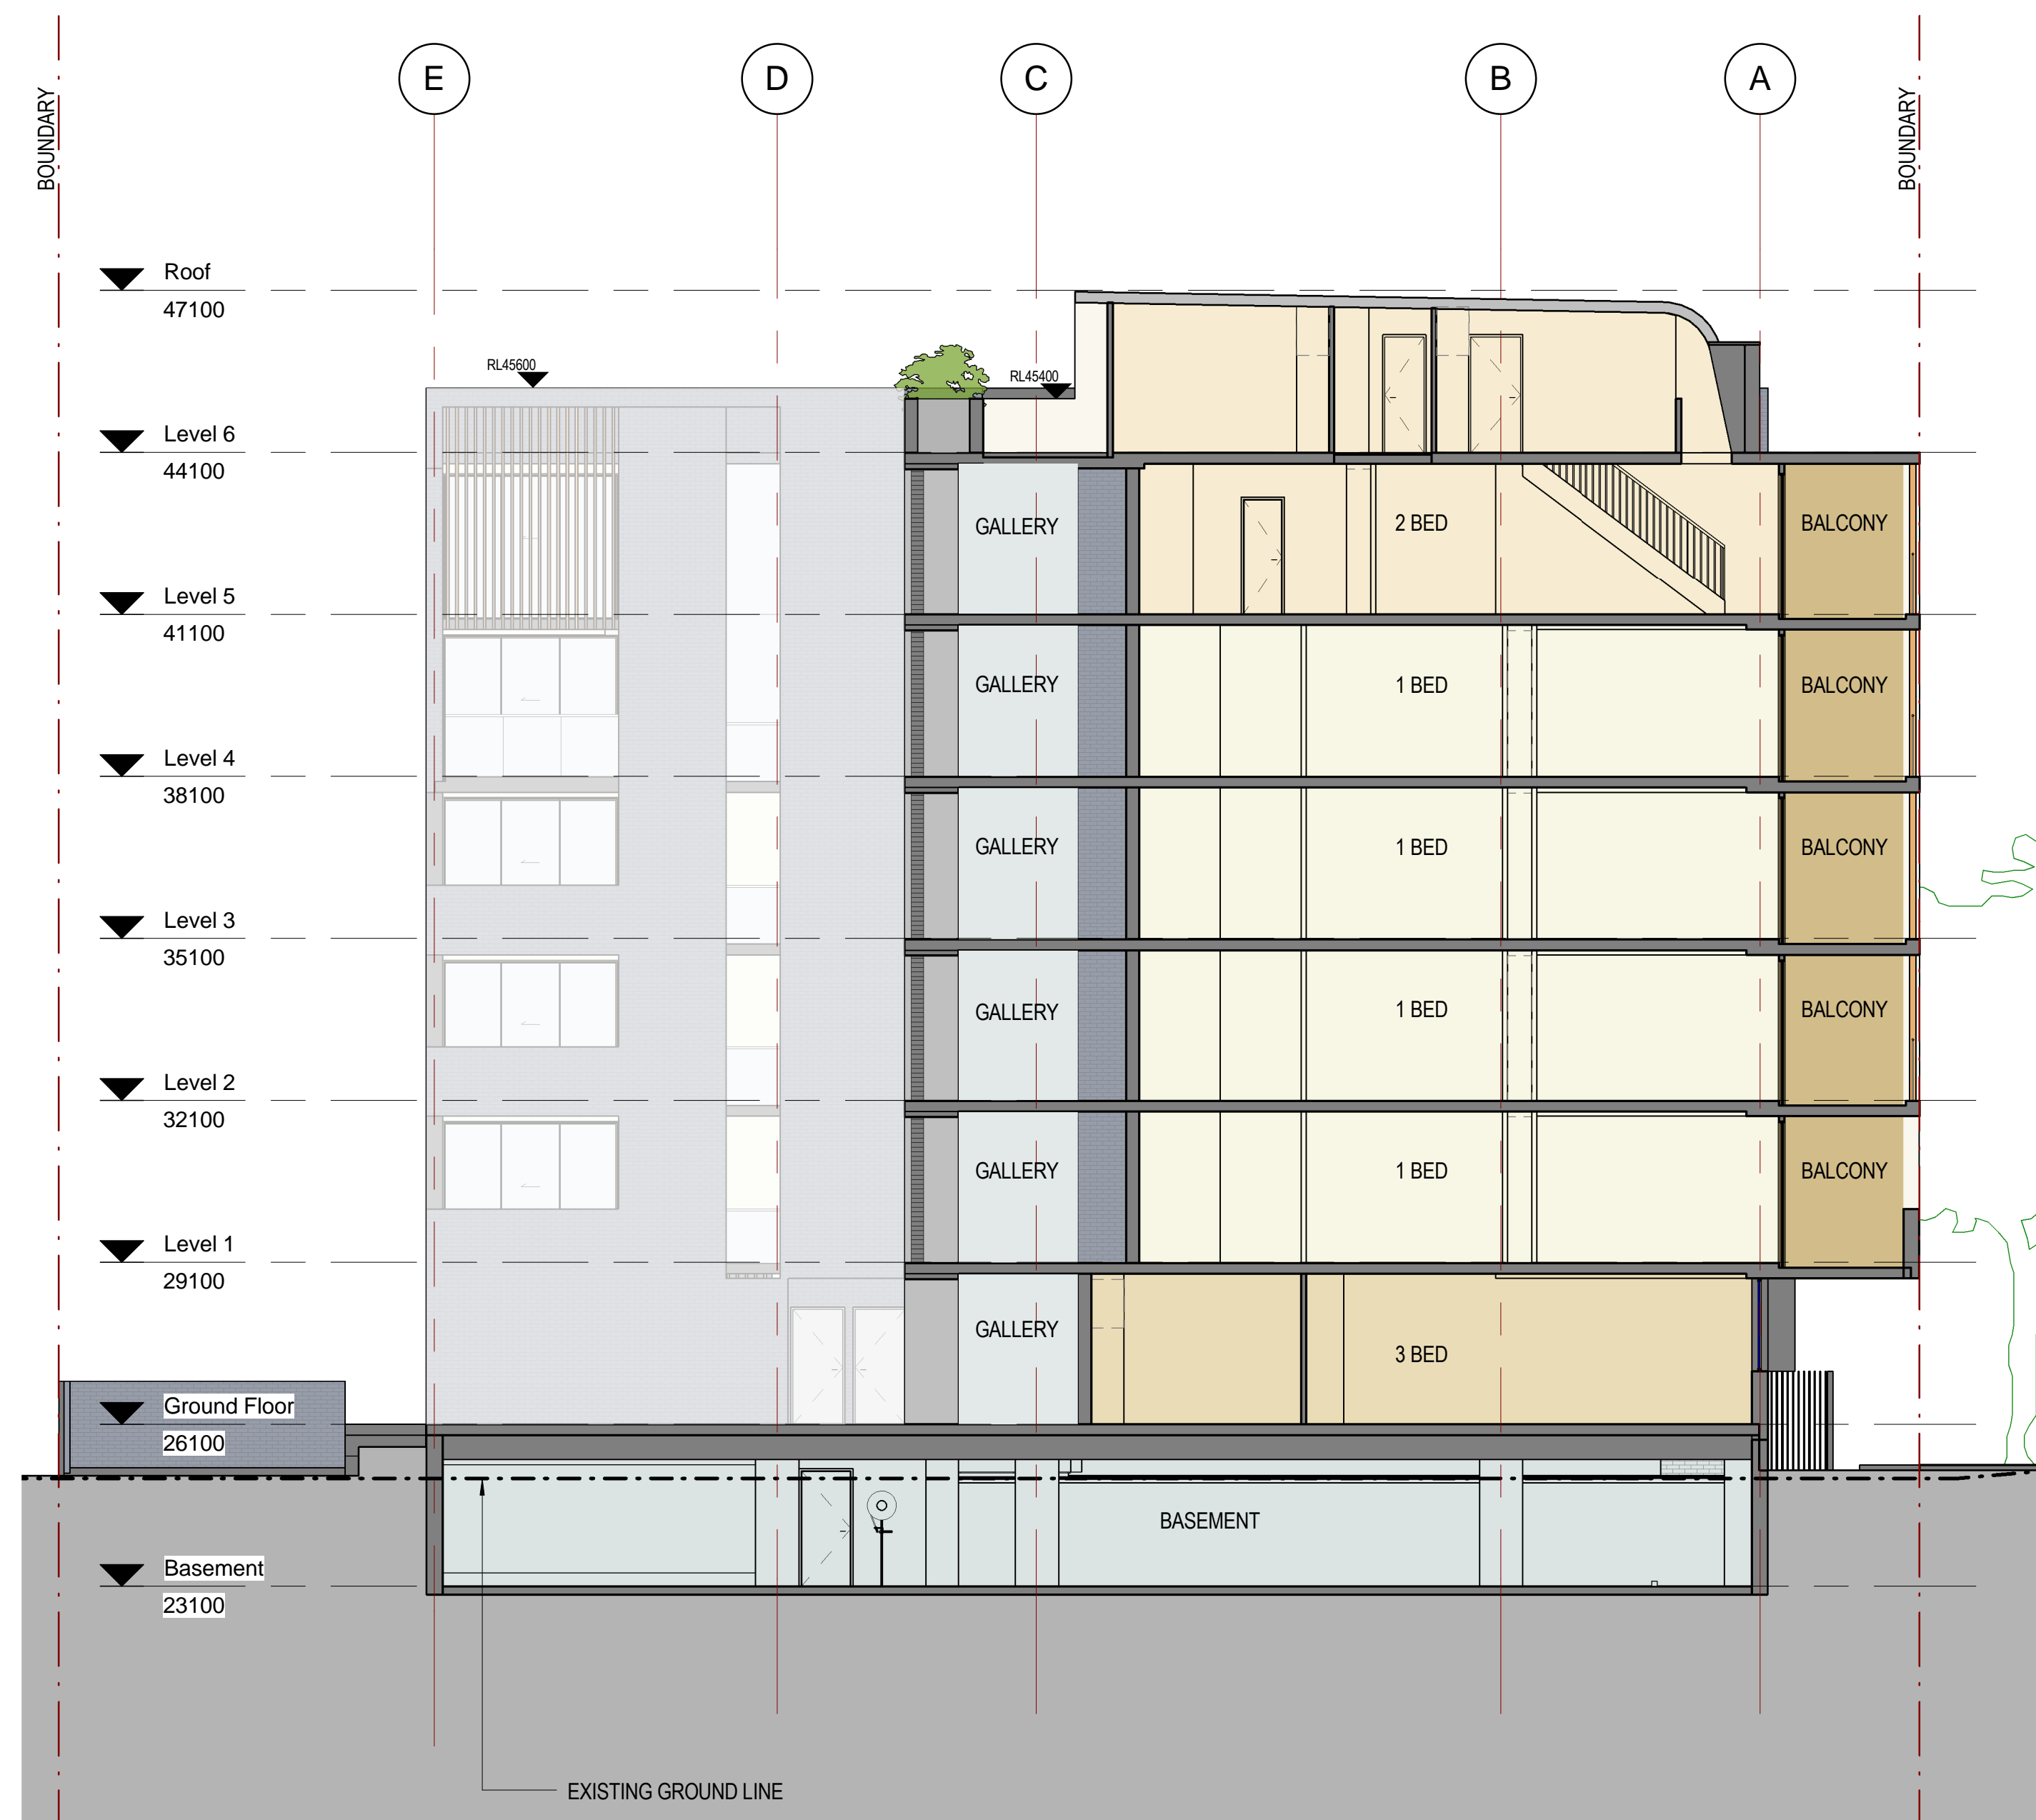

[illegible][illegible]

architectus™

**Architectus Sydney**  
Level 3 341 George Street  
Sydney NSW 2000  
**T (61 2) 8252 8400**  
**F (61 2) 8252 8600**  
sydney@architectus.com.au

ABN 11 098 489 448

|         |         |            |            |
|---------|---------|------------|------------|
| checked | Checker | scale      | 1 : 100@A1 |
| drawn   | Author  | project no | 120325     |

project

# North Eveleigh Affordable Housing

drawing

drawing no.

4/04/2013 11:07:49 AM

Cross Section C-C

**A**





0 0 0 0 0  
mm

Do not scale drawings. Verify all dimensions on site

[illegible][illegible]

architectus™

**Architectus Sydney**  
Level 3 341 George Street  
Sydney NSW 2000  
**T (61 2) 8252 8400**  
**F (61 2) 8252 8600**  
[sydney@architectus.com.au](mailto:sydney@architectus.com.au)

ABN 11 098 489 448

**Sydney**  
Melbourne  
Auckland  
Brisbane  
Shanghai

|         |         |            |        |
|---------|---------|------------|--------|
| checked | Checker | scale      | @A1    |
| drawn   | Author  | project no | 120325 |

project

# North Eveleigh Affordable Housing

drawing

North-East corner view  
Photomontage 1

|                 |          |
|-----------------|----------|
| drawing no.     | issue    |
| <b>DA09-001</b> | <b>A</b> |

4/04/2013 10:15:38 AM

















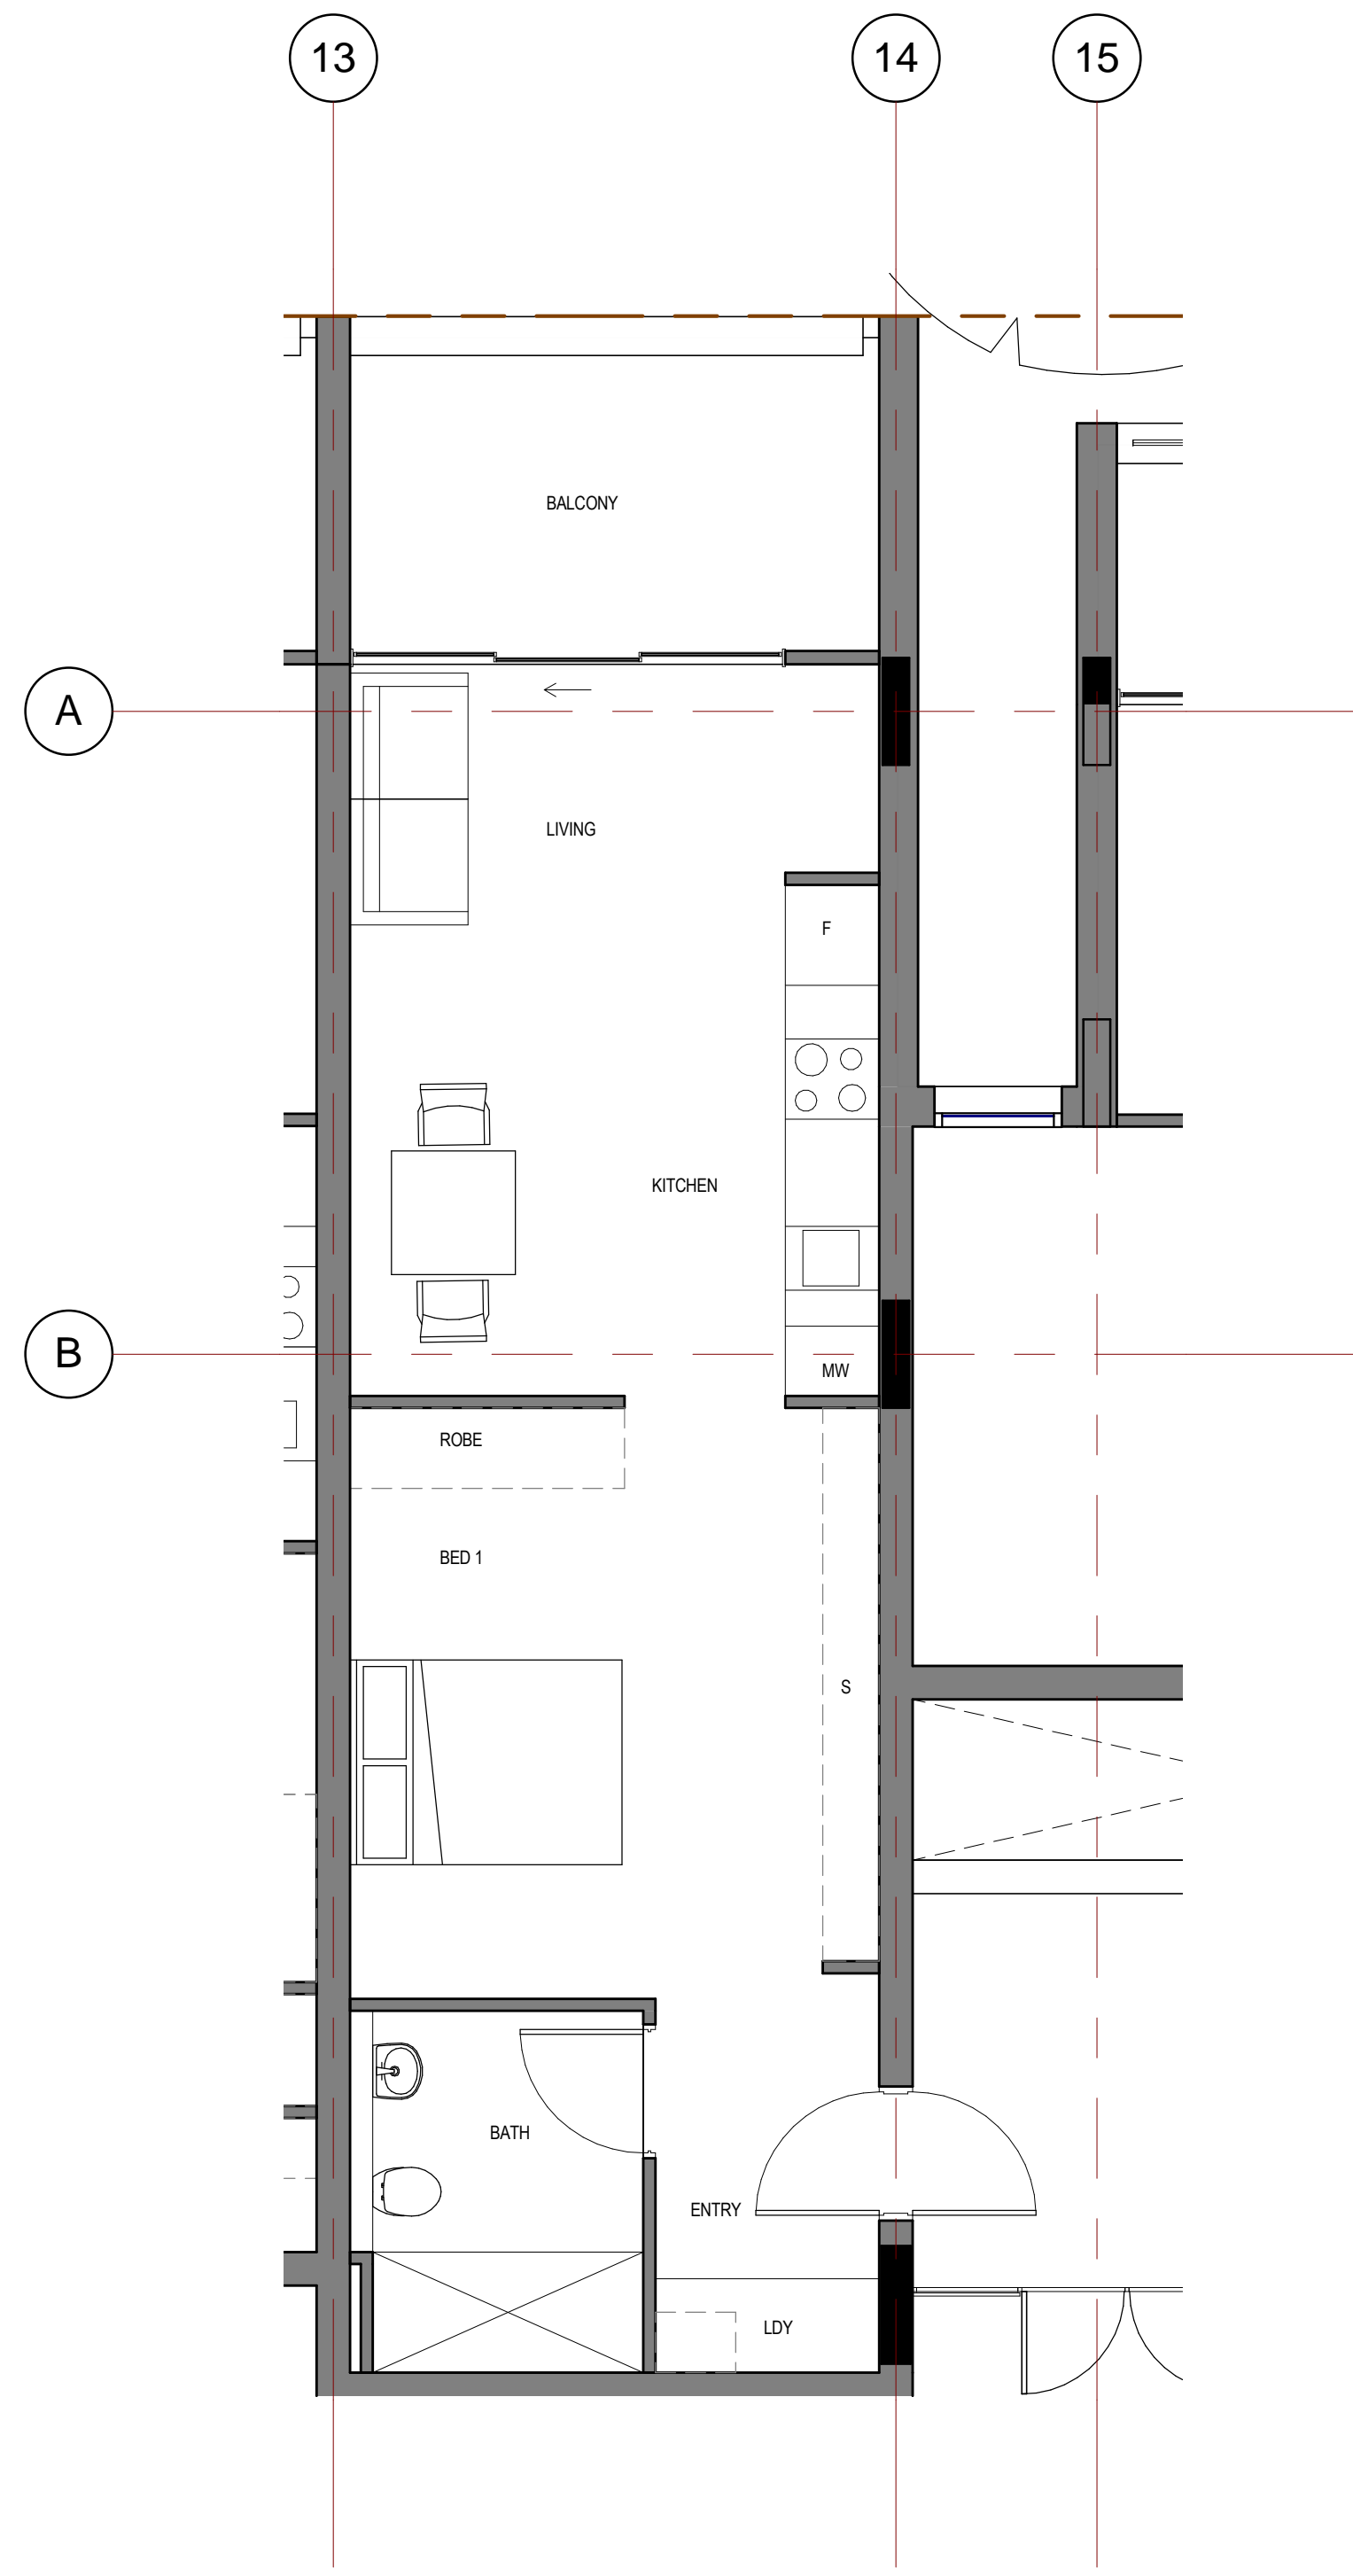

1 PRE-ADPT Type K\_1 BED  
1 : 50

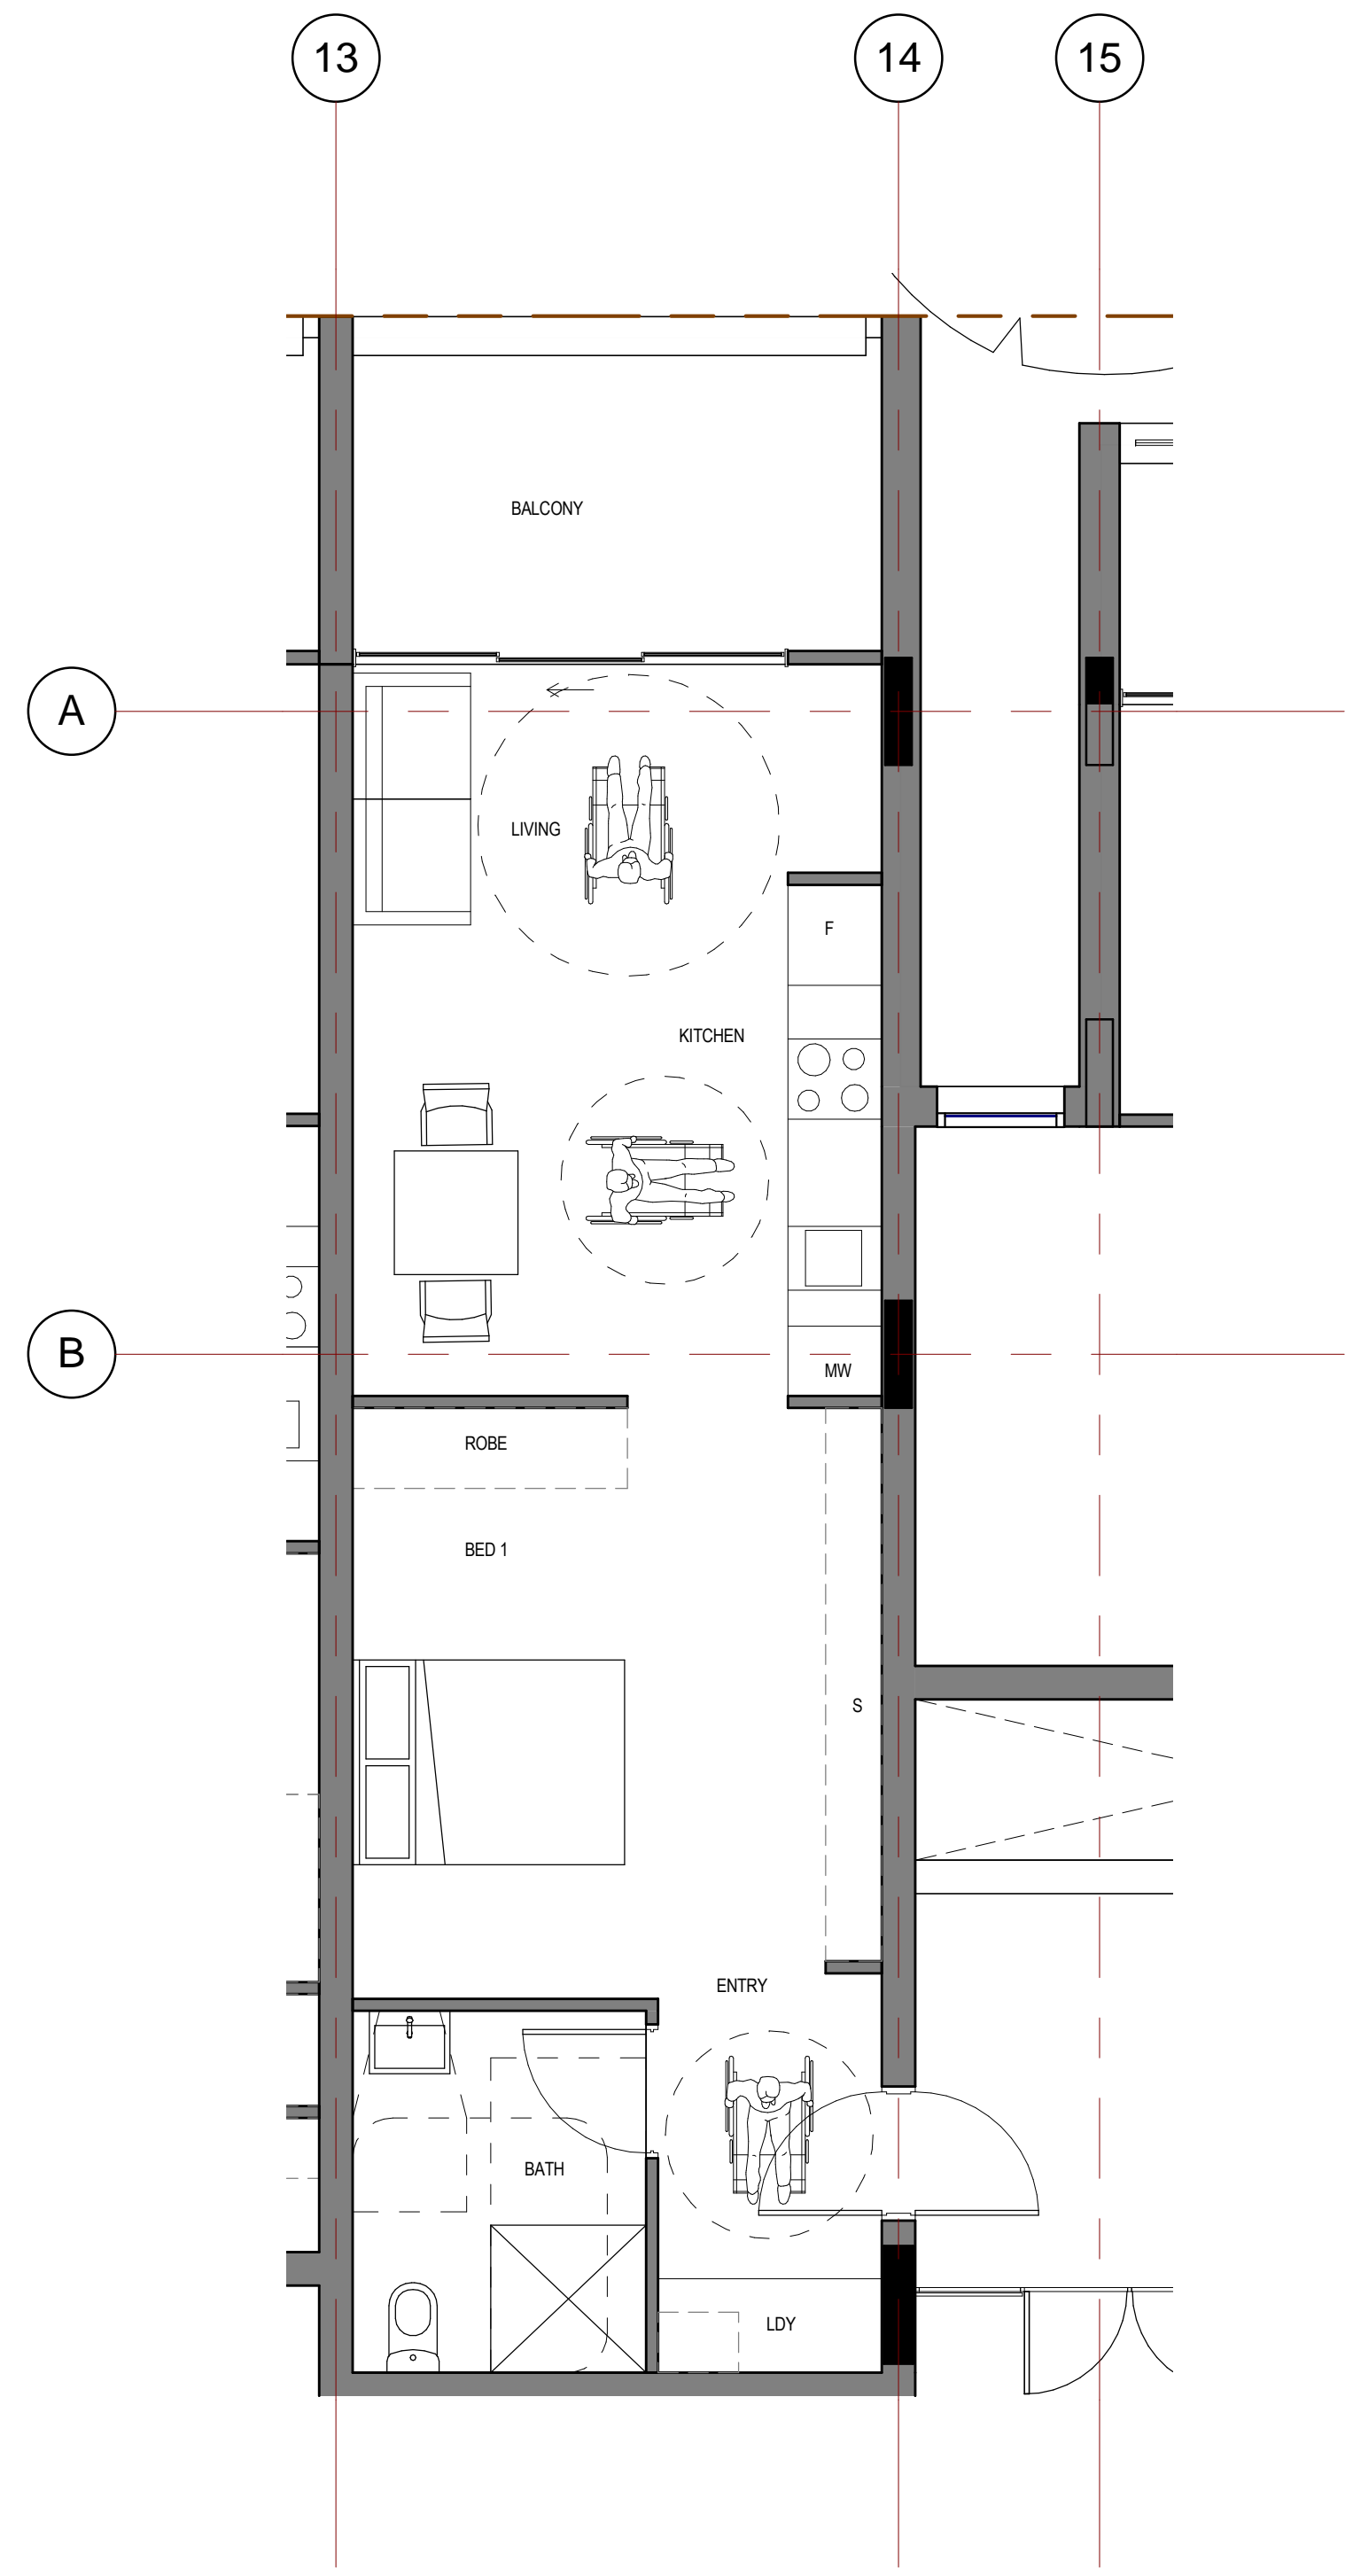

2 POST-ADPT Type K\_1 BED  
1 : 50

©architectus Sydney 2012


Architectus Sydney Pty Ltd is the owner of the copyright subsisting in these drawings, plans, designs and specifications. They must not be used, reproduced or copied, in whole or in part, nor may the information, ideas and concepts therein, contained (which are confidential to Architectus Sydney Pty Ltd) be disclosed to any person without the prior written consent of that company.

0 0 0 0 0 0  
mm  
Do not scale drawings. Verify all dimensions on site



| issue | amendment | date     |
|-------|-----------|----------|
| A     | DA Issue  | 27/03/13 |
|       |           |          |
|       |           |          |
| issue | amendment | date |
|-------|-----------|------|
|       |           |      |
|       |           |      |
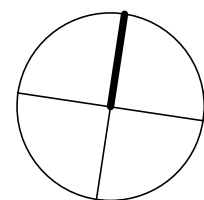

architectus™

Architectus Sydney  
Level 3 341 George Street  
Sydney NSW 2000  
T (61 2) 8252 8400  
F (61 2) 8252 8600  
sydney@architectus.com.au  
ABN 11 098 489 448

|         |         |            |             |
|---------|---------|------------|-------------|
| checked | Checker | scale      | 1 : 50 @ A1 |
| drawn   | Author  | project no | 120325      |

project  
North Eveleigh Affordable Housing

drawing

Adaptable Units (Type K)


|             |       |
|-------------|-------|
| drawing no. | issue |
| DA09-015    | A     |

28/03/2013 3:17:09 PM





1 PRE-ADPT Type F\_2 BED  
1 : 50

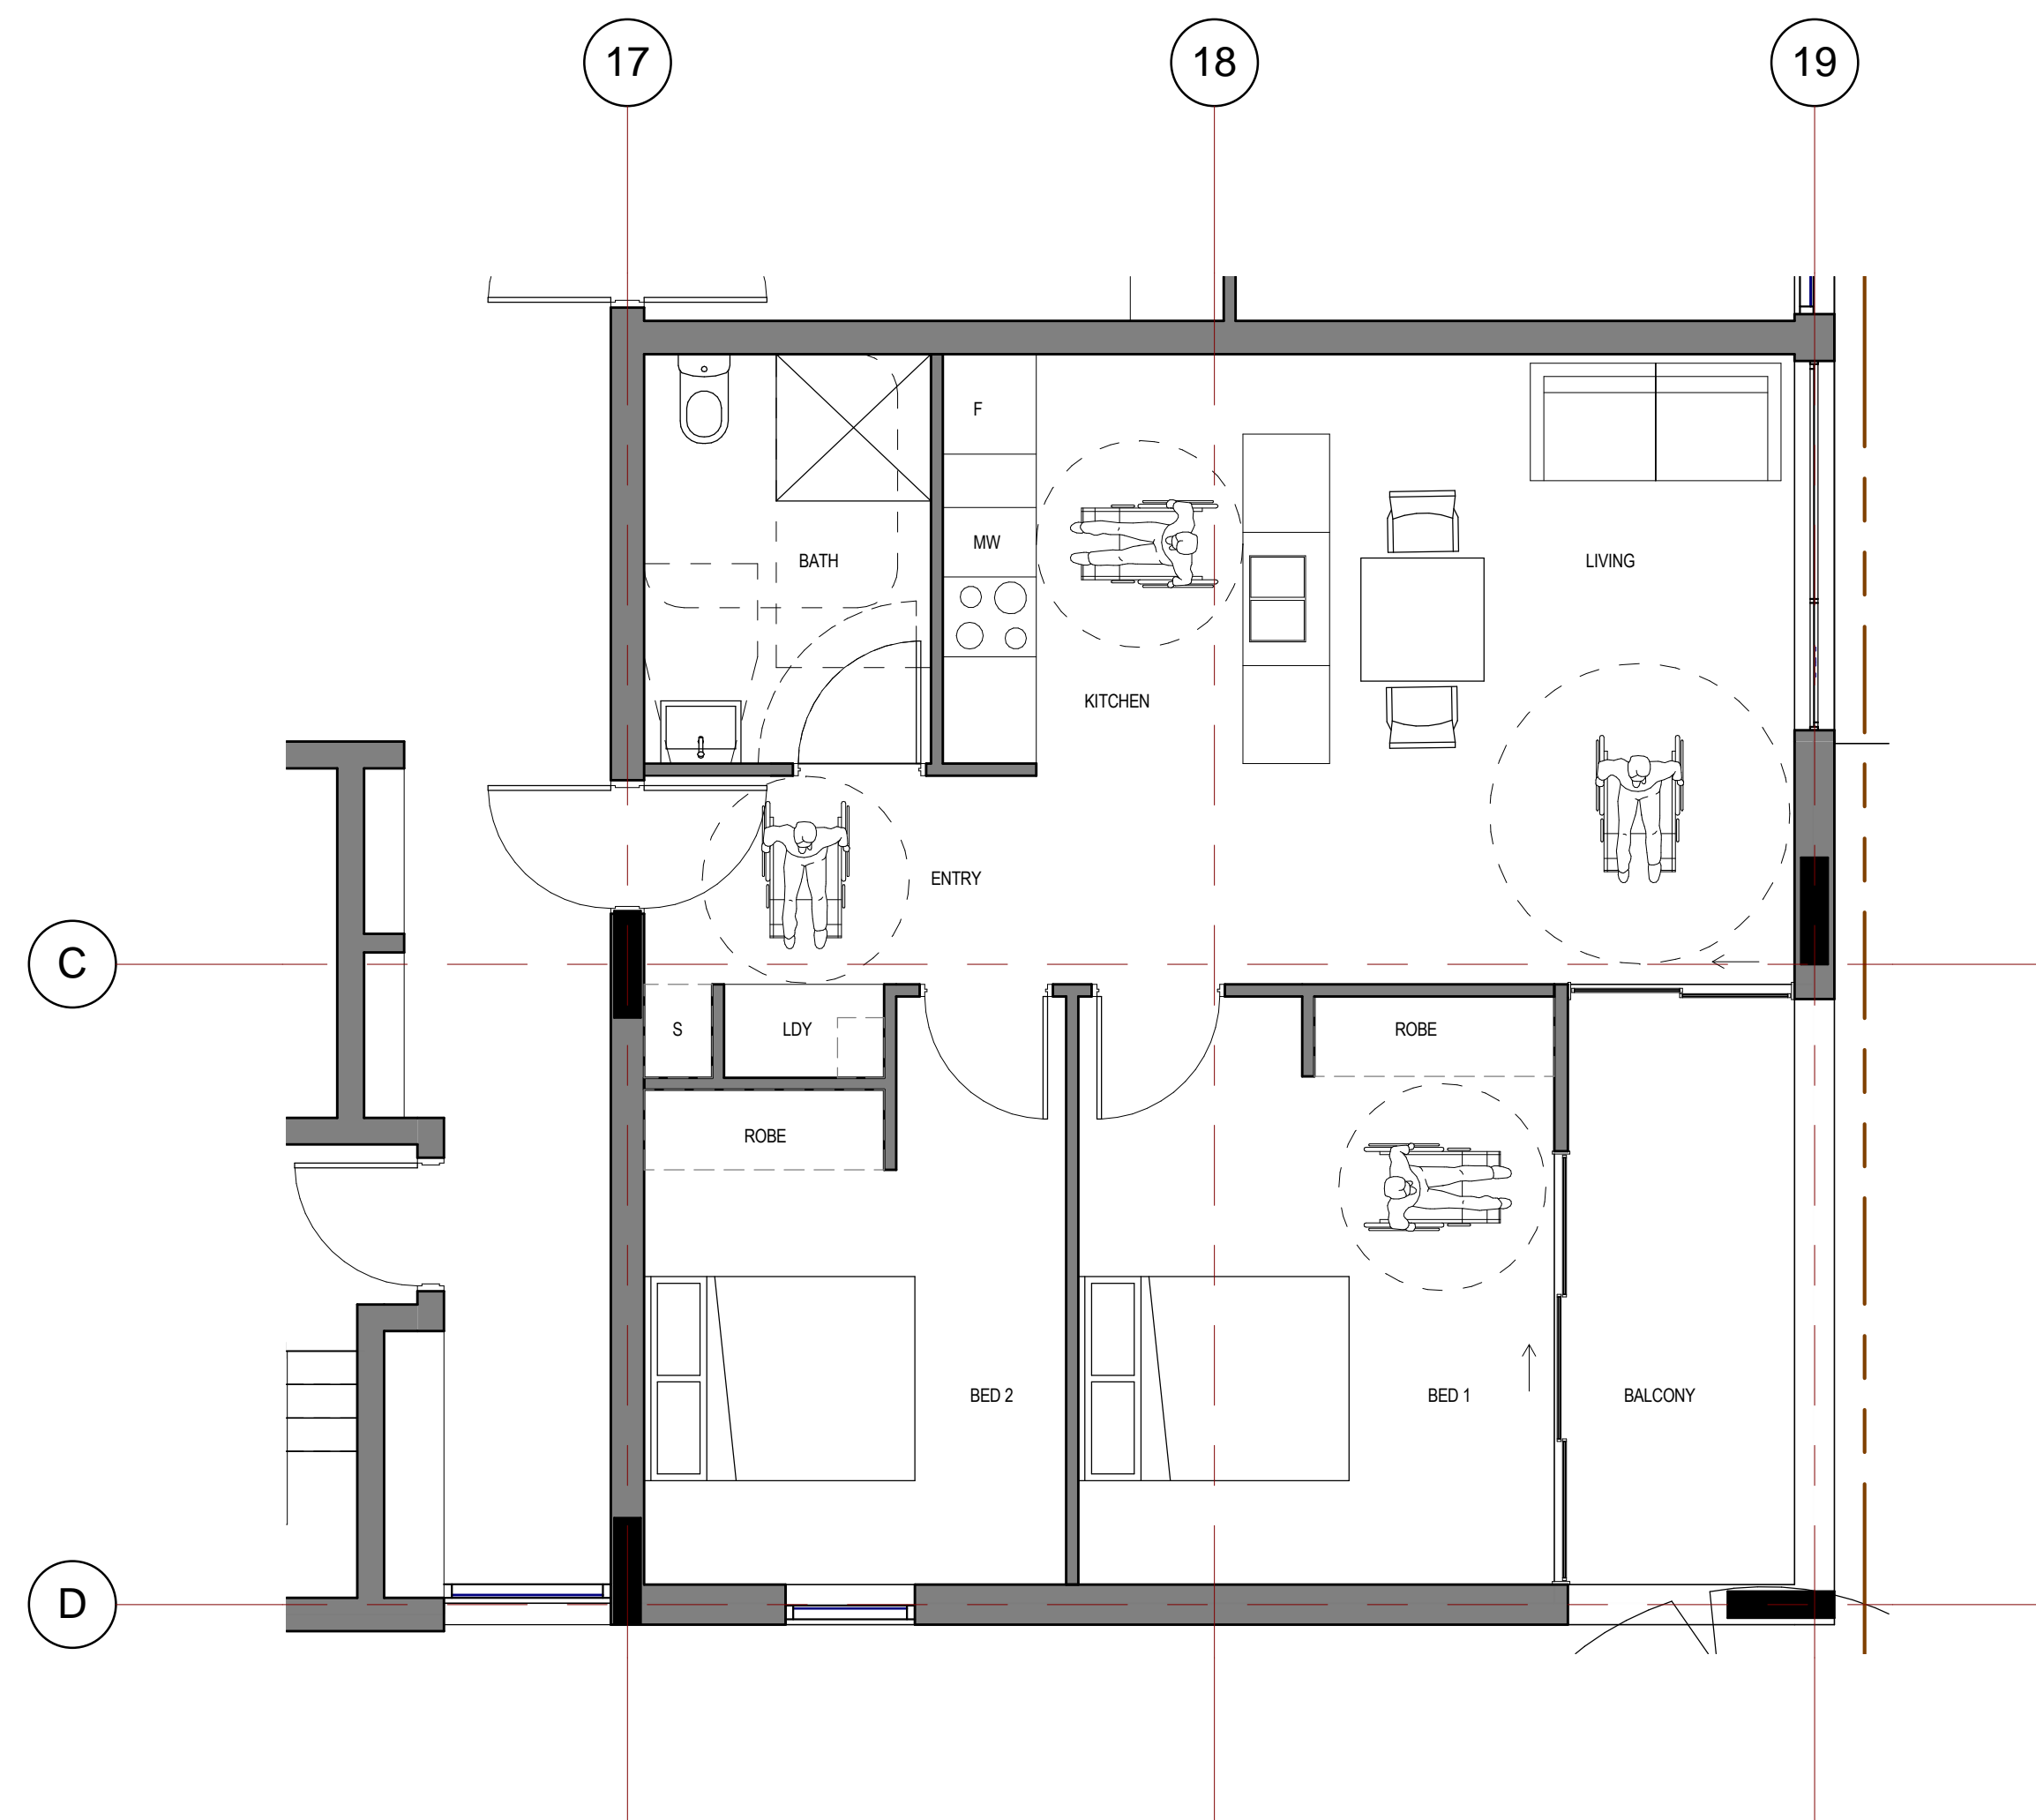

2 POST-ADPT Type F\_2 BED  
1 : 50

©architectus Sydney 2012


Architectus Sydney Pty Ltd is the owner of the copyright subsisting in these drawings, plans, designs and specifications. They must not be used, reproduced or copied, in whole or in part, nor may the information, ideas and concepts therein, contained (which are confidential to Architectus Sydney Pty Ltd) be disclosed to any person without the prior written consent of that company.

0 0 0 0 0 0  
mm  
Do not scale drawings. Verify all dimensions on site



| issue | amendment | date     |
|-------|-----------|----------|
| A     | DA Issue  | 27/03/13 |
|       |           |          |
|       |           |          |
| issue | amendment | date |
|-------|-----------|------|
|       |           |      |
|       |           |      |
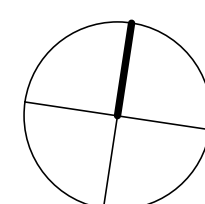

architectus™

Sydney  
Melbourne  
Auckland  
Brisbane  
Shanghai

Architectus Sydney  
Level 3 341 George Street  
Sydney NSW 2000  
T (61 2) 8252 8400  
F (61 2) 8252 8600  
sydney@architectus.com.au

ABN 11 098 489 448

|         |         |            |             |
|---------|---------|------------|-------------|
| checked | Checker | scale      | 1 : 50 @ A1 |
| drawn   | Author  | project no | 120325      |

project North Eveleigh Affordable Housing


drawing

Adaptable Units (Type F)


drawing no. DA09-016 issue A

28/03/2013 3:17:10 PM



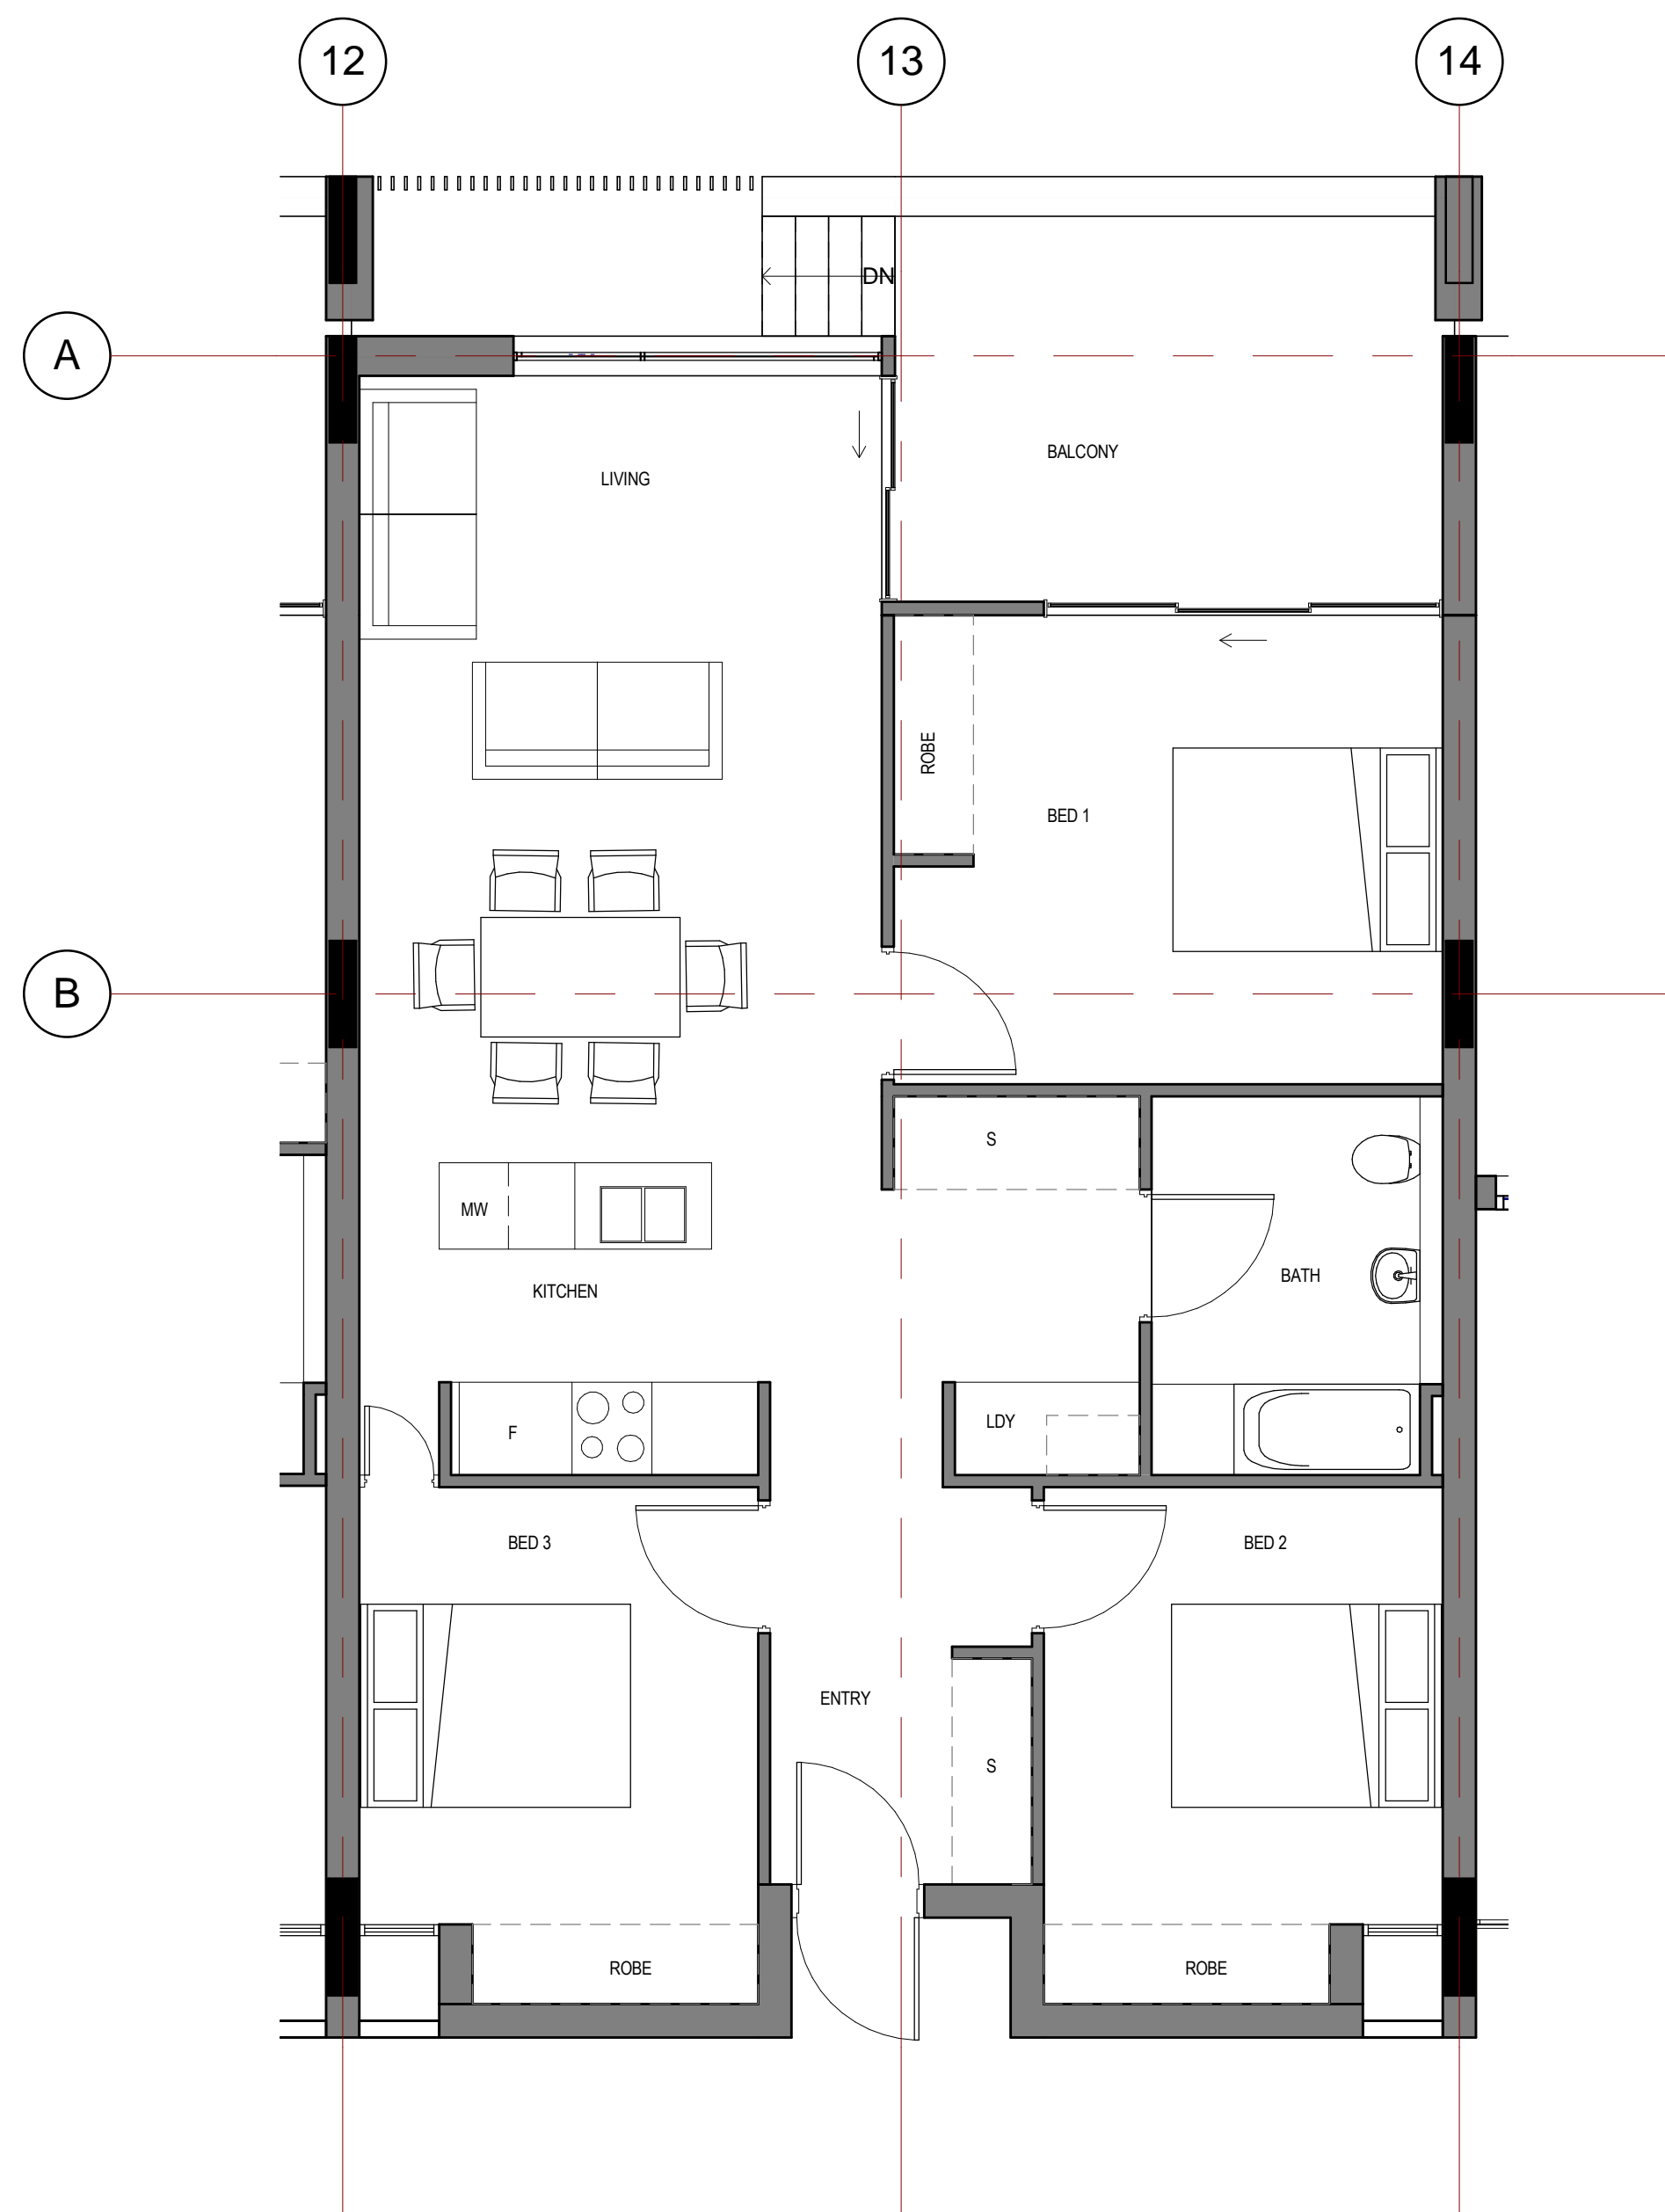

1 PRE-ADPT Type S\_3 BED  
1 : 50

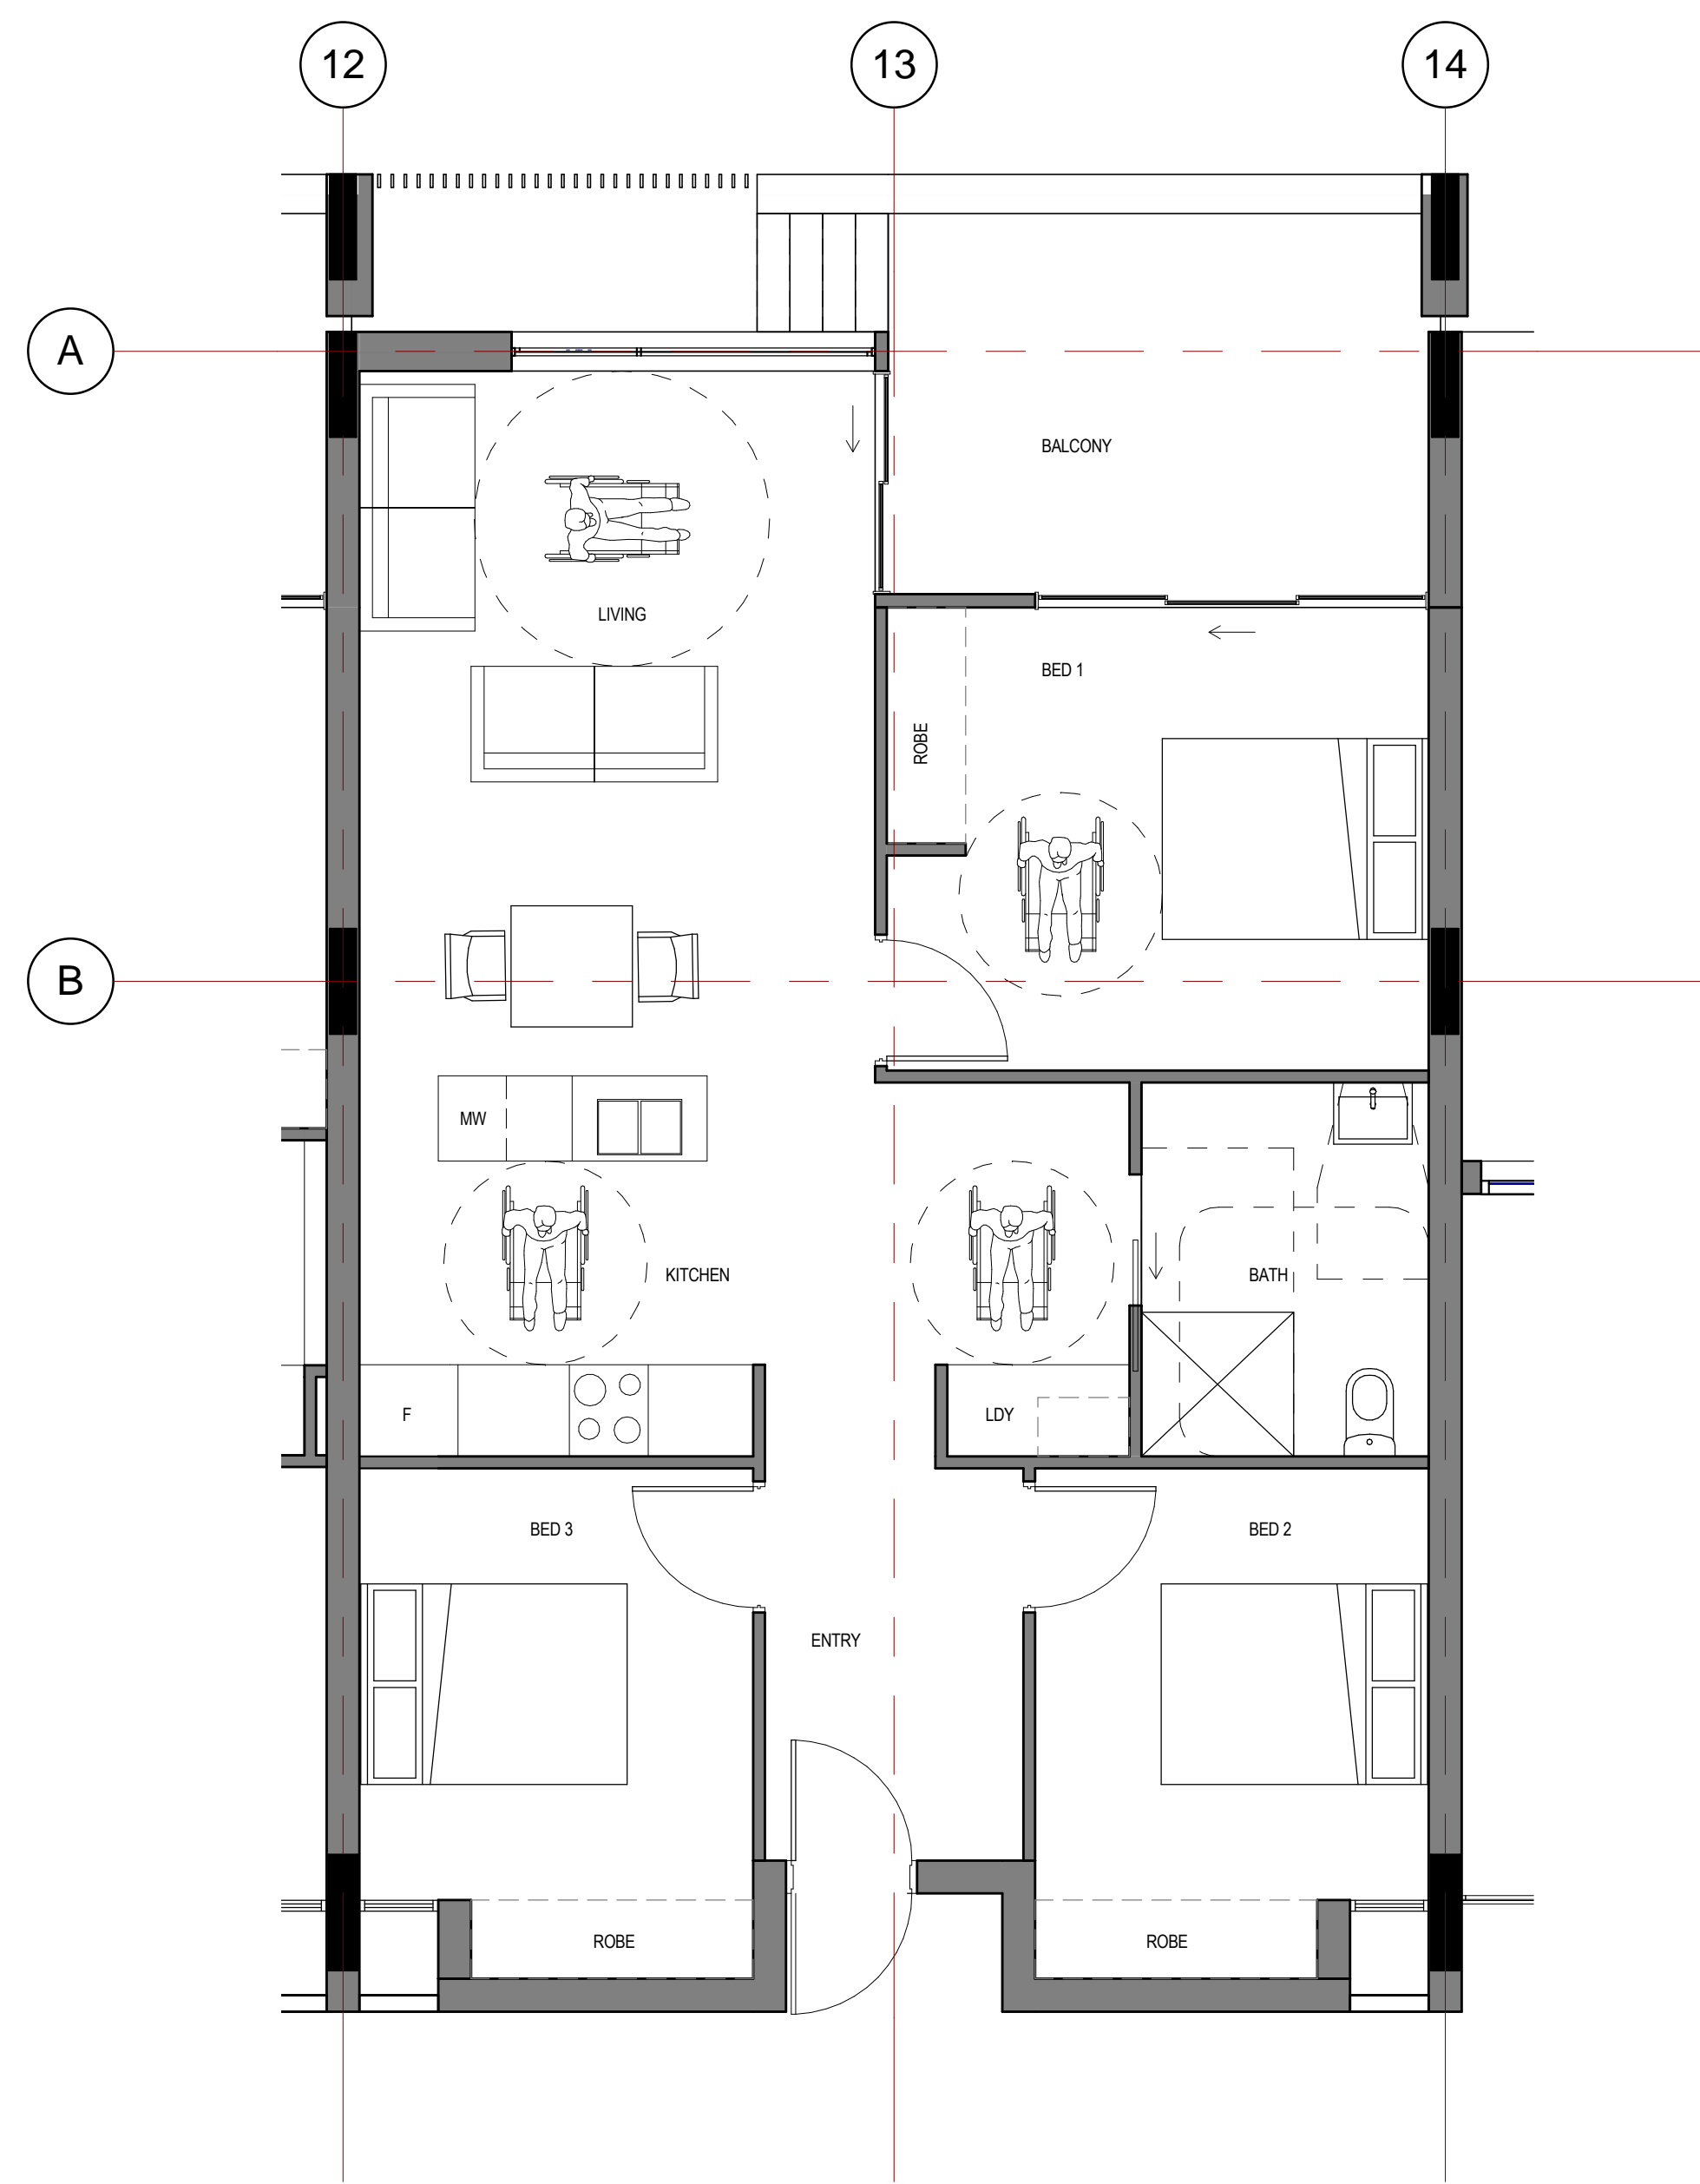

2 POST-ADPT Type S\_3 BED  
1 : 50

©architectus Sydney 2012


Architectus Sydney Pty Ltd is the owner of the copyright subsisting in these drawings, plans, designs and specifications. They must not be used, reproduced or copied, in whole or in part, nor may the information, ideas and concepts therein, contained (which are confidential to Architectus Sydney Pty Ltd) be disclosed to any person without the prior written consent of that company.

0 0 0 0 0 0  
mm  
Do not scale drawings. Verify all dimensions on site



| issue | amendment | date     |
|-------|-----------|----------|
| A     | DA Issue  | 27/03/13 |
|       |           |          |
|       |           |          |
| issue | amendment | date |
|-------|-----------|------|
|       |           |      |
|       |           |      |
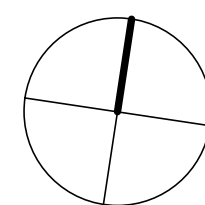

architectus™

Architectus Sydney  
Level 3 341 George Street  
Sydney NSW 2000  
T (61 2) 8252 8400  
F (61 2) 8252 8600  
sydney@architectus.com.au  
ABN 11 098 489 448

|         |         |            |             |
|---------|---------|------------|-------------|
| checked | Checker | scale      | 1 : 50 @ A1 |
| drawn   | Author  | project no | 120325      |

project  
North Eveleigh Affordable Housing

drawing

Adaptable Units (Type S)

|             |       |
|-------------|-------|
| drawing no. | issue |
| DA09-017    | A     |

28/03/2013 3:17:11 PM