


Appendix I – Concept Plans (O'Brien)

St. Vincent's Hospital
O'Brien Building Redevelopment

Project Application - New O'Brien Building
A-3D - 3D PERSPECTIVE
Spring Equinox - 21 September 12:00pm

Bligh Voller Field
19 September 2006
Scale: NTS



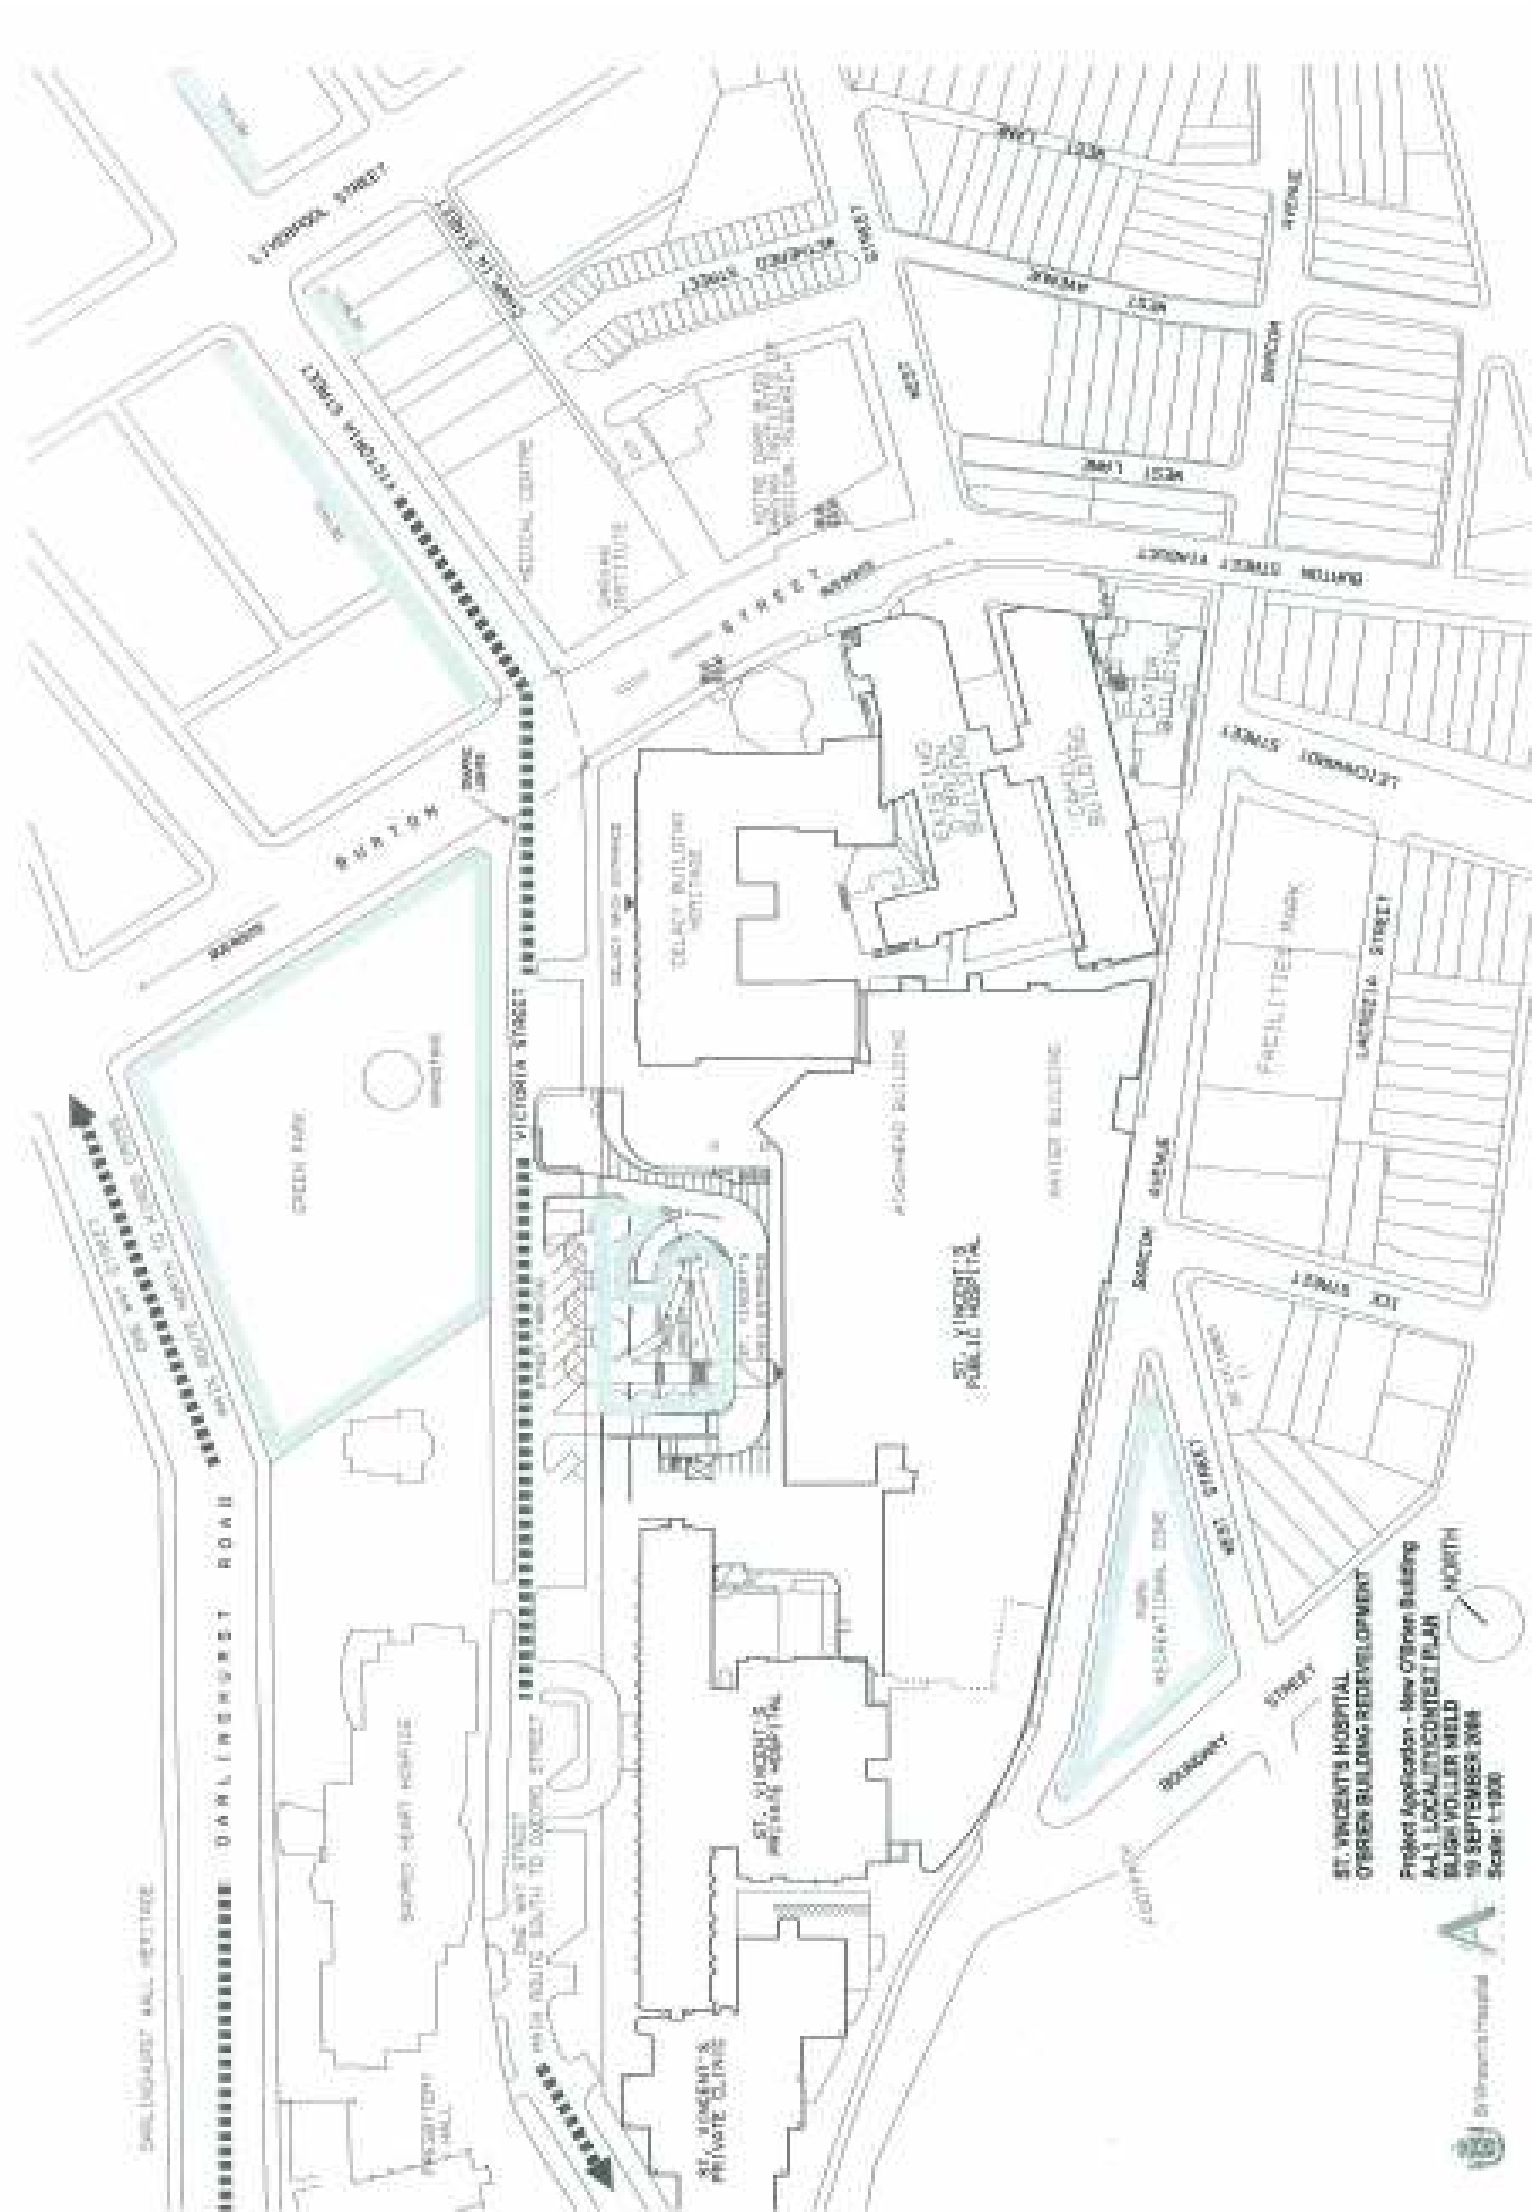


ST. VINCENT'S PRIVATE CLINIC

RECEPTION HALL

ST. VINCENT'S PUBLIC HOSPITAL

ST. VINCENT'S PRIVATE CLINIC

ST. VINCENT'S PUBLIC HOSPITAL

ST. VINCENT'S PUBLIC HOSPITAL



ST. VINCENT'S HOSPITAL


Scale: 1:1000




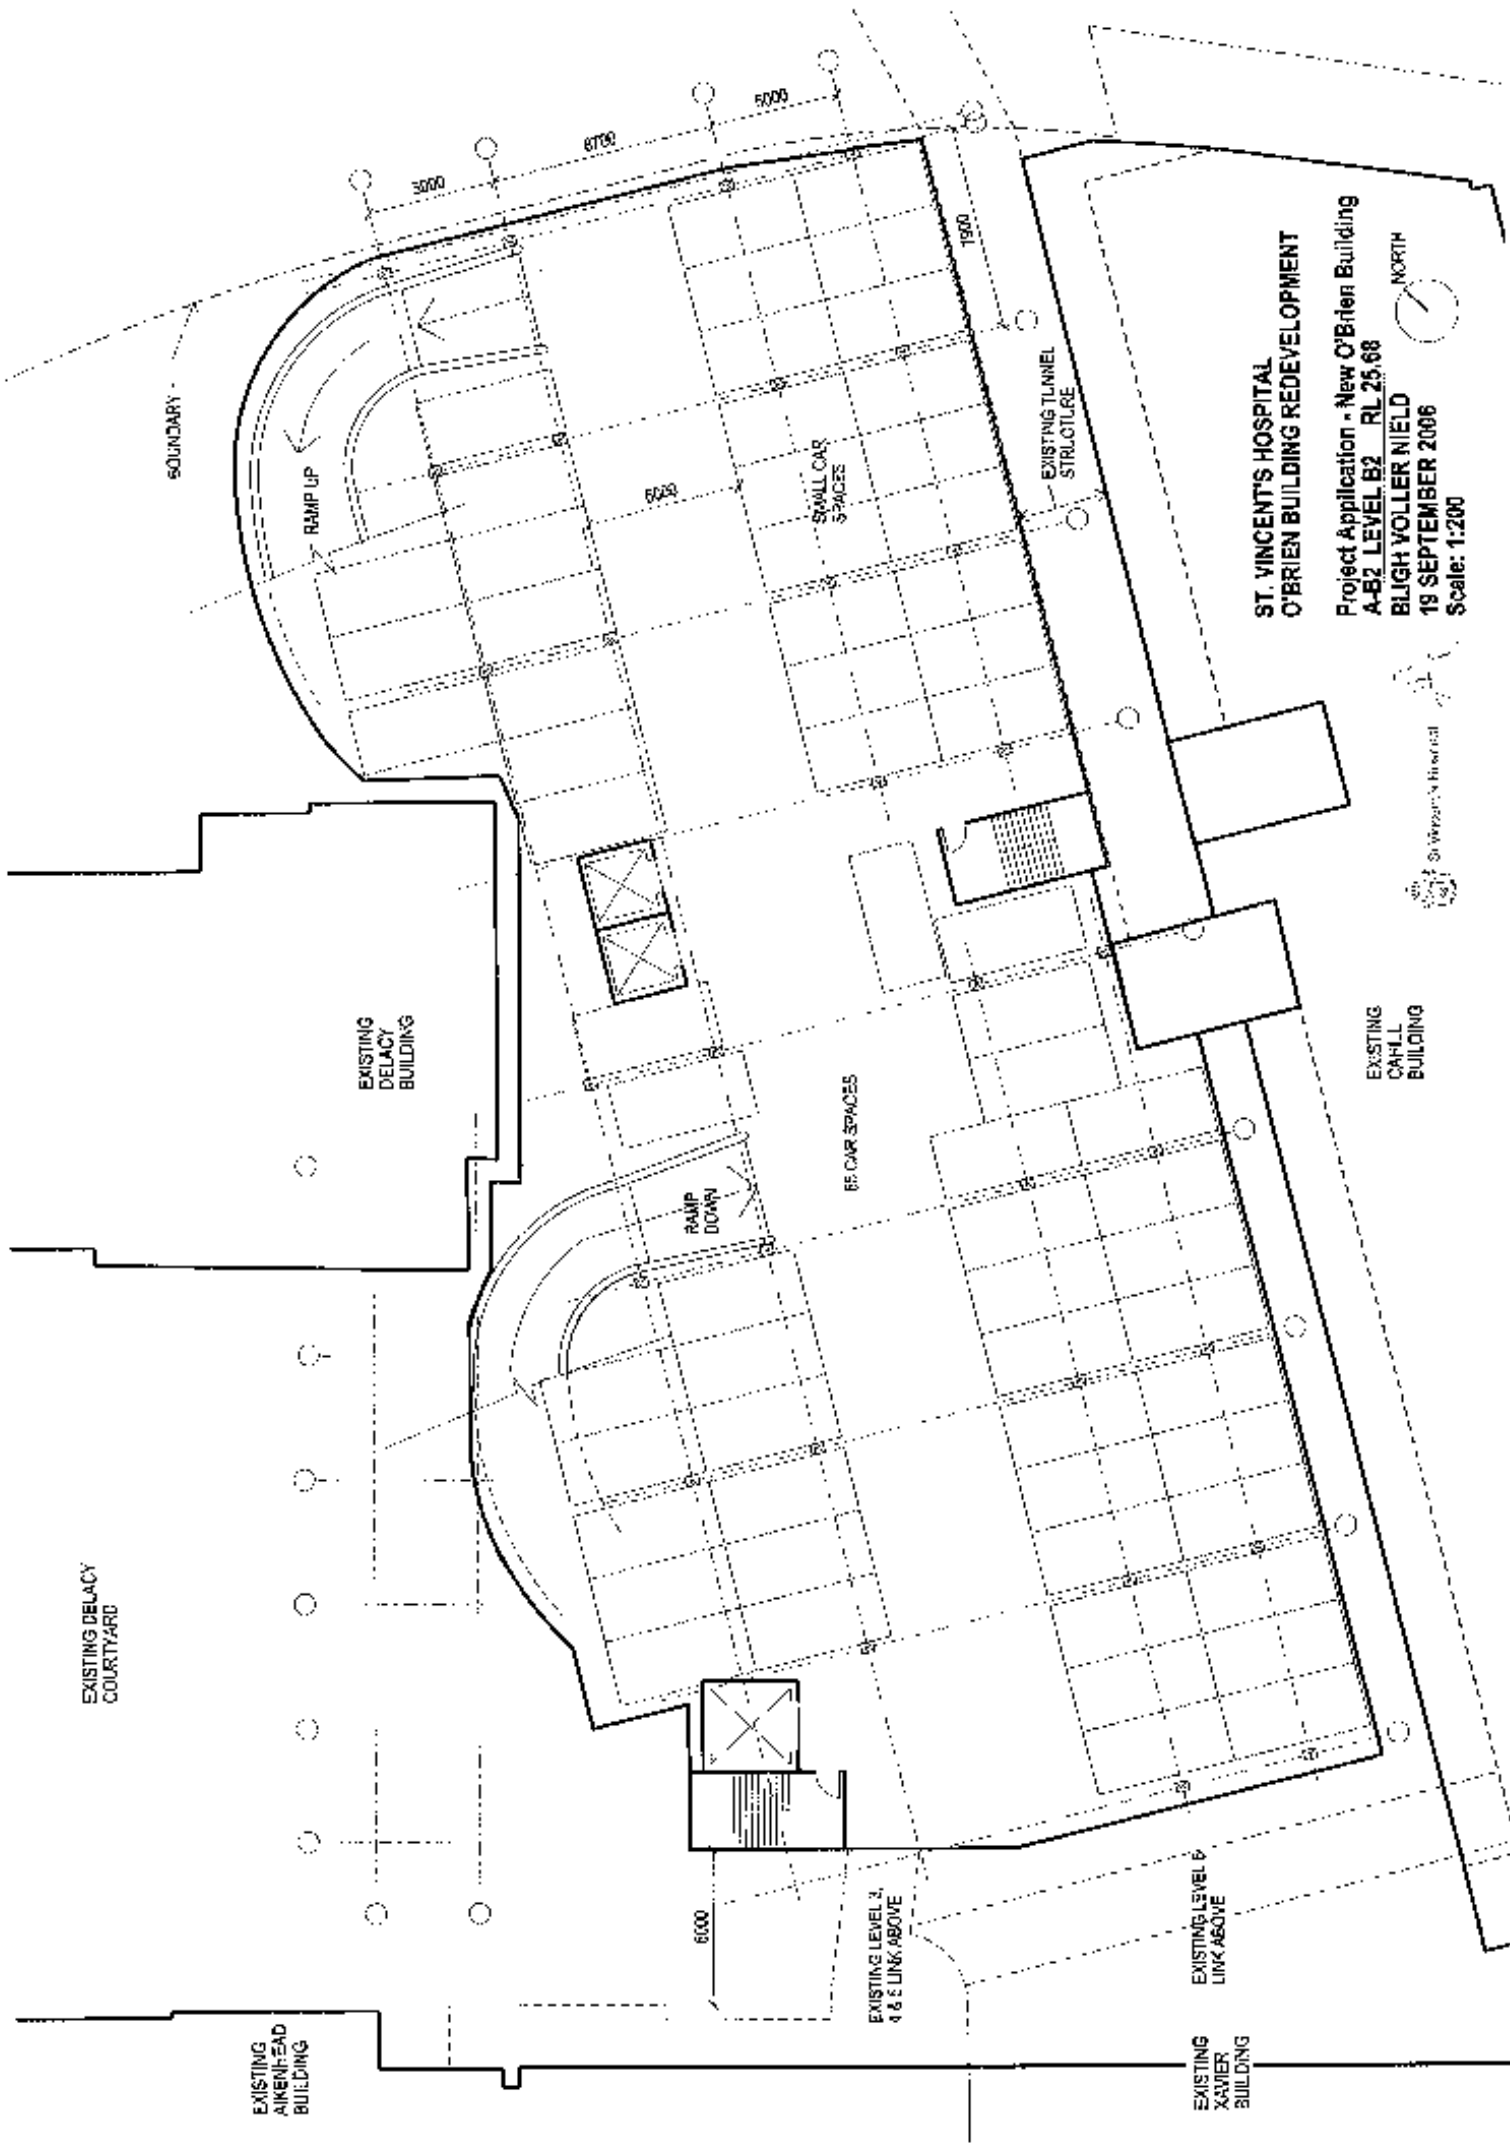

**ST. VINCENT'S HOSPITAL
O'BRIEN BUILDING REDEVELOPMENT**
Project Application - New O'Brien Building
A-B2 LEVEL B2 RL 25.68
BLIGH VOLLER FIELD
19 SEPTEMBER 2006
Scale: 1:200


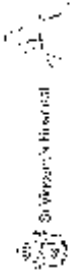


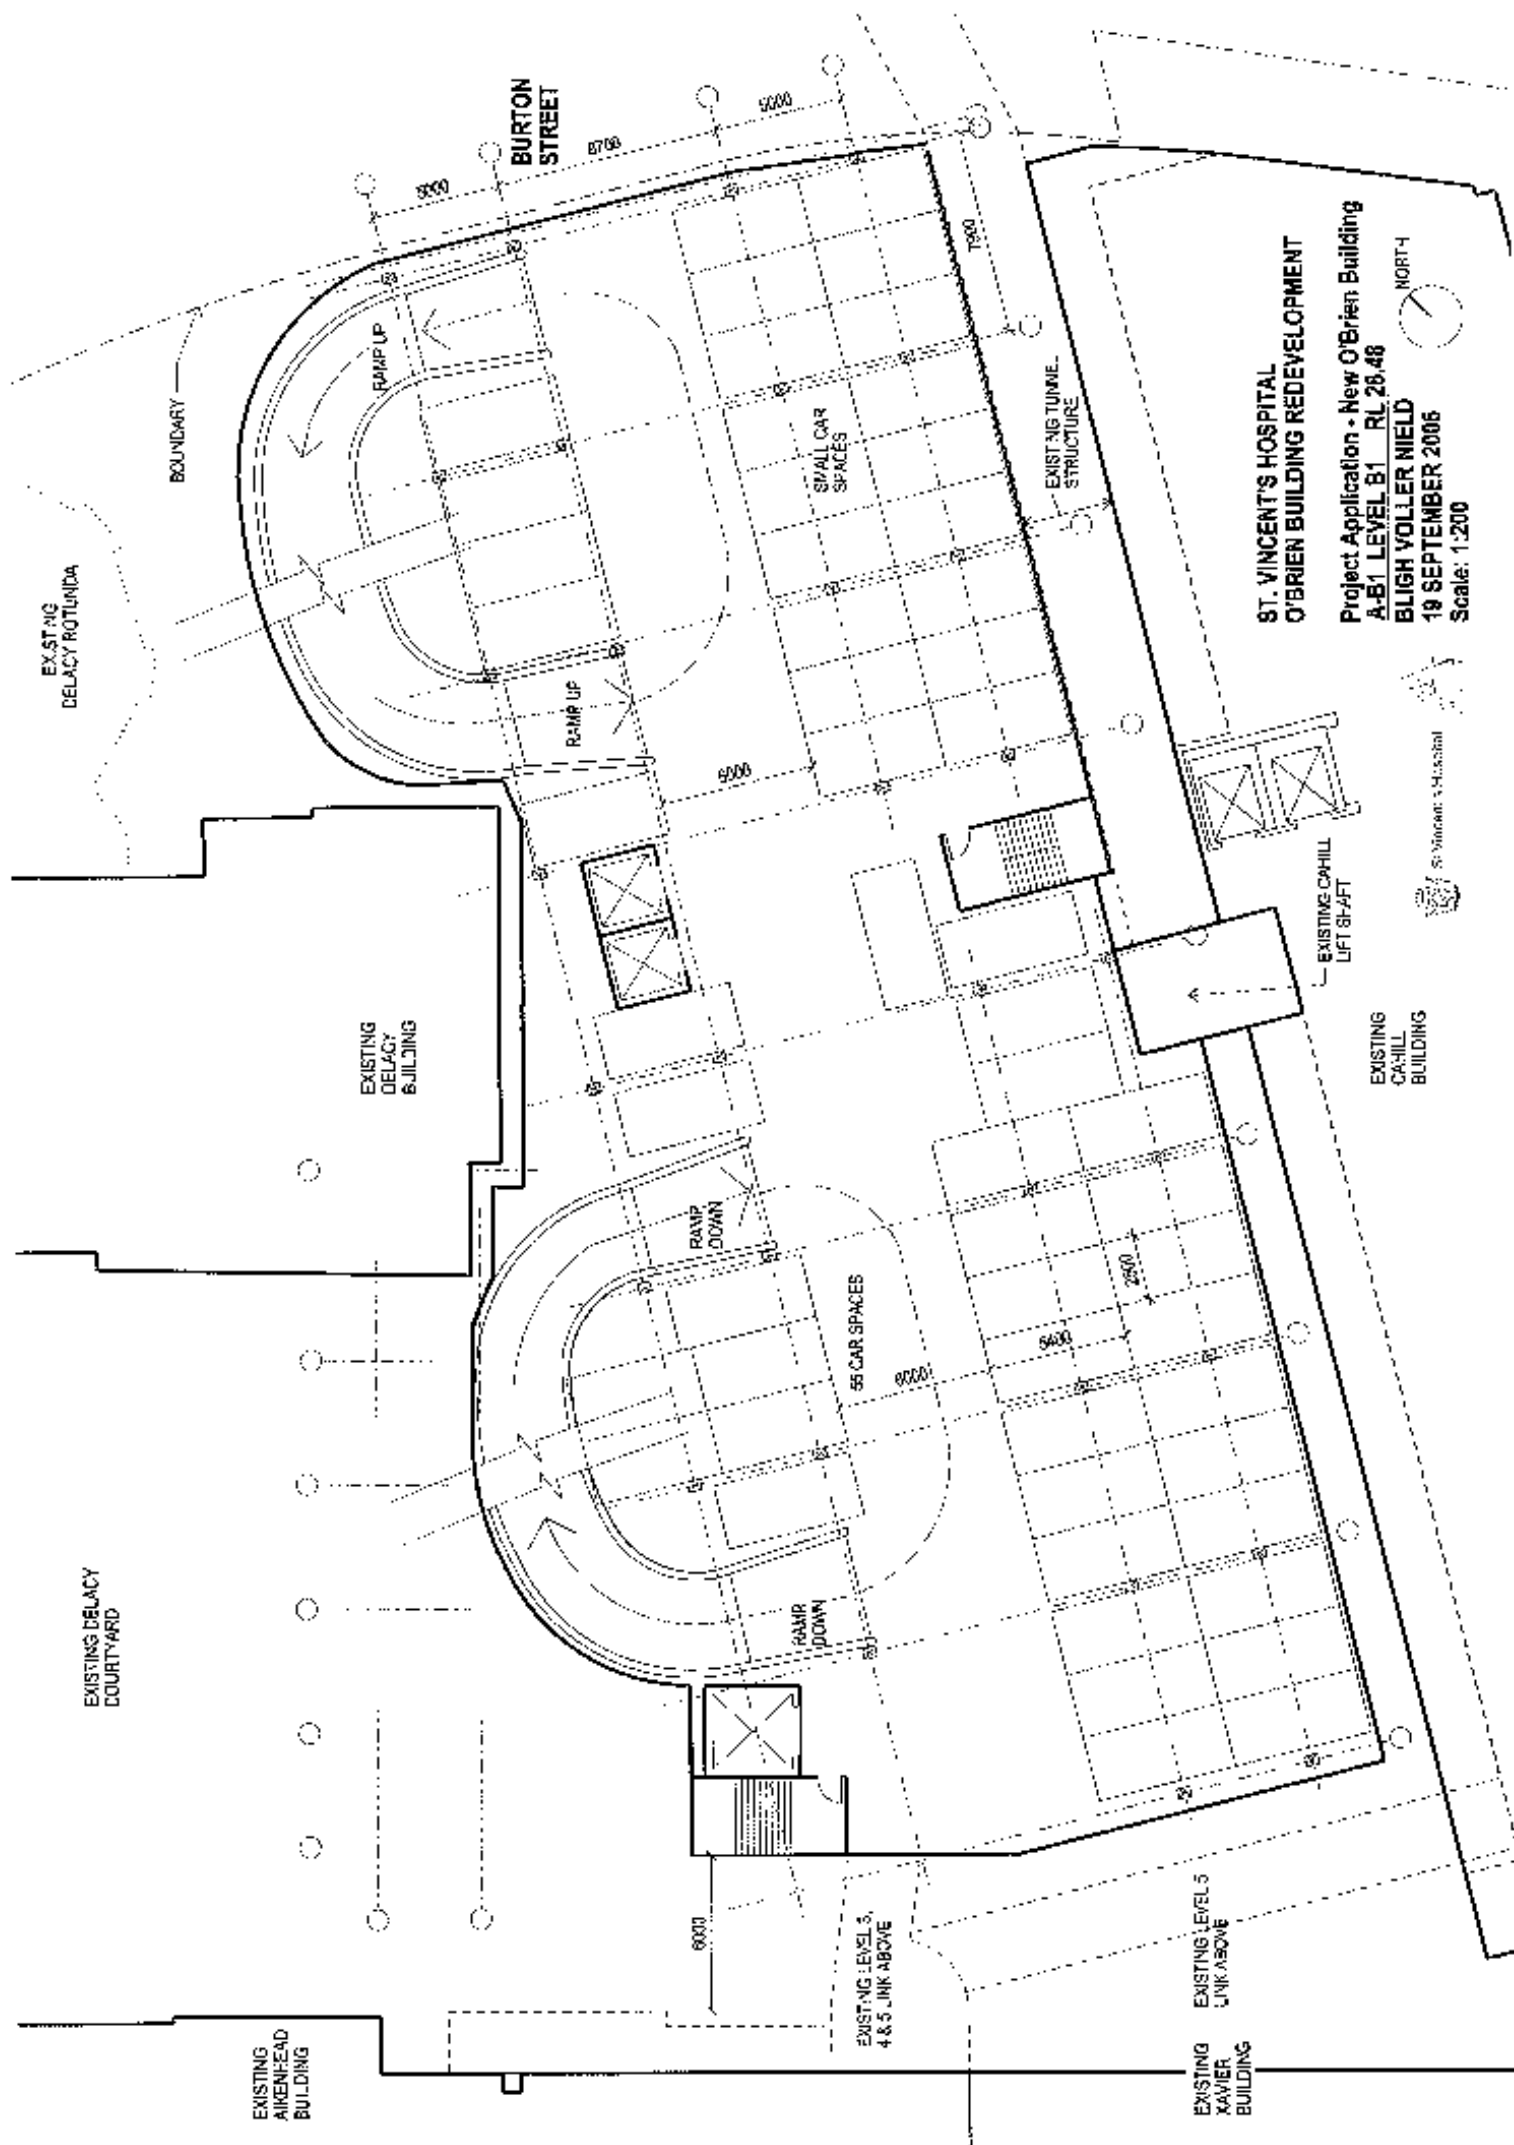

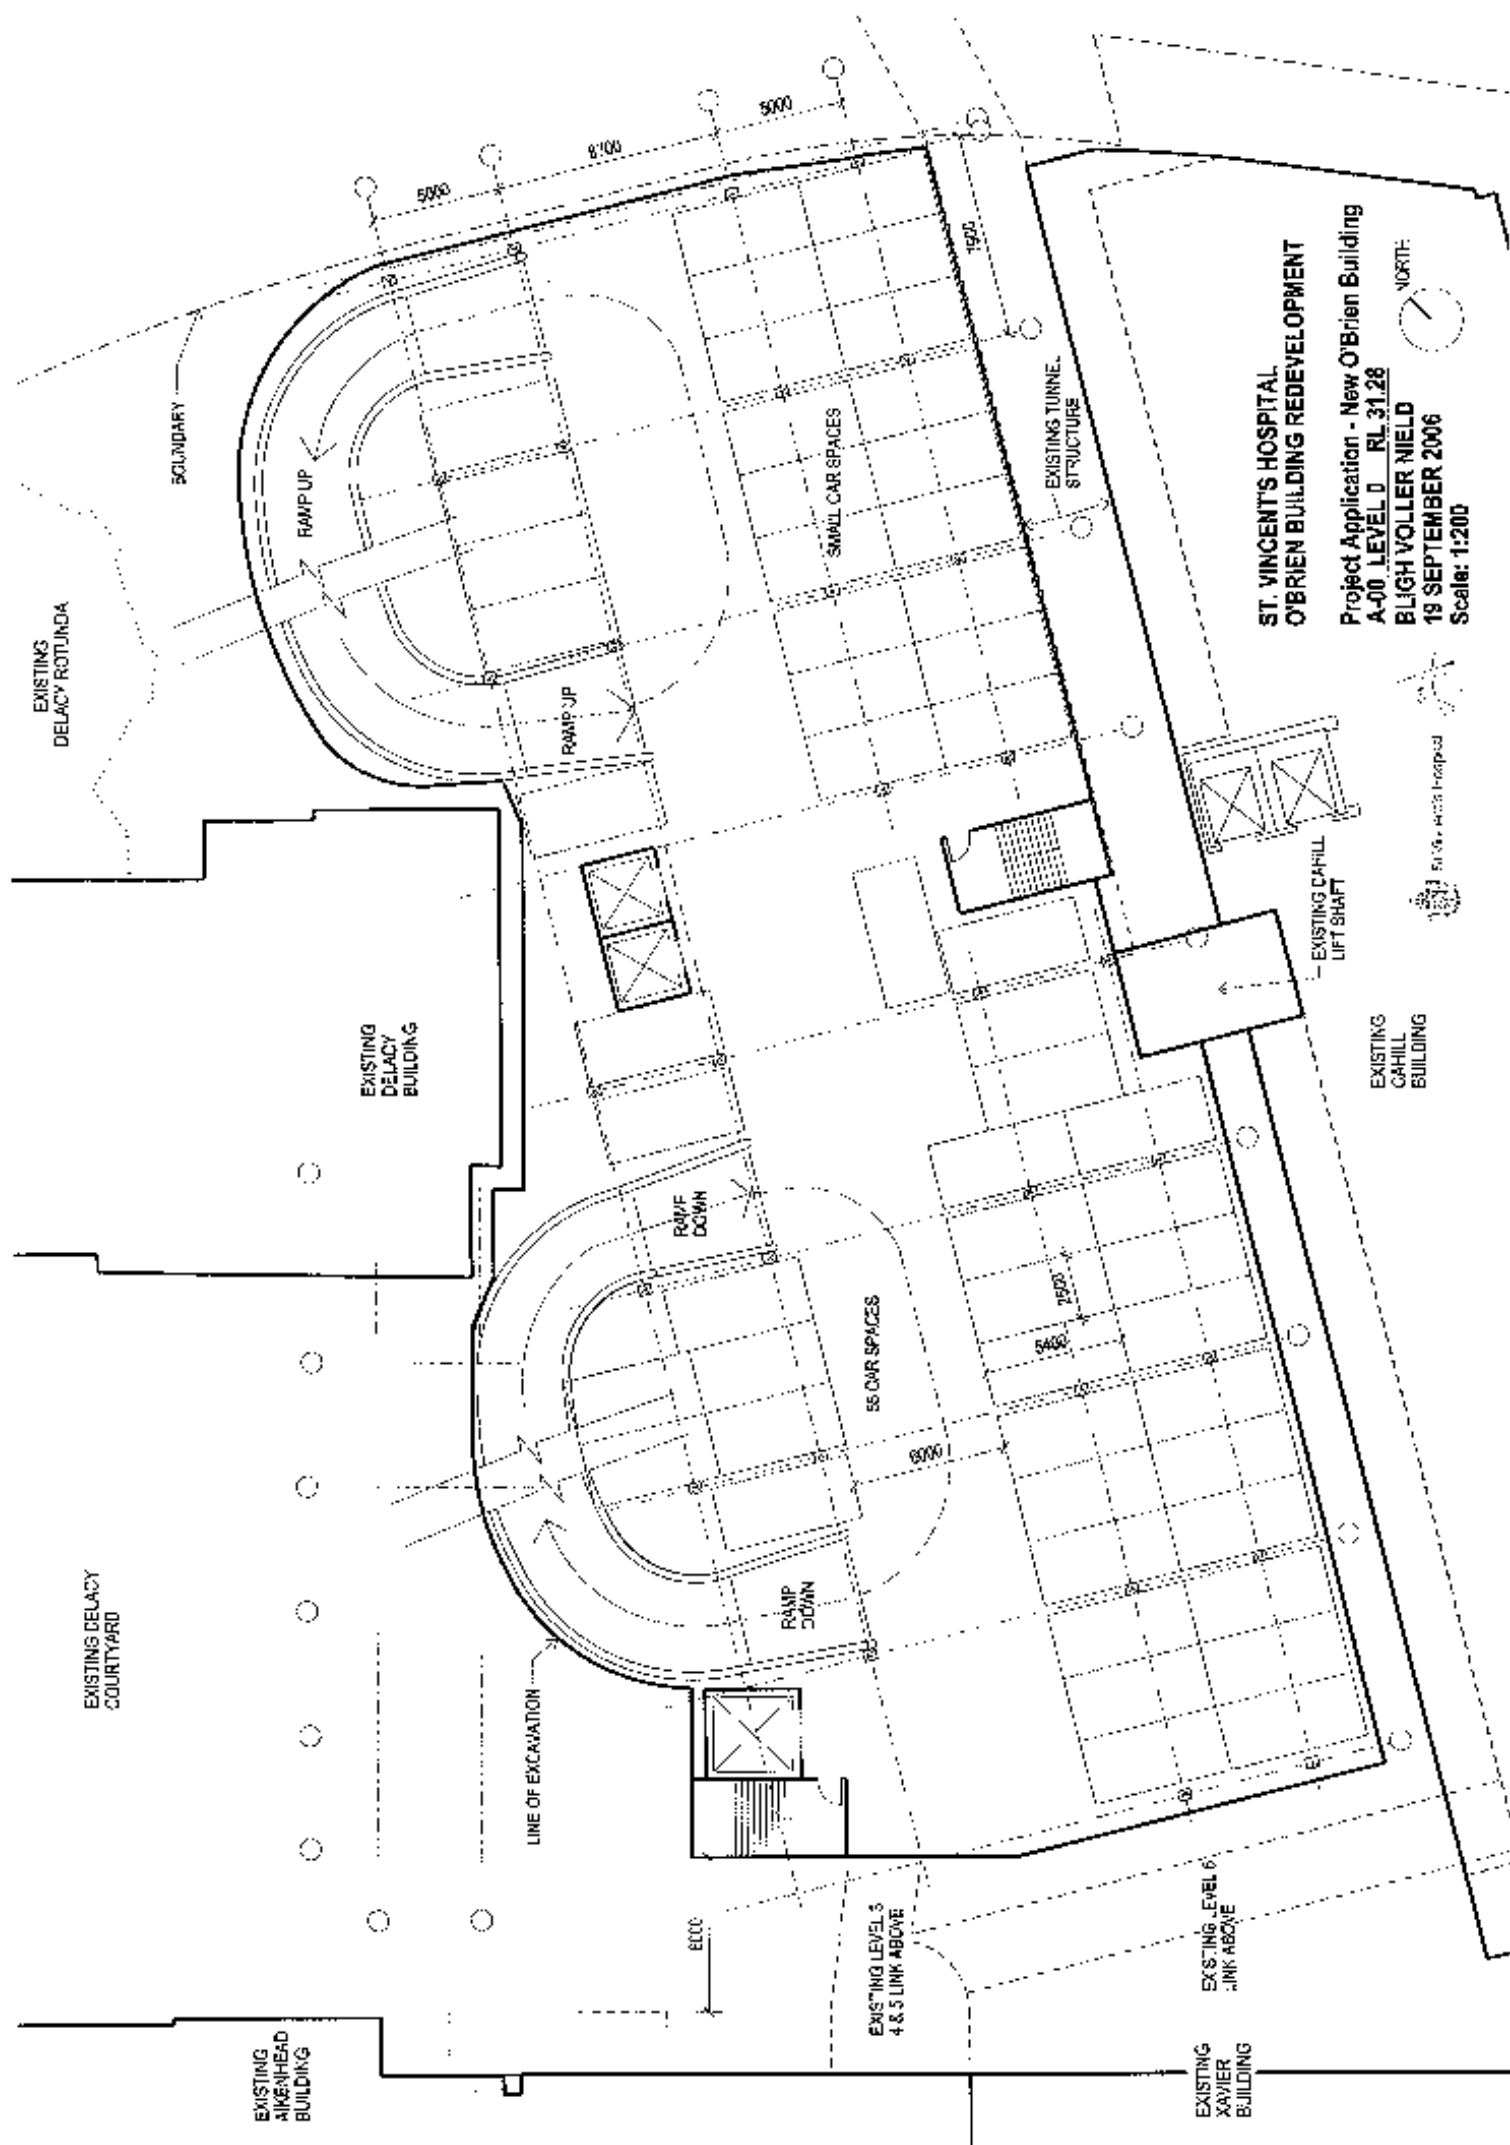

**ST. VINCENT'S HOSPITAL
O'BRIEN BUILDING REDEVELOPMENT**

Project Application - New O'Brien Building
A-00 LEVEL 0 RL 31.28
BLIGH VOLLER NIELD
19 SEPTEMBER 2006
Scale: 1:200

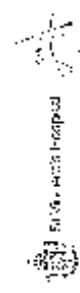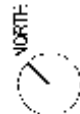

EXISTING
CAHILL
BUILDING

EXISTING CAHILL
LIFT SHAFT

EXISTING TUNNEL
STRUCTURE

SMALL CAR SPACES

55 CAR SPACES

EXISTING LEVEL 3
4 & 5 LINK ABOVE

EXISTING LEVEL 6
LINK ABOVE

EXISTING
XAVIER
BUILDING

LINE OF EXCAVATION

8000

6000

5400

7500

8000

8'100

5000










EXISTING
AIKENHEAD
BUILDING

EXISTING
DELACY
BUILDING

EXISTING DELACY
COURTYARD

EXISTING
DELACY ROTUNDA


BOUNDARY


RAMP UP

RAMP UP

RAMP DOWN


RAMP DOWN

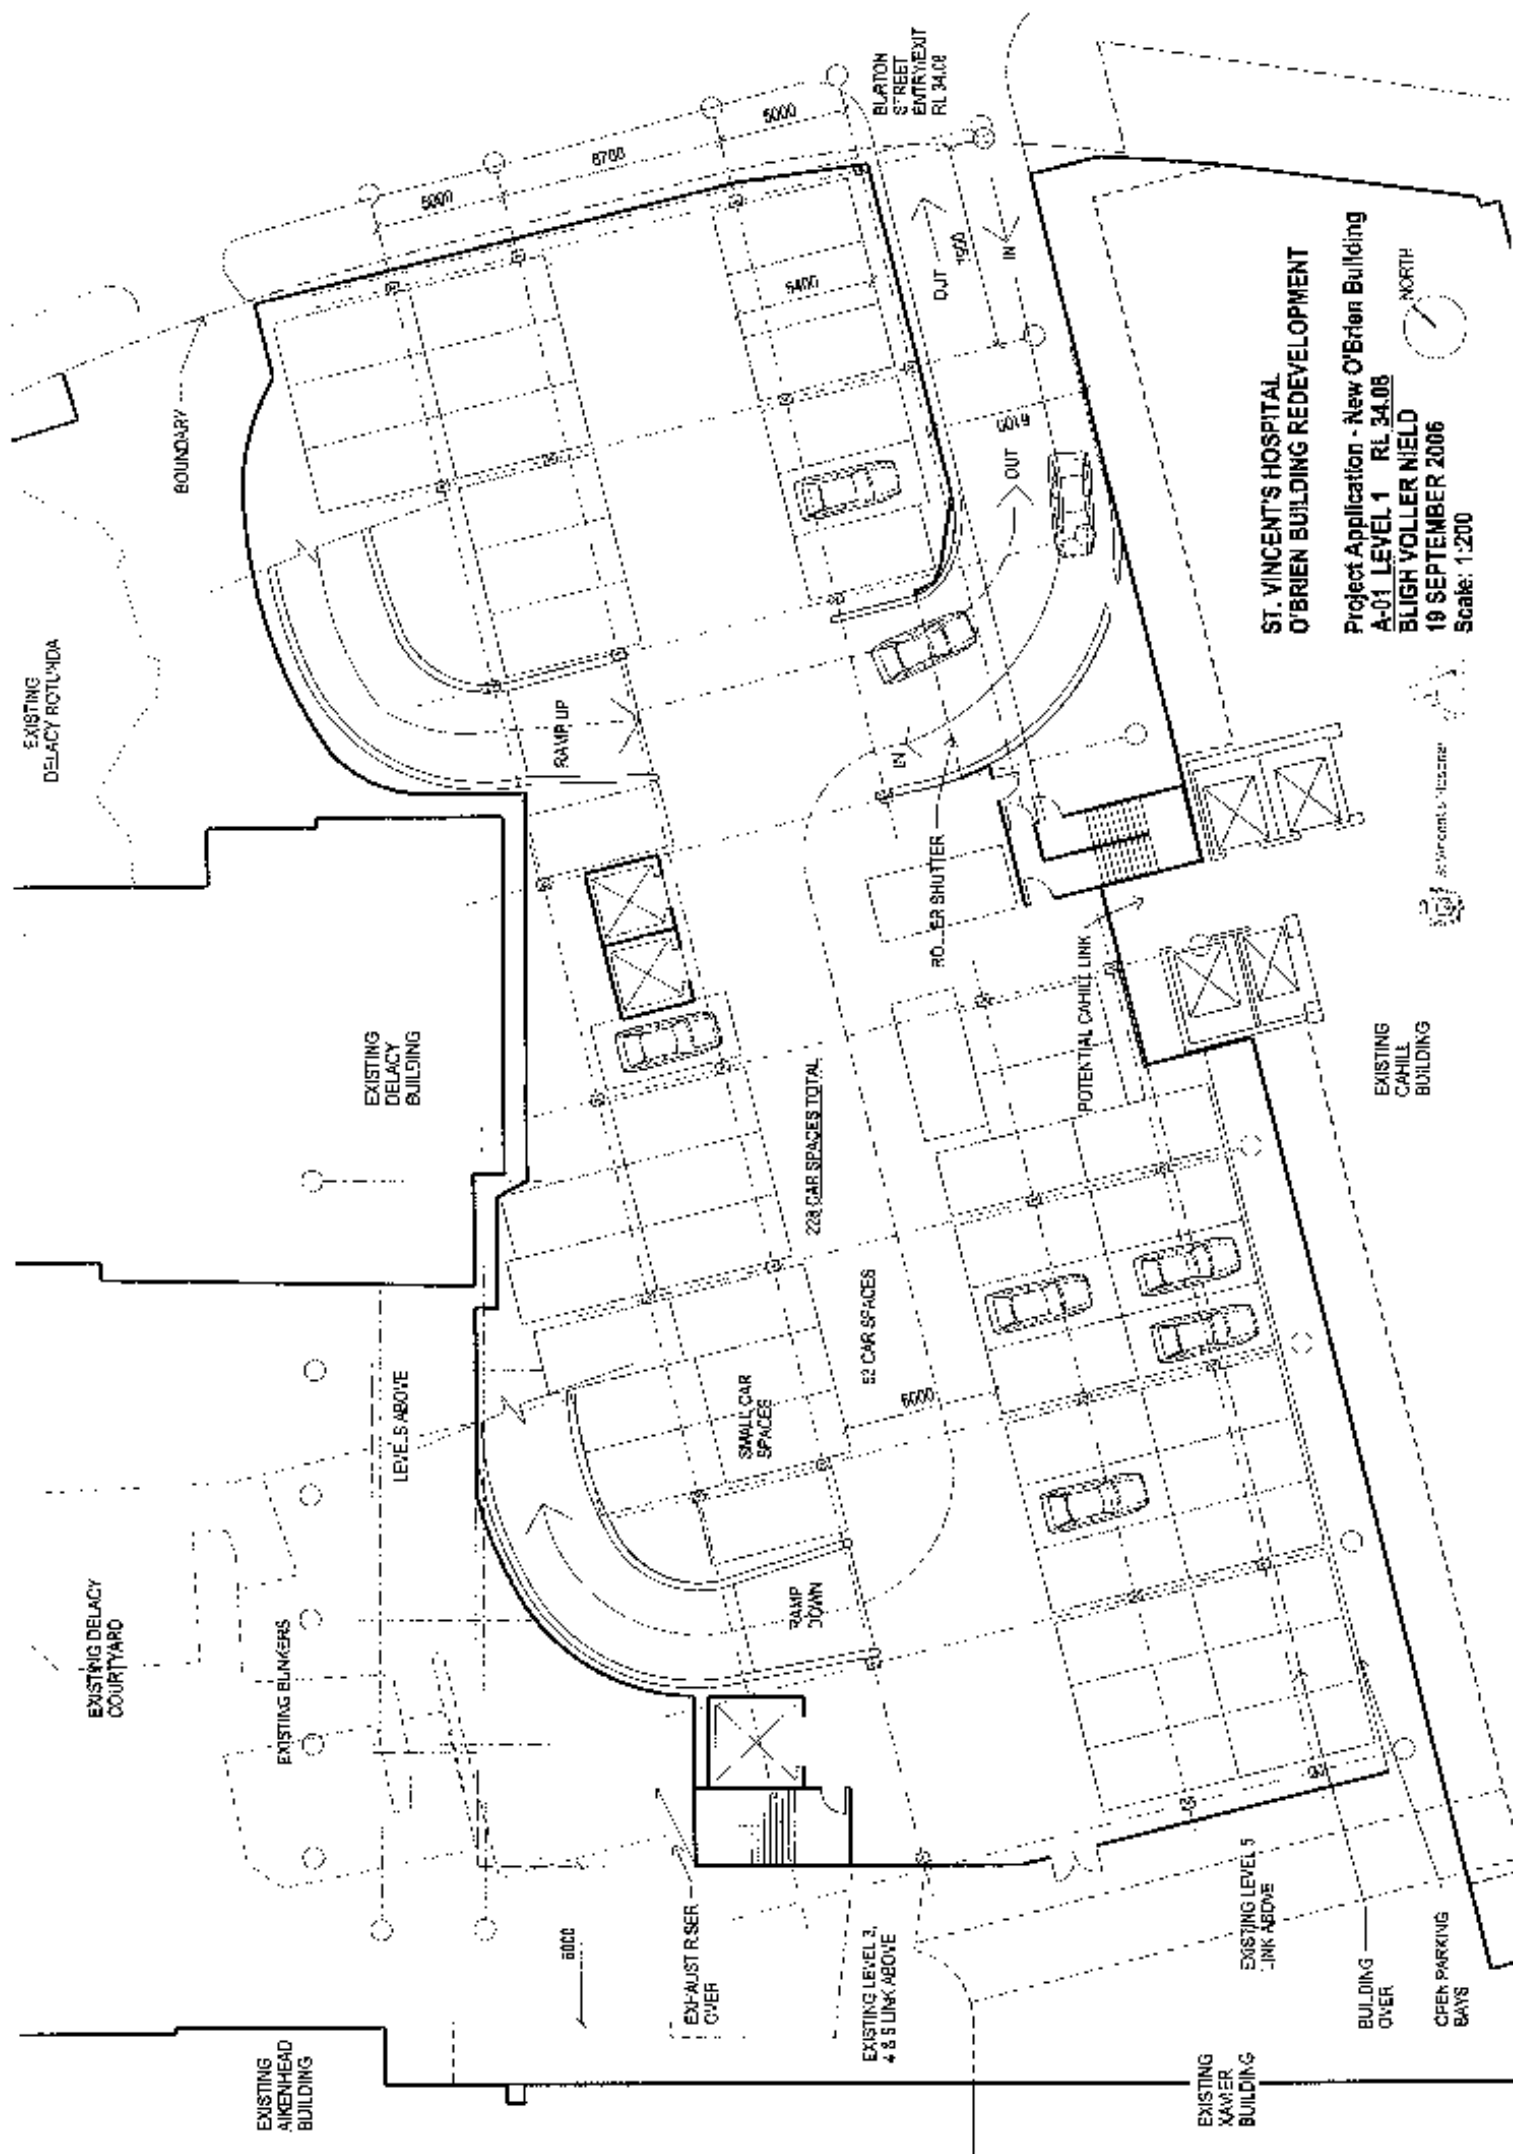

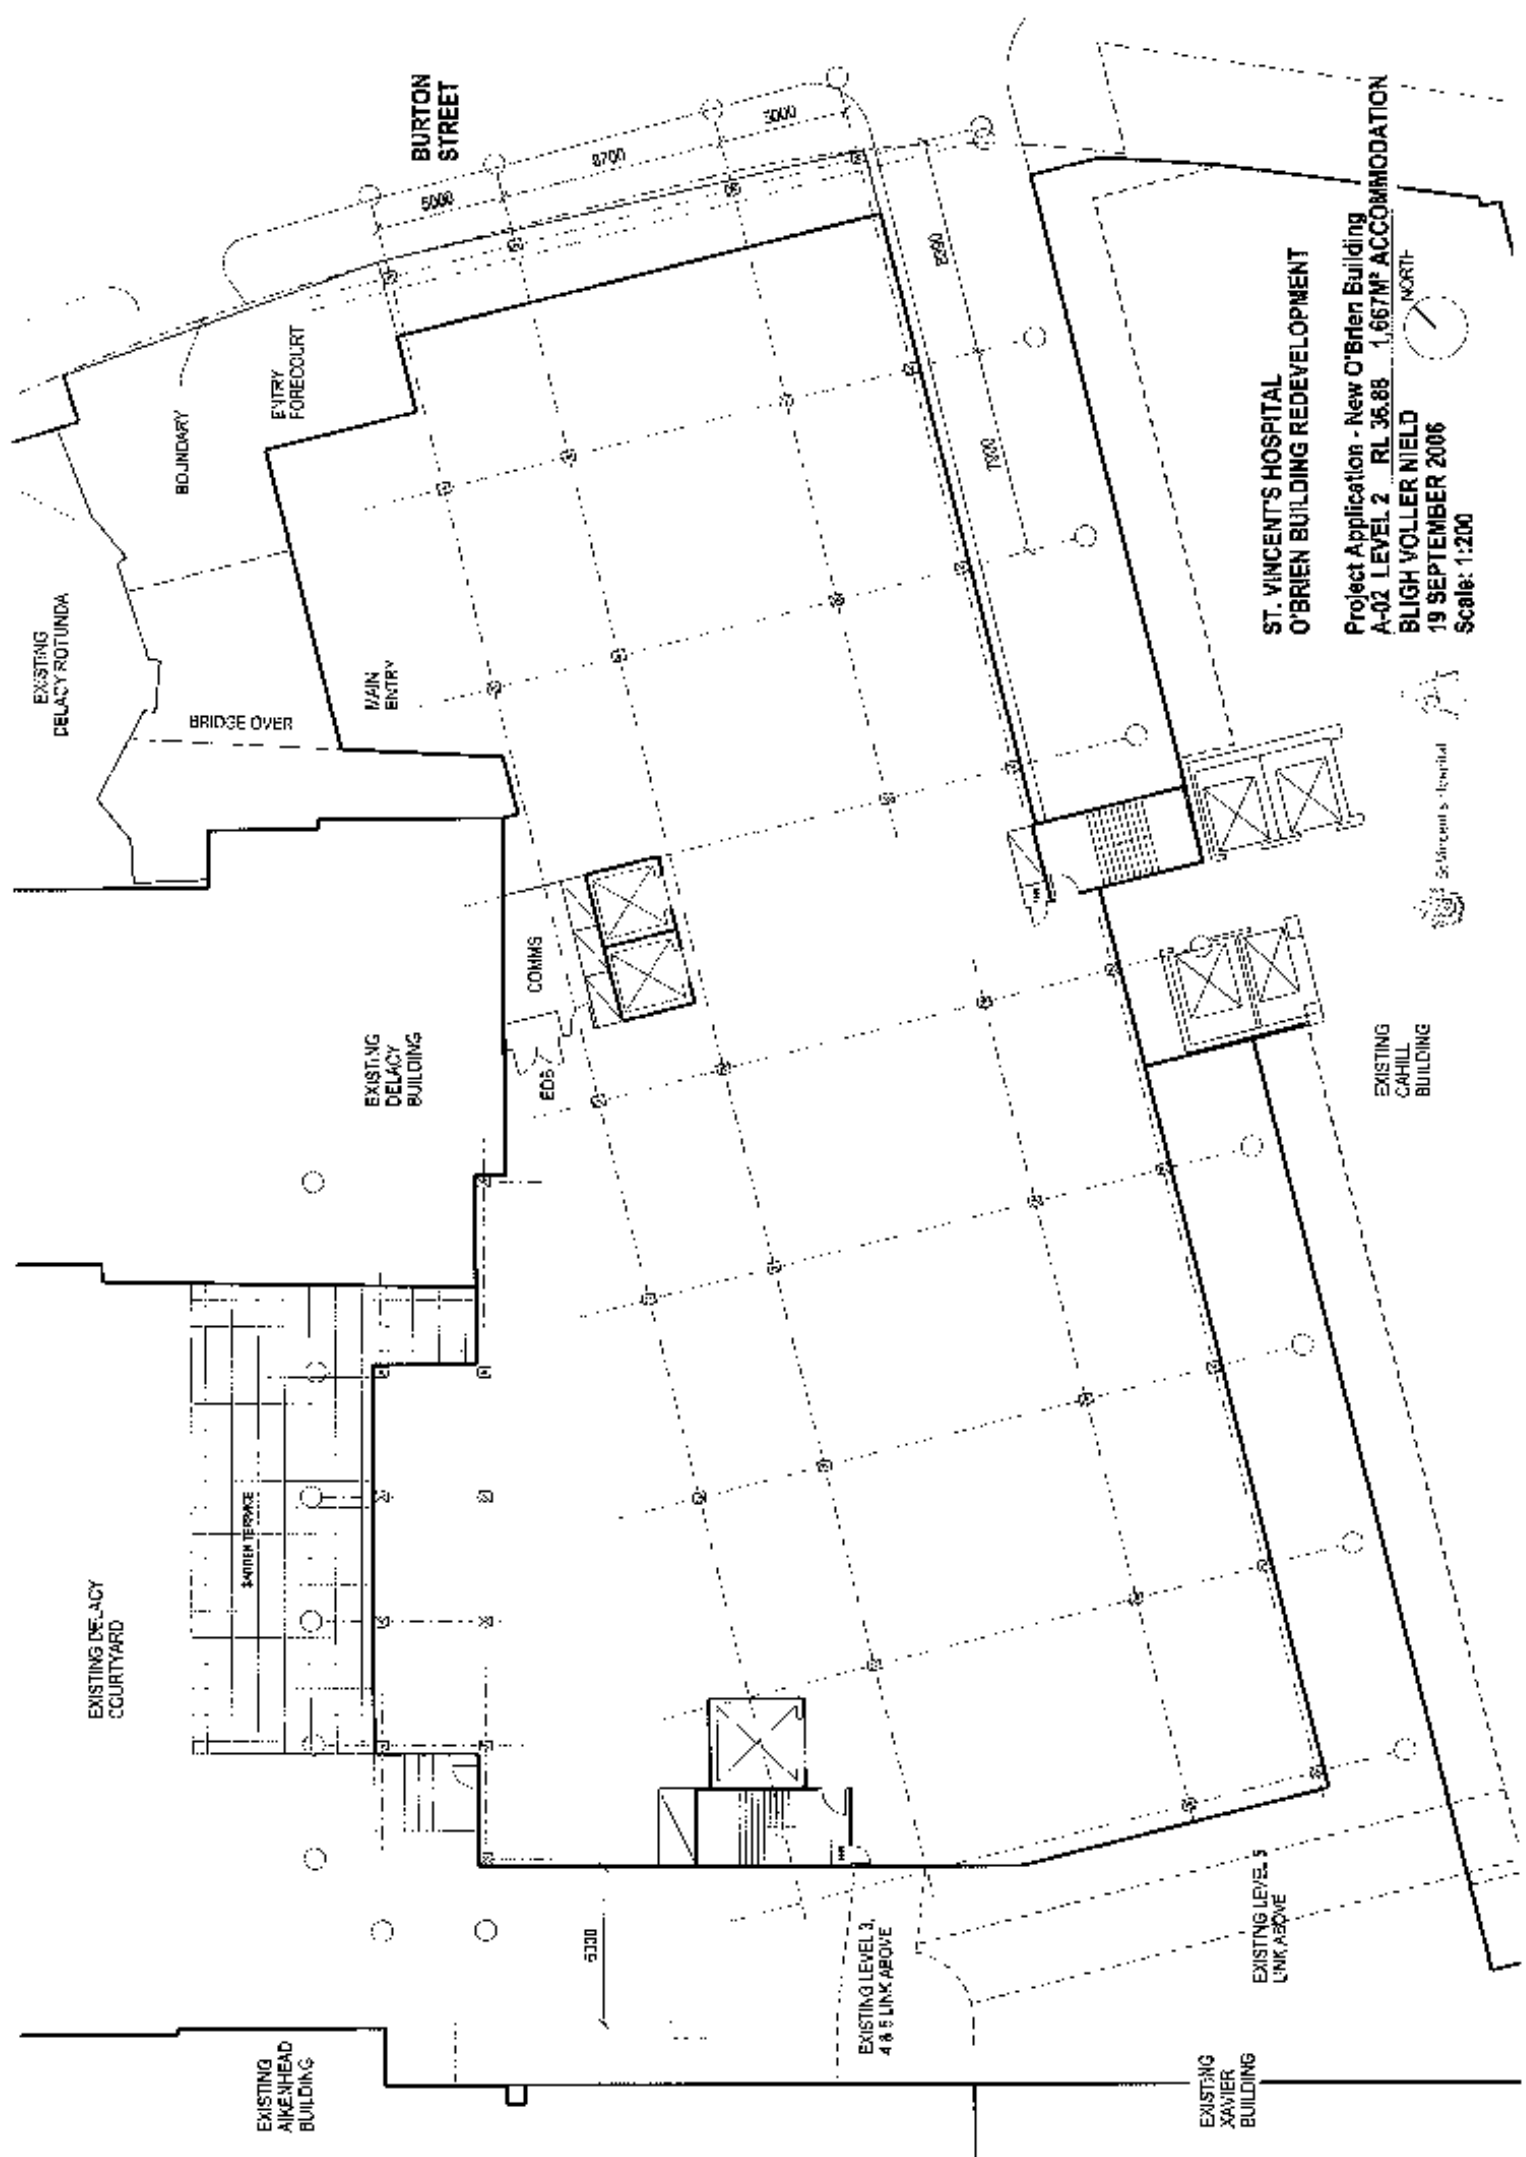

**ST. VINCENT'S HOSPITAL
O'BRIEN BUILDING REDEVELOPMENT**

Project Application - New O'Brien Building
A-02 LEVEL 2 RL 36.88 1,667M² ACCOMMODATION
BLIGH VOLLER NIELD
19 SEPTEMBER 2006
Scale: 1:200

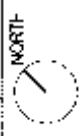

EXISTING
CAHILL
BUILDING

EXISTING
XAVIER
BUILDING

EXISTING LEVEL 3,
4 & 5 LINK ABOVE

EXISTING LEVEL 5
LINK ABOVE

EXISTING
Aikenhead
BUILDING

EXISTING DELACY
COURTYARD

SAINTEN TERRACE

EXISTING
DELACY
BUILDING

COMMS

EDS

BRIDGE OVER


MAIN
ENTRY

ENTRY
FORECOURT

BOUNDARY



EXISTING
DELACY ROTUNDA

BURTON
STREET

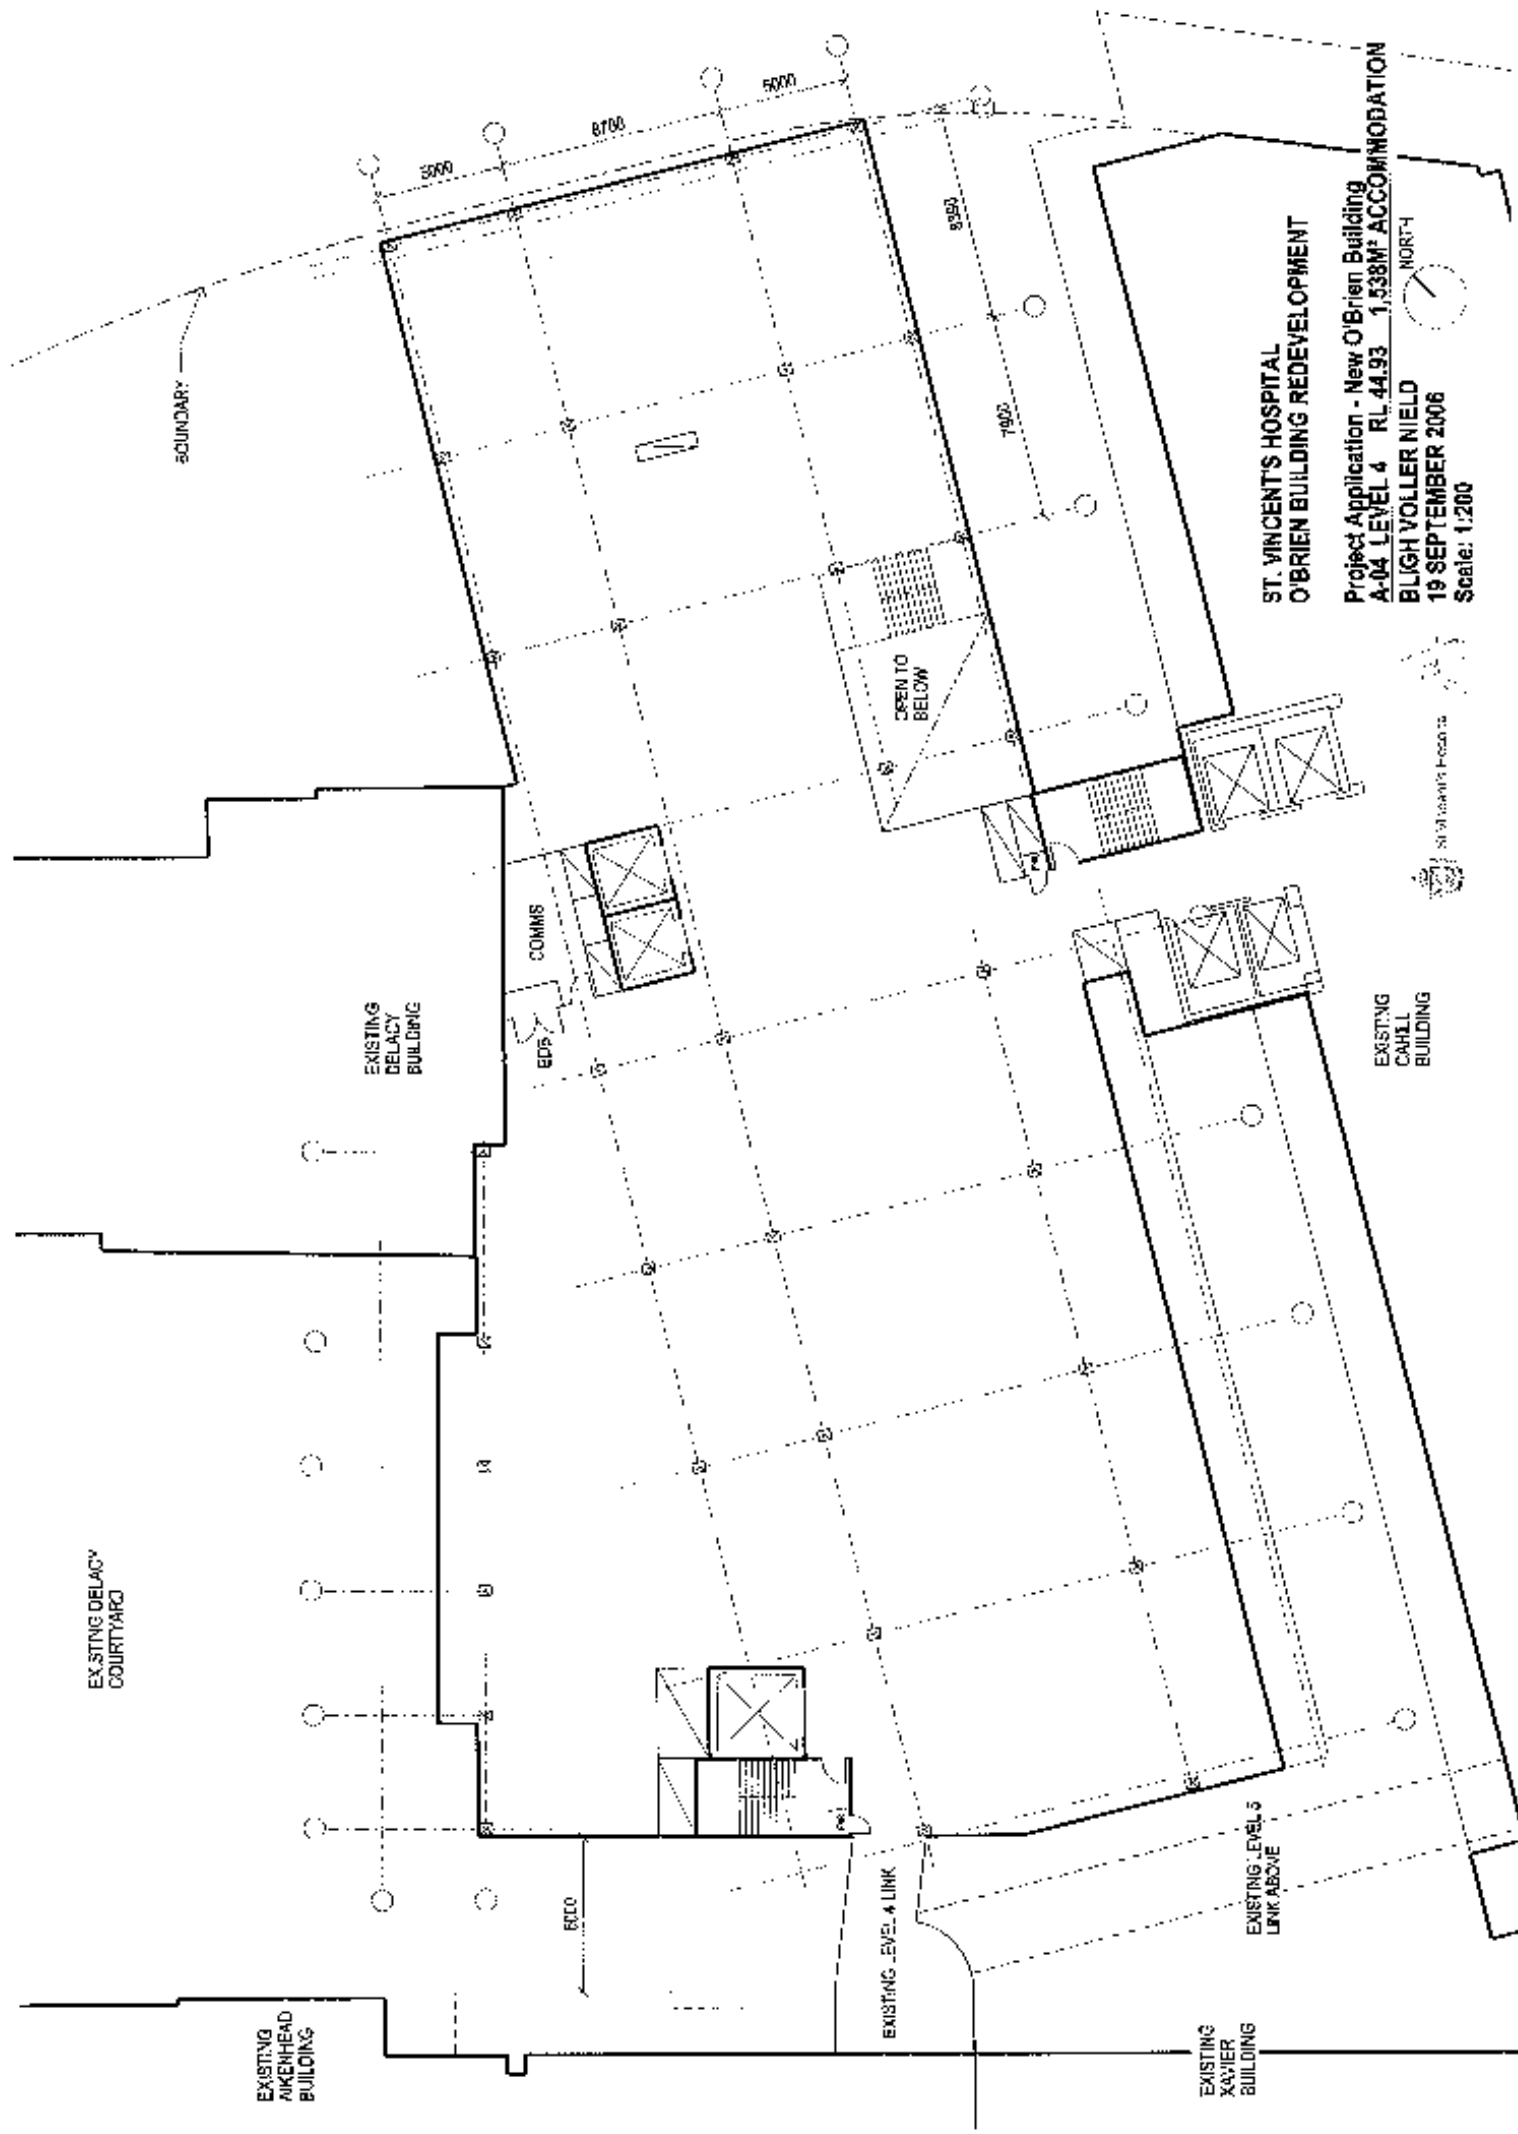

**ST. VINCENT'S HOSPITAL
O'BRIEN BUILDING REDEVELOPMENT**

Project Application - New O'Brien Building
A-04 LEVEL 4 RL 44.93 1,538M² ACCOMMODATION
BLIGH VOLLER FIELD
19 SEPTEMBER 2006
Scale: 1:200

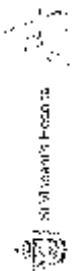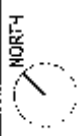

EXISTING DELACY
COURTYARD

EXISTING
DELACY
BUILDING

COMMS
EDP


EXISTING LEVEL 4 LINK

EXISTING LEVEL 5
LINK ABOVE

EXISTING
CAHILL
BUILDING

EXISTING
XAVIER
BUILDING


EXISTING
AKENHEAD
BUILDING

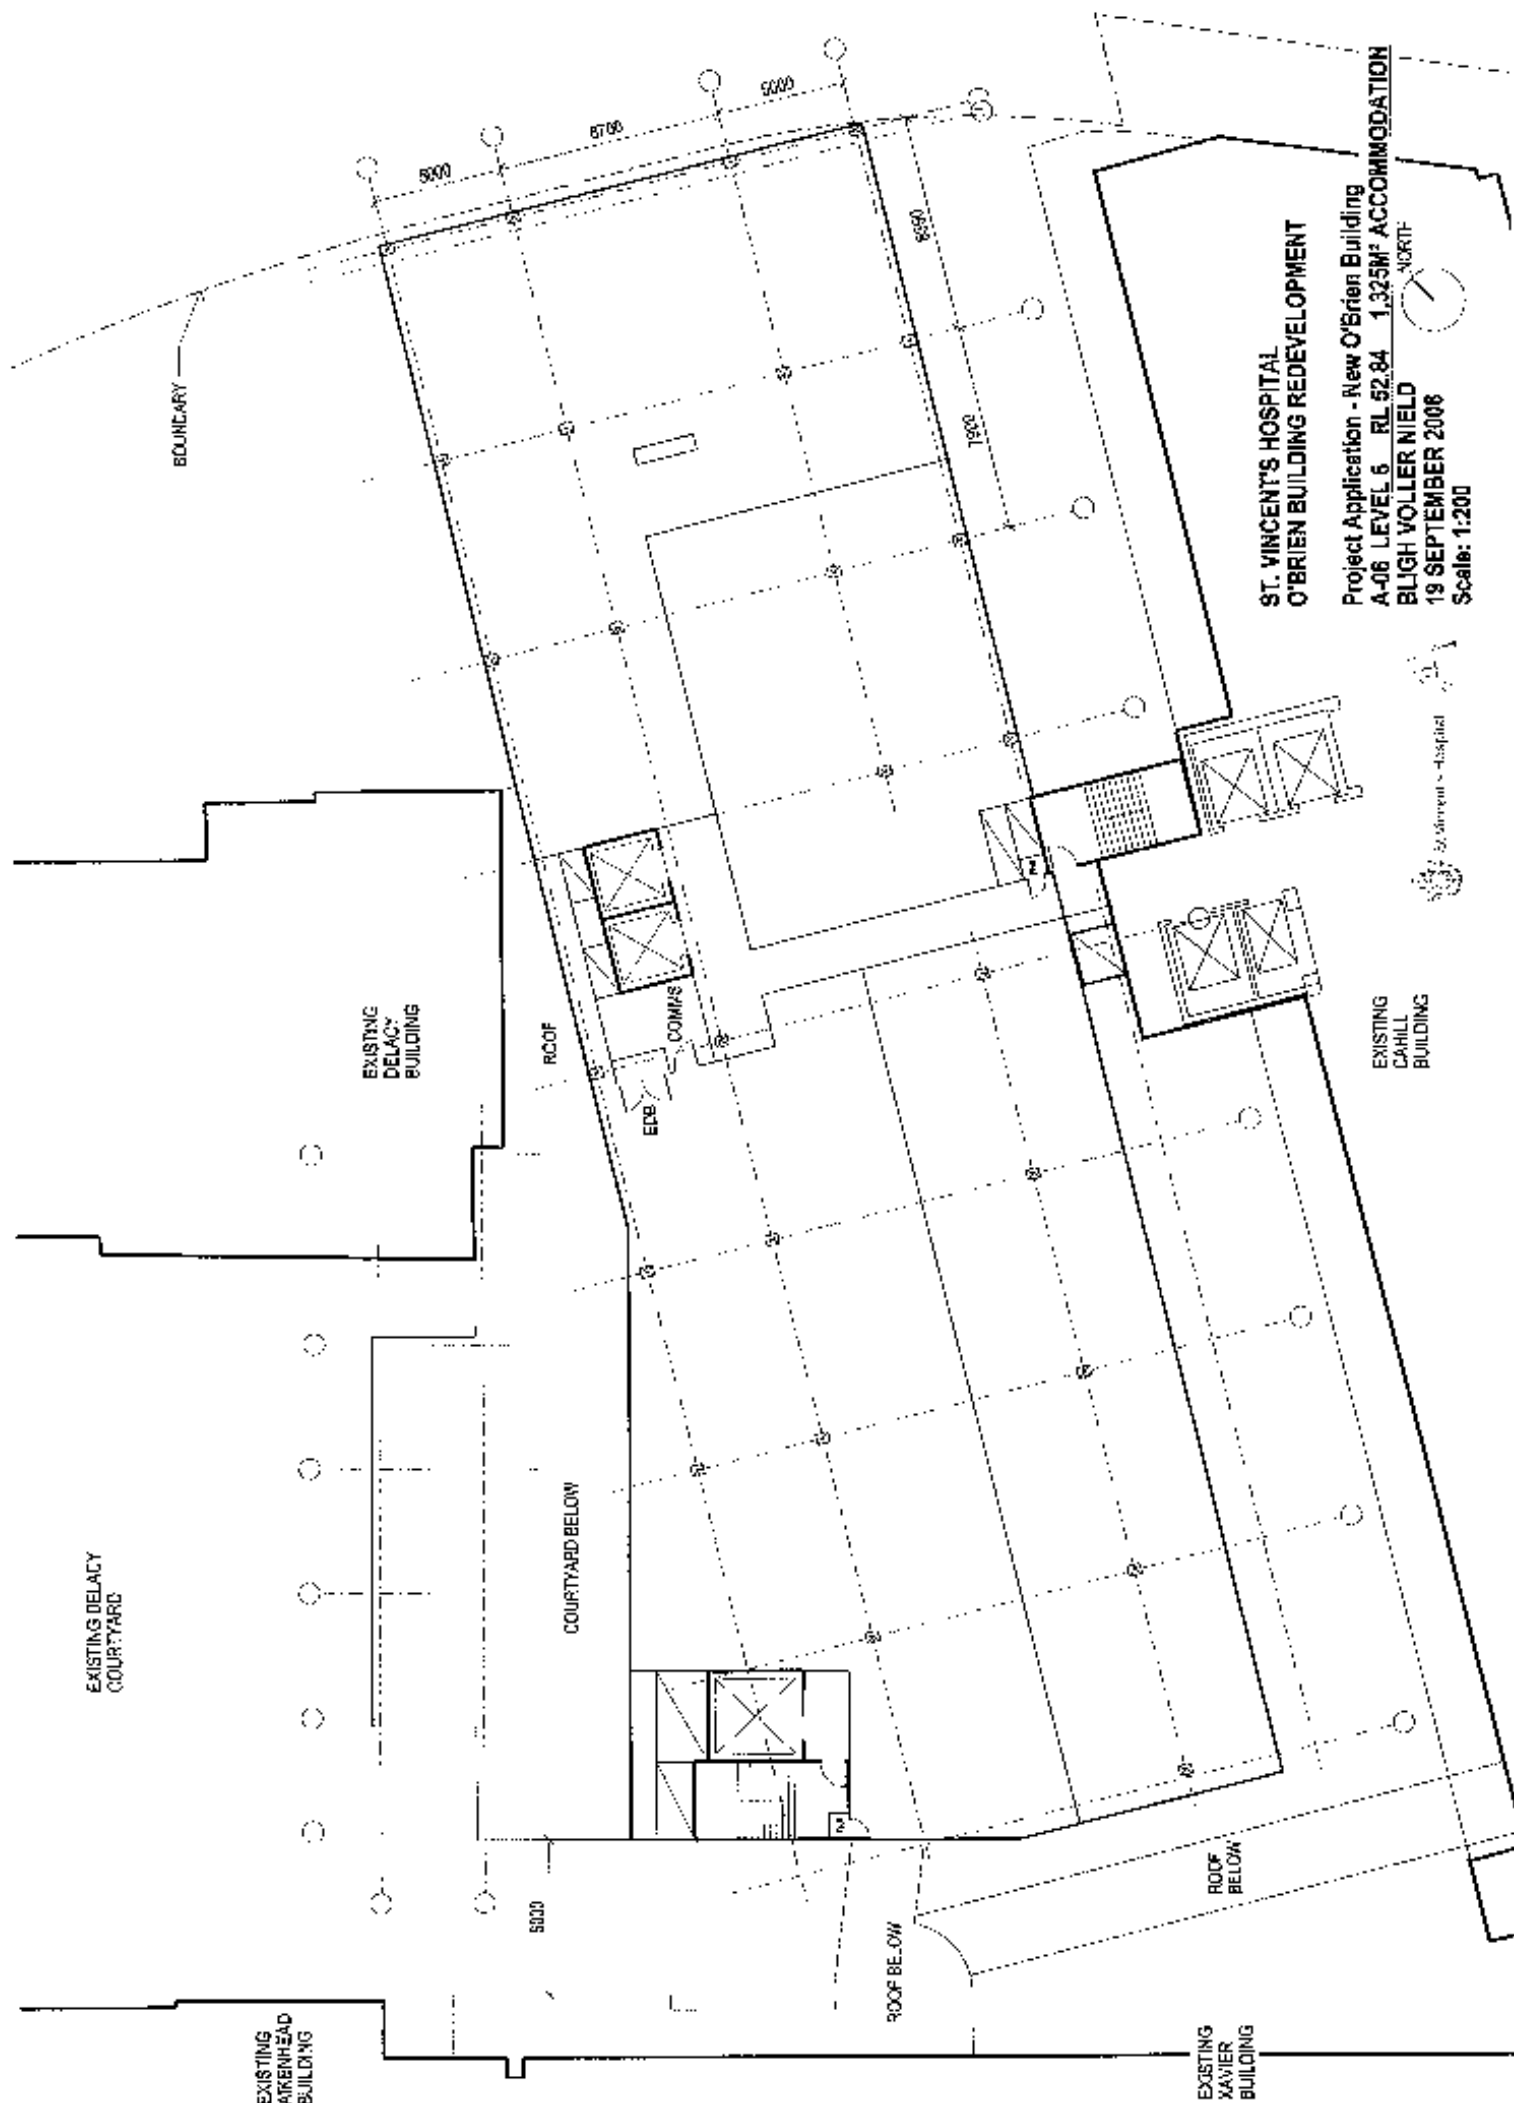



**ST. VINCENT'S HOSPITAL
O'BRIEN BUILDING REDEVELOPMENT**

**Project Application - New O'Brien Building
BLIGH VOLLER NIELD
19 SEPTEMBER 2006
Scale: 1:200**

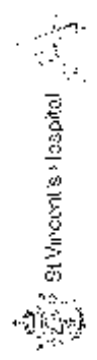











































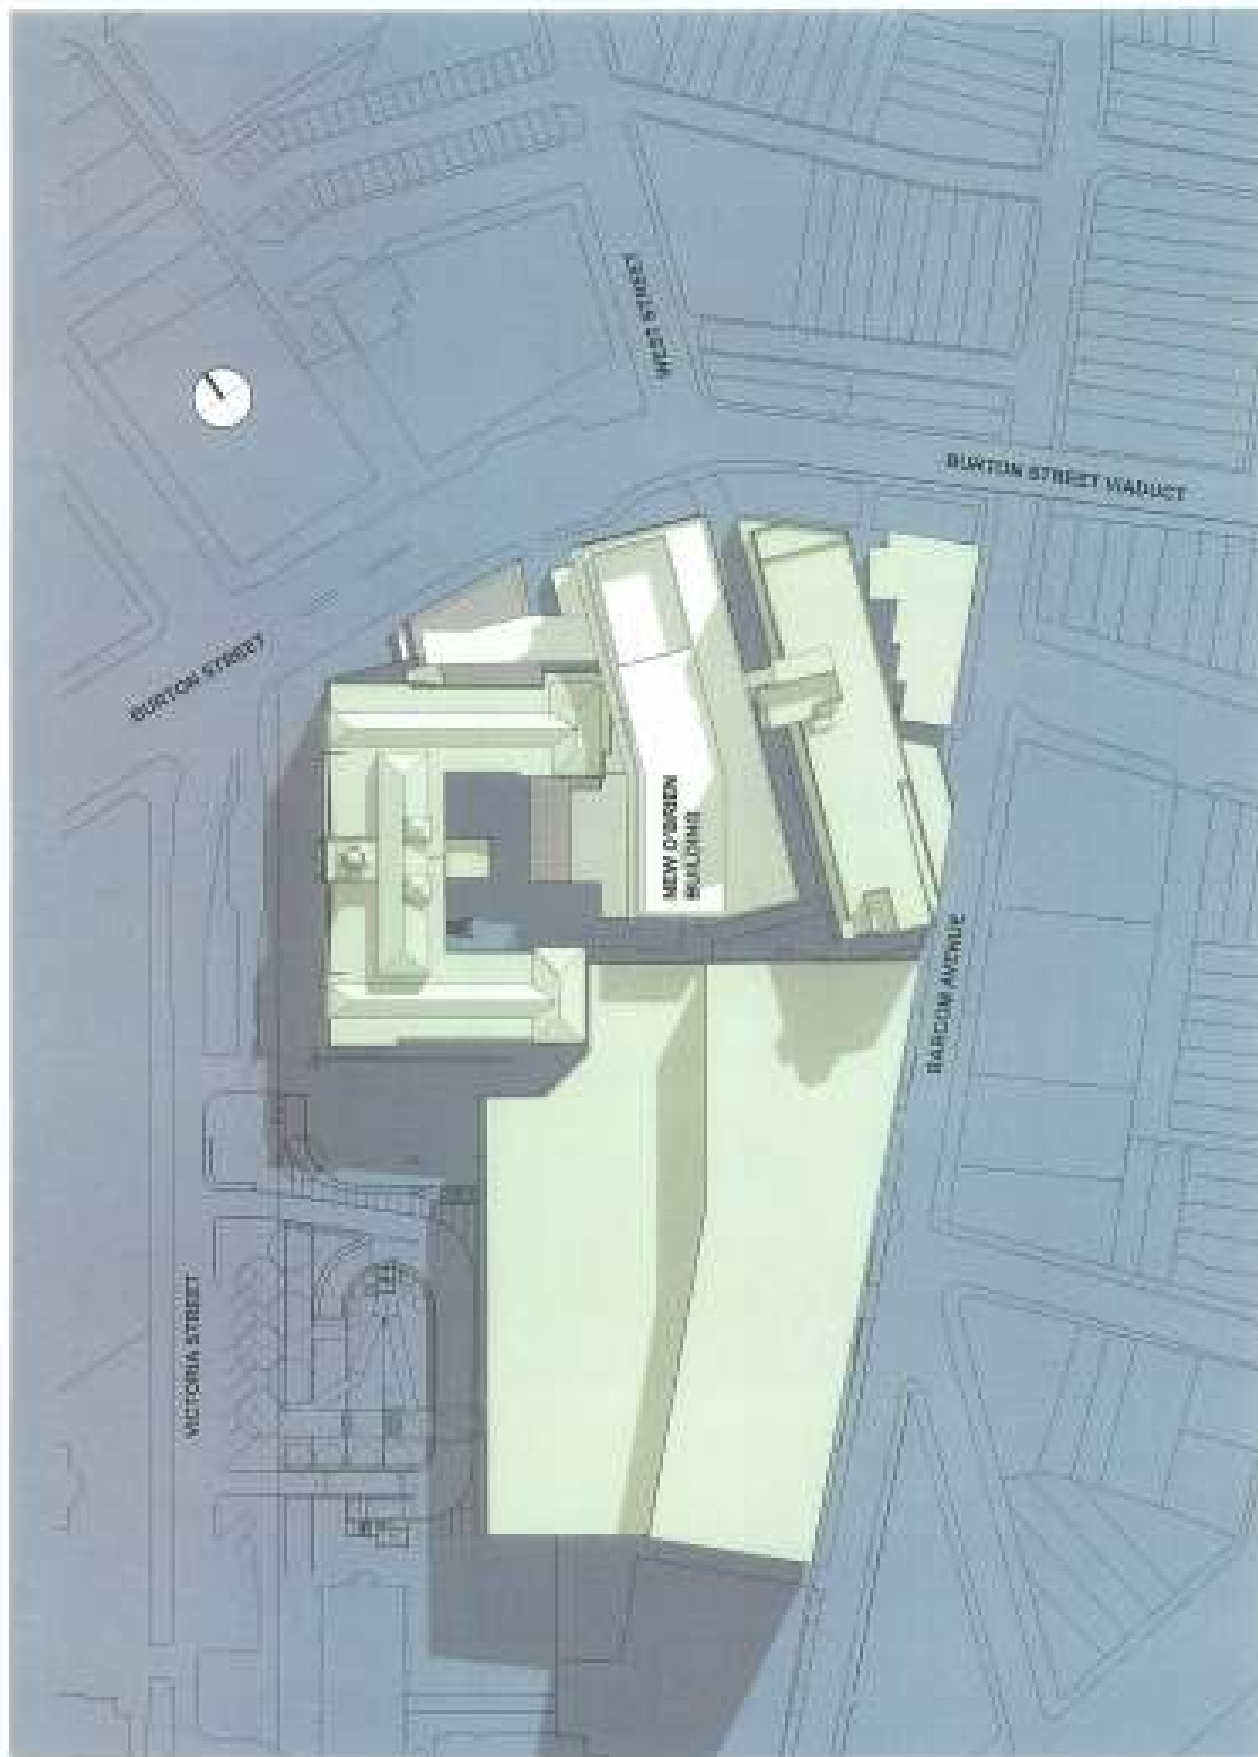


AUTUMN EQUINOX - 21 MARCH 9:00AM
 BLIGH VOLLER FIELD
 Scale: NTS

ST. VINCENT'S HOSPITAL
 O'BRIEN BUILDING REDEVELOPMENT



Project Application - New O'Brien Building
 19 September 2008



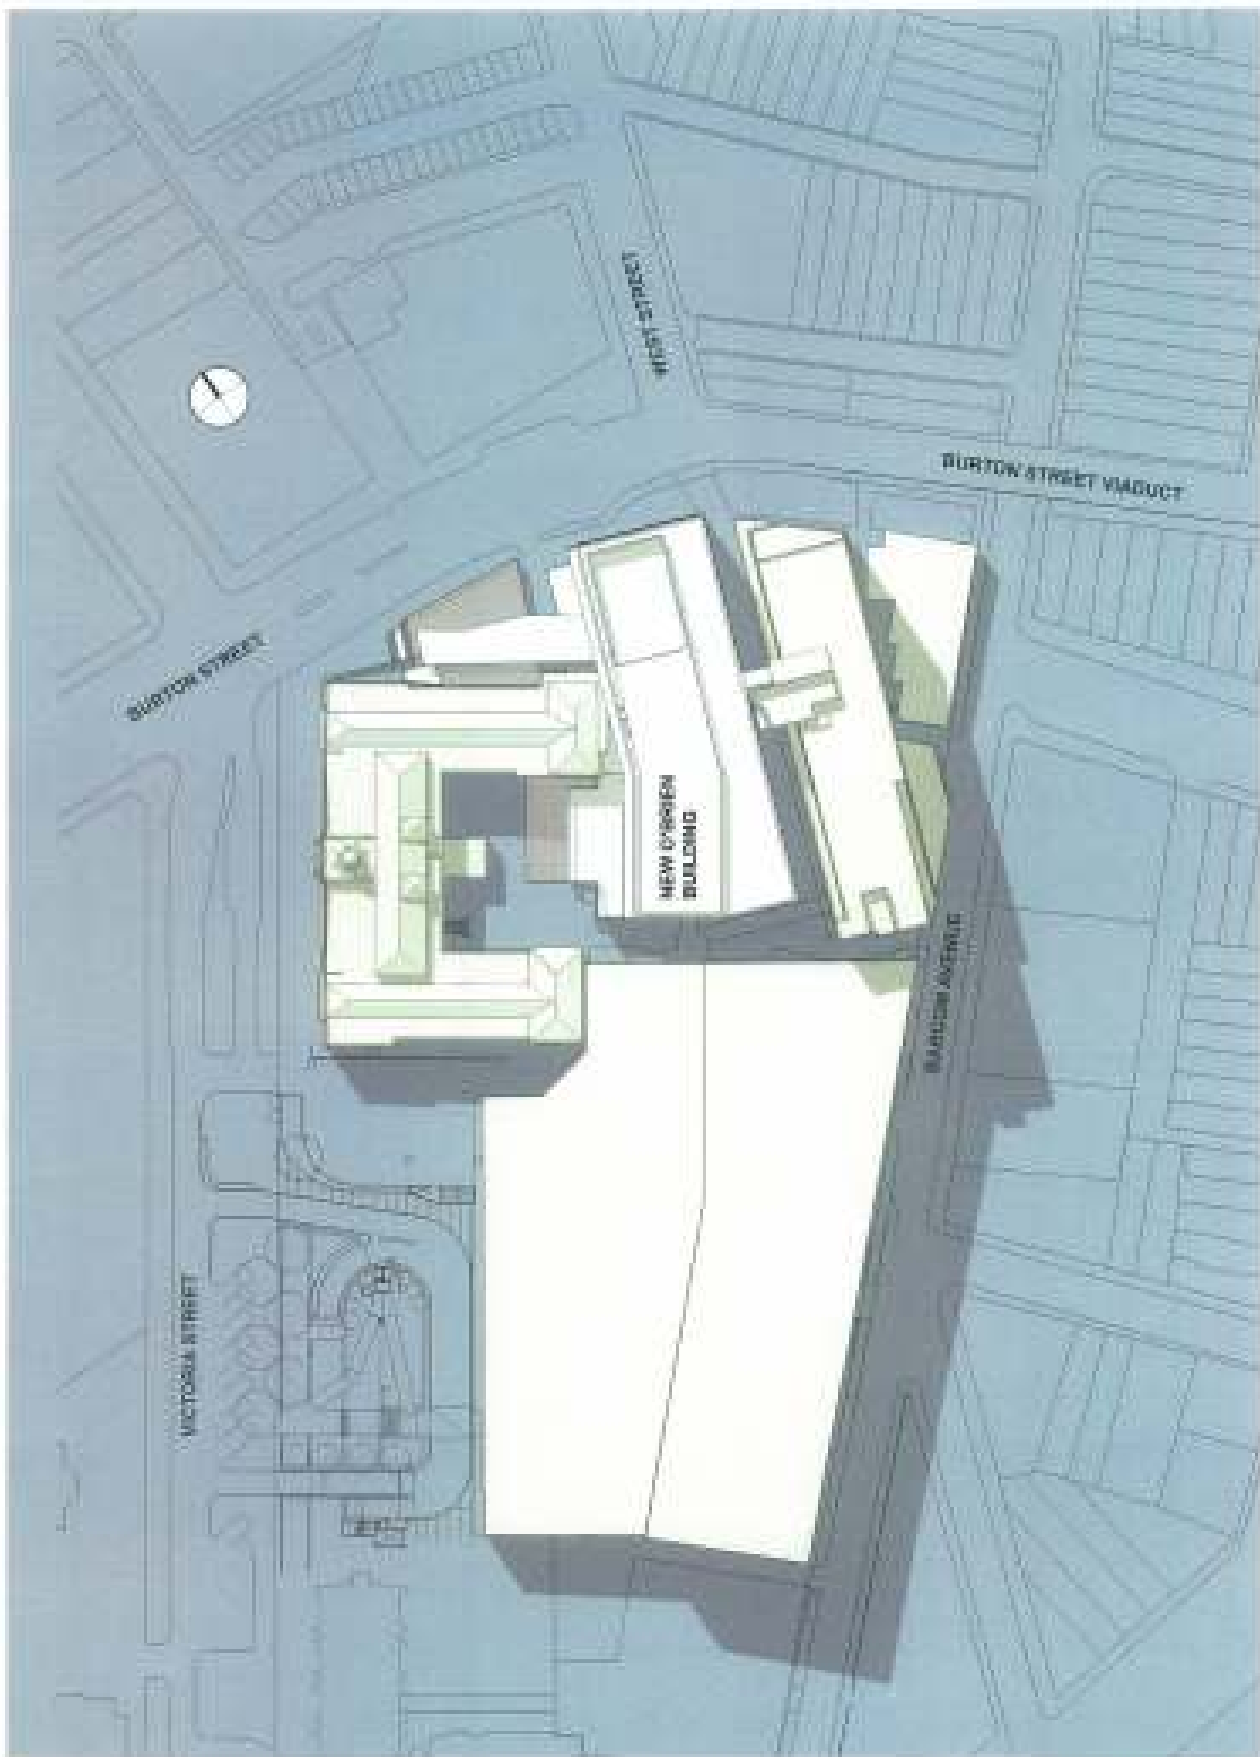


AUTUMN EQUINOX - 21 MARCH 12:00PM
 BLUGH VOLLER NIELD
 Scale: NTS

ST. VINCENT'S HOSPITAL
 O'BRIEN BUILDING REDEVELOPMENT

Project Application - New O'Brien Building
 19 September 2006



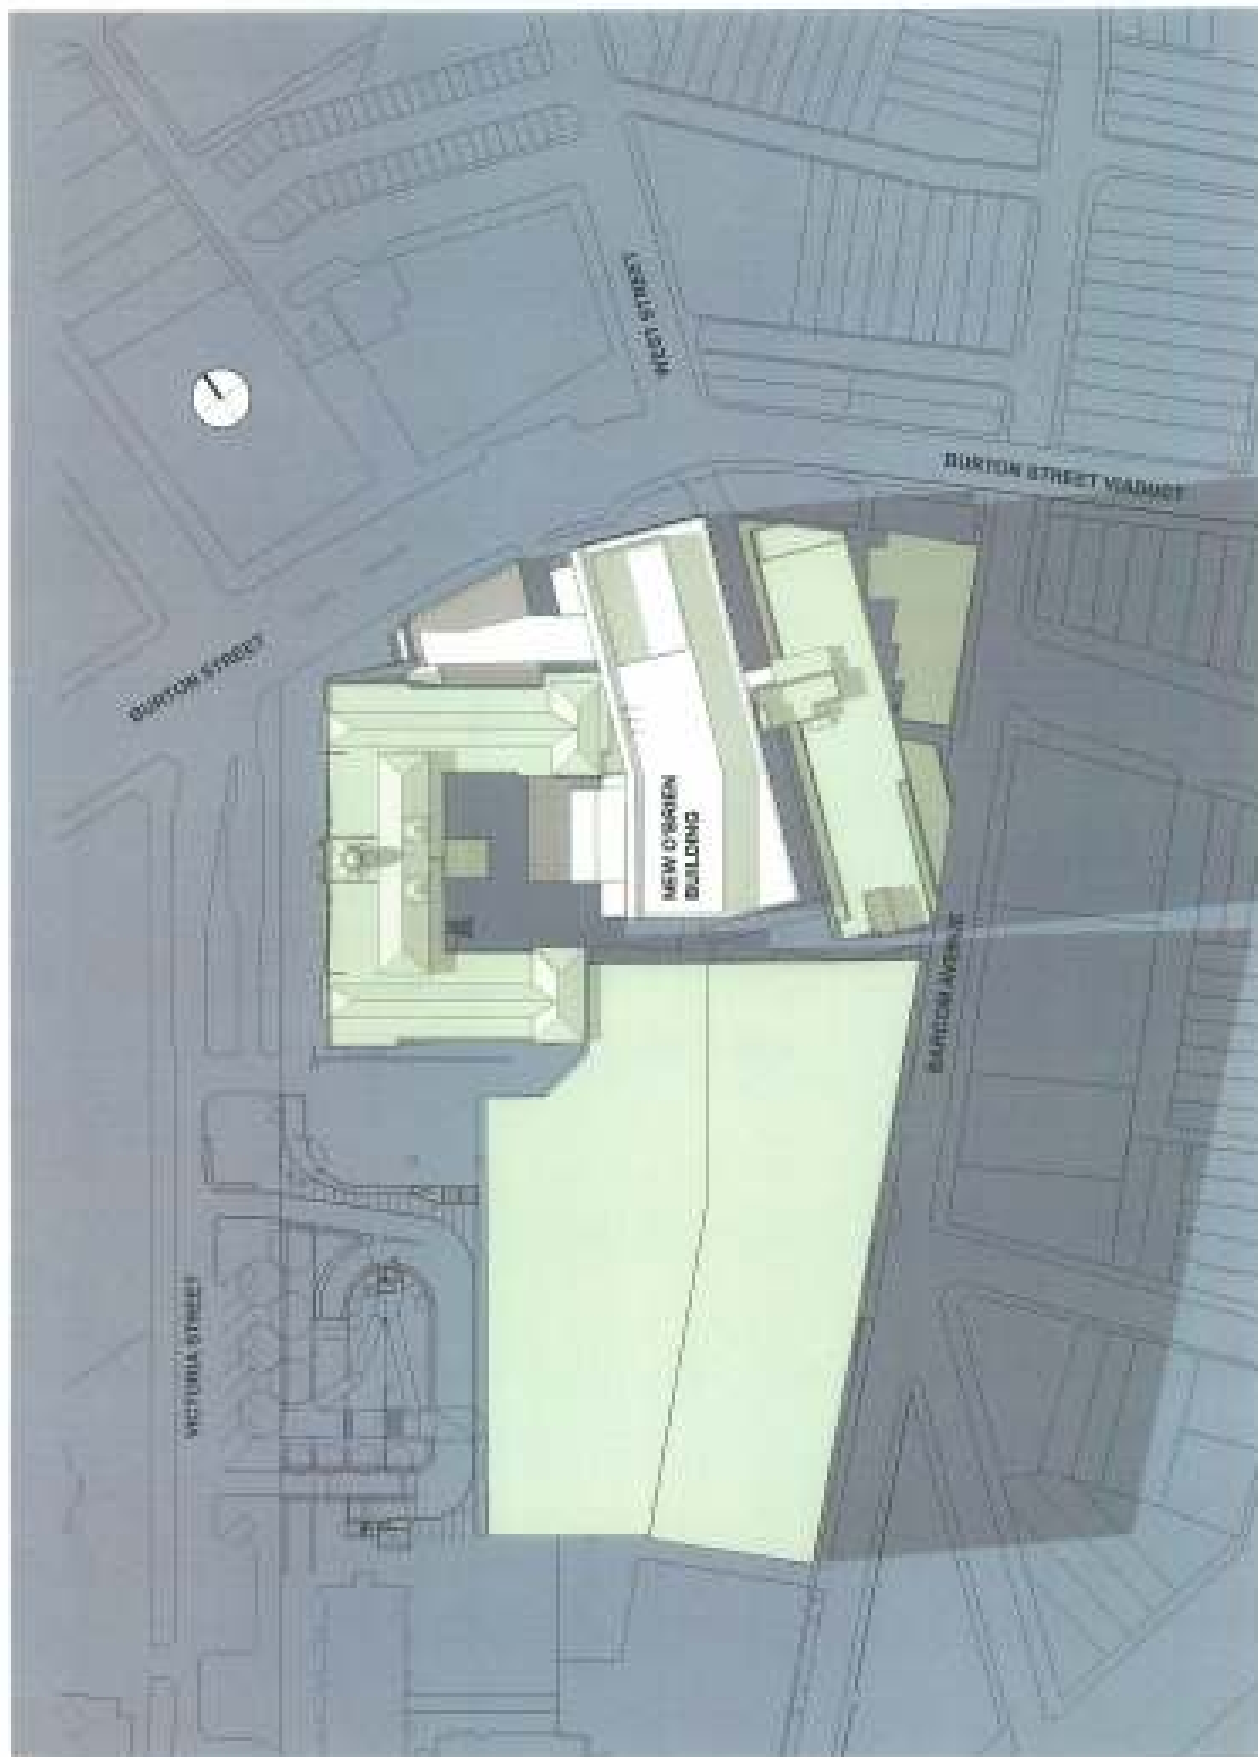

AUTUMN EQUINOX - 21 MARCH 3:30PM
 BLIGH VOLLER FIELD
 Scale: NTB



ST. VINCENT'S HOSPITAL
 O'BRIEN BUILDING REDEVELOPMENT

Project Application - New O'Brien Building
 13 September 2006






SPRING EQUINOX - 21 SEPTEMBER 9:30AM
 BLIGH VOLLER FIELD
 Scale: NTS



ST. VINCENT'S HOSPITAL
 O'BRIEN BUILDING REDEVELOPMENT



Project Application - New O'Brien Building
 19 September 2006

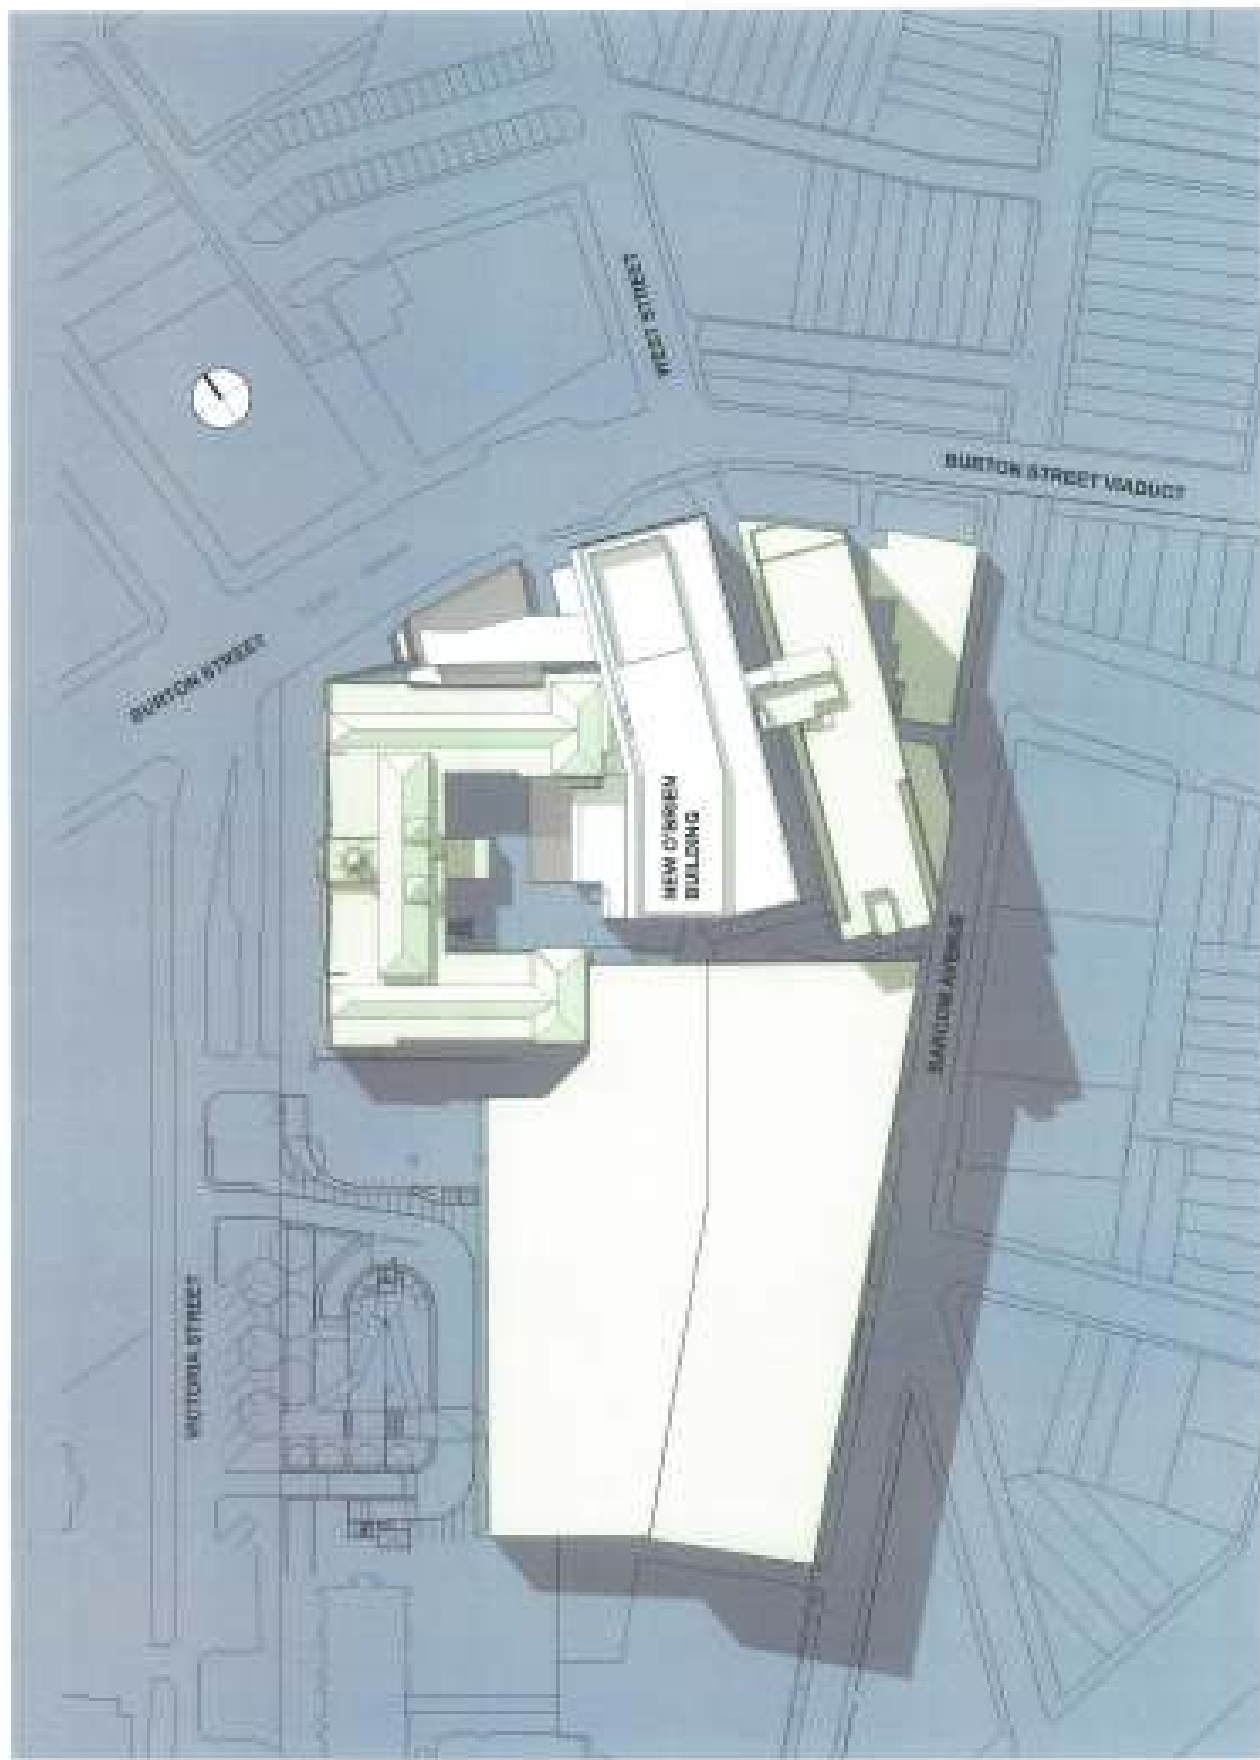

SPRING EQUINOX - 21 SEPTEMBER 12:00PM
 BLIGH VOLLER FIELD
 Scale: NTS




St Vincent's Hospital

ST VINCENT'S HOSPITAL
 O'BRIEN BUILDING REDEVELOPMENT



Project Application - New O'Brien Building

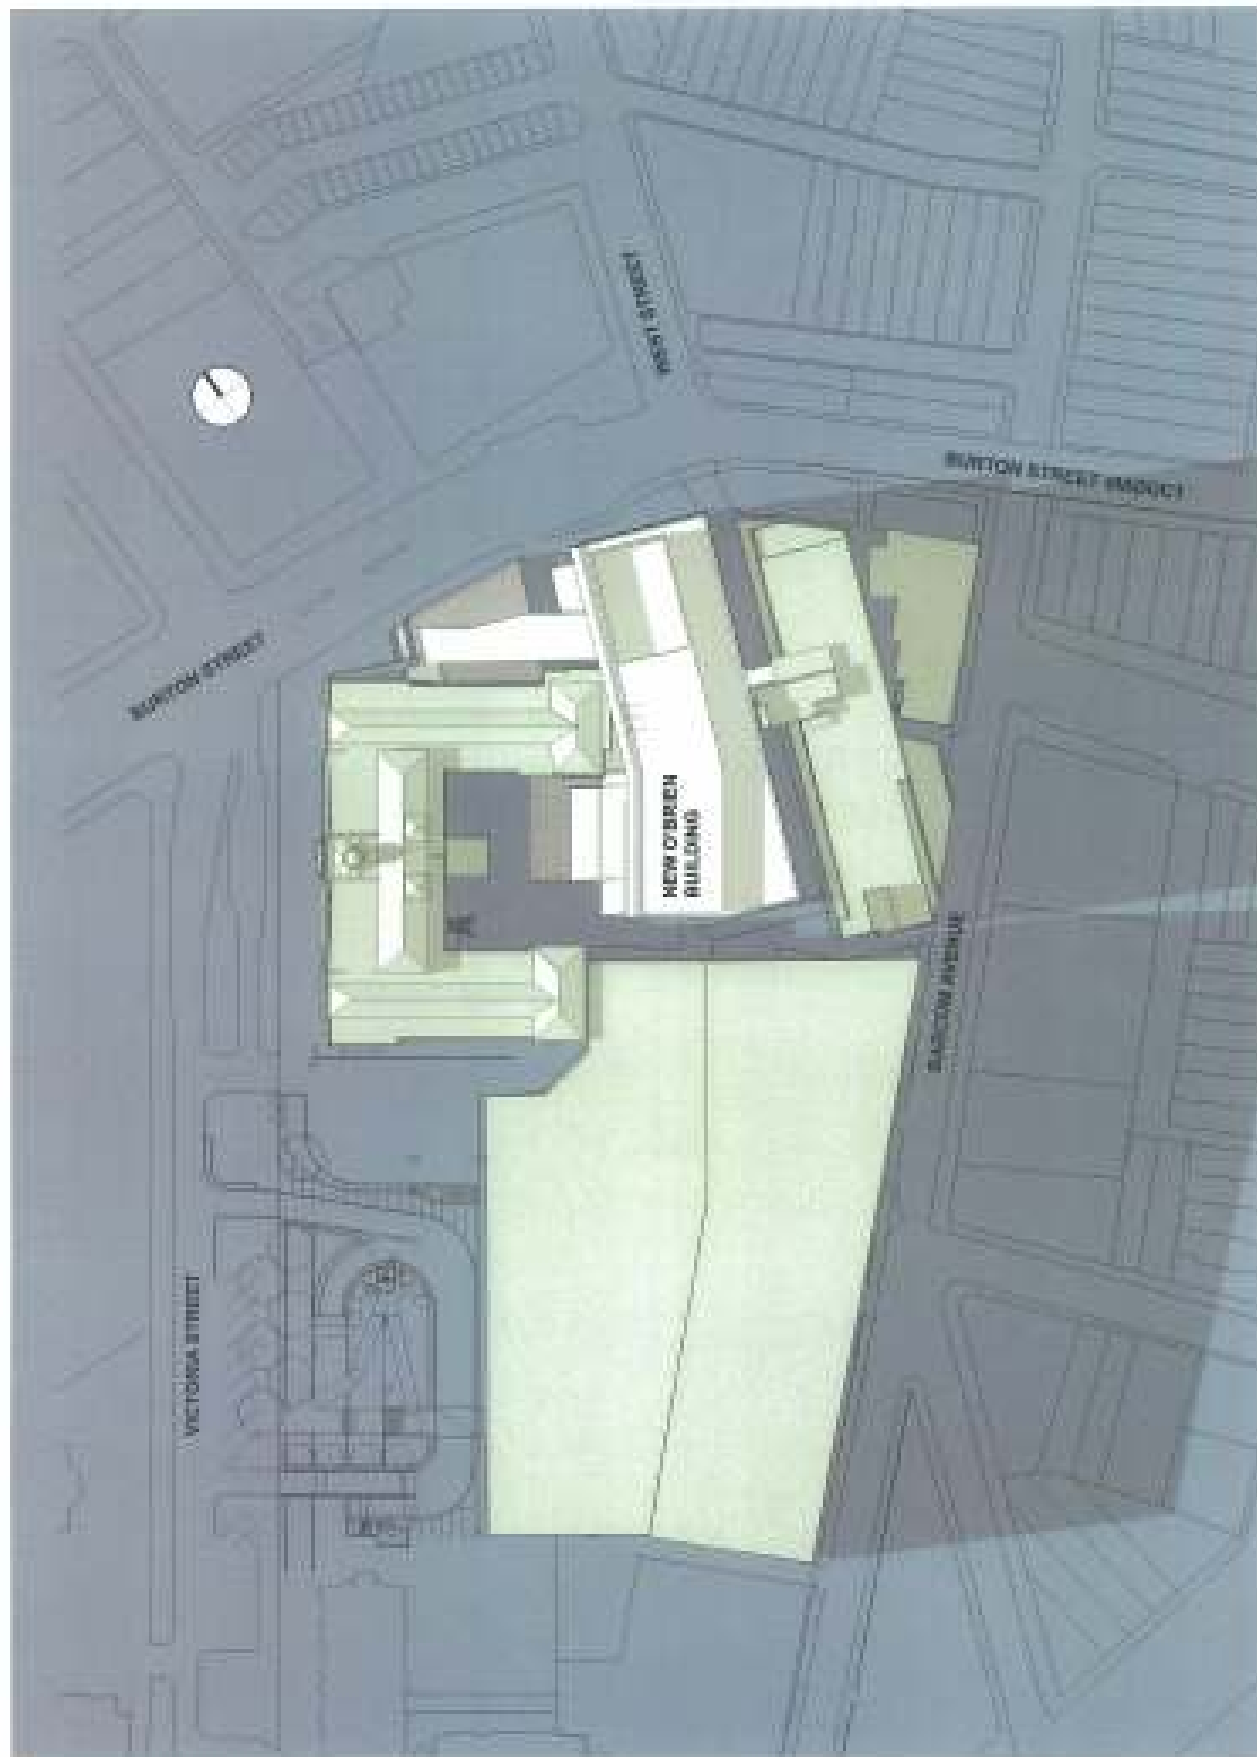


SPRING EQUINOX - 21 SEPTEMBER 3:00PM
 BLIGH VOLLER FIELD
 Scale: NTS



ST. VINCENT'S HOSPITAL
 O'BRIEN BUILDING REDEVELOPMENT

Project Application - New O'Brien Building
 19 September 2006



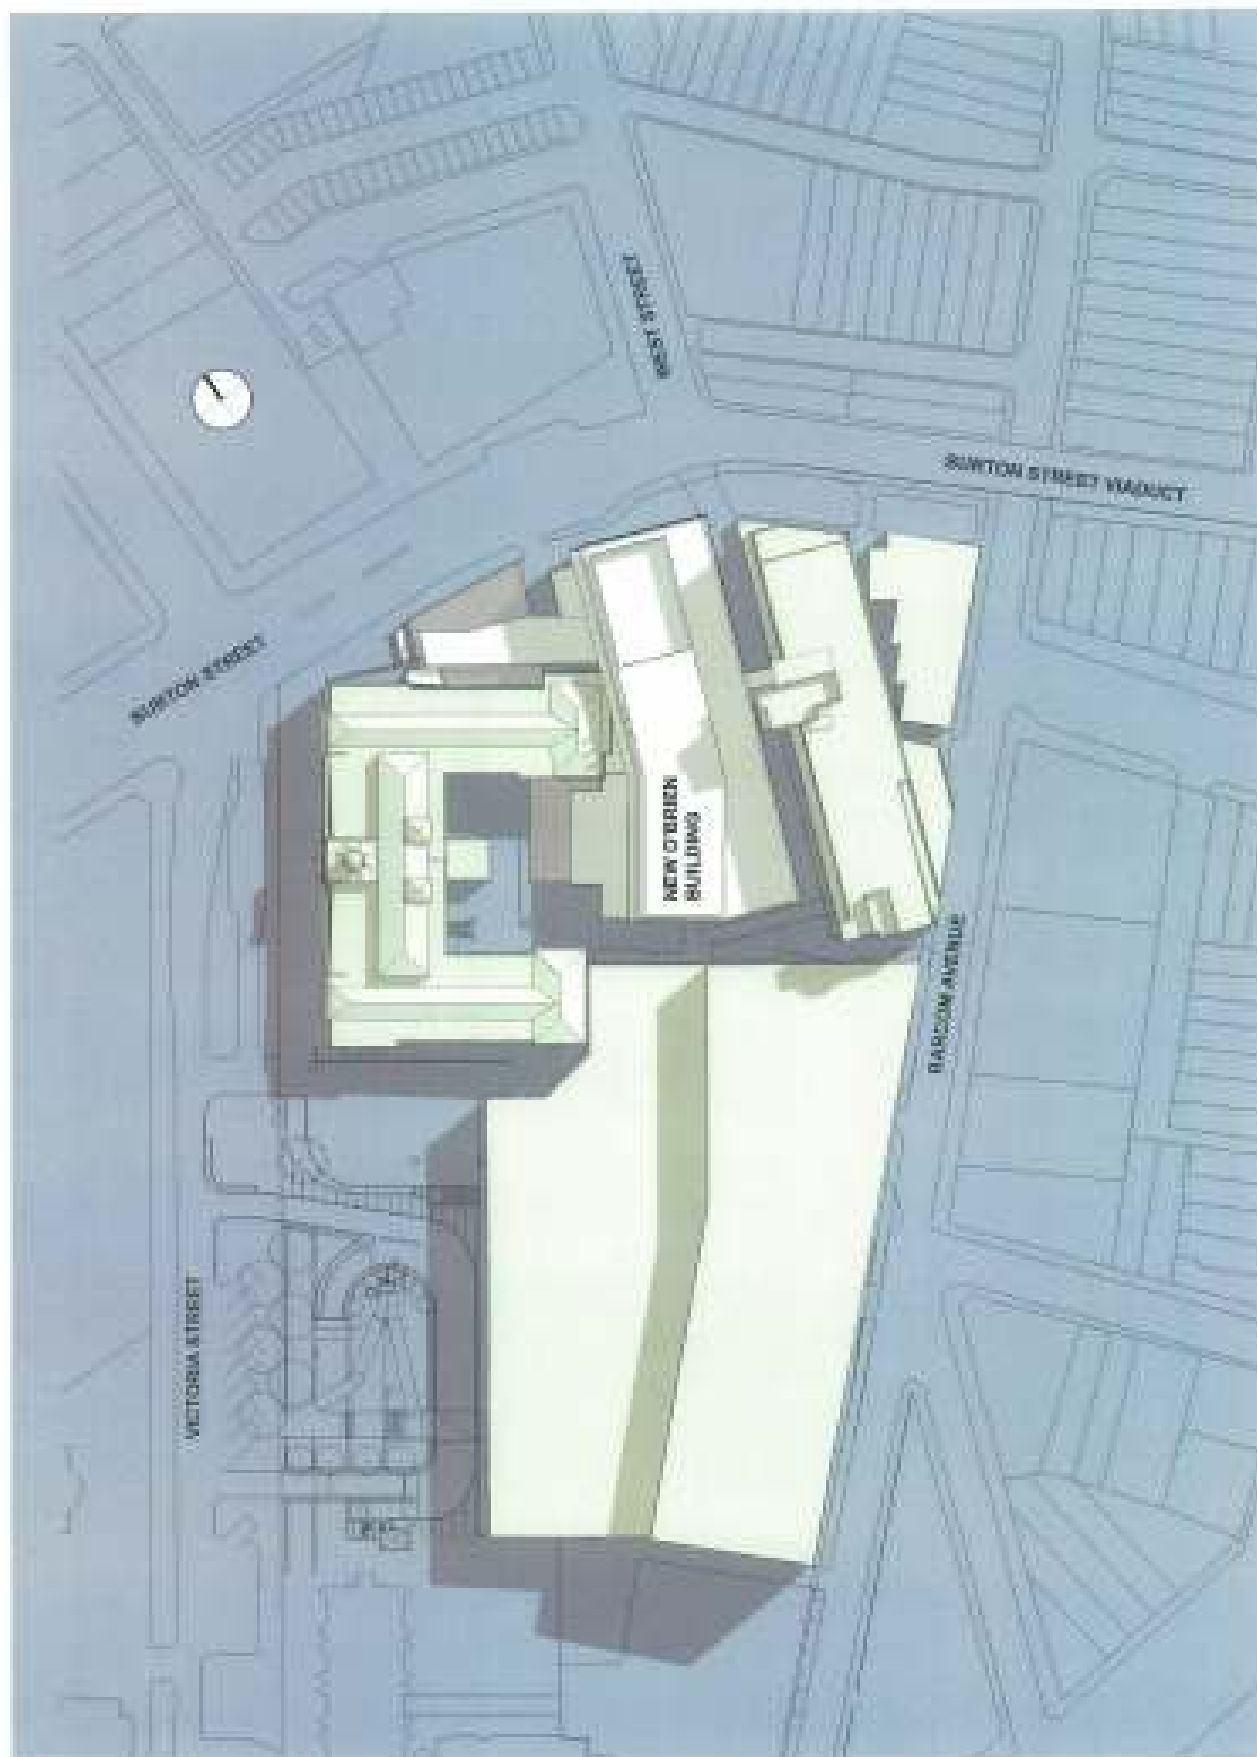


SUMMER SOLSTICE - 21 DECEMBER AT 9:00AM
 BLIGH VOLLER FIELD
 Scale: NTS




ST. VINCENT'S HOSPITAL
 O'BRIEN BUILDING REDEVELOPMENT

Project Application - New O'Brien Building
 18 September 2006



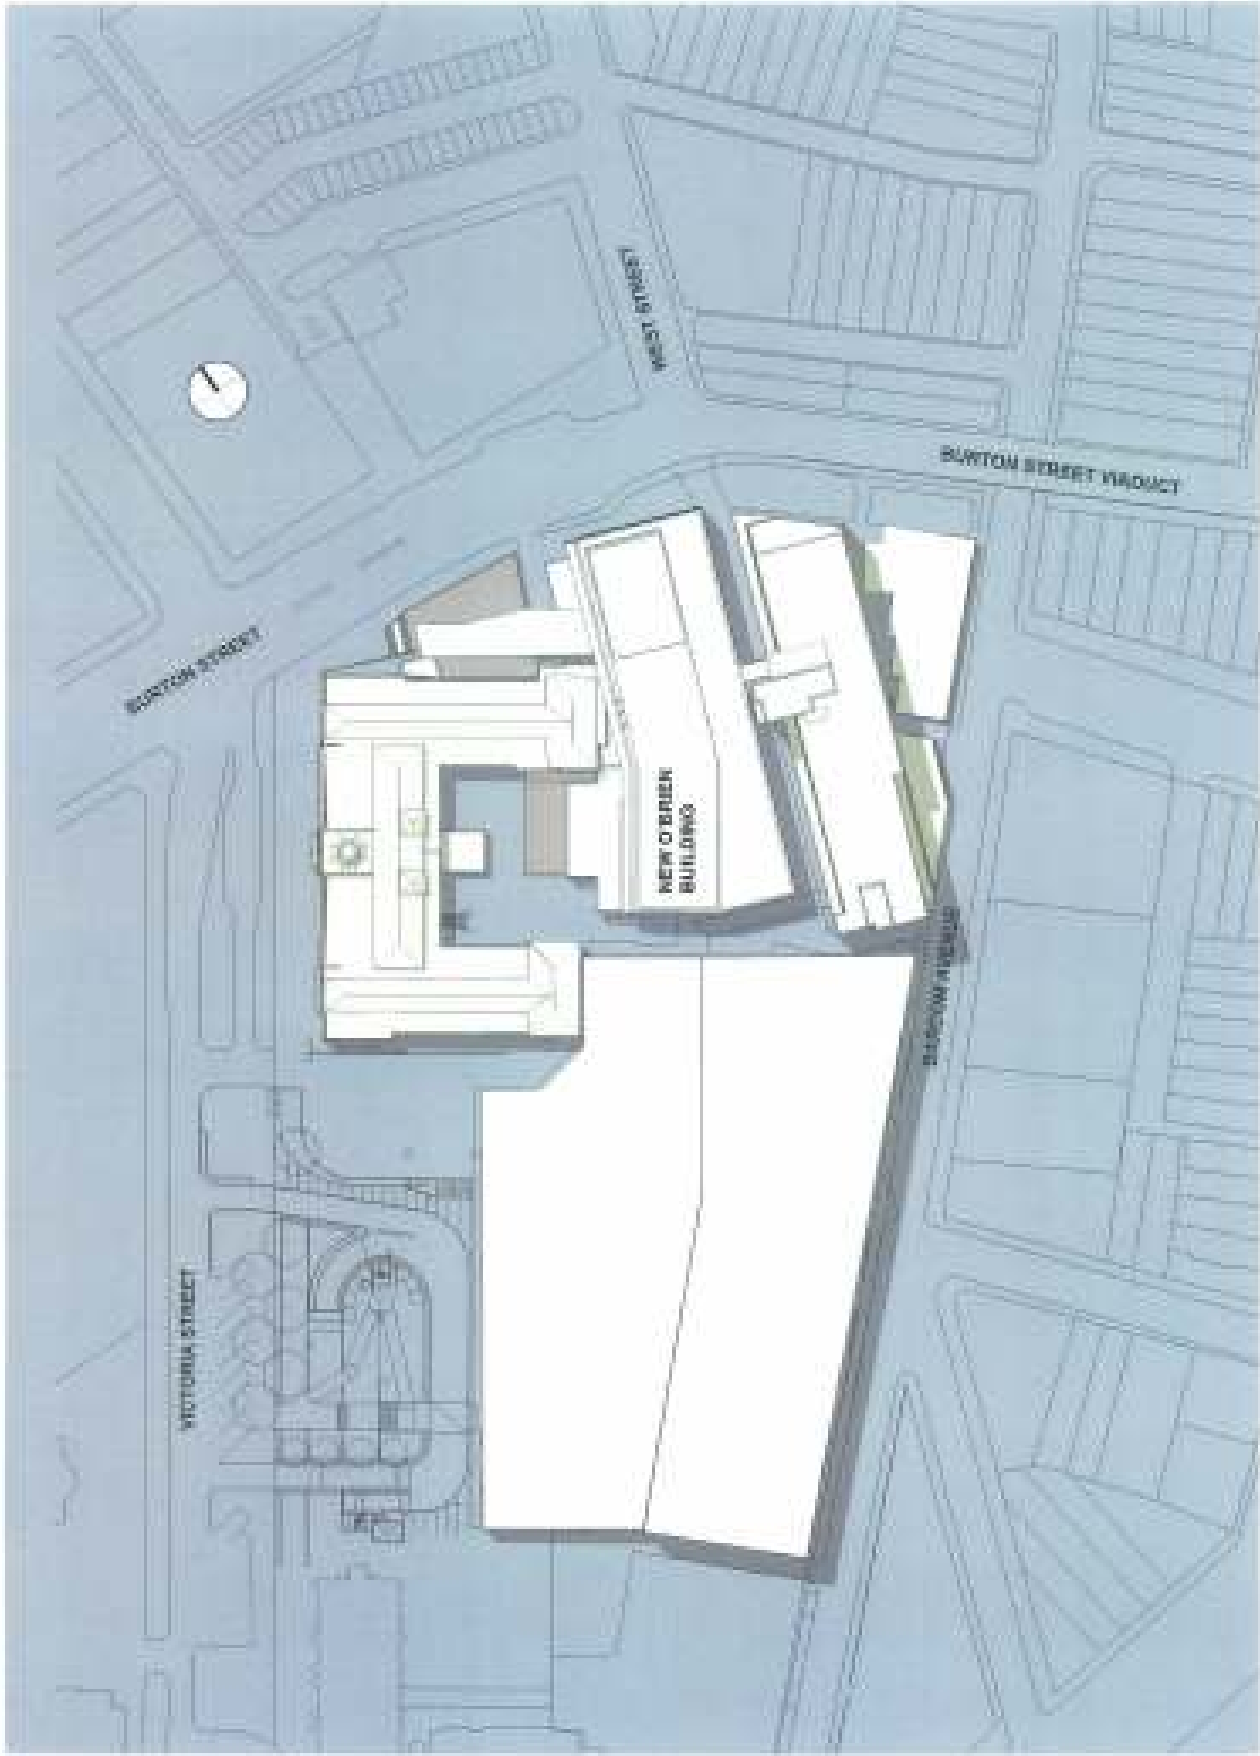

SUMMER SOLSTICE - 21 DECEMBER AT 12:00PM
 BLIGH VOLLER FIELD
 Scale: NTS

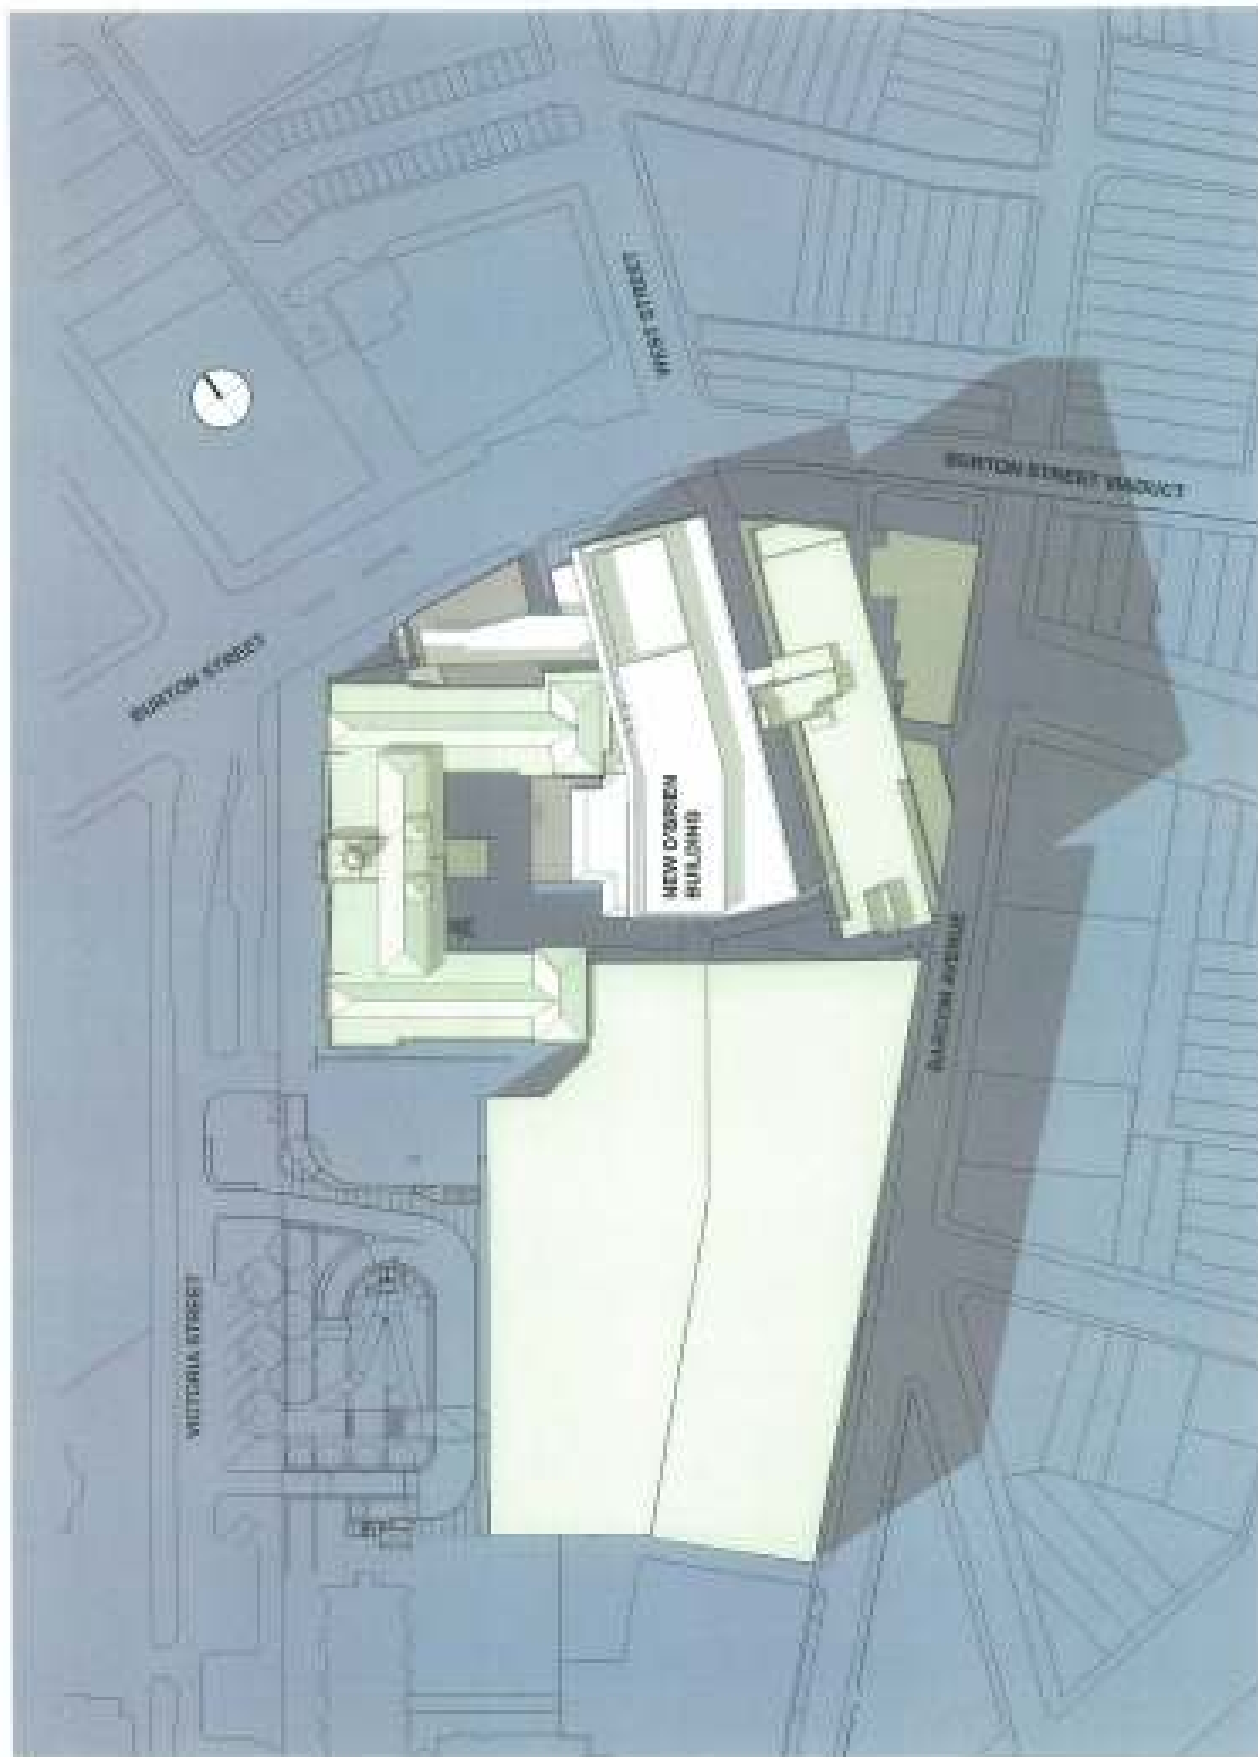


SUMMER SOLSTICE - 21 DECEMBER AT 3:00PM
 BLIGH VOLLER FIELD
 Scale: NTS



ST. VINCENT'S HOSPITAL
 O'BRIEN BUILDING REDEVELOPMENT

Project Application - New O'Brien Building
 19 September 2006



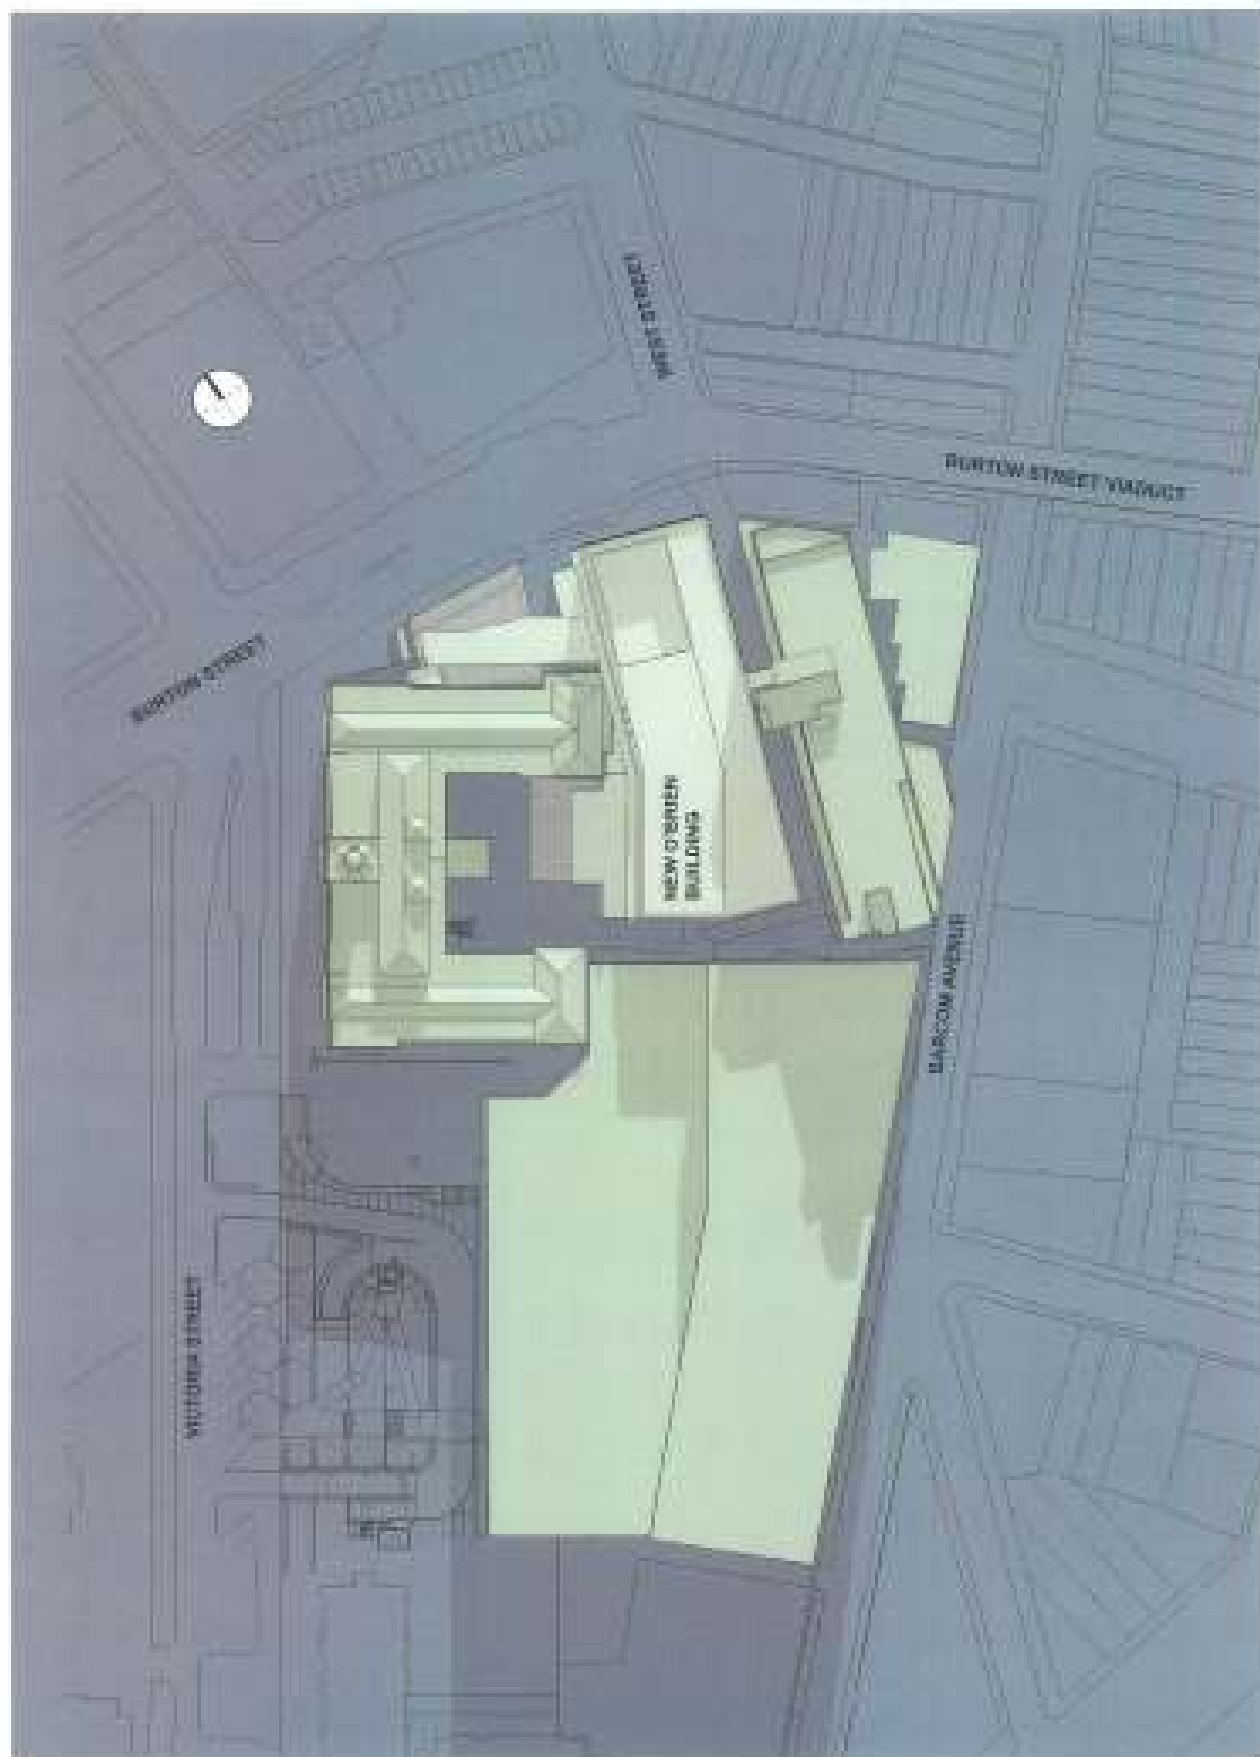

WINTER SOLSTICE - 21 JUNE 9:00AM
 BLIGH VOLLER FIELD
 Scale: NTS




St Vincent's Hospital

ST. VINCENT'S HOSPITAL
 O'BRIEN BUILDING REDEVELOPMENT

Project Application - New O'Brien Building
 19 September 2006



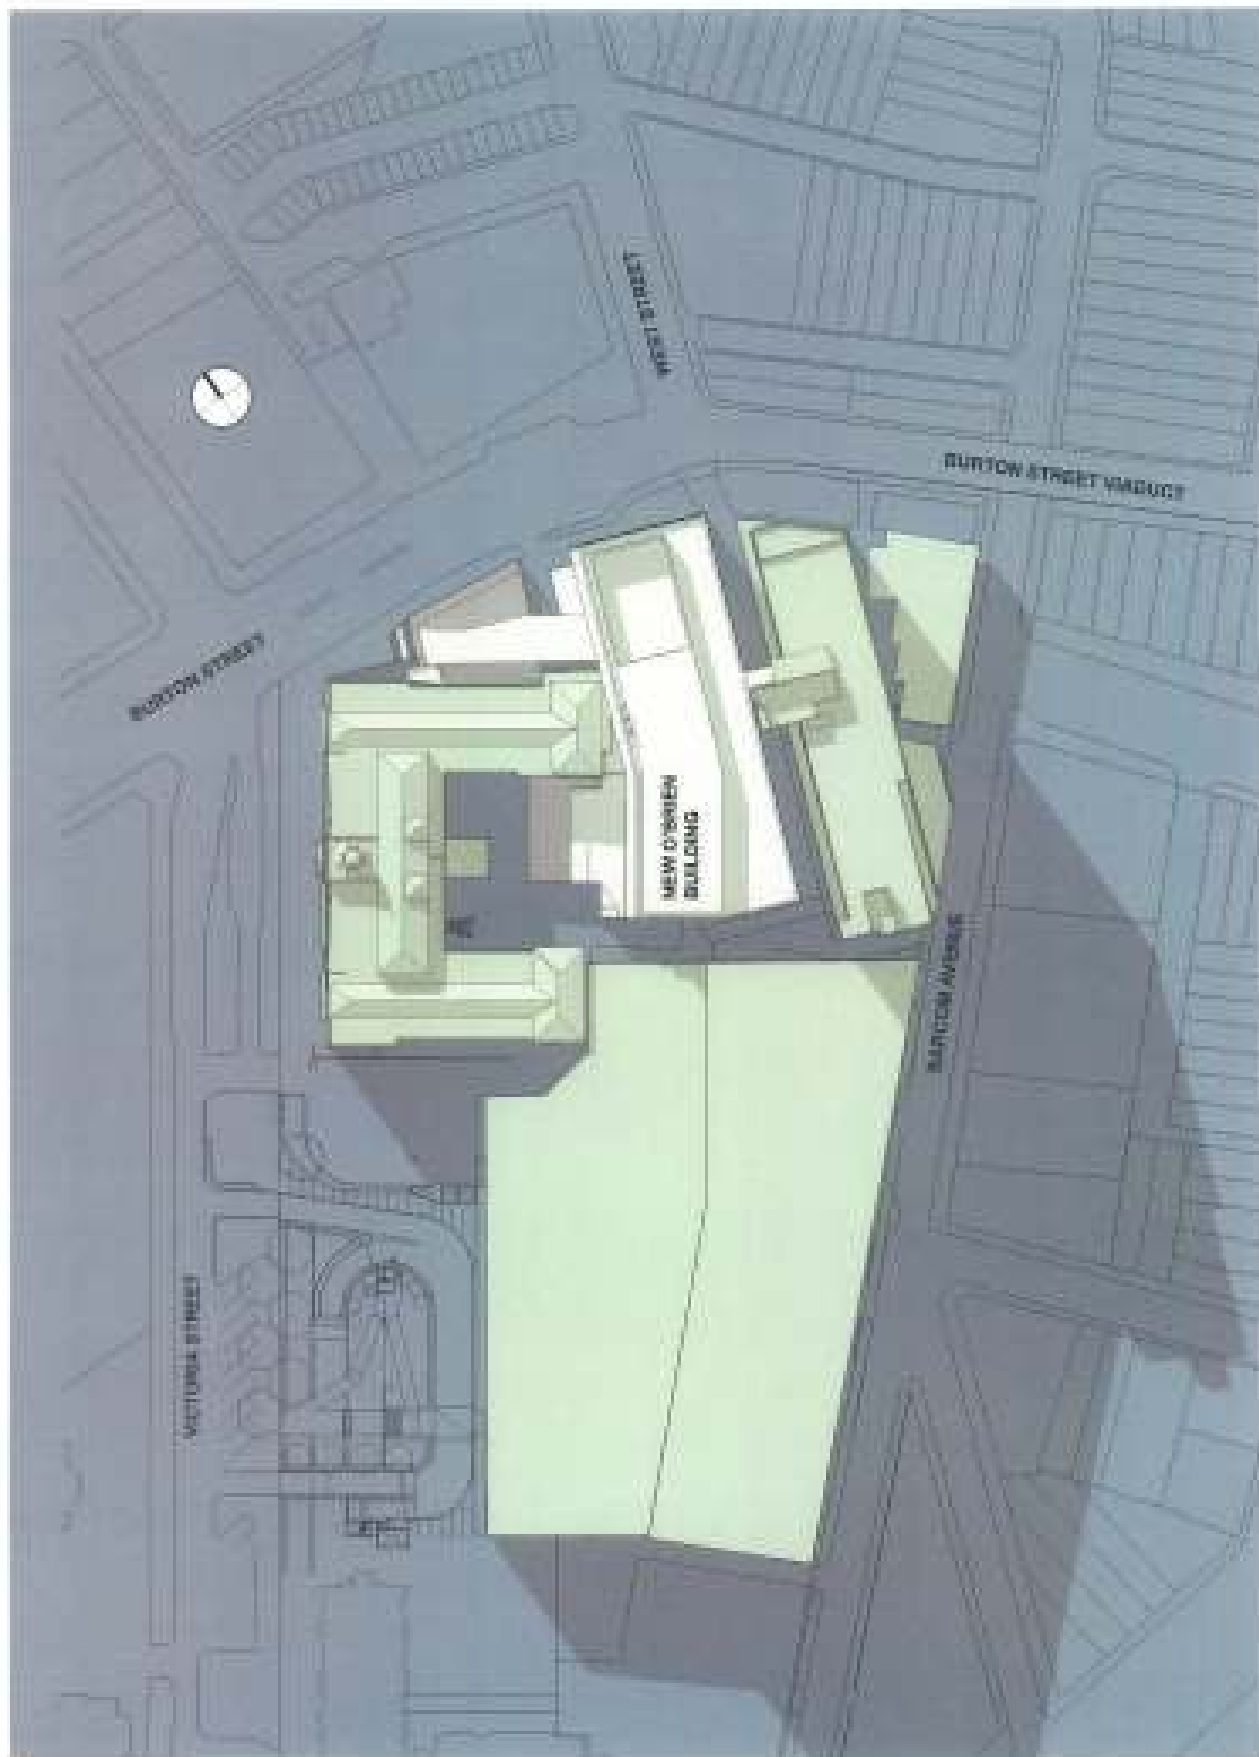


WINTER SOLSTICE - 21 JUNE 12:00PM
 BLIGH VOLLER FIELD
 Scale: NTS



ST. VINCENT'S HOSPITAL
 O'BRIEN BUILDING REDEVELOPMENT



Project Application - New O'Brien Building
 19 September 2006

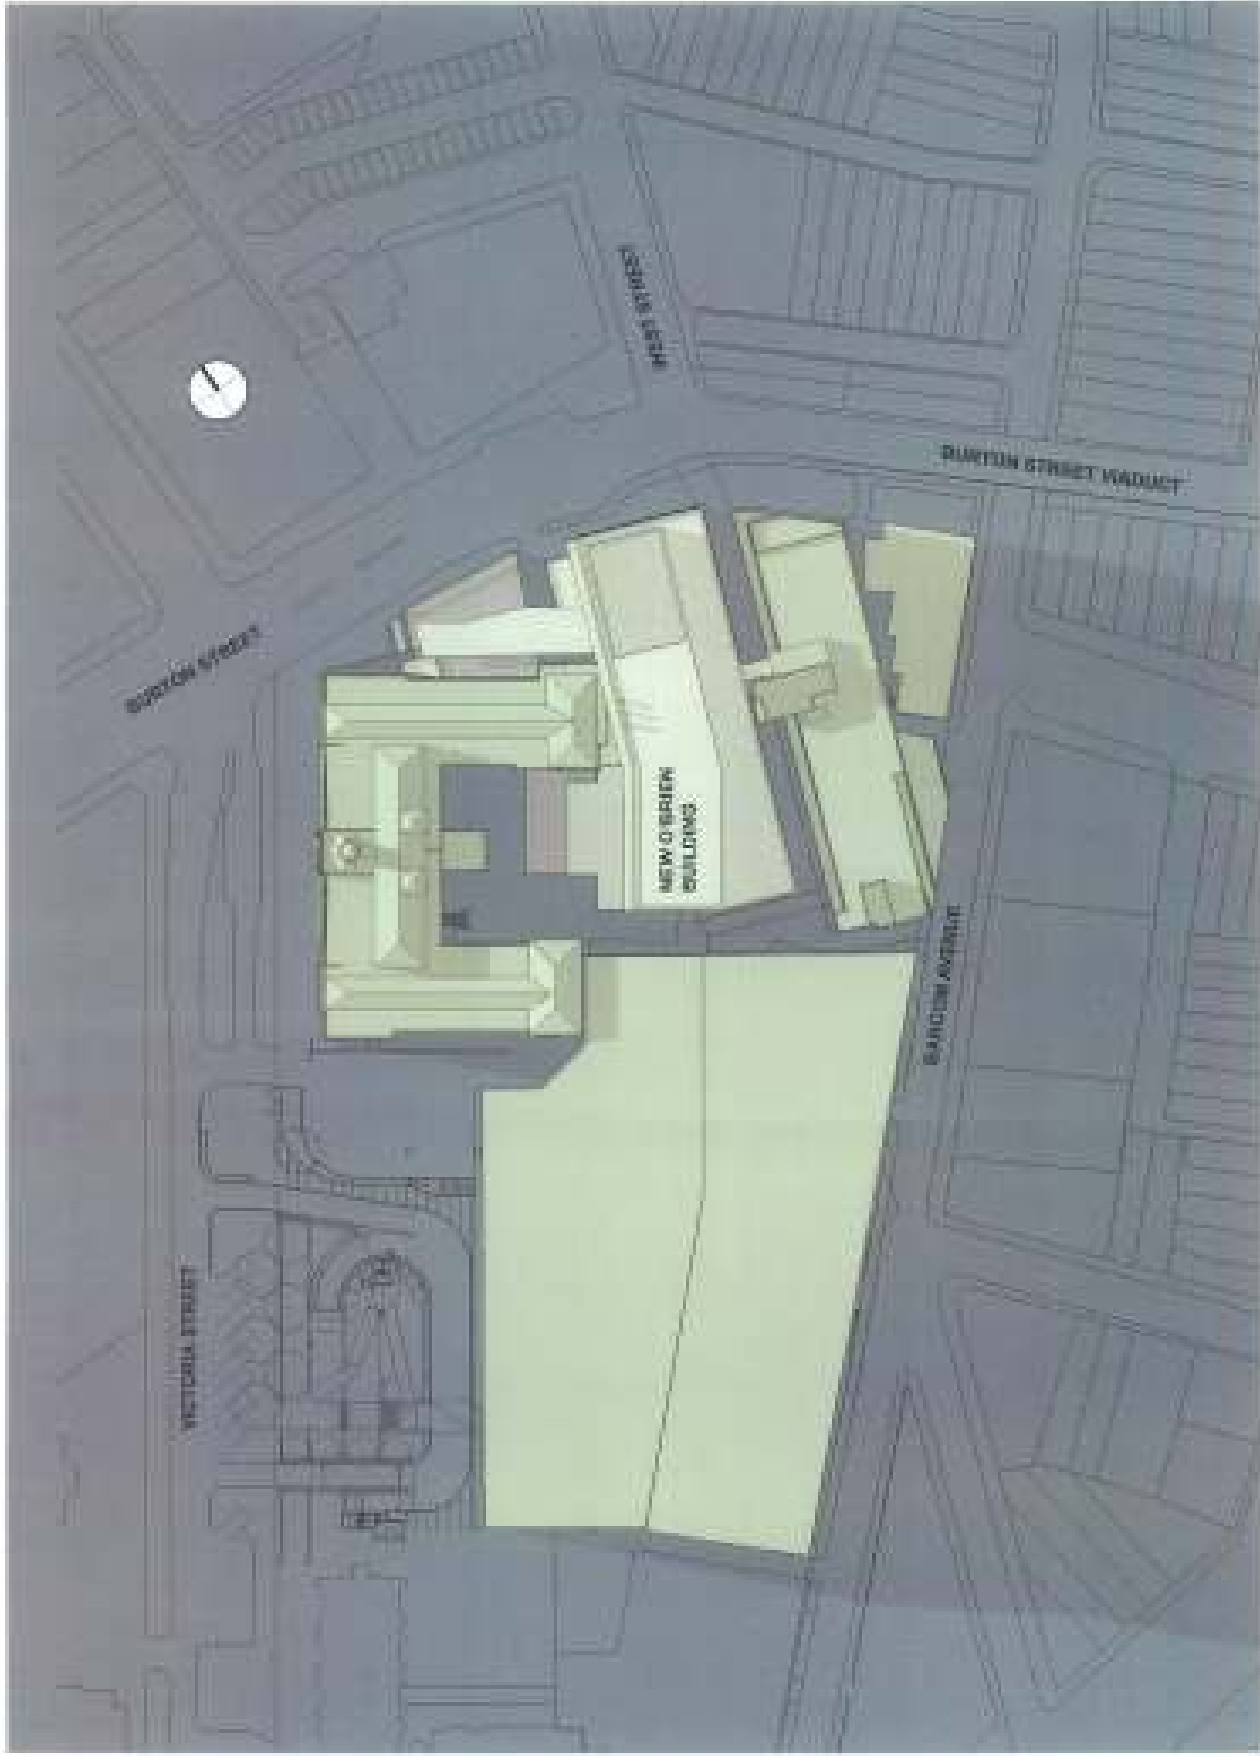

WINTER SOLSTICE - 21 JUNE 3:00PM
 BLIGH VOLLER NIELD
 Scale: NTS