


Architectus Sydney Pty Ltd is the owner of the copyright subsisting in these drawings, plans, designs and specifications. They must not be used, reproduced or copied, in whole or in part, nor may the information, ideas and concepts therein contained (which are confidential to Architectus Sydney Pty Ltd) be disclosed to any person without the prior written consent of that company.

[illegible]


North Eveleigh Affordable Housing	
Element	Construction
External walls	Central block
	North (Ground Floor) = Brick veneer on steel studs with insulation (R2.4)
	North (Levels 1-5) = Concrete block with insulation (R2.7) with aluminium framed glazing
	North (Level 6) = Zinc clad metal frame wall with insulation (R2.6)
	South = Brick veneer on steel studs with insulation (R2.4)
	East & West blocks
	All facades = Brick veneer on steel studs with insulation (R2.4)
Party walls	Hebel precast walls
Internal walls	Lightweight steel stud walls
Roof	Central block
	Lightweight zinc clad mansard roof with insulation (R3.2)
	East and West blocks, and Units 504 and 505:
	Concrete roof with insulation (R3)
Floors	Concrete
Floor Coverings	All habitable areas, carpet. Tiles in bathrooms, kitchens and laundries
Floor above basement	Concrete with insulation (R1.6)
Ceilings	Plasterboard
Glazing	All single glazing to provide total window U-value of 6.57 and Solar Heat Gain Coefficient (SHGC) of 0.74

4/04/2013 10:14:54 AM

APPROVED CONCEPT
DESIGN ENVELOPE
SHOWN DOTTED IN RED

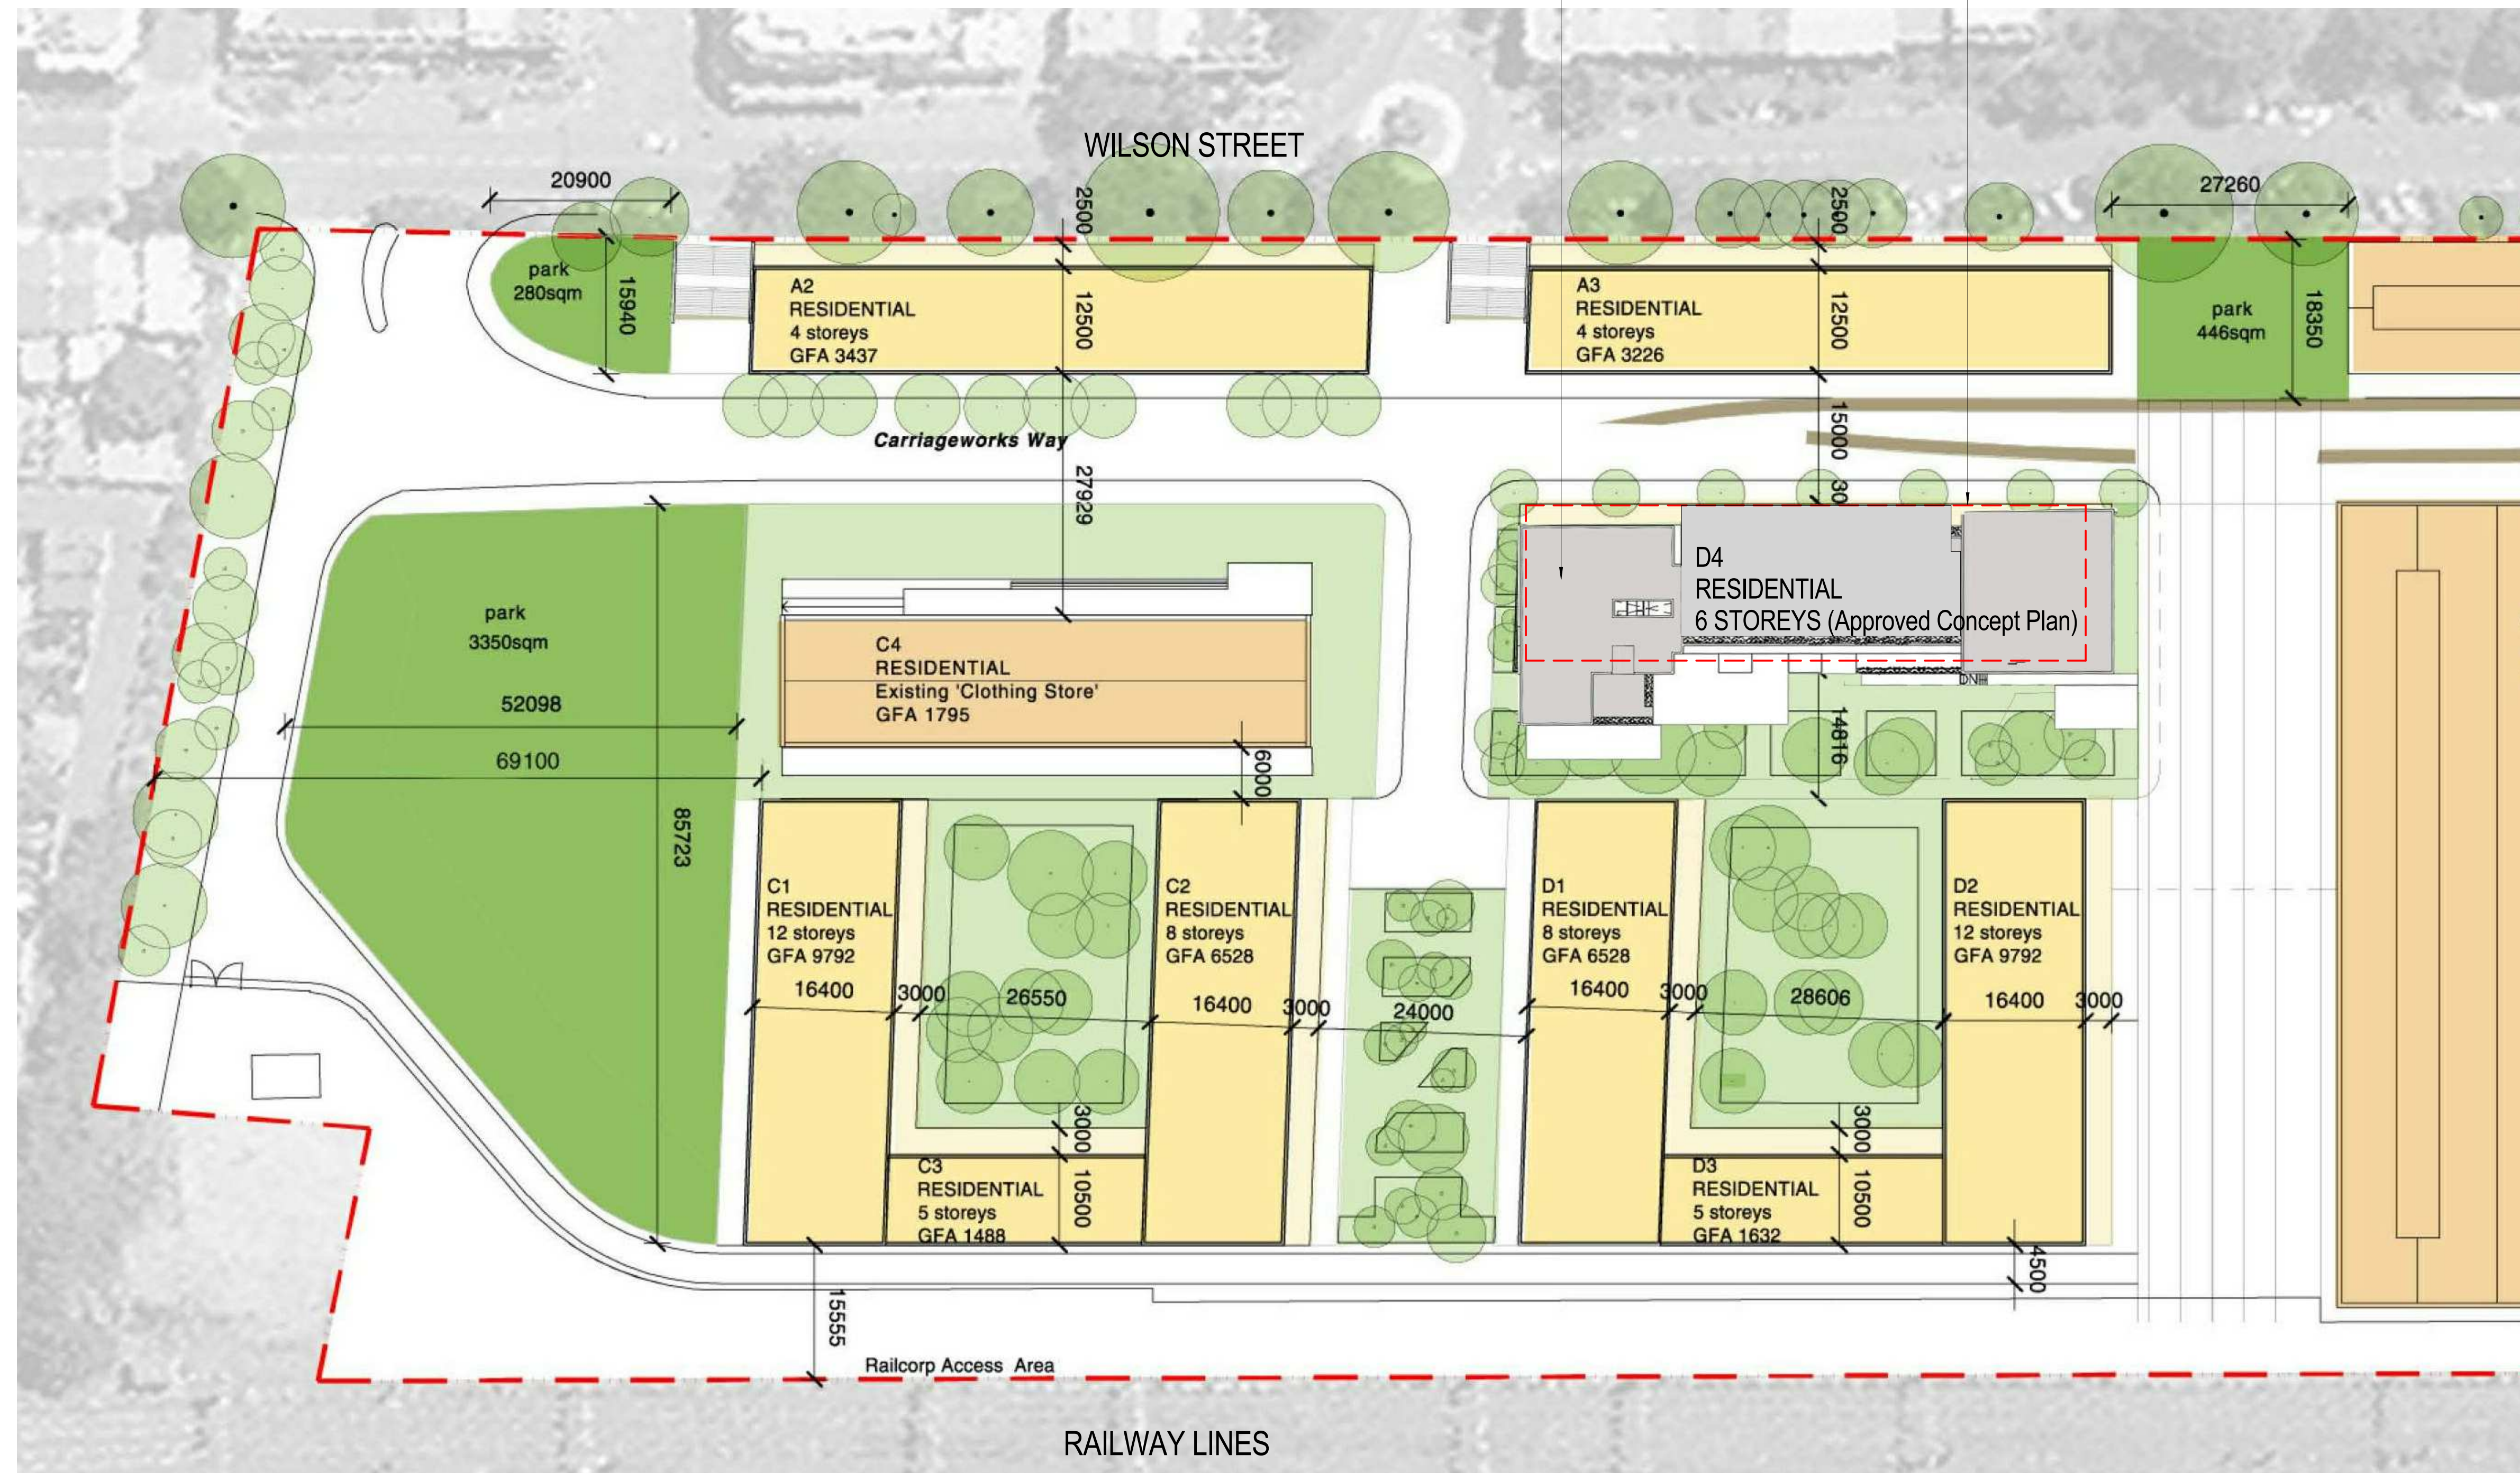

Architectus Sydney Pty Ltd is the owner of the copyright subsisting in these drawings, plans, designs and specifications. They must not be used, reproduced or copied, in whole or in part, nor may the information, ideas and concepts therein contained (which are confidential to Architectus Sydney Pty Ltd) be disclosed to any person without the prior written consent of that company.

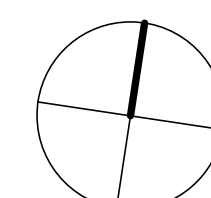[illegible][illegible]

Architectus Sydney
Level 3 341 George Street
Sydney NSW 2000
T (61 2) 8252 8400
F (61 2) 8252 8600
sydney@architectus.com.au

ABN 11 098 489 448


checked	Checker	scale	1 : 500@A1
drawn	Author	project no	120325

drawing

2008 Concept Plan Approved use &
drawing no. _____ Envelopes _____

DA00-002

9/04/2013 2:39:49 PM

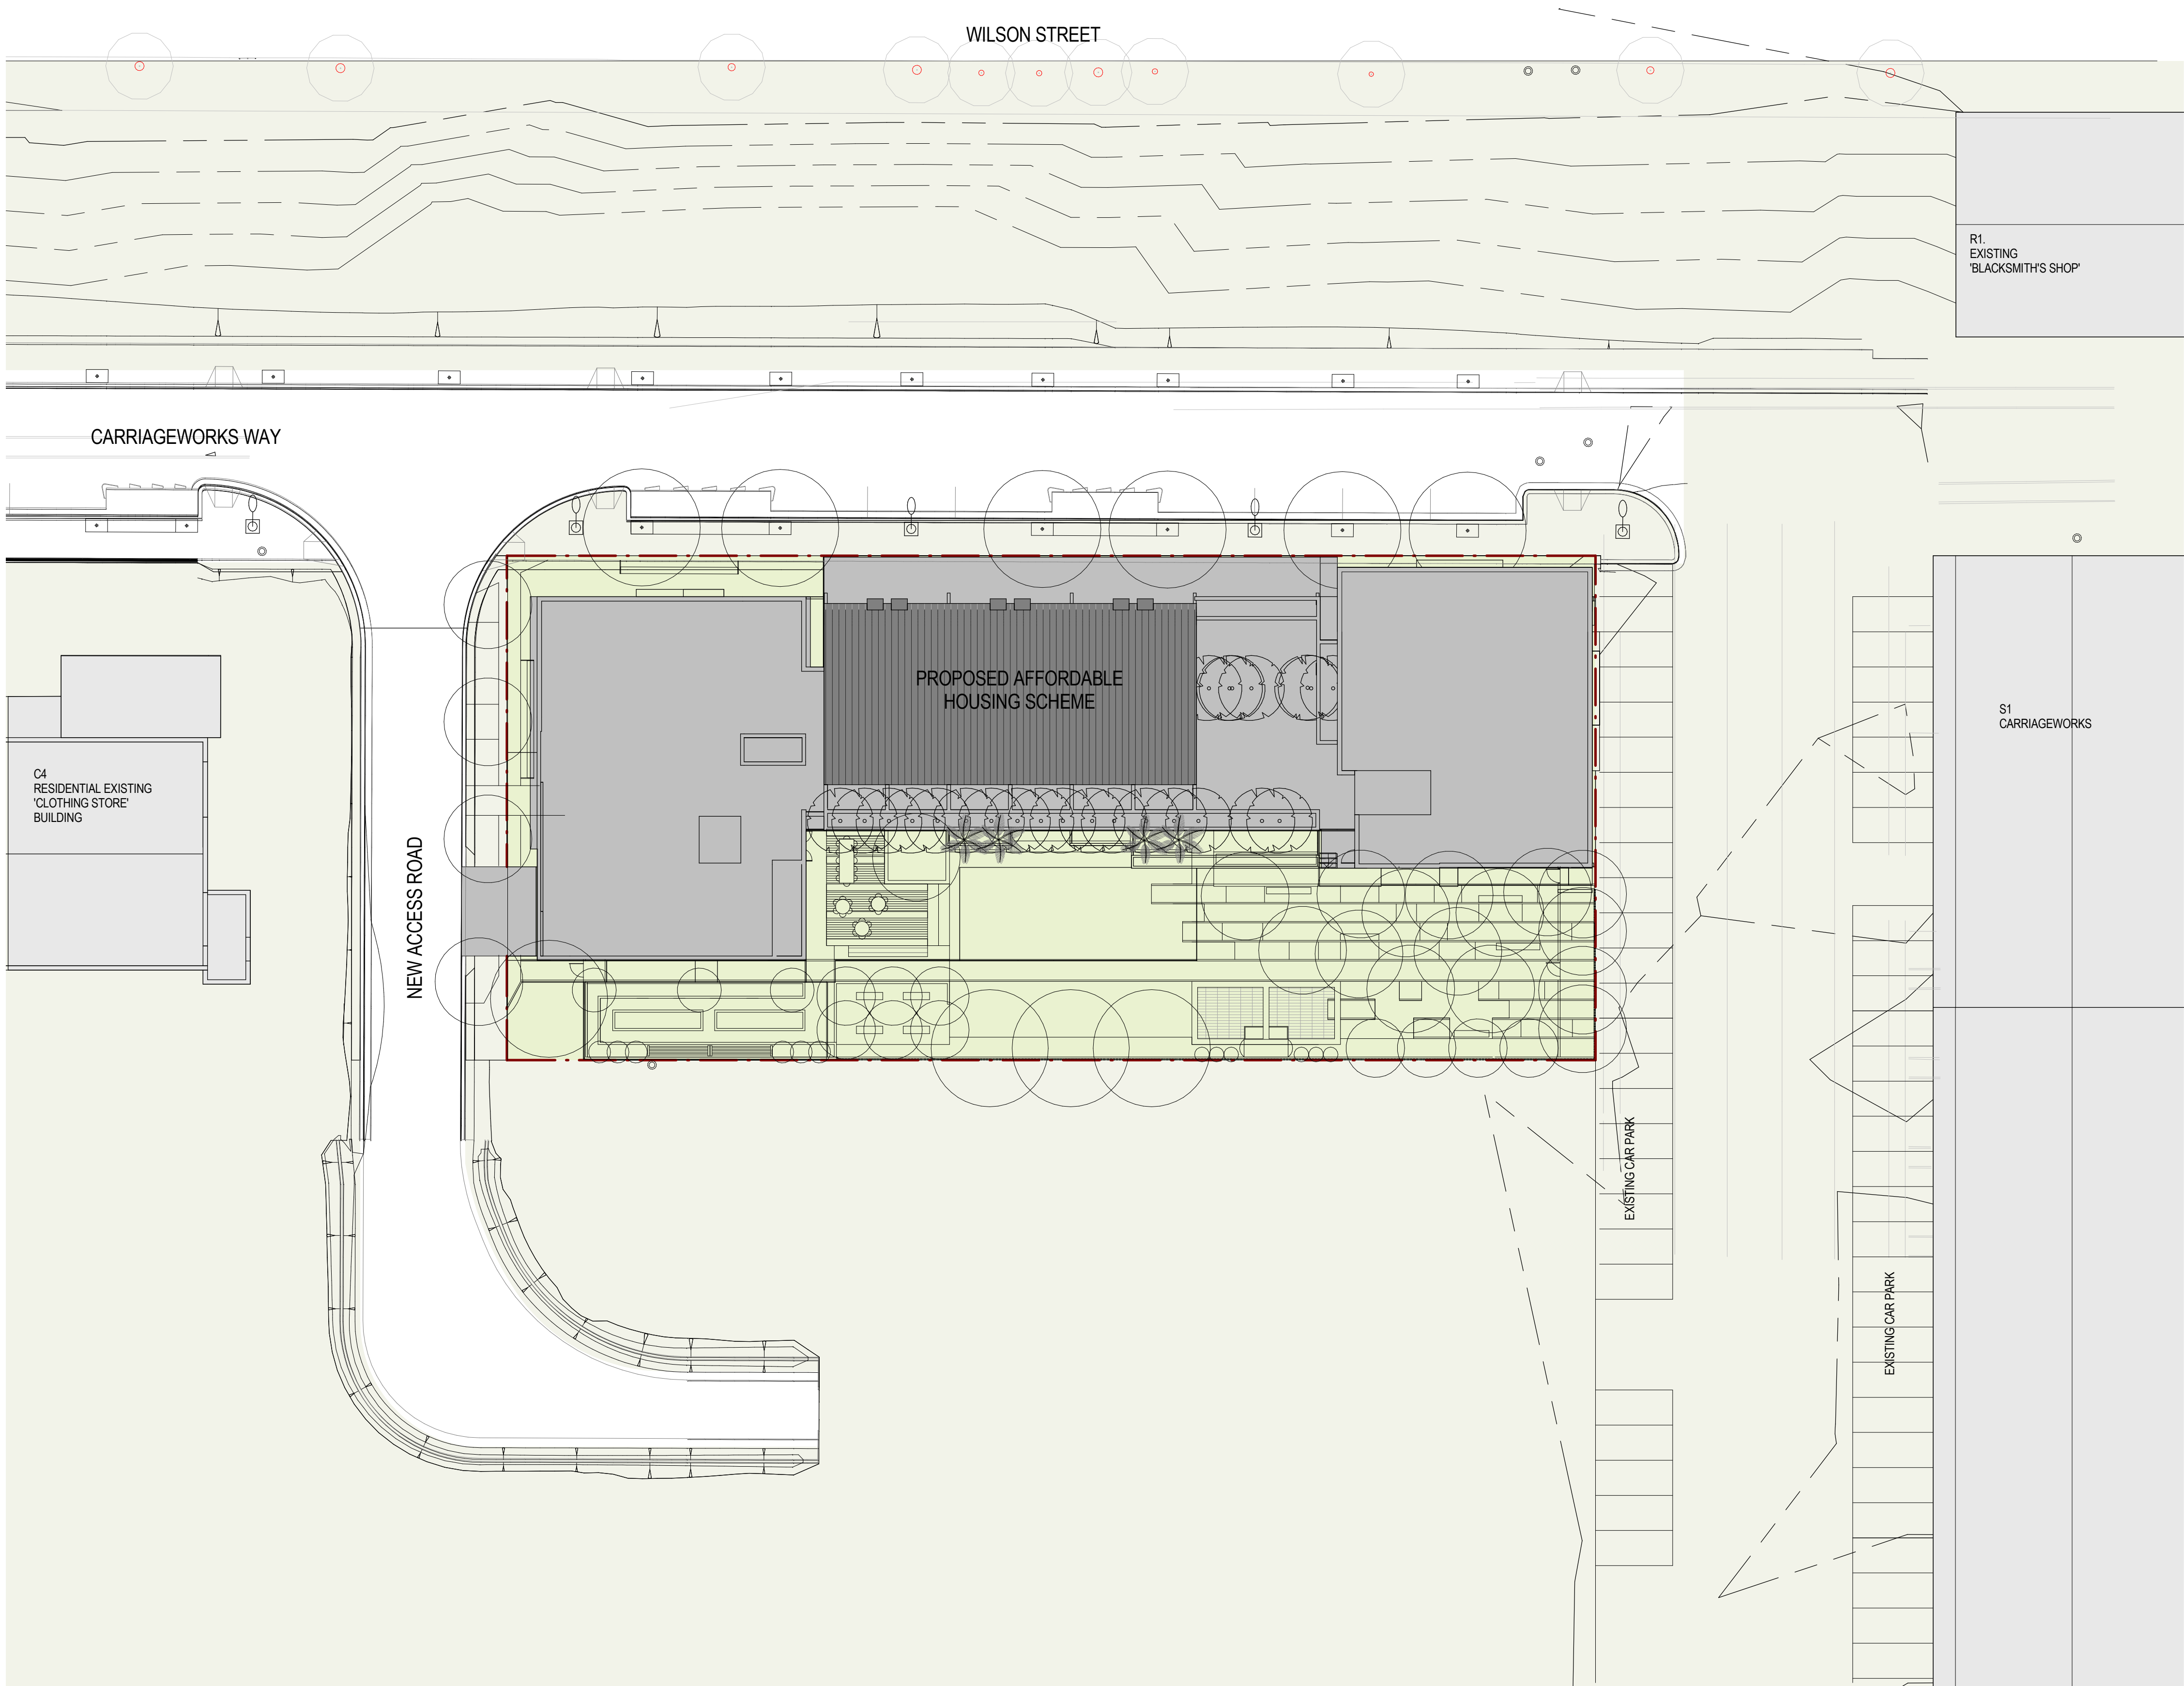

©architectus Sydney 2012

Architectus Sydney Pty Ltd is the owner of the copyright subsisting in these drawings, plans, designs and specifications. They must not be used, reproduced or copied, in whole or in part, nor may the information, ideas and concepts therein contained (which are confidential to Architectus Sydney Pty Ltd) be disclosed to any person without the prior written consent of that company.


0 0 0 0 0 0
mm

Do not scale drawings. Verify all dimensions on site



issue	amendment	date
A	DA Issue	27/03/13

issue	amendment	date

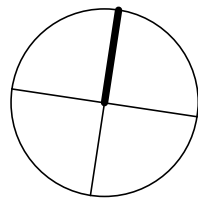

architectus™

Architectus Sydney
Level 3 341 George Street
Sydney NSW 2000
T (61 2) 8252 8400
F (61 2) 8252 8600
sydney@architectus.com.au
ABN 11 098 489 448

checked	Checker	scale	1 : 250@A1
drawn	Author	project no	120325

project North Eveleigh Affordable Housing

drawing

drawing no. issue

DA00-003 A

28/03/2013 3:13:56 PM

Site Plan

28/03/2013 3:14:02 PM

28/03/2013 3:28:40 PM

28/03/2013 3:14:09 PM

28/03/2013 3:14:25 PM