



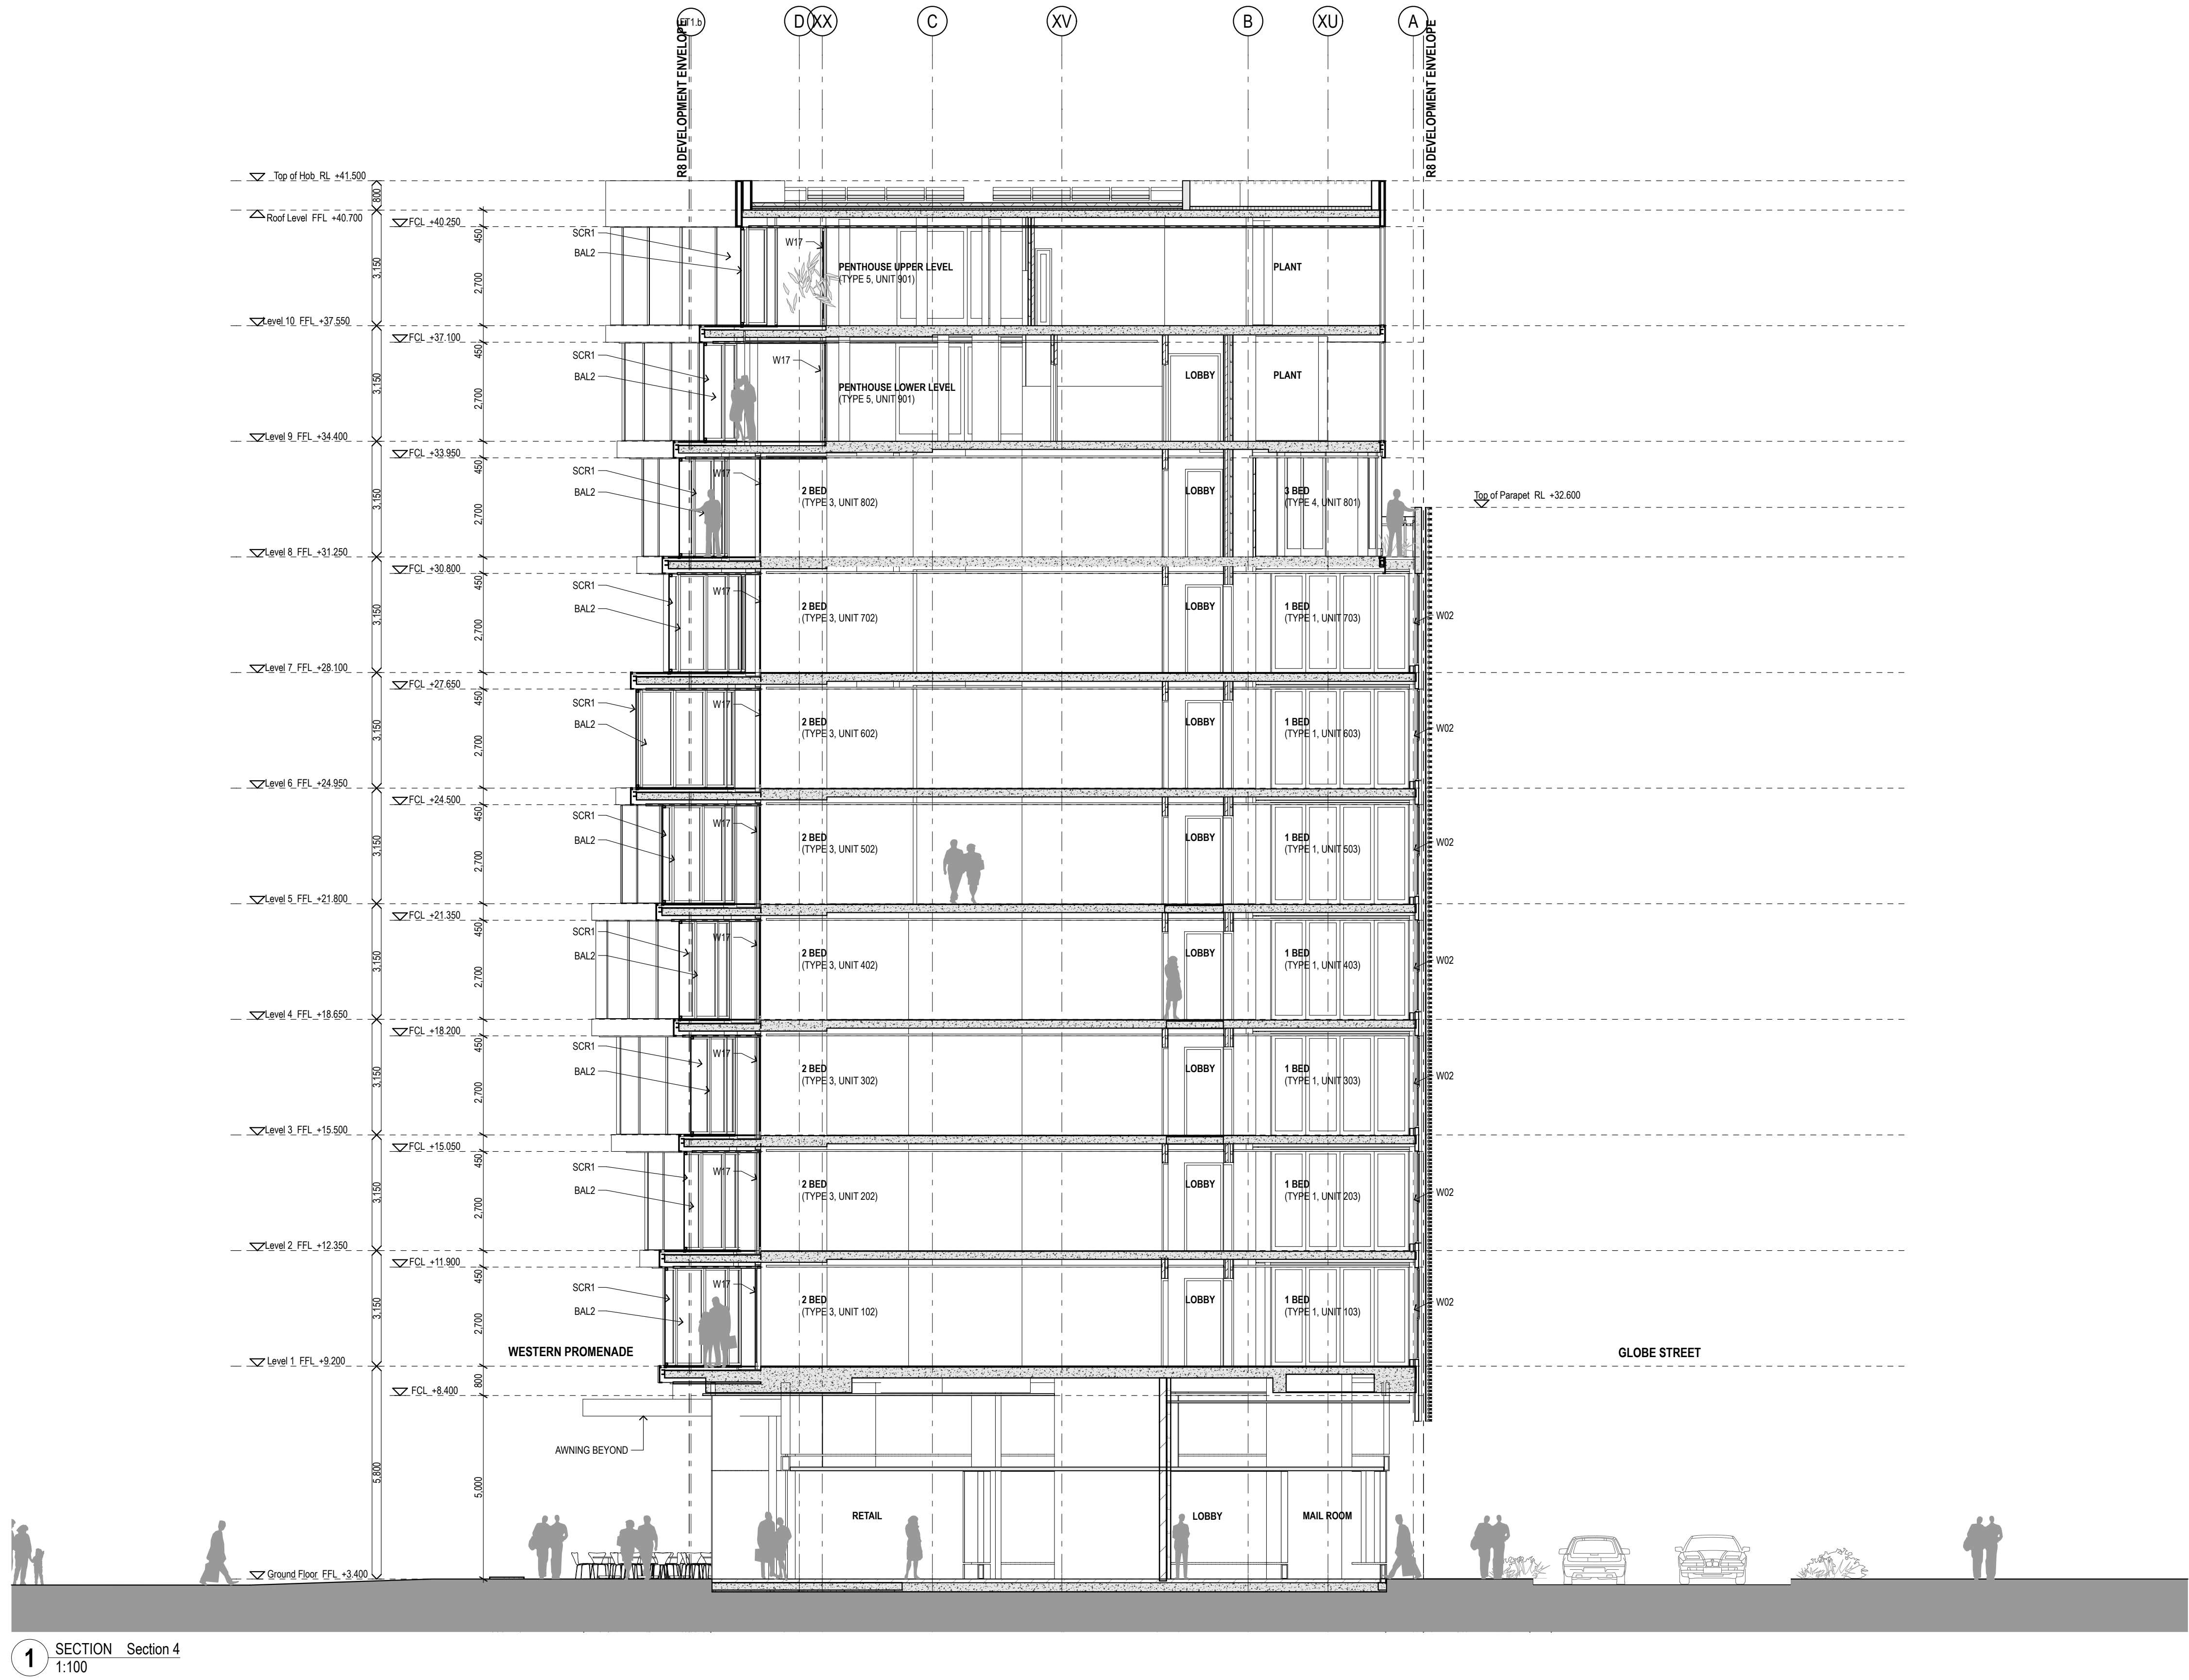

LEGEND

BAL1	GLASS BALUSTRADE SOUTHERN MODULE	LV1	LOUVRE SCREEN
BAL2	GLASS BALUSTRADE NORTHERN MODULE	PP1-4	PRECAST PANELS TYPE 1-4 - 4 VARIATIONS
CB51, 2, 3 & 4	BATTEN SCREEN - FOUR VARIATIONS	PP5	PRECAST RECESSED PANELS (DARK)
CL1	CLADDING TYPE 1	RGL1	SHOP FRONT GLAZING
CL2	CLADDING TYPE 2	SCR1	ADJUSTABLE & FIXED SCREENS
W01	GLASS LOUVRES	SCR2	FIXED SCREENING SYSTEM
GL1-5	GLAZING	SCR3	ADJUSTABLE METAL SCREENS

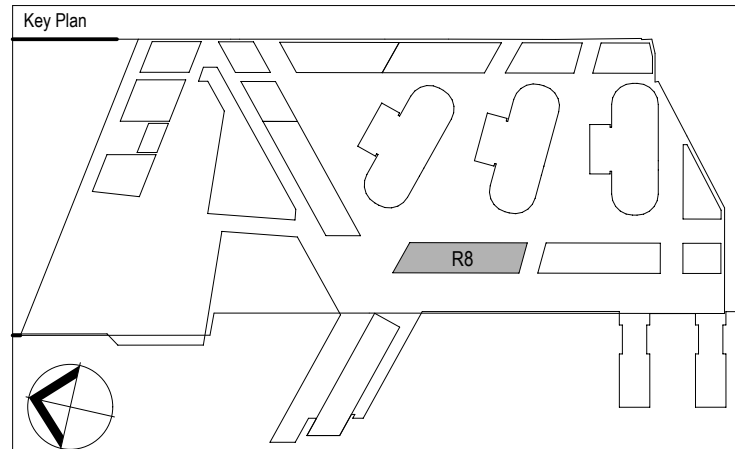

Rev.	Item	Revision Description	Date	Rev.	Item	Revision Description	Date
02	01	FOR INFORMATION FOR INFORMATION DRAFT FOR INFORMATION	21-03-2013				
01	01		21-03-2013				
00	01		23-01-2013				



Consultant

SYDNEY
Level 5, 70 King Street
Sydney NSW 2000 Australia
T +61 2 9251 7077
F +61 2 9251 7072
E fjmt@fjmt.com.au
W www.fjmt.com.au

NOMINATED ARCHITECT: RICHARD FRANCIS-JONES (REG NO 3581)



Developer	Lend Lease
Project Management & Construction	Lend Lease
Design	Lend Lease

30 The Bond St Hickson Road
Melbourne VIC 3003
www.lendlease.com

BARANGAROO SOUTH



BR8

PRELIMINARY - ISSUED FOR INFORMATION

SECTIONS				
Overall Sections Sheet 3				
Drawn By	Date	Purpose	Approved By	Date
JMT	23/01/13	FOR INFO	JP	
SCALE 1:100 @ B1 1:250 @ A3				
Site No.	Drawing No.	Revision		
BR8	BR8AD5500003-02			