



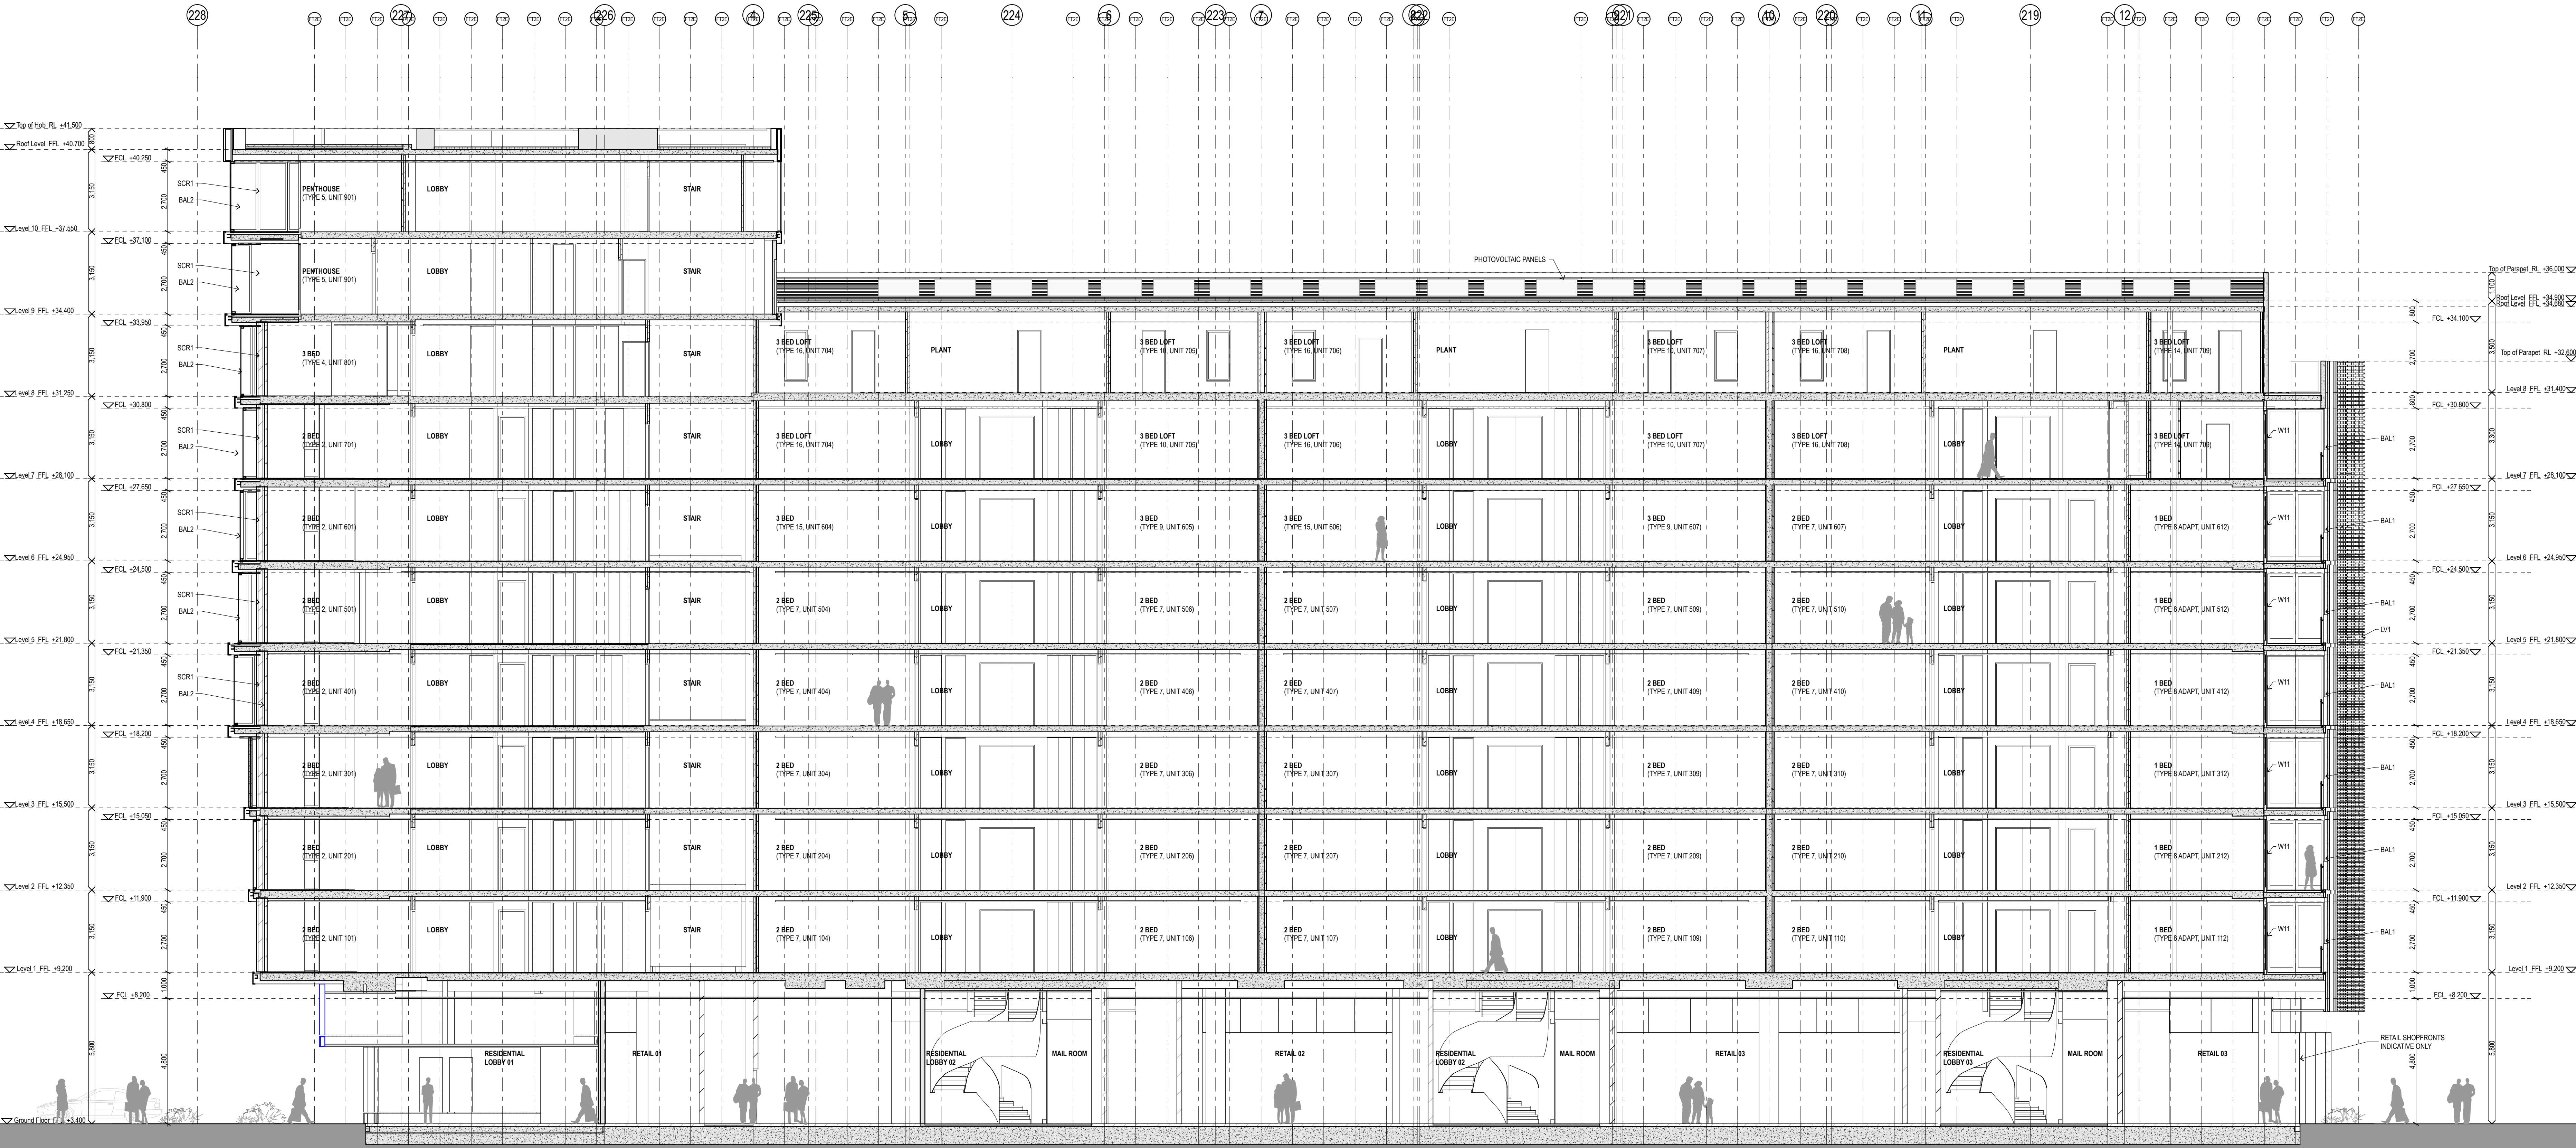

1 SECTION Section 5  
1:100

LEGEND

|                |                                  |       |                                        |
|----------------|----------------------------------|-------|----------------------------------------|
| BAL1           | GLASS BALUSTRADE SOUTHERN MODULE | LV1   | LOUVER SCREEN                          |
| BAL2           | GLASS BALUSTRADE NORTHERN MODULE | PP1-4 | PRECAST PANELS TYPE 1-4 - 4 VARIATIONS |
| CB51, 2, 3 & 4 | BATTEN SCREEN - FOUR VARIATIONS  | PP5   | PRECAST RECESSED PANELS (DARK)         |
| CL1            | CLADDING TYPE 1                  | RGL1  | SHOP FRONT GLAZING                     |
| CL2            | CLADDING TYPE 2                  | SCR1  | ADJUSTABLE & FIXED SCREENS             |
| W01            | GLASS LOUVRES                    | SCR2  | FIXED SCREENING SYSTEM                 |
| GL1-5          | GLAZING                          | SCR3  | ADJUSTABLE METAL SCREENS               |

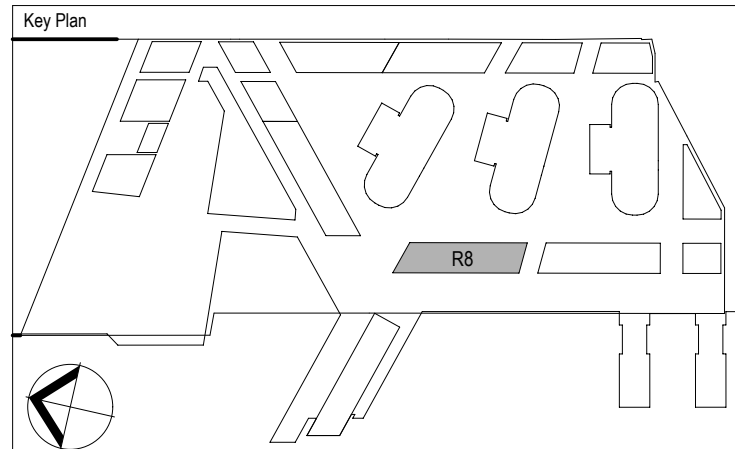

| Rev. | Item | Revision Description | Date       | Rev. | Item | Revision Description | Date |
|------|------|----------------------|------------|------|------|----------------------|------|
| 01   |      | FOR INFORMATION      | 21-03-2013 |      |      |                      |      |
| 02   |      | FOR INFORMATION      | 21-03-2013 |      |      |                      |      |
| 03   |      | FOR INFORMATION      | 23-01-2013 |      |      |                      |      |



Consultant

NOMINATED ARCHITECT: FRANCIS-JONES MOREHEN (NO 3581)

SYDNEY  
Level 5, 70 King Street  
Sydney NSW 2000 Australia  
T +61 2 9251 7077  
F +61 2 9251 7072  
E [fjmt@fjmt.com.au](mailto:fjmt@fjmt.com.au)  
W [www.fjmt.com.au](http://www.fjmt.com.au)



|                                   |            |
|-----------------------------------|------------|
| Developer                         | Lend Lease |
| Project Management & Construction | Lend Lease |
| Design                            | Lend Lease |

30 The Bond St Hickson Road  
Milsons Point NSW 2000  
[www.lendlease.com](http://www.lendlease.com)

Project  
**BARANGAROO SOUTH**

R8



PRELIMINARY - ISSUED FOR INFORMATION

| SECTIONS<br>Overall Sections Sheet 4 |                                |                     |                   |      |
|--------------------------------------|--------------------------------|---------------------|-------------------|------|
| Drawn By<br>JH                       | Date<br>23/01/13               | Purpose<br>FOR INFO | Approved By<br>JP | Date |
| SCALE 1:100 @ B1                     |                                | 1:250 @ A3          |                   |      |
| Site No.<br>BR8                      | Drawing No.<br>BR8AD5500004-02 | Revision            |                   |      |