


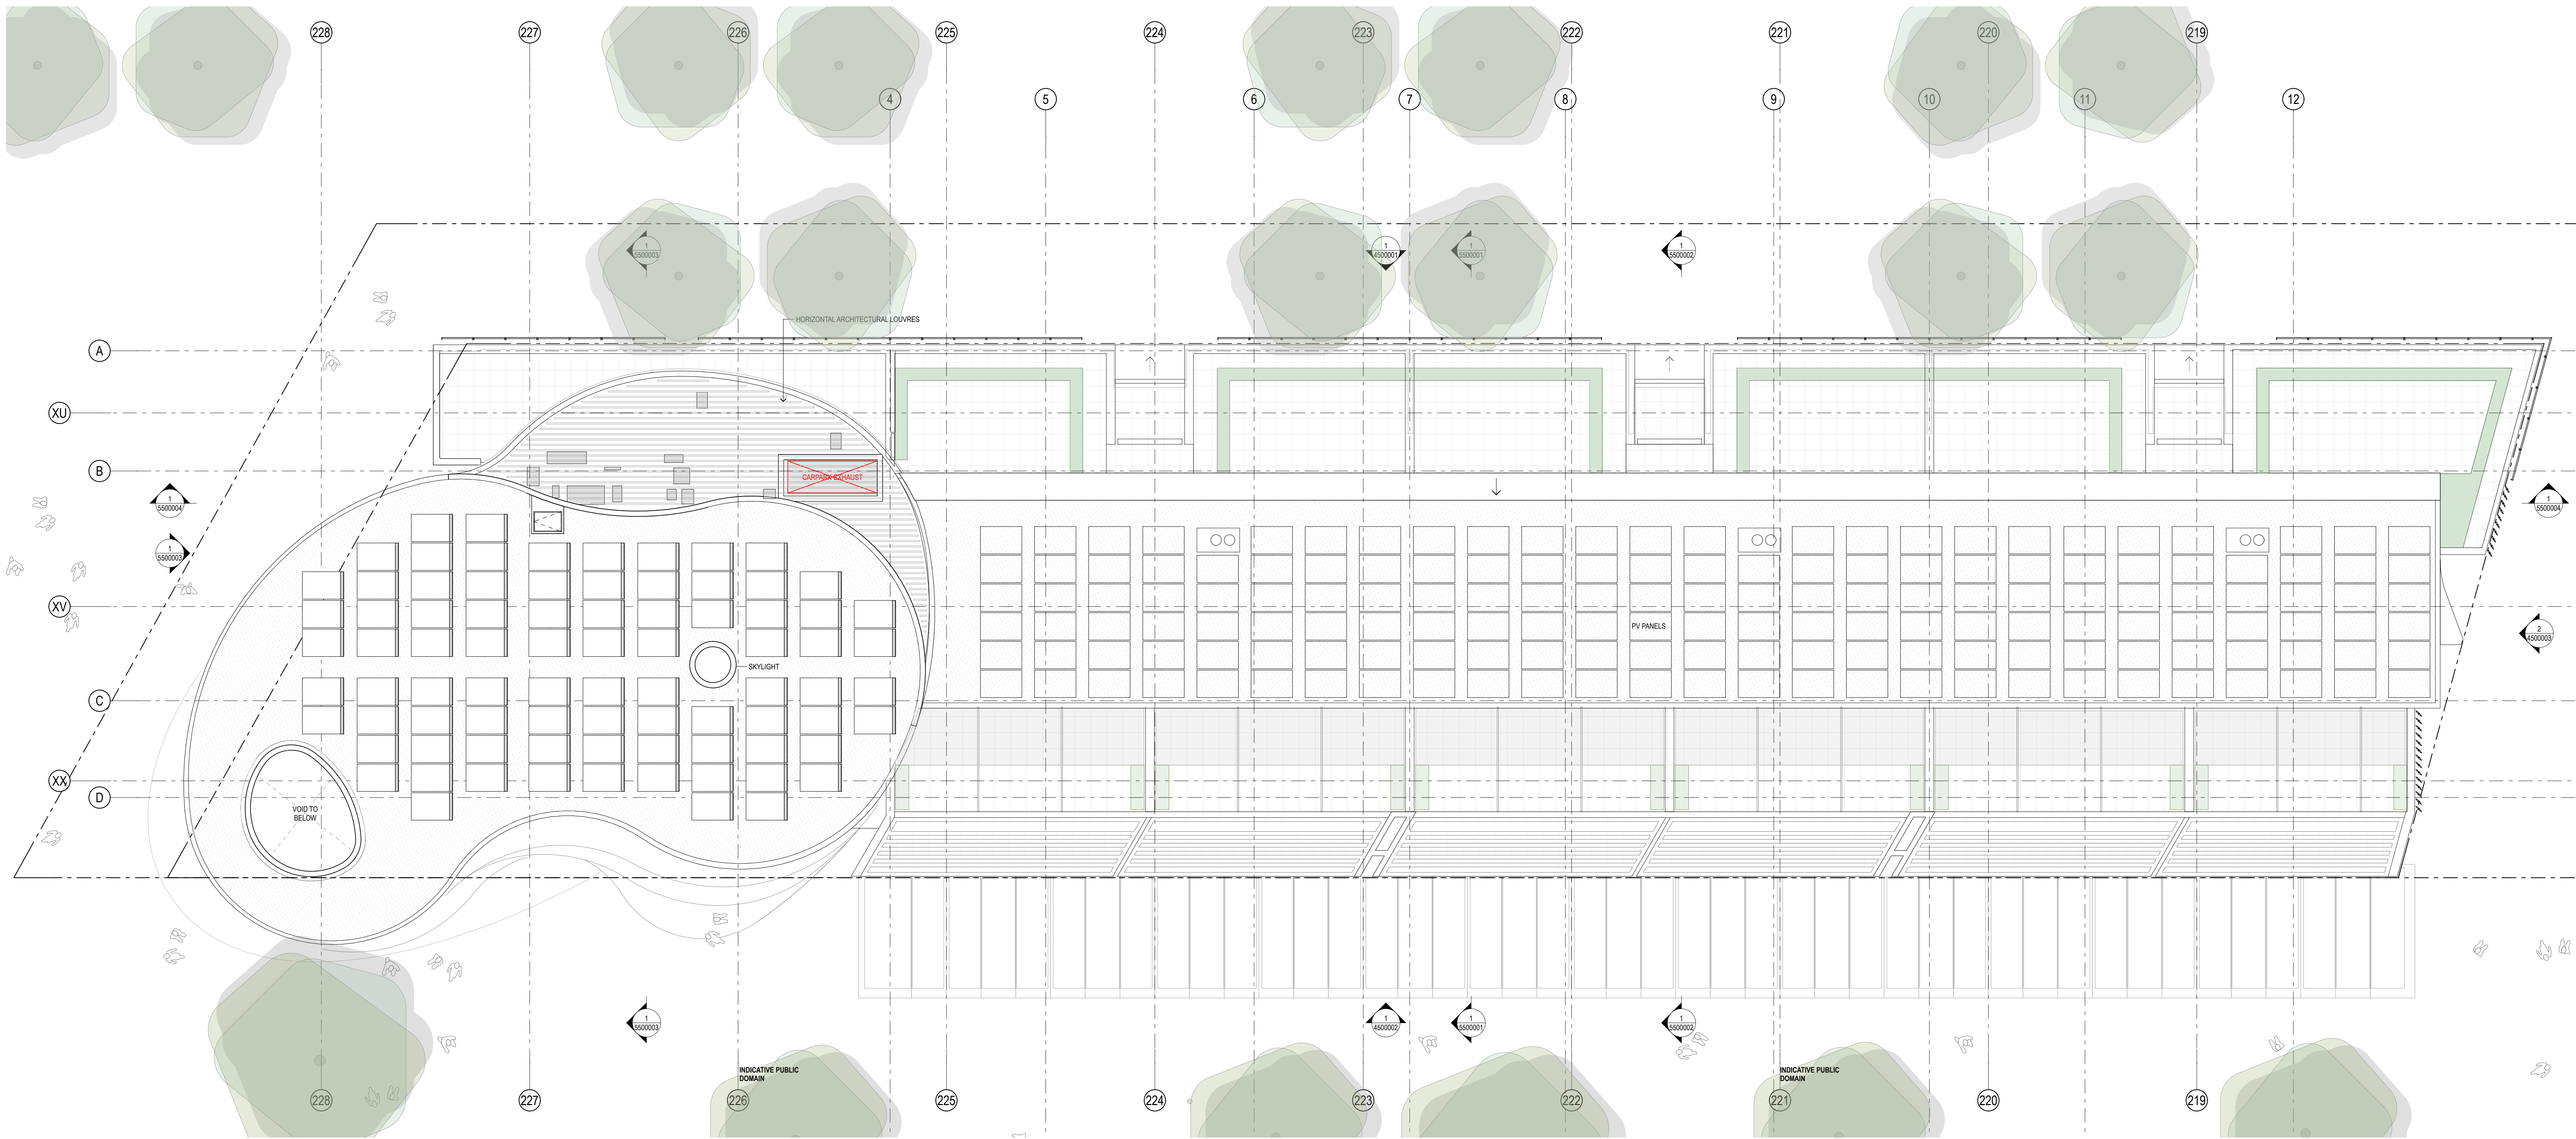

1 PLAN Roof
1:100

NOTE - REFER TO SERVICES DRAWINGS FOR ROOF PENETRATIONS & EQUIPMENT, ONGOING COORDINATION REQUIRED FOLLOWING FINAL INTERIOR LAYOUTS
RISERS SHOWN IN RED REPRESENT BASEMENT SERVICES.

Key Plan

Rev.	Item	Revision Description	Date	Rev.	Item	Revision Description	Date
03		FOR INFORMATION	21-03-2013				
02		FOR COORDINATION	12-03-2013				
01		FOR COORDINATION	27-02-2013				
00		FOR COORDINATION	18-01-2013				

Architects

fjmt

francis-jones morehen thorp

SYDNEY
Level 5, 70 King Street
Sydney NSW 2000 Australia
T +61 2 9251 7077
F +61 2 9251 7072
E fjmt@fjmt.com.au
W www.fjmt.com.au

NOMINATED ARCHITECT: RICHARD FRANCIS-JONES (REG NO 3381)

Principal

Lend Lease

Developer	Lend Lease
Project Management & Construction	Lend Lease
Design	Lend Lease

30 The Bond 30 Hickson Road
Milsons Point NSW 2000

www.lendlease.com

These designs, plans and specifications and the copyright therein are the property of Lend Lease and must not be used, reproduced or copied wholly or in part without the written permission of Lend Lease.

Project

BARANGAROO SOUTH

R8

Title

**GENERAL ARRANGEMENT PLAN-
R8&f Plan**

Drawn By	Date	Purpose	Approved By	Date
JMT	23/01/13	FOR INFO	JP	

SCALE 1:100 @ B1 1:250 @ A3

Site No. **BR8** Drawing No. **BR8AD3110000-03** Revision

FOR PPR ISSUE