


1 Ground Floor  
1 : 100

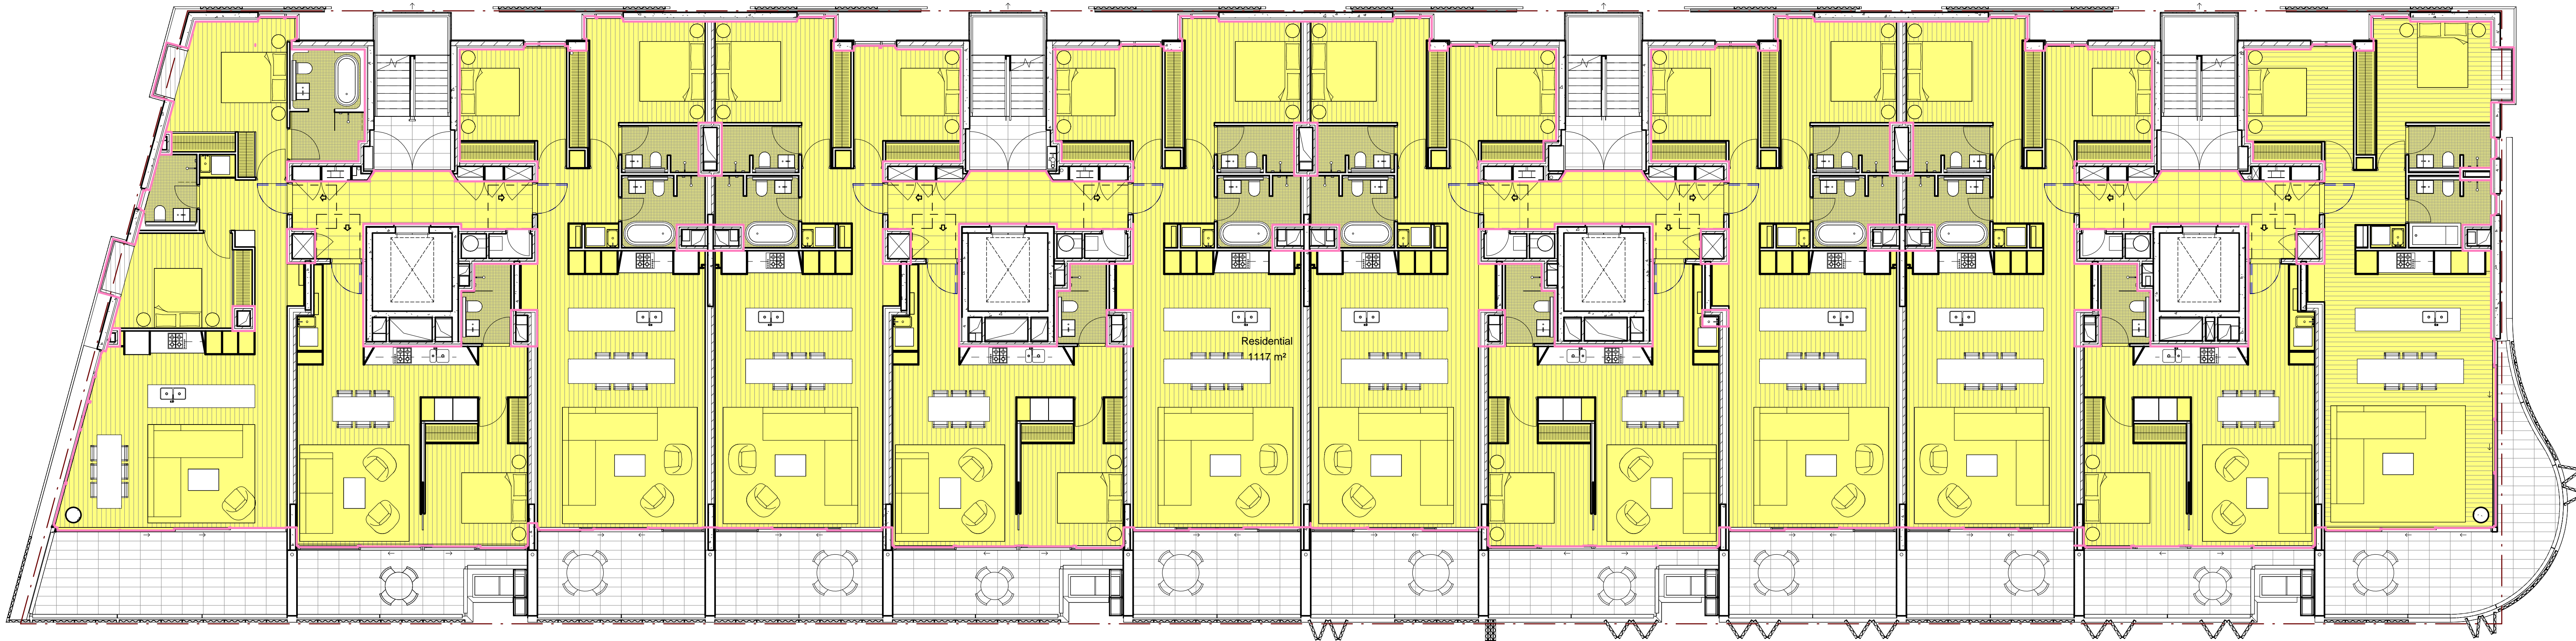


2 Level 1-6  
1 : 100

GFA Schedule - Residential.		
Level	Name	Area

Level 8	Residential	131 m²
Level 7	Residential	638 m²
Level 6	Residential	1117 m²
Level 5	Residential	1117 m²
Level 4	Residential	1117 m²
Level 3	Residential	1117 m²
Level 2	Residential	1117 m²
Level 1	Residential	1117 m²
Ground Floor	Residential	121 m²
Grand total		7595 m²

GFA Schedule - Total	
Name	Area

Residential	7595 m²
Retail	815 m²
Grand total	8410 m²

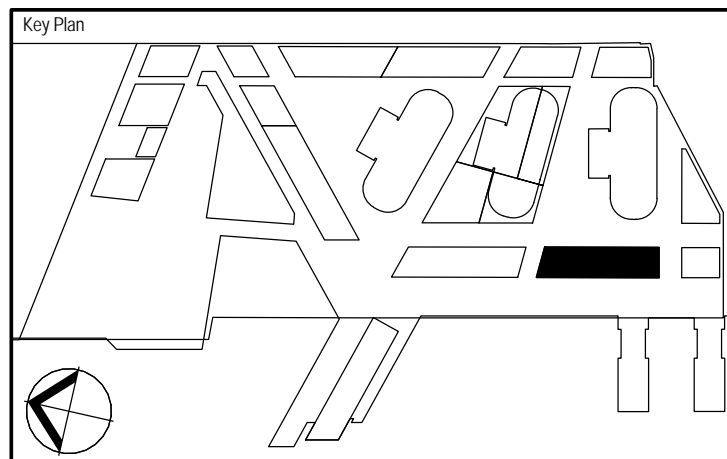

Rev.	Item	Revision Description	Date	Rev.	Item	Revision Description	Date
06		FOR INFORMATION	28/03/2013				
04		FOR INFORMATION	27/03/2013				
03		FOR INFORMATION	21/03/2013				
02		FOR INFORMATION	08/03/2013				
01		FOR INFORMATION	04/03/2013				
00		FOR INFORMATION	01/03/2013				
			15/02/2013				

Do not scale from drawings. Verify all dimensions on site before commencing work. Copying or the reproduction of this drawing is strictly prohibited without the consent of Pwllie Thorp and Partners. The Architect shall not be liable for any loss or damage whatsoever arising from or in respect of any errors or omissions in this drawing. The Architect shall not be responsible for checking accuracy and completeness of data received. Any use of the drawing is at the user's risk. The CAD files and their contents are solely representations of the Project information and cannot be relied upon for the representation shown on the PDF version of the drawings is provided by the Architect.	
--	--

Lead Architects	PTW Architects Level 13, 9 Castlereagh St Sydney NSW Australia 2000 T 612 9232 5877 F 612 9221 4139 www.ptw.com.au
Collaborating Architects	
Consultant	

Principal	Lend Lease
Developer	Lend Lease
Project Management & Construction	Lend Lease
Design	Lend Lease
30 The Bond 30 Hobson Road Merry Hill NSW 2000	www.lendlease.com

Project	BARANGAROO SOUTH
File	

GFA Plans			
Drawn By	Date	Project	Approved By
RP	28/03/13	FOR INFO	RP
1 : 100			
0m			
Project No.	Site No.	Drawing No.	Revision
212.022 BR9	AD3100000-06		