

NOTE: FERRY WHARF INDICATIVE ONLY FERRY WHARF PROMENADE

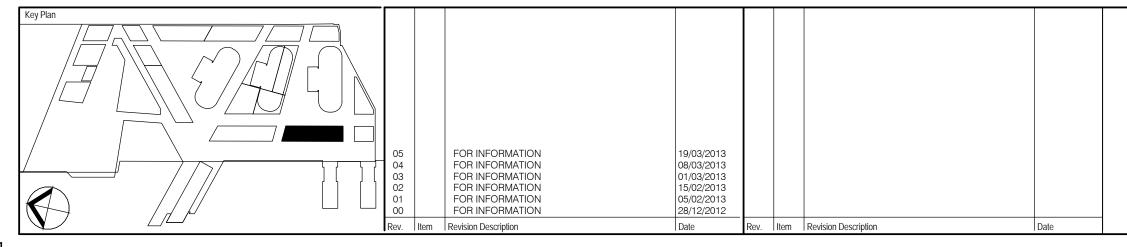

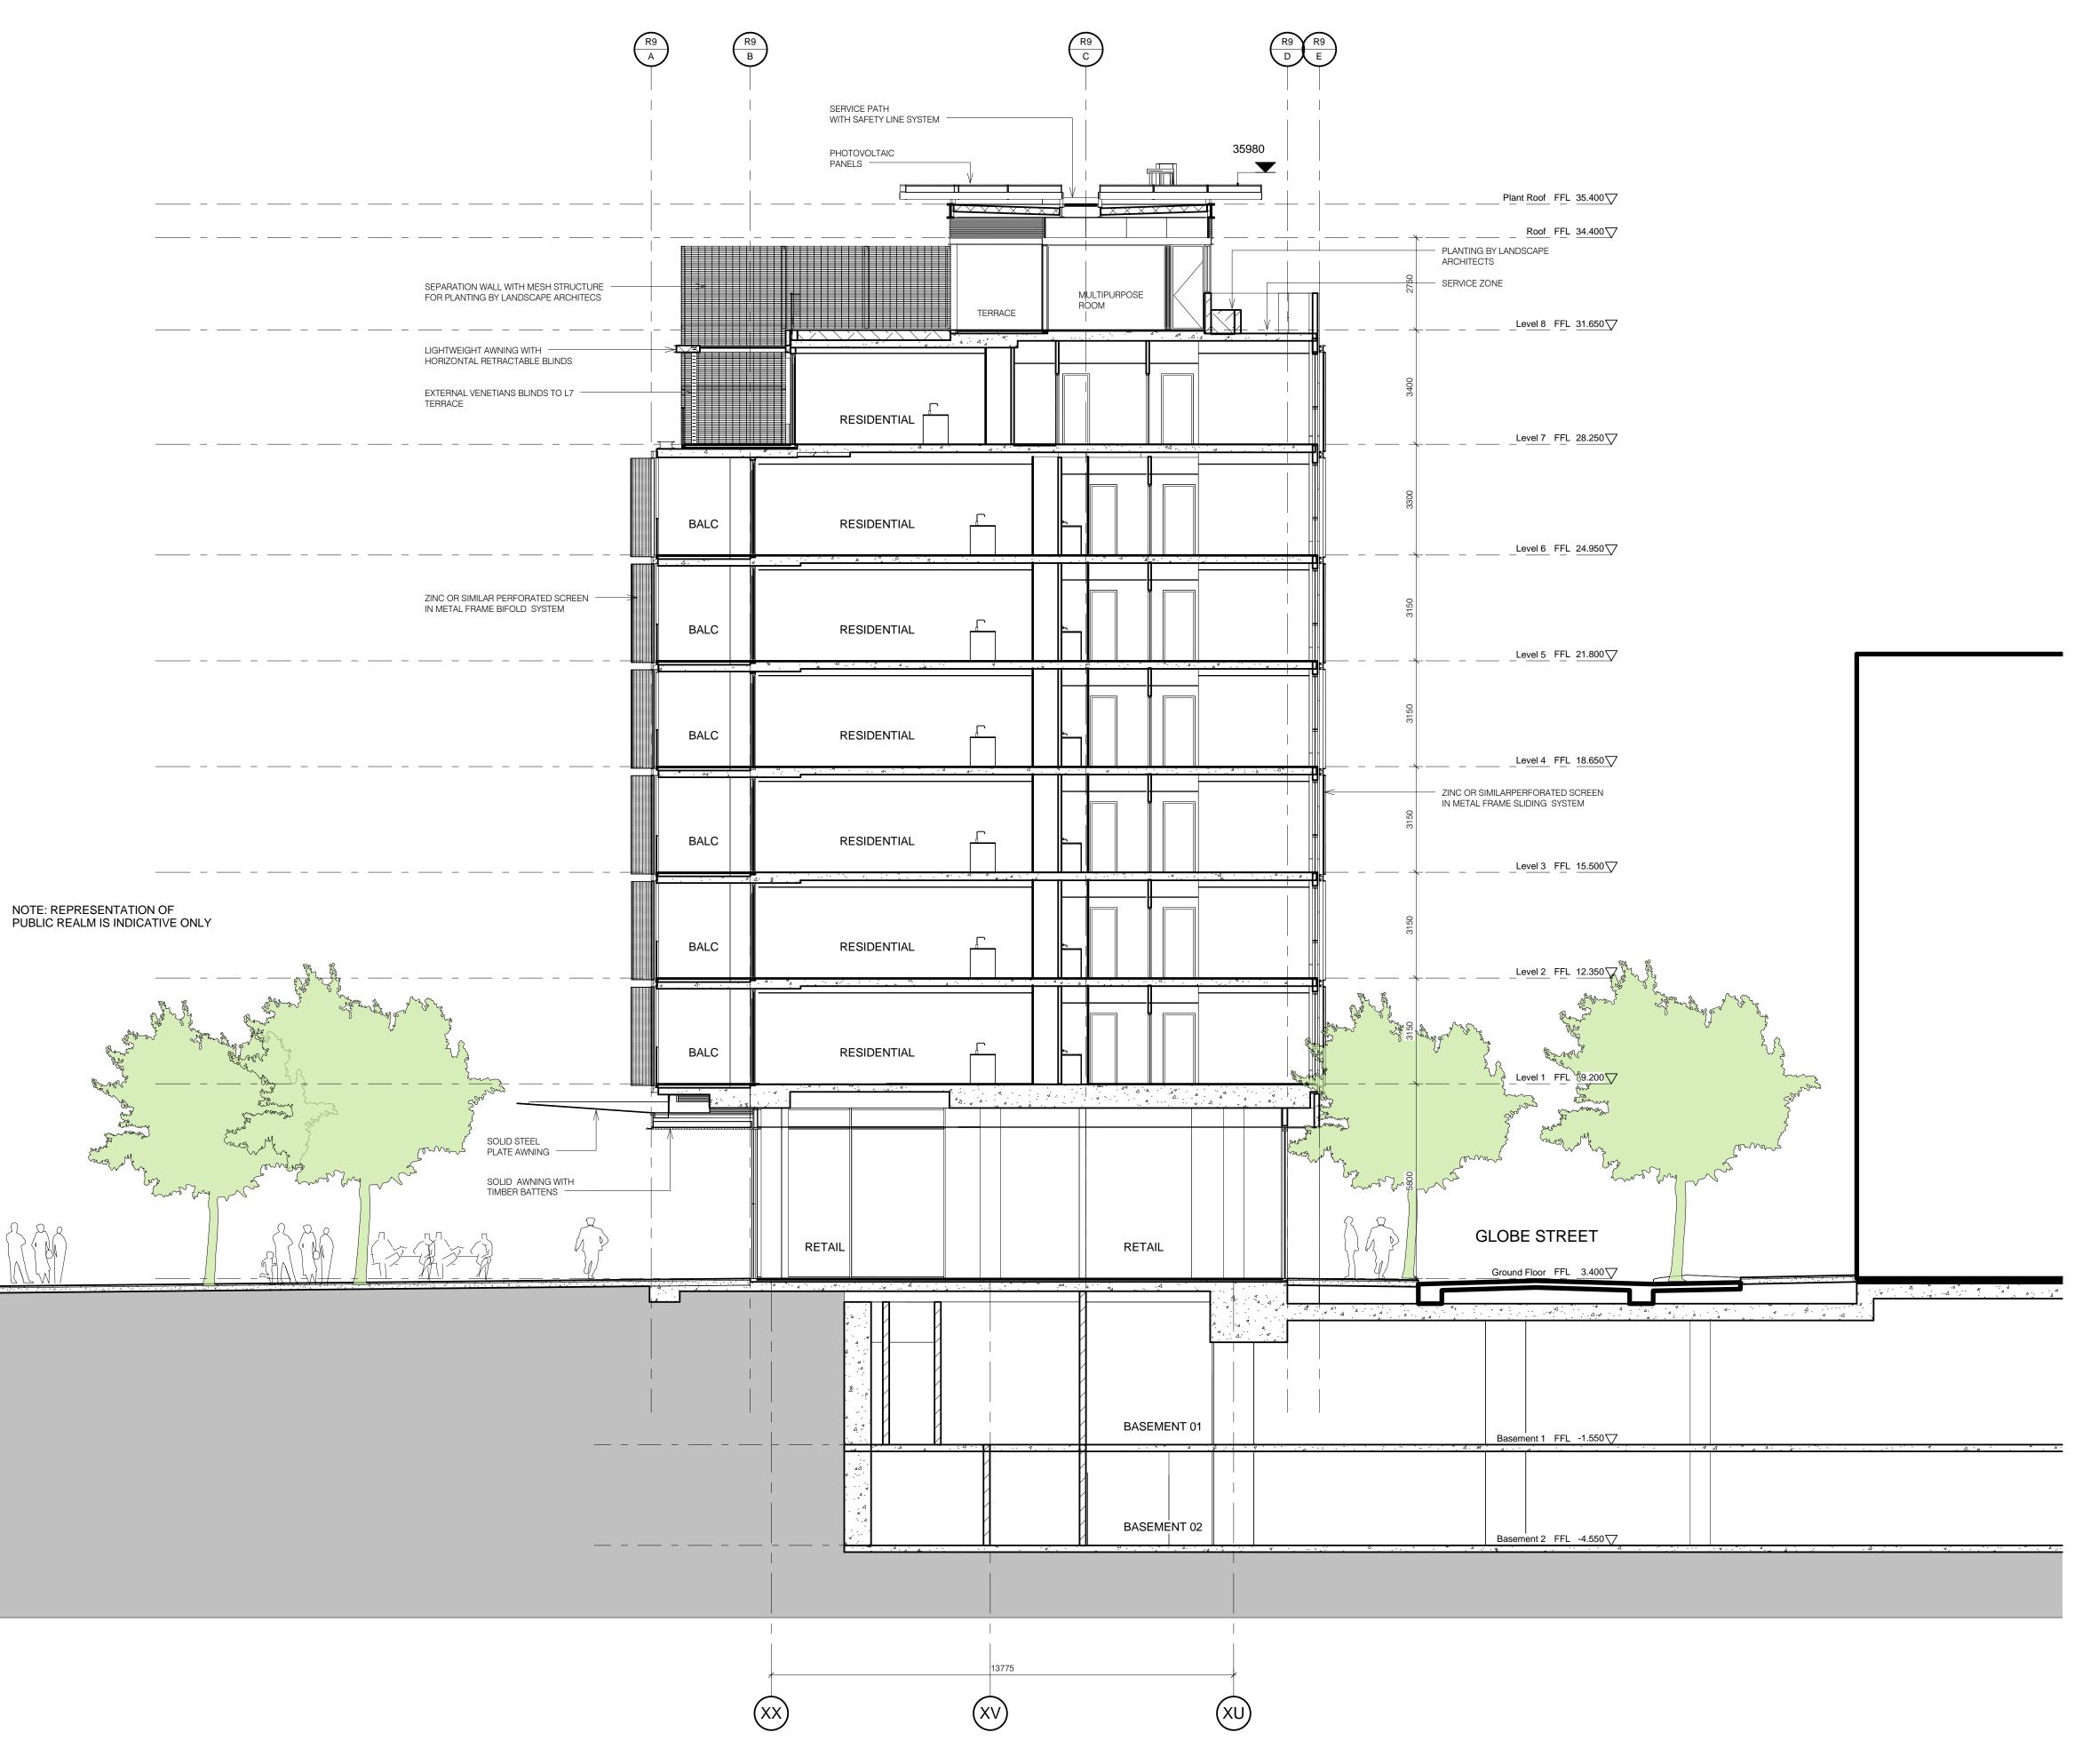

Do not scale from drawings. Verify all dimensions on site before commencing work. Copying or the reproduction of this drawing is strictly prohibited without the consent of Peddle Thorp an Walker P/L. The Architect shall not be liable for any loss or claims whatsoever arising from or in respect of any error existing or resulting from data howsoever transferred from the computer system of the Architect to the systems of the Client or other Consultants. The recipient of the data shall be responsible for checking accuracy and completeness of data received Any use of the elientic data in part or whole shall be at the users risk. The CAD files and their contents are solely representations of the Project information and cannot be rel upon beyond the representation shown on the PDF versions of the drawings as provided by the Archite

nmencing work. wing is strictly prohibited without the consent of Peddle Thorp and loss or claims whatsoever arising from or in respect of any errors err transferred from the computer system of the Architect to the nts. nsible for checking accuracy and completeness of data received. r whole shall be at the users risk. Jely representations of the Project information and cannot be relied on the PDF versions of the drawings as provided by the Architect.	PTW	PTW Architects Level 13, 9 Castlereagh St Sydney NSW Australia 2000	T 612 9232 5877 F 612 9221 4139 www.ptw.com.au	Lend Lease		BARANGAROO SOUTH	
	Collaborating Architects			Developer	Lend Lease	i	Drawn By Date Purpose Appro RP/KG 19/03/13 FOR INFO RF
				Project Management & Construction	Lend Lease		
				Design	Lend Lease		
	Consultant			30 The Bond 30 Hickson Road Millers Point NSW 2000	www.lendlease.com		0 1 2 Project No. Site No. Drawing No.
				These designs, plans and specifications and the copyright there in are the property of Lend Lease and must not be used, reproduced or copied wholly or in part without the written permission of Lend Lease.			212.022 BR9 AD55



