


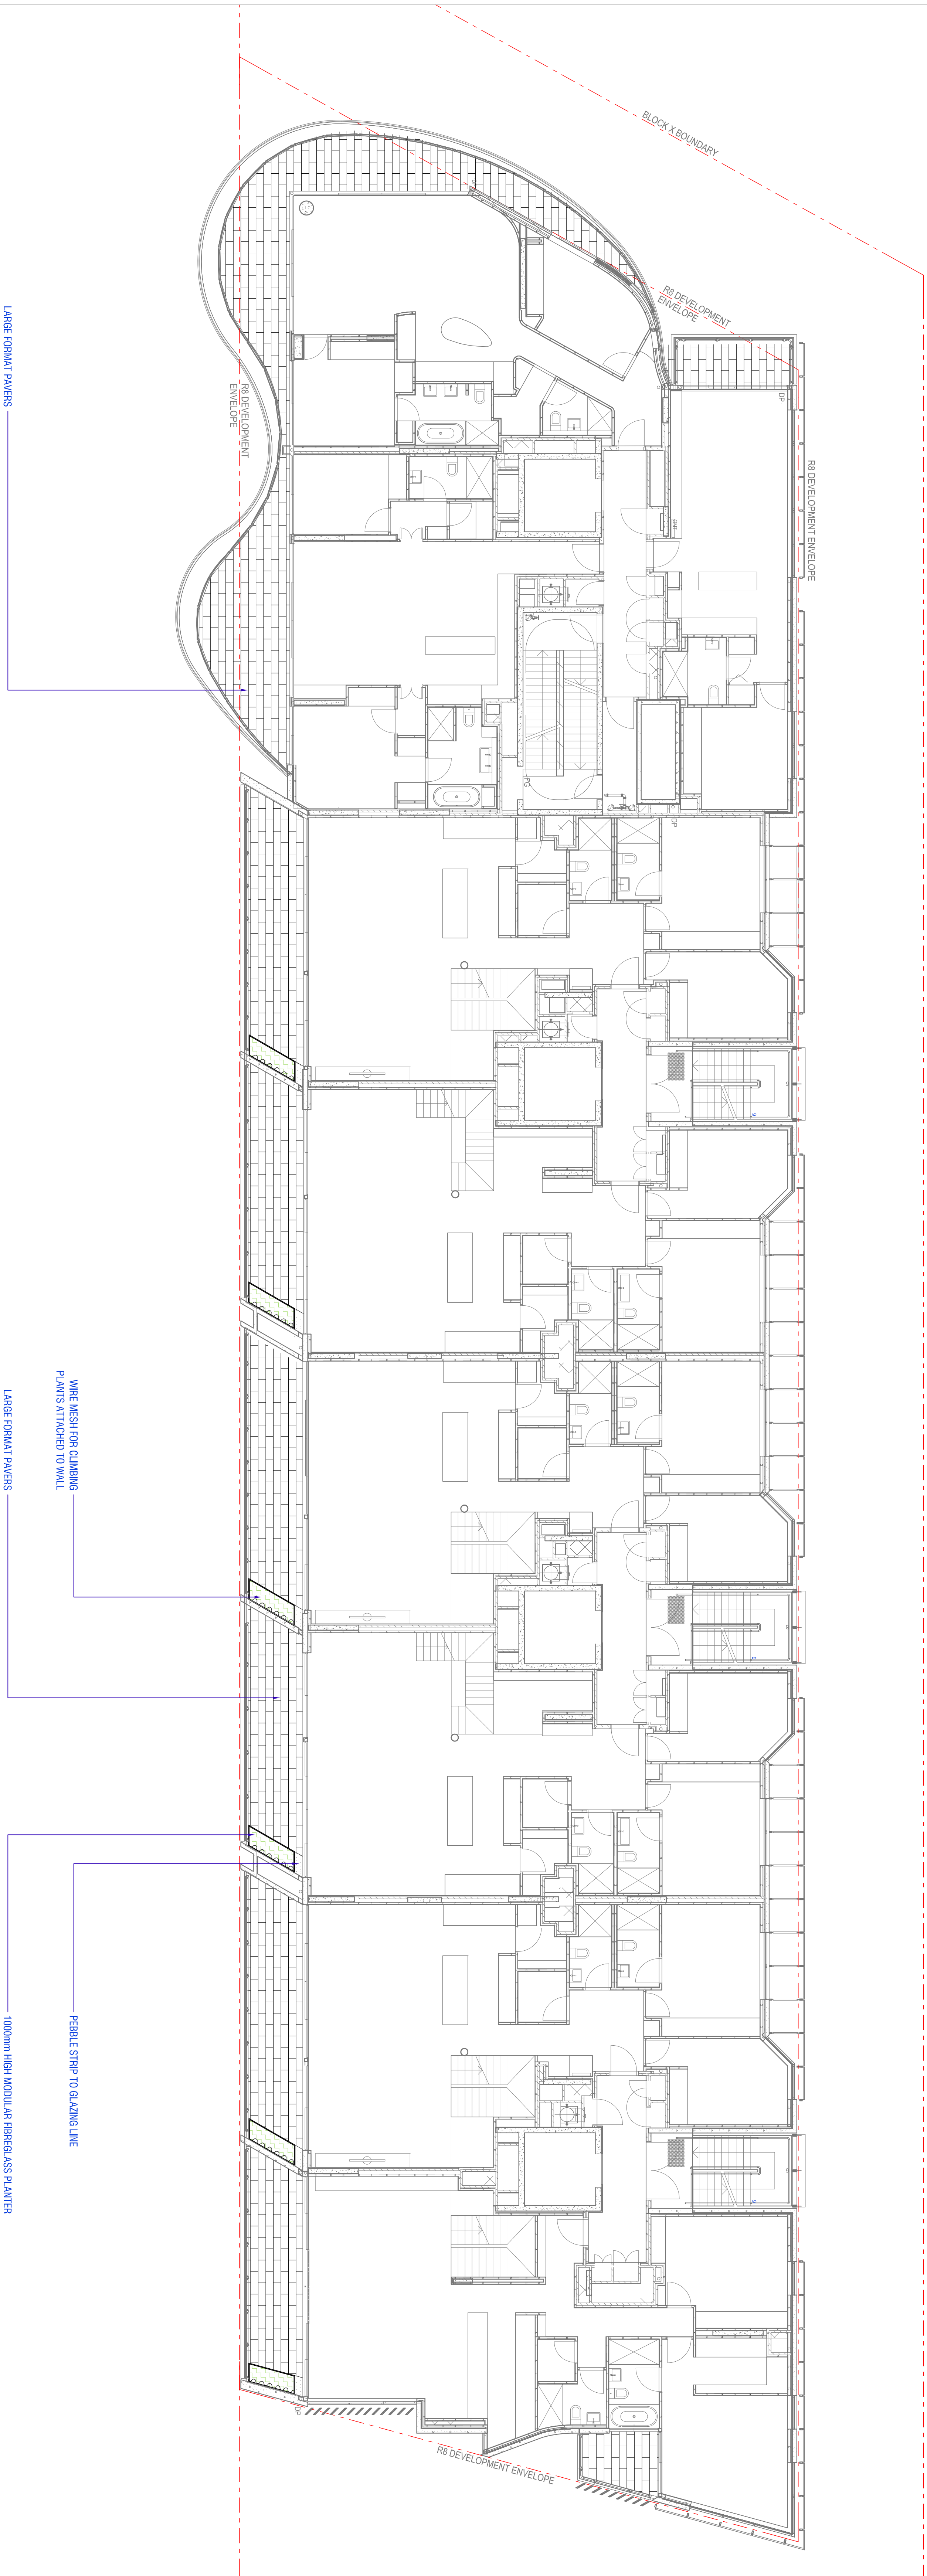

DRAWING	REV	AMENDMENTS
28/09/12	A	ISSUE FOR REVIEW
03/10/12	B	ISSUE FOR PLANNING APPLICATION
08/10/12	C	ISSUE FOR PLANNING APPLICATION
16/10/12	D	ISSUE FOR REVISED PLANNING APPLICATION
25/03/13	E	ISSUE FOR REVISED PLANNING APPLICATION

PROJECT	STATUS
Barangaroo South - Stage 1	ISSUE FOR PA

DRAWING	DRAWN	CHECKED	AUTHOR/EEER
	STC/M	SB	SC/M
DRAWING DATE			SCALE
28.09.2012			25.03.2013 1:100(0/1)