


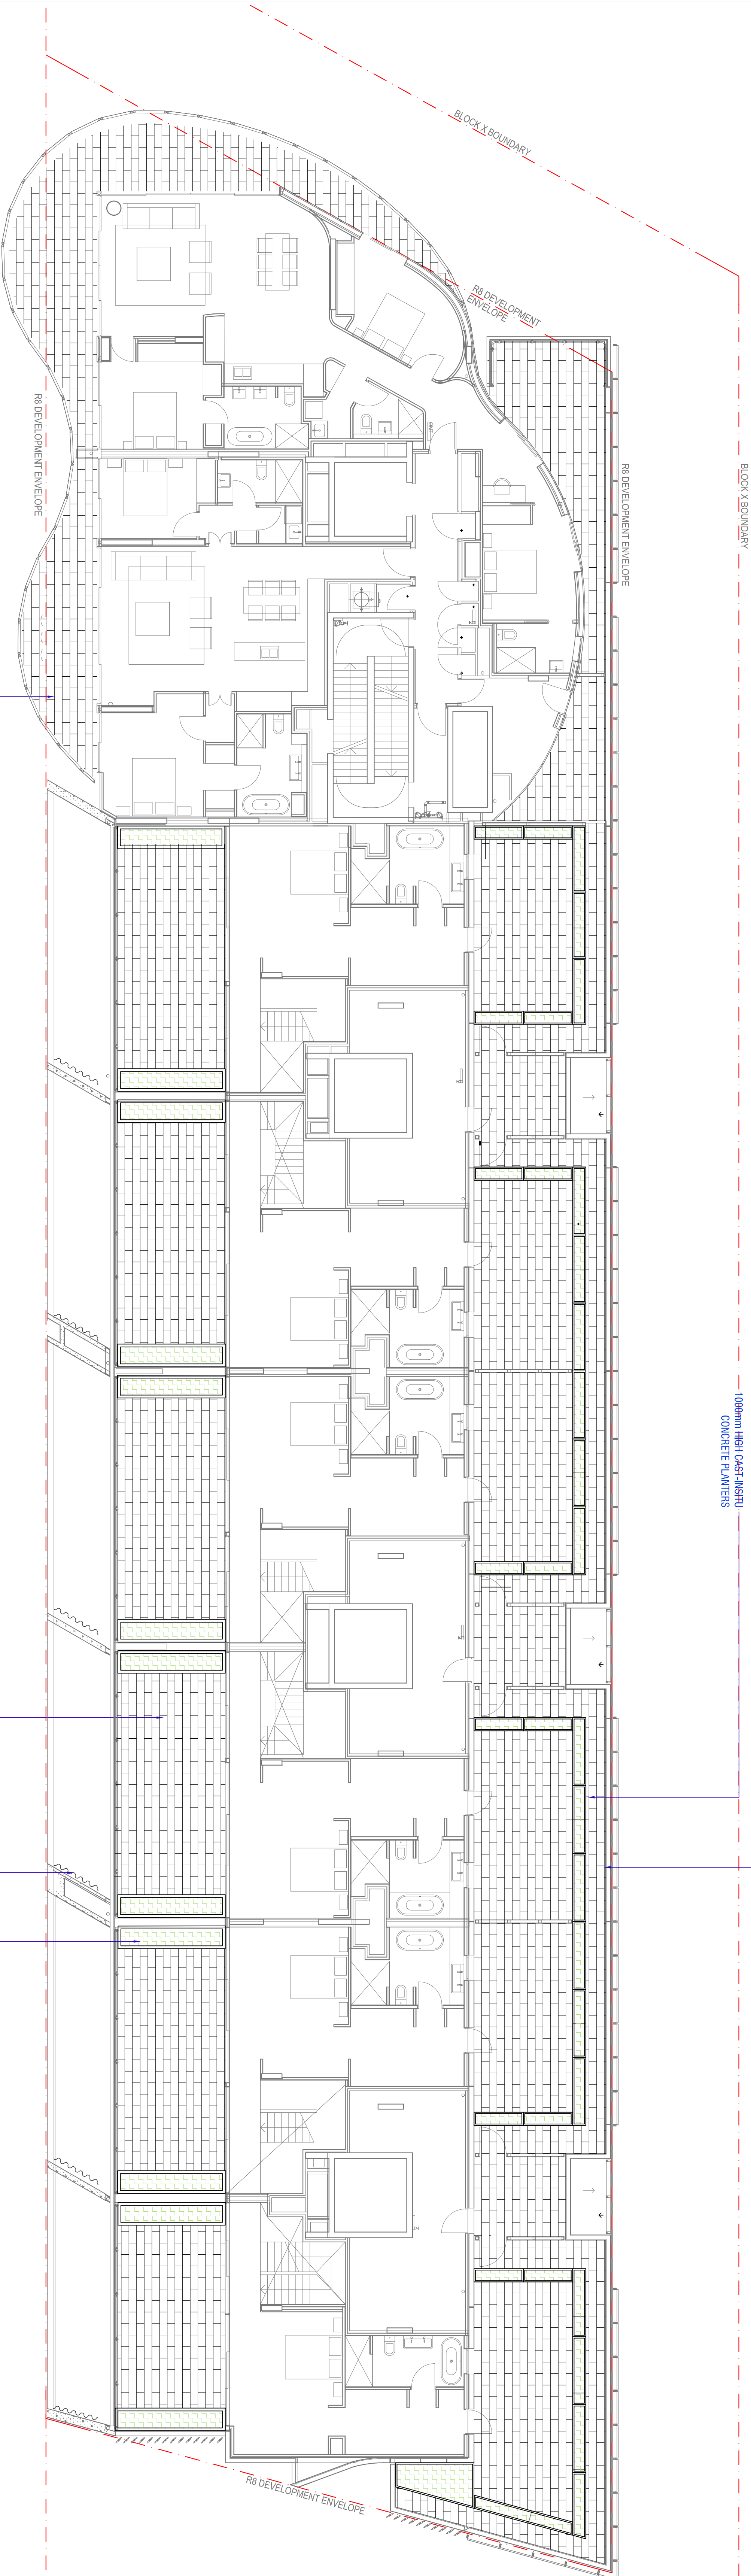

1500mm HIGH BALUSTRADE SCREEN
TO ARCHITECT'S DETAIL

1000mm HIGH CAST-IRON
CONCRETE PLANTERS

LARGE FORMAT PAVING

LARGE FORMAT PAVING

1000mm HIGH MODULAR FIBREGLASS PLANTER

WIRE MESH FIXED TO WALL FOR CLIMBING PLANTS
FROM LEVEL 7

- MASS PLANTING
- LARGE FORMAT PAVING
- PLANTER WALL
- WIRE MESH
(CLIMBING PLANTS)

COMPANY

ASPECT | OCULUS

Level 6, Studio 61
61 Macquarie St,
Sydney NSW 2000
T 02 9669 7182
F 02 9669 7192

LEGEND

NOTES:

DRAWING

REV

AMENDMENTS

28/09/12	A	ISSUE FOR REVIEW
03/10/12	B	ISSUE FOR PLANNING APPLICATION
08/10/12	C	ISSUE FOR PLANNING APPLICATION
16/10/12	D	ISSUE FOR REVISED PLANNING APPLICATION
25/03/13	E	ISSUE FOR REVISED PLANNING APPLICATION
27/03/13	F	ISSUE FOR REVISED PLANNING APPLICATION

PROJECT

Barangaroo South - Stage 1

STATUS

ISSUE FOR PA

DRAWING

STCM

CHECKED

SB

AUTHORISED

SC/RU

DRAWING DATE

28.09.2012

REVISION DATE

27/03/2013

SCALE

1:100@B1

DRAWING NO.

BR8-LPA-108

REVISION

F

0 1 2 3 4m

BR8-LPA-108

F

BR8-LPA-108

F