



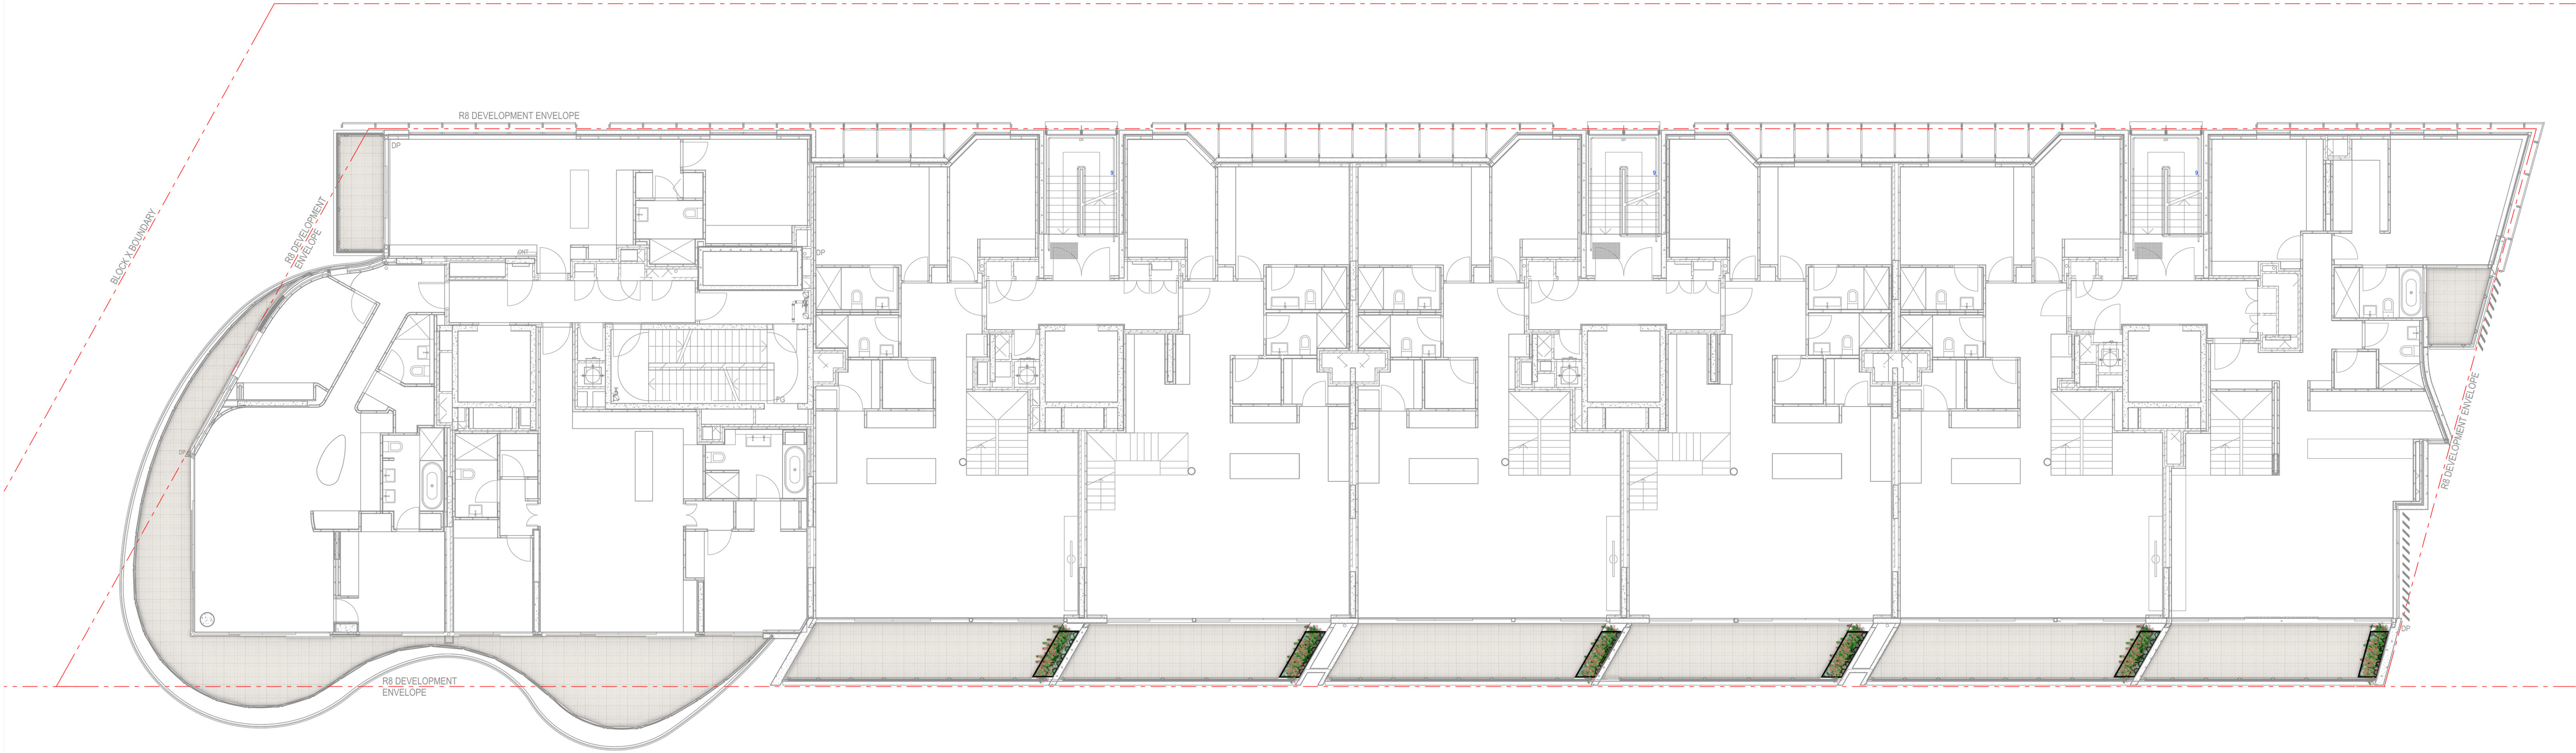

COMPANY
ASPECT | OCULUS
Level 6, Studio 61
61 Marlborough St
Surry Hills NSW 2010
T 02 9699 7182
F 02 9699 7192

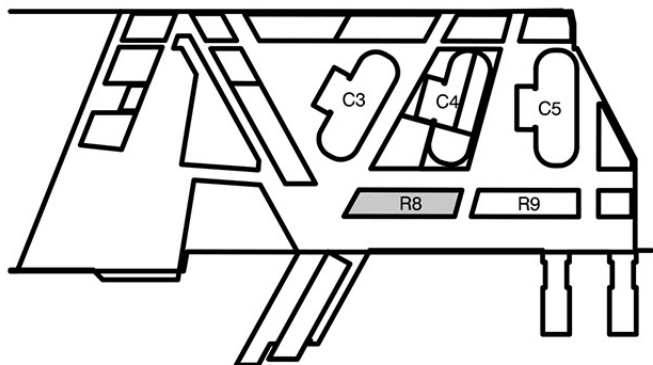

LEGEND
NOTES:



DRAWING	REV	AMENDMENTS
28/09/12	A	ISSUE FOR REVIEW
03/10/12	B	ISSUE FOR PLANNING APPLICATION
08/10/12	C	ISSUE FOR PLANNING APPLICATION
16/10/12	D	ISSUE FOR REVISED PLANNING APPLICATION
25/03/13	E	ISSUE FOR REVISED PLANNING APPLICATION

PROJECT
Barangaroo South - Stage 1
STATUS
ISSUE FOR PA

DRAWING
**R8 Planning Application
LEVEL 7 PLAN**



DRAWN
ST/CM
CHECKED
SB
AUTHORISED
SC/RJ

DRAWING DATE
28.09.2012
REVISION DATE
25/03/2013
SCALE
1:100@B1

DRAWING NO.
BR8-LSKPA-107

REVISION
E