


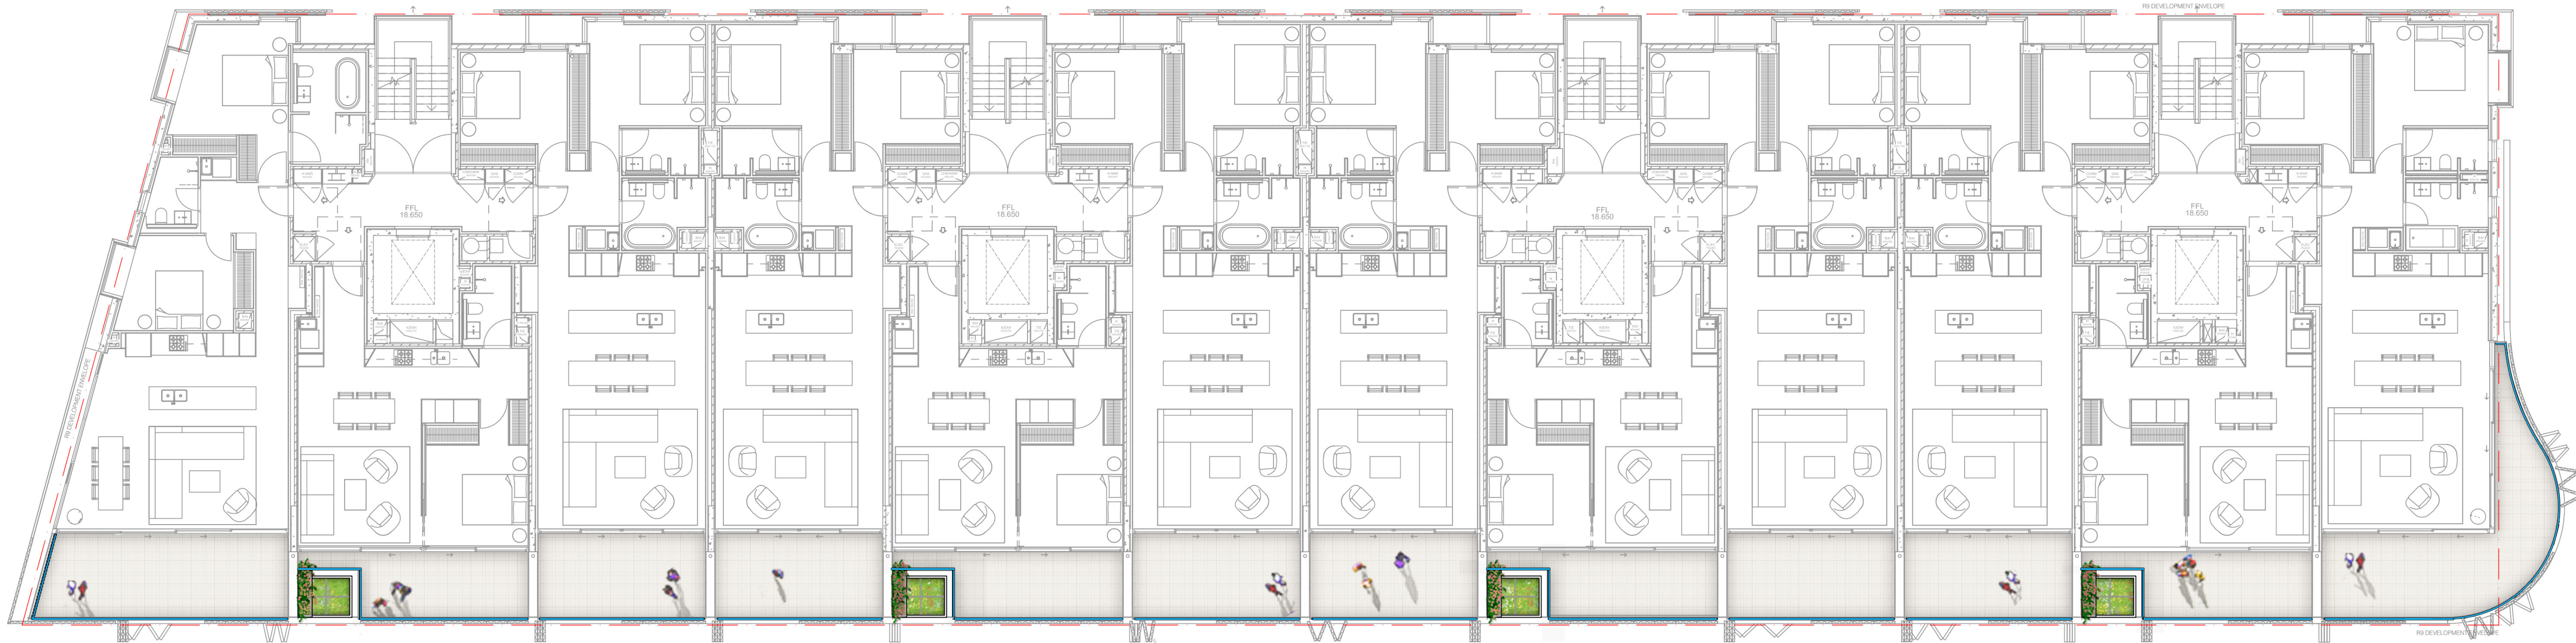

COMPANY


ASPECT | OCULUS



Level 6, Studio 61  
61 Marlborough St  
Surry Hills NSW 2010  
T 02 9699 7182  
F 02 9699 7192

LEGEND

NOTES:

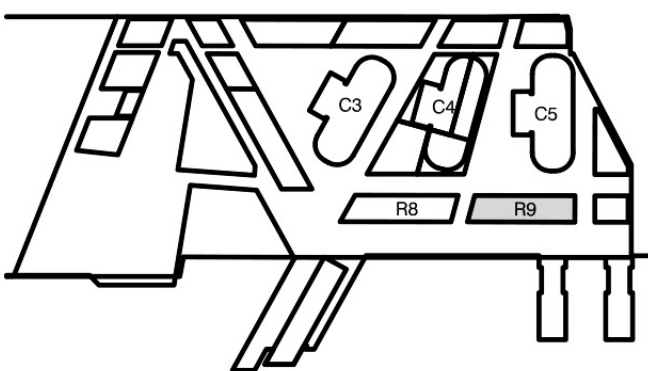

| DRAWING  | REV | AMENDMENTS                             |
|----------|-----|----------------------------------------|
| 26/09/12 | A   | ISSUE FOR REVIEW                       |
| 03/10/12 | B   | ISSUE FOR PLANNING APPLICATION         |
| 10/10/12 | C   | ISSUE FOR REVISED PLANNING APPLICATION |
| 25/03/13 | D   | ISSUE FOR REVISED PLANNING APPLICATION |

PROJECT

Barangaroo South - Stage 1

STATUS

ISSUE FOR PA

DRAWING

R9 Planning Application  
LEVEL 4 PLAN



DRAWN

ST/CM

CHECKED

SB

AUTHORISED

SC/RJ

DRAWING DATE

03.10.2012

REVISION DATE

25/03/13

SCALE

1:100@B1

DRAWING NO.

BR9-LSKPA-104

REVISION

D