





COMPANY
ASPECT | OCULUS

Level 6, Studio 61
61 Marlborough St
Surry Hills NSW 2010
T 02 9699 7192
F 02 9699 7192

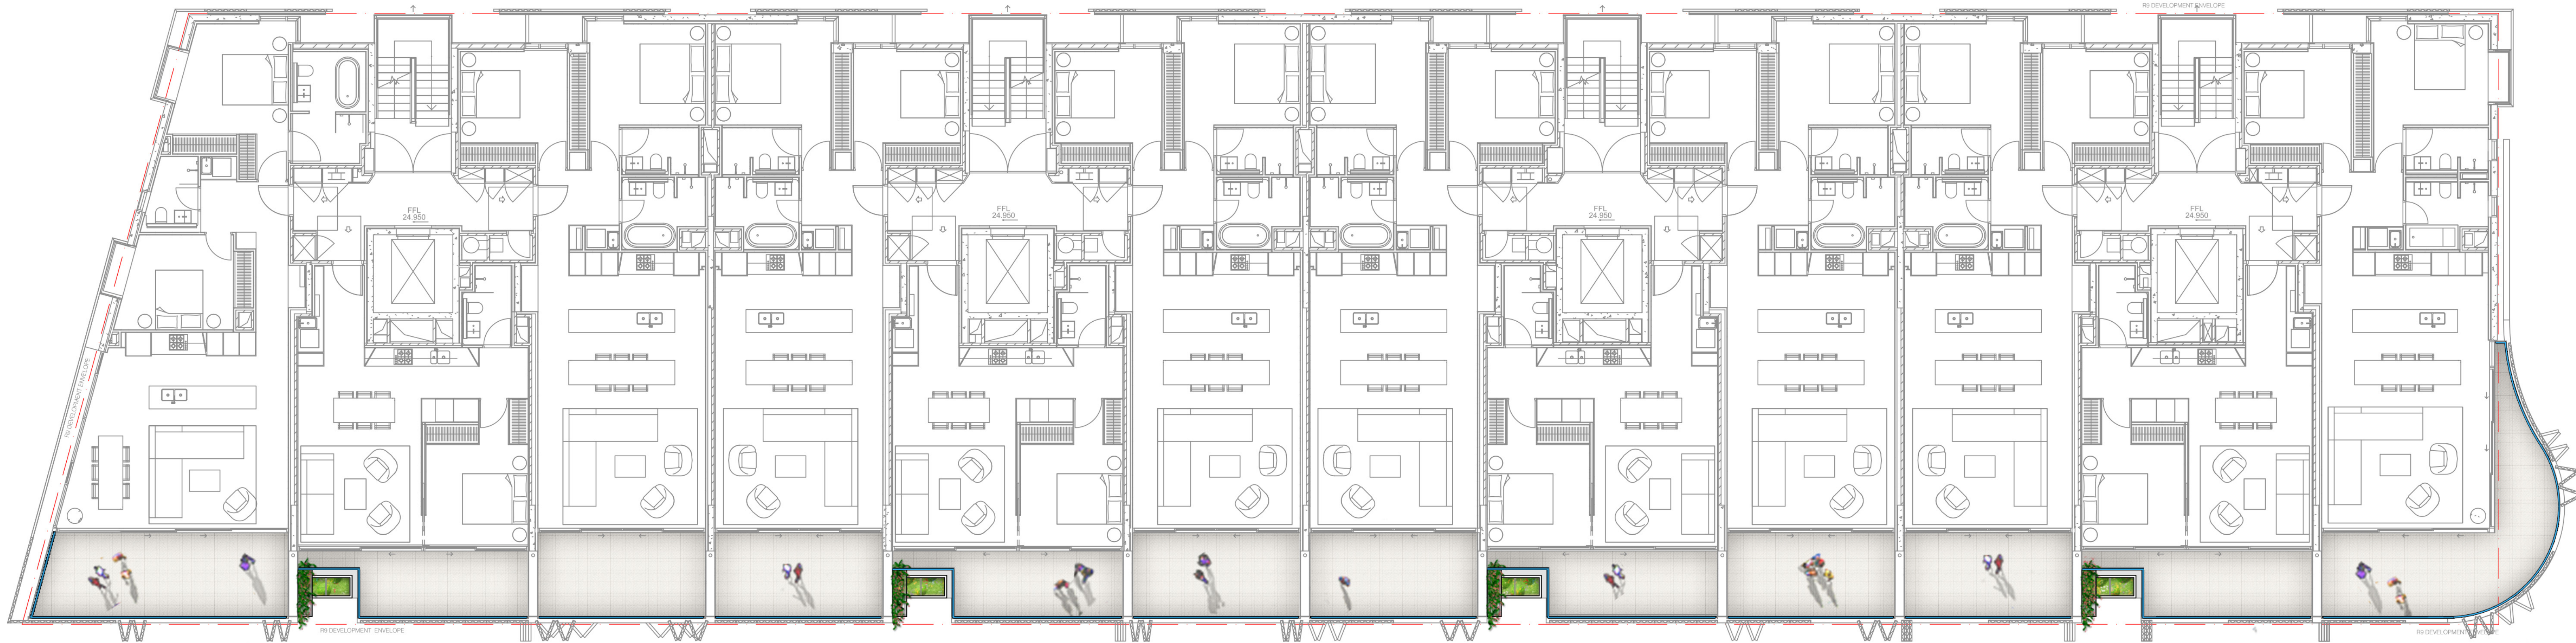

LEGEND
NOTES:

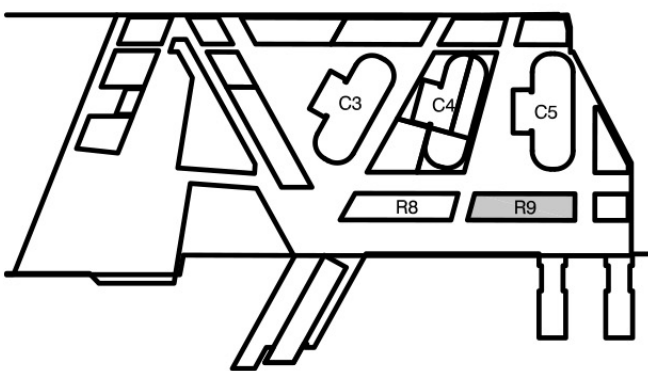

DRAWING	REV	AMENDMENTS
26/09/12	A	ISSUE FOR REVIEW
03/10/12	B	ISSUE FOR PLANNING APPLICATION
10/10/12	C	ISSUE FOR REVISED PLANNING APPLICATION
25/03/13	D	ISSUE FOR REVISED PLANNING APPLICATION

PROJECT
Barangaroo South - Stage 1

STATUS
ISSUE FOR PA

DRAWING
**R9 Planning Application
TYPICAL LEVEL 5 & 6 PLAN**



DRAWN
ST/CM

CHECKED
SB

AUTHORISED
SC/RJ

DRAWING DATE
03.10.2012

REVISION DATE
25/03/13

SCALE
1:100@B1

DRAWING NO.
BR9-LSKPA-105-106

REVISION
D