
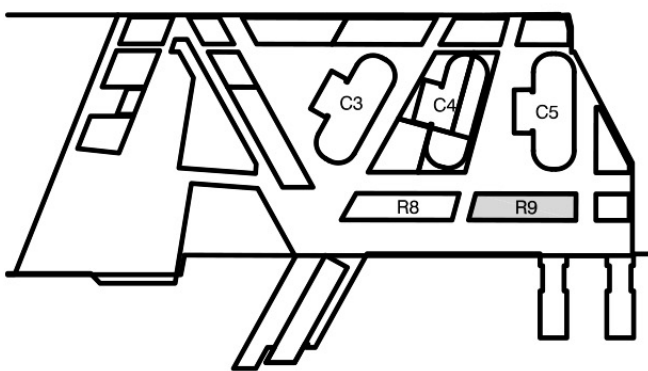


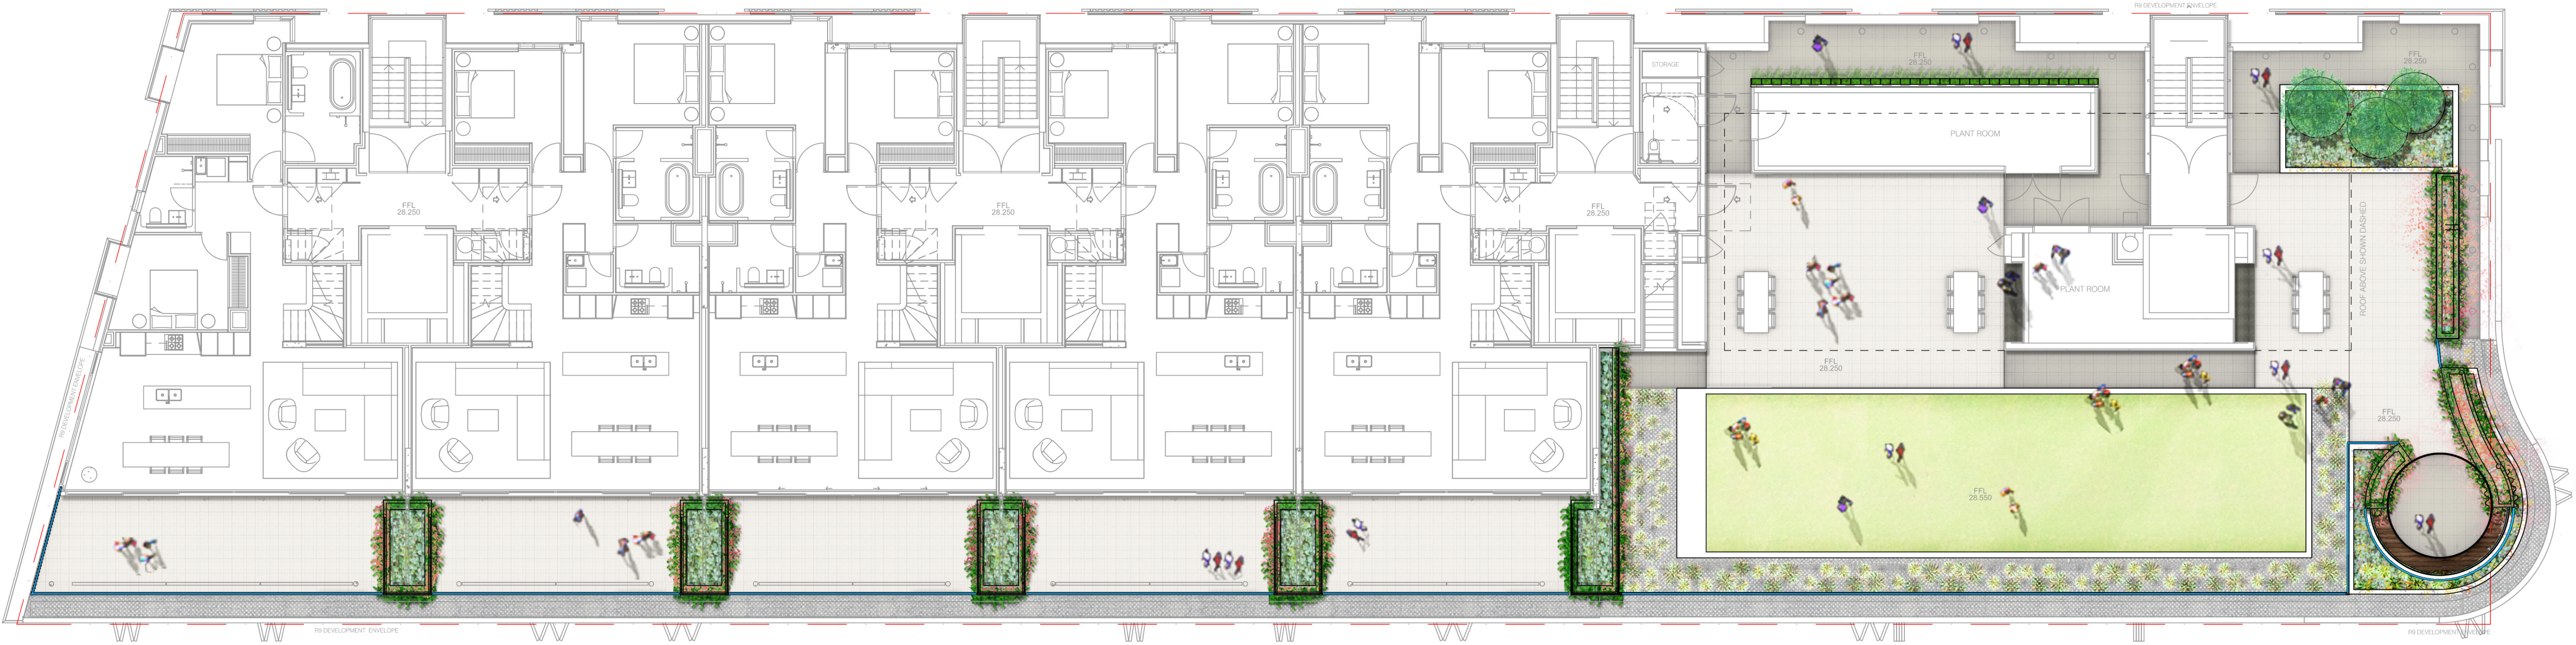

DRAWING	REV	AMENDMENTS
26/09/12	A	ISSUE FOR REVIEW
03/10/12	B	ISSUE FOR REVIEW
10/10/12	C	ISSUE FOR REVISED PLANNING APPLICATION
25/03/13	D	ISSUE FOR REVISED PLANNING APPLICATION

PROJECT
Barangaroo South - Stage 1

STATUS
ISSUE FOR PA

DRAWING
**R9 Planning Application
LEVEL 7 PLAN**



DRAWN
ST/CM

CHECKED
SB

AUTHORISED
SC/RJ

DRAWING DATE
03.10.2012

REVISION DATE
25/03/13

SCALE
1:100@B1

DRAWING NO.
BR9-LSKPA-107

REVISION
D