





COMPANY
ASPECT | OCULUS

Level 6, Studio 61
61 Marlborough St
Surry Hills NSW 2010
T 02 9699 7182
F 02 9699 7192

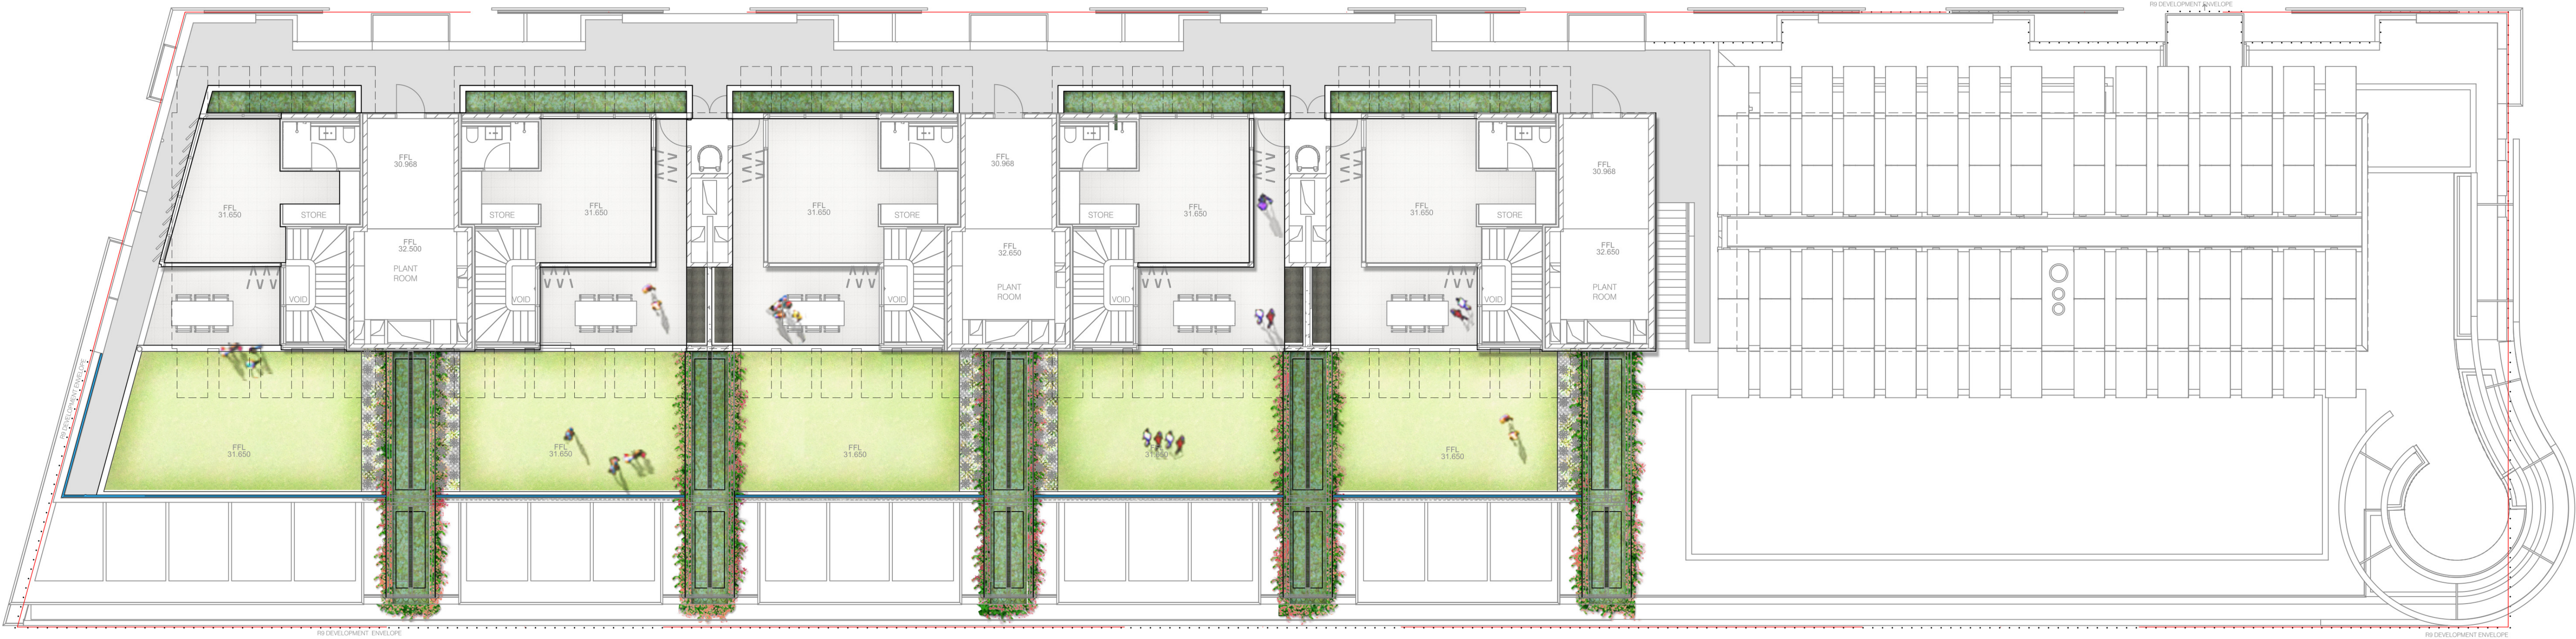

LEGEND
NOTES:

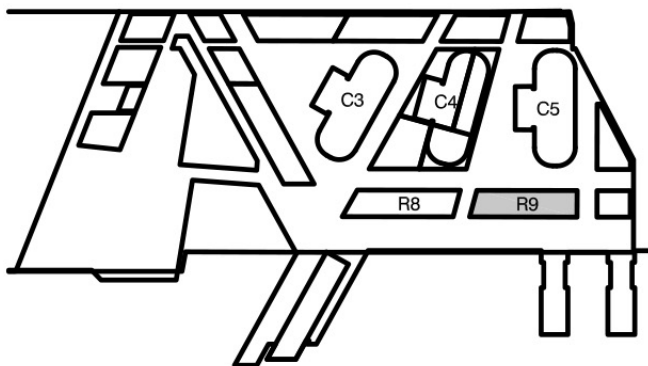

DRAWING	REV	AMENDMENTS
26/09/12	A	ISSUE FOR REVIEW
03/10/12	B	ISSUE FOR PLANNING APPLICATION
10/10/12	C	ISSUE FOR REVISED PLANNING APPLICATION
25/03/13	D	ISSUE FOR REVISED PLANNING APPLICATION

PROJECT
Barangaroo South - Stage 1

STATUS
ISSUE FOR PA

DRAWING
**R9 Planning Application
LEVEL 8 PLAN**



DRAWN ST/CM	CHECKED SB	AUTHORISED SC/RJ
-----------------------	----------------------	----------------------------

DRAWING DATE 03.10.2012	REVISION DATE 25/03/13	SCALE 1:100@B1
-----------------------------------	----------------------------------	--------------------------

DRAWING NO.
BR9-LSKPA-108

REVISION
D