


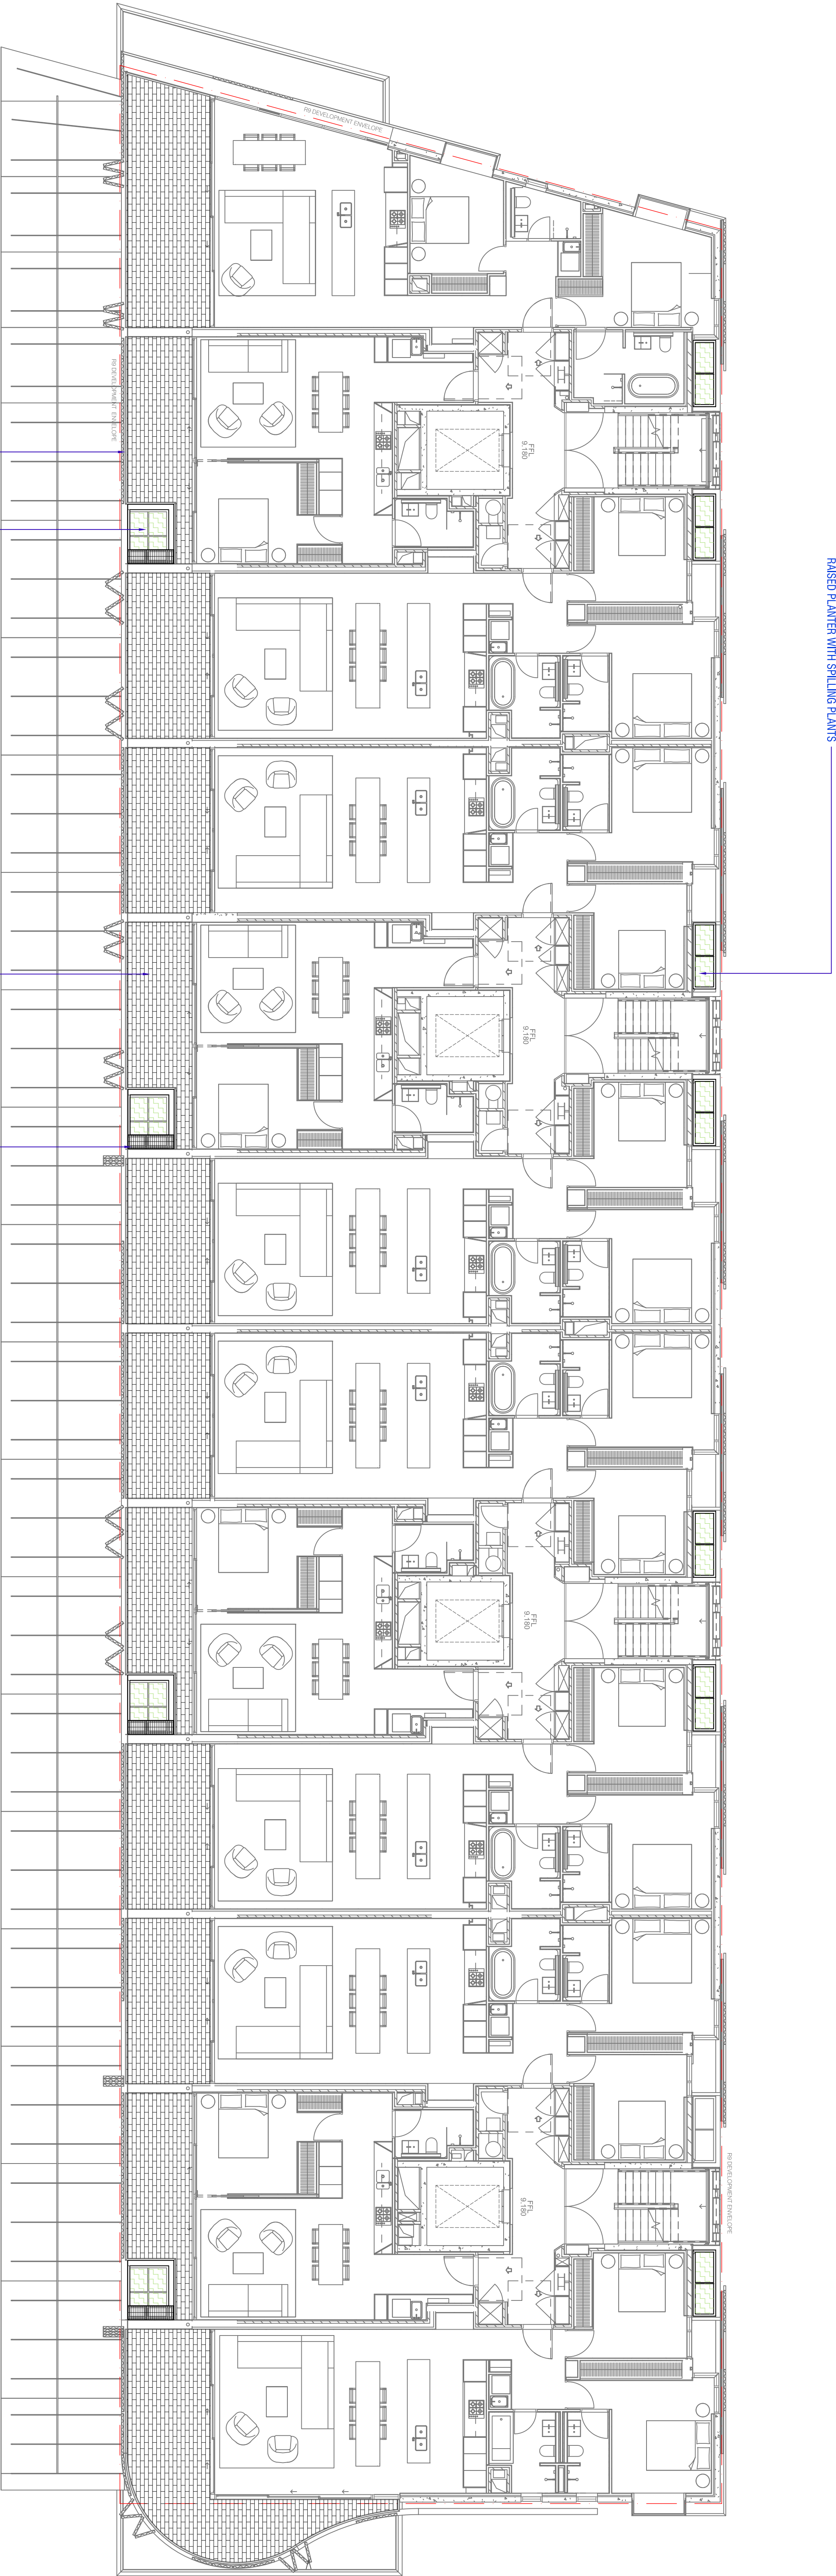

RAISED PLANTER WITH SPILLING PLANTS

GLASS BALUSTRADE TO ARCHITECT'S DETAIL

MASS & CLIMBING PLANTS IN RAISED PLANTER

WIRE MESH FOR CLIMBING
PLANTS ATTACHED TO WALL

LARGE FORMAT PAVERS TO BALCONY

- MASS PLANTING
- PAVING
- PLANTER WALL
- WIRE MESH
(CLIMBING PLANTS)

COMPANY

ASPECT | OCULUS

Level 6, Studio 61
61 Macquarie St,
Sydney NSW 2000
T 02 9699 7192
F 02 9699 7192

LEGEND

NOTES:

DRAWING

REV

AMENDMENTS

26/03/12	A	ISSUE FOR REVIEW
03/10/12	B	ISSUE FOR PLANNING APPLICATION
10/10/12	C	ISSUE FOR REVISED PLANNING APPLICATION
26/03/13	D	ISSUE FOR REVISED PLANNING APPLICATION

PROJECT

Barangaroo South - Stage 1

DRAWING

R9 Planning Application
LEVEL 1 PLAN

DRAWING

STCM

CHECKED

SB

AUTHORISED

SC/RJ

DRAWING DATE

03.10.2012

REVISION DATE

26/03/13

SCALE

1:100@61

DRAWING NO.

BR9-LPA-101

REVISION

D



Lend Lease

