


AVON ROAD PYMBLE

LANDSCAPE DESIGN

DEVELOPMENT APPLICATION

DRAWING SCHEDULE

DA - 000	LANDSCAPE COVER SHEET	
DA - 001	LANDSCAPE PLAN	1:200
DA - 002	LANDSCAPE DESIGN FEATURES	
DA - 501	DETAILS	
DA - 502	DETAILS / SECTION ELEVATION	
DA - C100	LANDSCAPE MASTERPLAN - COLOUR	1:200

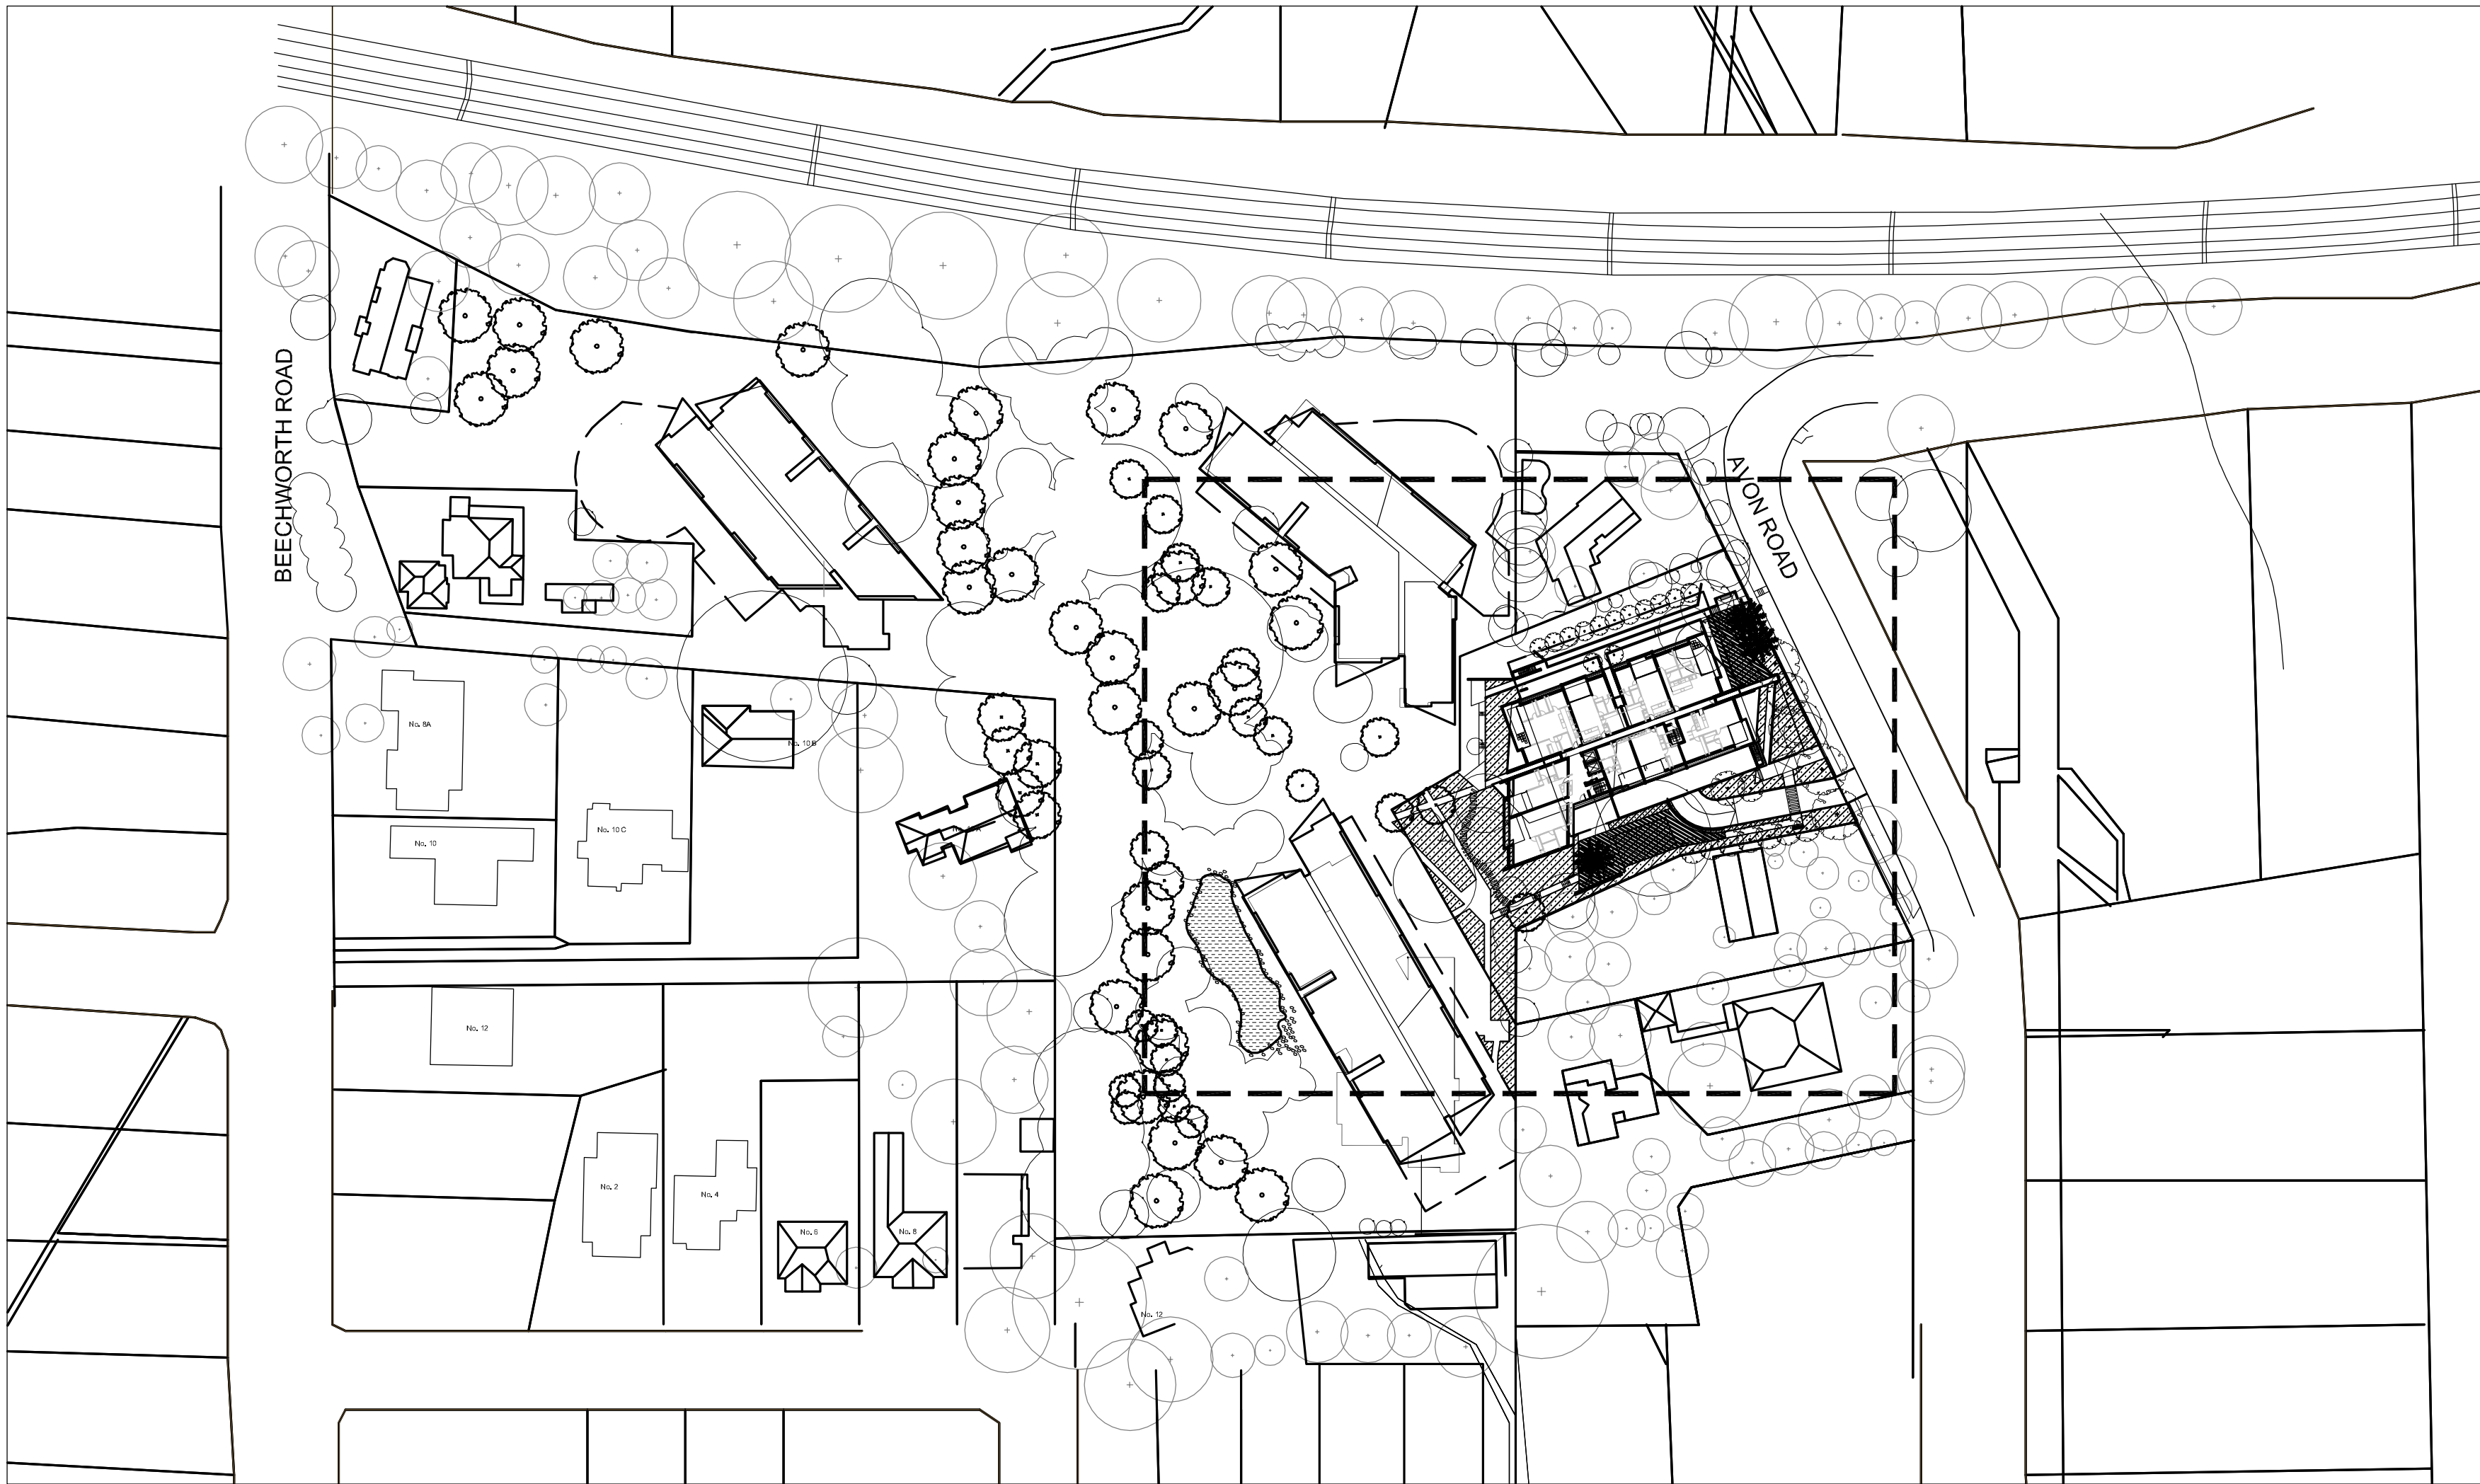

© 2012 Site Image (NSW) Pty Ltd ABN 44 801 262 380 as agent for Site Image NSW Partnership. All rights reserved. This drawing is copyright and shall not be reproduced or copied in any form or by any means (graphic, electronic or mechanical including photocopy) without the written permission of Site Image (NSW) Pty Ltd. Any license, expressed or implied, to use this document for any purpose what so ever is restricted to the terms of the written agreement between Site Image (NSW) Pty Ltd and the instructing party.

The contractor shall check and verify all work on site (including work by others) before commencing the landscape installation. Any discrepancies are to be reported to the Project Manager or Landscape Architect prior to commencing work. Do not scale this drawing. Any required dimensions not shown shall be referred to the Landscape Architect for confirmation.

Issue	Revision Description	Drawn	Check	Date
F	BUILDING 1 FOOTPRINT AMENDED	JS	RS	20.05.2013
E	REVISED DEVELOPMENT APPLICATION	KA	RS	19.04.2013
D	DRIVEWAY AMENDMENT	PH	RS	04.12.2012
C	REVISED DRAWING NUMBERS	KA	RS	28.11.2012
B	DEVELOPMENT APPLICATION	KA	RS	28.11.2012
A	Preliminary	PH	RS	07.11.2012

LEGEND

Key Plan:

Client:
JW Neale Pty Ltd
(Recievers & Managers Appointed)

Project:
Avon Road Pymble
Building 1

SITE IMAGE

Level 1, 3-5 Baptist Street
Surry Hills NSW 2010
Australia

Tel: (61 2) 8332 5600
Fax: (61 2) 9698 2877
www.siteimage.com.au

Site Image (NSW) Pty Ltd
ABN 44 801 262 380

Landscape Architects

DEVELOPMENT APPLICATION

Drawing Name:
COVERSHEET

Scale: 1:1000 @ A1	0 5 10 25 50m	
Job Number:	Drawing Number:	Issue:
SS12-2482	DA - 000	F