


[illegible]

NOT FOR CONSTRUCTION

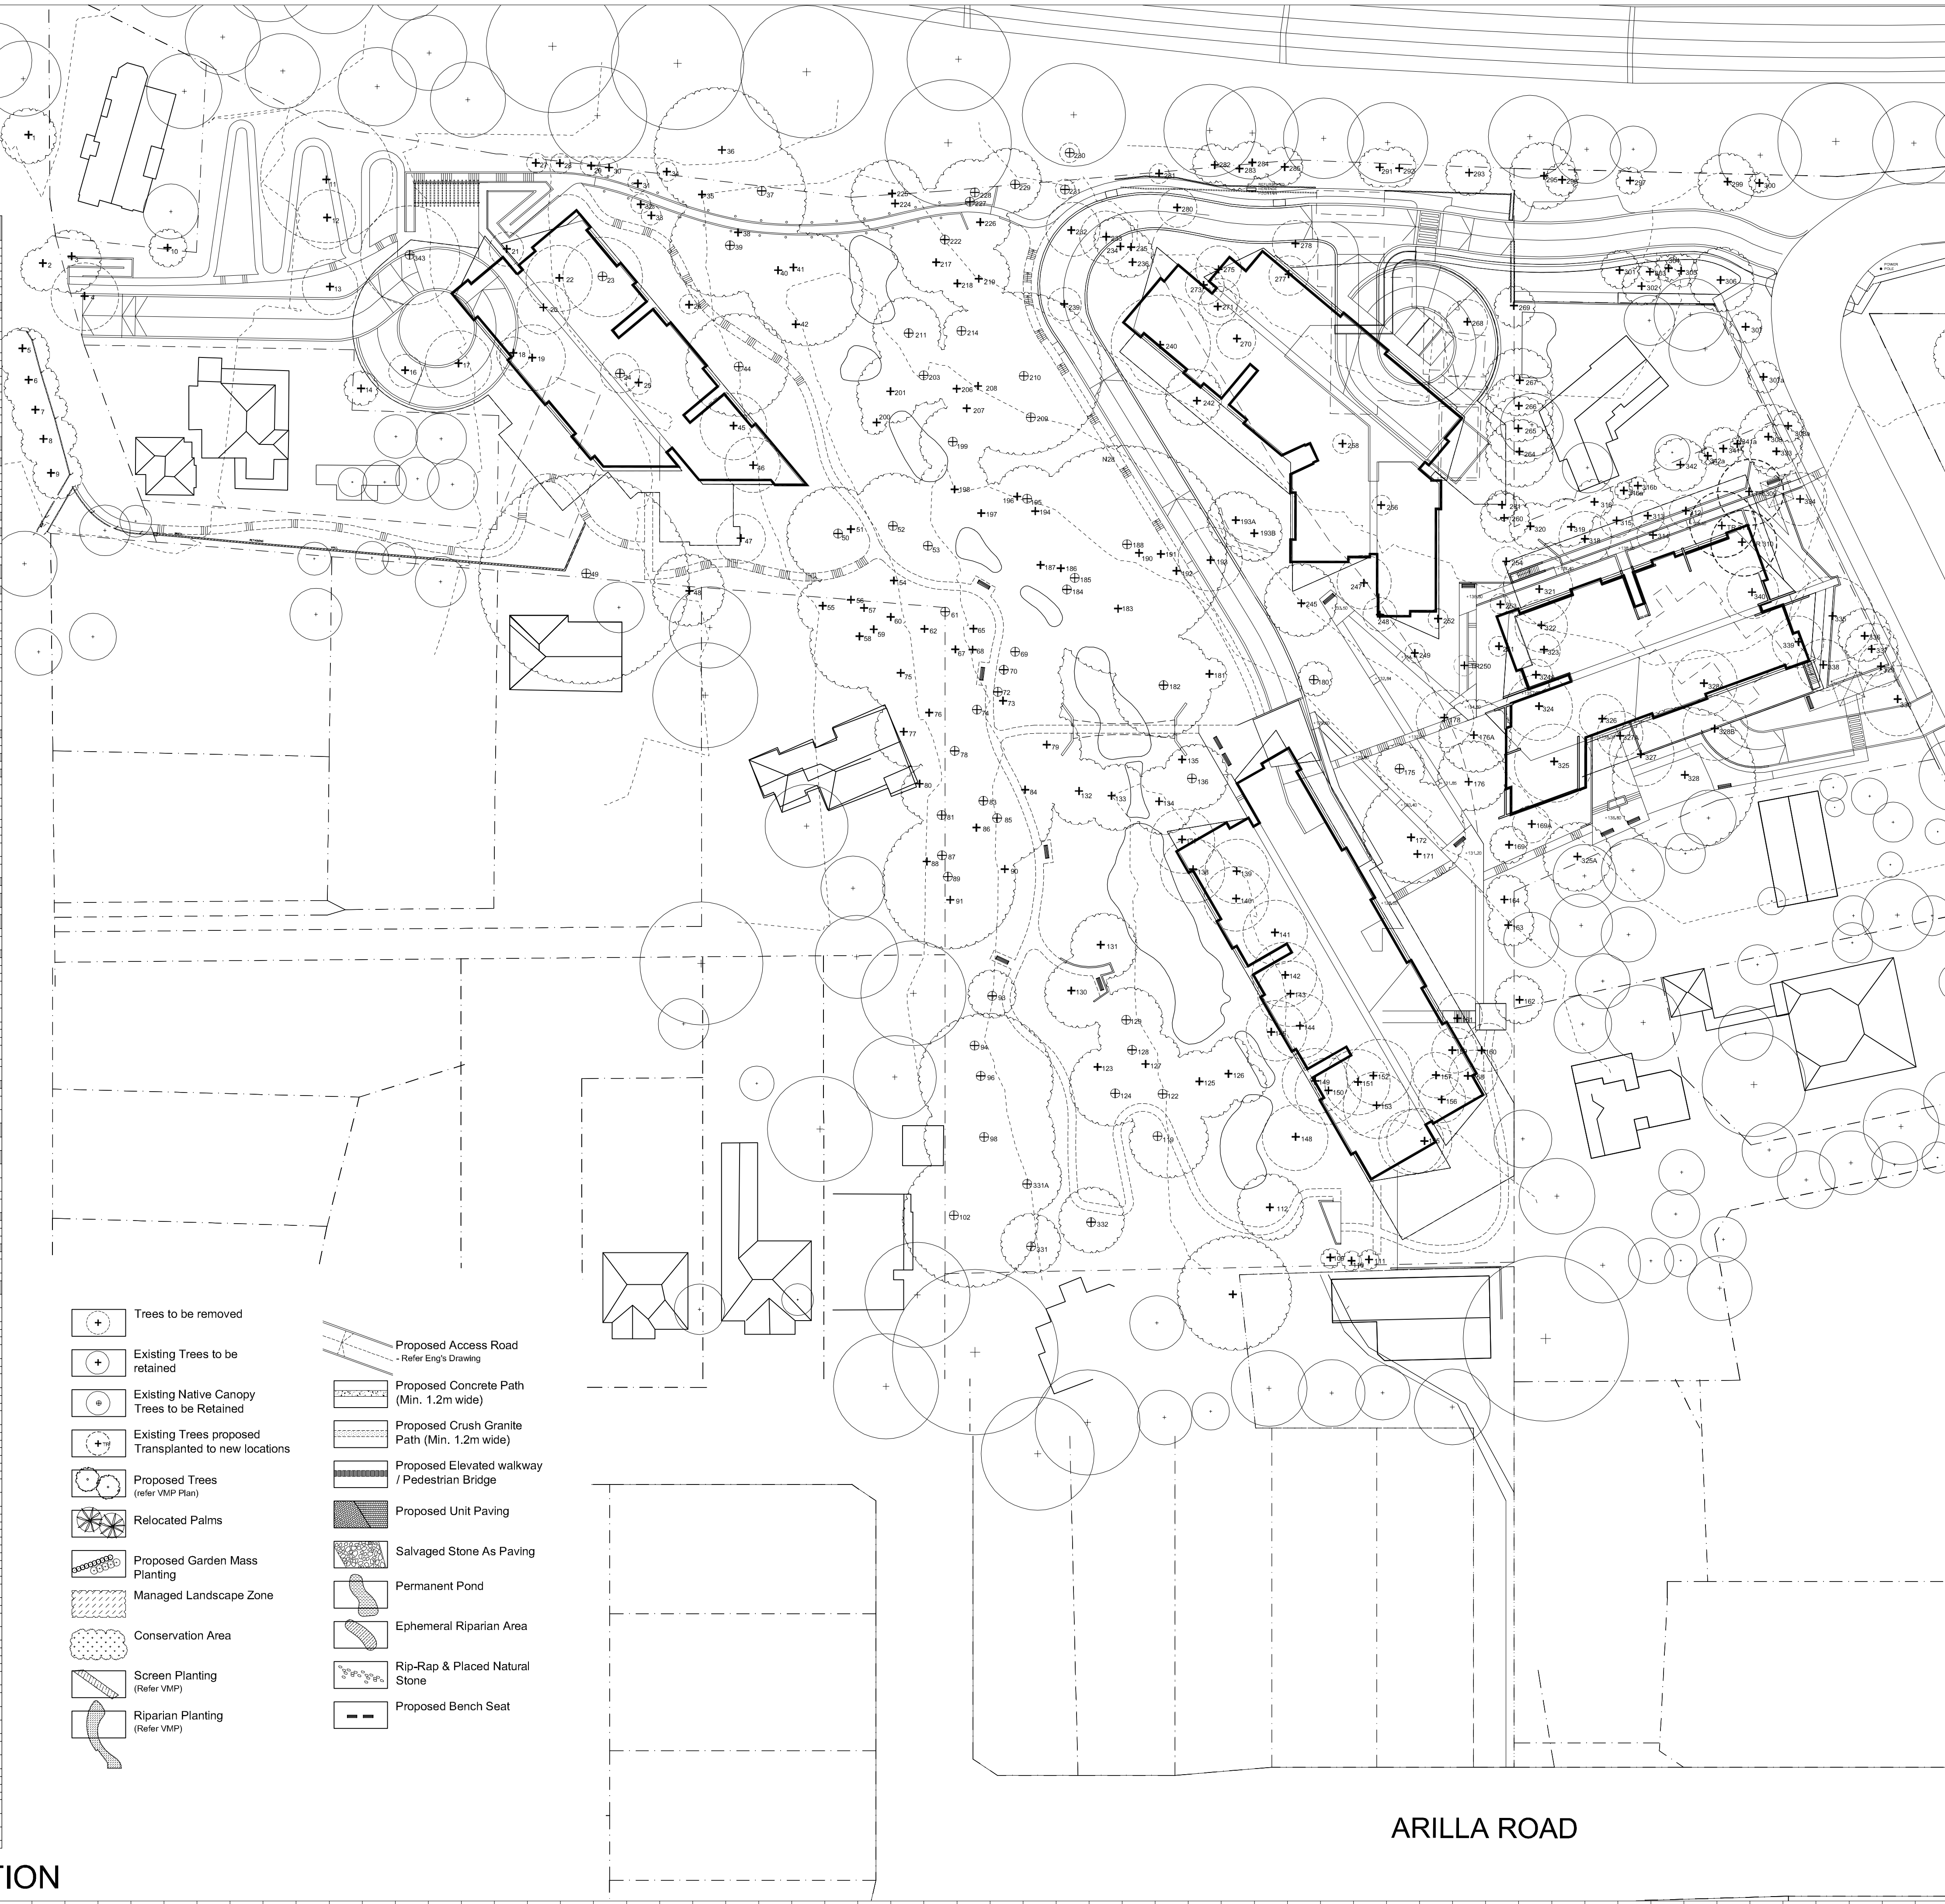


© 2012 Site Image (NSW) Pty Ltd ABN 44 801 262 380 as agent for Site Image NSW Partnership. All rights reserved. This drawing is copyright and shall not be reproduced or copied in any form or by any means (graphic, electronic or mechanical including photocopy) without the written permission of Site Image (NSW) Pty Ltd Any license, expressed or implied, to use this document for any purpose what so ever is restricted to the terms of the written agreement between Site Image (NSW) Pty Ltd and the instructing party.

The contractor shall check and verify all work on site (including work by others) before commencing the landscape installation. Any discrepancies are to be reported to the Project Manager or Landscape Architect prior to commencing work. Do not scale this drawing. Any required dimensions not shown shall be referred to the Landscape Architect for confirmation.

						REV DATE
						REV DATE
G	BUILDING 1 FOOTPRINT AMENDED	JS	RS			20.05.2013
F	BUILDING 3 & 5 FOOTPRINT AMENDED	KA	RS			02.05.2013
	REVISED PREFERRED PROJECT REPORT	JS	RS			19.06.2013
D	DRIVEWAY AMENDMENT	PH	RS			04.12.2012
C	REVISED DRAWING NUMBERS	KA	RS			29.11.2012
B	SECTION 75W	JS	RS			28.11.2012
A	Preliminary	PH	RS			07.11.2012
Issue	Revision Description	Drawn	Check	Date		

LEGEND

Key Plan:

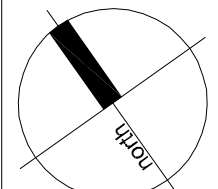

Client:

JW Neale Pty Ltd
(Recievers & Managers Appointed)

Project:

Avon Road Pymble

Level 1, 3-5 Baptist Street
Surry Hills NSW 2010
Australia

Tel: (61 2) 8332 5600
Fax: (61 2) 9698 2877
www.siteimage.com.au

SITE IMAGE



Preferred Project Report

Drawing Name:

Tree Removal & Retention Plan

Scale: 1:500 @ A1

Job Number:

SS12-2482

0	2	5	10
Drawing Number:			

MP - 002	G
----------	---

ARILLA ROAD