


APPENDIX R- View Analysis from 6 Beechworth Road, Pymble (Marchese Partners, April 2013)

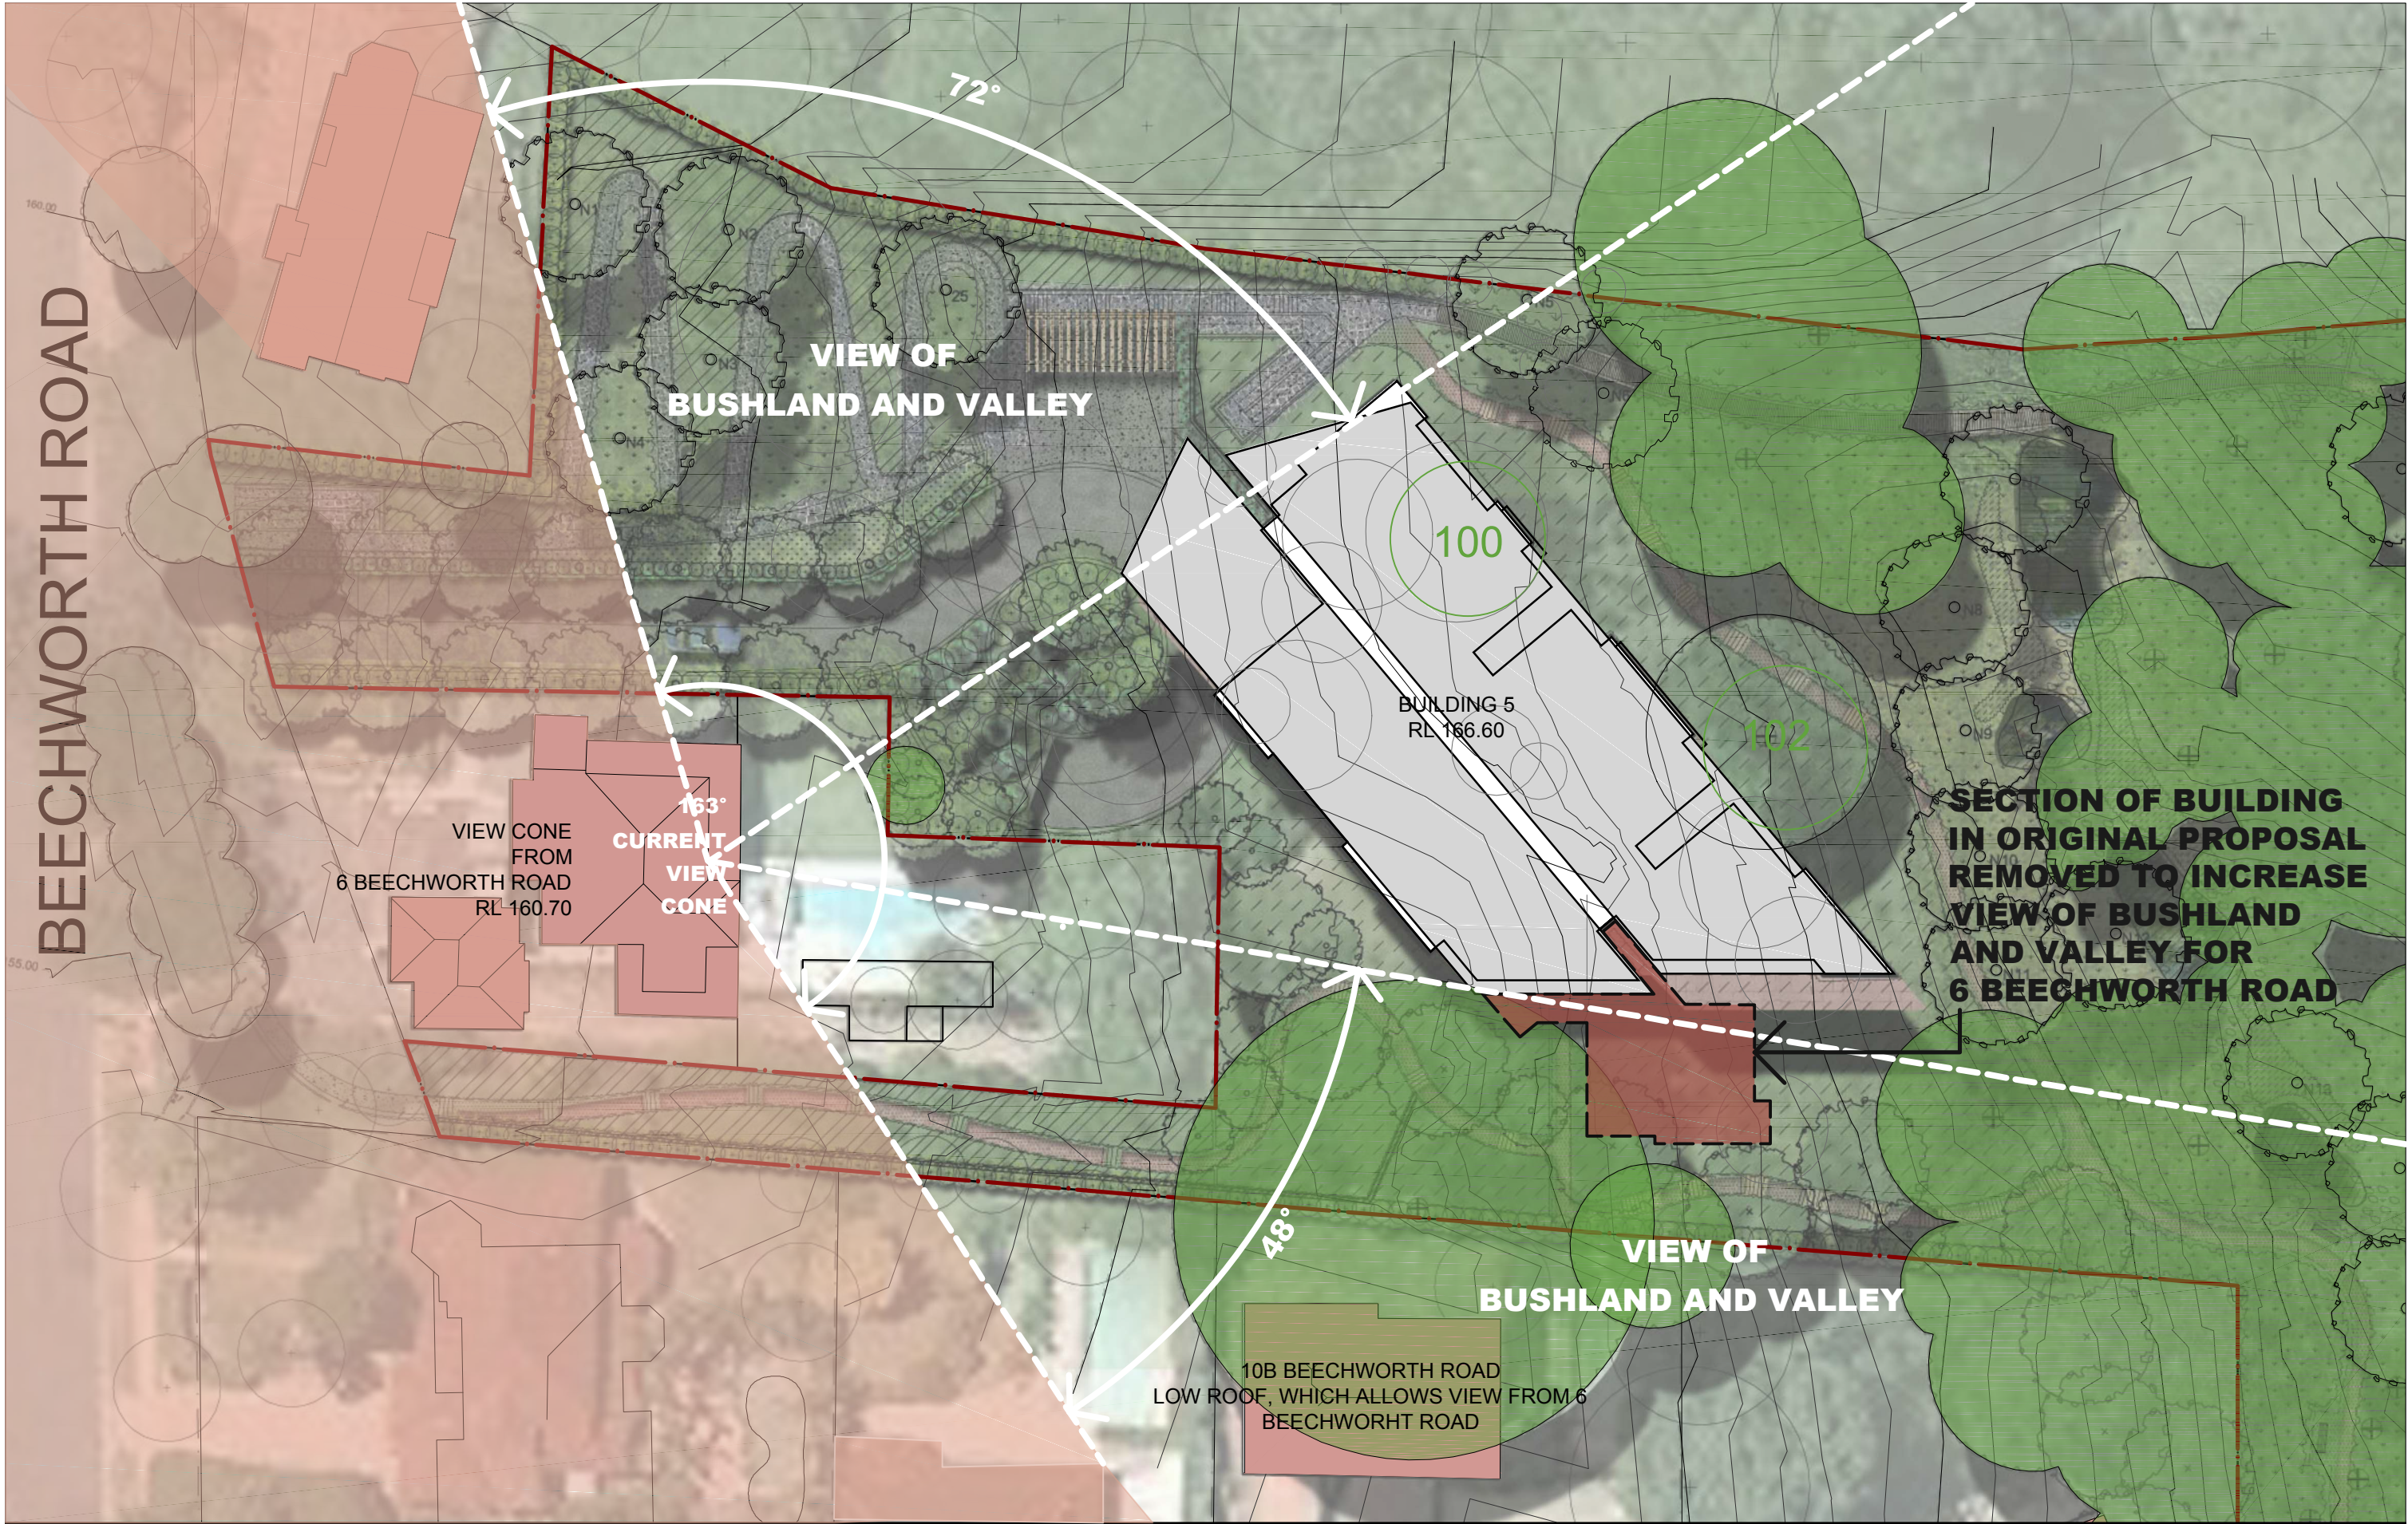

<div>IMPORTANT NOTES:</div> <div>Do not scale from drawings. All dimensions to be checked on site before commencement of work. All discrepancies to be brought to the attention of the architect. Larger scale drawings and written dimensions take preference. This drawing is copyright and the property of the author, and must not be retained, copied or used without the express authority of MARCHESE + PARTNERS INTERNATIONAL PTY. LTD.</div>	REVISION		DATE	DESCRIPTION	BY						
	A		18.04.13	NEW DRAWING, PPR REQUIREMENT	PS						
<div><div>marchesepartners</div><div>Marchese Partners International Pty Ltd Level 7, 107 Mount Street, North Sydney, NSW 2060 Australia P +61 2 9922 4375 F +61 2 9929 5786 E info@marchesepartners.com.au www.marchesepartners.com.au Sydney · Brisbane · Melbourne · Canberra · Guangzhou ACN 098 552 151 ABN 20 098 552 151</div></div>						<div><div></div></div>		CLIENT JW Neale Pty Ltd (Receivers and Managers Appointed)		DRAWING TITLE VIEW ANALYSIS FROM 6 BEECHWORTH ROAD	
PROJECT PROPOSED RESIDENTIAL DEVELOPMENT AVON ROAD, PYMBLE				SCALE 1:400 @ A1 1:800 @ A3	DATE 01.11.2012	DRAWN PS	CHECKED EM				
				JOB 12009	DRAWING MP 12.01		REVISION A				