

St. Vincent's Hospital
O'Brien Building Redevelopment

Project Application - New O'Brien Building
A-3D 3D PERSPECTIVE
Spring Equinox - 21 September 12:00pm

High Voller Nield
19 September 2005
Scale: NTS







ST. VINCENT'S HOSPITAL
 O'BRIEN BUILDING REDEVELOPMENT
 Project Application - New O'Brien Building
 A-01 LEVEL 1 RL 34.01
 BLIGH YOLLER FIELD
 19 SEPTEMBER 2006
 Scale: 1:200



EXISTING CHAPLAIN BUILDING

EXISTING LEVEL 2 LINK ABOVE

EXISTING WATER BUILDING

EXISTING LEVEL 2 LINK ABOVE

EXHAUST STACK OVER

DOCK

LEVEL ABOVE

EXISTING SWIMMING POOL

EXISTING COURTYARD

EXISTING ONCOLOGY BUILDING

EXISTING GARAGE BUILDING

EXISTING GARAGE BUILDING

SMALL CAR SPACES

11 CAR SPACES

22 CAR SPACES TOTAL

RAMP UP

RAMP DOWN

RELIEF VALVE

POTENTIAL CABLE LINK

BURTON STREET ENTRY EXIST RL 34.12

OUT

IN















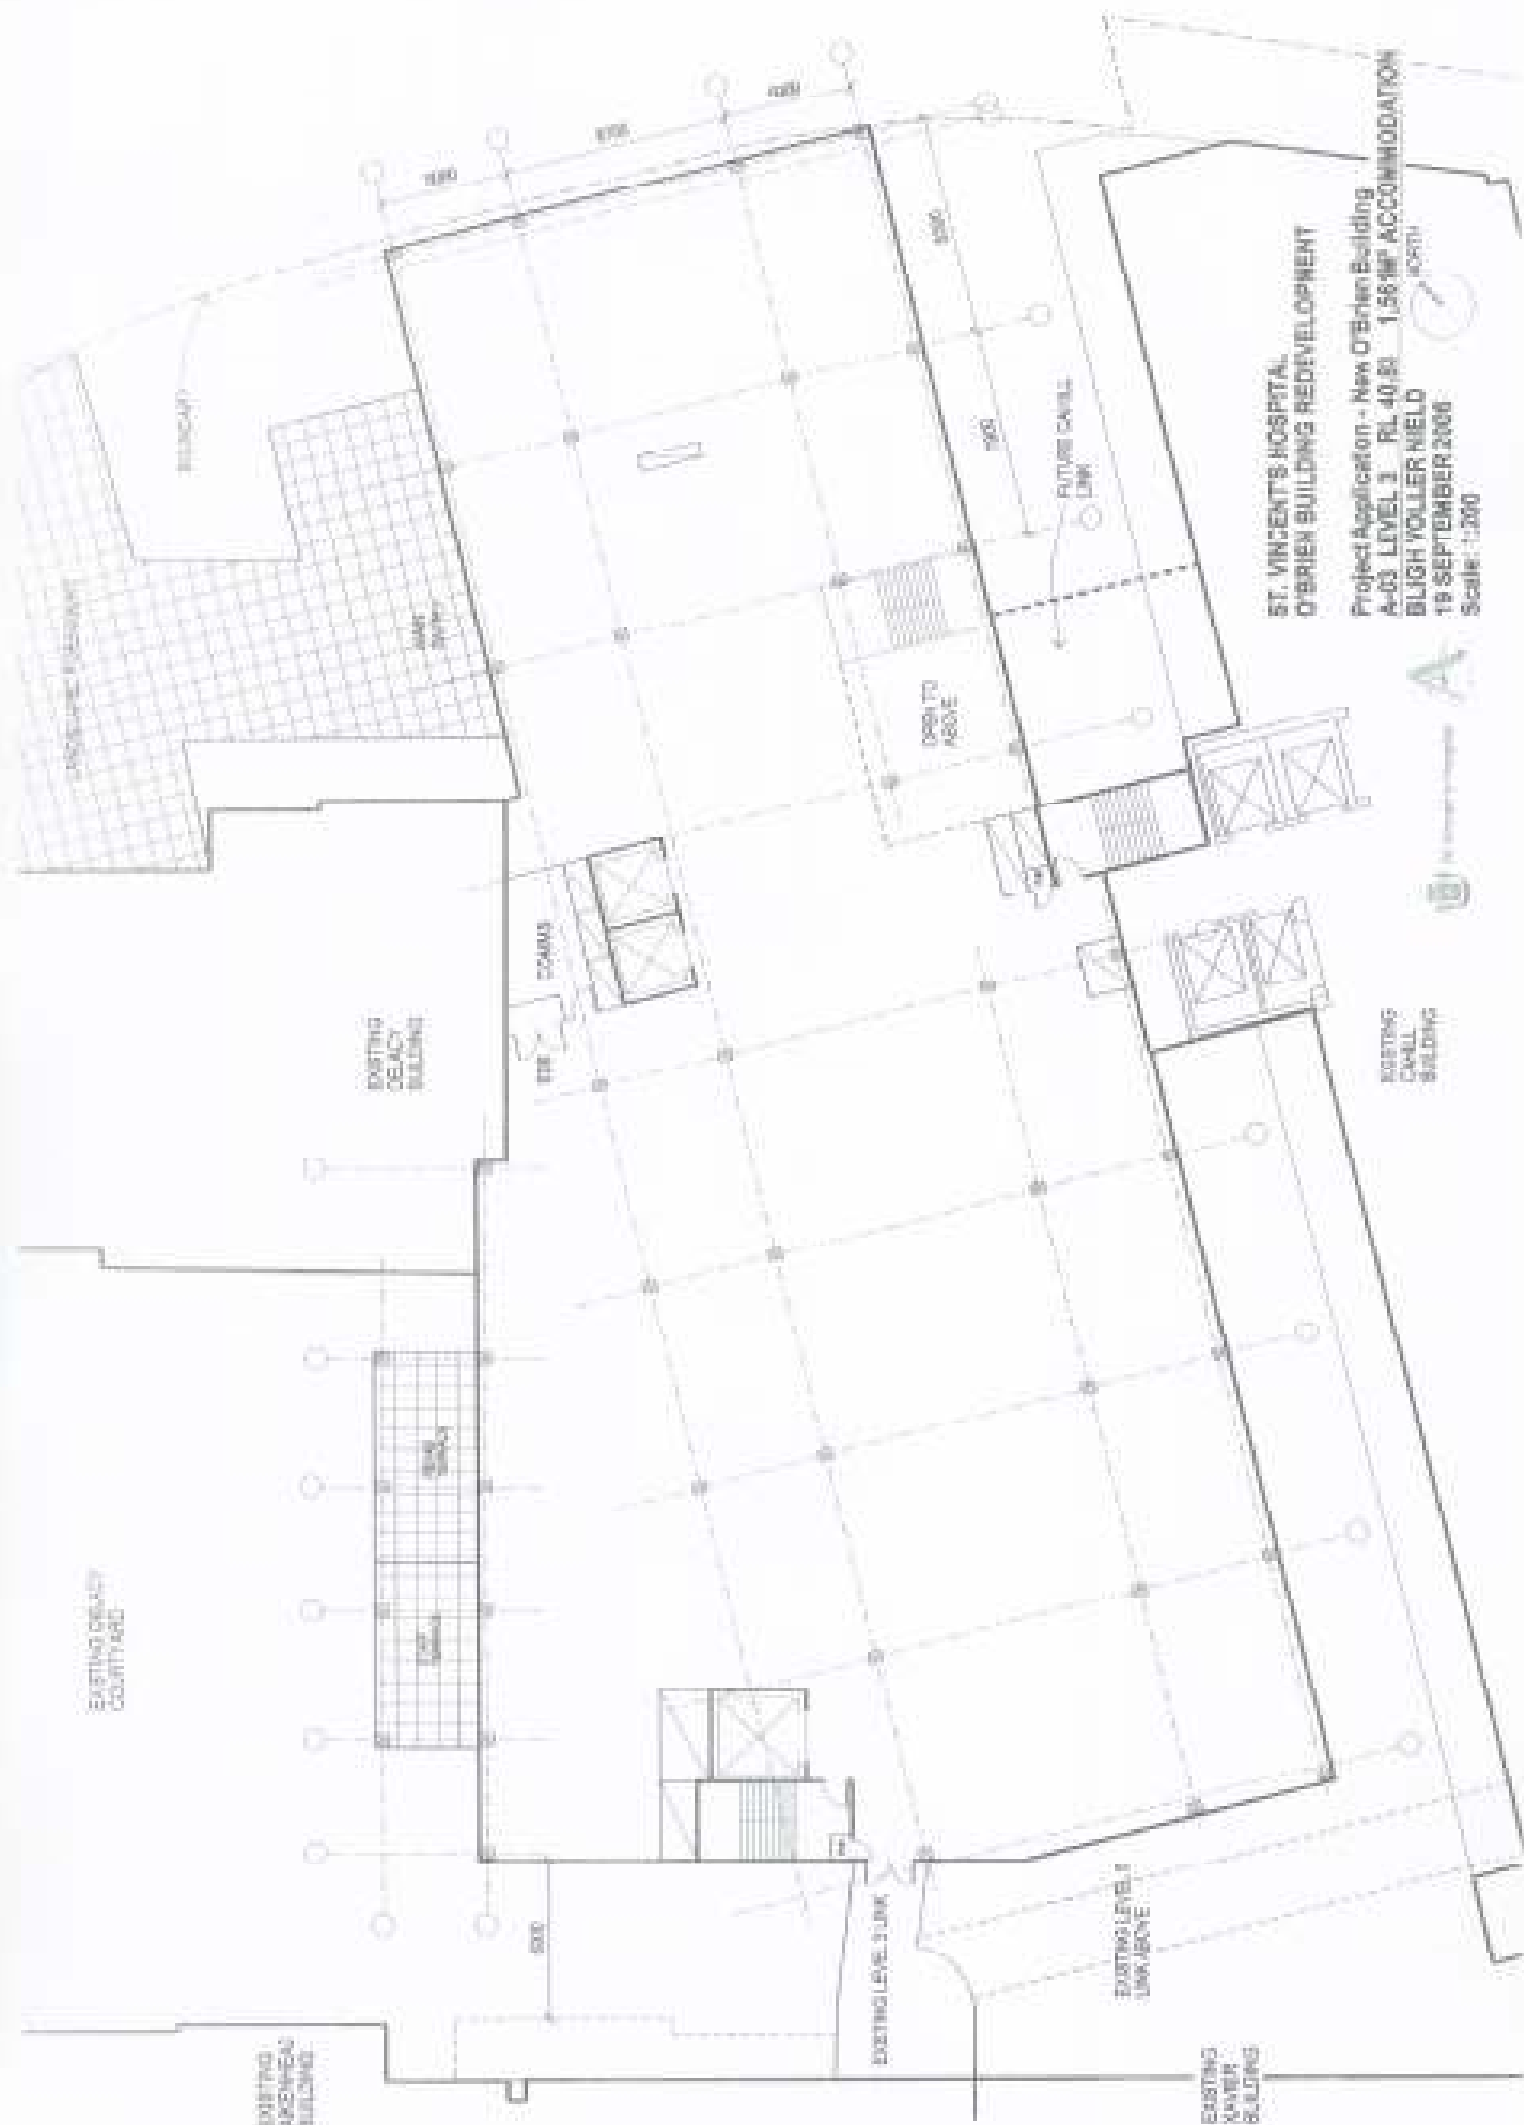

ST. VINCENT'S HOSPITAL
O'BRIEN BUILDING REDEVELOPMENT

Project Application - New O'Brien Building
A-03 LEVEL 1 RL 40.80 1,558MP ACCOMMODATION
BLIGH YOLLER FIELD
19 SEPTEMBER 2008
Scale: 1:200

A

10

EXISTING CANOPY BUILDING

EXISTING CANOPY BUILDING

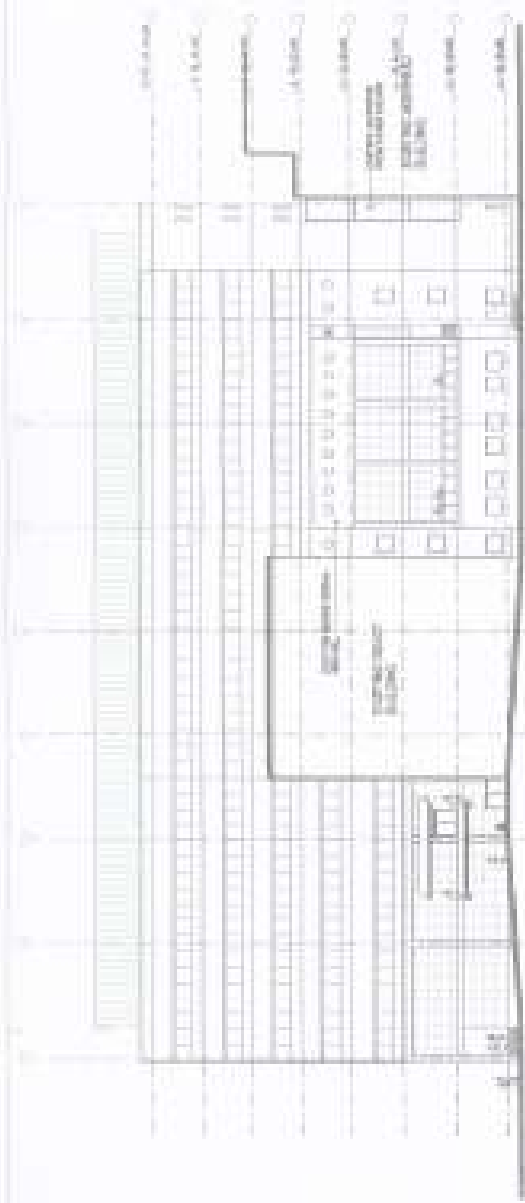

0 5 10
METERS

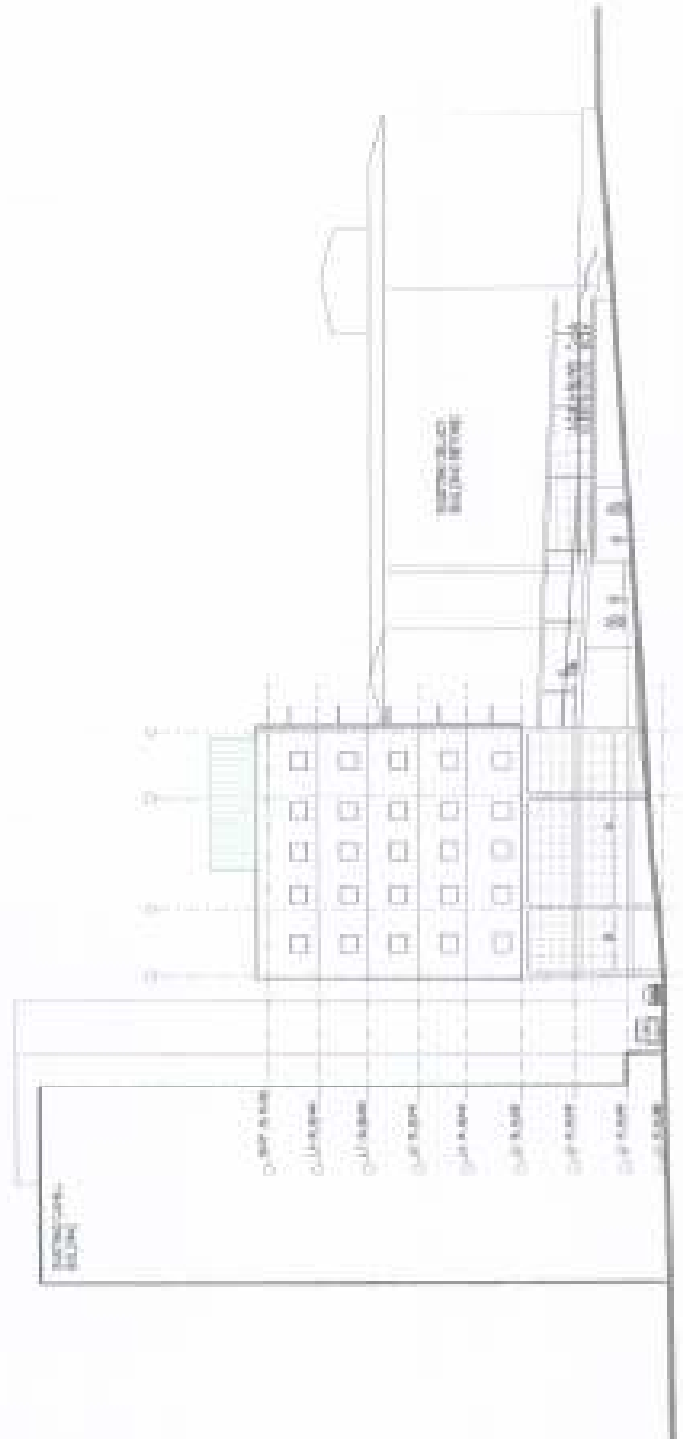

0 5 10
METERS

A ARCHITECTURE
DESIGN
DRAWING














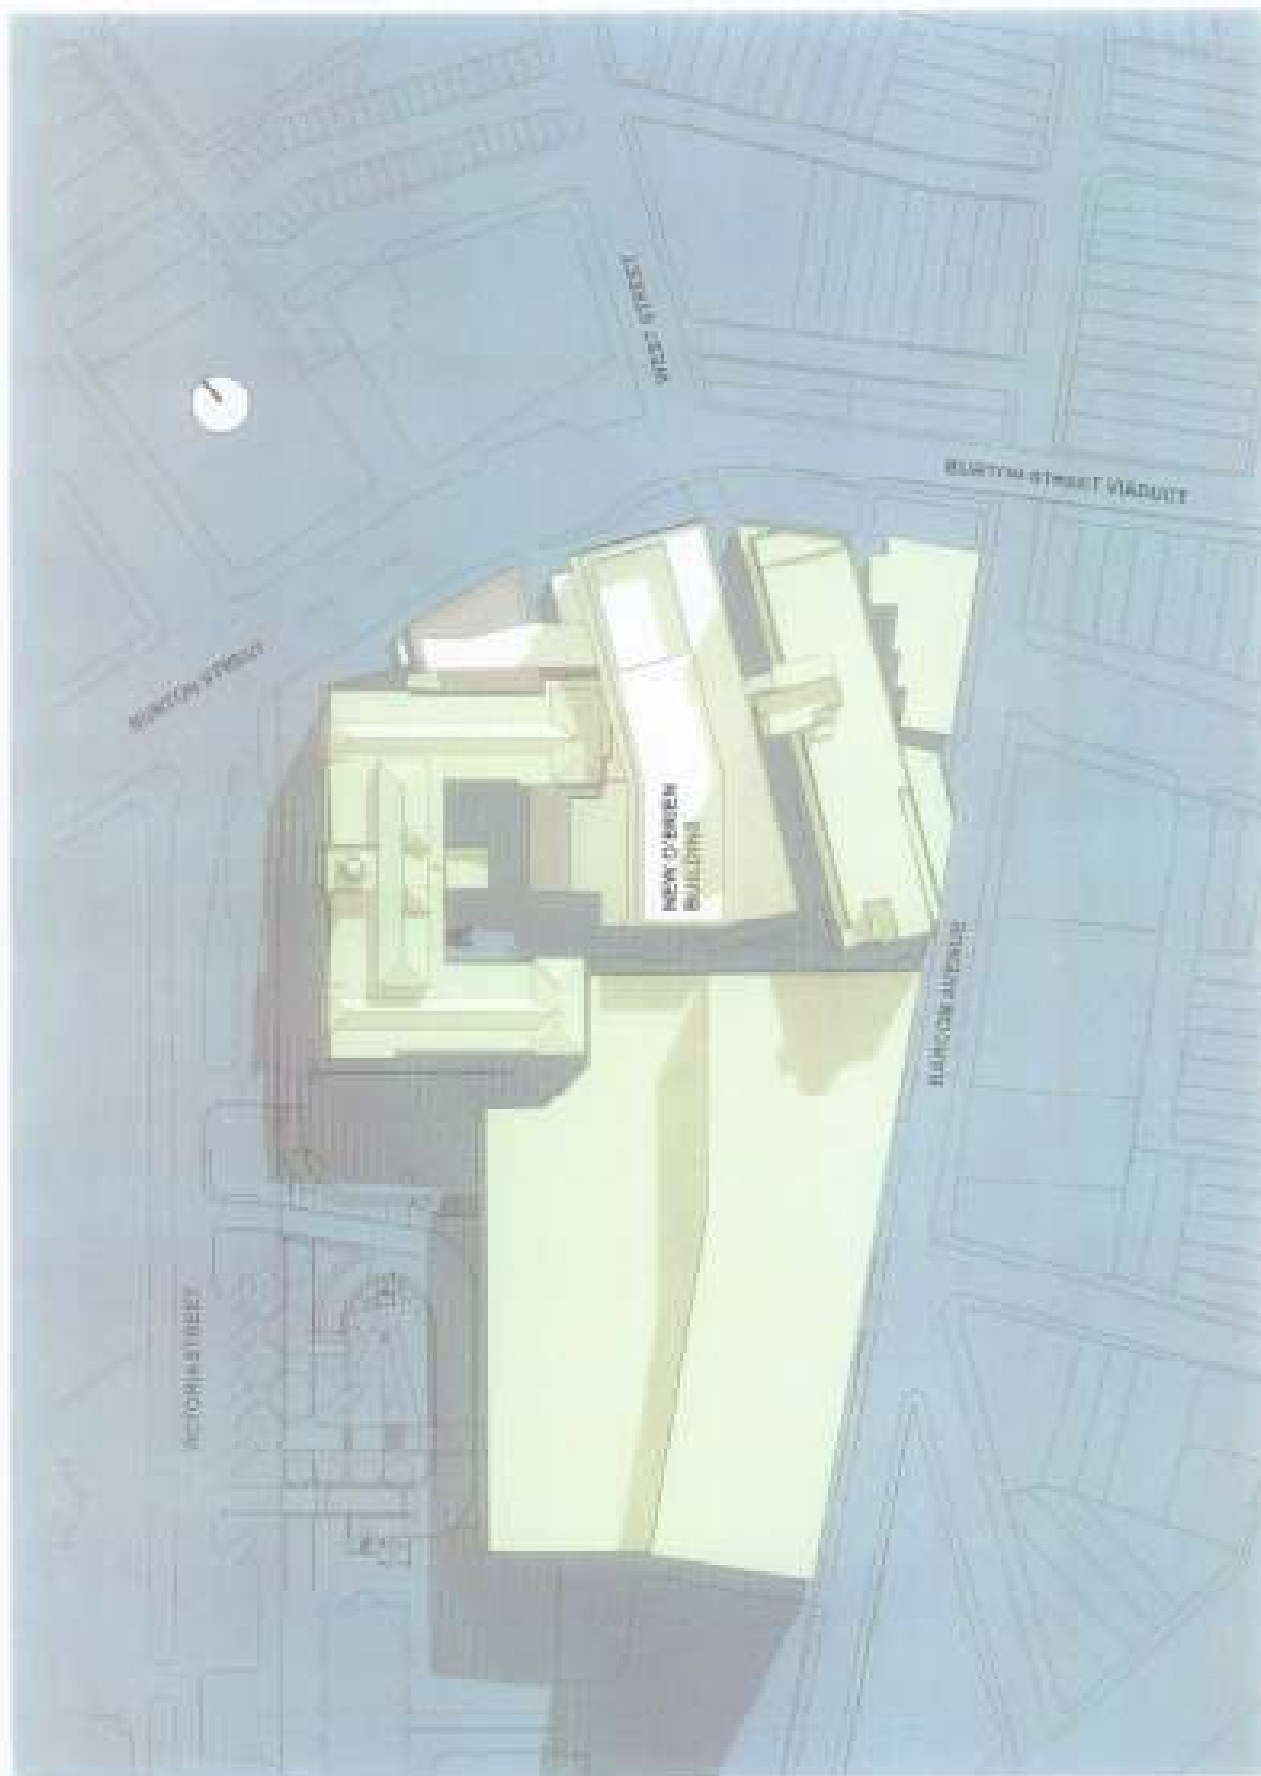

AUTUMN EQUINOX - 31 MARCH 9:00AM
BLIGH VOLLER NIELD
Scale: NTS




ST VINCENT'S HOSPITAL

ST. VINCENT'S HOSPITAL
O'BRIEN BUILDING REDEVELOPMENT



Project Application - New O'Brien Building
19 September 2006

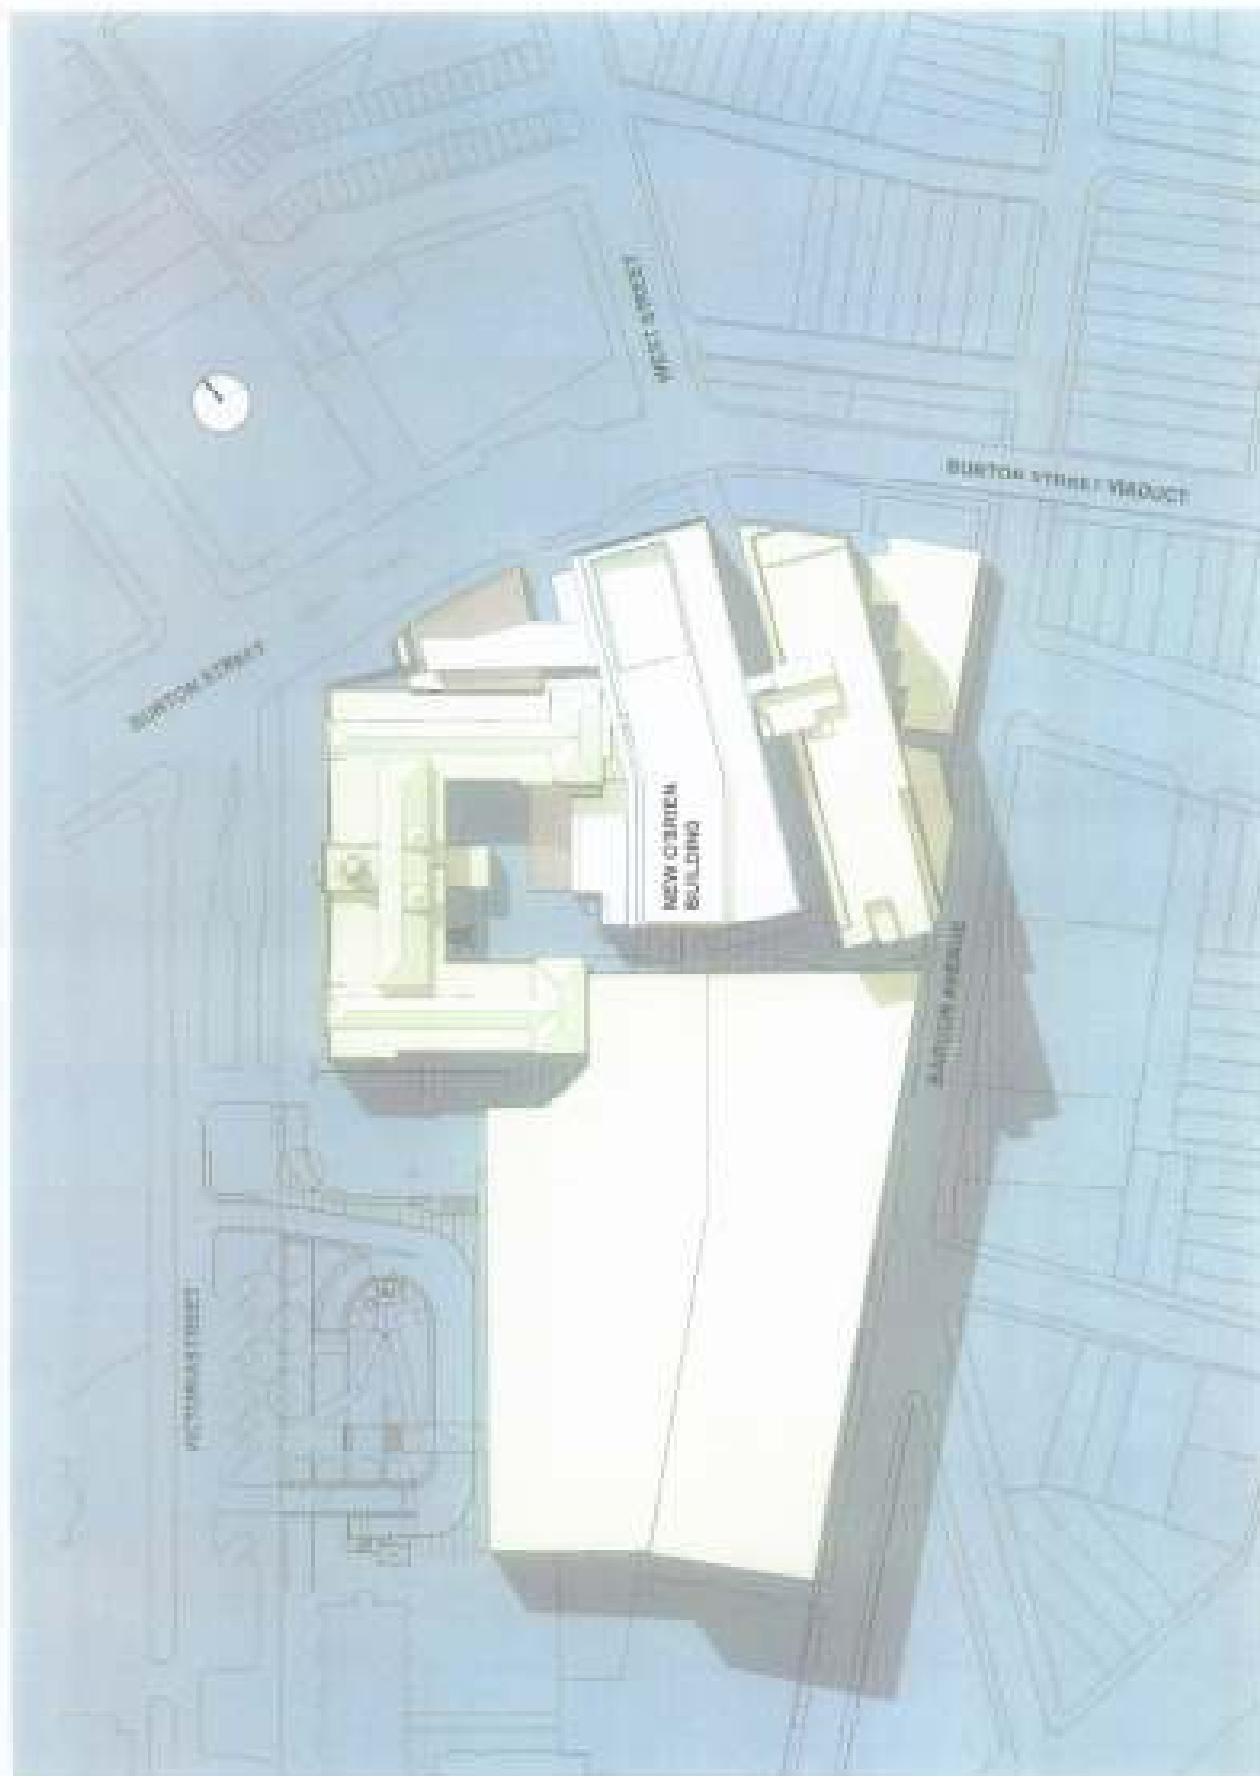


AUTUMN EQUINOX - 20 MARCH 12-00PM
 BLIGH VOLLER NIELD
 Scale NTS



ST VINCENT'S HOSPITAL
 O'BRIEN BUILDING REDEVELOPMENT

Project Application - New O'Brien Building
 19 September 2006



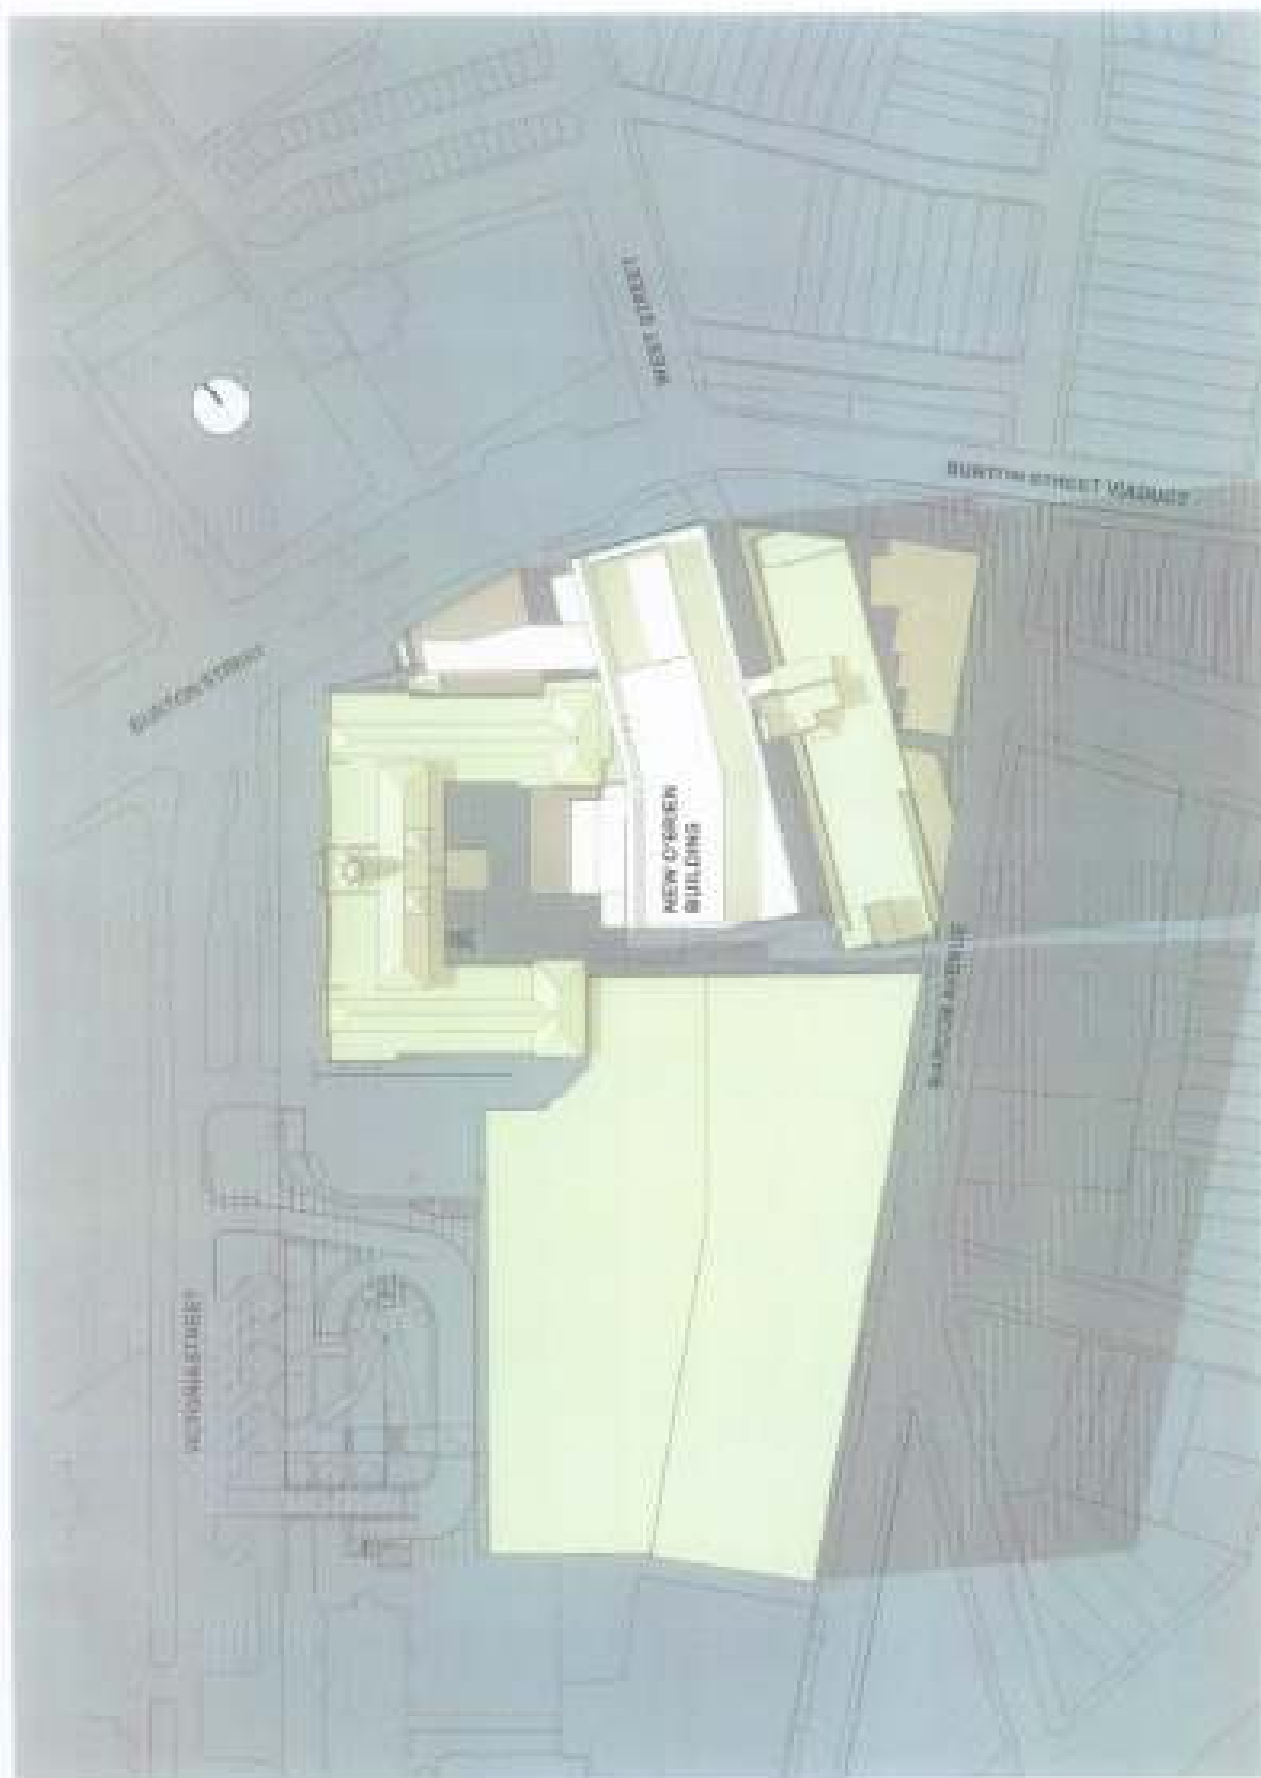

AUTUMN EQUINOX - 21 MARCH 3:00PM
 BLIGH VOLLER FIELD
 Scale: NTS



St Vincent's Hospital

ST. VINCENT'S HOSPITAL
 O'BRIEN BUILDING REDEVELOPMENT

Project Application - New O'Brien Building
 19 September 2006





SPRING EQUINOX - 21 SEPTEMBER 9:00AM
 BLIGH VOLLER FIELD
 Scale: NTS




St. Vincent's Hospital

ST. VINCENT'S HOSPITAL
 O'BRIEN BUILDING REDEVELOPMENT



Project Application - New O'Brien Building
 18 September 2006

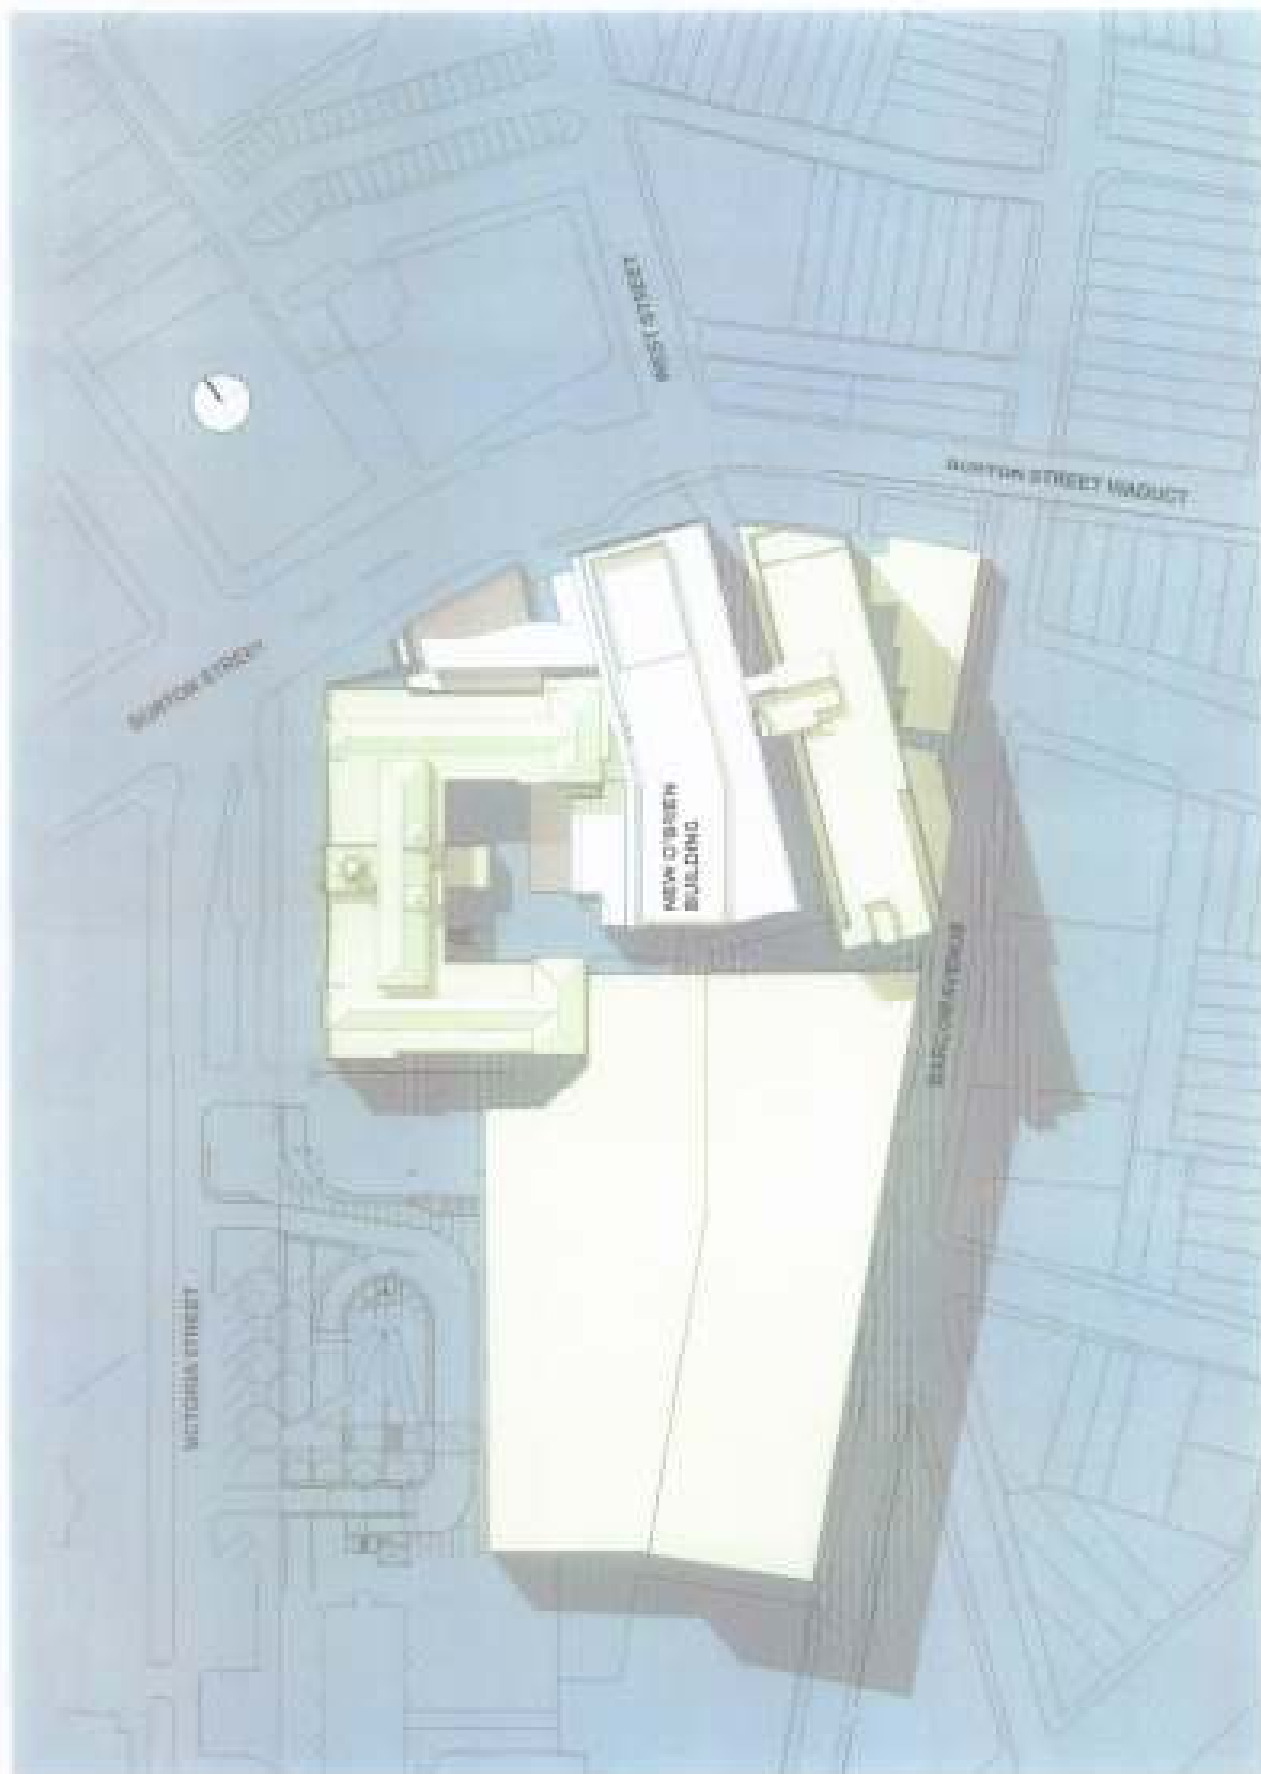

SPRING EQUINOX - 21 SEPTEMBER 12:00PM
 BLIGH VOLLER NIELD
 Scale: NTS




St. Vincent's Hospital

ST. VINCENT'S HOSPITAL
 O'BRIEN BUILDING REDEVELOPMENT

Project Application - New O'Brien Building
 18 September 2006



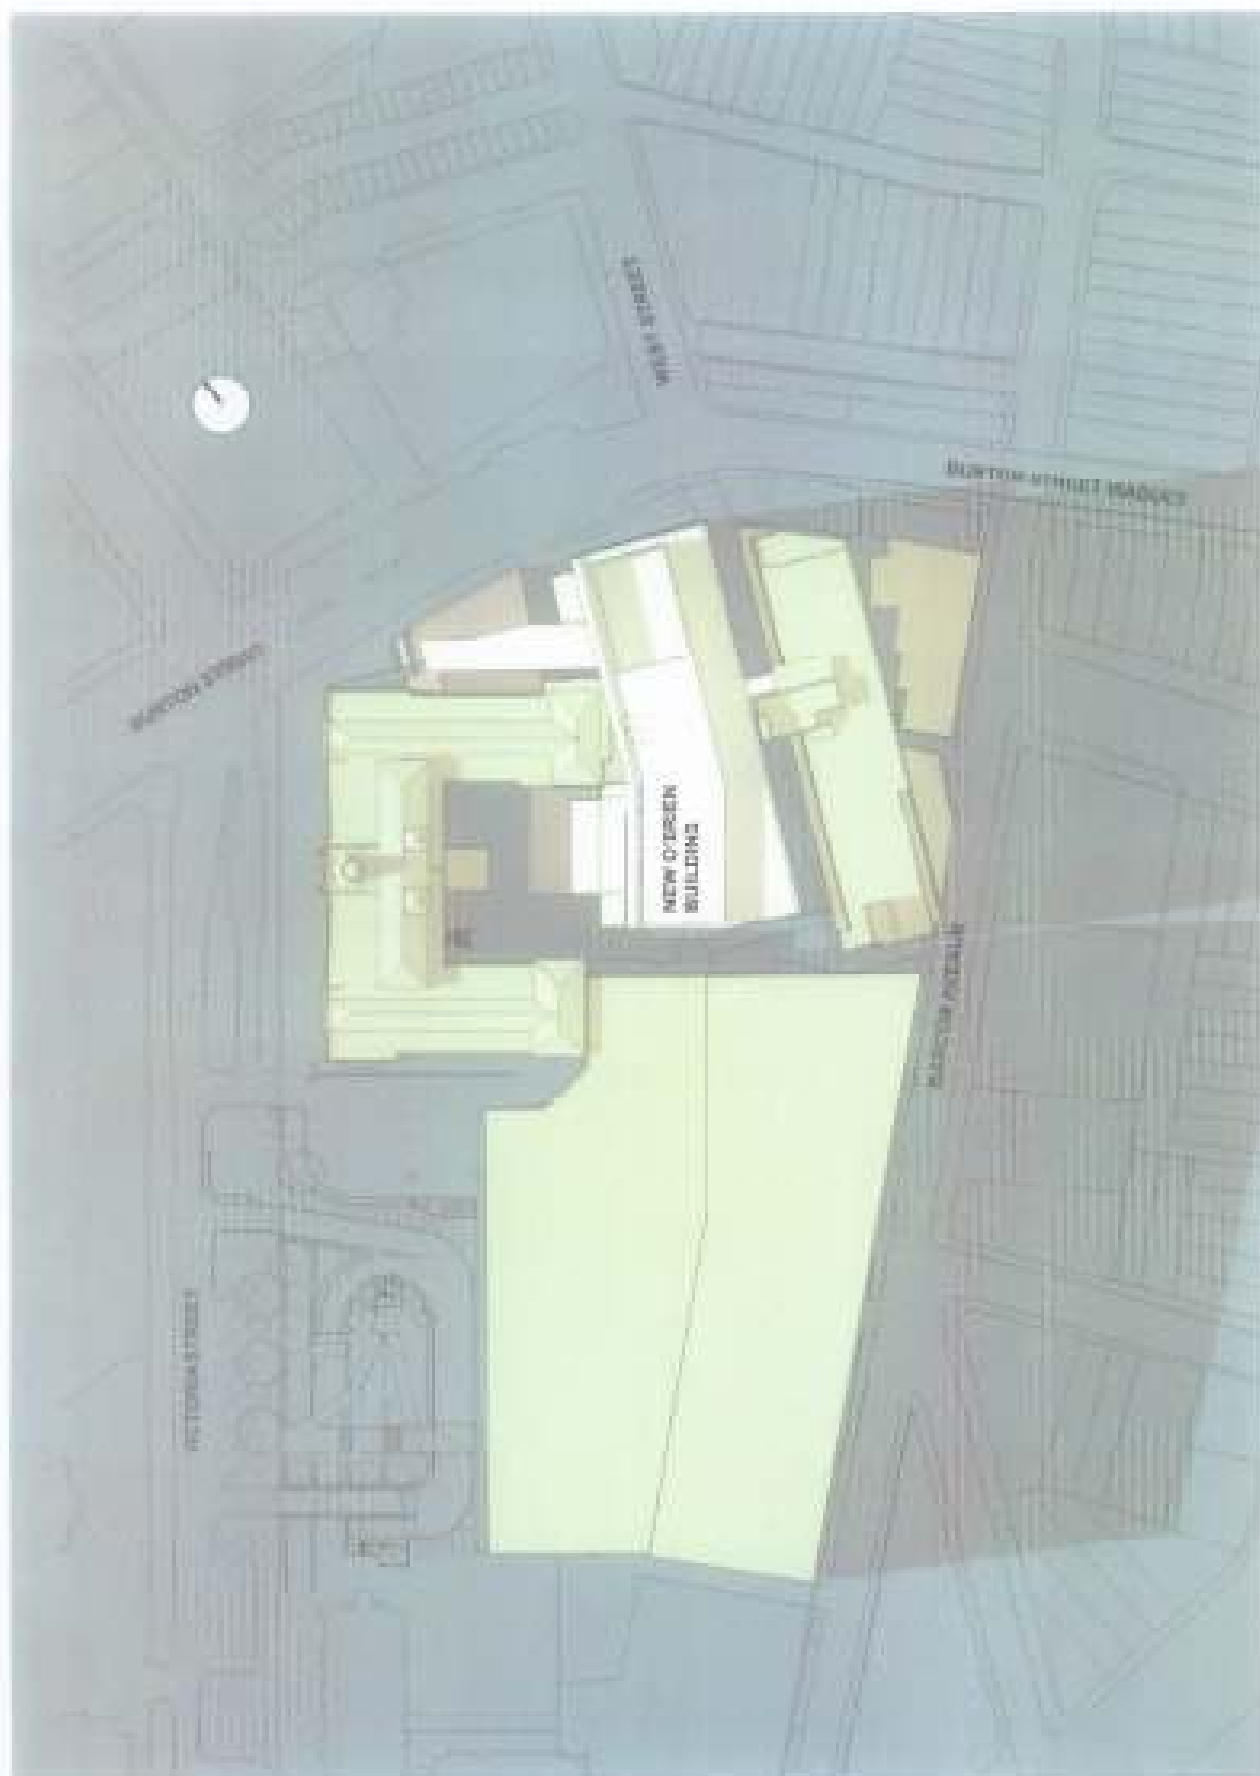

SPRING EQUINOX - 21 SEPTEMBER 3:00PM
 BLIGH VOLLER FIELD
 Scale NTS




St. Vincent's Hospital

ST. VINCENT'S HOSPITAL
 O'BRIEN BUILDING REDEVELOPMENT



Project Application - New O'Brien Building
 18 September 2004

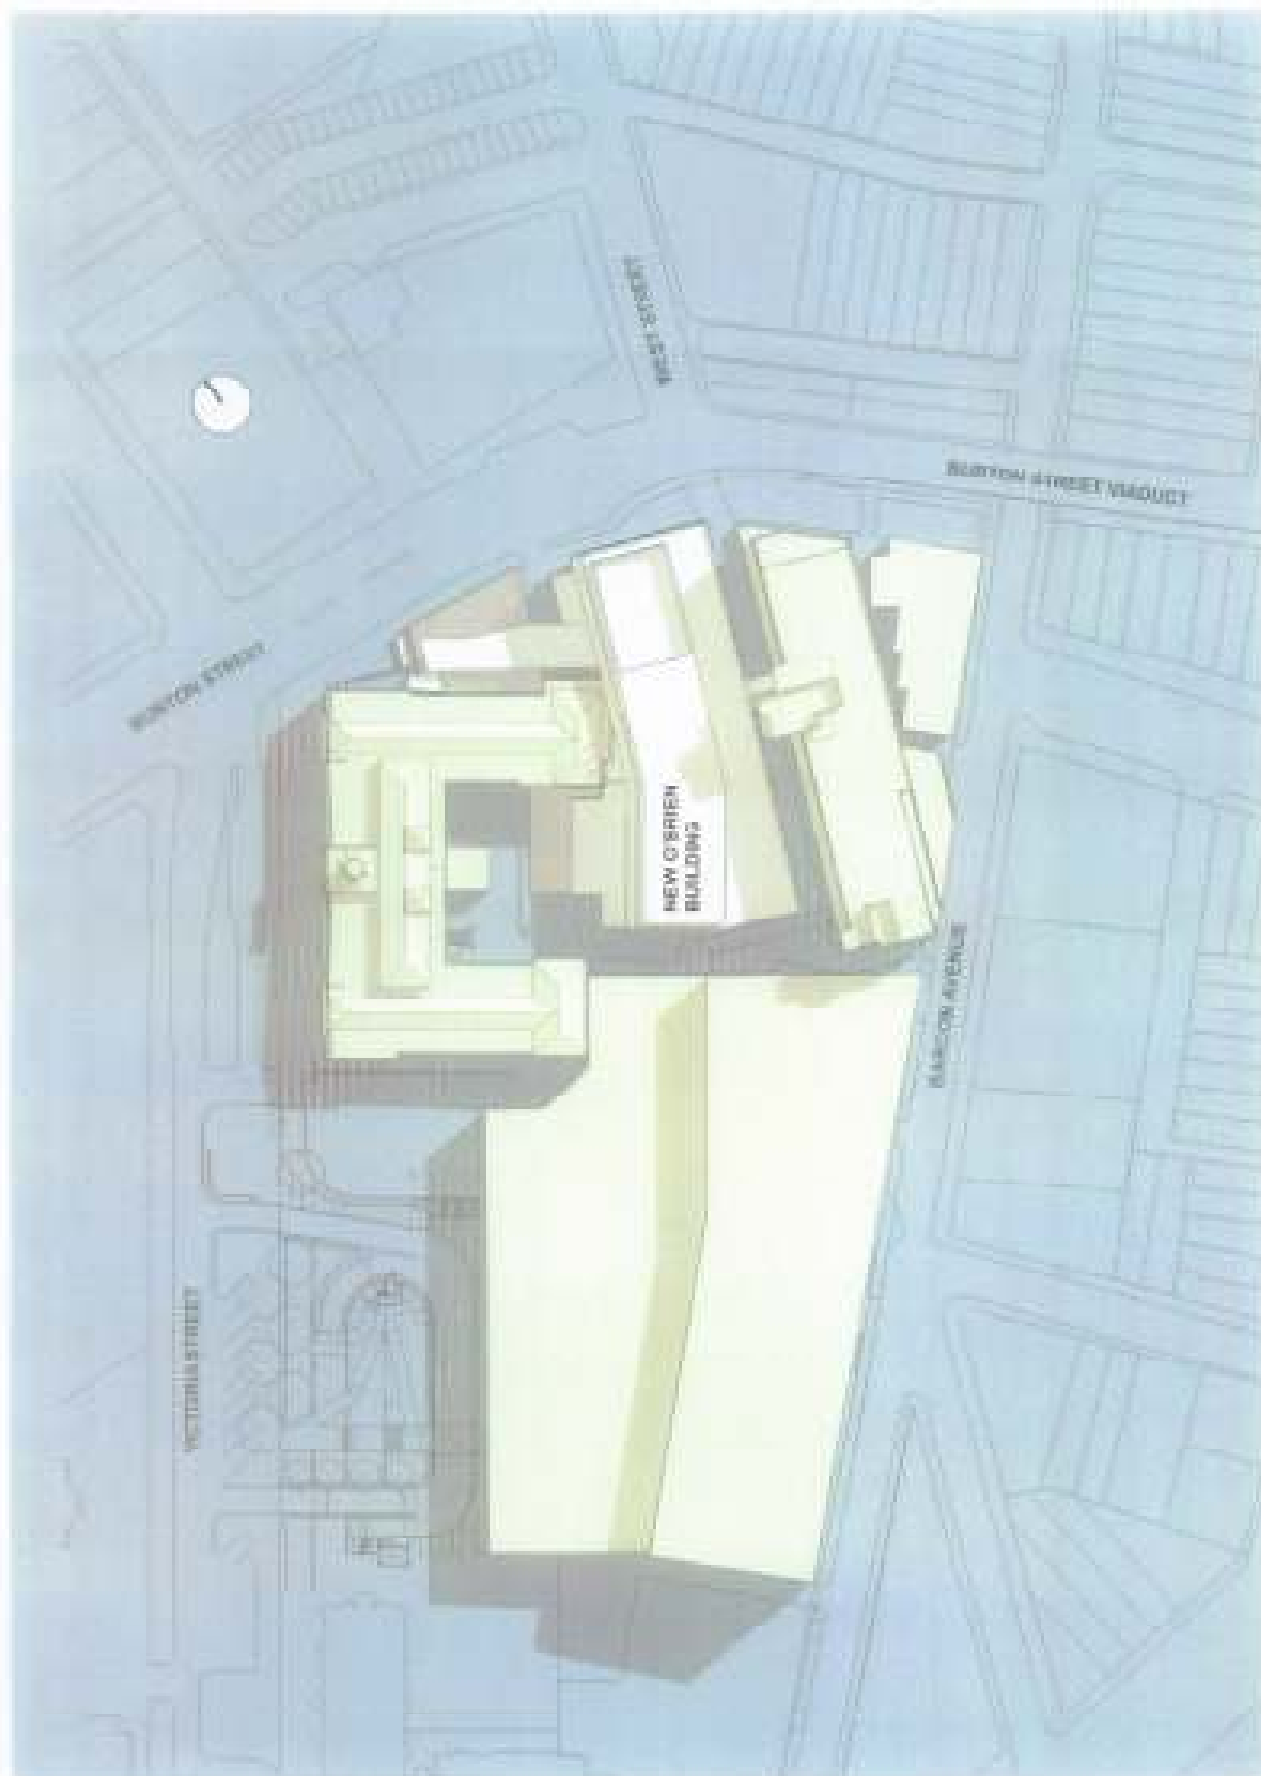

SUMMER SOLSTICE - 21 DECEMBER AT 9:00AM
 SLIGH VOLLES NIELD
 Scale: NTS




ST VINCENT'S HOSPITAL

ST. VINCENT'S HOSPITAL
 O'BRIEN BUILDING REDEVELOPMENT



Project Application - New O'Brien Building
 19 September 2000

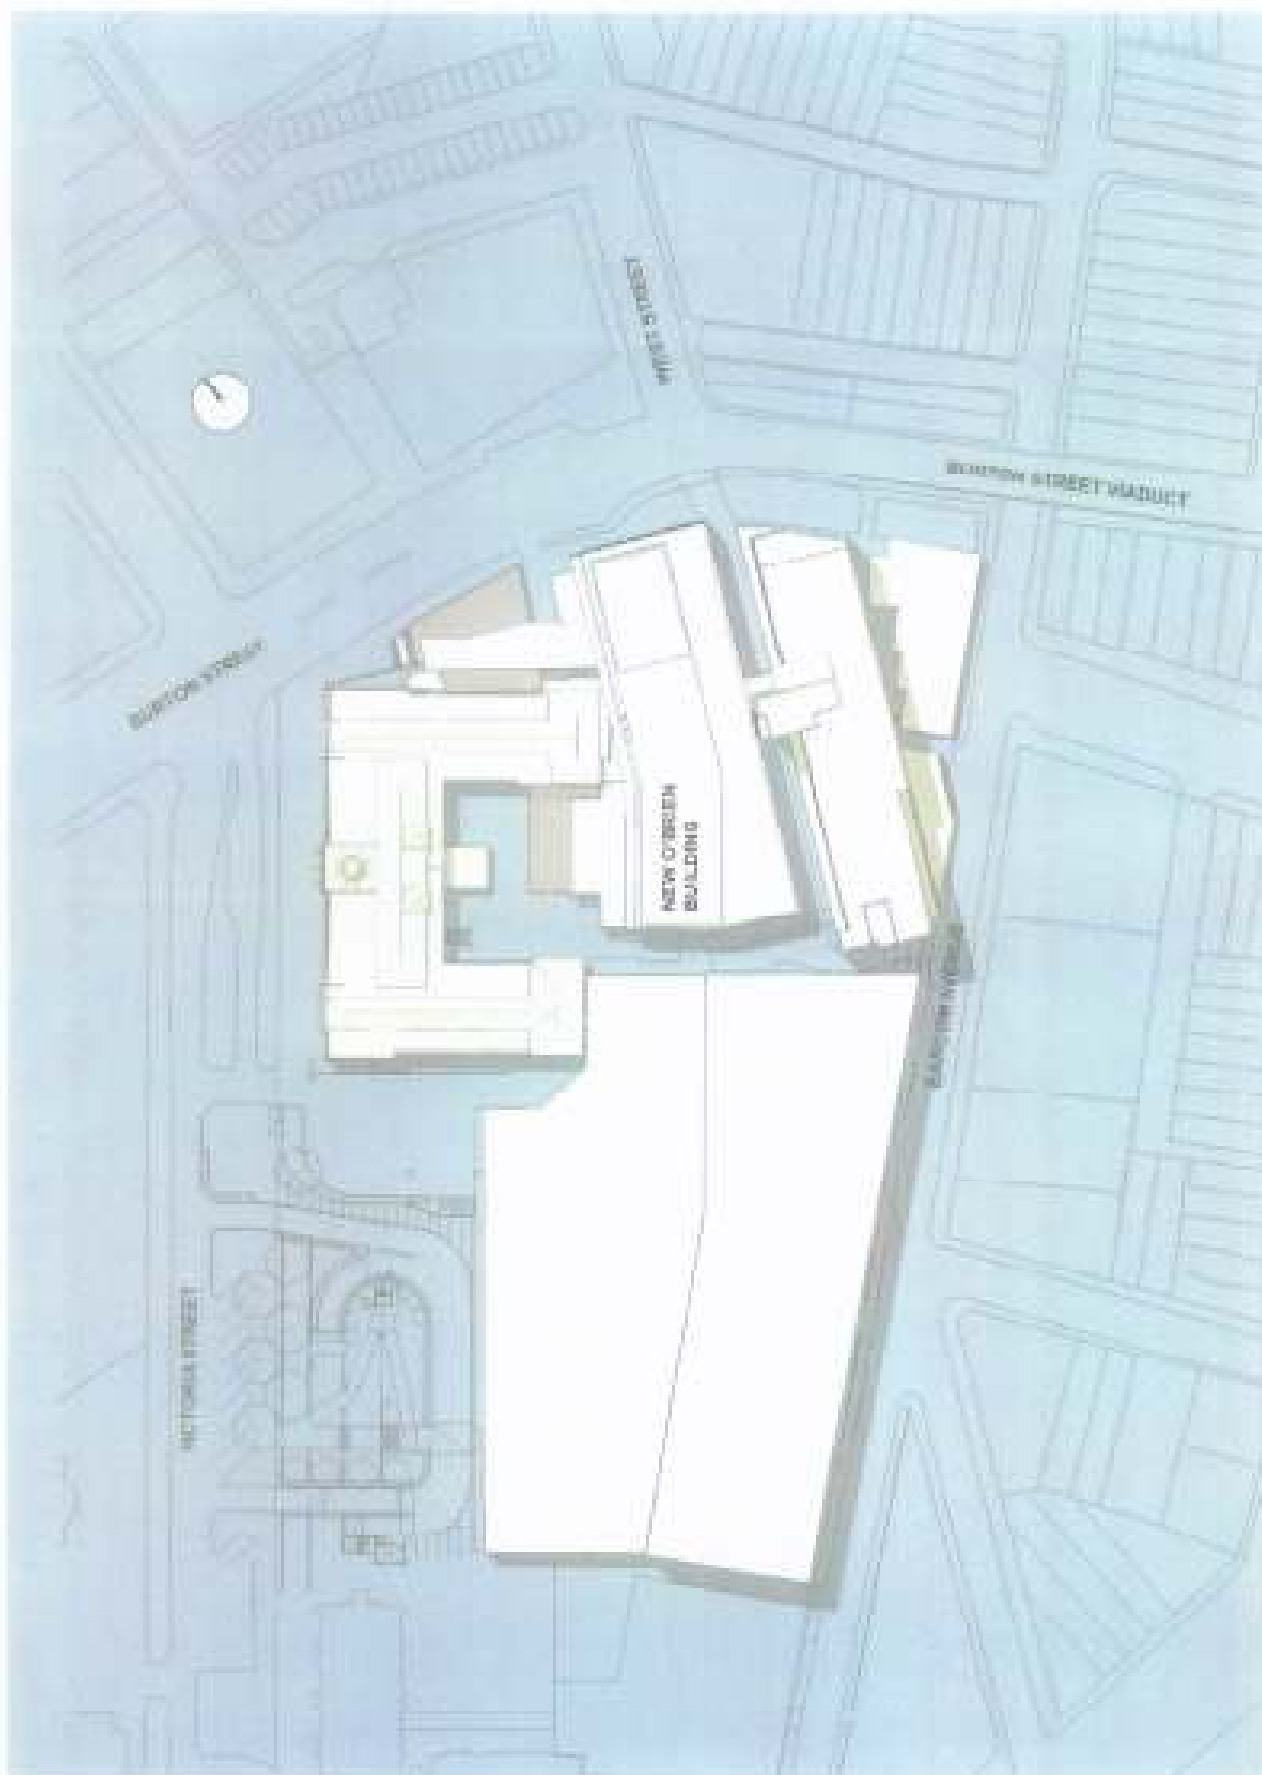


SUMMER SOLSTICE - 31 DECEMBER AT 12:00PM
 BLIGH VOLLER NIELD
 Scale: NTS

ST. VINCENT'S HOSPITAL
 O'BRIEN BUILDING RENOVATION

Project Application - New O'Brien Building
 19 September 2006



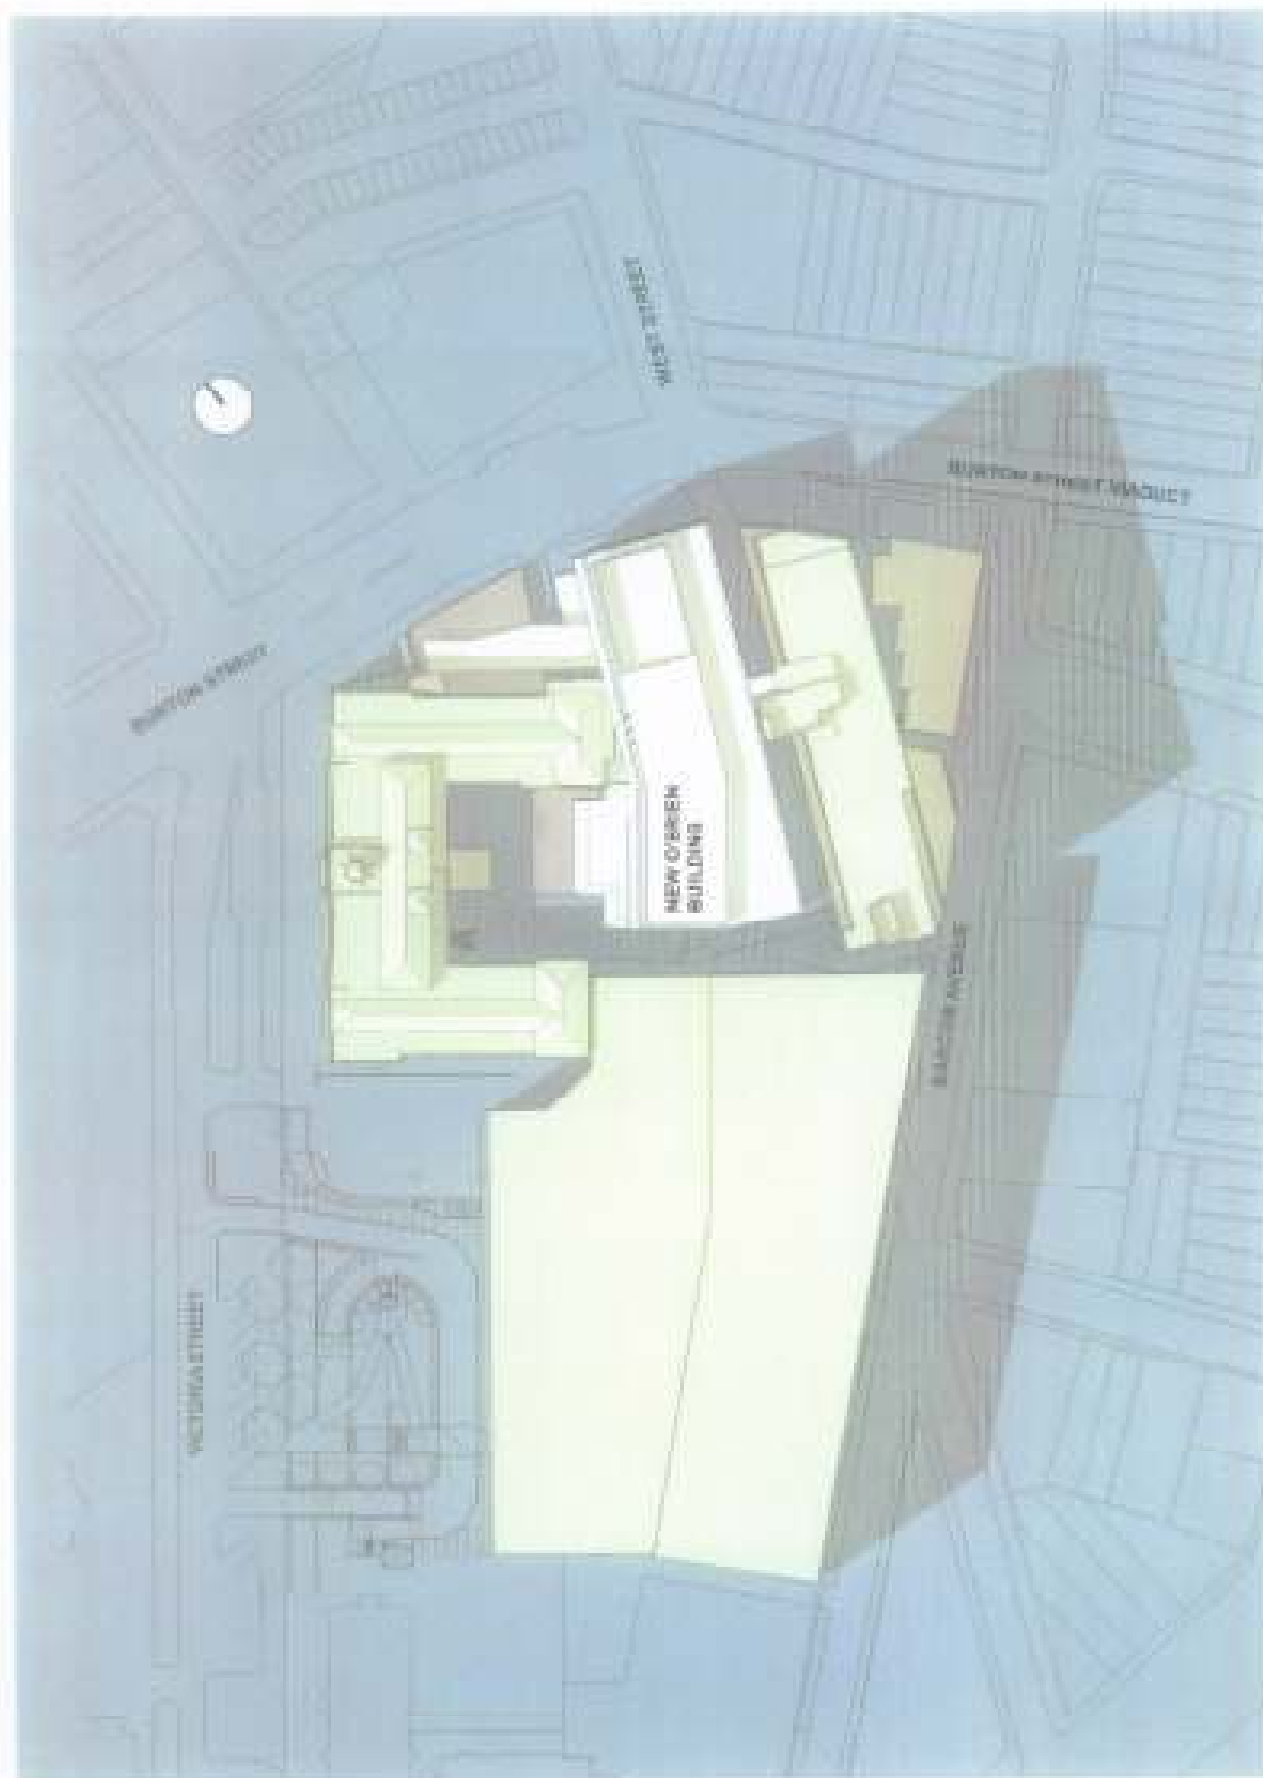

SUMMER SOLSTICE - 21 DECEMBER AT 3.00PM
 BLIGH VOLLER FIELD
 Scale: NTS




St. Vincent's Hospital

ST. VINCENT'S HOSPITAL
 O'BRIEN BUILDING REDEVELOPMENT



Project Application - New O'Brien Building
 19 September 2008

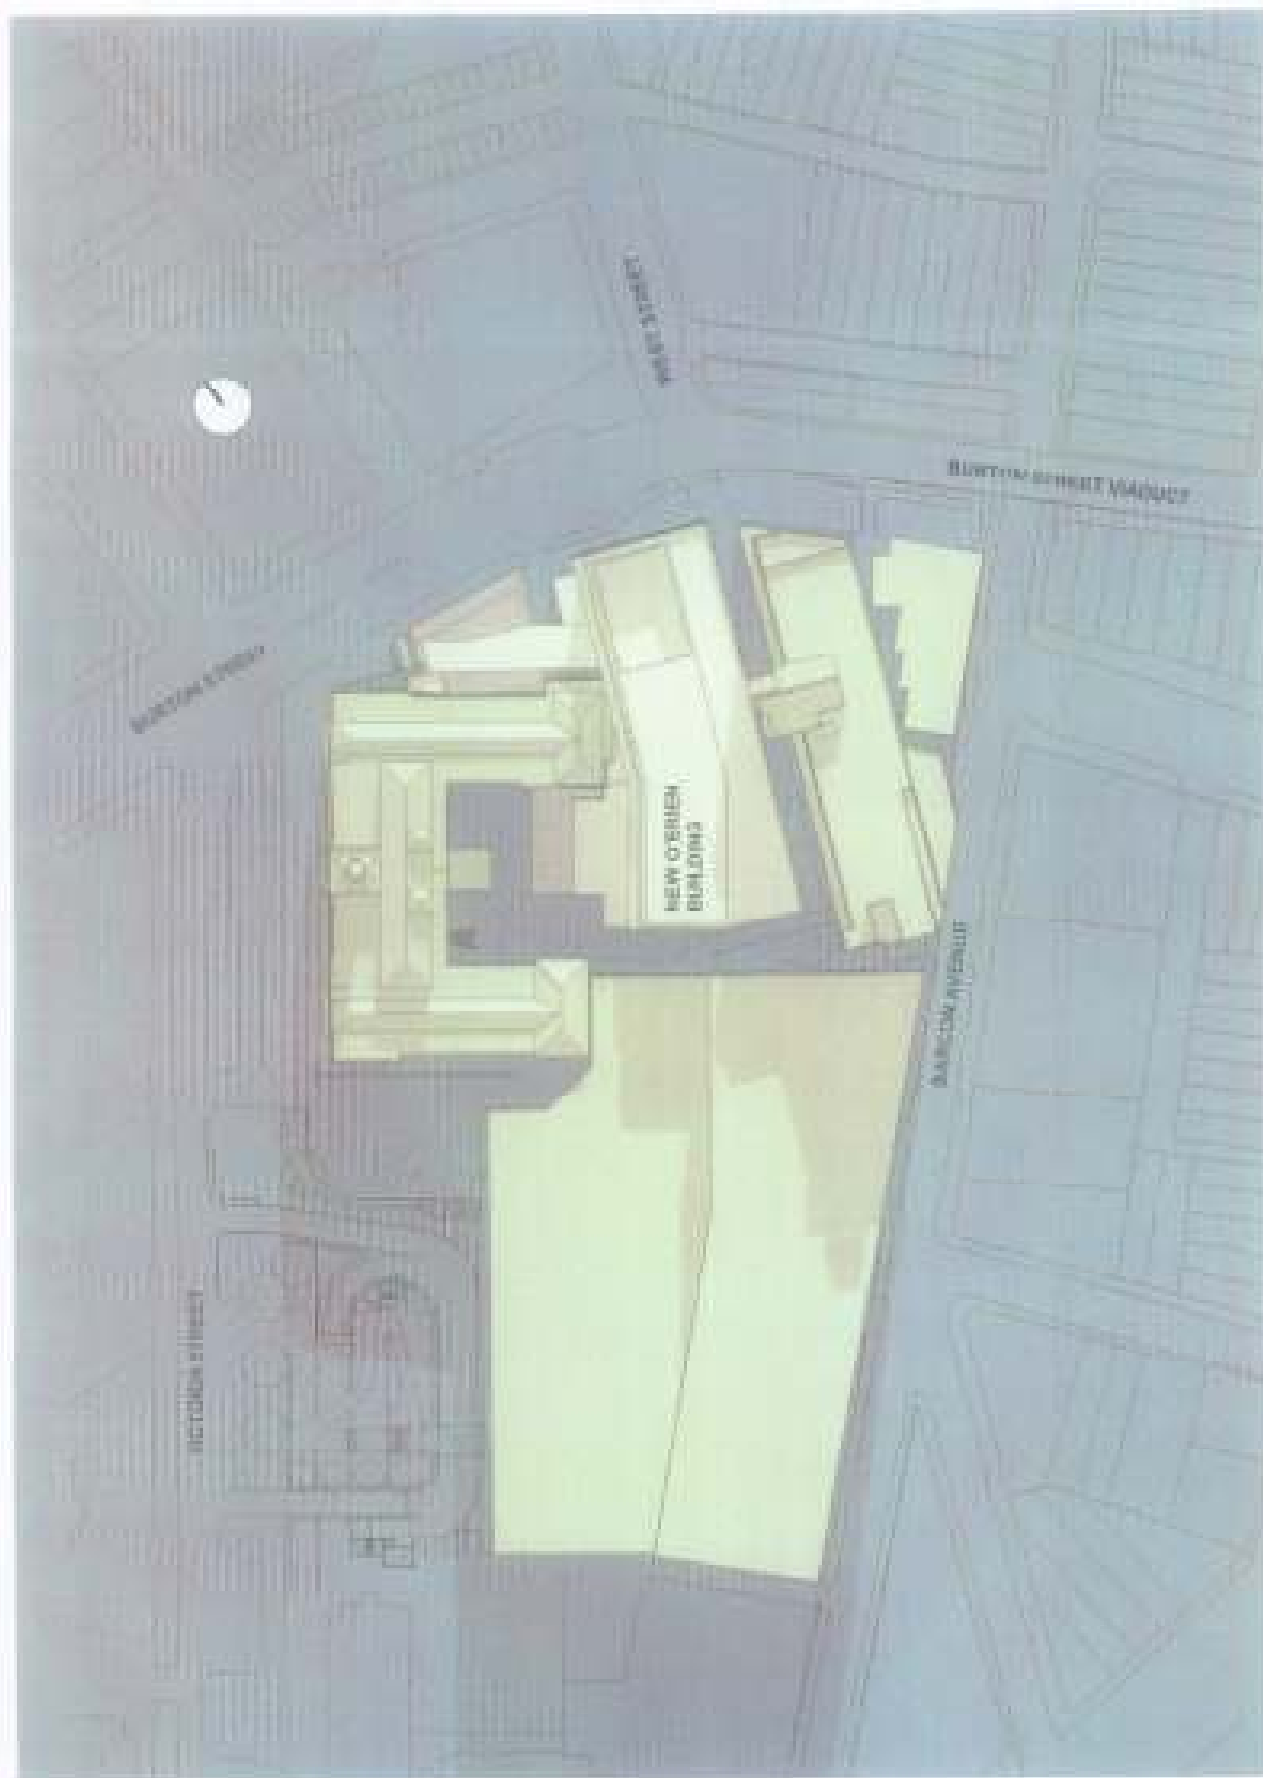

WINTER SOLSTICE - 21 JUNE 1:00AM
 BLIGH VOLLER FIELD
 Scale NTS




St Vincent's Hospital



ST. VINCENT'S HOSPITAL
 O'BRIEN BUILDING REDEVELOPMENT

Project Application - New O'Brien Building
 19 September 2008

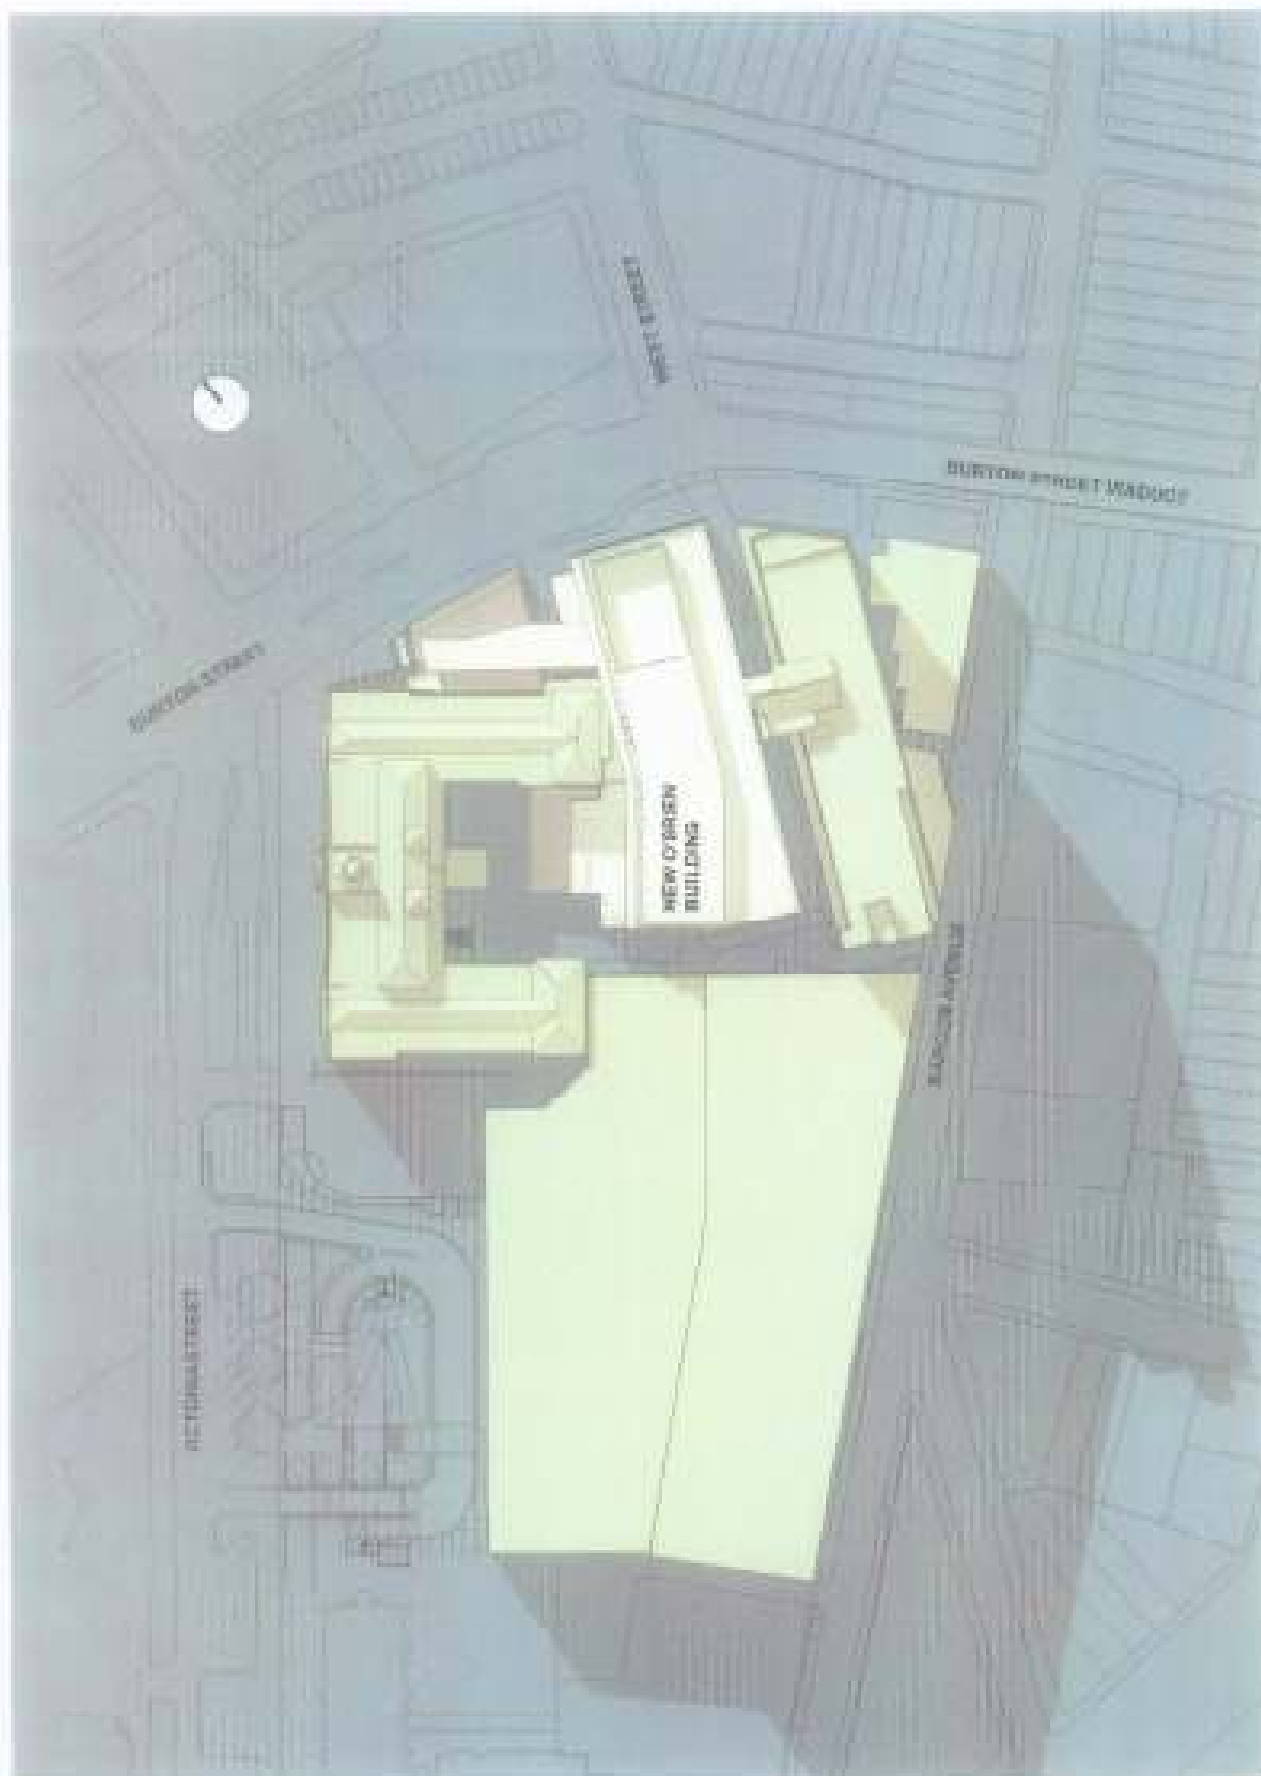

WINTER SOLSTICE - 21 JUNE 12:00PM
 BLIGH VOLLER FIELD
 Scale: NTS



St Vincent's Hospital

ST. VINCENT'S HOSPITAL
 O'BRIEN BUILDING REDEVELOPMENT

Project Application - New O'Brien Building
 19 September 2006

