


# MASTERS HOME IMPROVEMENT

## STATION STREET, PENRITH (NSW)

### DRAWING SCHEDULE

DWG NO.	DRAWING TITLE	SCALE
000	COVER SHEET	
101	LANDSCAPE PLAN	1:250
102	LANDSCAPE PLAN	1:250
501	LANDSCAPE DETAILS	

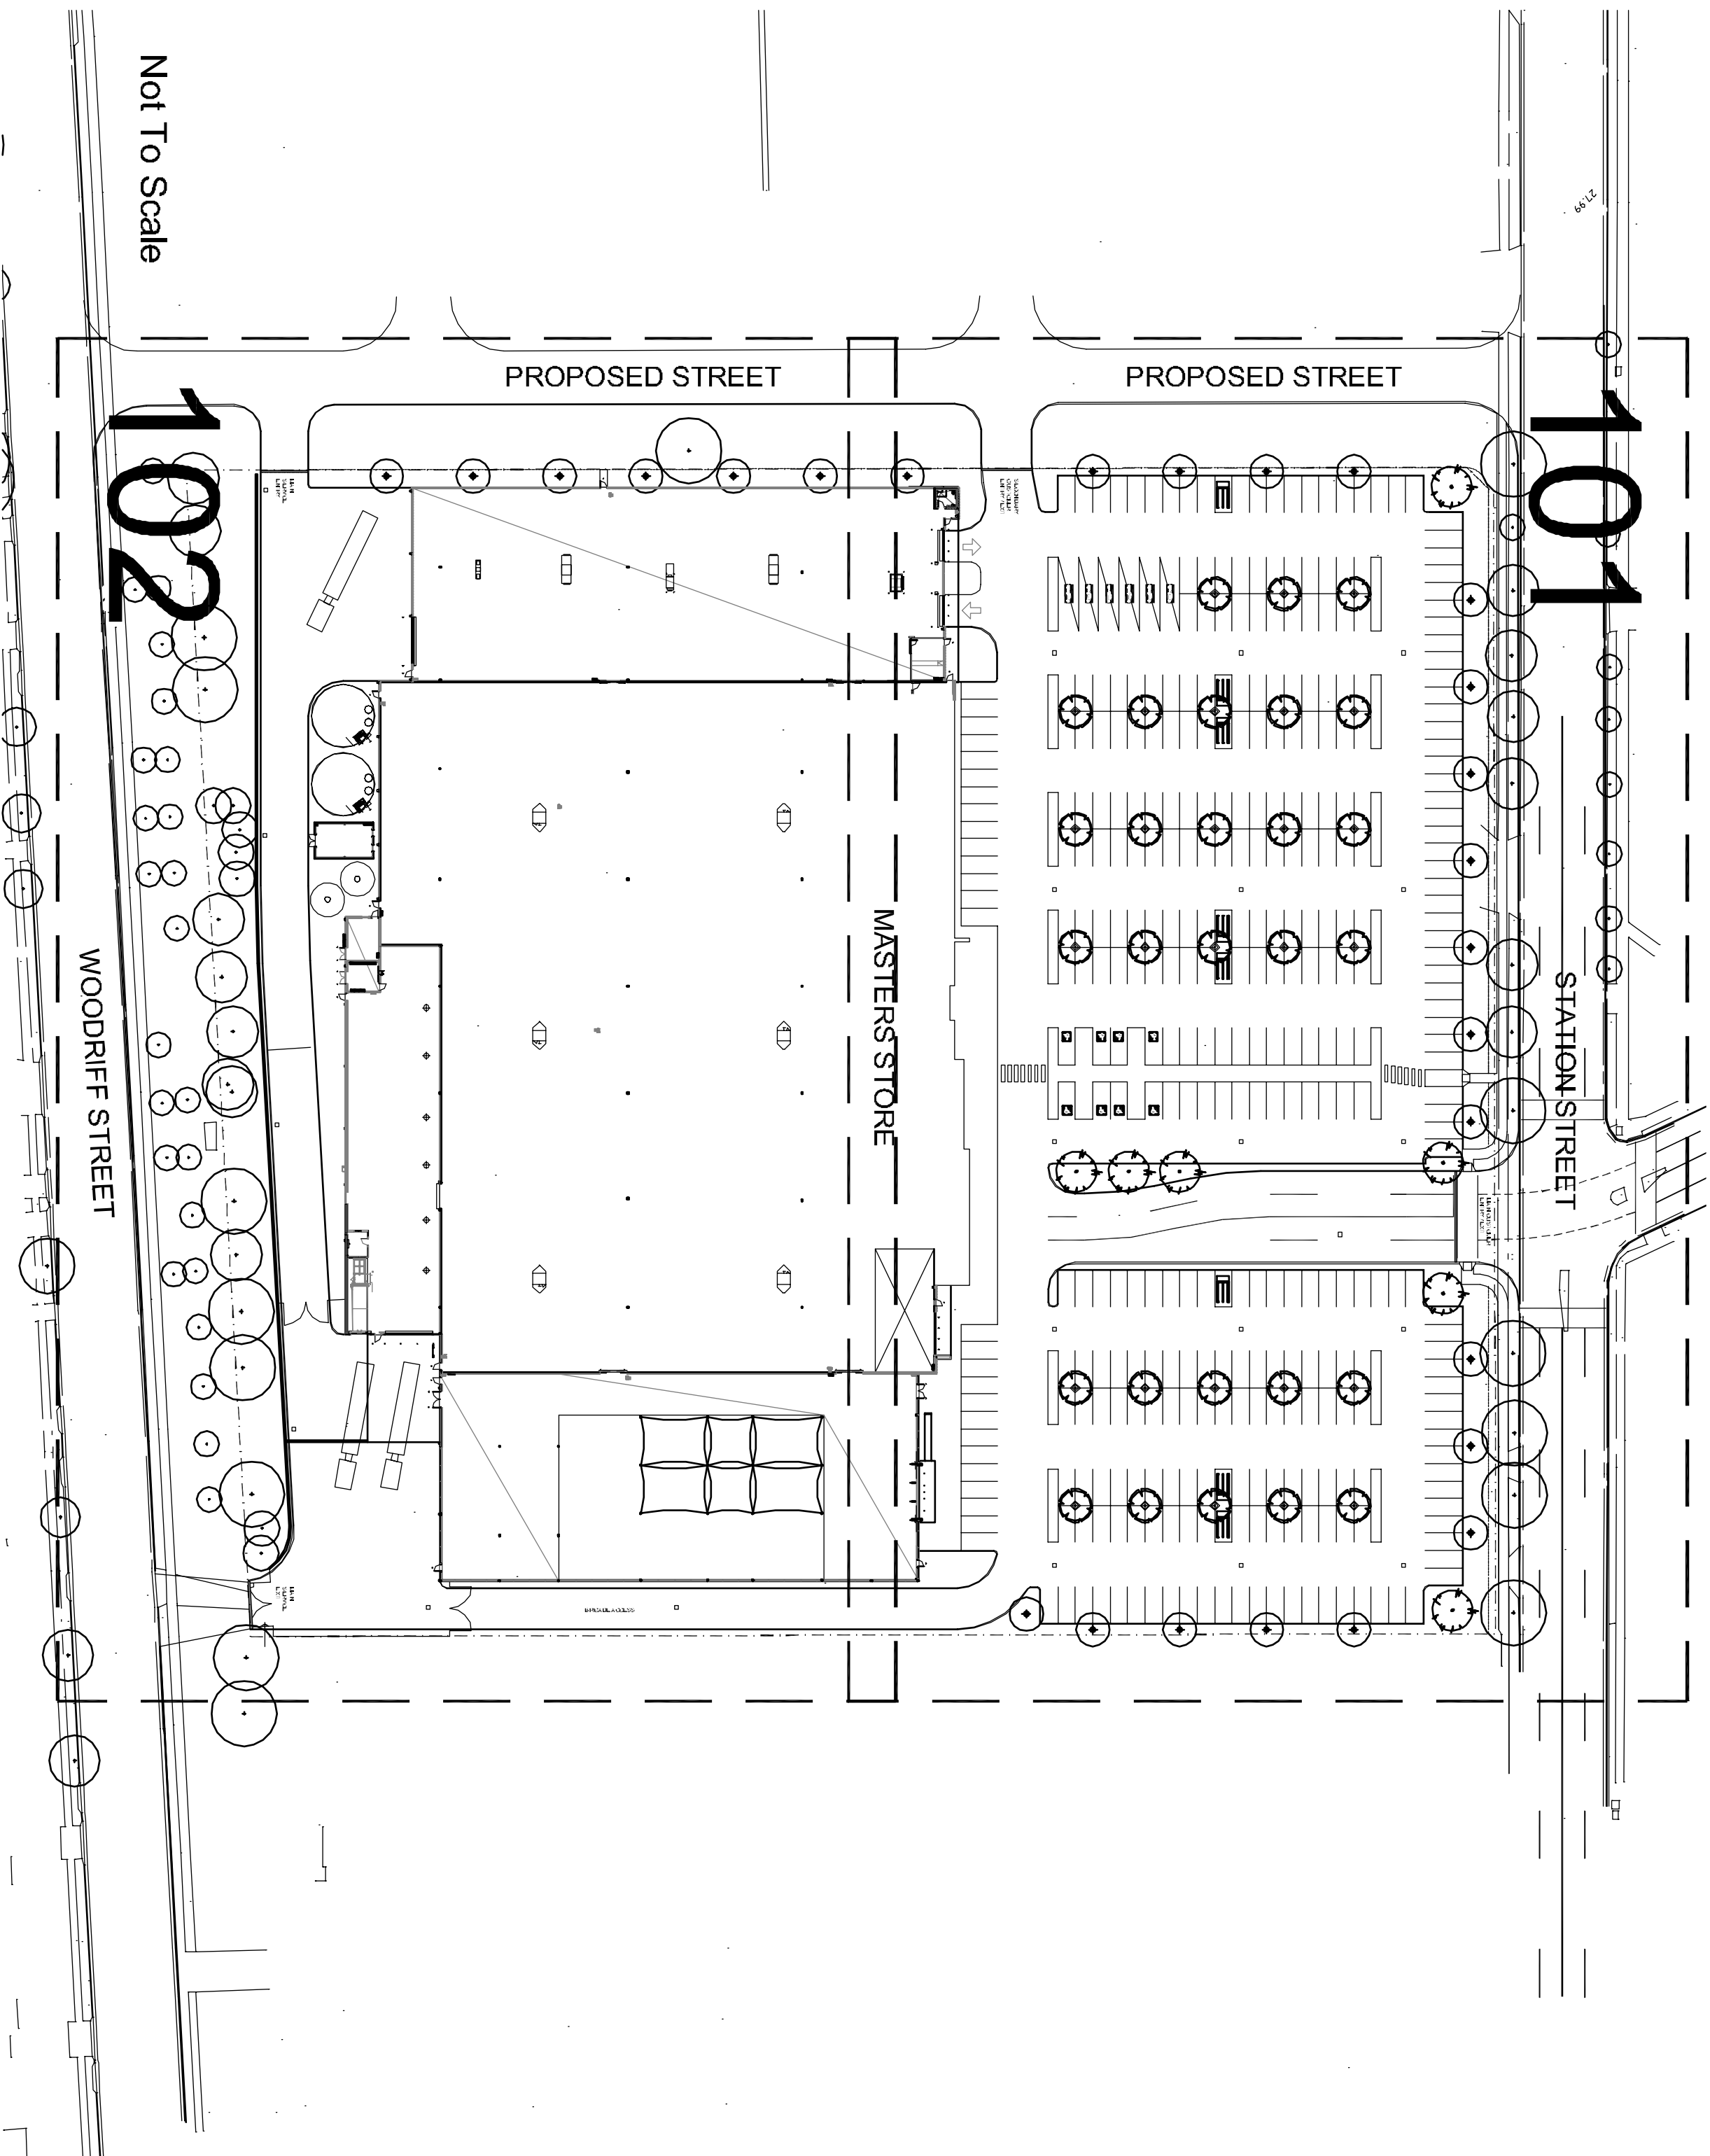

NOT FOR CONSTRUCTION

© 2013 Sile Images (NSW) Pty Ltd. All rights reserved. This drawing is copyright and shall not be reproduced or copied in any form or by any means (graphic, electronic or mechanical including photocopy) without the written permission of Sile Images (NSW) Pty Ltd. All other rights are reserved to the owner of the drawing. The drawing is provided as a service to the client and is not to be used for any other purpose without the written agreement between Sile Images (NSW) Pty Ltd and the indicating party.

Key Plan:

S I T E I M A G E



Landscape Architects

Level 1, 3-5 Barend Street  
Surrey Hills, Australia  
Tel: (01 2) 8933 8800  
Fax: (01 2) 8938 2877  
www.sileimages.com.au

Client:

Hydrox Nominees Pty Ltd

Drawing Name:

Cover Sheet

Project:

Masters Home Improvement  
Station Street Penrith

PRELIMINARY

Scale: 1:250 @ A1  
Job Number:

SS12-2487

Drawing Number:

Issue:

000 A