



### Erosion and Sediment Control Legend

- Construct temporary sediment fence
- Install sandbag sediment traps
- Install haybale sediment traps
- Construct temporary geotextile filter fabric drop inlet sediment trap (refer detail)
- Install temporary site access
- Construct temporary sediment basin

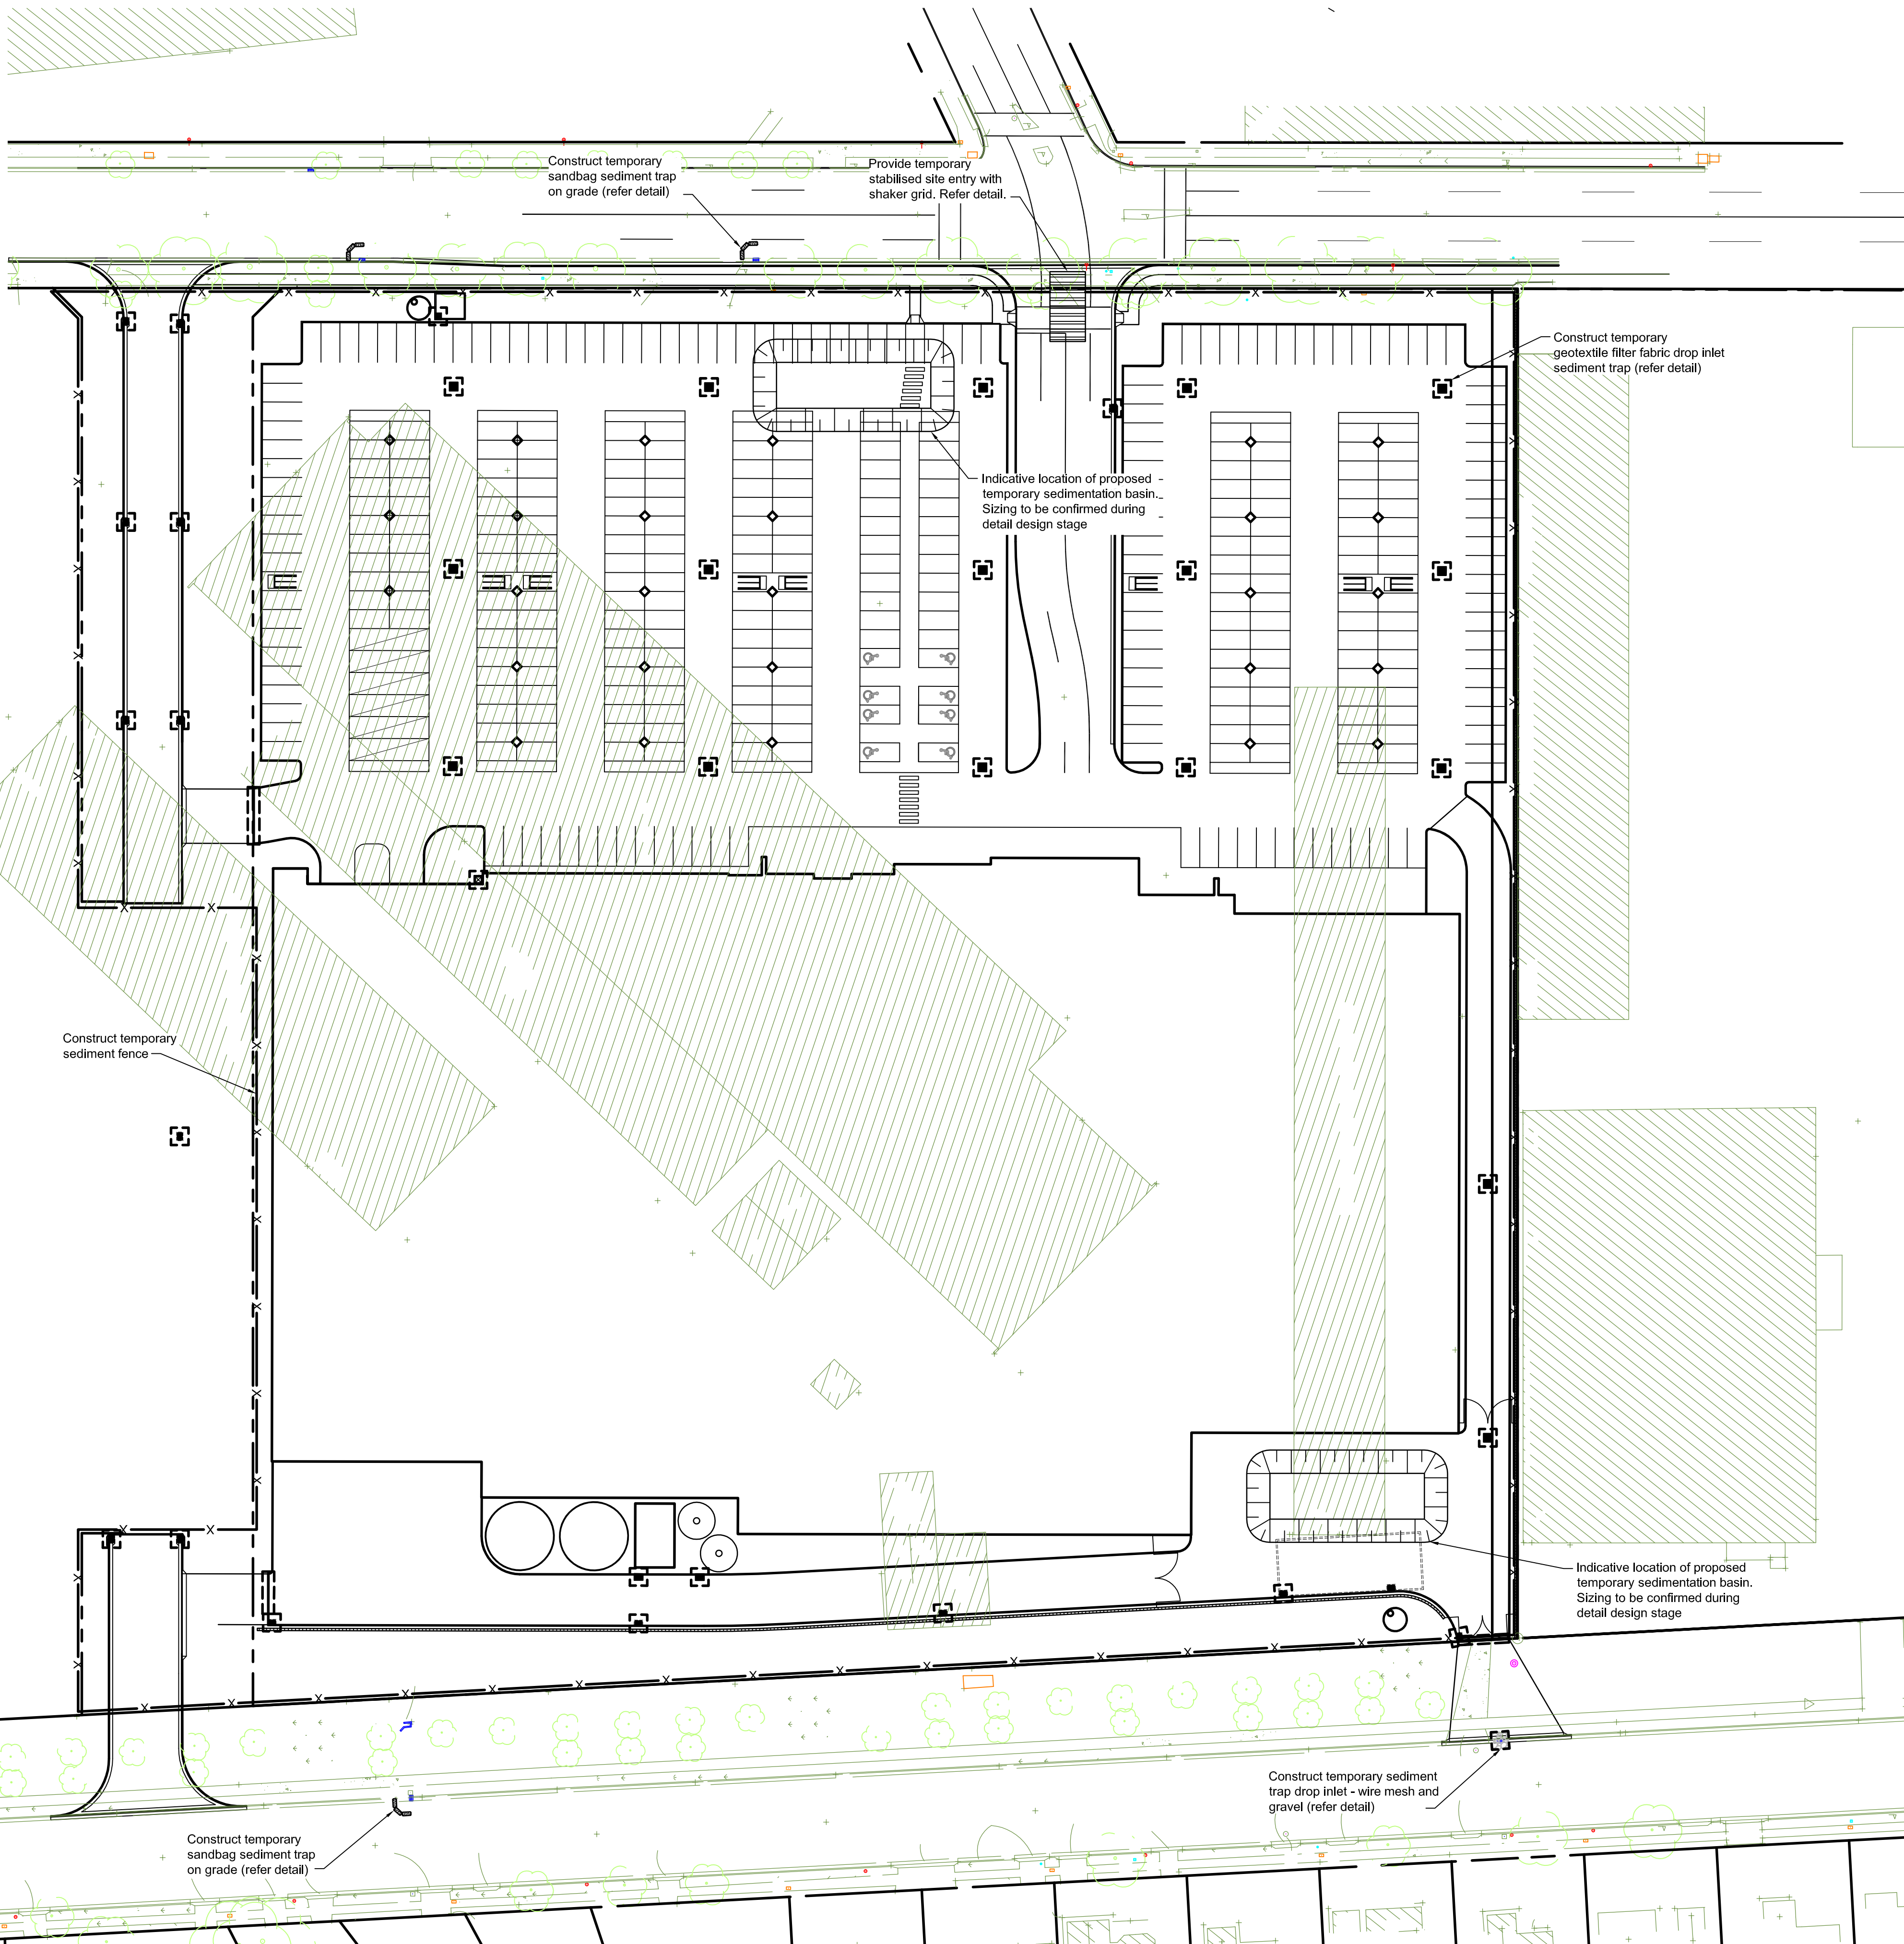

### Notes

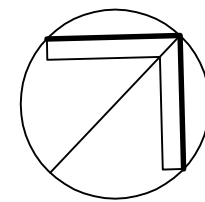

10 5 0 10 20 30  
PLAN SCALE 1:500 @ A1

### Key to symbols


### Reference drawings

P1	31.05.13	AMP	Issued for DA	JG	CJA
Rev	Date	Drawn	Description	Ch'k'd	App'd



Level 3, 90 Phillip Street  
Parramatta, NSW 2150  
Australia  
PO Box 163, Parramatta  
NSW 2124, Australia  
t +61 (0)2 9891 5044  
f +61 (0)2 9891 5386  
w www.mottmac.com.au

### Client

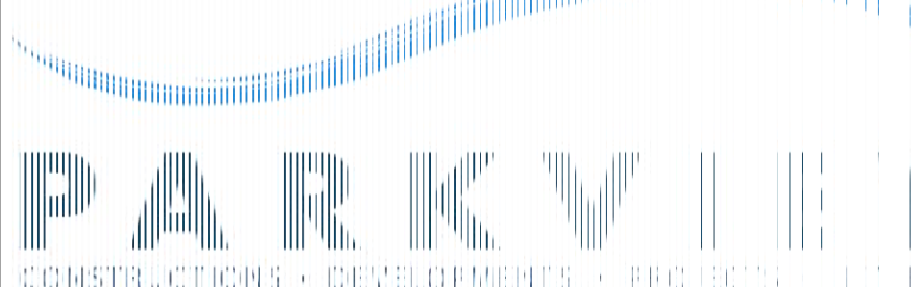

Title  
**Masters Home Improvement  
Centre  
Nepean Green Penrith  
Soil and Water Management Plan**

Designed	DR	.	Eng check	JG	.
Drawn	AMP	.	Coordination	JG	.
Dwg check	DR	.	Approved	CJA	.
Scale at A1	N.T.S	Status	PRE	Rev	P1

Drawing Number  
**MMD-310574-C-DR-MA-XX-0010**

Preliminary - Not for Construction