


KEY HOSPITAL PRECINCT STAGED DEVELOPMENT

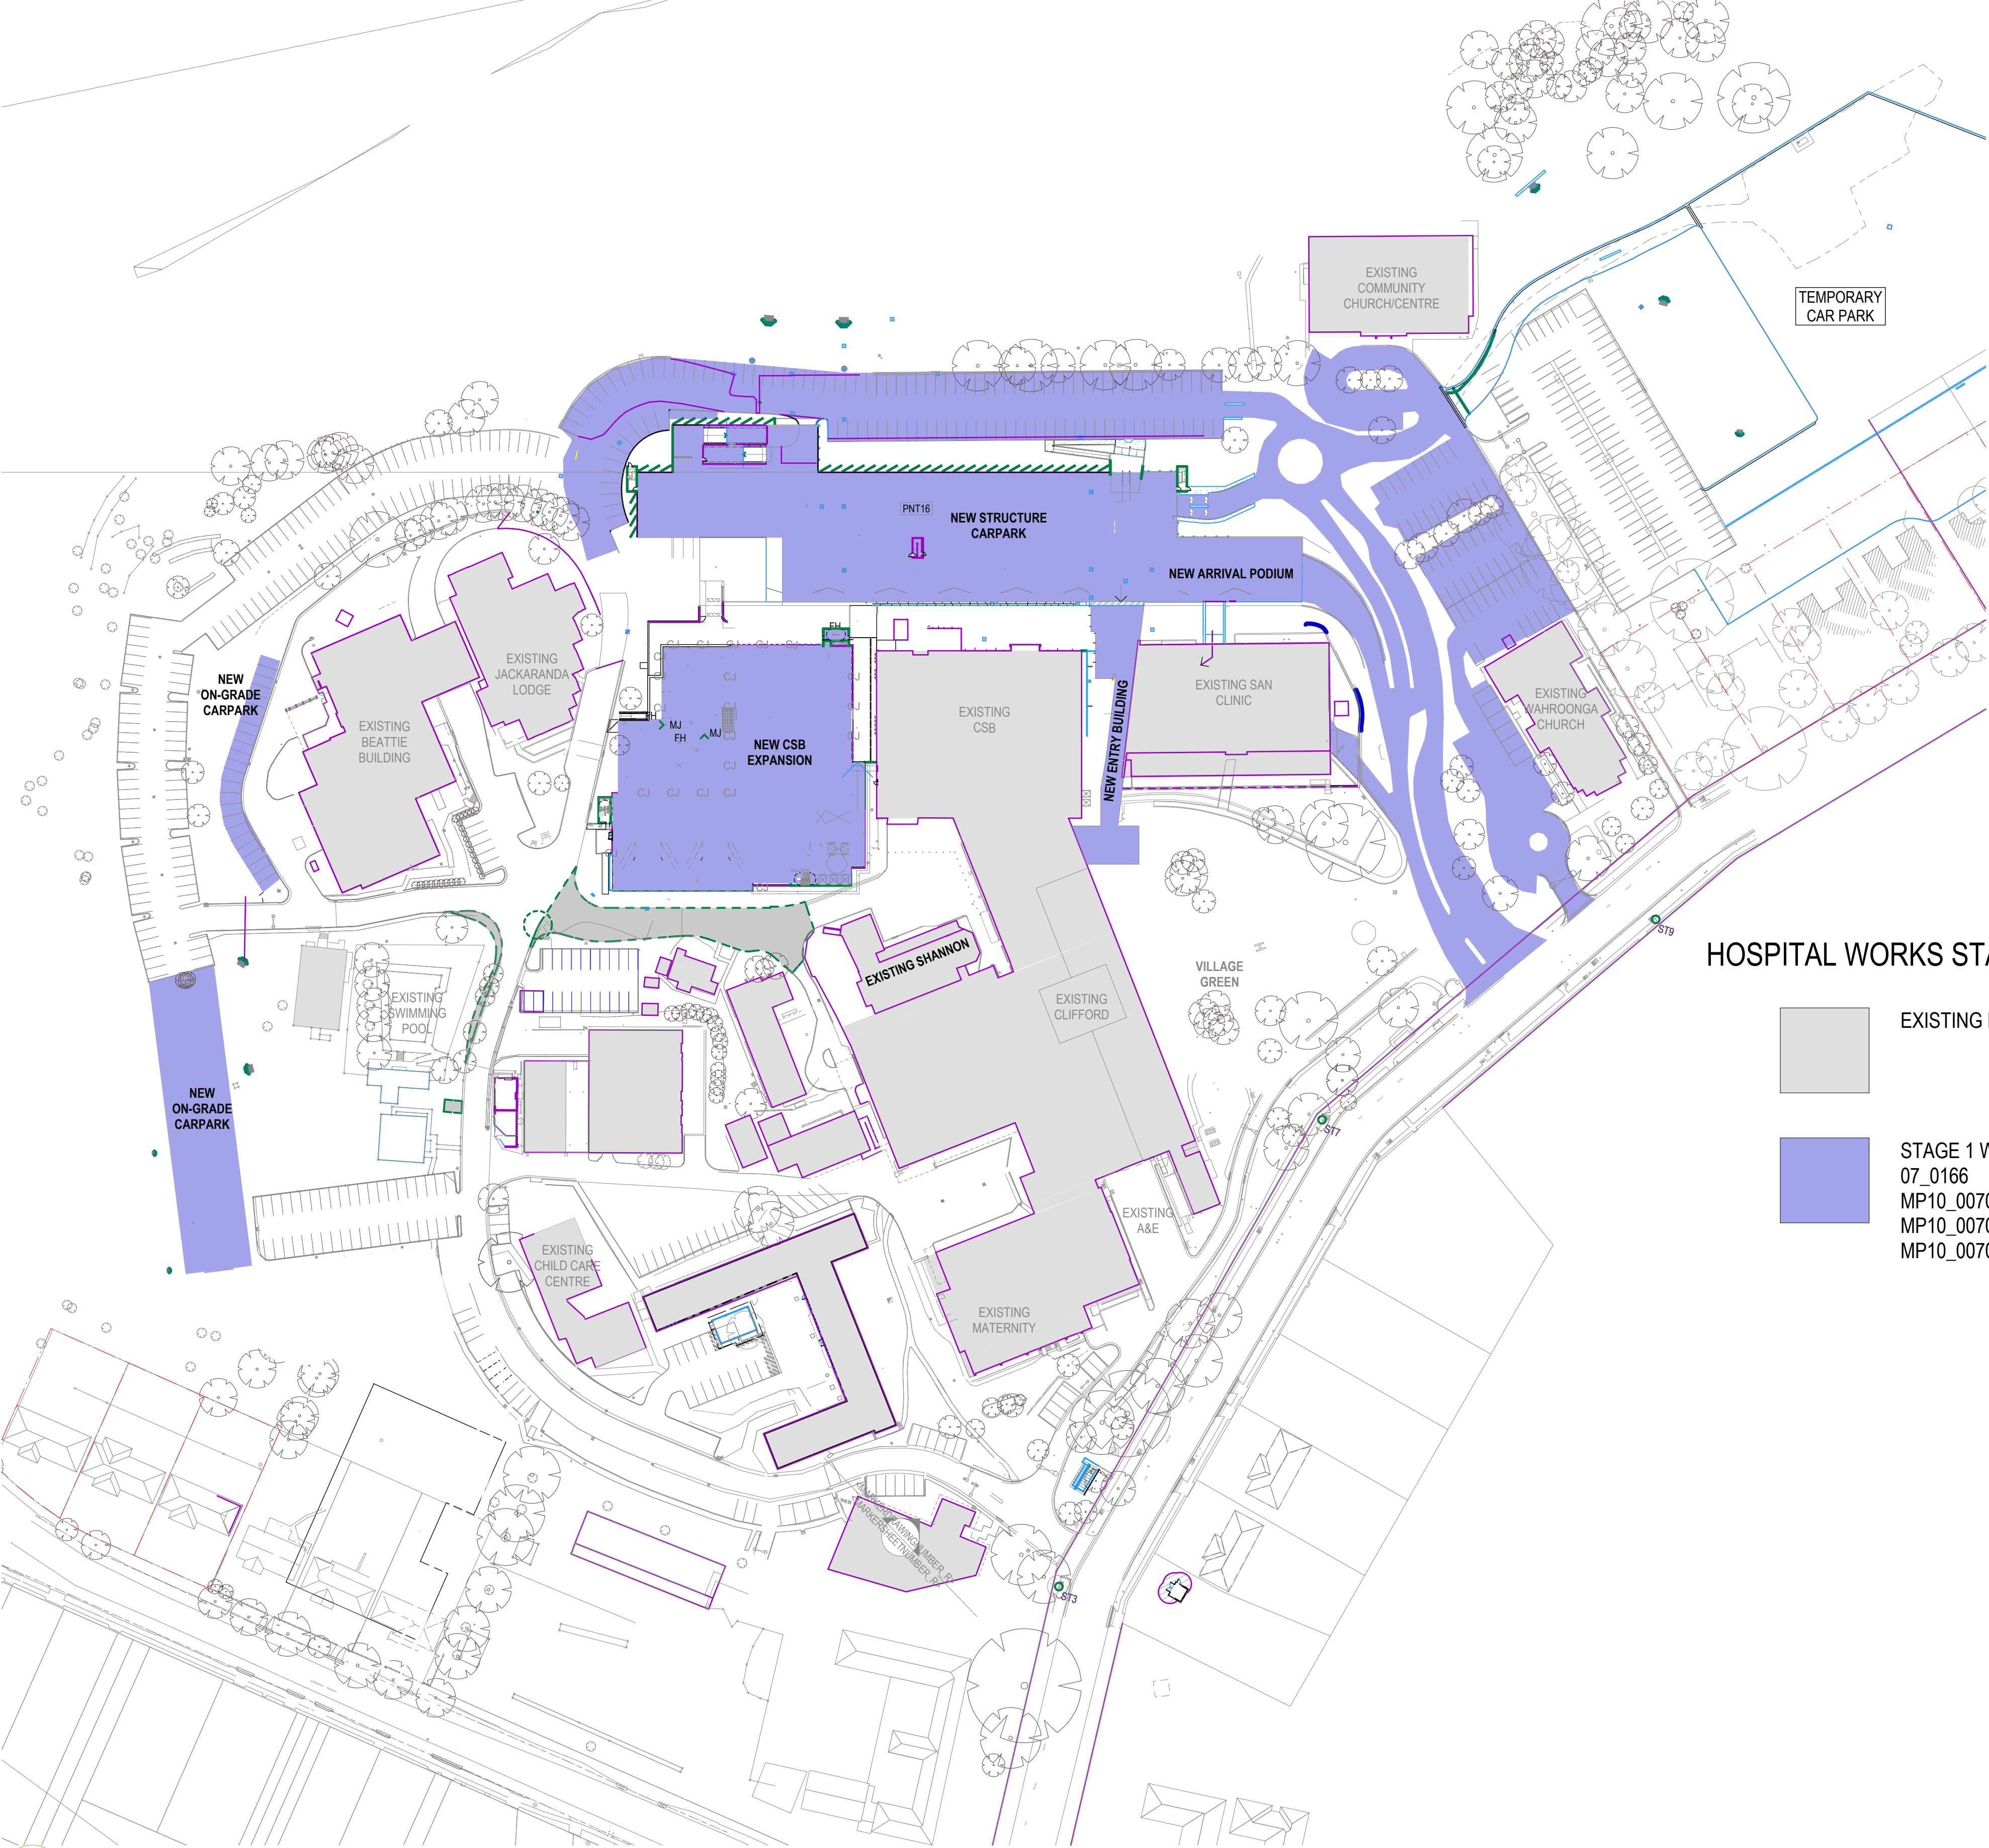


HOSPITAL WORKS STAGED DEVELOPMENT

- EXISTING BUILDINGS
- STAGE 1 WORKS
07_0166
MP10_0070
MP10_0070 MOD1
MP10_0070 MOD2

1 Proposed MasterPlan Stage 1
SCALE 1:1000

NOTES:
COPYRIGHT © ALL RIGHTS RESERVED. THIS DRAWING MAY NOT BE REPRODUCED OR TRANSMITTED IN ANY FORM OR BY ANY MEANS IN PART OR IN WHOLE WITHOUT PERMISSION OF MORRIS BRAY ARCHITECTS PTY. LTD.
ALL LEVELS AND DIMENSIONS TO BE VERIFIED PRIOR TO COMMENCEMENT OF WORK.
USE FIGURED DIMENSIONS ONLY. DO NOT SCALE.
ALL WORK TO COMPLY WITH CURRENT REGULATIONS AND S.A.A. STANDARDS.

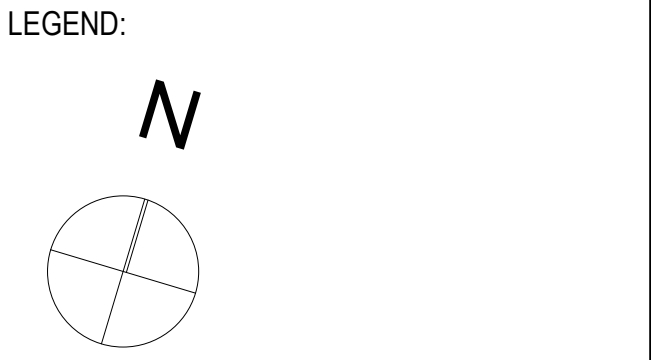

022 [01]	AY PR	14.03.12 07.11.11	Part Of New On-Grade Carpark Deleted. Information
No.	Initial	DATE	REVISION / ISSUE DETAILS

CLIENT

SYDNEY ADVENTIST HOSPITAL

185 FOX VALLEY RD
WAHROONGA NSW 2055
phone: +61 2 9487 9111
fax: +61 2 9487 9266

MBMO

MORRIS BRAY MARTIN OLLMANN

186-188 Wiloughby Rd
Crows Nest NSW 2057 Australia
ABN 90 150 471 051
NSW Architects Registration Board Nominated Architects: Terry Morris 3354 Garry Bray 3355

1 +61 2 9439 6622
info@mbmo.com.au
www.mbmo.com.au

PROJECT:
STAGE 1 REDEVELOPMENT

DRAWING TITLE:
Site MasterPlan - Stage 1

DRAWN BY: PR	PLOT DATE: 19/02/2013 (1:1000 A3 Plot Output: Output: 19/02/2013)	CHECKED: CM	SCALE: 1:1000 @A1
PROJECT NUMBER: 11100	DRAWING NUMBER: A-A-012	ISSUE: [02]	