


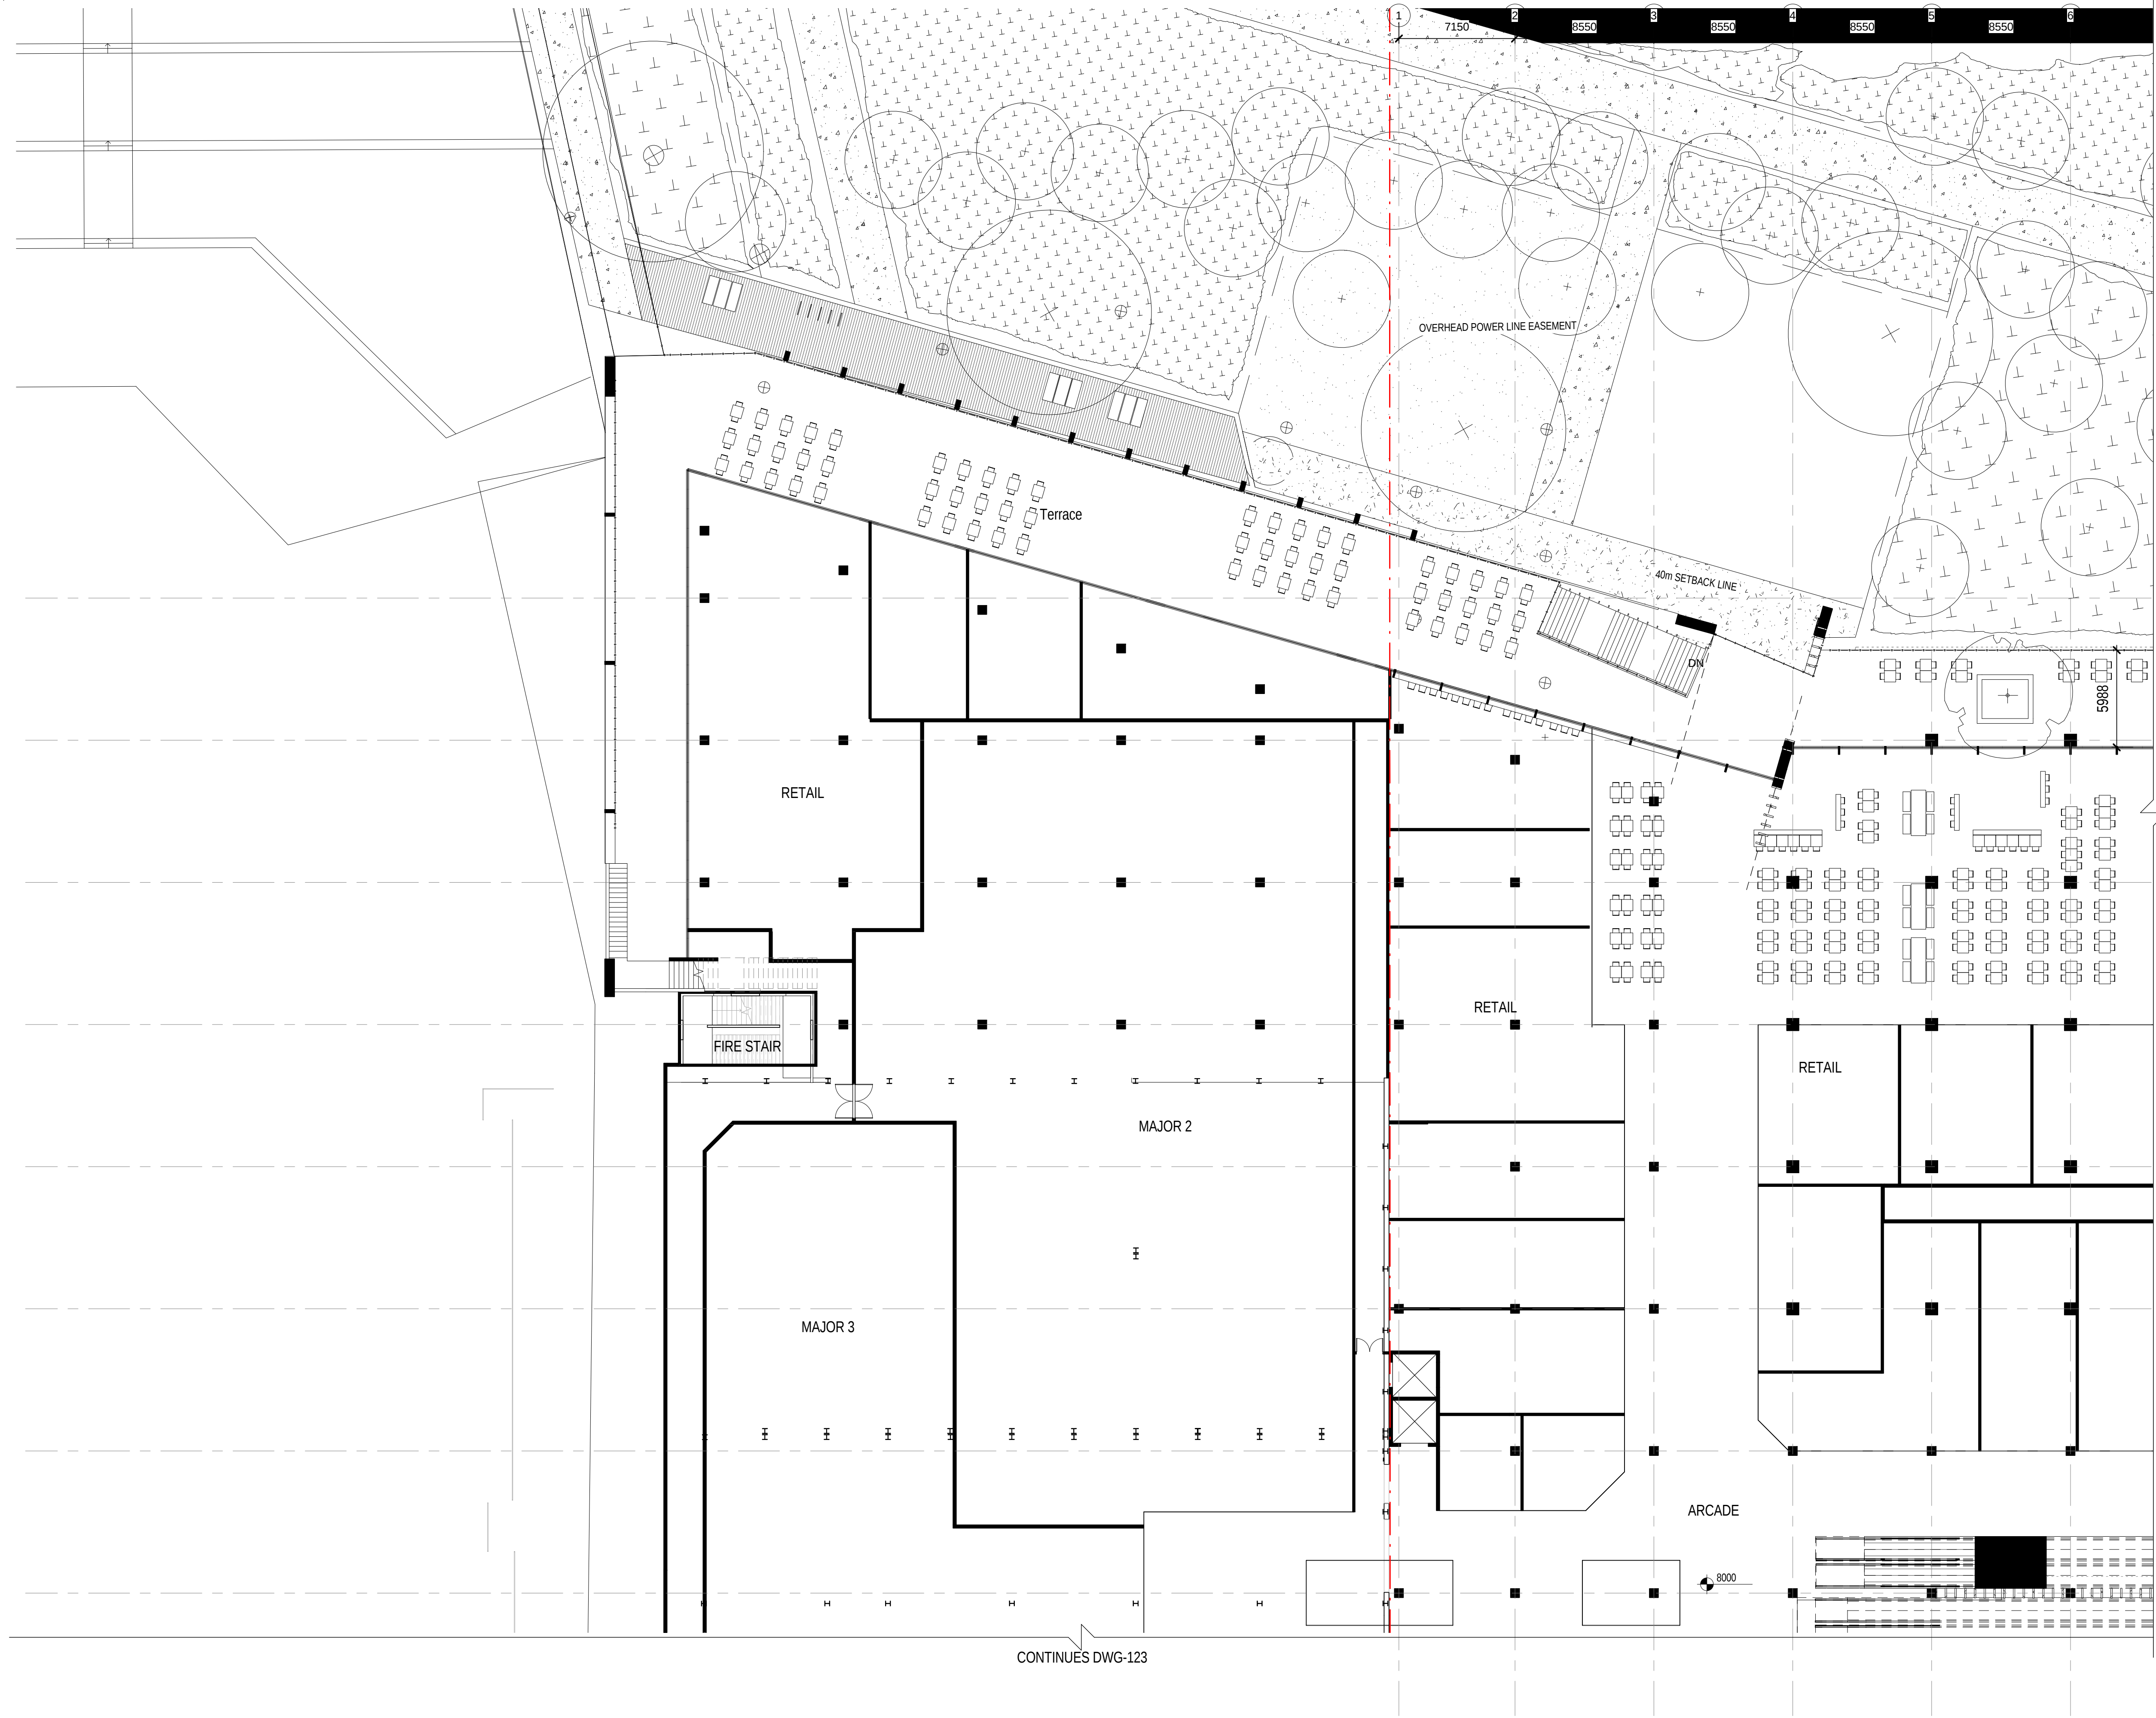

Status: PRELIMINARY


Nom. Architect: Bob Perry 3935

R-H\2010\20100176 Woollooware Bay Town
Centre\Drawings\Revit\Woollooware_Bay-Central


Print Date: 17/06/2013 11:25:41 AM

Rev. Description: Date:

1	FOR AUTHORITY APPROVAL	08/02/2013
2	FOR AUTHORITY APPROVAL	14/02/2013
3	FOR AUTHORITY APPROVAL	04/03/2013
4	PPR ISSUE	17/05/2013
5	PPR ISSUE	23/05/2013
6	PPR ISSUE	23/05/2013
7	PPR ISSUE	24/05/2013
8	PPR ISSUE (Deck Size Reduced to 850m2)	07/06/2013

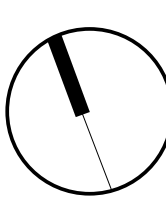

1 : 200 @ A1

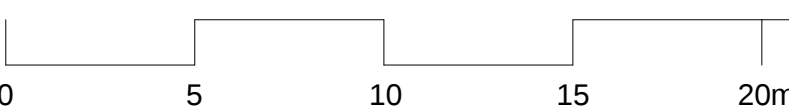

LEVEL 2 RETAIL PLAN - SHEET 1 OF 4