


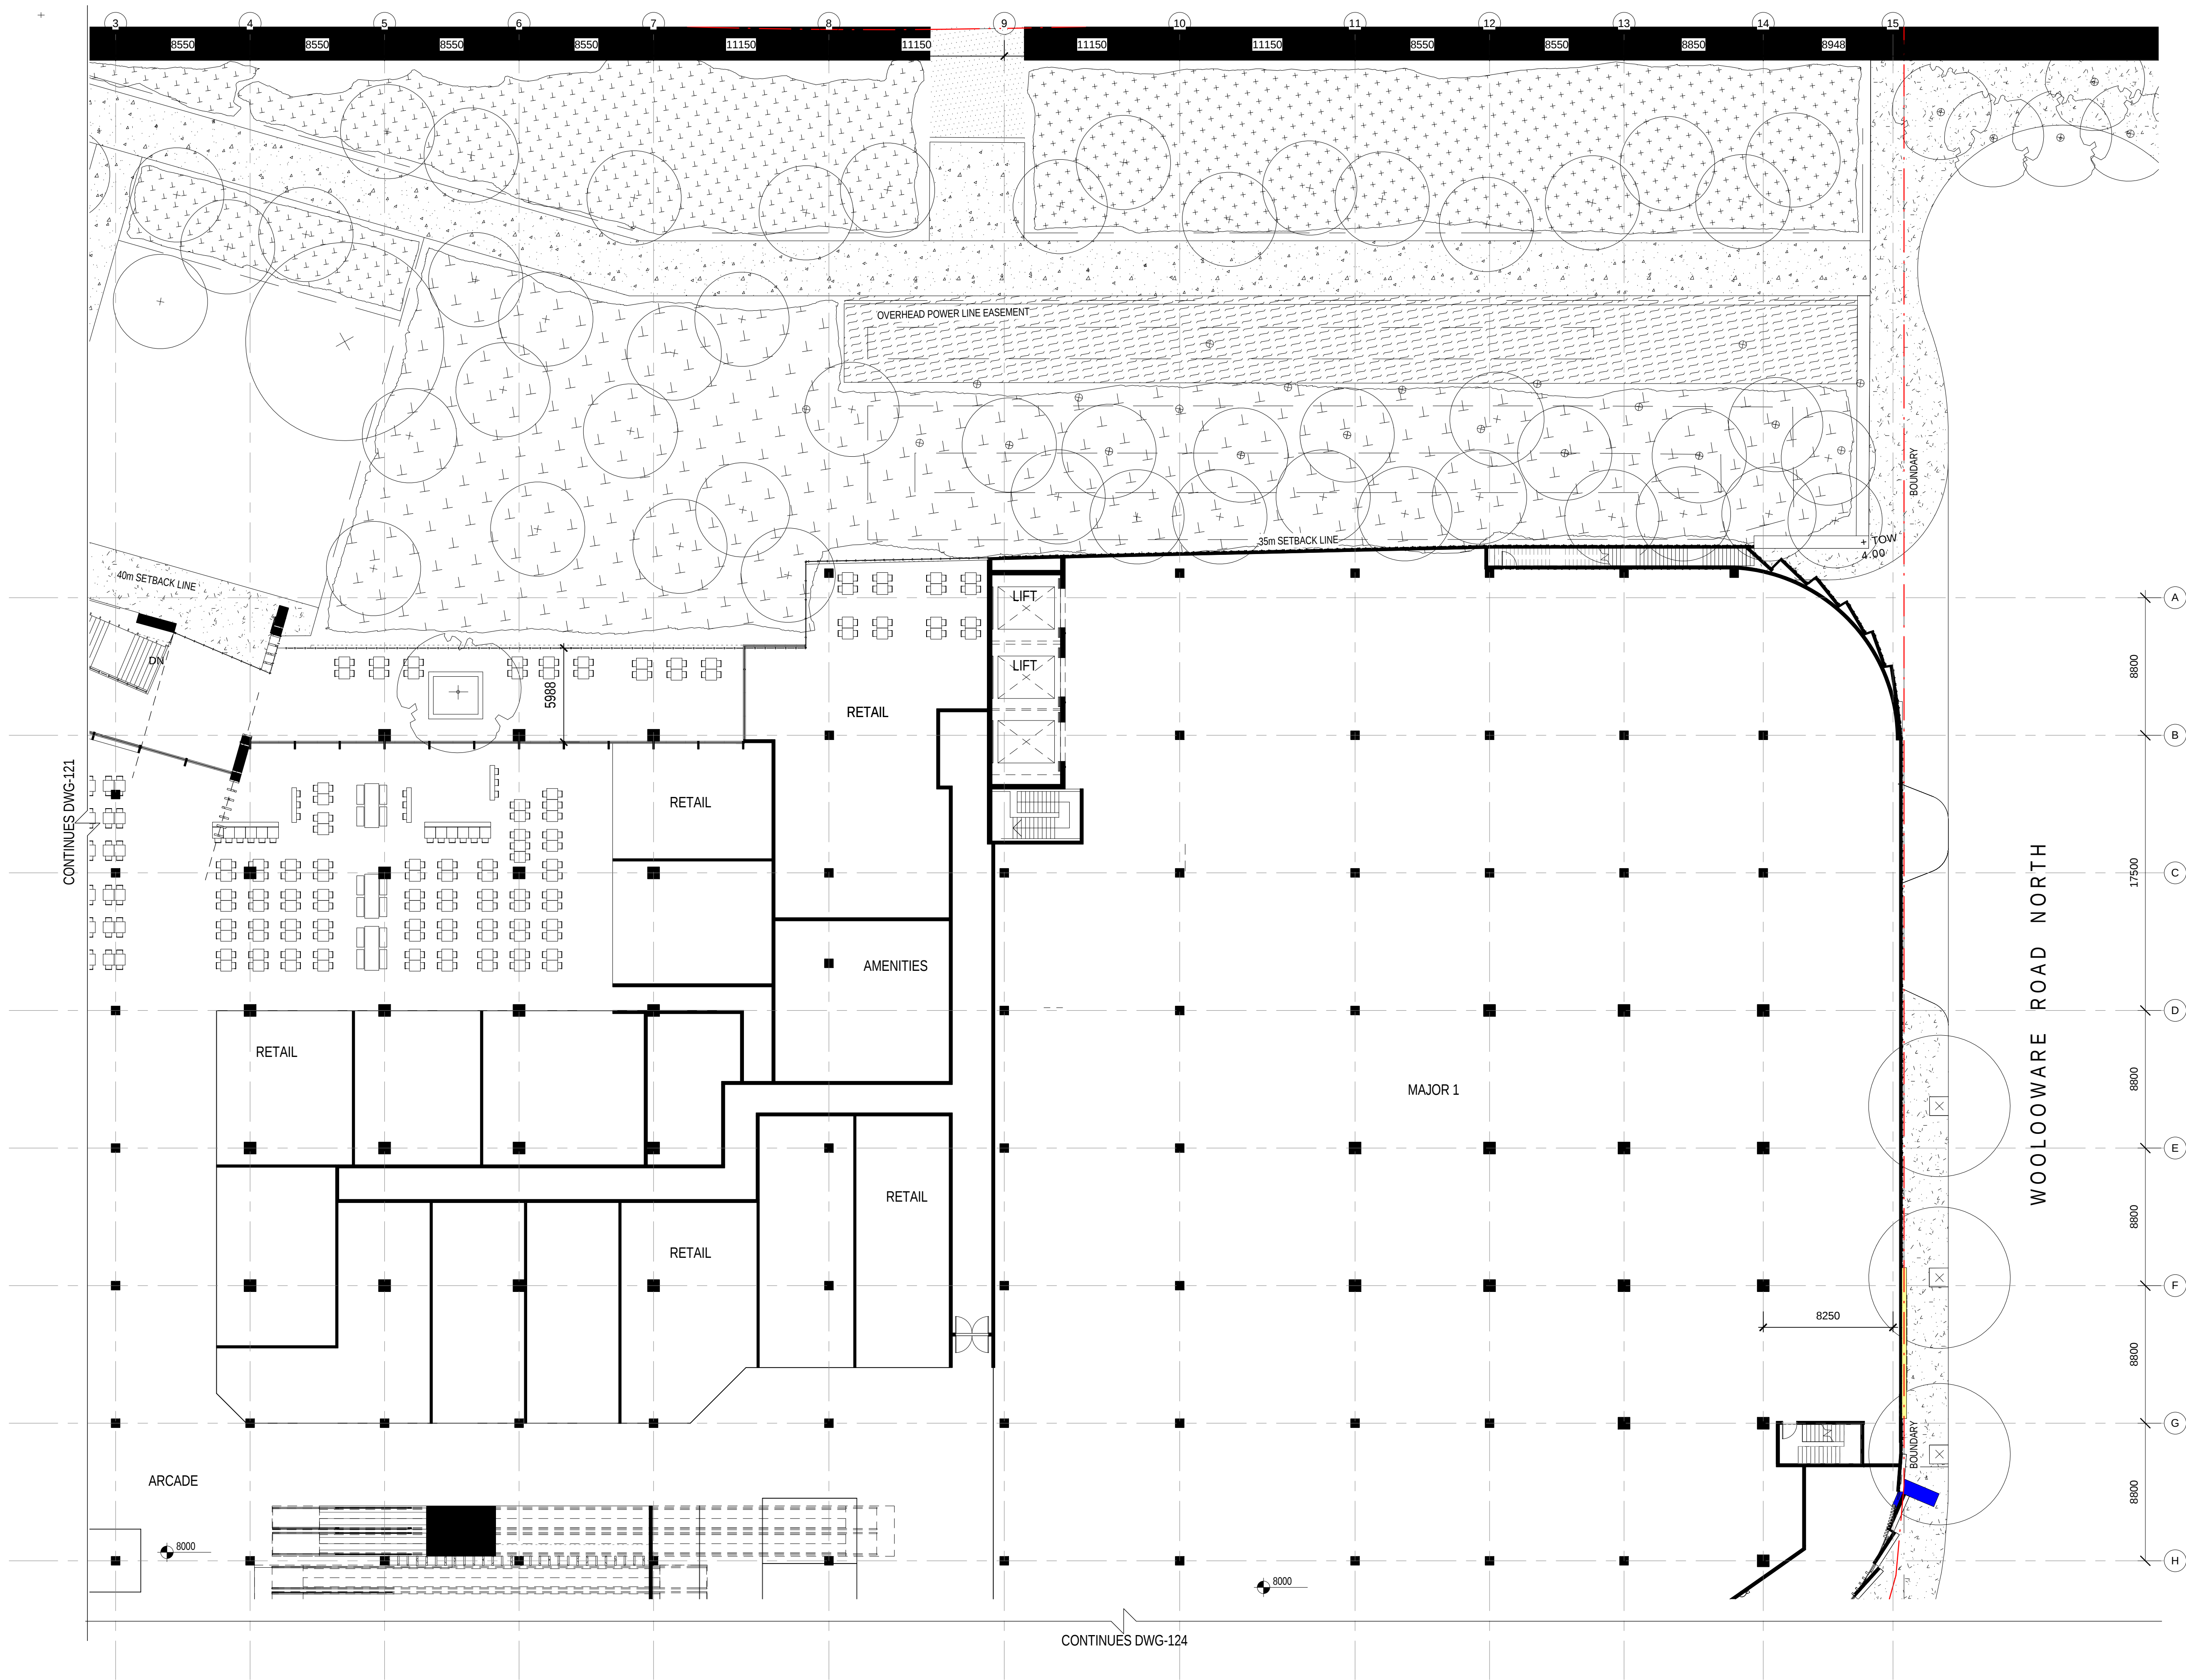

Status: PRELIMINARY

Nom. Architect: Bob Perry 3935

R-H\2010\20100176 Woollooware Bay Town
Centre\Drawings\Revit\Woollooware_Bay-Central

Print Date: 17/06/2013 11:25:32 AM

Rev. Description: Date:

- | | | |
|---|--|------------|
| 1 | FOR AUTHORITY APPROVAL | 08/02/2013 |
| 2 | FOR AUTHORITY APPROVAL | 14/02/2013 |
| 3 | PPR ISSUE | 17/05/2013 |
| 4 | PPR ISSUE | 23/05/2013 |
| 5 | PPR ISSUE | 23/05/2013 |
| 6 | PPR ISSUE | 24/05/2013 |
| 7 | PPR ISSUE (Deck Size Reduced to 850m2) | 07/06/2013 |

**Scott
Carver**


Scott Carver Pty Ltd
Level 8, 71 Macquarie Street
Sydney NSW 2000 Australia

Telephone +61 2 9957 3988
hello@scottcarver.com.au
www.scottcarver.com.au


Woollooware Bay Town Centre

Project
Client

Bluestone Capital Ventures No.1 Pty Ltd

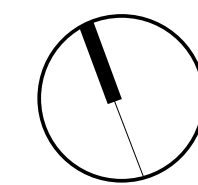

1 : 200 @ A1

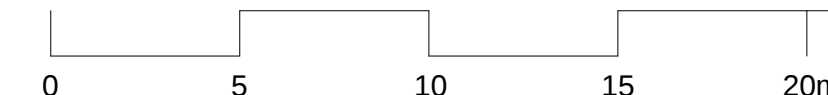

LEVEL 2 RETAIL PLAN - SHEET 2 OF 4

Reference No.
20100176

Discipline

Drawing No.
DA122

Title
Rev.
7