


+

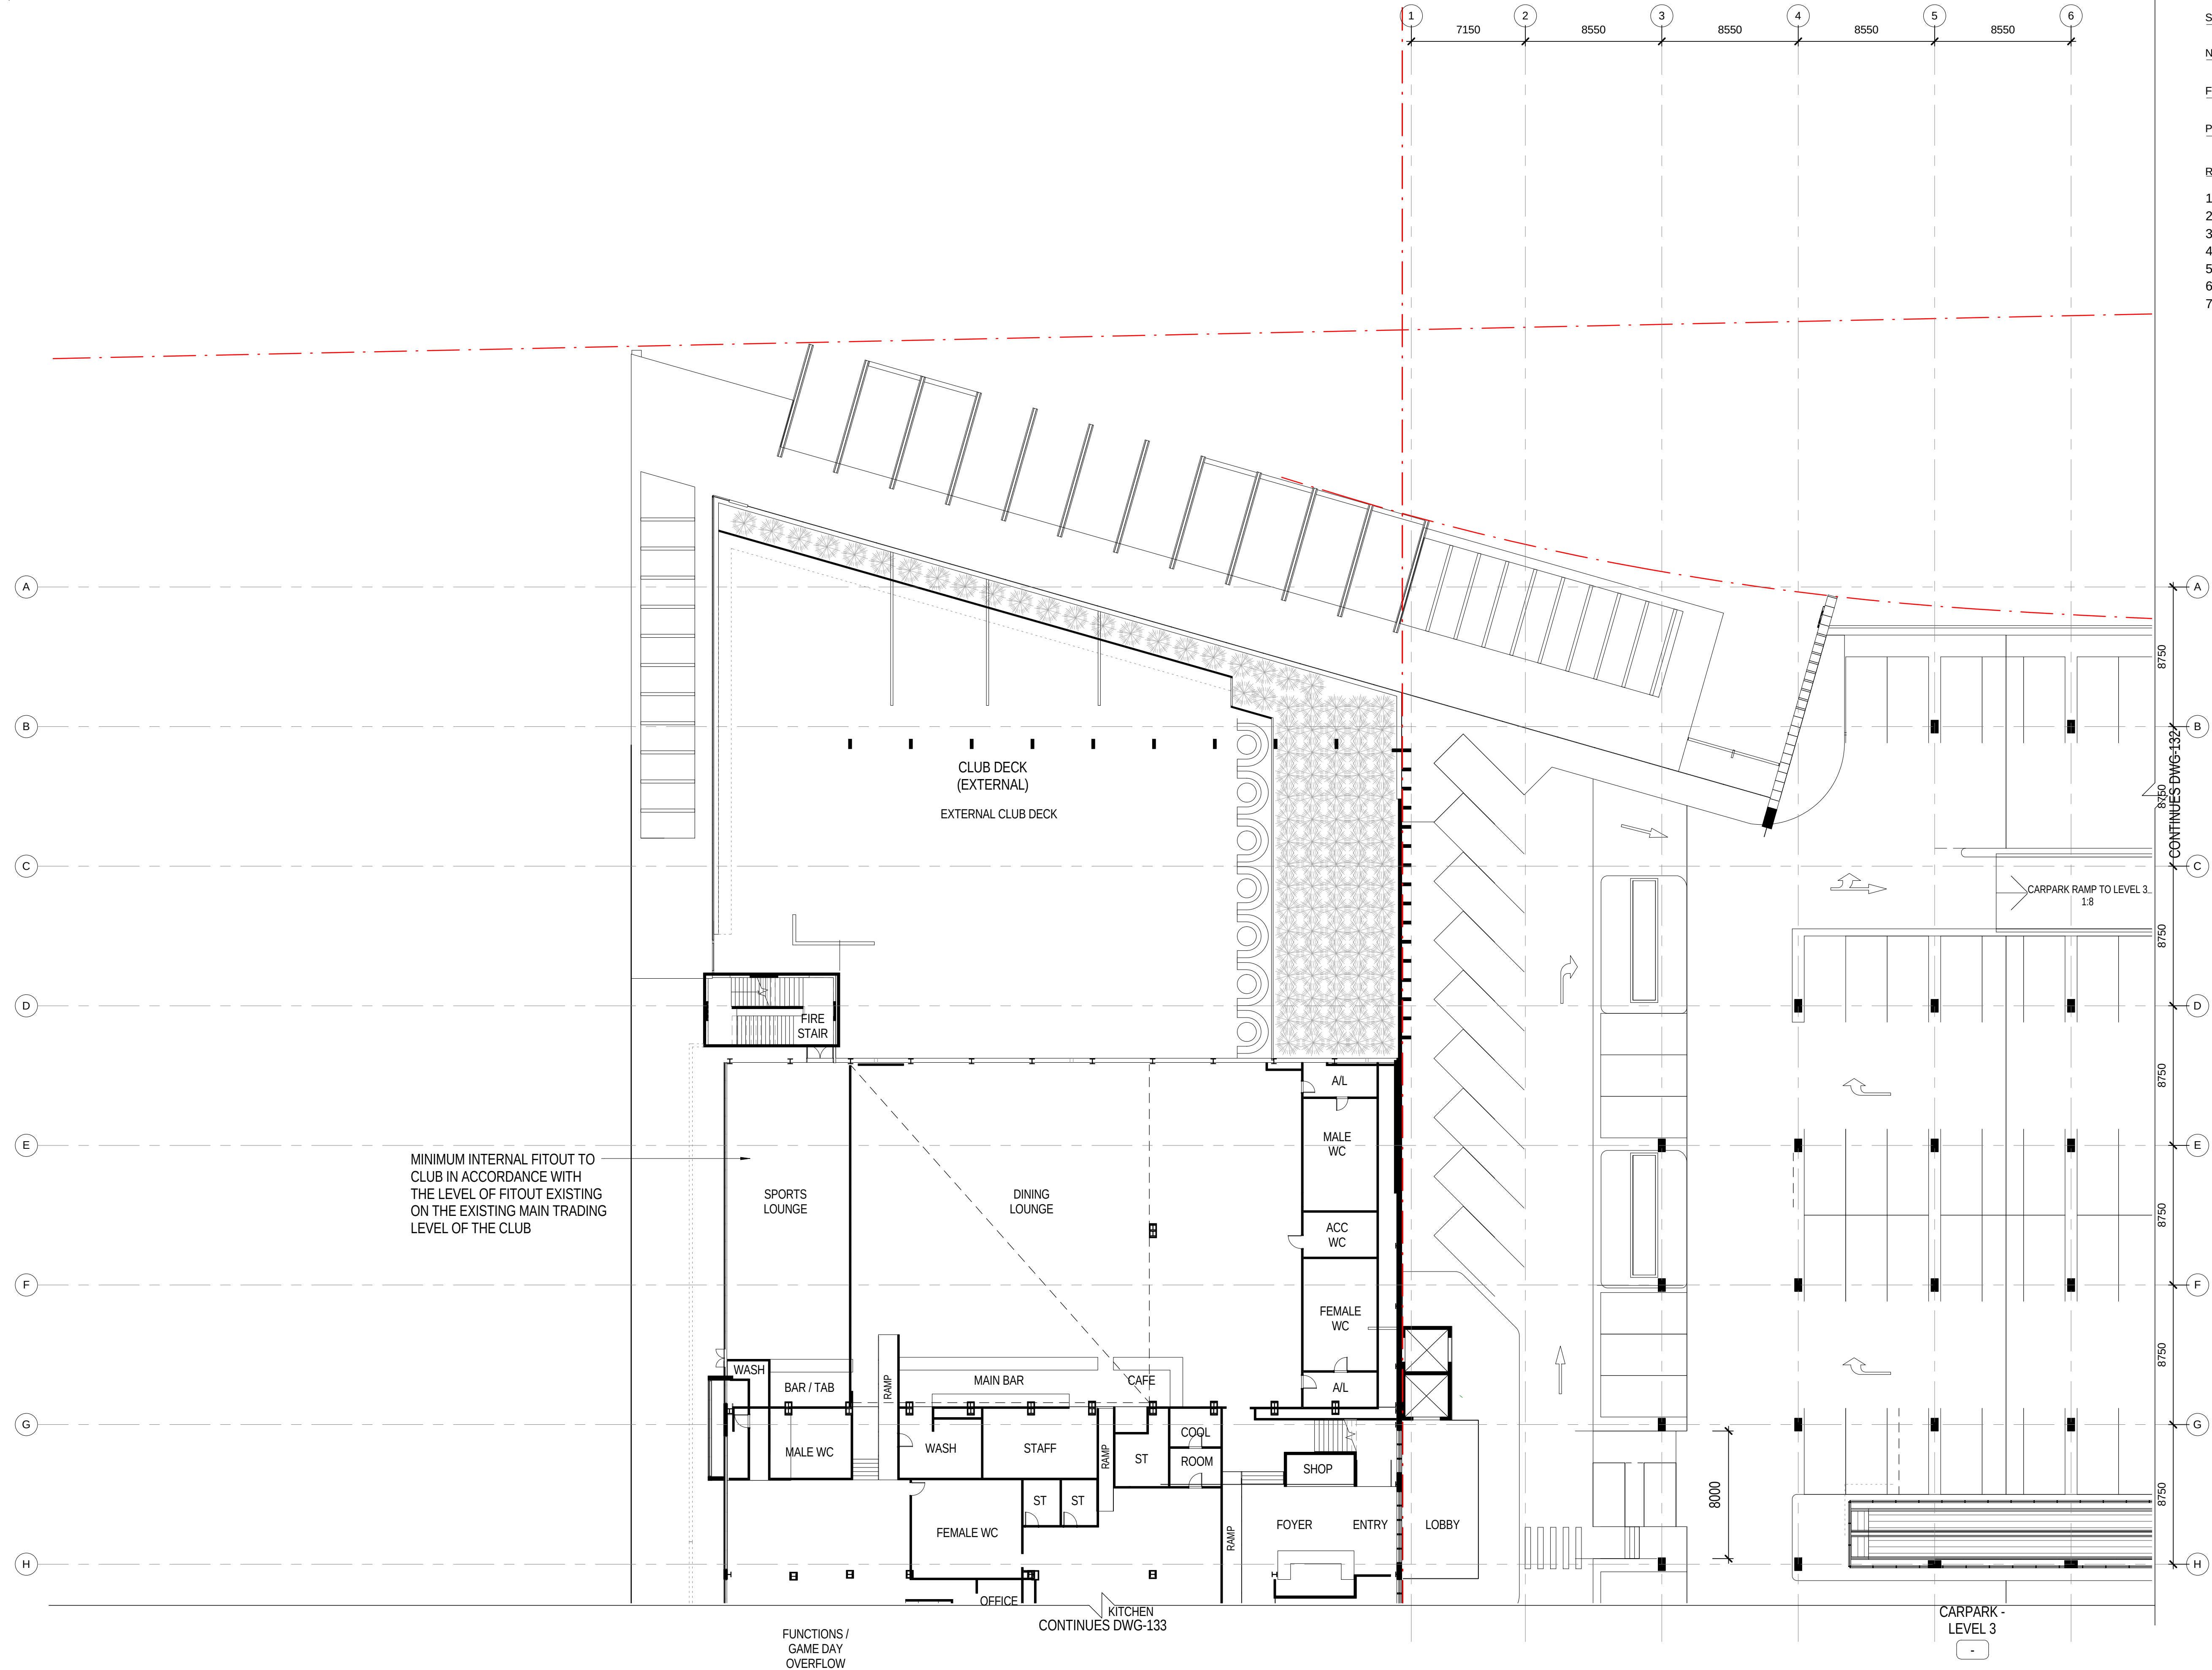

Status: PRELIMINARY

Nom. Architect: Bob Perry 3935

R-H\2010\20100176 Woollooware Bay Town Centre\Drawings\Revit\Woollooware_Bay-Central

Print Date: 17/06/2013 11:25:26 AM

Rev. Description: Date:


1	FOR AUTHORITY APPROVAL	08/02/2013
2	FOR AUTHORITY APPROVAL	14/02/2013
3	FOR AUTHORITY APPROVAL	04/03/2013
4	PPR ISSUE	17/05/2013
5	PPR ISSUE	23/05/2013
6	PPR ISSUE	23/05/2013
7	PPR ISSUE (Deck Size Reduced to 850m2)	07/06/2013




Scott Carver Pty Ltd
Level 8, 71 Macquarie Street
Sydney NSW 2000 Australia

Telephone +61 2 9957 3988
hello@scottcarver.com.au
www.scottcarver.com.au

Woollooware Bay Town Centre
Project
Client
Bluestone Capital Ventures No.1 Pty Ltd

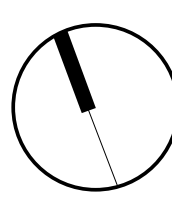

1 : 200 @ A1

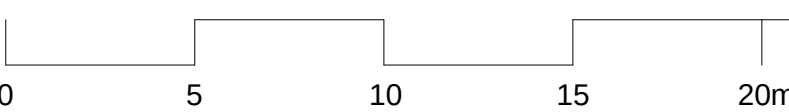

LEVEL 3 PLAN - SHEET 1 OF 4

Reference No. 20100176
Discipline
Drawing No. DA131
Title Rev. 7