


+

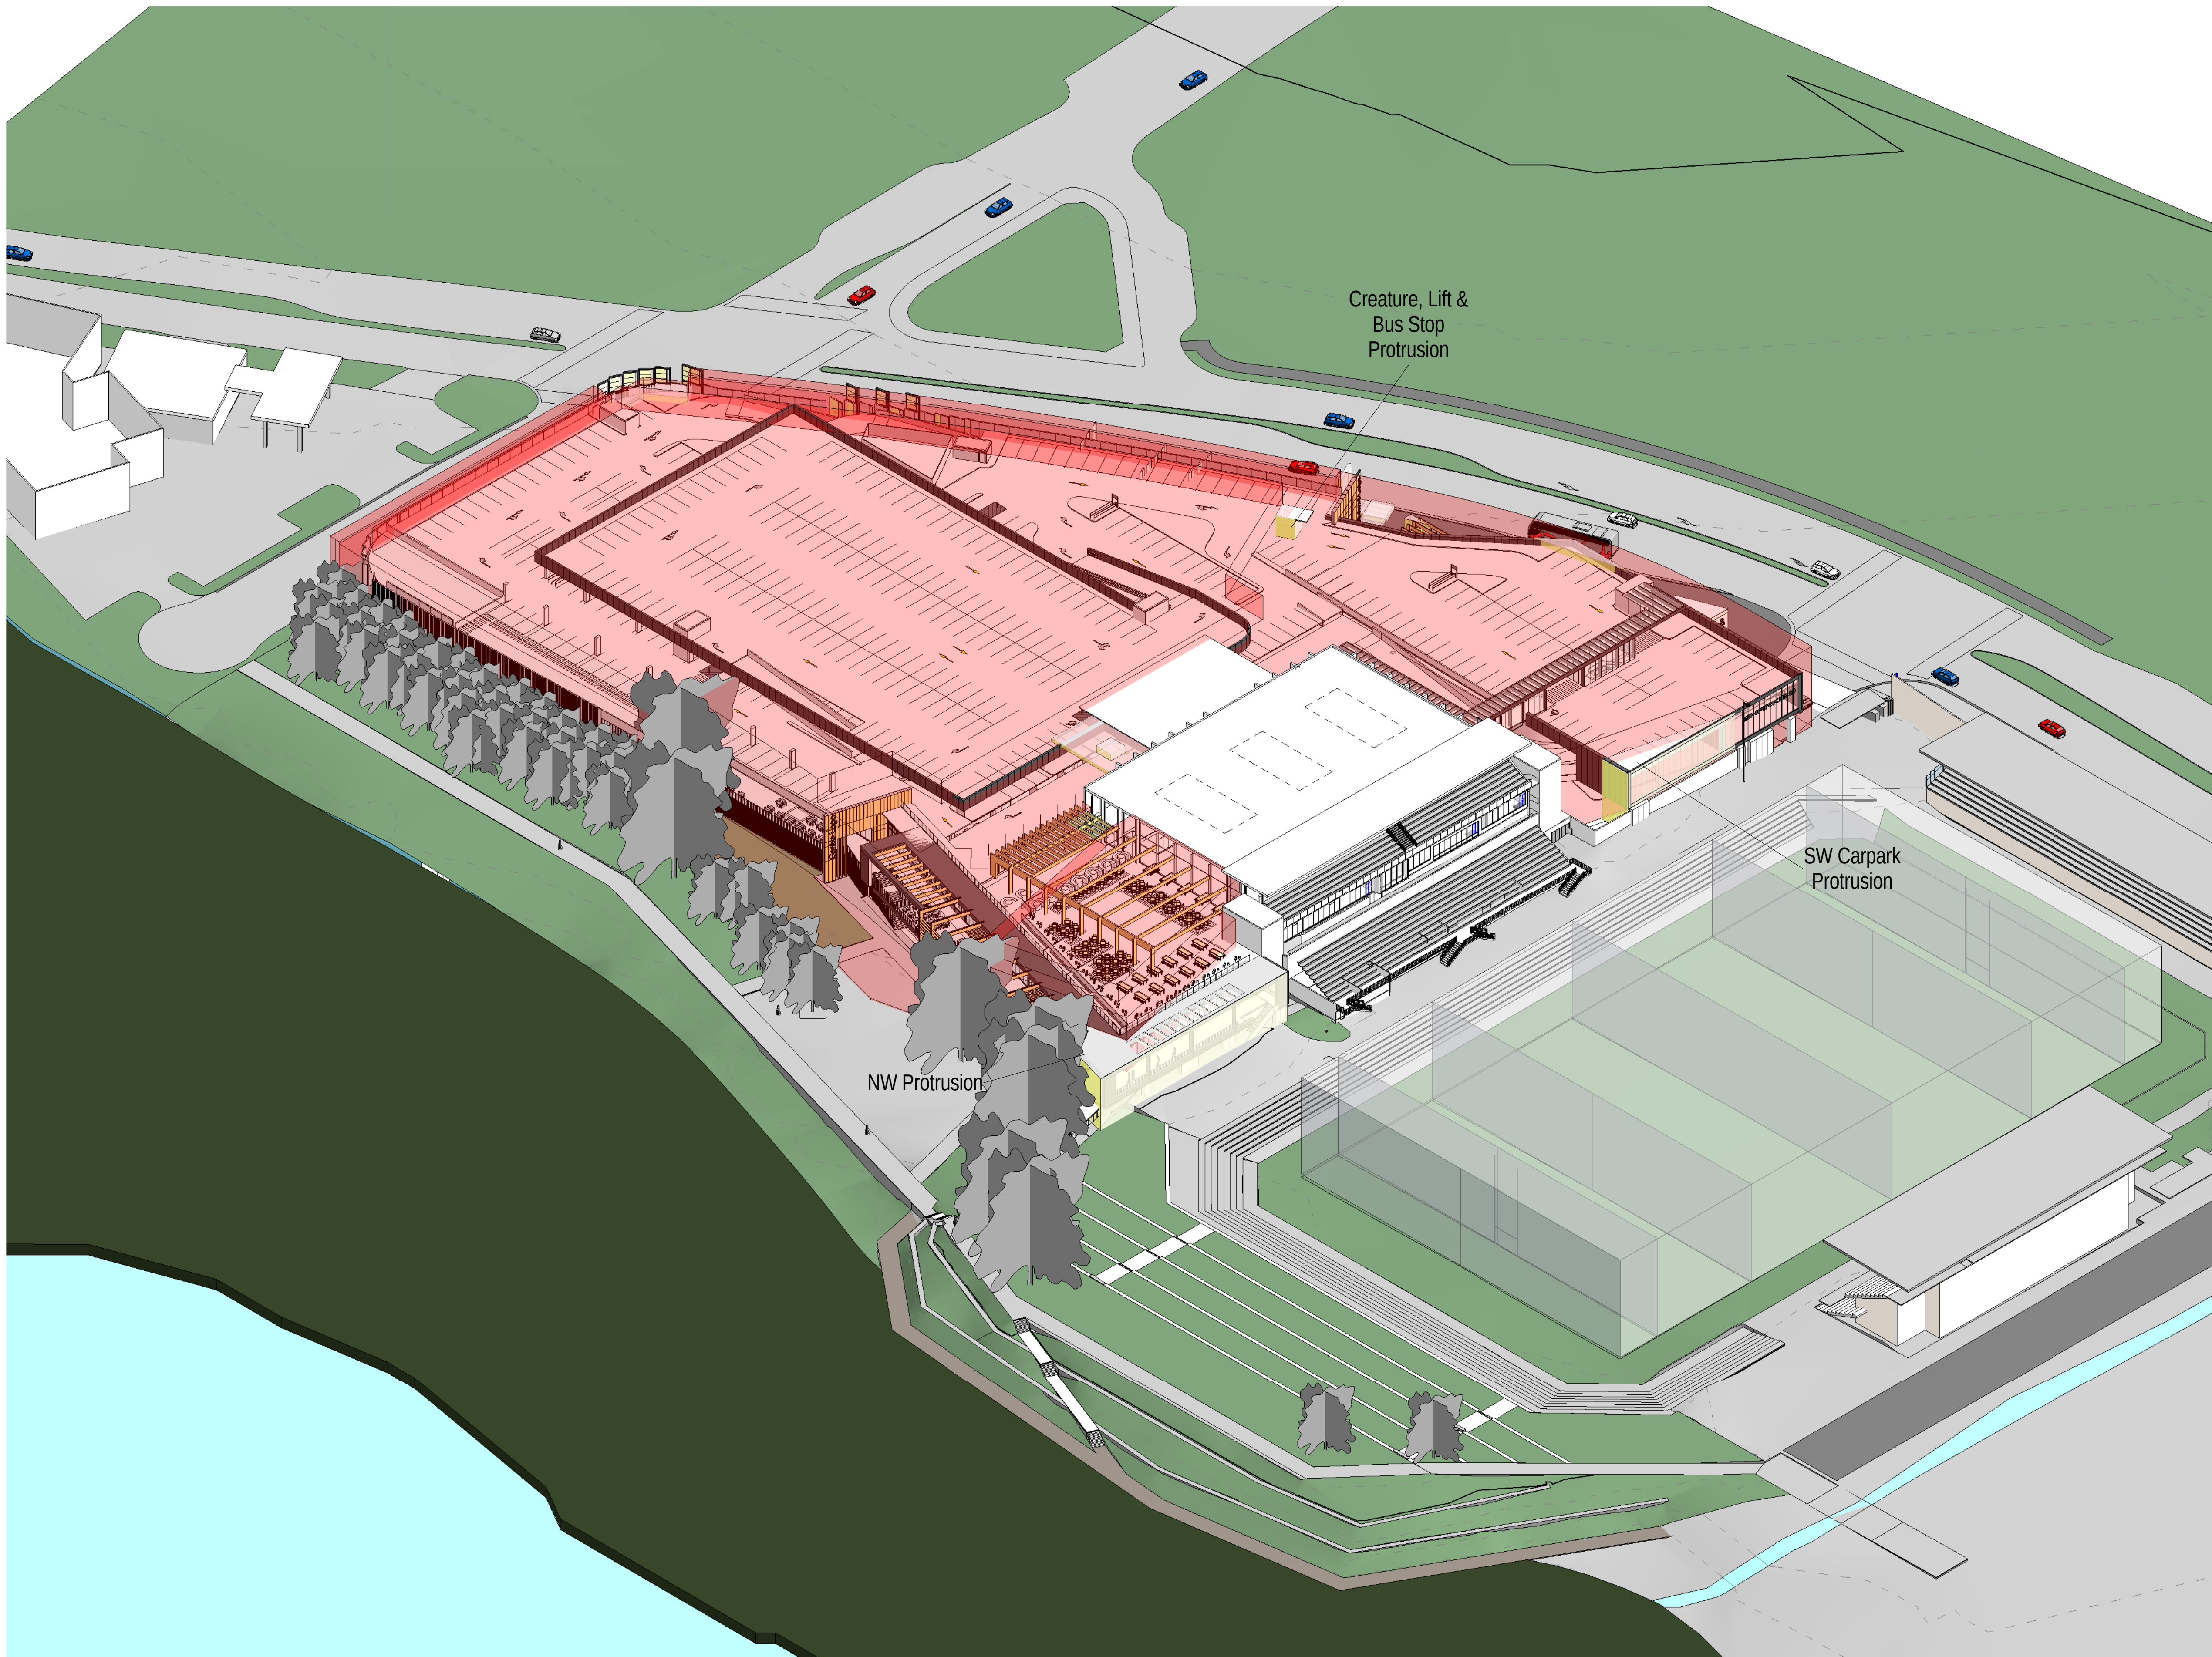

Status: PRELIMINARY

Nom. Architect: Bob Perry 3935

R-H:\2010\20100176 Woollooware Bay Town Centre\Drawings\Revit\Woollooware_Bay-Central

Print Date: 5/06/2013 12:29:46 PM

Rev.	Description:	Date:
A	DRAFT FOR REVIEW	18/01/2013
B	DRAFT FOR REVIEW	25/01/2013
C	DRAFT - WORK IN PROGRESS	31/01/2013
1	FOR AUTHORITY APPROVAL	08/02/2013
2	FOR AUTHORITY APPROVAL	14/02/2013
3	PPR ISSUE	05/06/2013

UFC Protrusion Schedule		
Family	Comments	Gross Volume
Mass 1	NW Protrusion	3446.04 m³
Mass 2	Sharkies Level 4 Protrusion	113.05 m³
Mass 3	SE Corner Protrusion	507.92 m³
Mass 4	Creature, Lift & Bus Stop Protrusion	136.72 m³
Mass 5	Entry Protrusion	26.46 m³
Mass 6	Medical Protrusion	272.04 m³
Mass 7	Blade Protrusion	1.40 m³
Mass 8	Blade Protrusion	1.43 m³
Mass 9	Blade Protrusion	1.56 m³
Mass 10	Blade Protrusion	1.56 m³
Mass 11	Blade Protrusion	1.56 m³
Mass 12	Blade Protrusion	1.56 m³
Mass 14	Blade Protrusion	4.60 m³
Mass 15	Blade Protrusion	4.60 m³
Mass 16	Blade Protrusion	4.60 m³
Mass 17	Blade Protrusion	4.60 m³
Mass 18	Blade Protrusion	4.60 m³
Mass 19	Blade Protrusion	4.60 m³
Mass 20	Blade Protrusion	3.18 m³
Mass 21	Blade Protrusion	3.18 m³
Mass 22	Blade Protrusion	3.18 m³
Mass 23	Blade Protrusion	3.18 m³
Mass 24	Sharkies Protrusion	265.46 m³
Mass 25	Blade Protrusions	10.77 m³
Mass 26	Blade Protrusions	24.82 m³
Mass 27	SW Carpark Protrusion	685.61 m³
		5538.25 m³

