


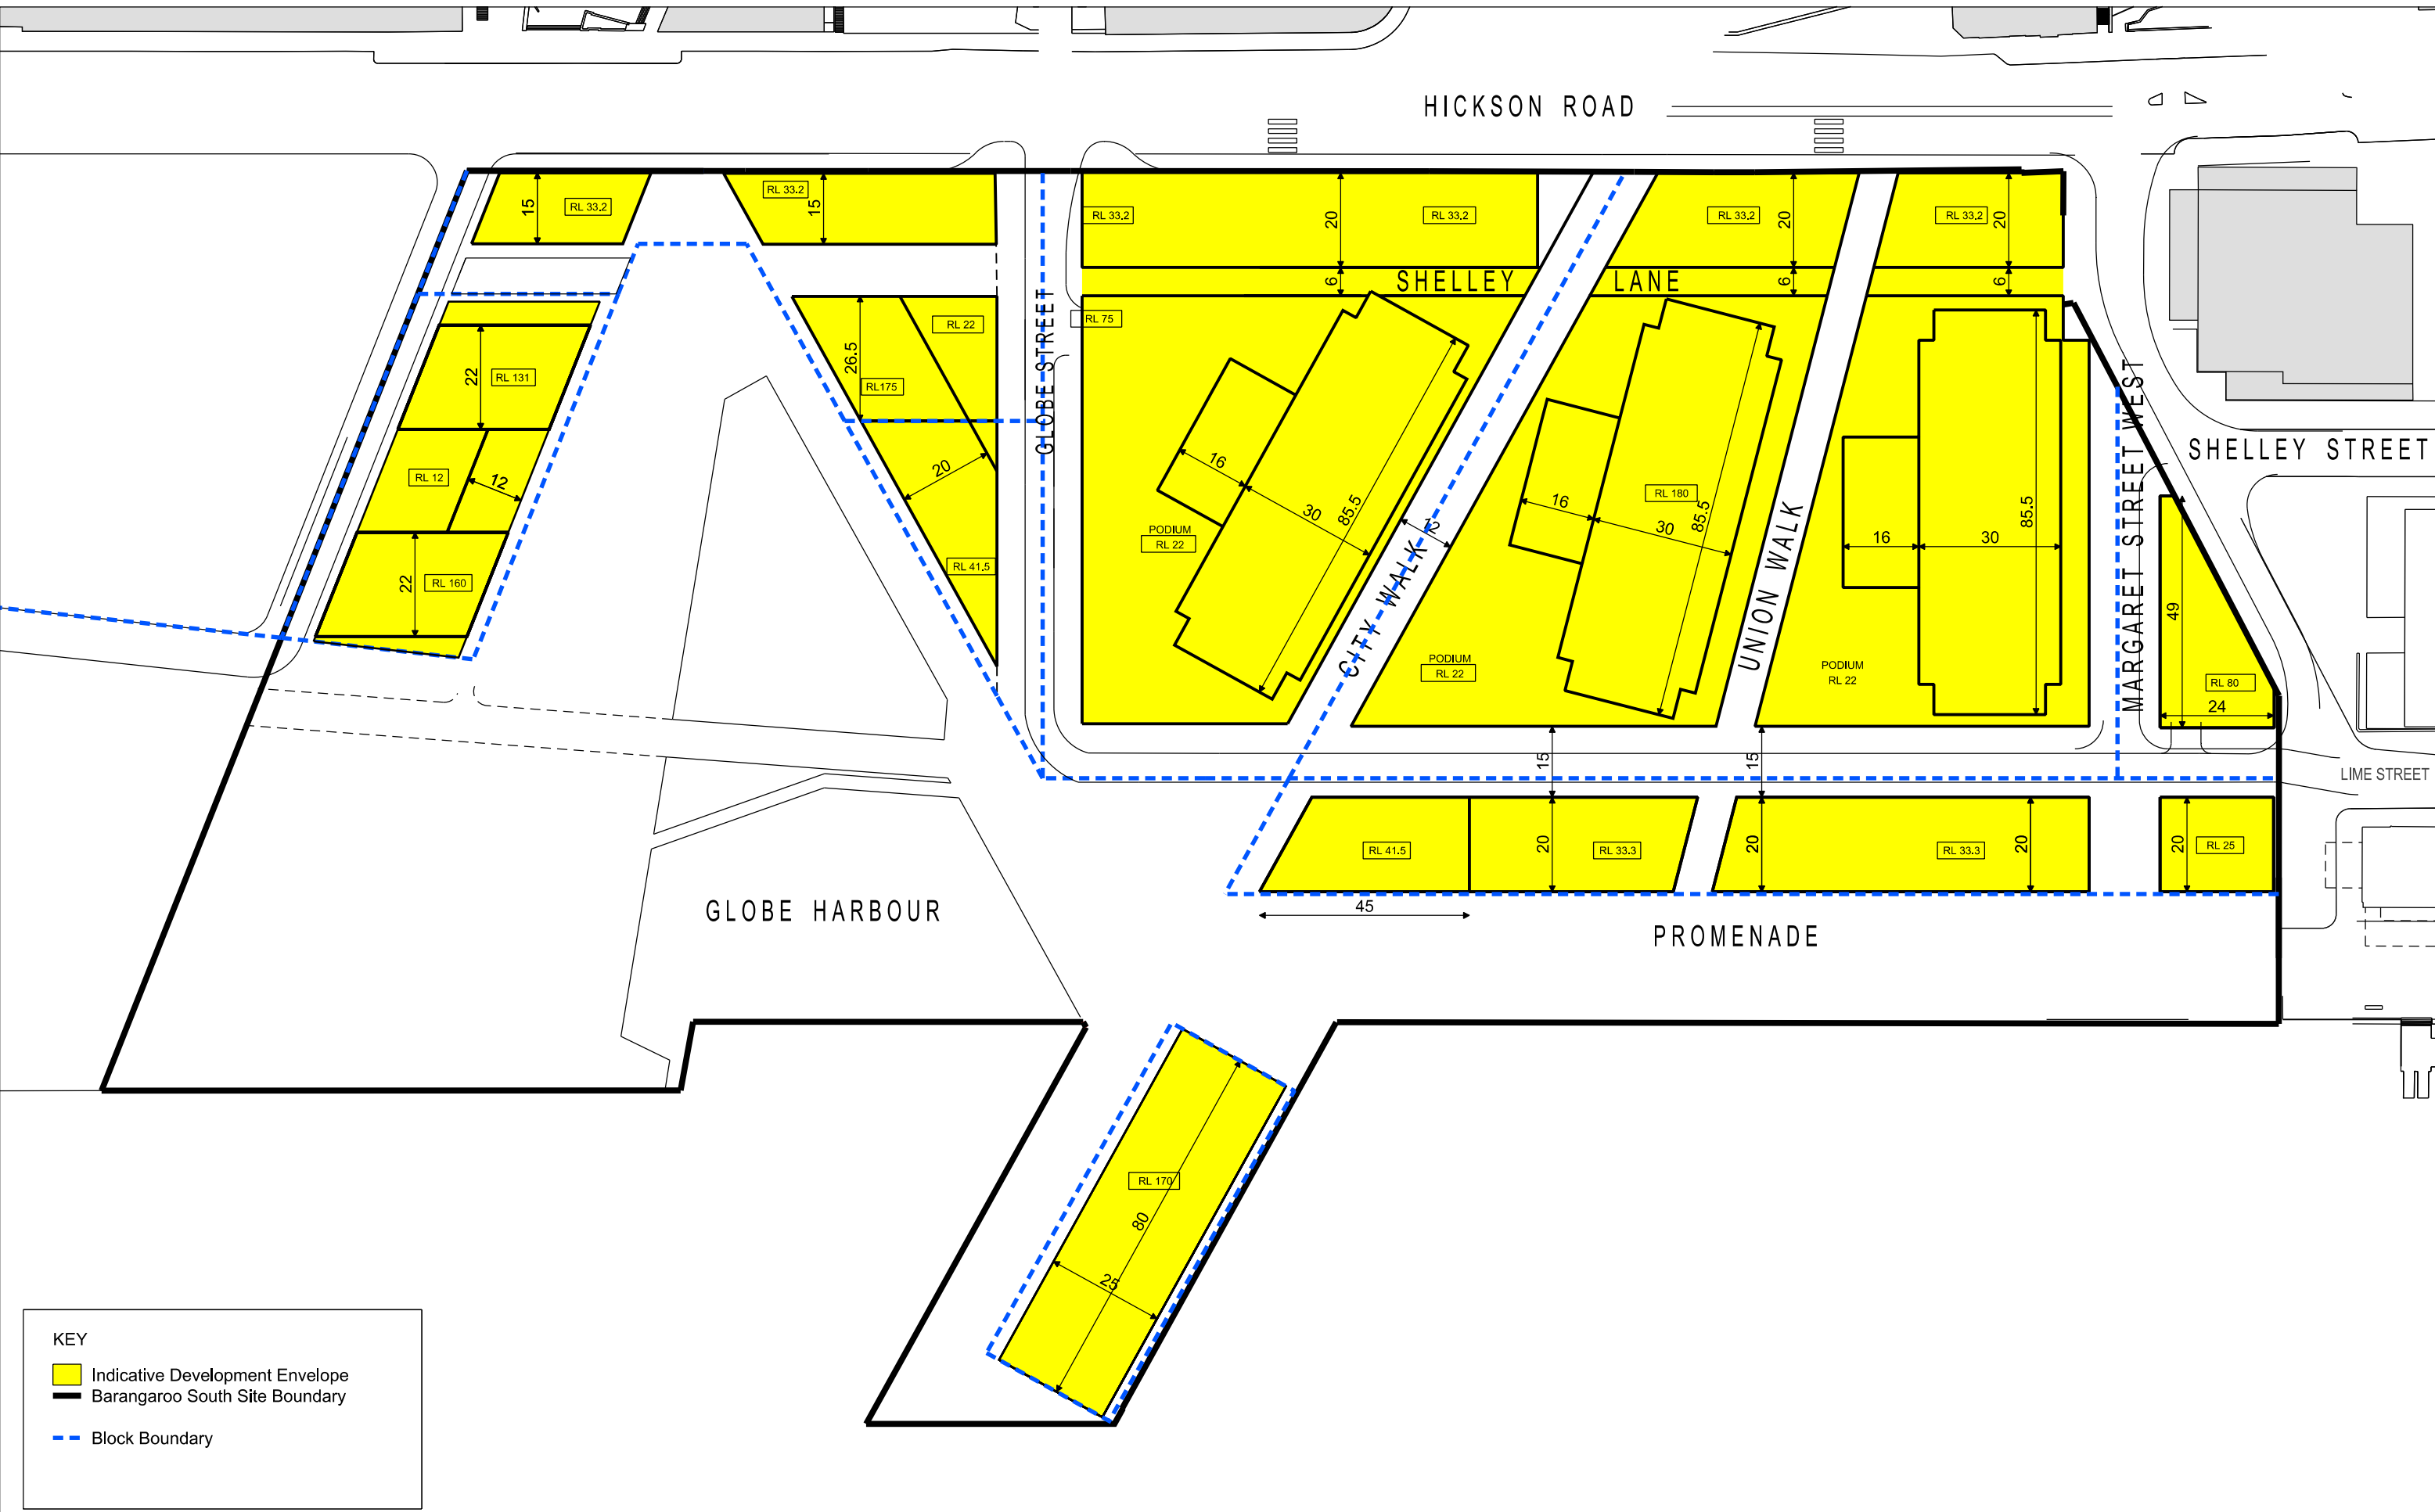

Scale: 1:1250 @ A3


Indicative Maximum Building Height, Location and Dimensions Map



COLOR KEY


- Commercial
- Residential
- Retail
- Cultural
- Hotel
- Buildings remaining unchanged

INDICATIVE LAYOUT ONLY

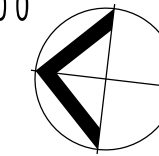




INDICATIVE LAYOUT ONLY

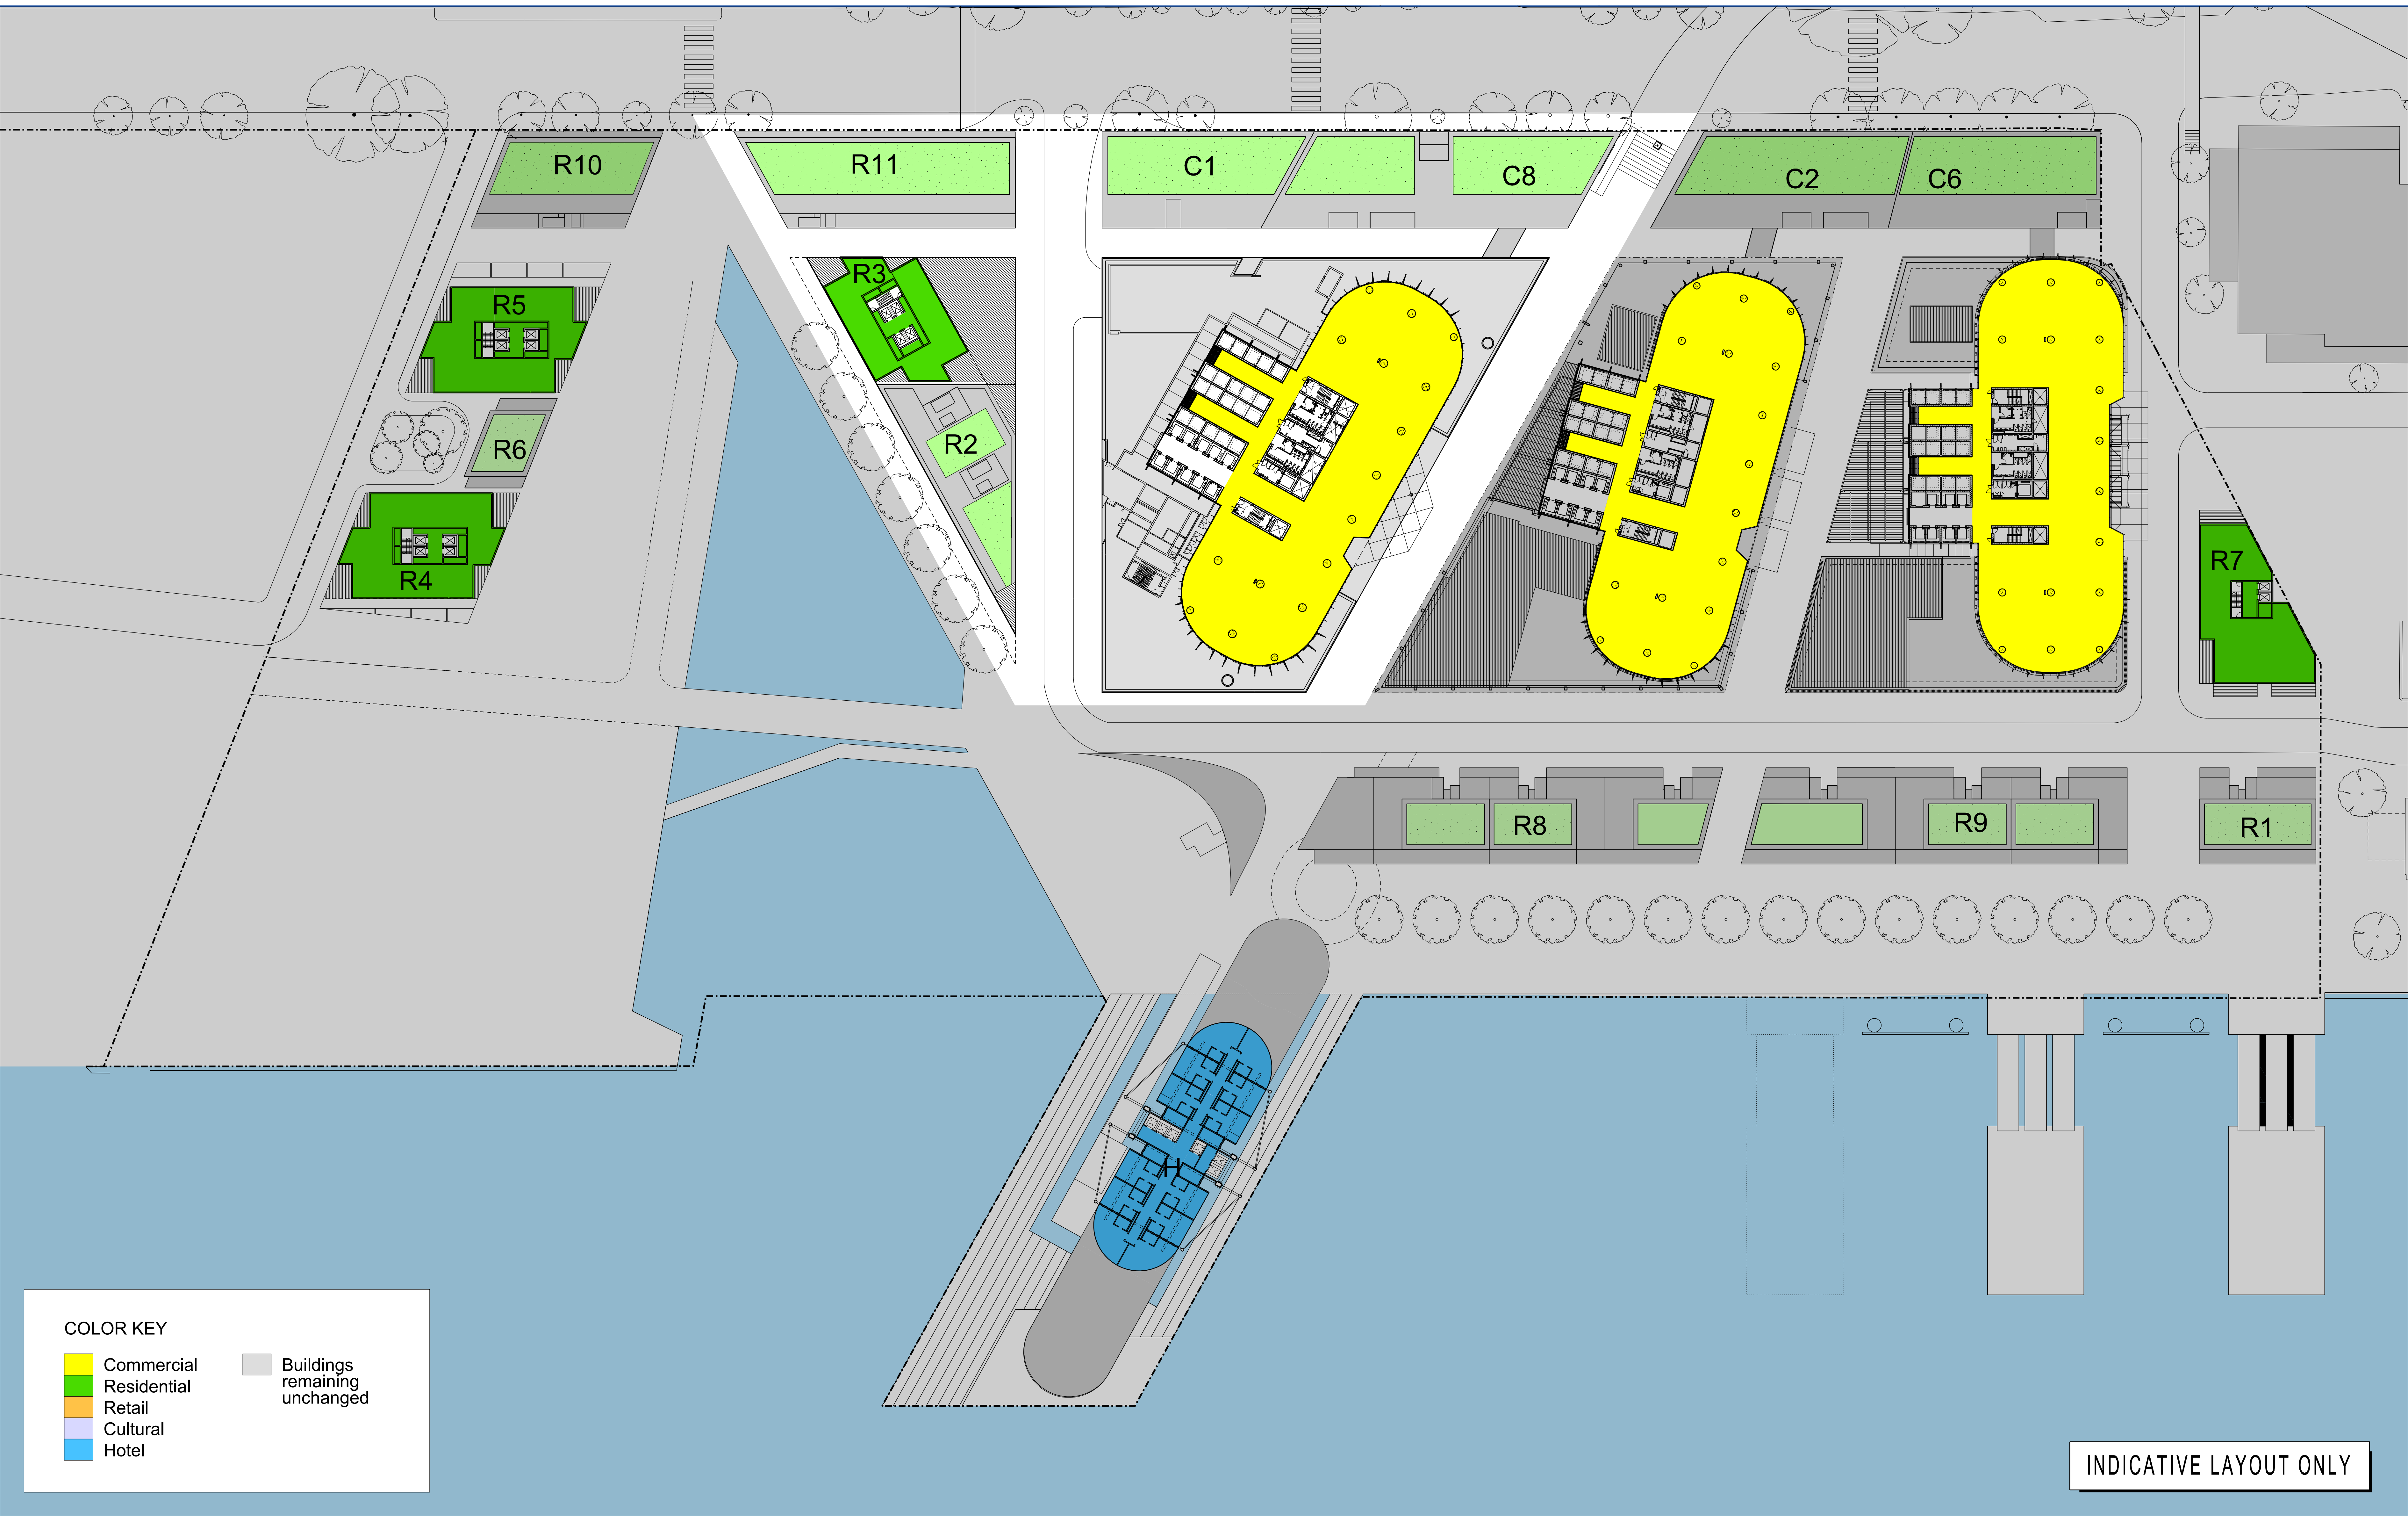

COLOR KEY

- Commercial
- Residential
- Retail
- Cultural
- Hotel
- Buildings remaining unchanged

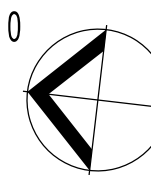



COLOR KEY

- Commercial
 - Residential
 - Retail
 - Cultural
 - Hotel
- Buildings remaining unchanged

INDICATIVE LAYOUT ONLY